
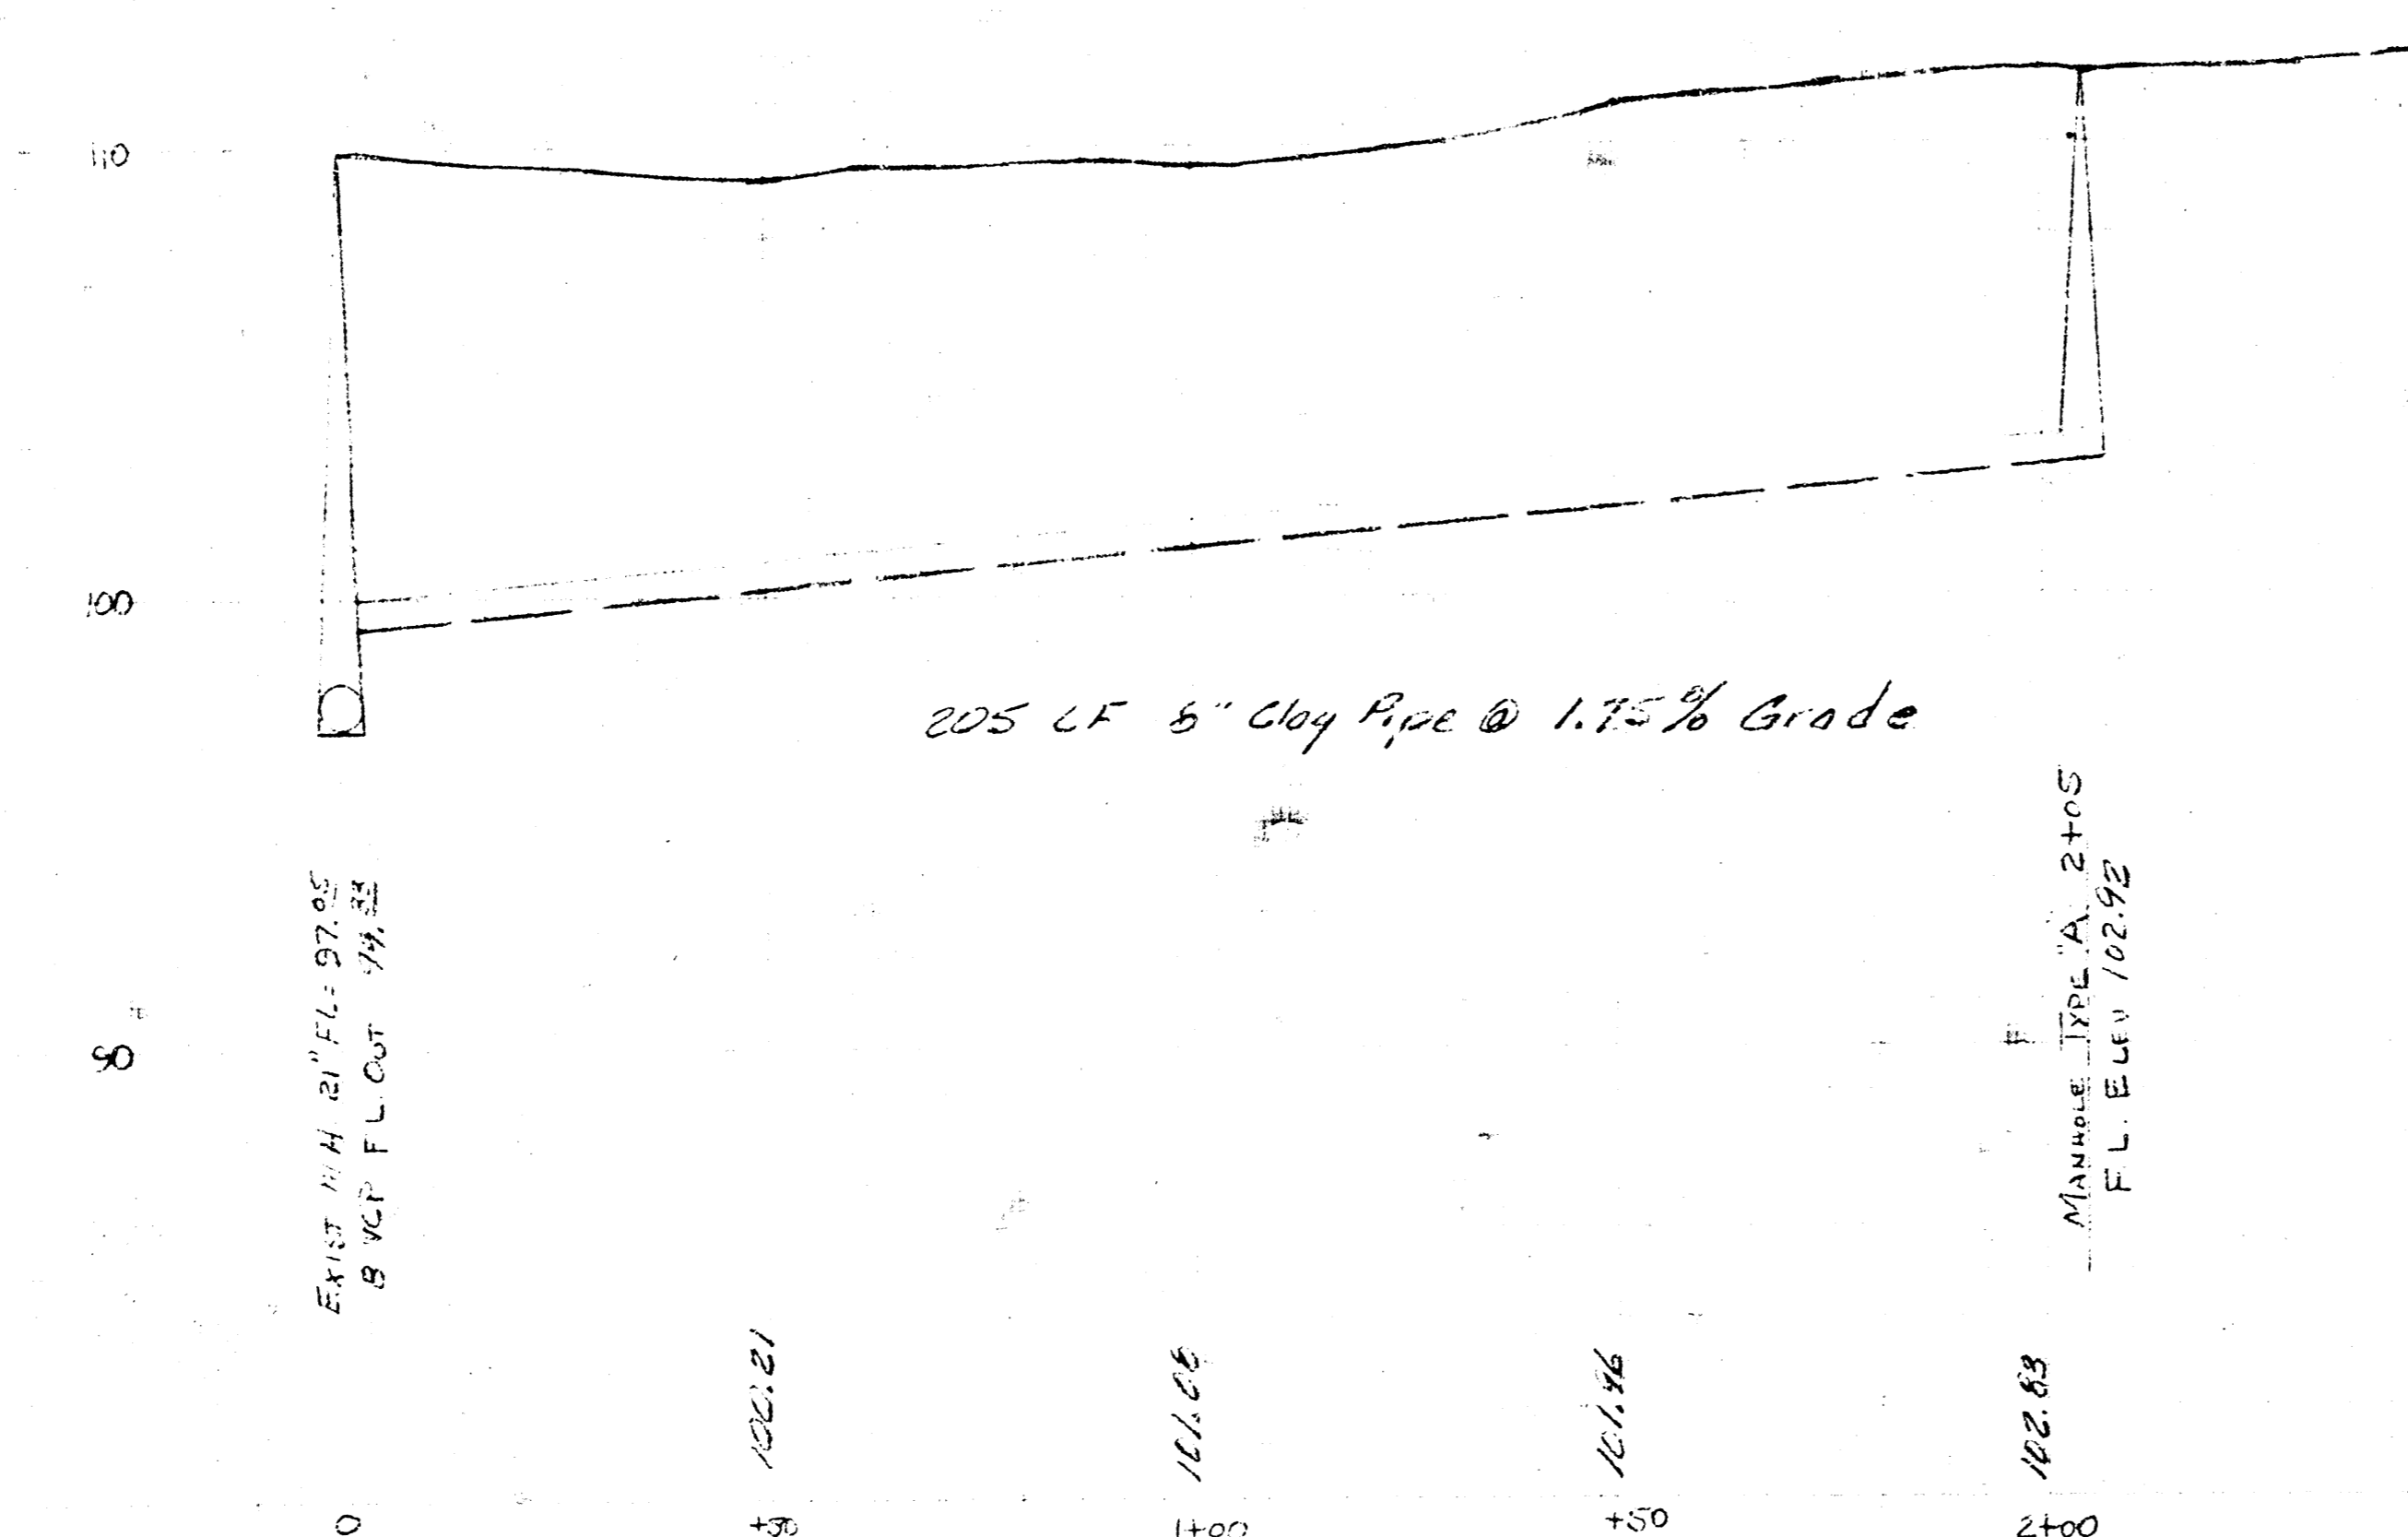


B.M. Elev. 110.20 - SEE DRAWING FOR OTHER DATA
AT 711 S. VANDERBILT

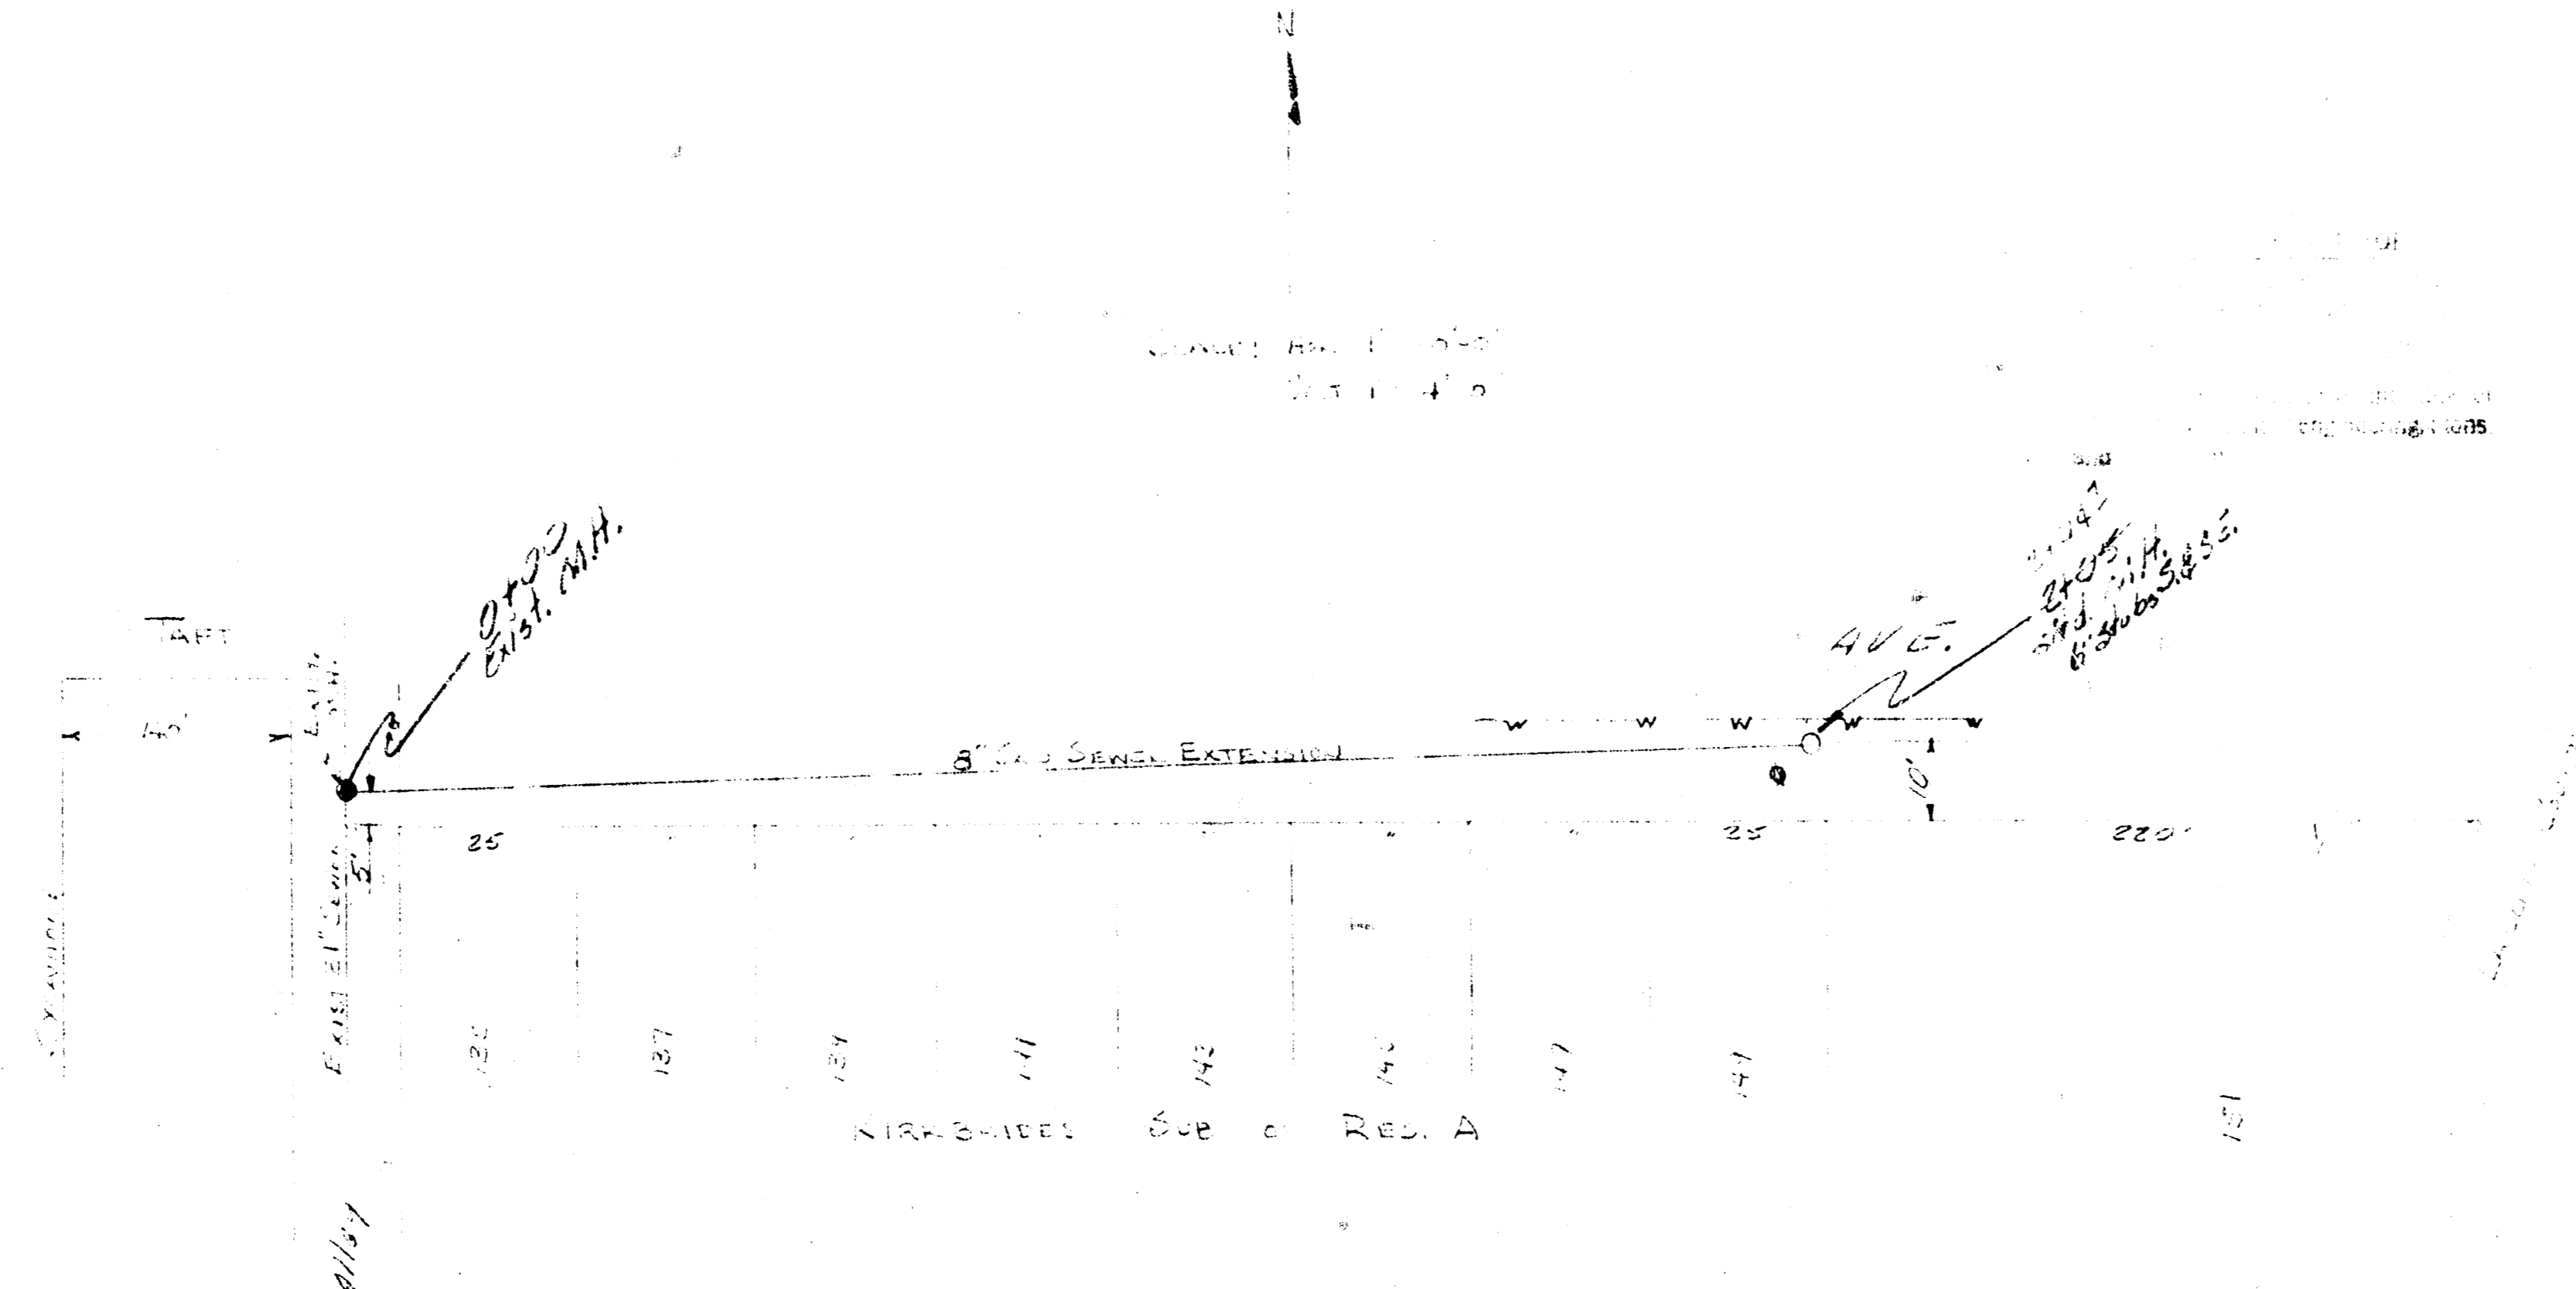

APPROVED AS NOTED
REGISTERED PROFESSIONAL ENGINEER OF KANSAS
DATE: _____
SIGNATURE: _____
CITY AND STATE: _____

AS SHOWN ON DRAWING FROM SS 1028
SANITARY SEWER EXTENSION
TAPT ST. APARTMENTS
425 TAPT
WICHITA, KANSAS
DECEMBER 1971
Mid-States Constr. Co.

14 B 1 (1)