


PLAN	DATE	BY
NOTED	DATE	BY
NOTED	DATE	BY

PROFILE	DATE	BY
NOTED	DATE	BY
NOTED	DATE	BY

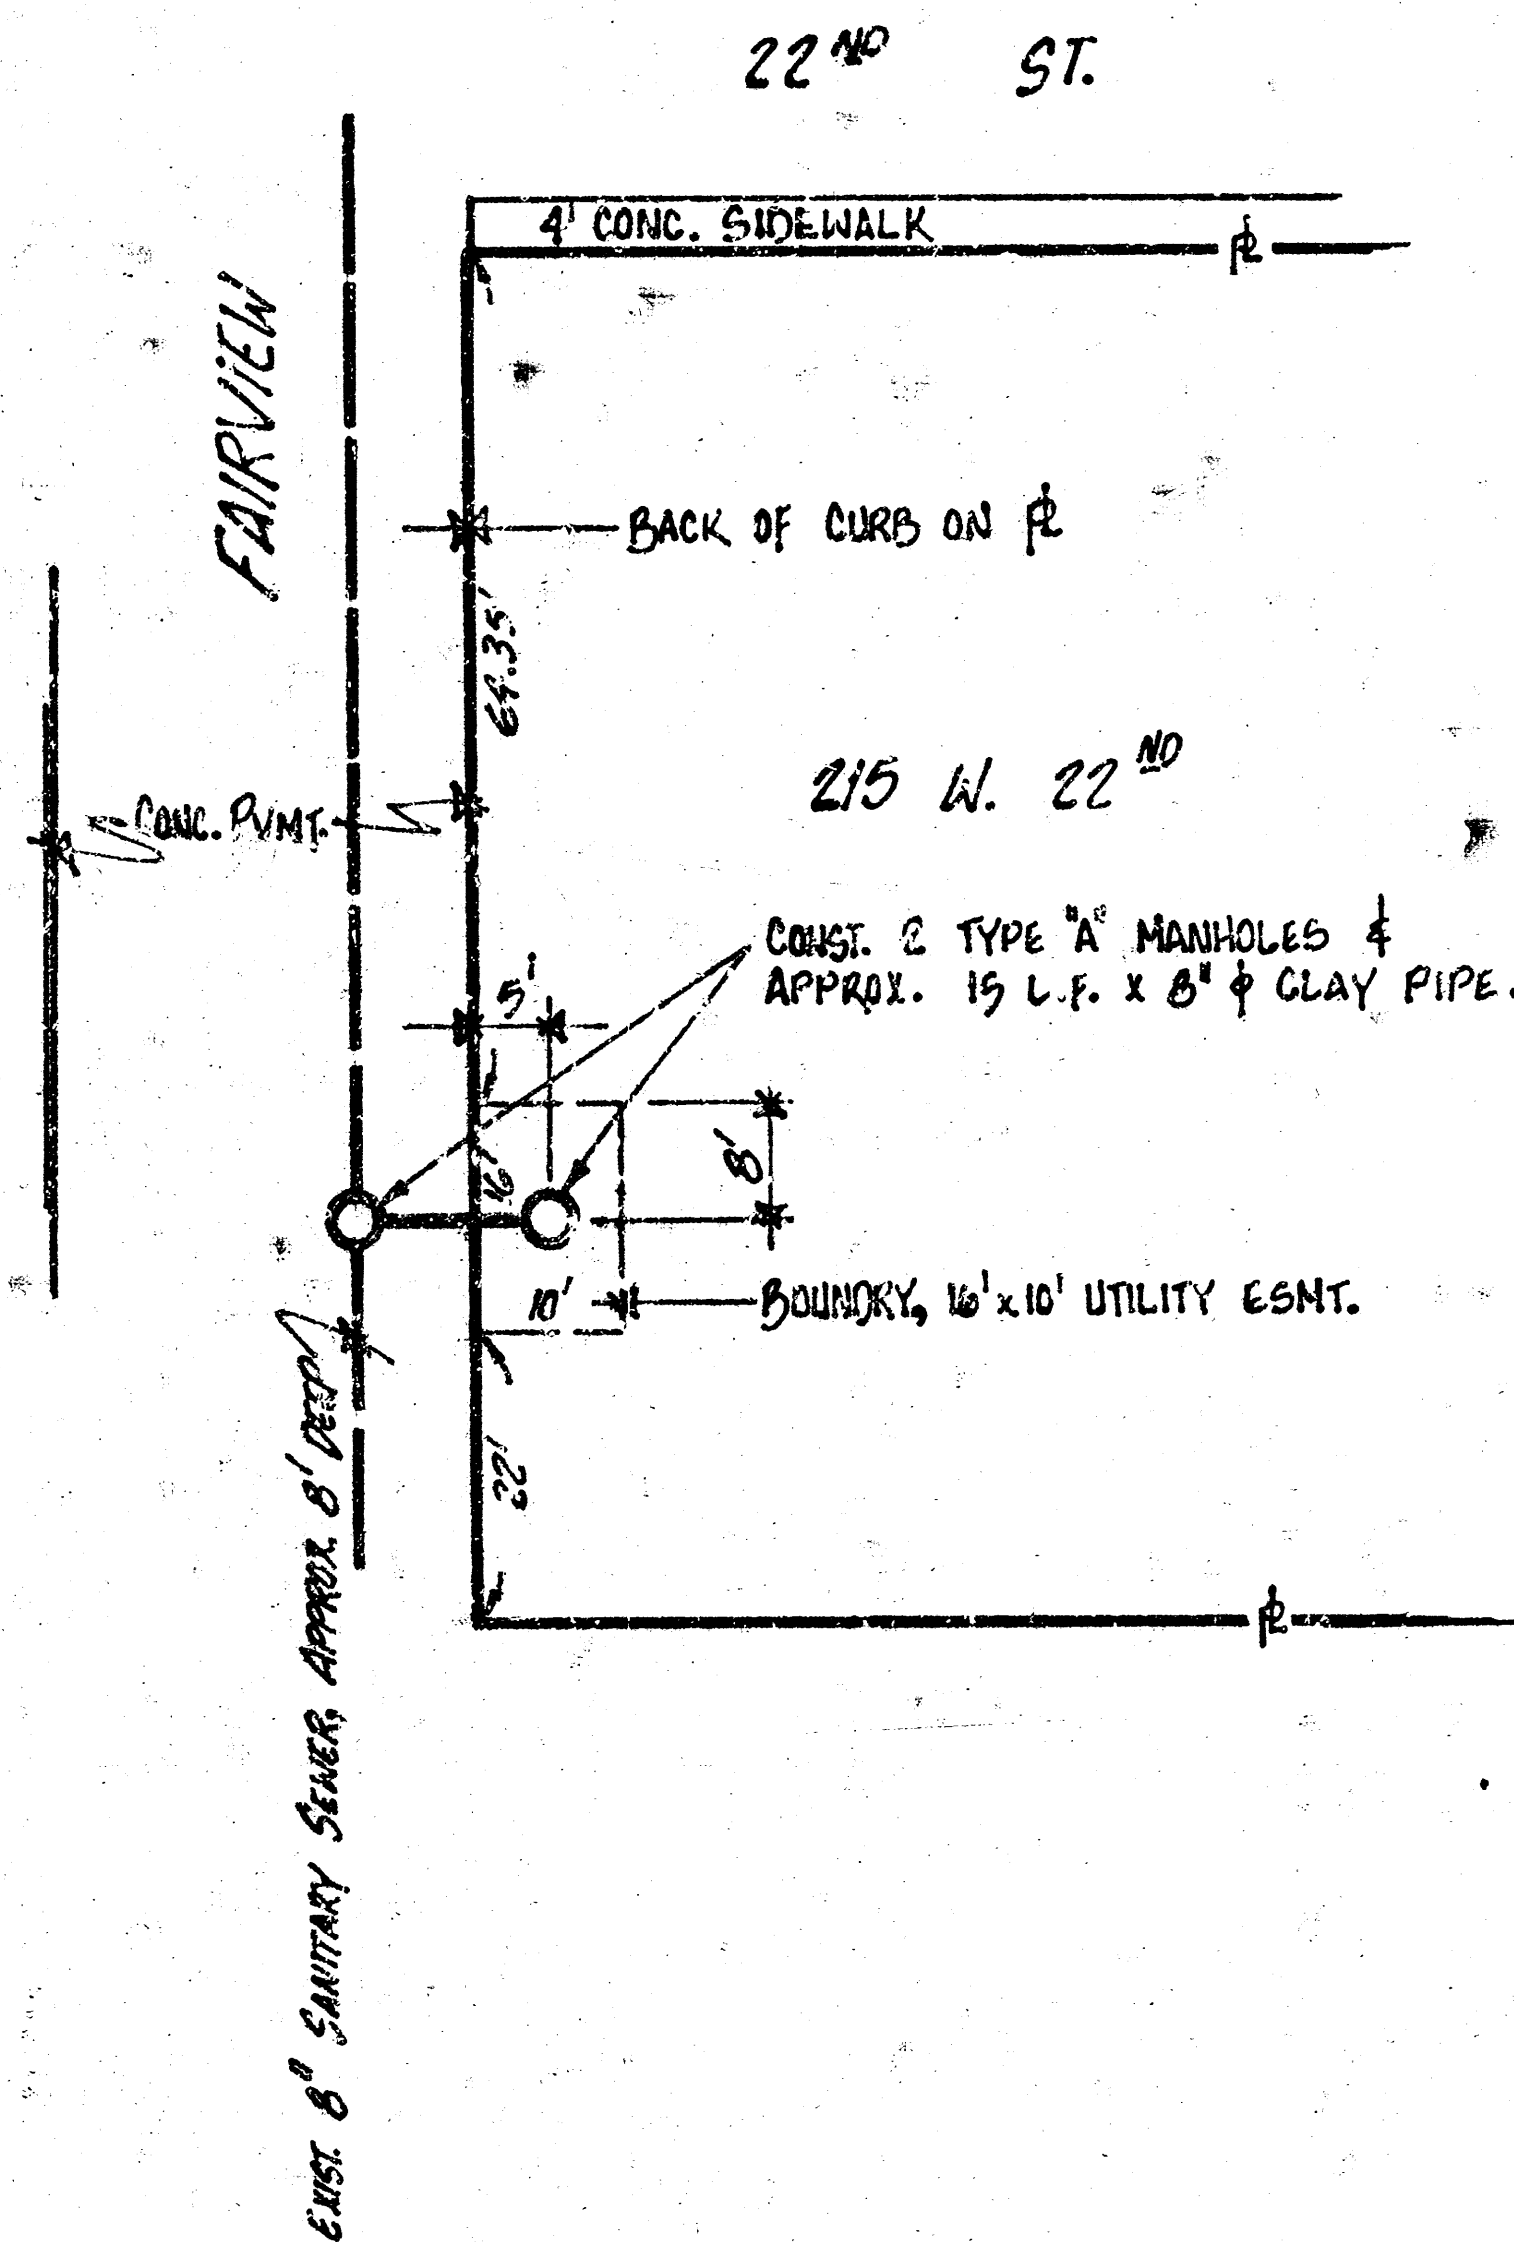

NOTES:

THIS PROJECT TO COMPLY WITH STANDARD SEWER SPECIFICATIONS AS PROVIDED BY THE DEPARTMENT OF PUBLIC WORKS, CITY OF WICHITA, KANSAS.

STAKING & INSPECTION TO BE PERFORMED BY THE ENGINEERING DEPT., PUBLIC WORKS, CITY OF WICHITA, KANSAS. GRADES WILL BE SET BY FIELD ENGINEER WHEN THE LINE IS STAKED. CONTRACTOR TO EXCAVATE EXISTING SANITARY SEWER PRIOR TO COMMENCEMENT OF WORK SO THAT FIELD ENGINEER MAY DETERMINE GRADE.

NOTE TO CONTRACTOR

This project will be constructed under the supervision of the CITY ENGINEER and conforming to the SPECIFICATIONS of the CITY OF WICHITA. The CONTRACTOR will reimburse the City of Wichita for all cost of Engineering, Plans, and Inspection.

APPROVED AS NOTED	
By CITY ENGINEER OF WICHITA	
Sanitary Sewer	9-11-72
Storm Sewer	
Driveway Approaches	

SANITARY SEWER For 215 W. 22ND
City of Wichita, Kansas.
Dick Ling, City Engineer
DRAWN BY: Clement Schmitt
The Urban Renewal Agency of the
Wichita, Sedgewick Co. Metro. Area.
Sept. 8, 1972 AAK5508083