


1" = 100' Horizontal  
1" = 5' Vertical

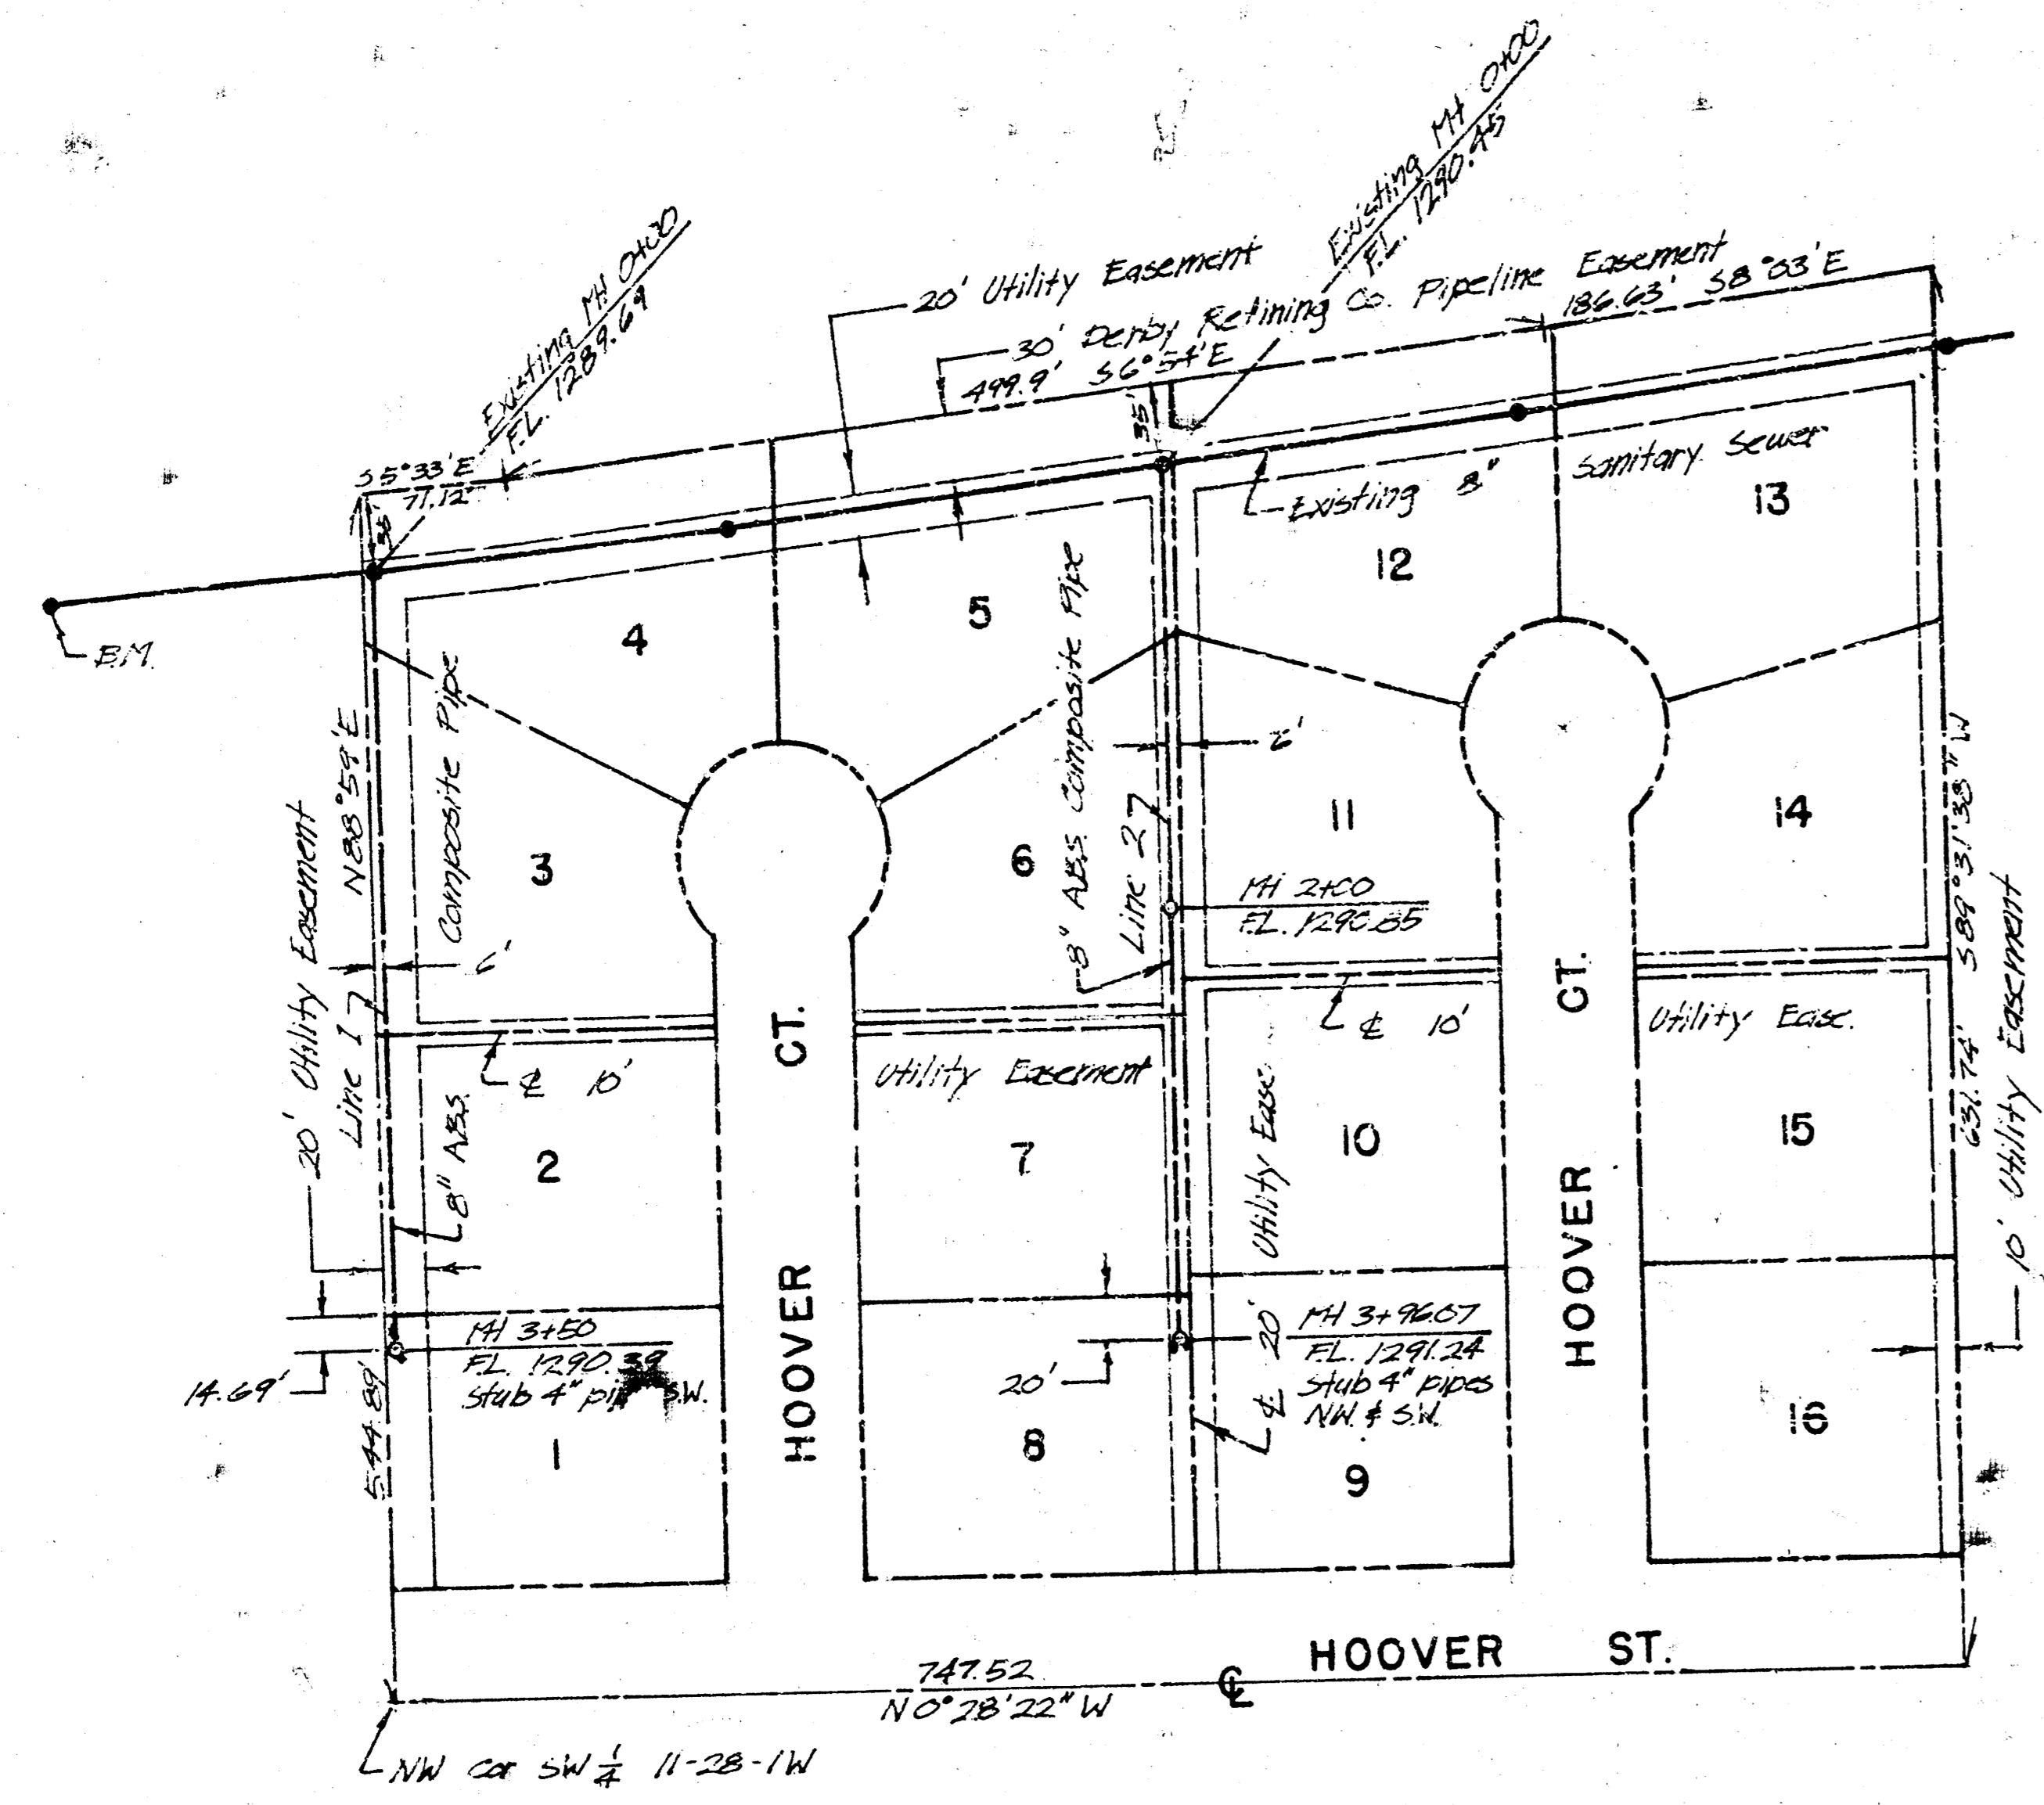


B.M. - Elev. 1287.38 : Flow Line of Existing MH, 154.86' N. MH 0100, Line 1.

Note  
B.M. - Elev. 1287.38 Mean Sea Level Datum - Elev. 101.98 City of Wichita Datum  
subtract 1187.40 From Mean Sea Level Datum to obtain City of Wichita Datum.

NOTE TO CONTRACTOR  
This project will be constructed under the supervision of the CITY ENGINEER and conforming to the SPECIFICATIONS of the CITY OF WICHITA. The CONTRACTOR will reimburse the City of Wichita for all cost of engineering and inspection.

1-24-77  
APPROVED AS NOTED  
By CITY ENGINEER OF WICHITA  
Sanitary Sewers O. E. S.  
Storm Sewers \_\_\_\_\_  
Driveway Approaches \_\_\_\_\_

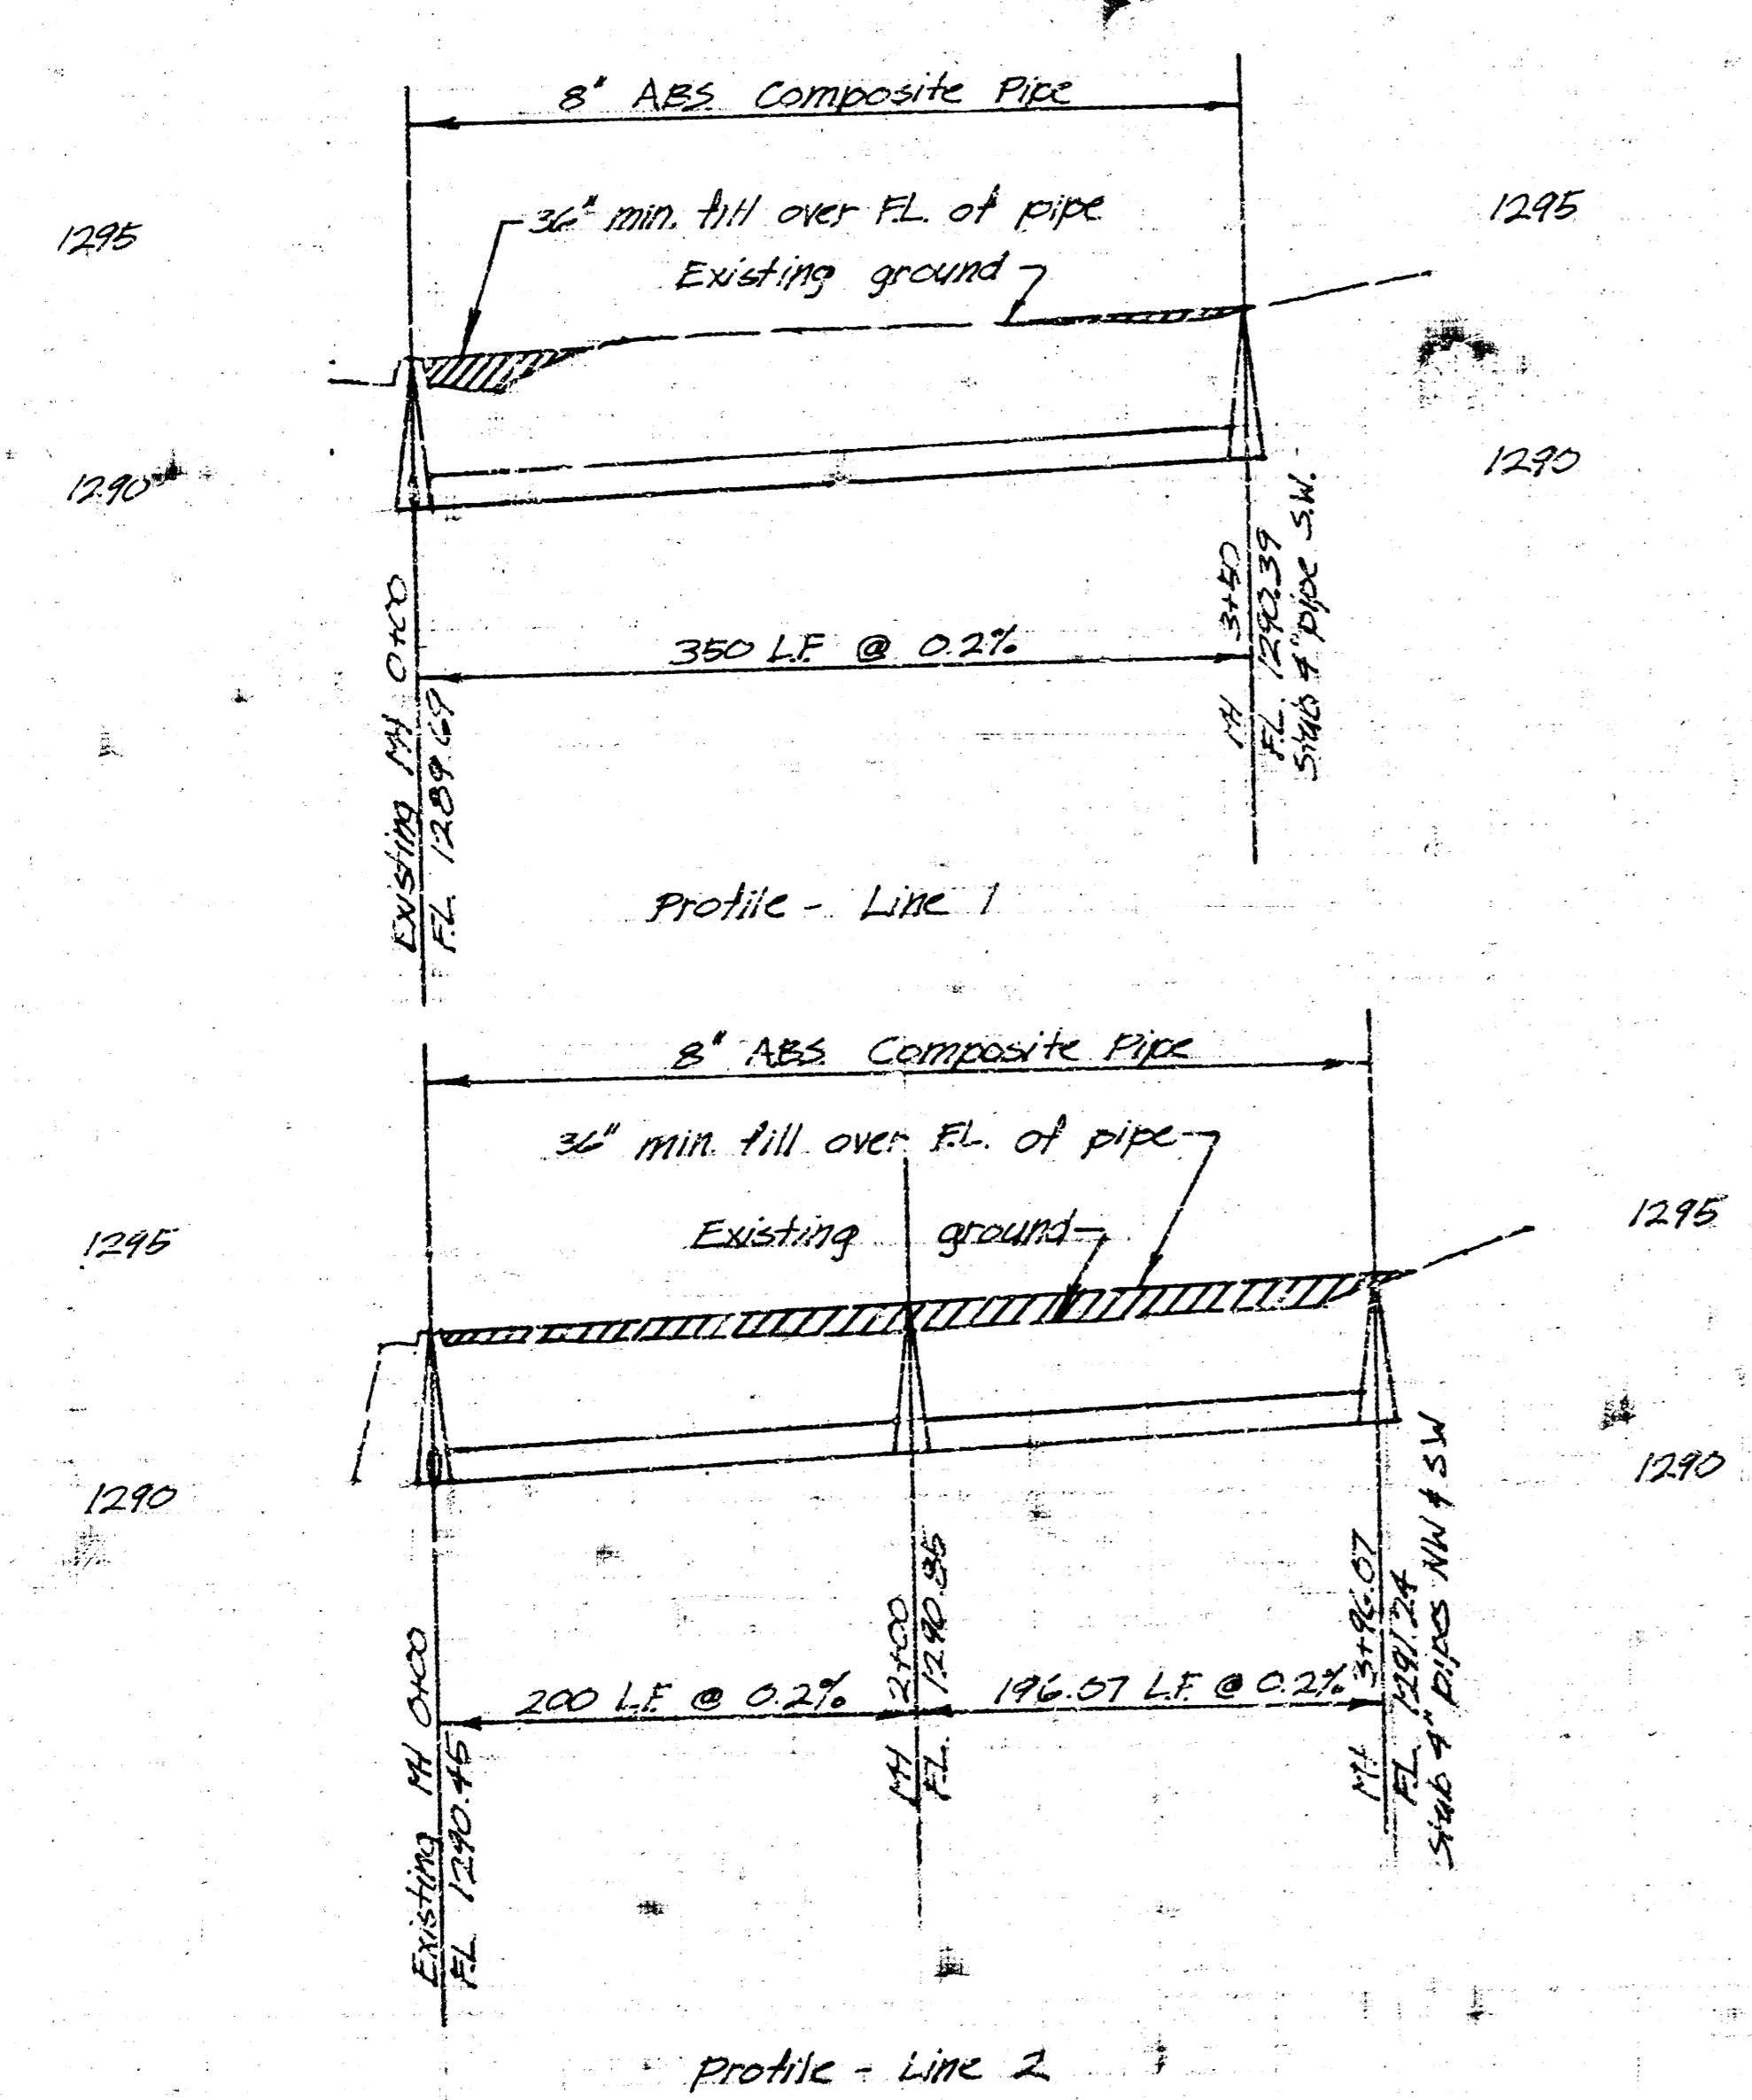

SANITARY SEWER  
WHEATLAND PLACE SECOND ADD.

K.O. TAYLOR, P.E.  
DECEMBER 31, 1976

