



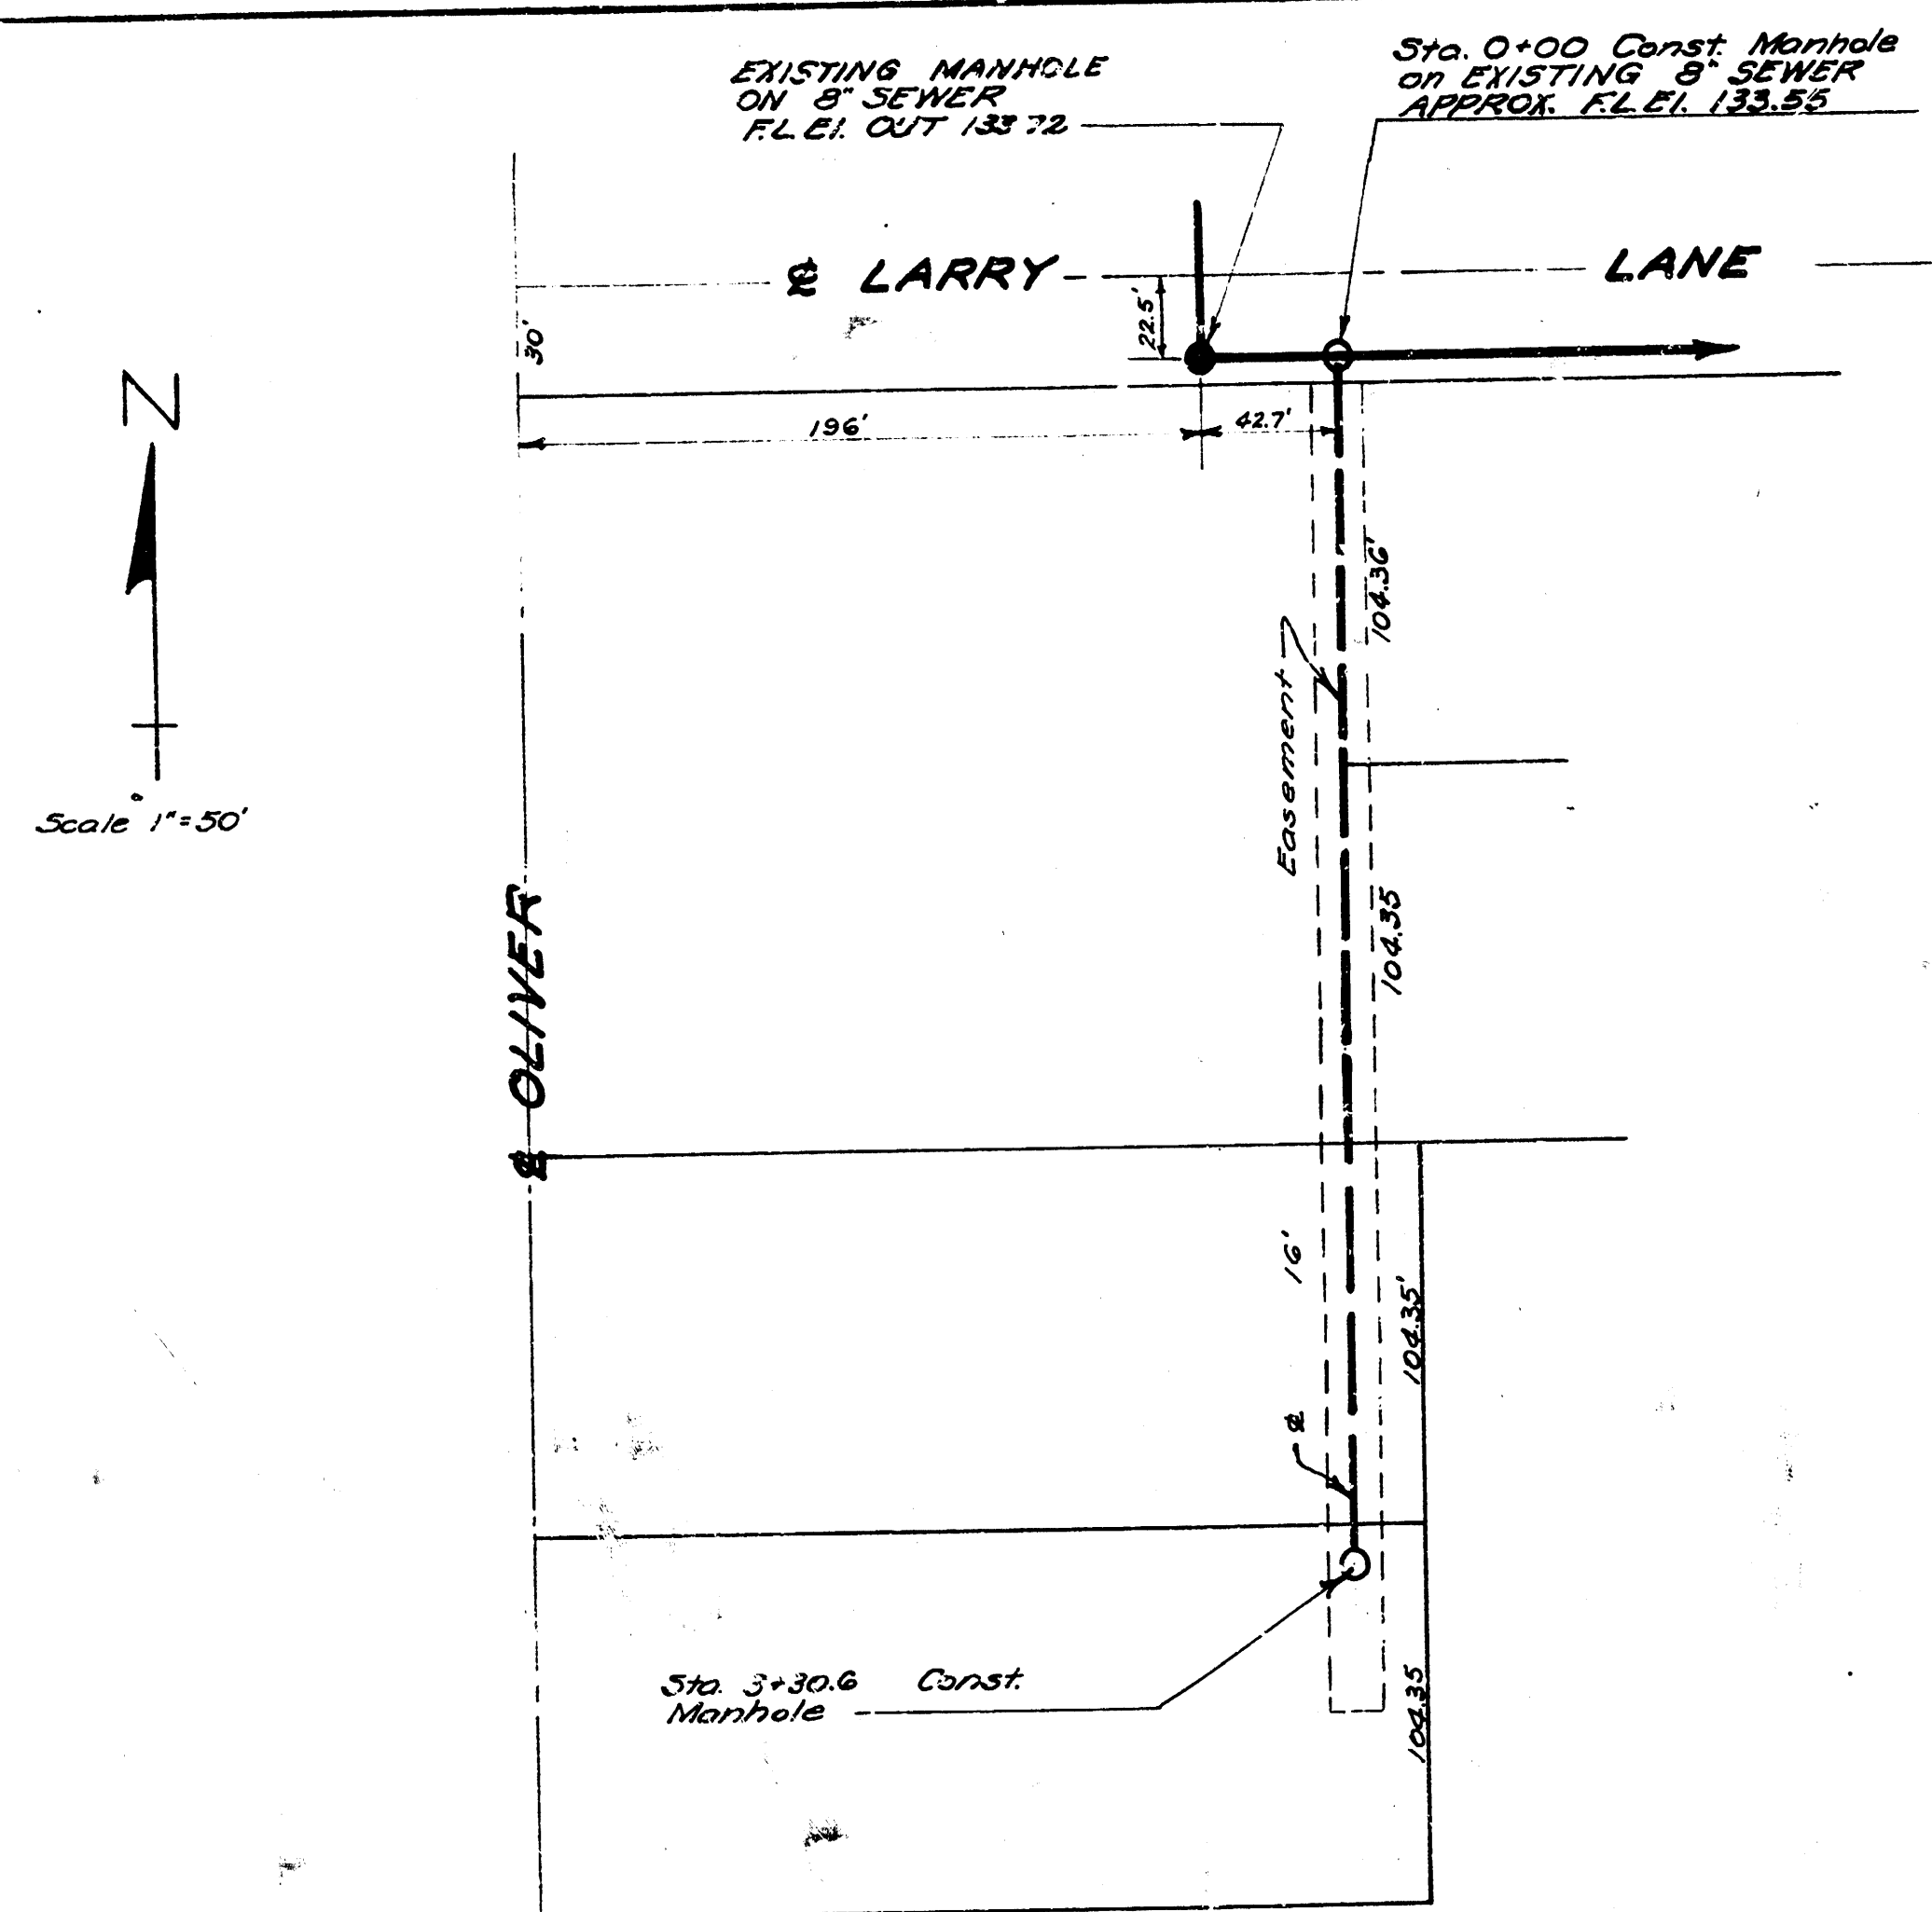


B.M. E.S. Gas Pump Island S. end N. Radius, Filling Station SW. Oliver & Mt. Vernon. El. 143.56

B.M. E in Citing E.S. Intersection NW Larry Lane & Glendale. El. 144.01


SCALE 1" = 50' Horiz.
1" = 8' Vert.

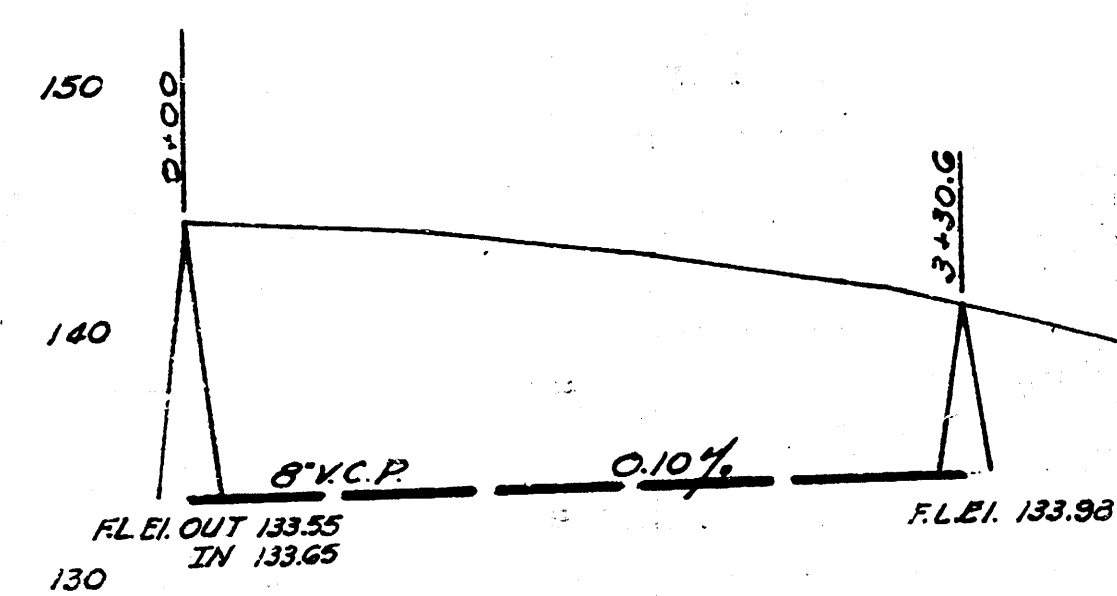

LAT. II
CITY OF WICHITA KANSAS
L.K. WHITE CITY ENGINEER
Proj. No. (Private Job)

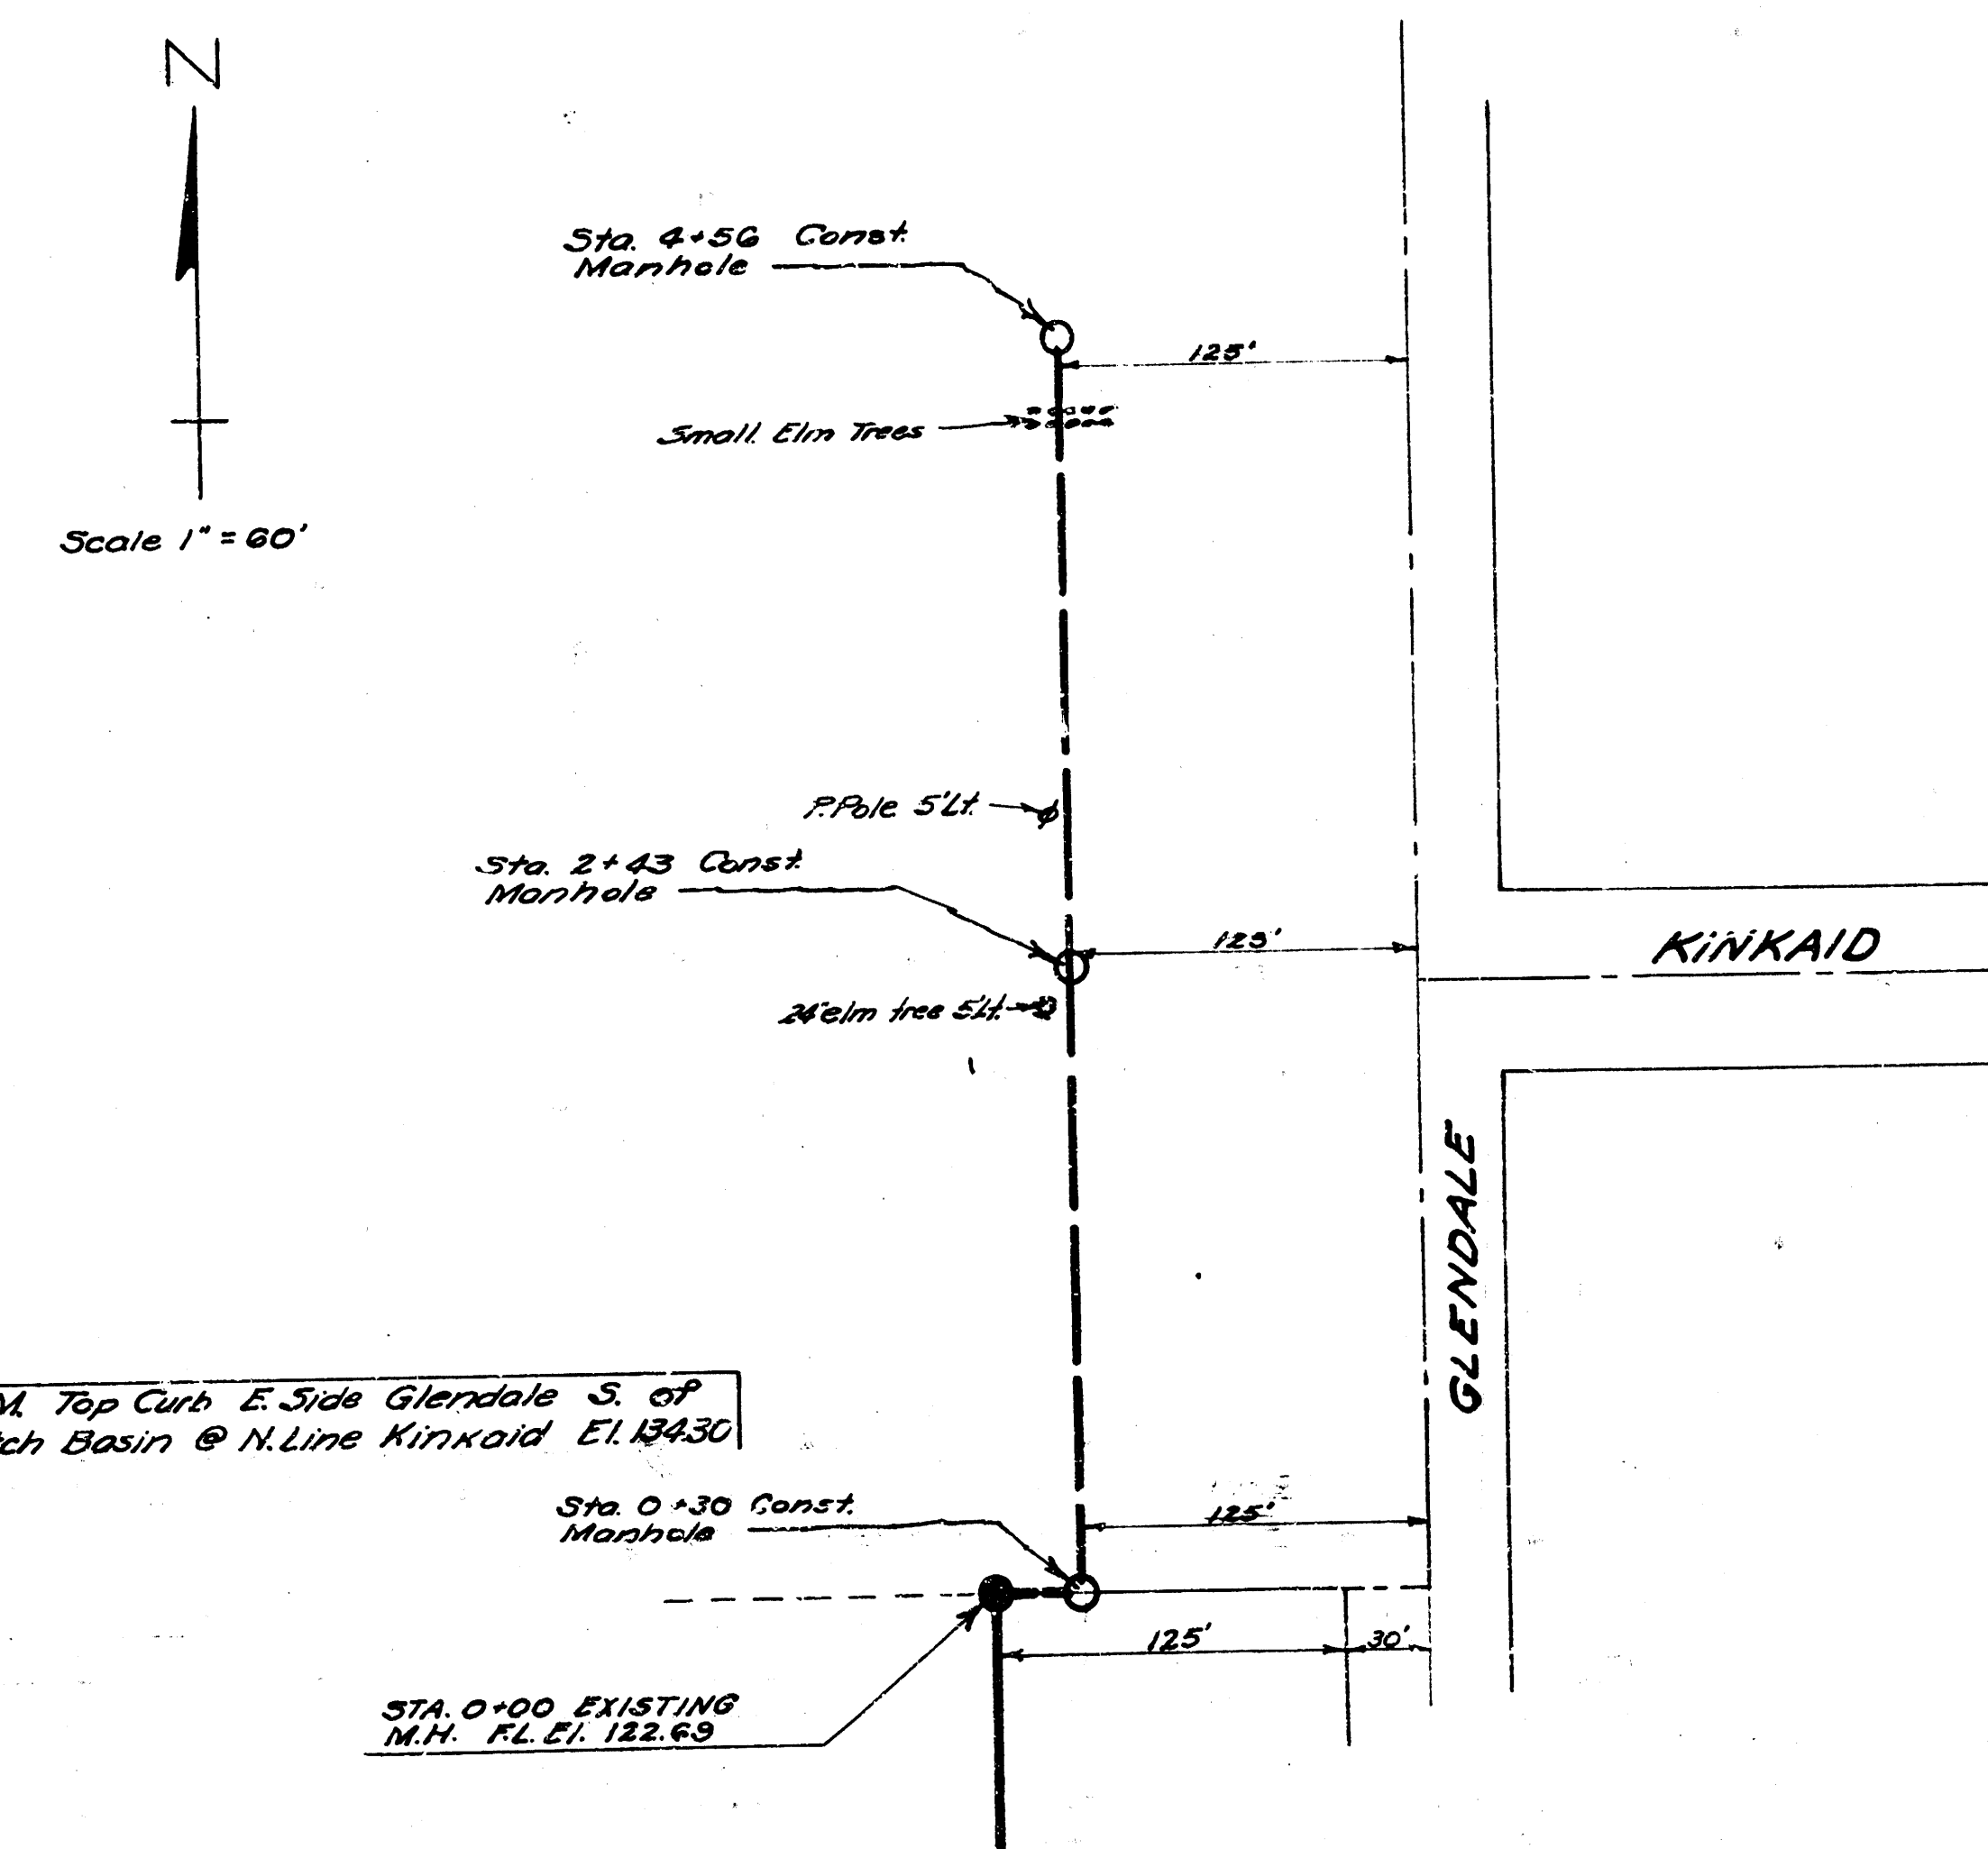

B.M. Top Curb E. Side Glendale S. of Catch Basin @ N. Line Kinkaid El. 134.30

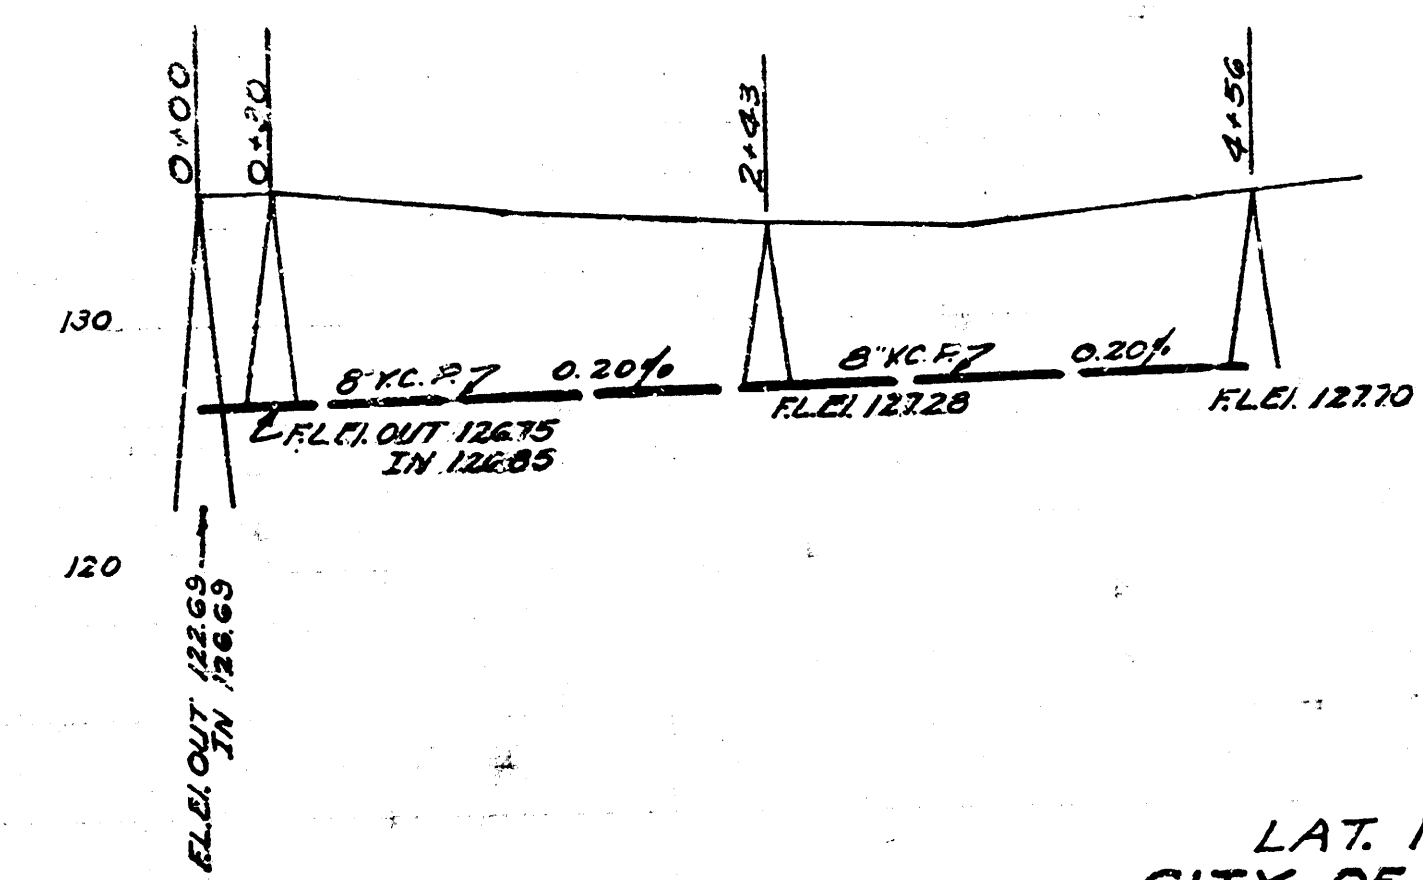

SCALE 1" = 60' Horiz.
1" = 8' Vert.
NOTE BOOK NO. S-5

LAT. II SUB-MAIN 1 W.I.S.
CITY OF WICHITA KANSAS
L.K. WHITE CITY ENGINEER
Proj. No. C 21-84

Date 12-4-51
Drawn by J.L.A.
Checked by
Note Book No. CHM 72 Misc.