

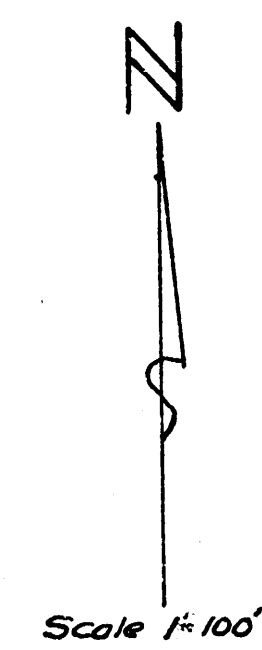


M'ADAM ACRES SECOND

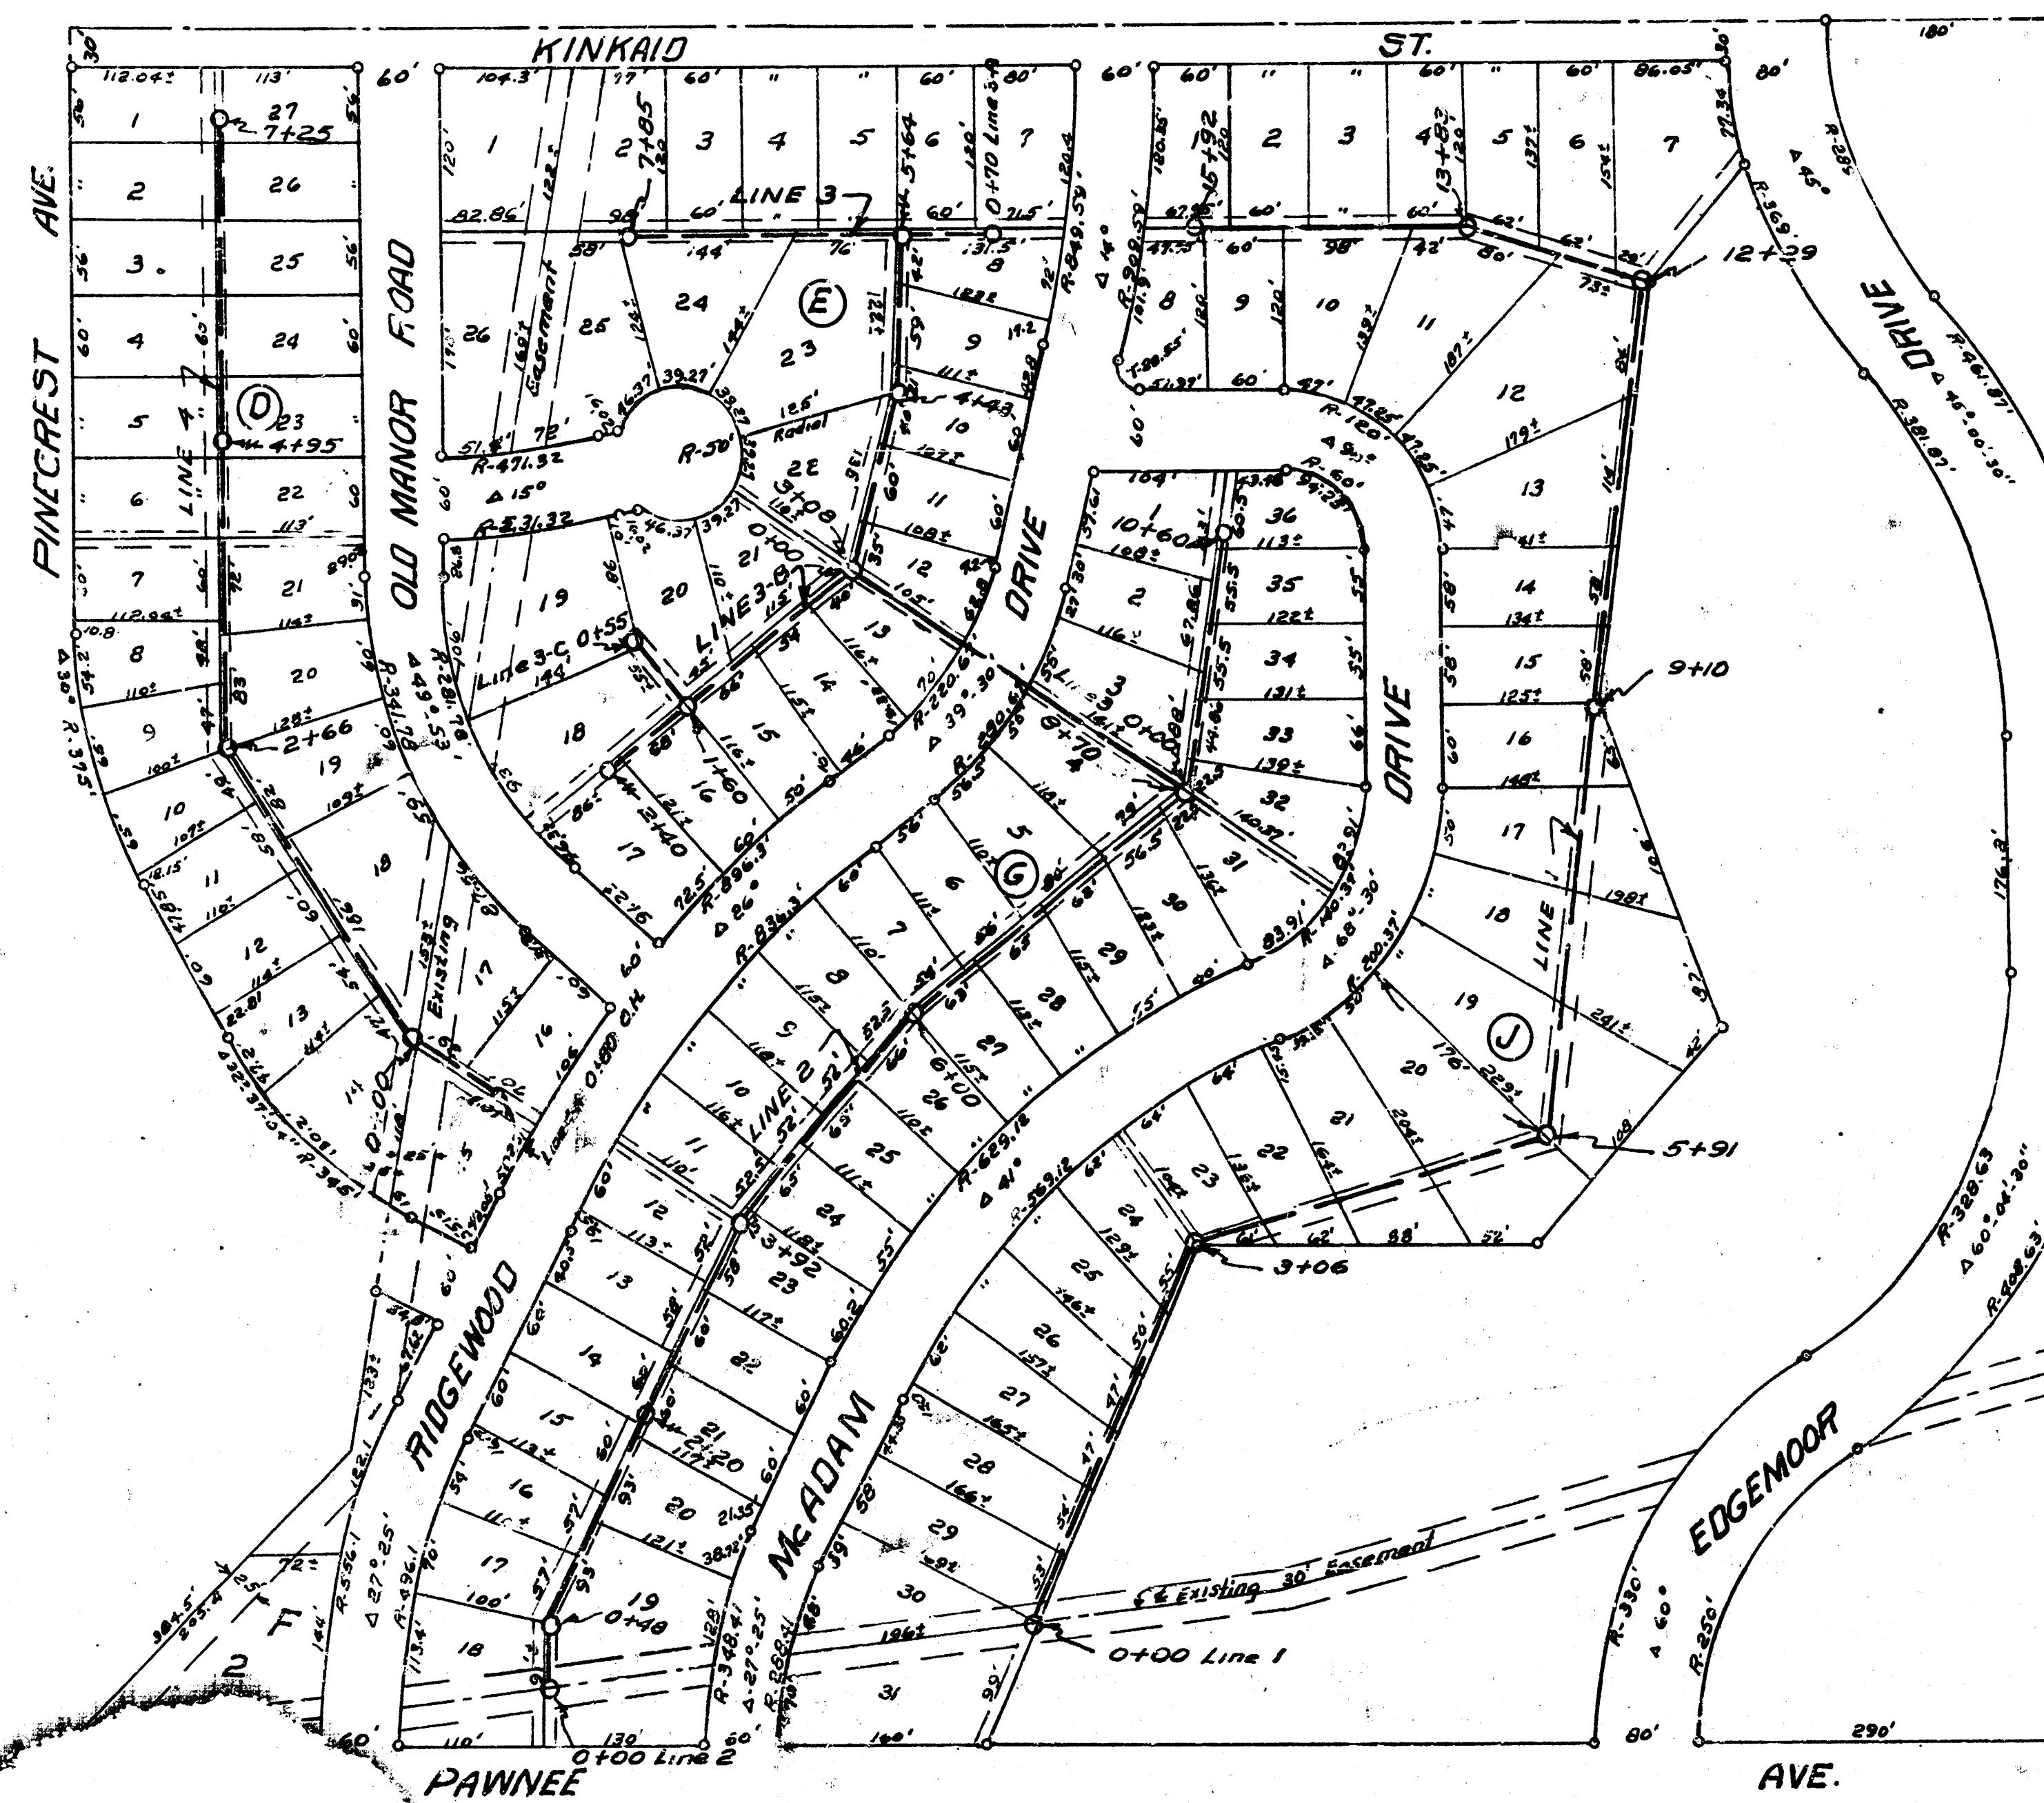


BM + on top NW wing wall conc. bridge
150' E. of McAdam Drive & Pawnee Ave.
Elev. 121.62

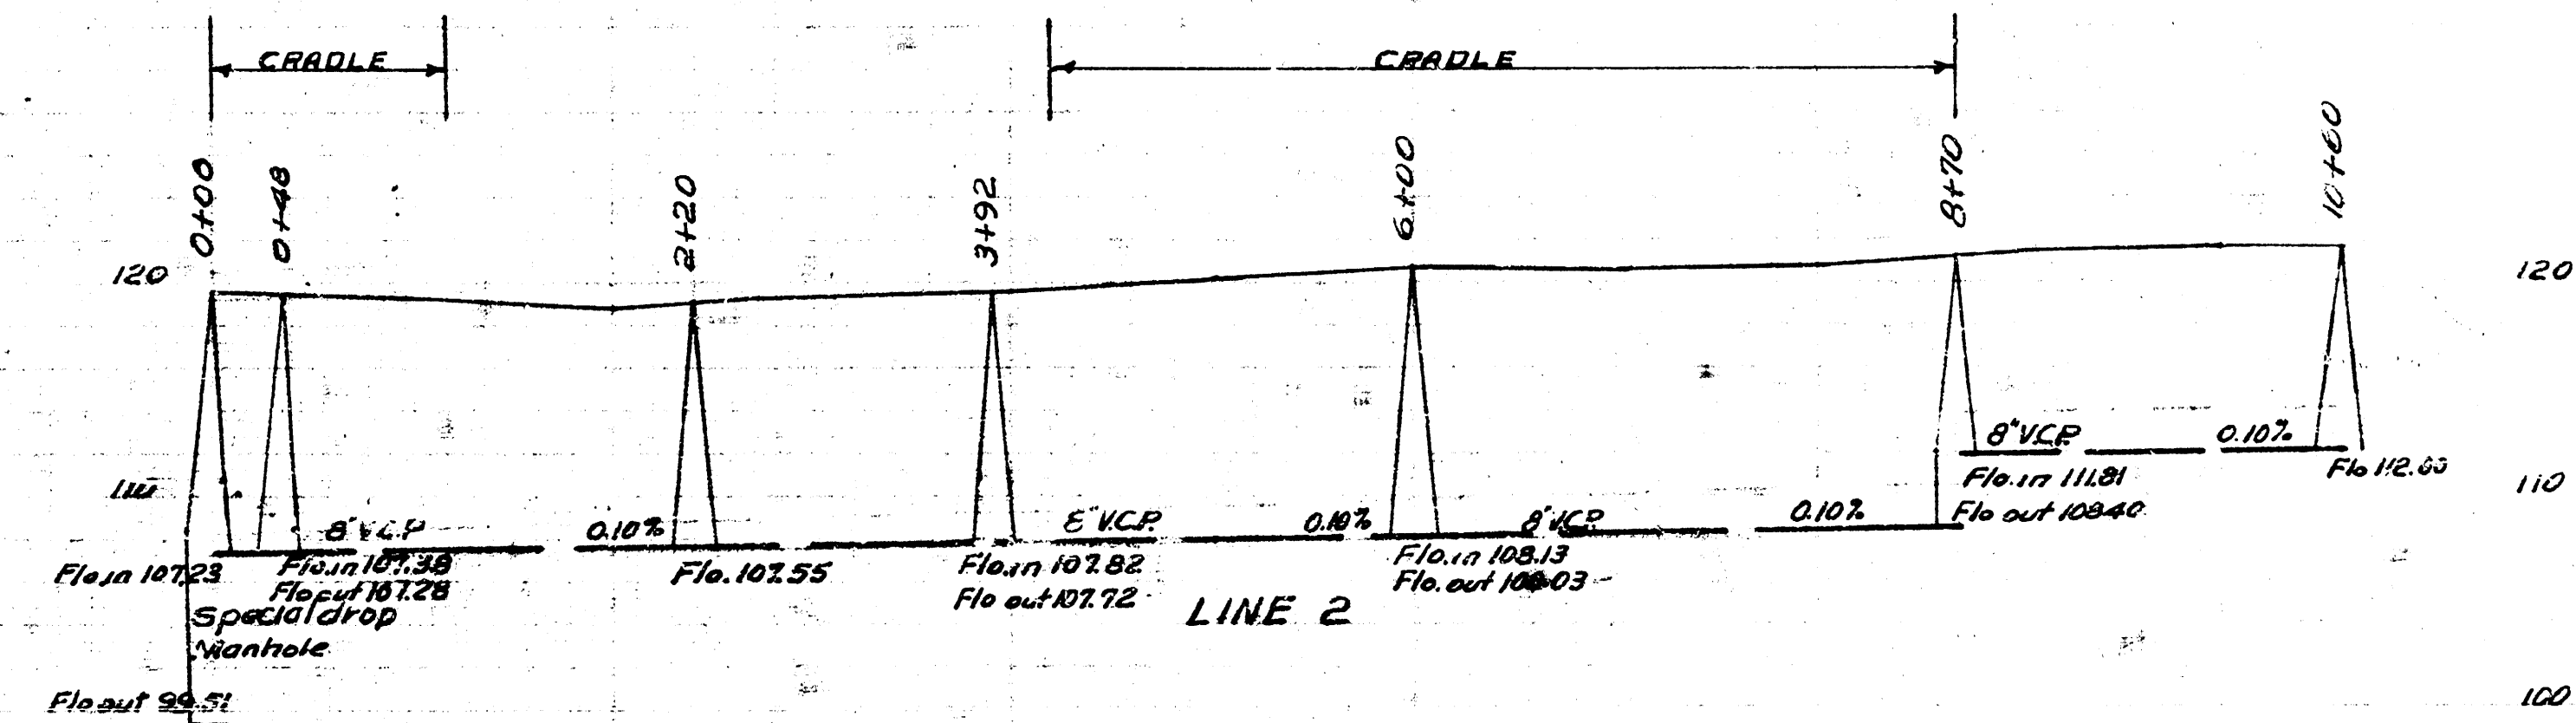



NOTE - All Cradling shall be at the discretion of the City Engineer.

Date 5-27-52
Drawn by L. McCI
Checked by G. S. S.
14-20

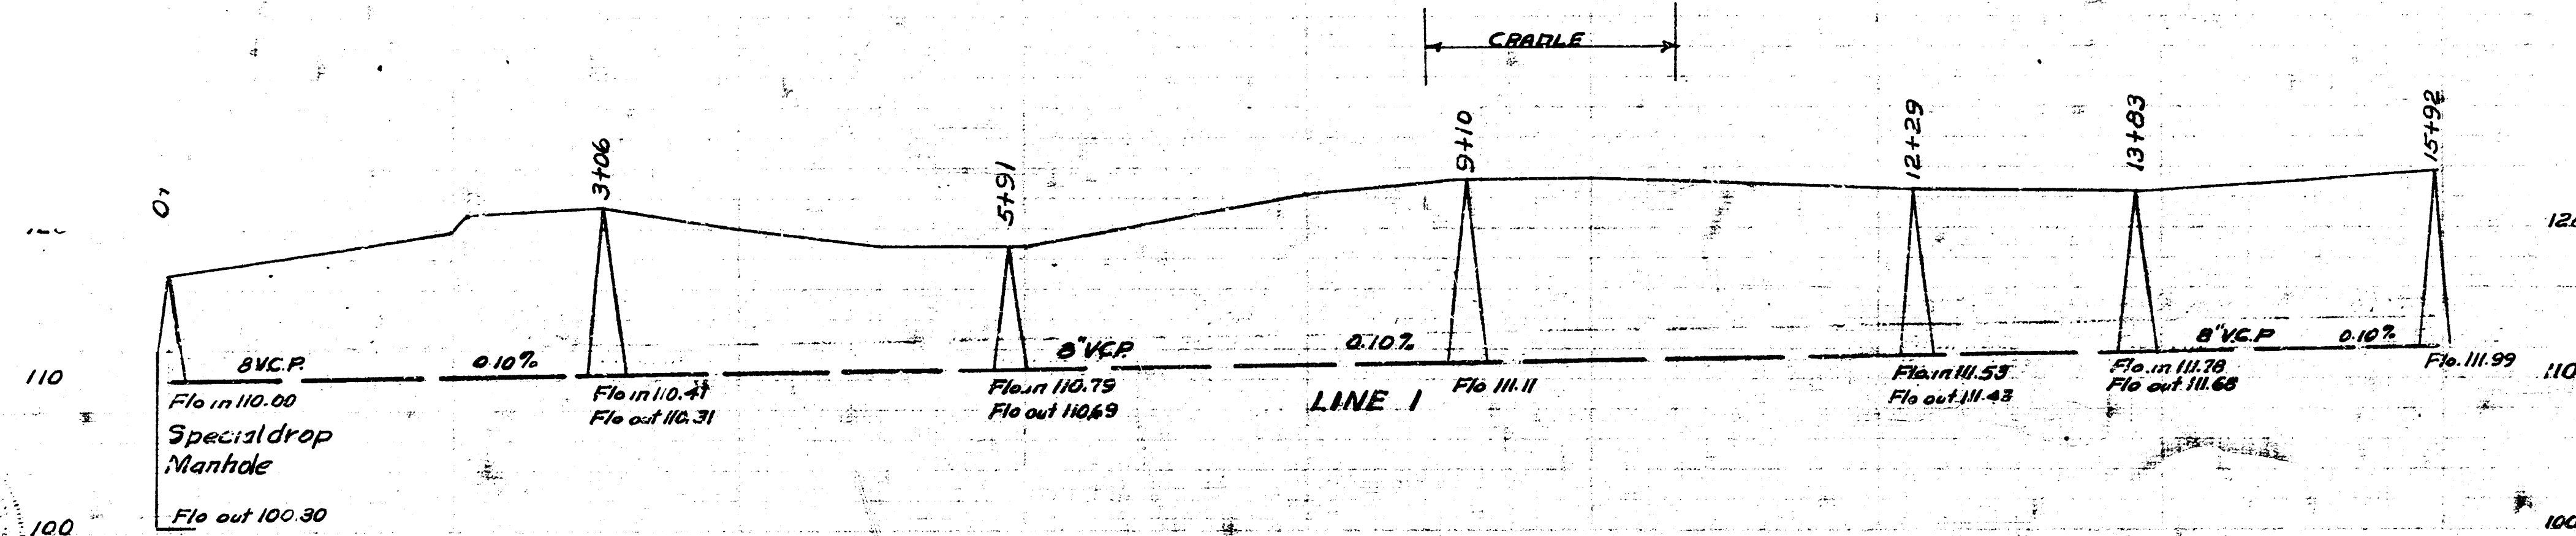


LAT 14 SUB 1
CITY OF WICHITA KANSAS
L.K. WHITE CITY ENGINEER
Proj No. C-22-46

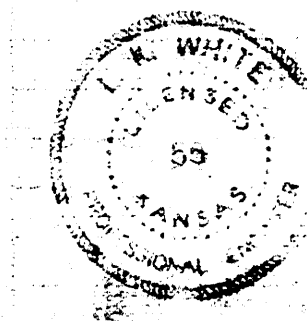


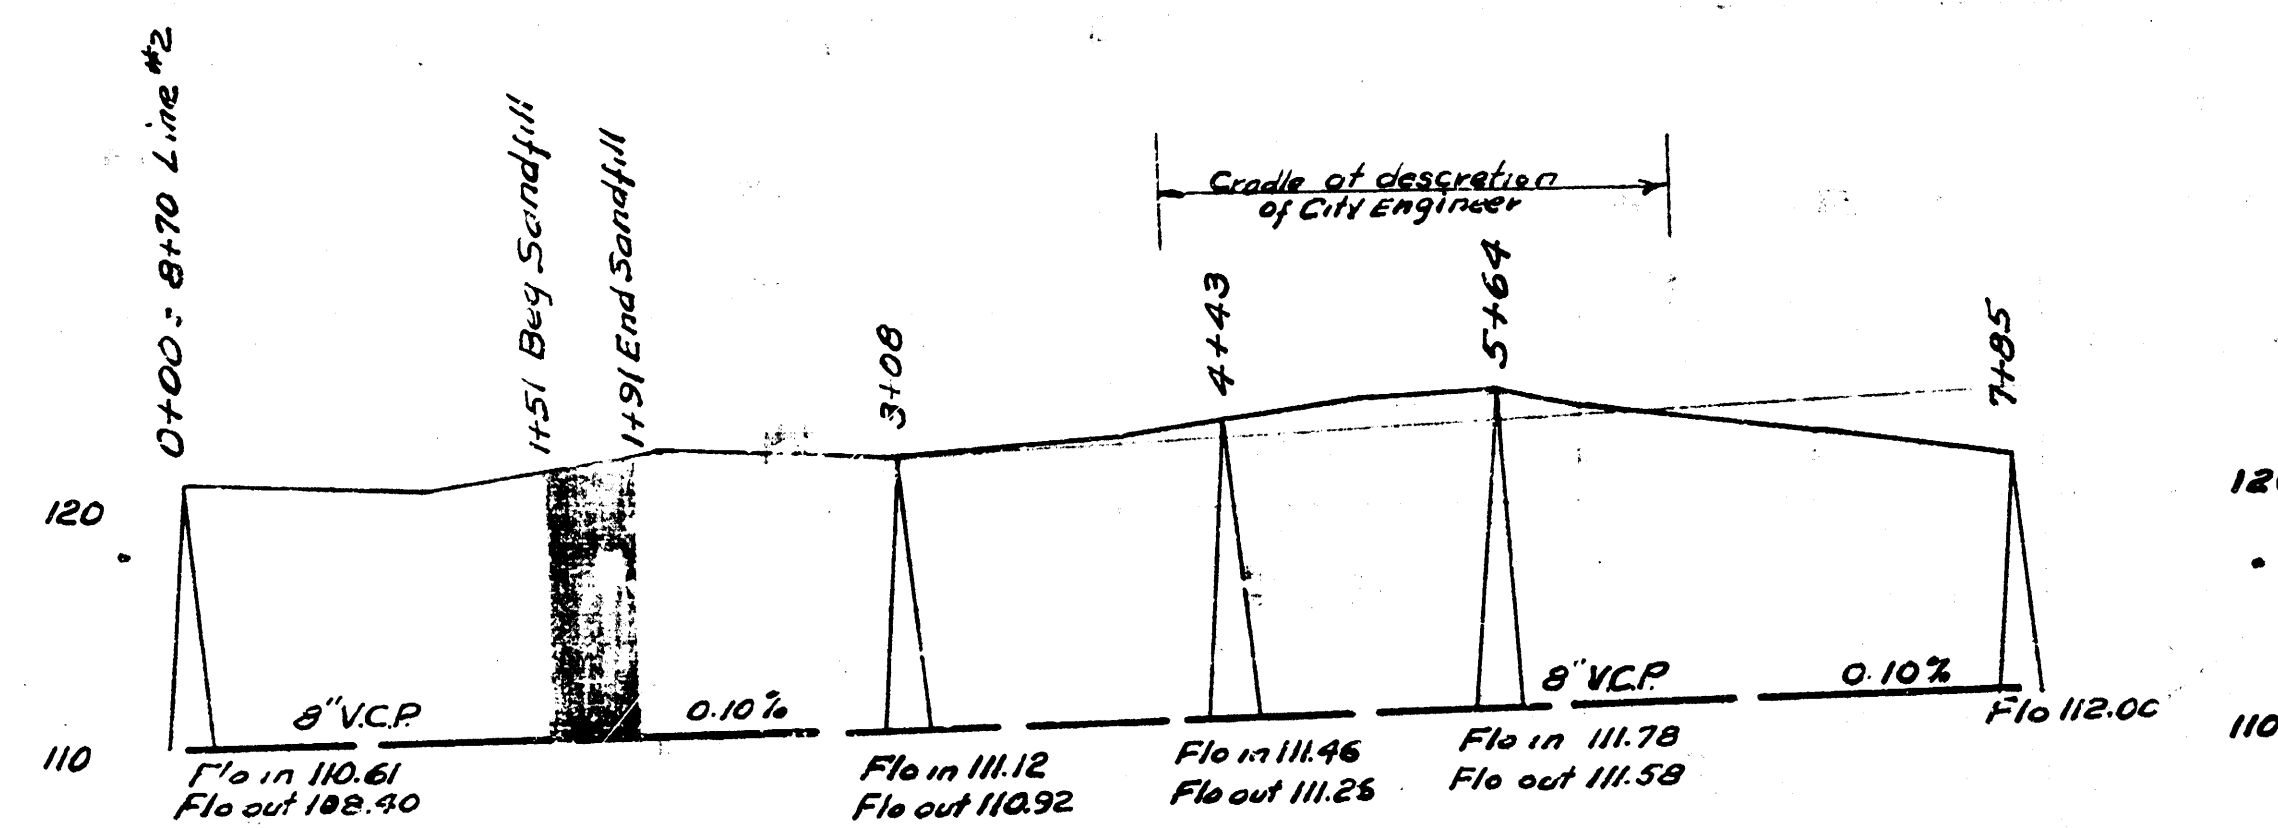


LINE 3

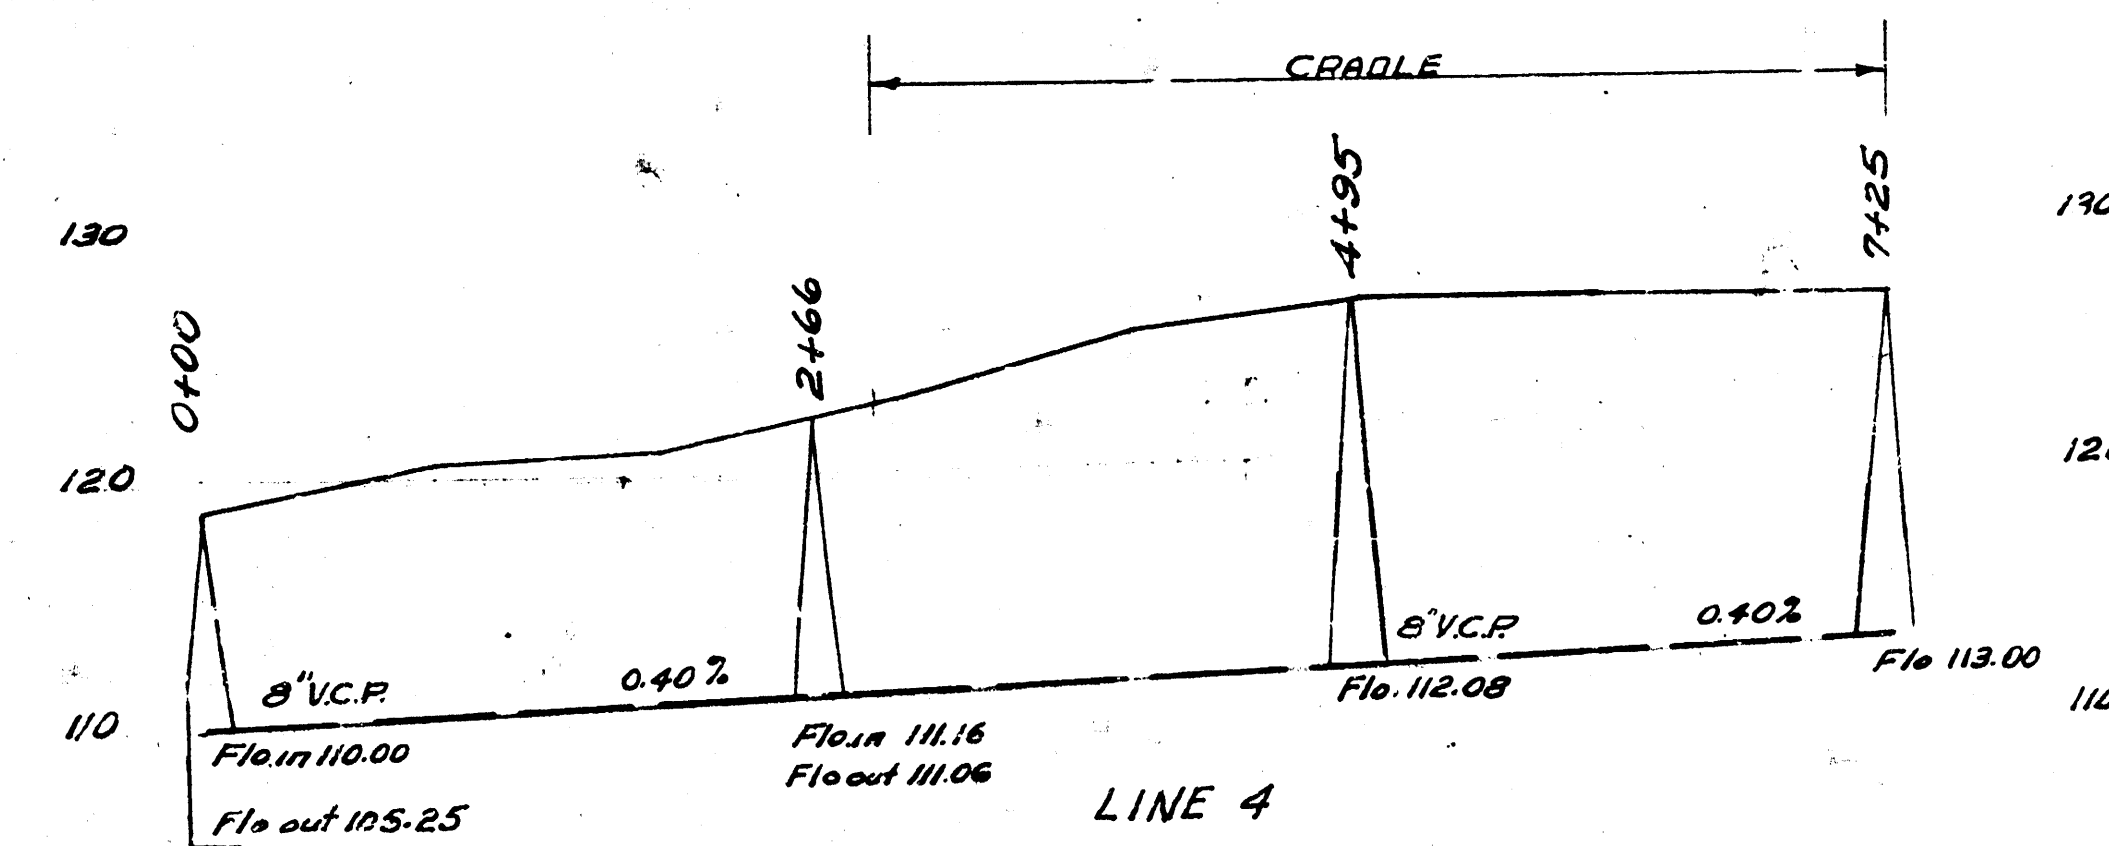


LINE 4

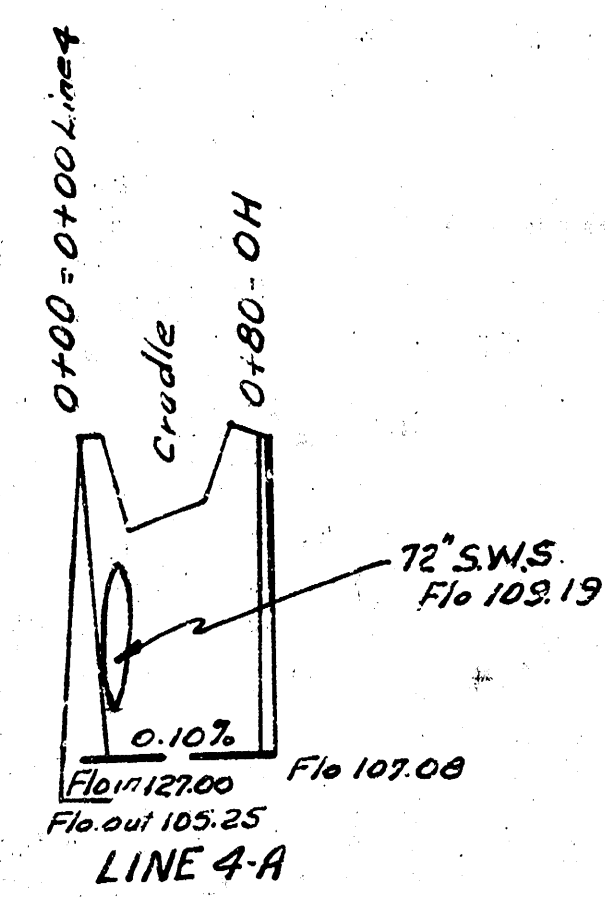


LINE 4-A

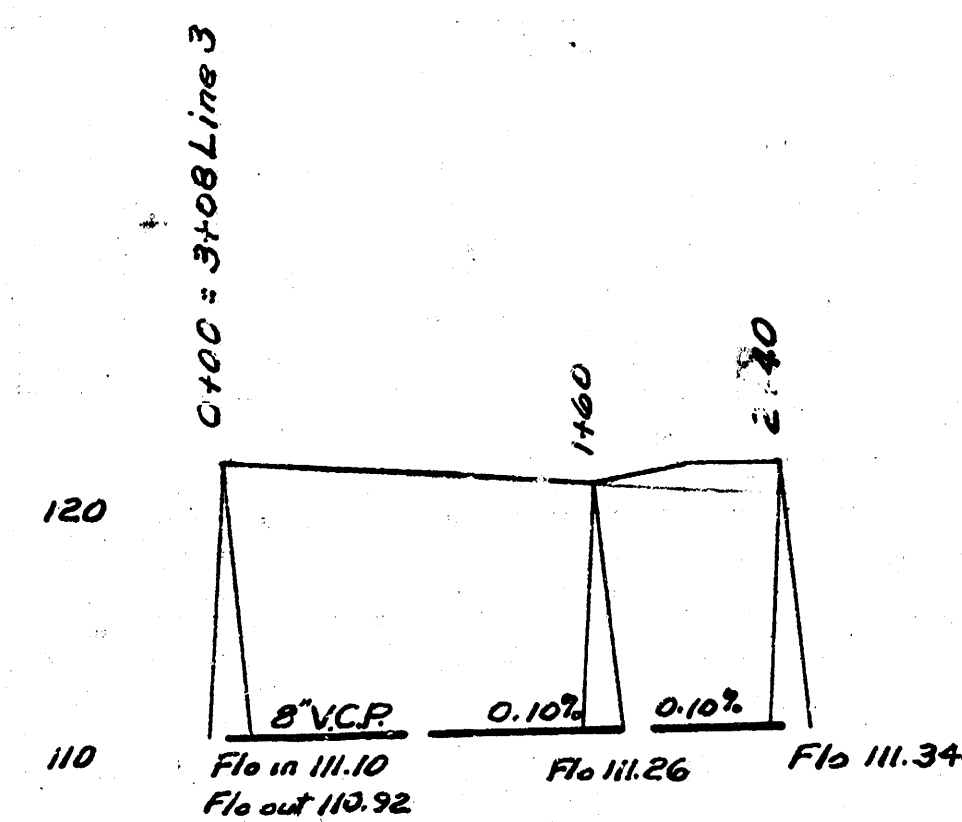

LINE 3-B

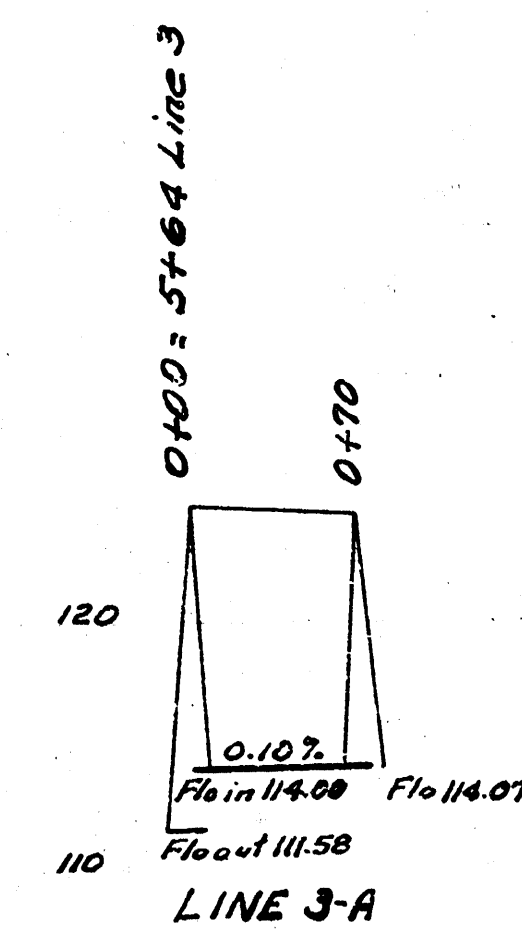


LINE 3-A

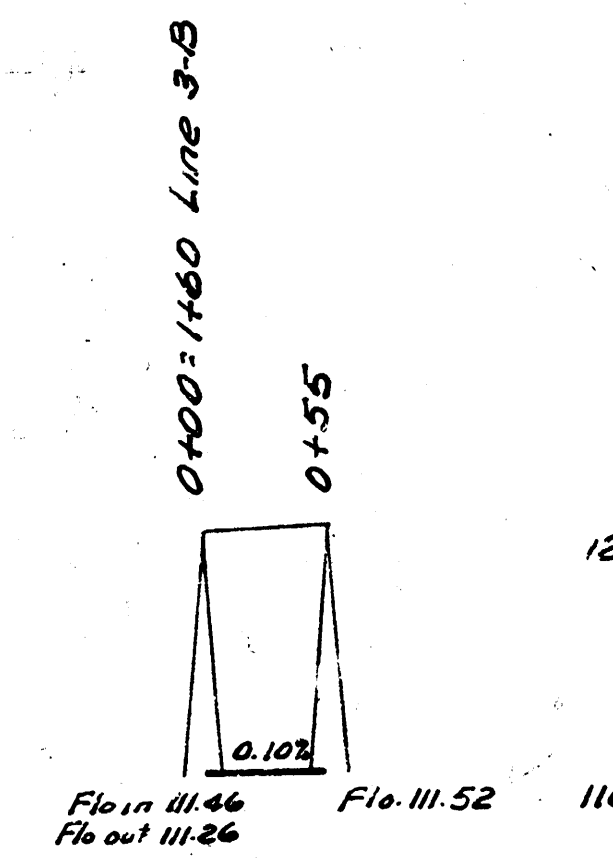


LINE 3-C


LAT. 14 SUB. 1 MAIN 12
CITY OF WICHITA KANSAS
LK WHITE CITY ENGINEER
Proj. No. C-22-46

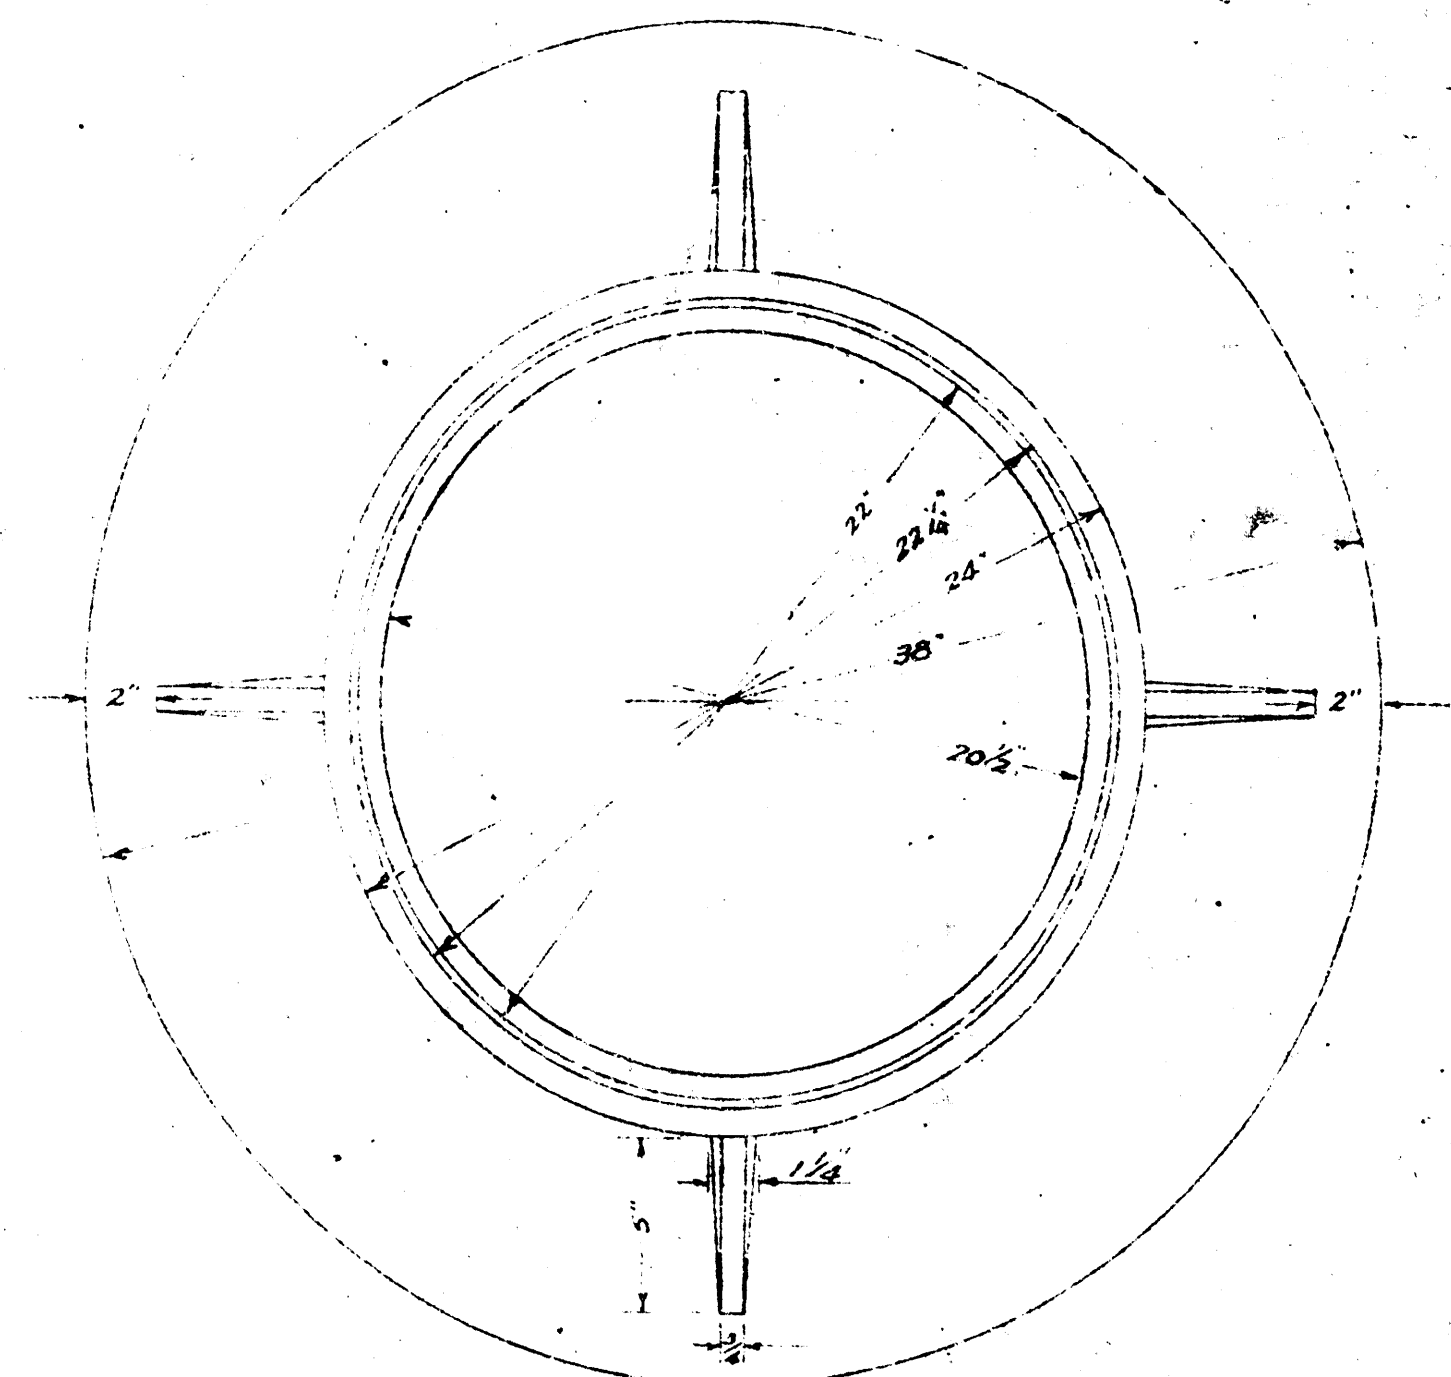


PLAN VIEW OF MANHOLE RING
SCALE 1/2" = 1'

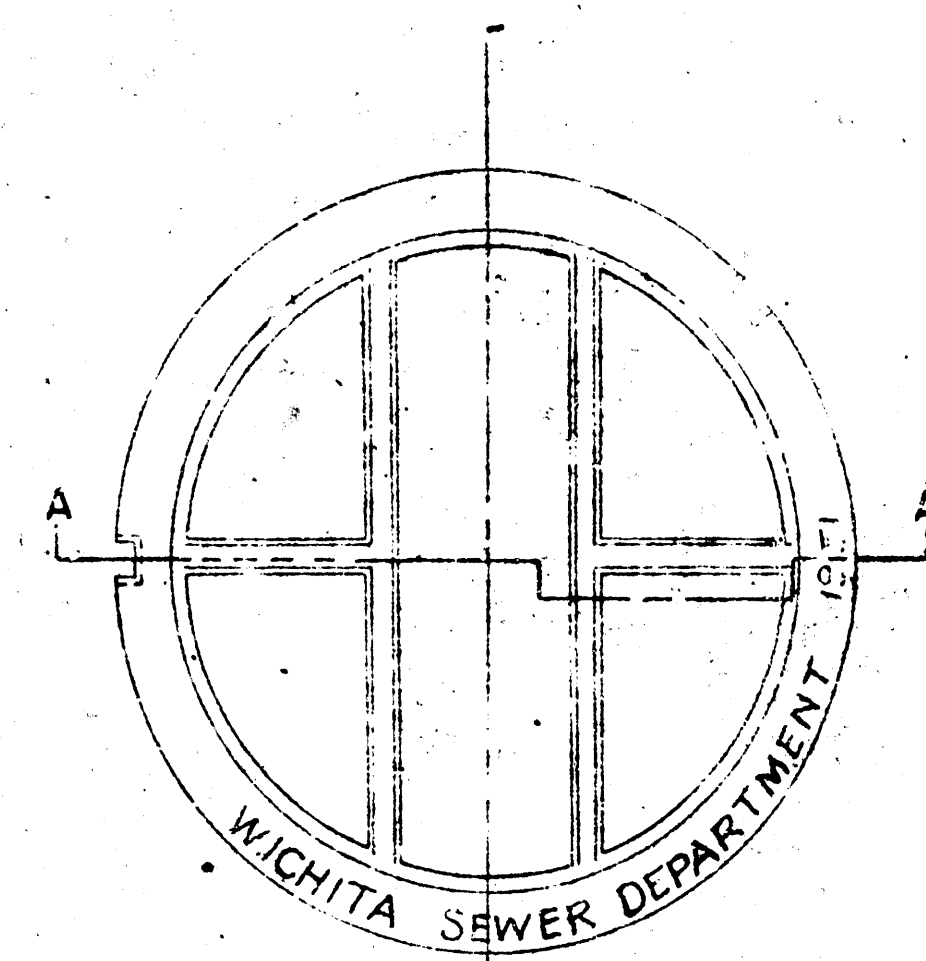


PLAN VIEW OF MANHOLE COVER

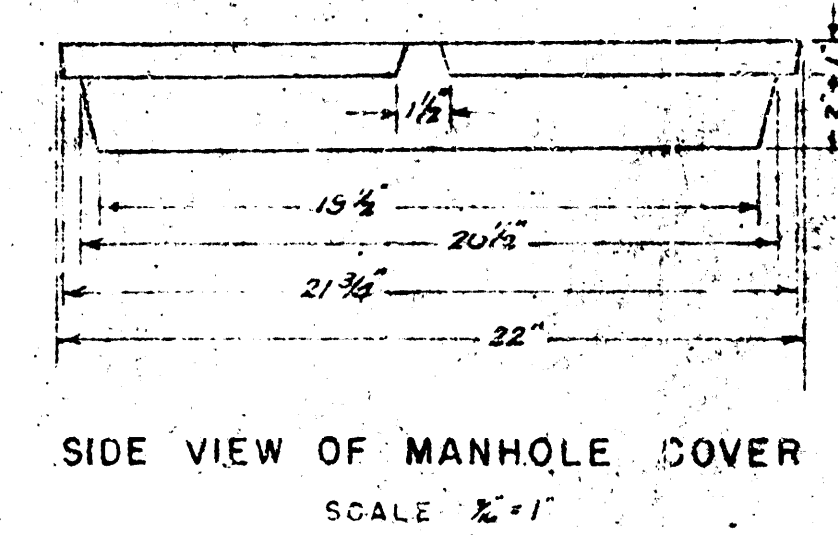


SIDE VIEW OF MANHOLE COVER
SCALE 2"=1'

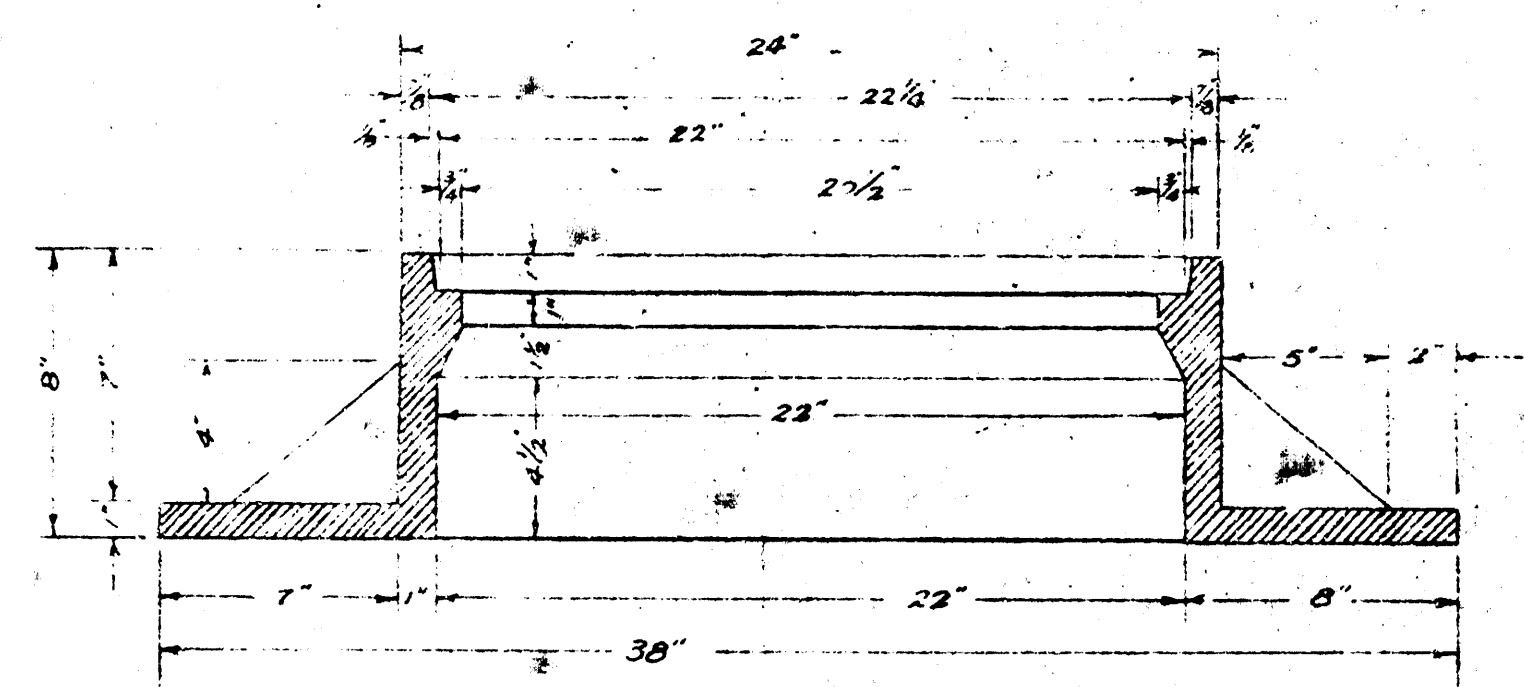


VERTICAL CROSS-SECTION OF MANHOLE RING
SCALE 1" = 1'

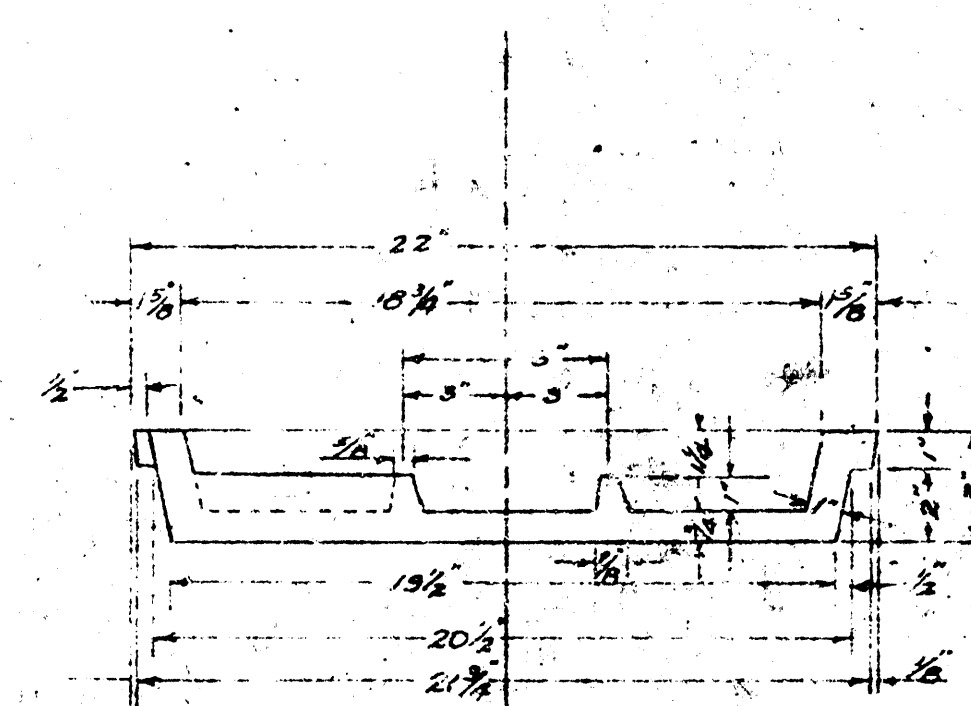


SECTION AA
SCALE: 1/8" = 1'

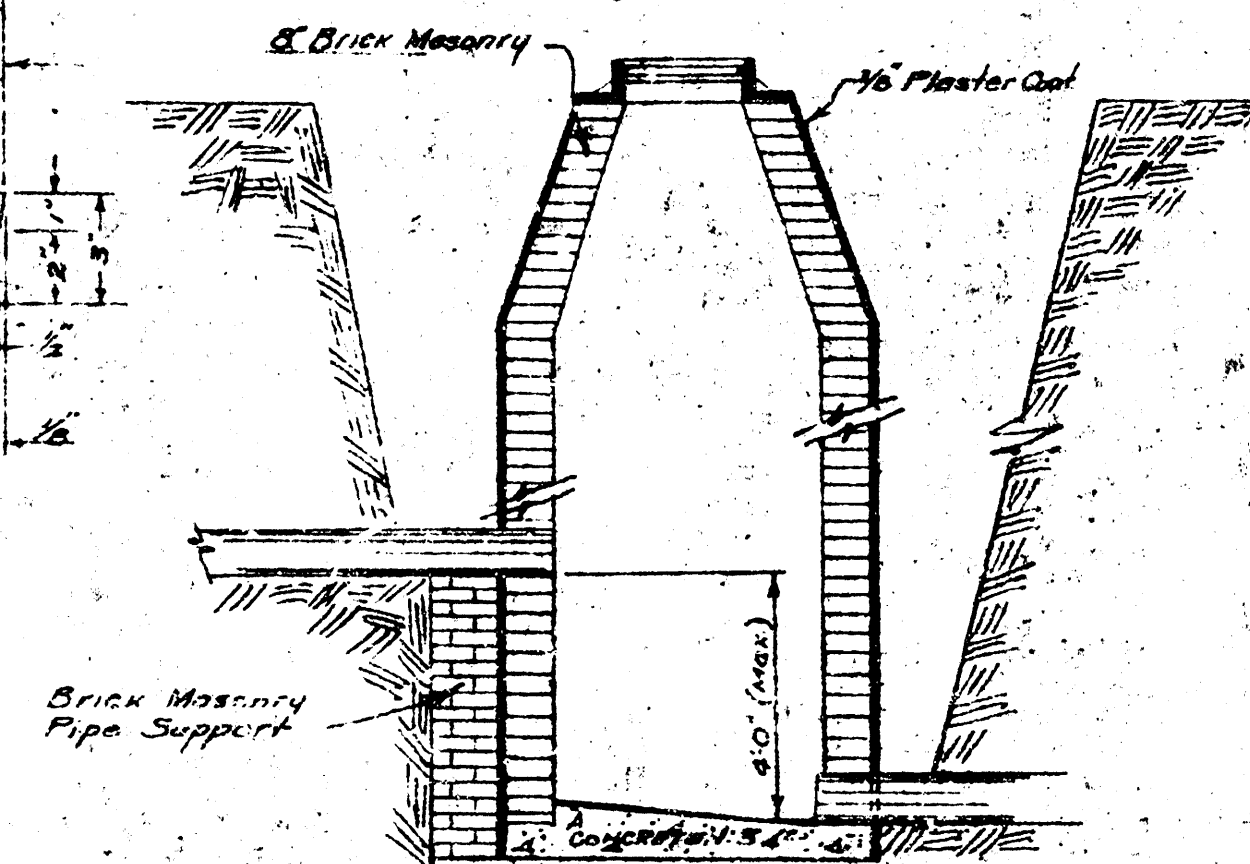


GROSS-SECTION OF DROP MANHOLE
SCALE $\frac{1}{8}'' = 1'-0''$

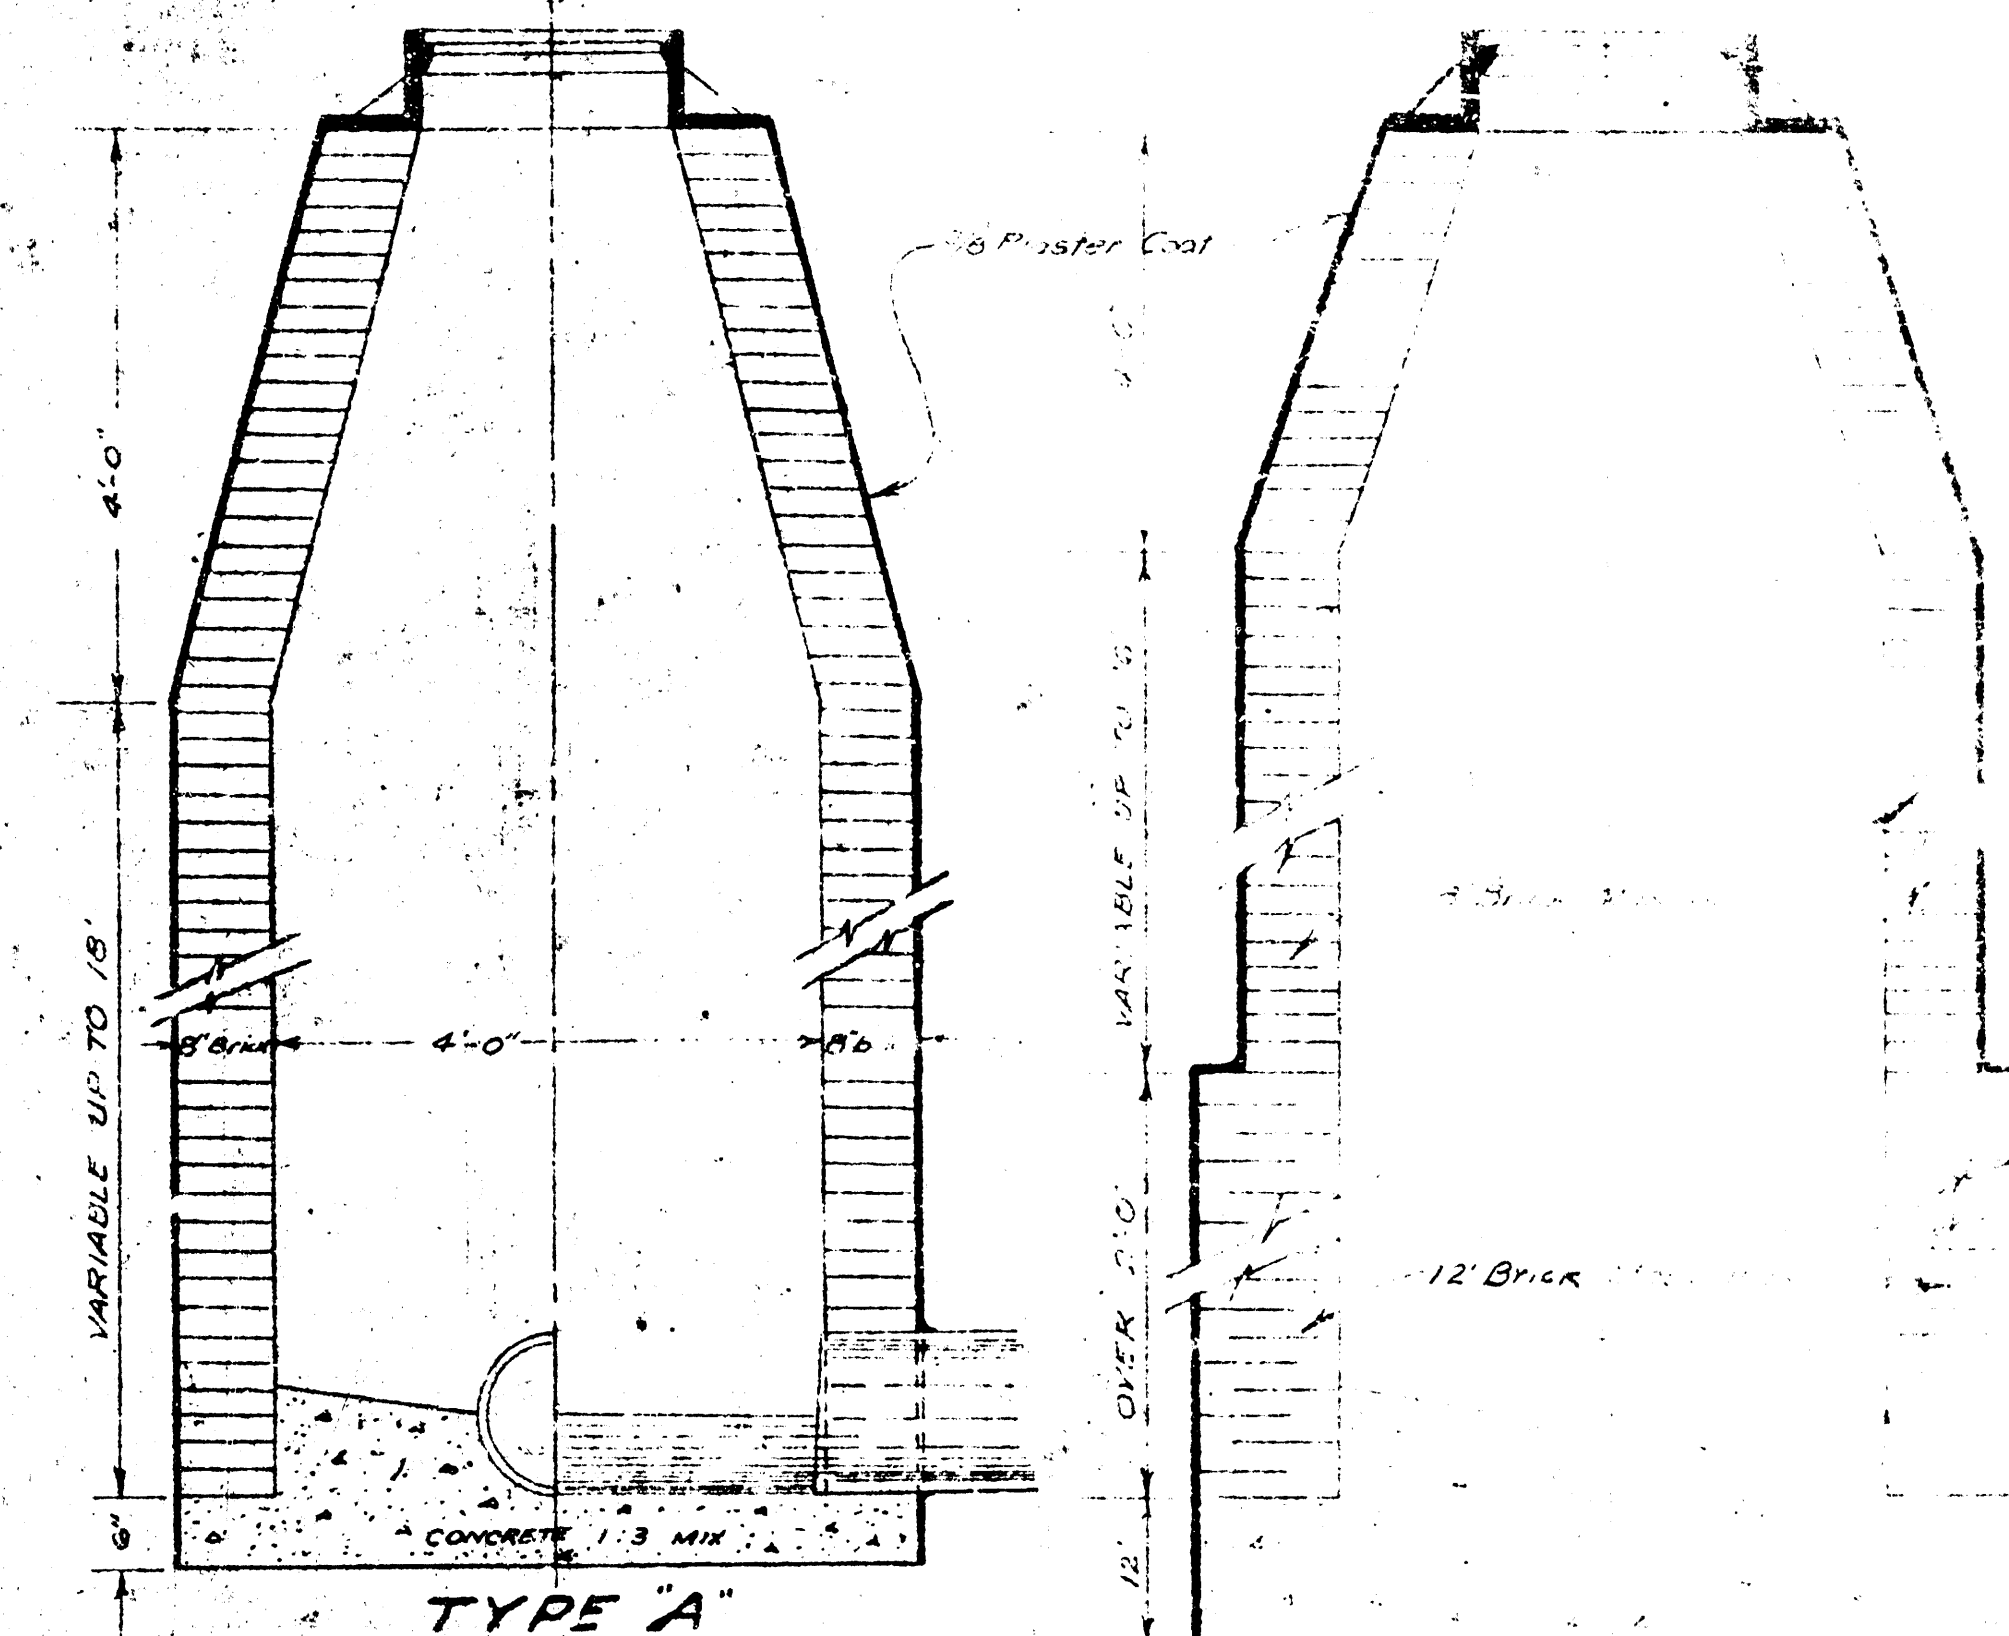


VERTICAL CROSS-SECTION OF MANHOLE

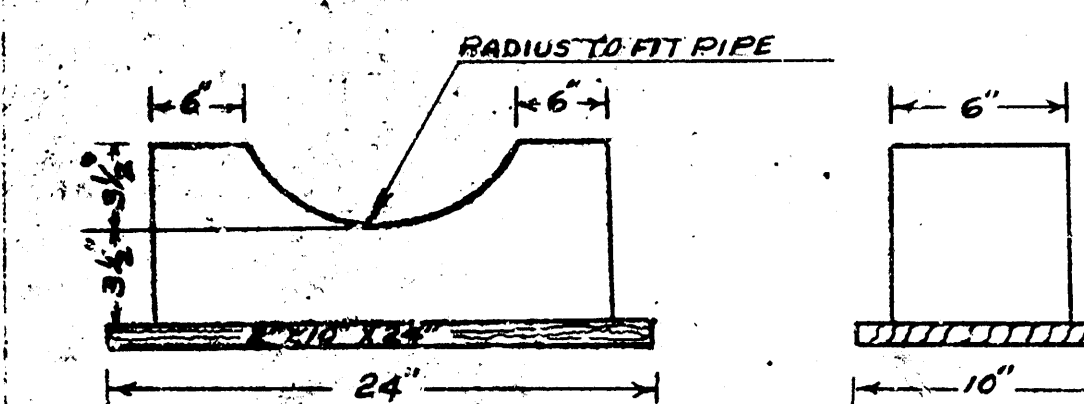


DETAIL OF CRADLE BLOCK

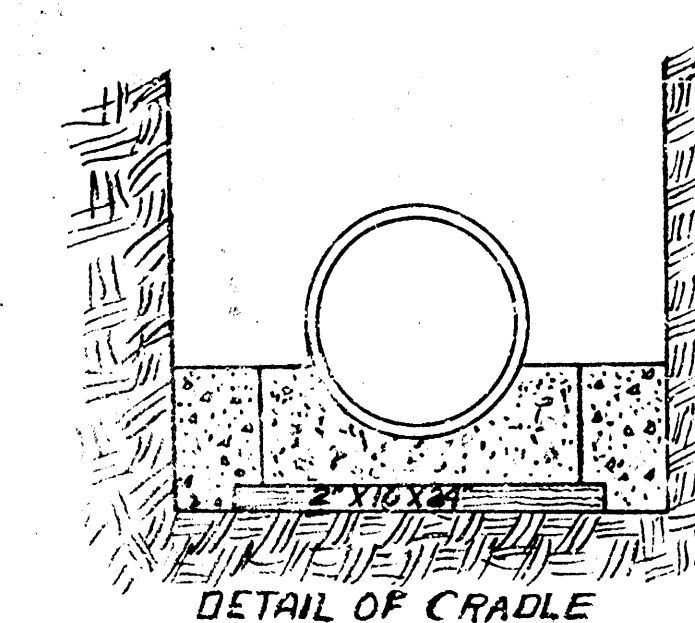


DETAIL OF CRADLE

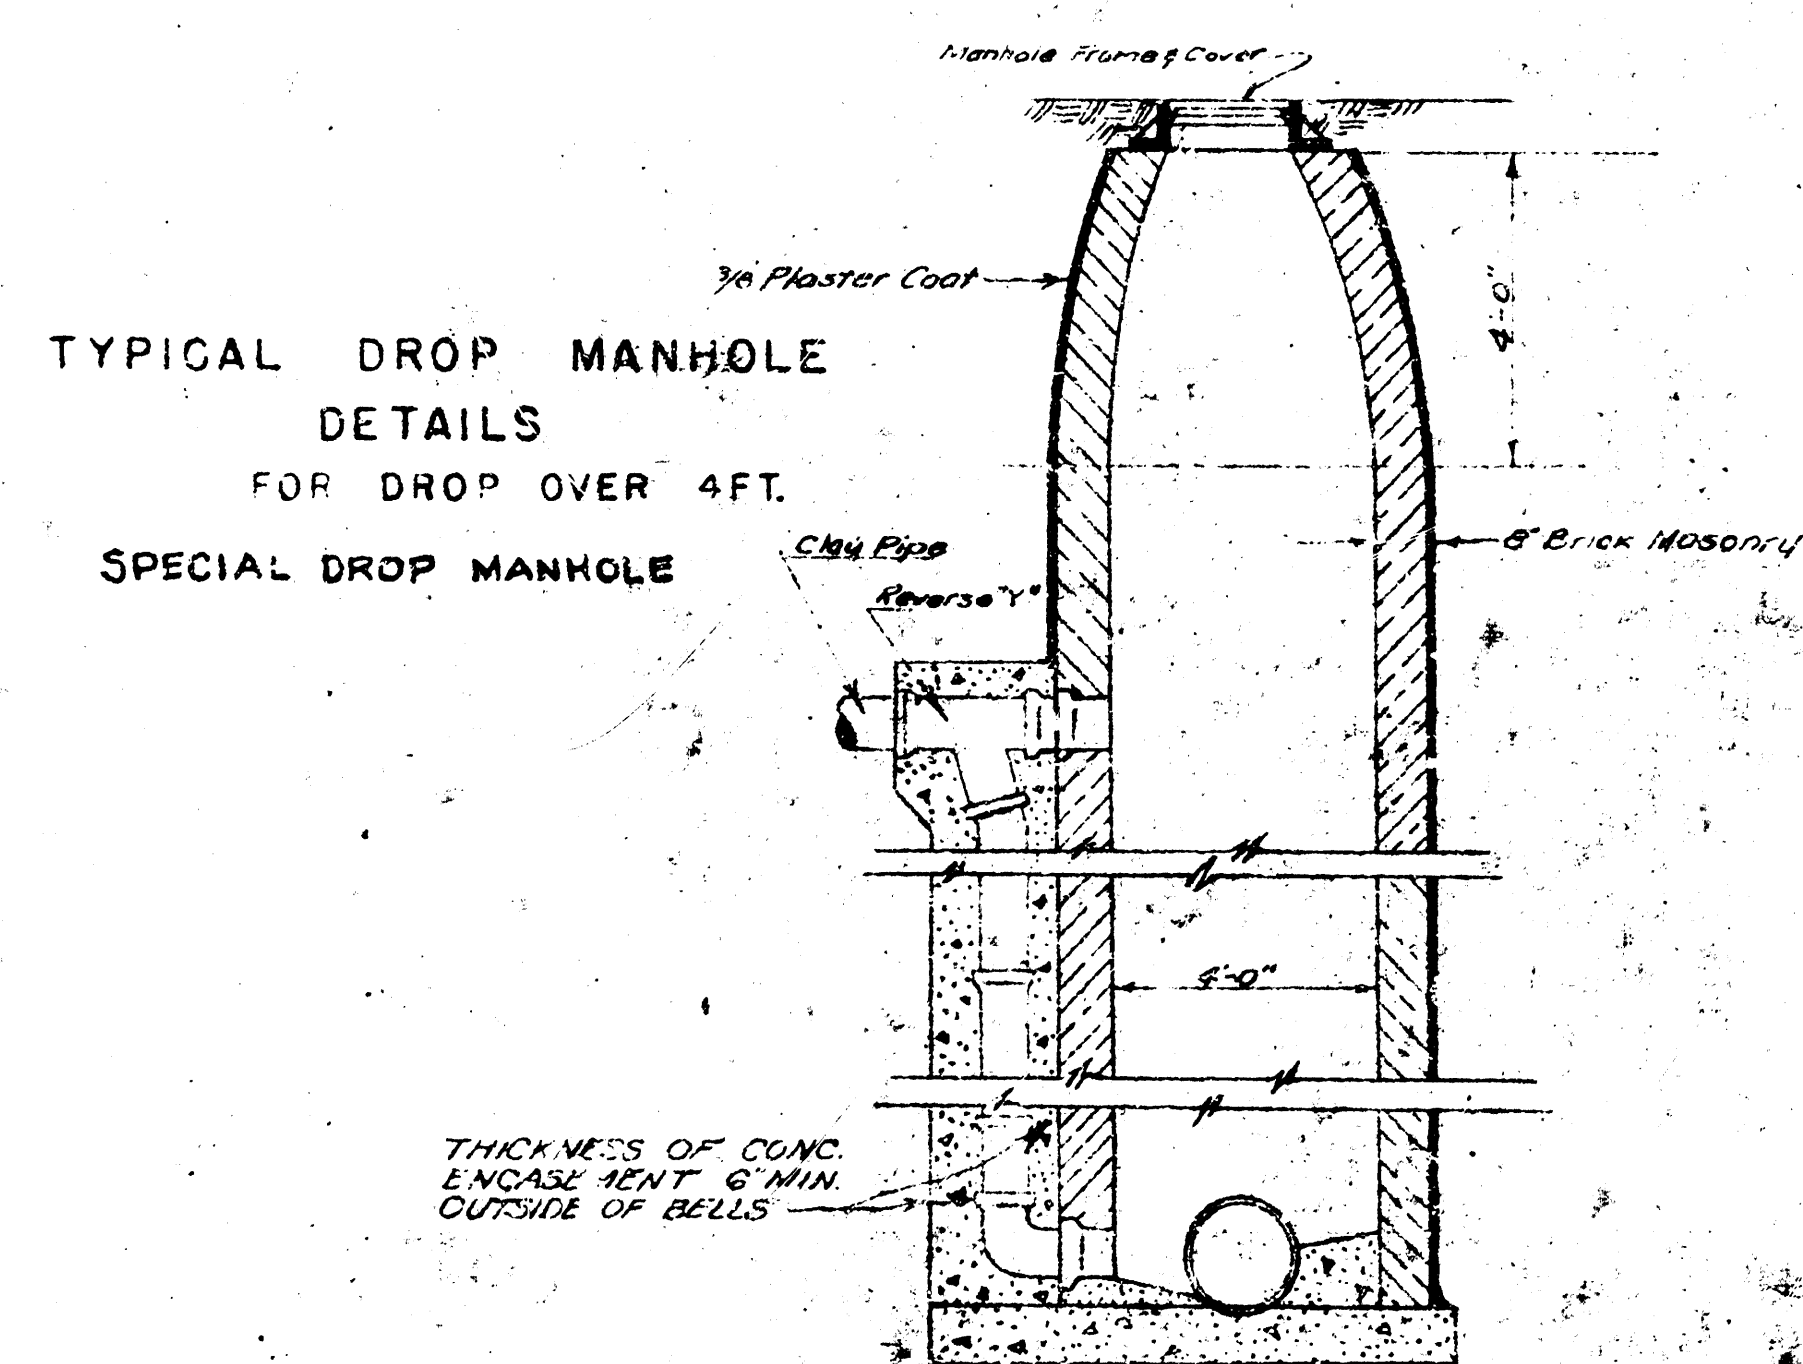

VERTICAL SECTION

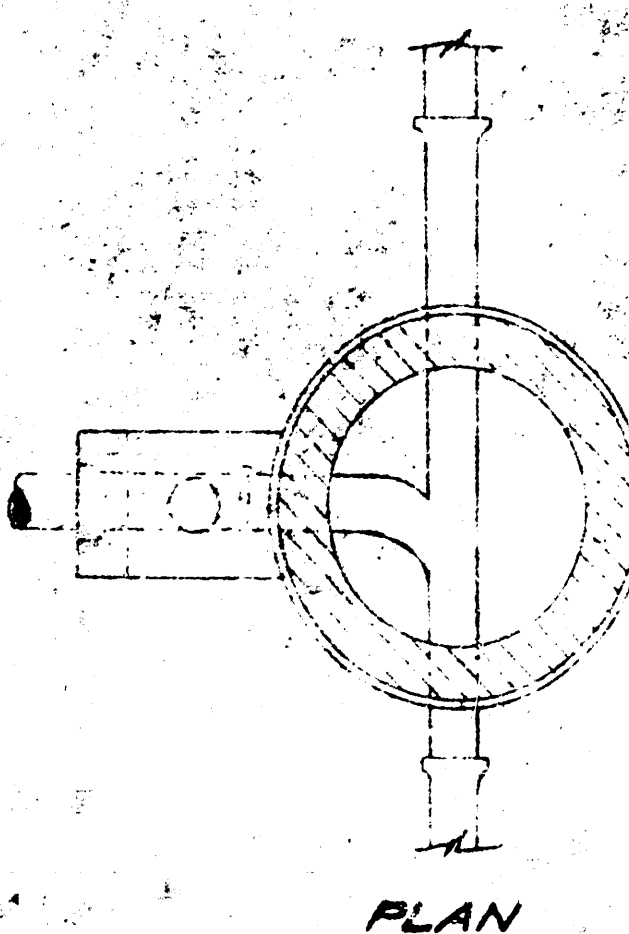

PLAN

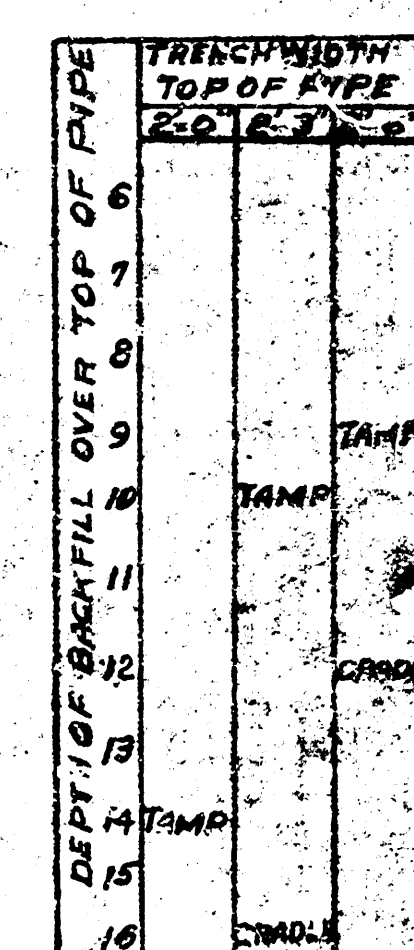

**CRADLE CHART
FOR 8" FIRE**

DETAILS OF MANHOLES
FRAME & COVER
CITY OF WICHITA KANSAS
L.K.WHITE CITY ENGINEER
LAT. 14. SUB 1 WIS.
PROJ. NO 22-46

