
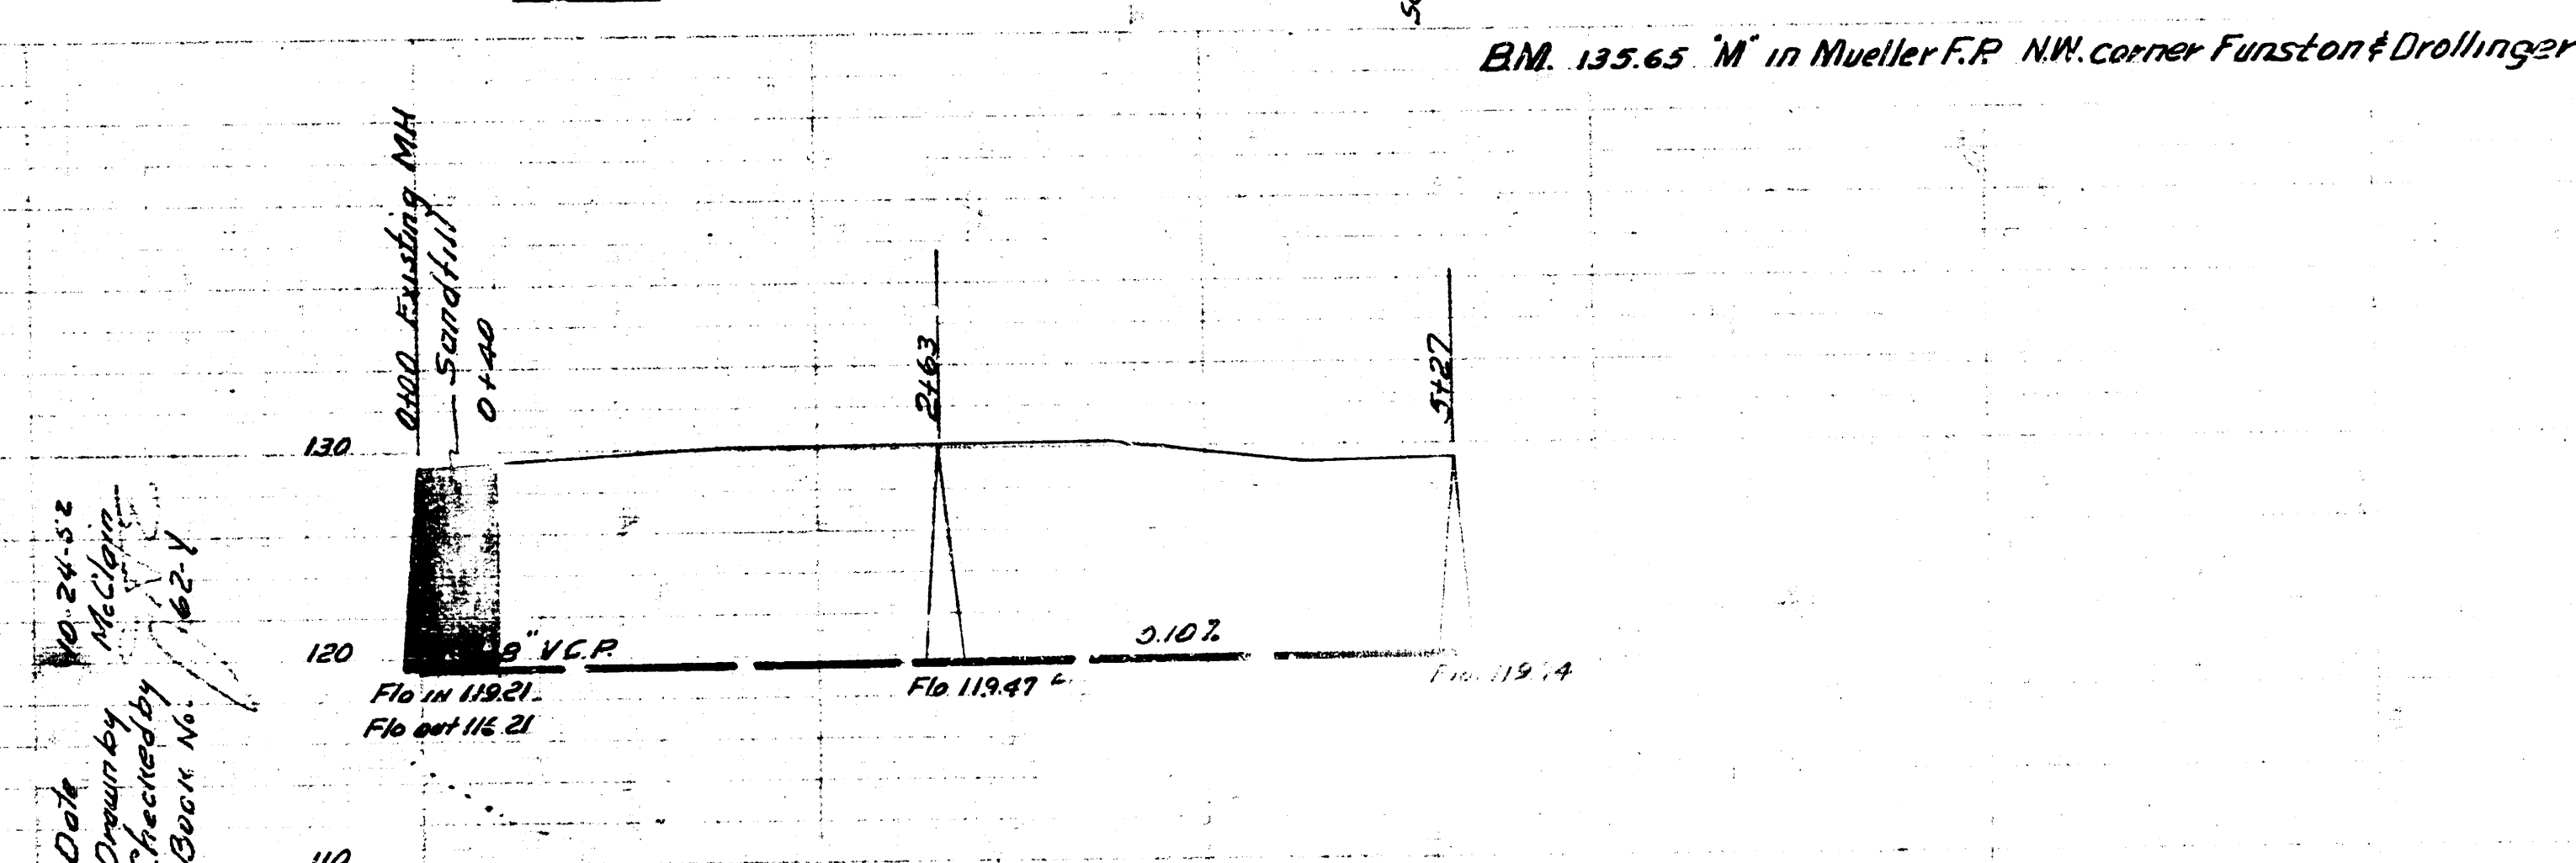
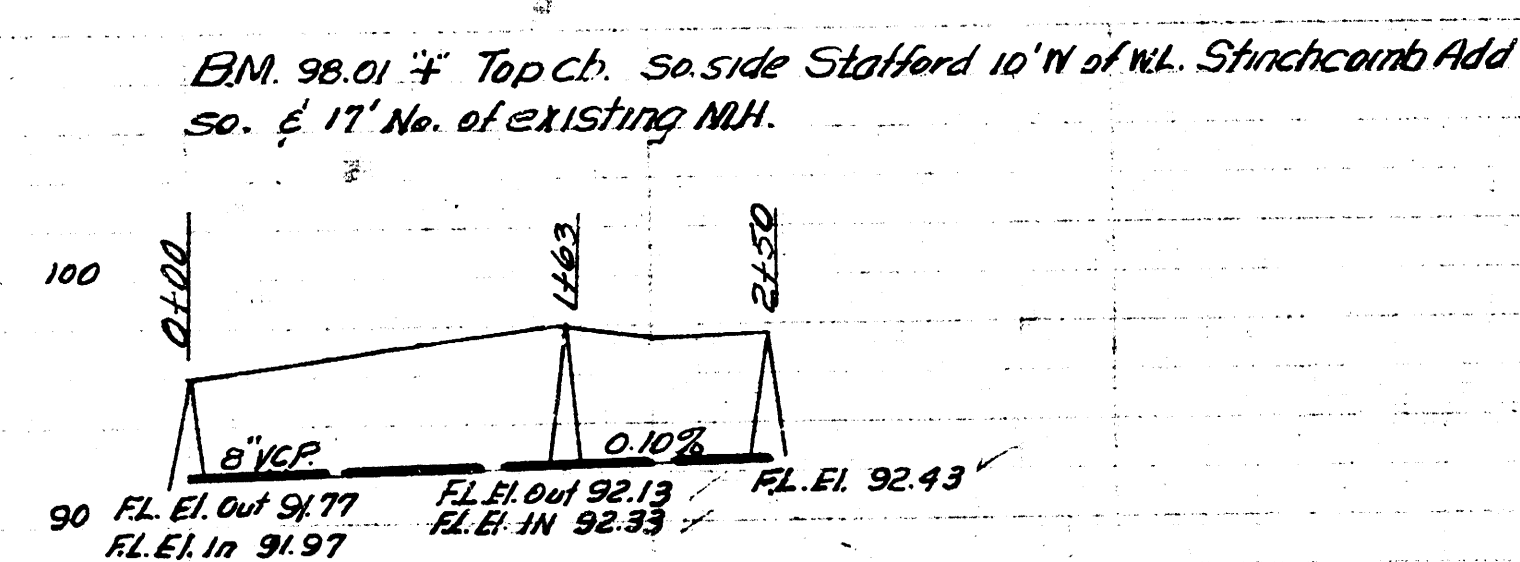


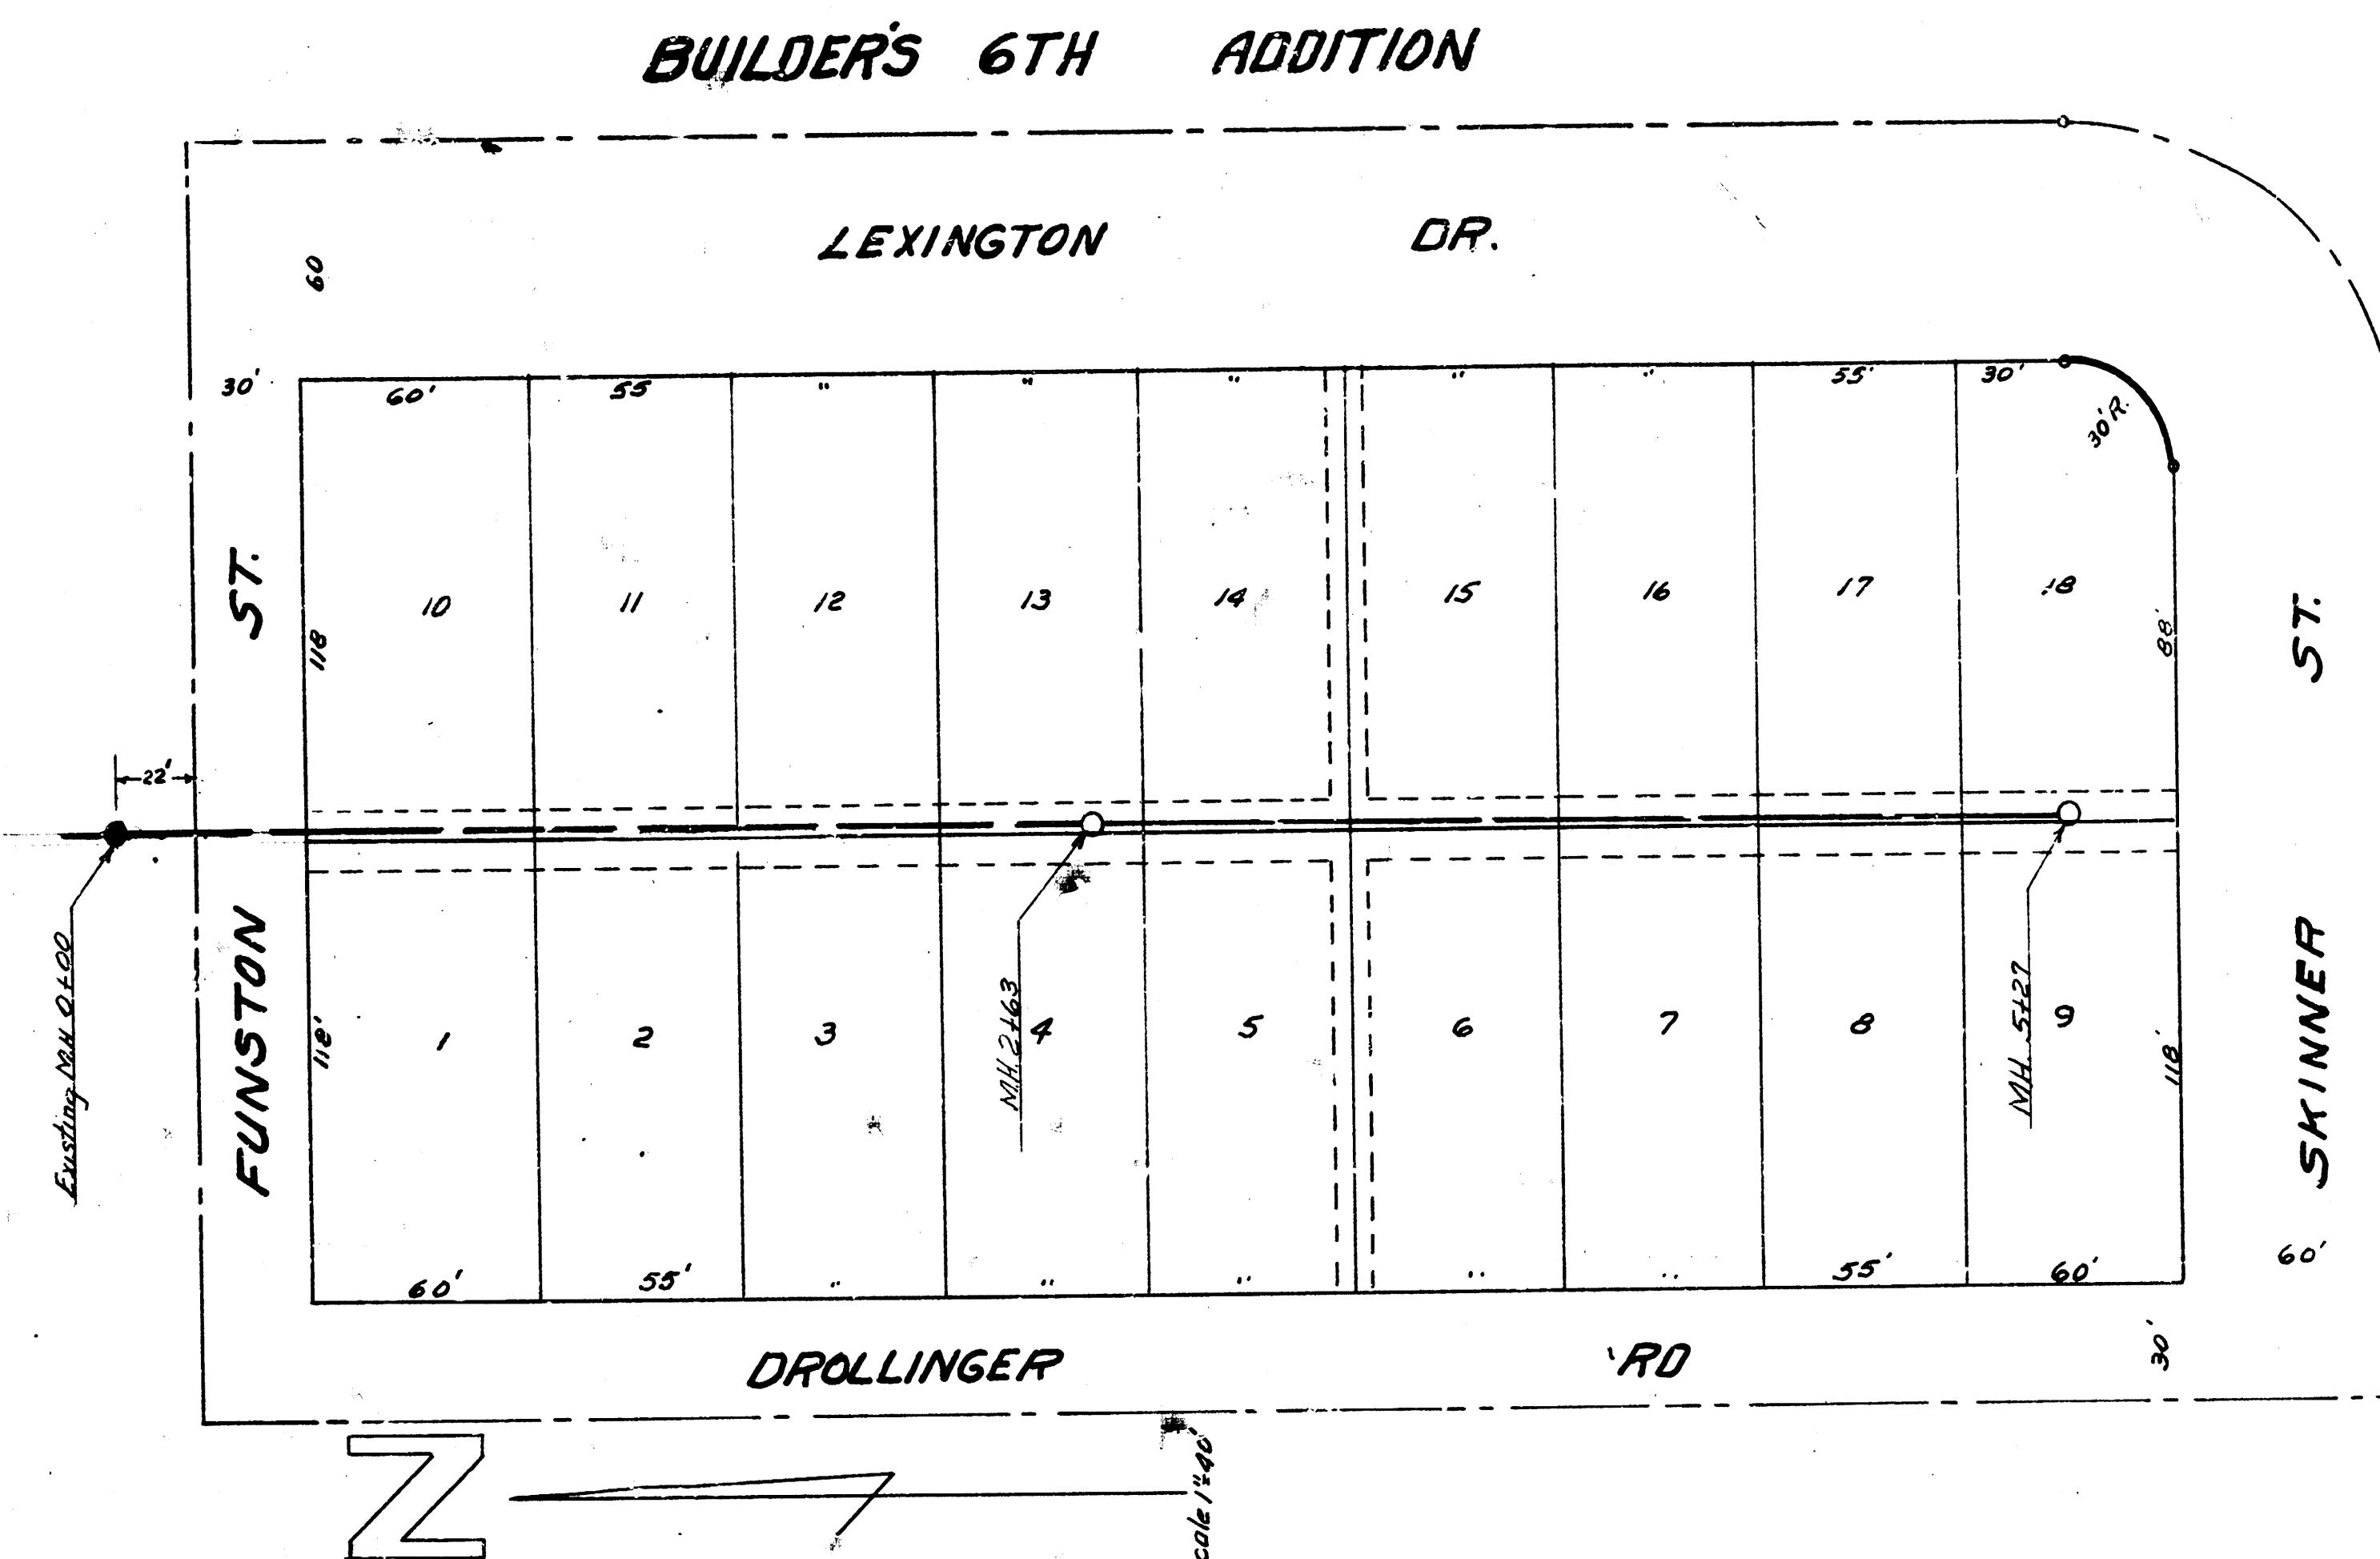

Date 10-16-52
Drawn by L. McClain
Checked by
Book No. 26-M

LAT. 64 DCS. 5512
CITY OF WICHITA KANSAS
Lk. WHITE CITY ENGINEER
Proj No. C-22-83

LAT. 8 SUB 2 WIS.
CITY OF WICHITA KANSAS
LK WHITE CITY ENGINEER
Proj No. C-22-84