

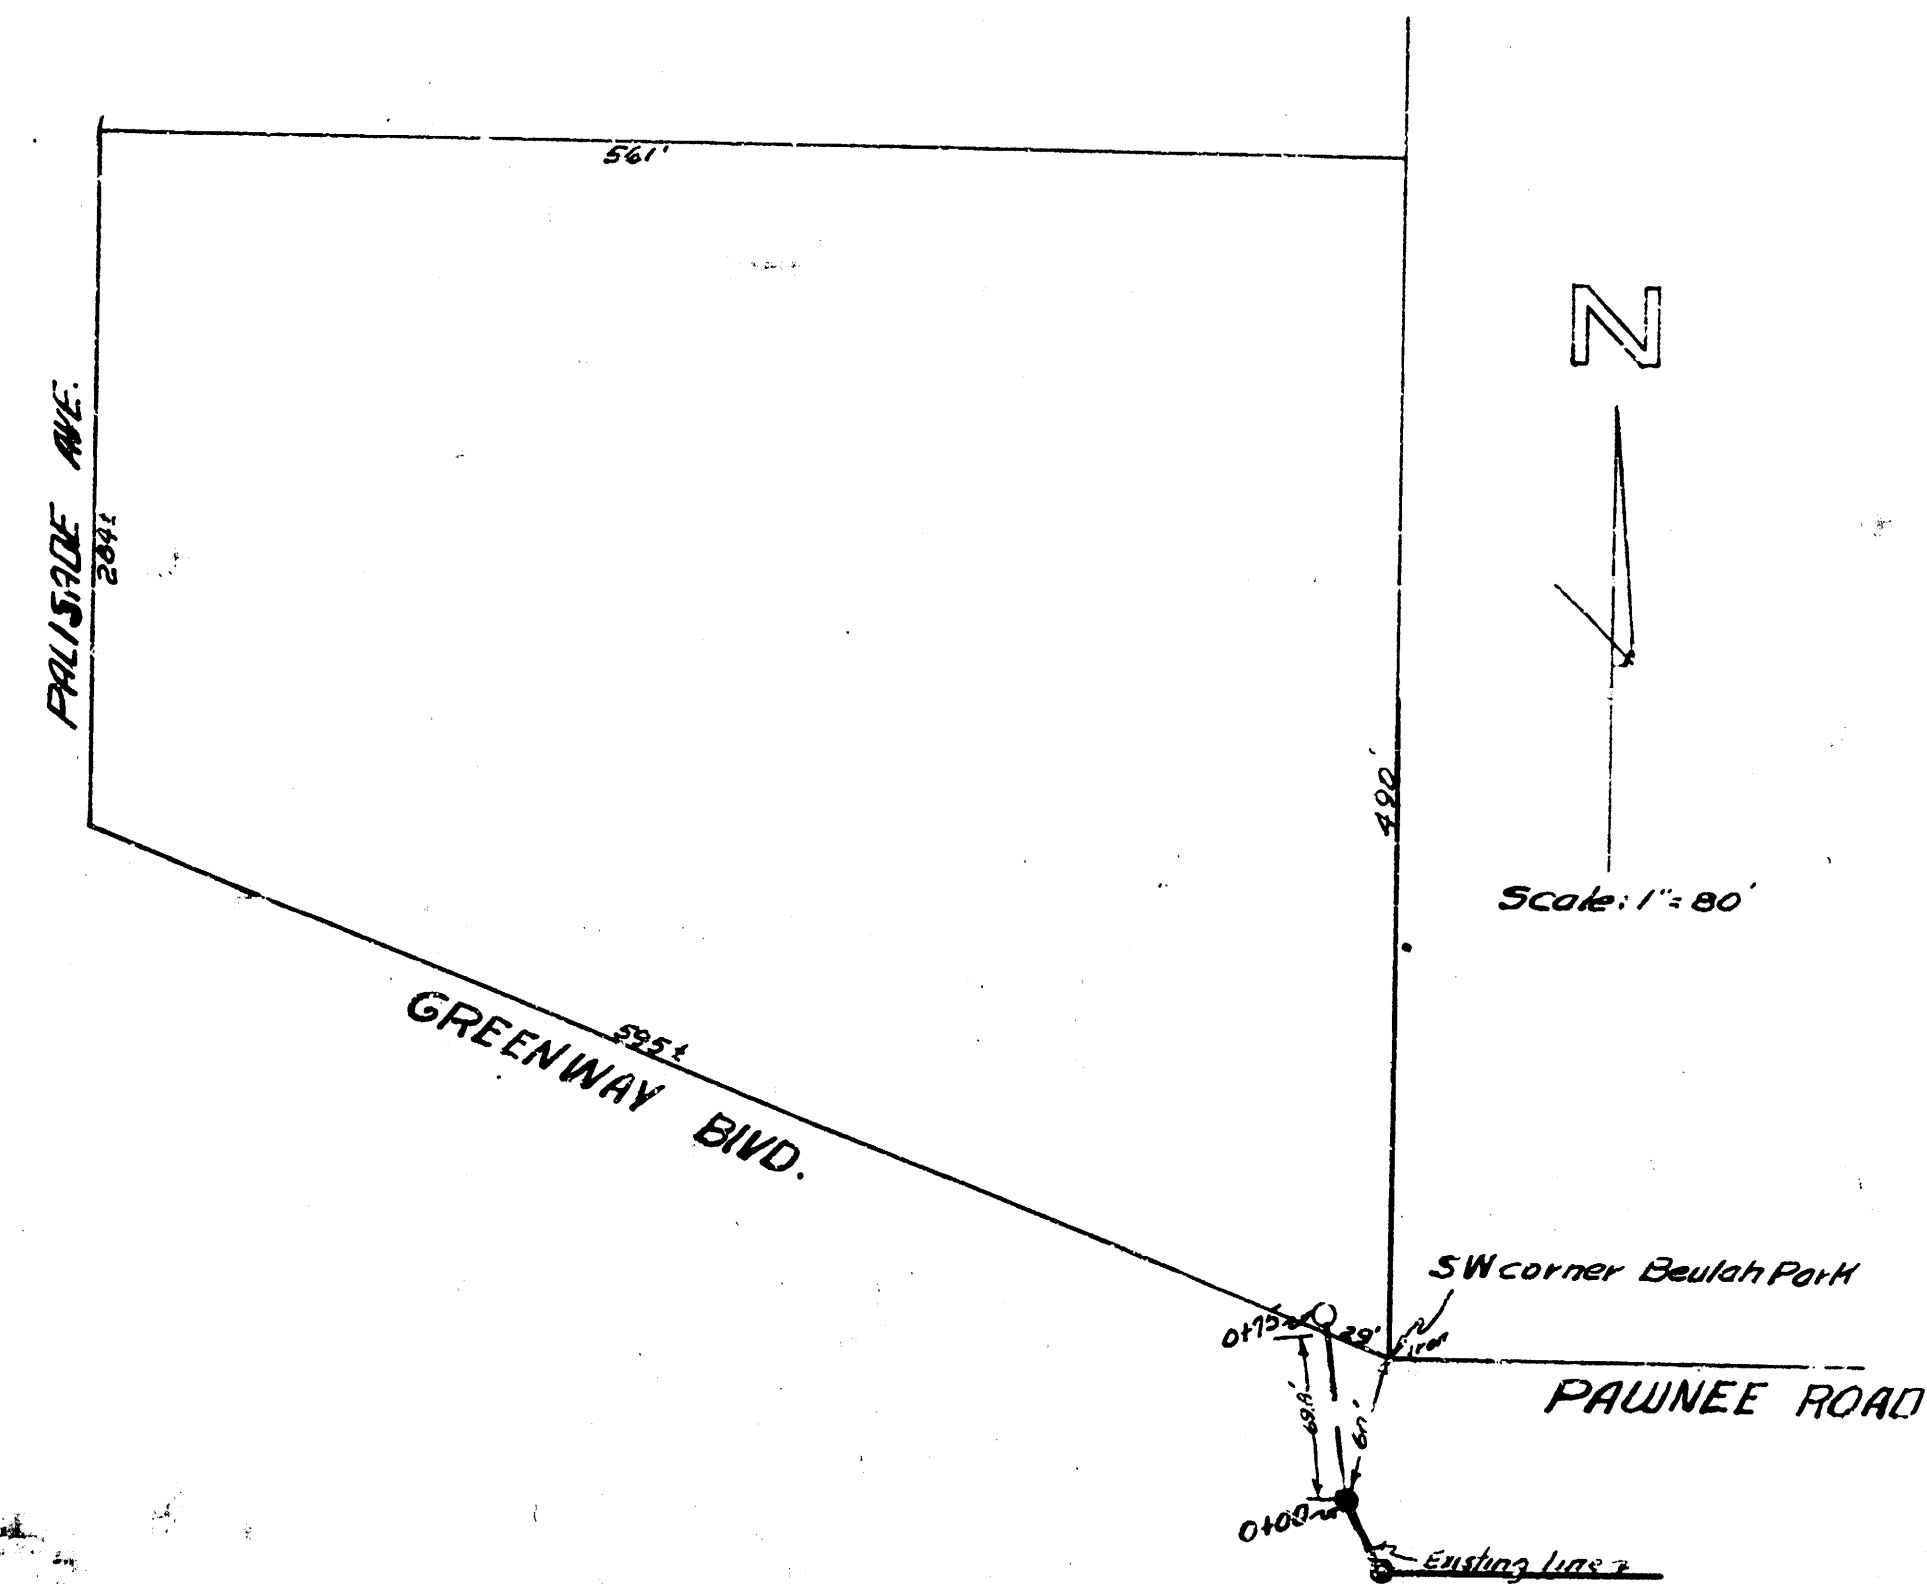
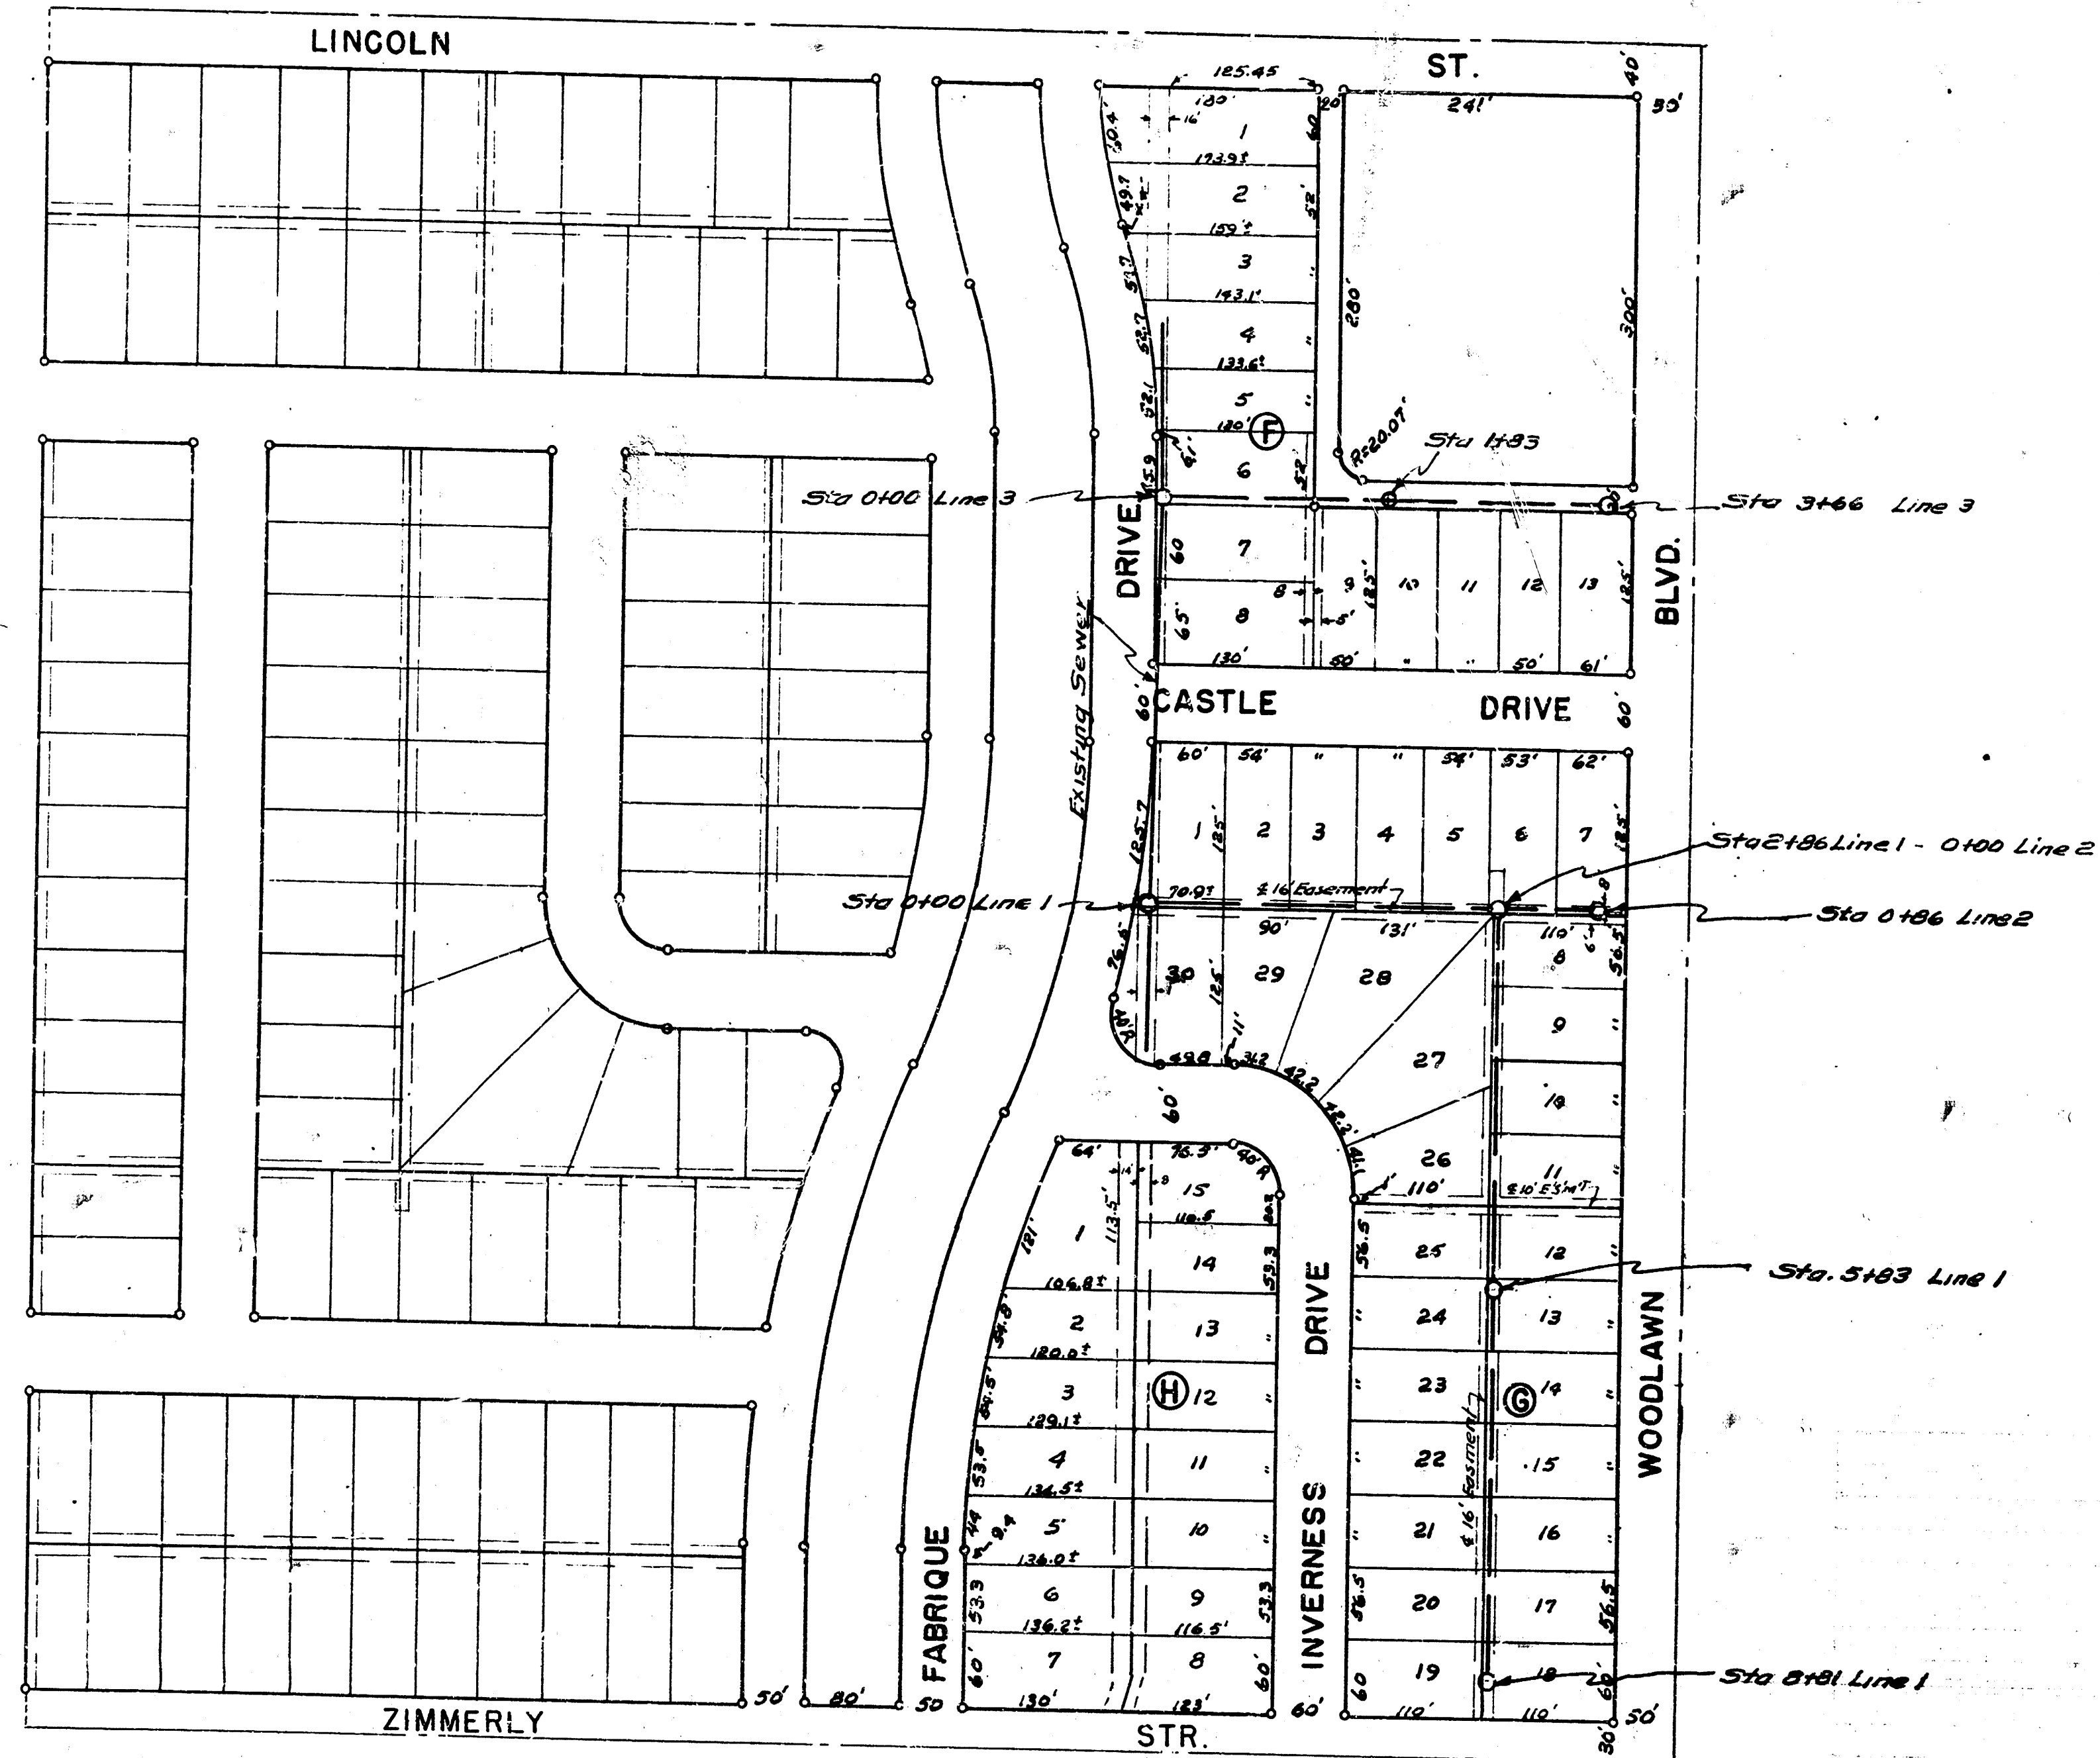
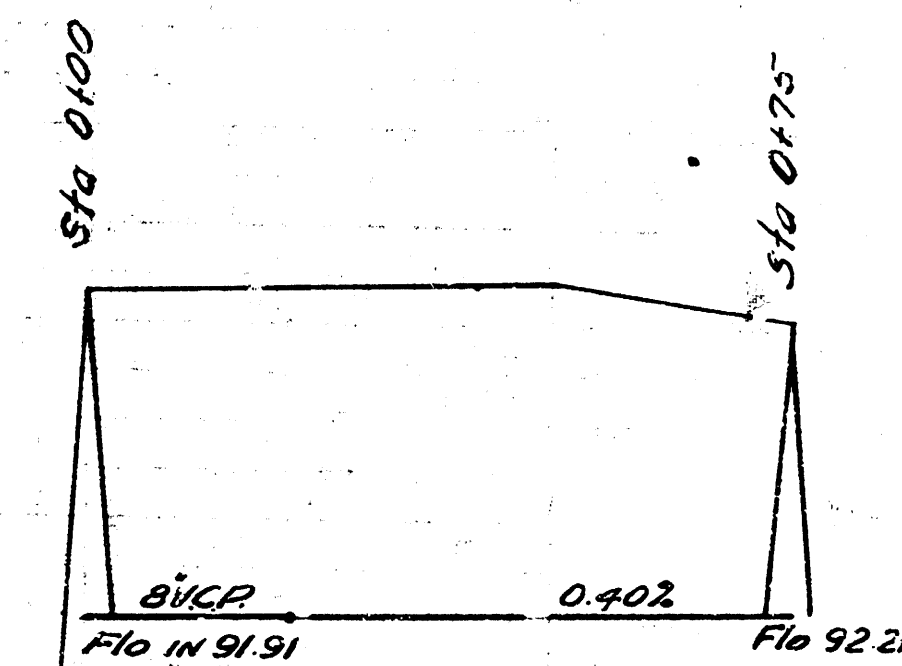



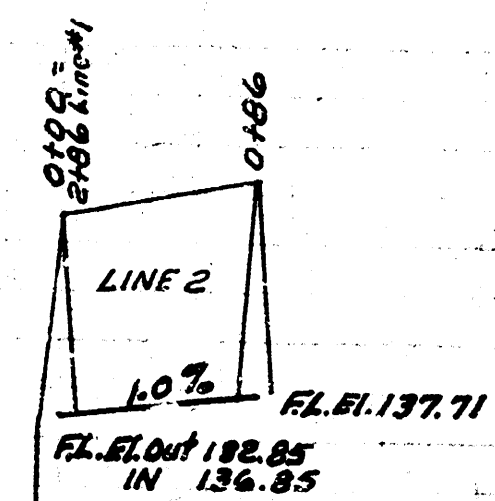


BM. 98.53 Head 60" spike E.S. Cottonwood
24' NE of SW corner Beulah Park NL Greenway Blvd.

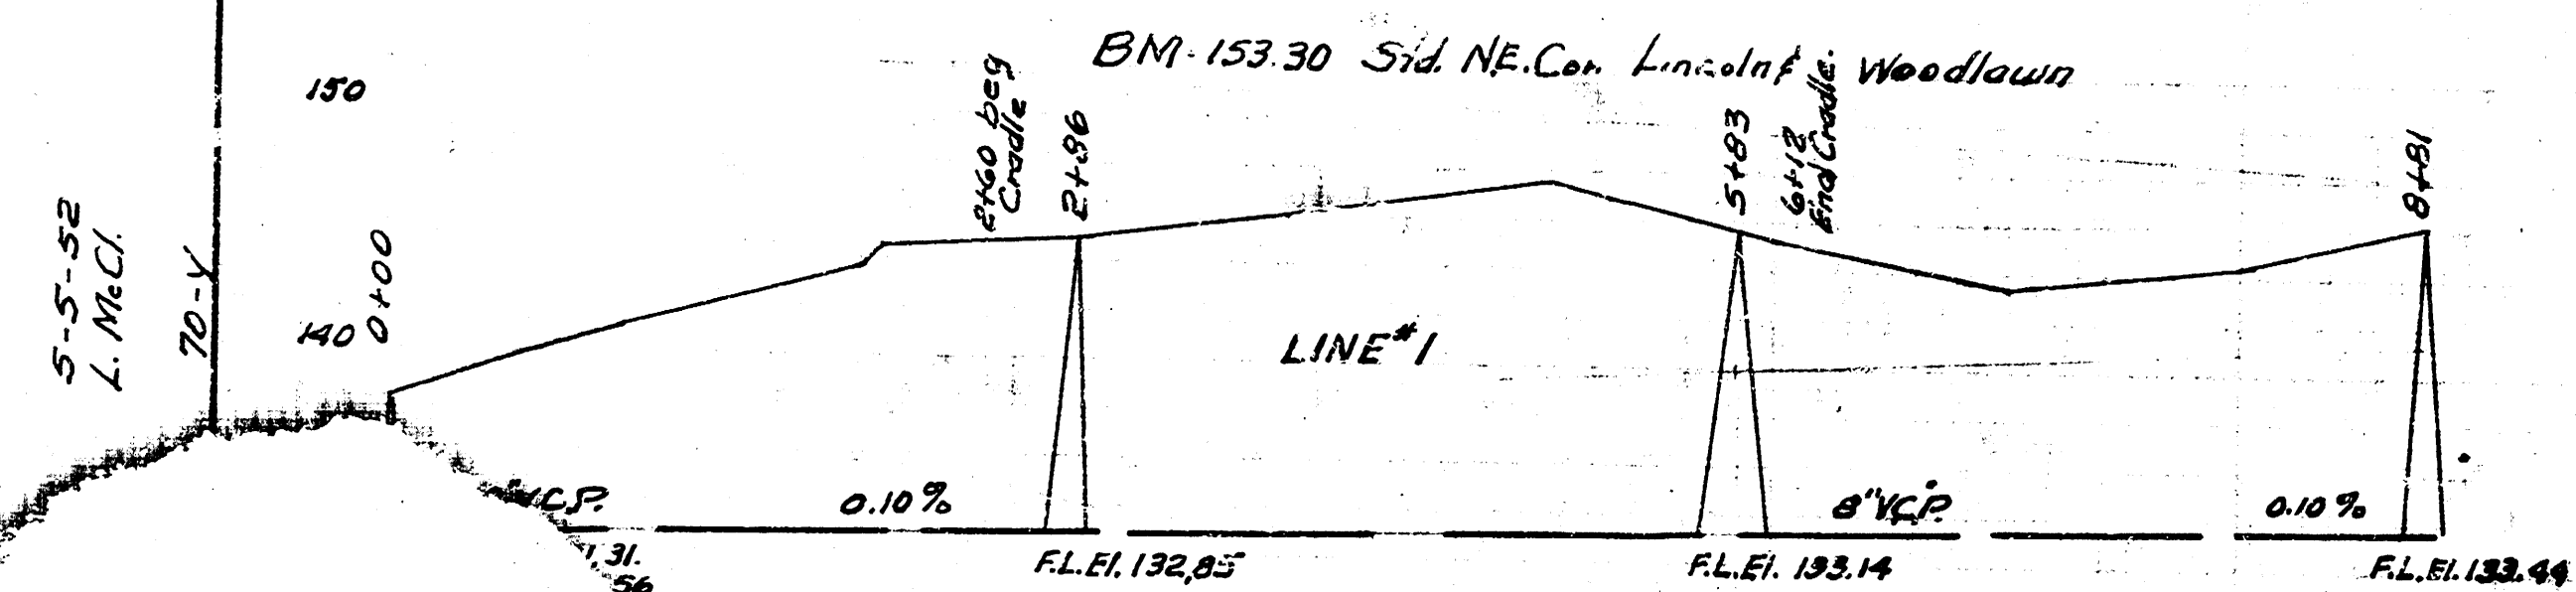

Scale 1" = 20' Horiz
1" = 4' Vert

LAT. 8 SUB. 3, WIS.
CITY OF WICHITA KANSAS
L.K. WHITE CITY ENGINEER
Proj. No. C-22-15

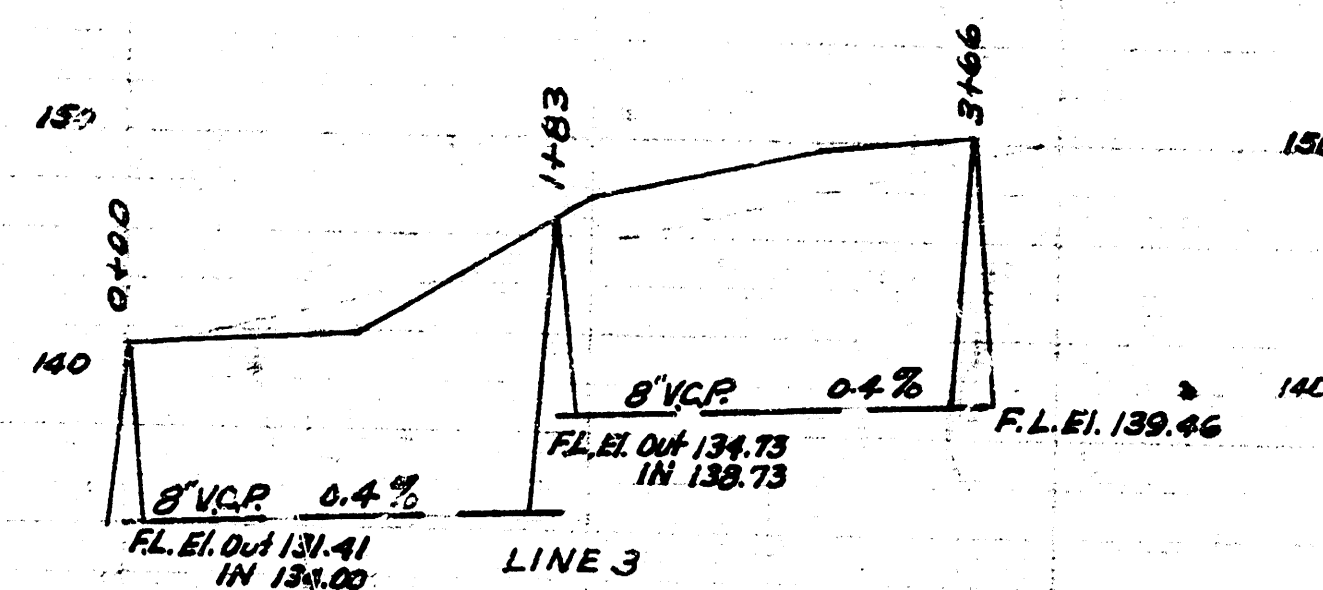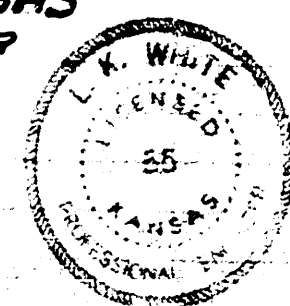

J.O. SMITH PRIVATE SENIOR
CITY OF WICHITA KANSAS
L.K. WHITE CITY ENGINEER

