

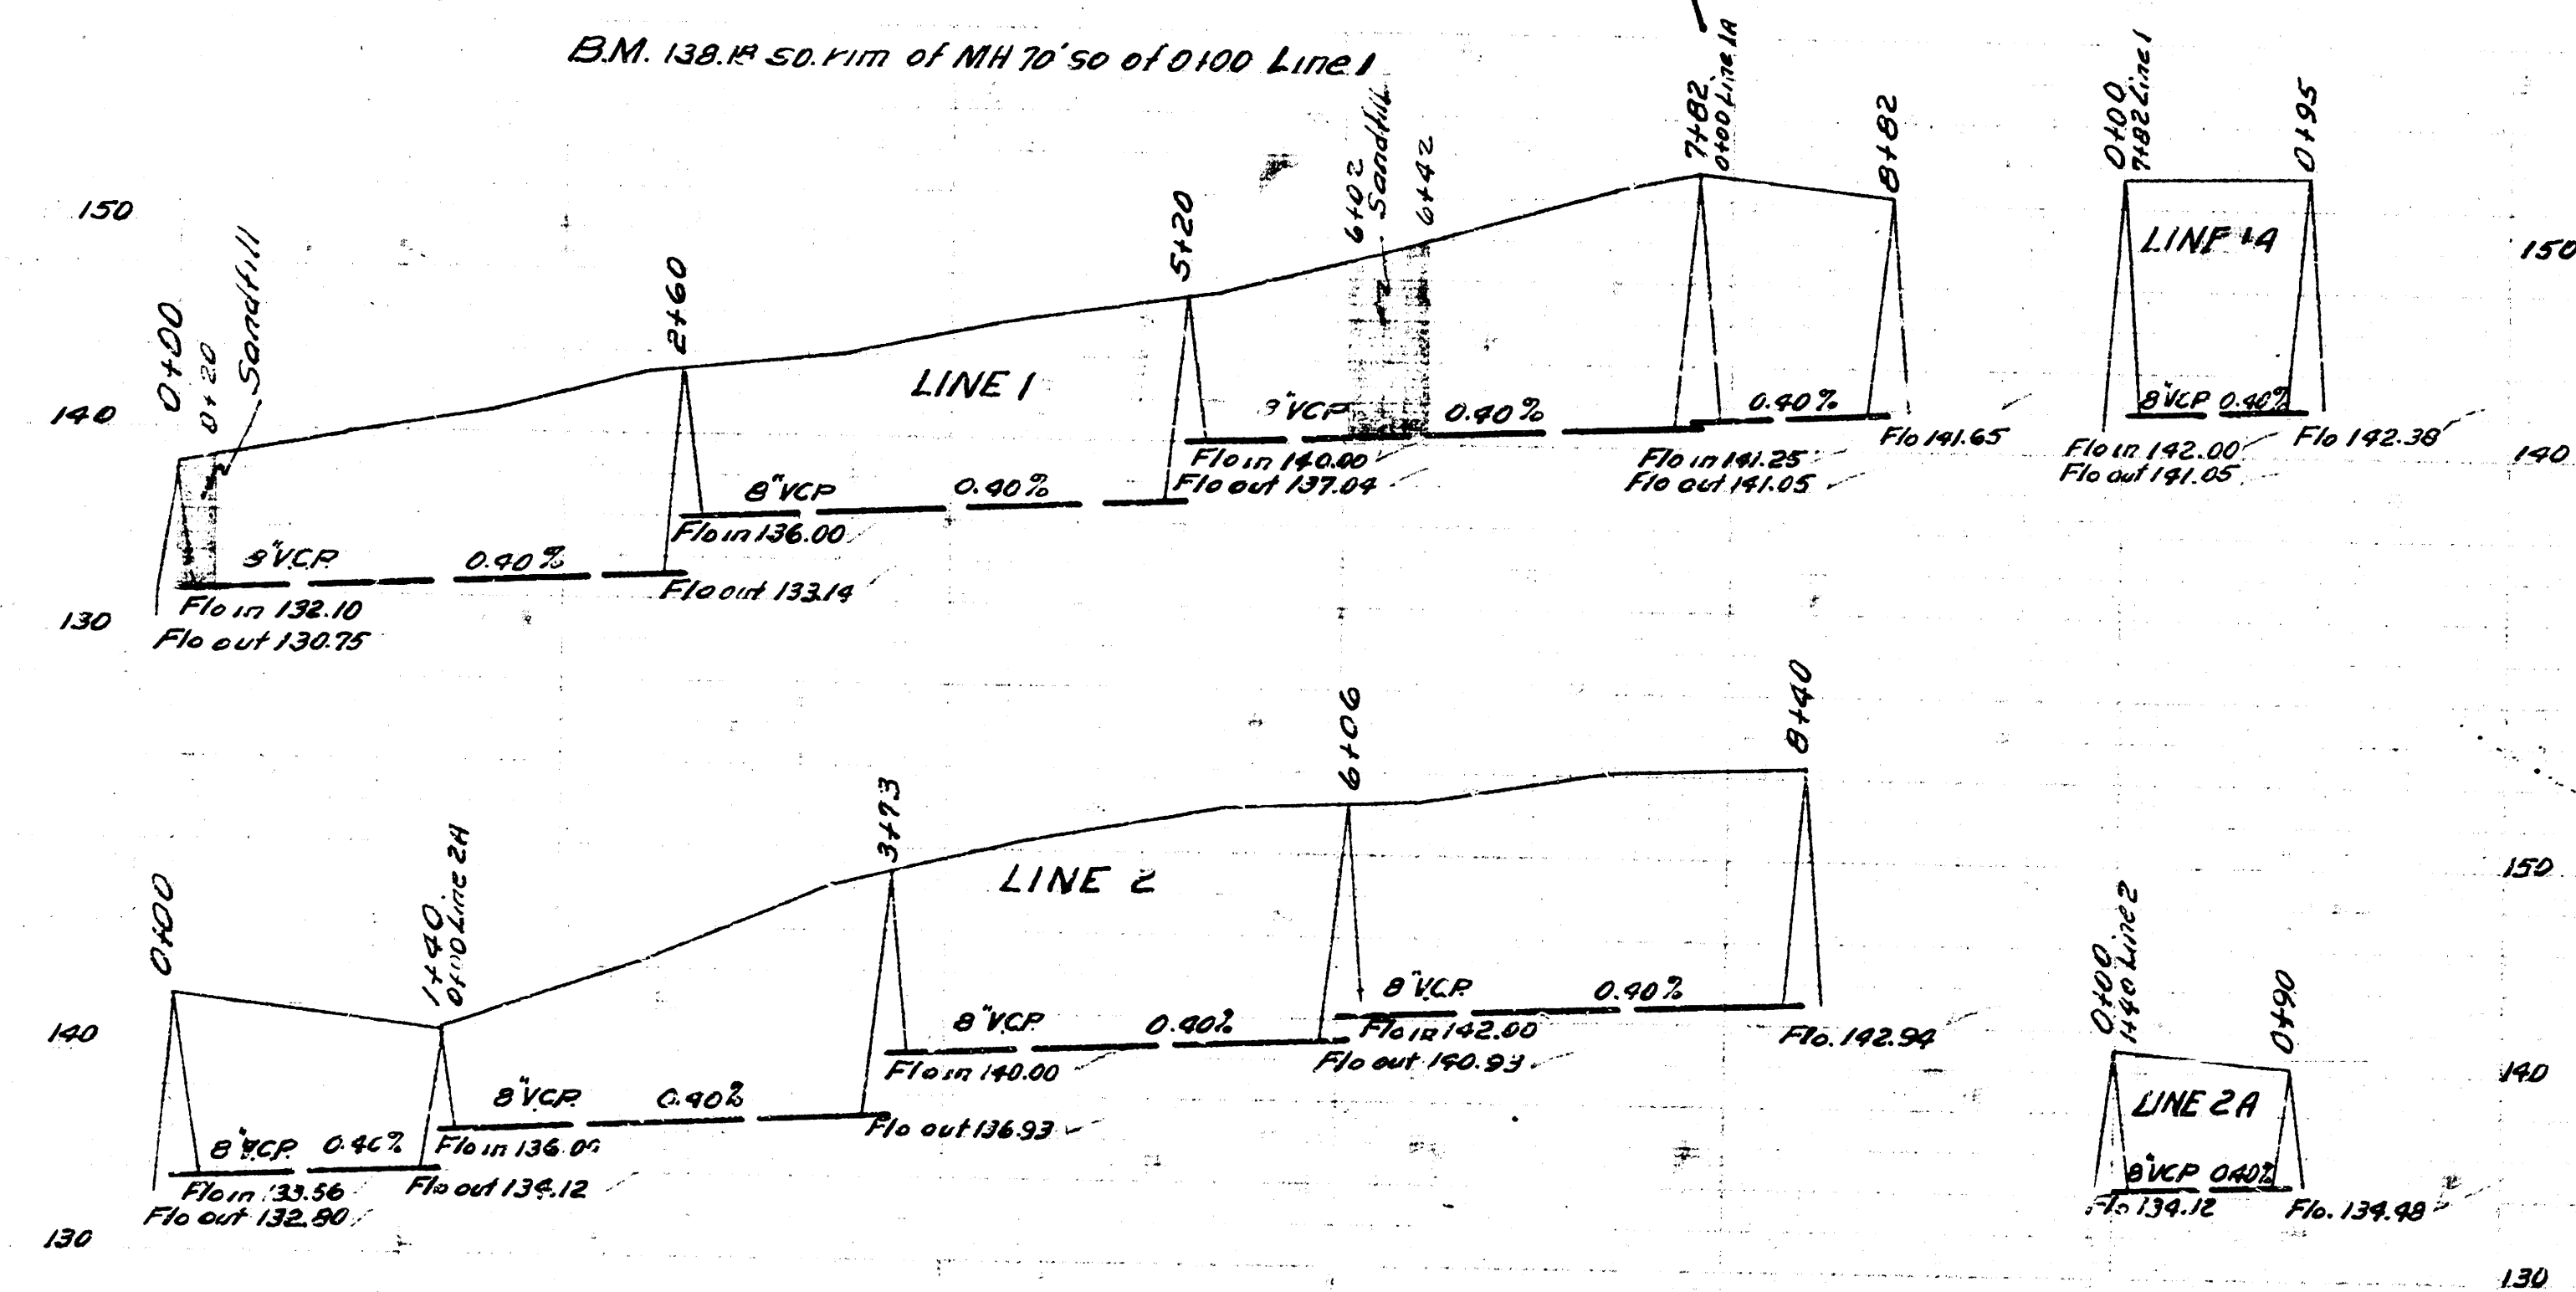
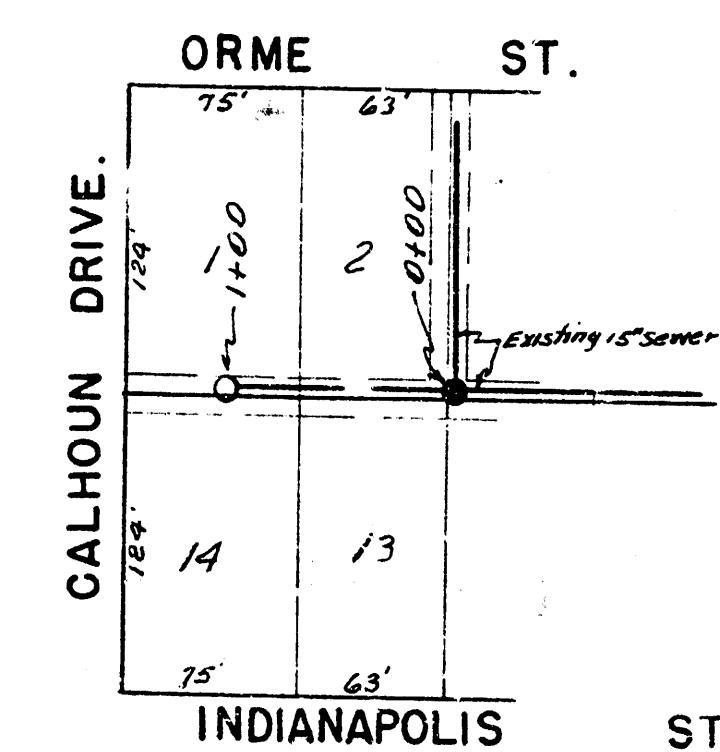


EASTRIDGE NINTH ADDITION.

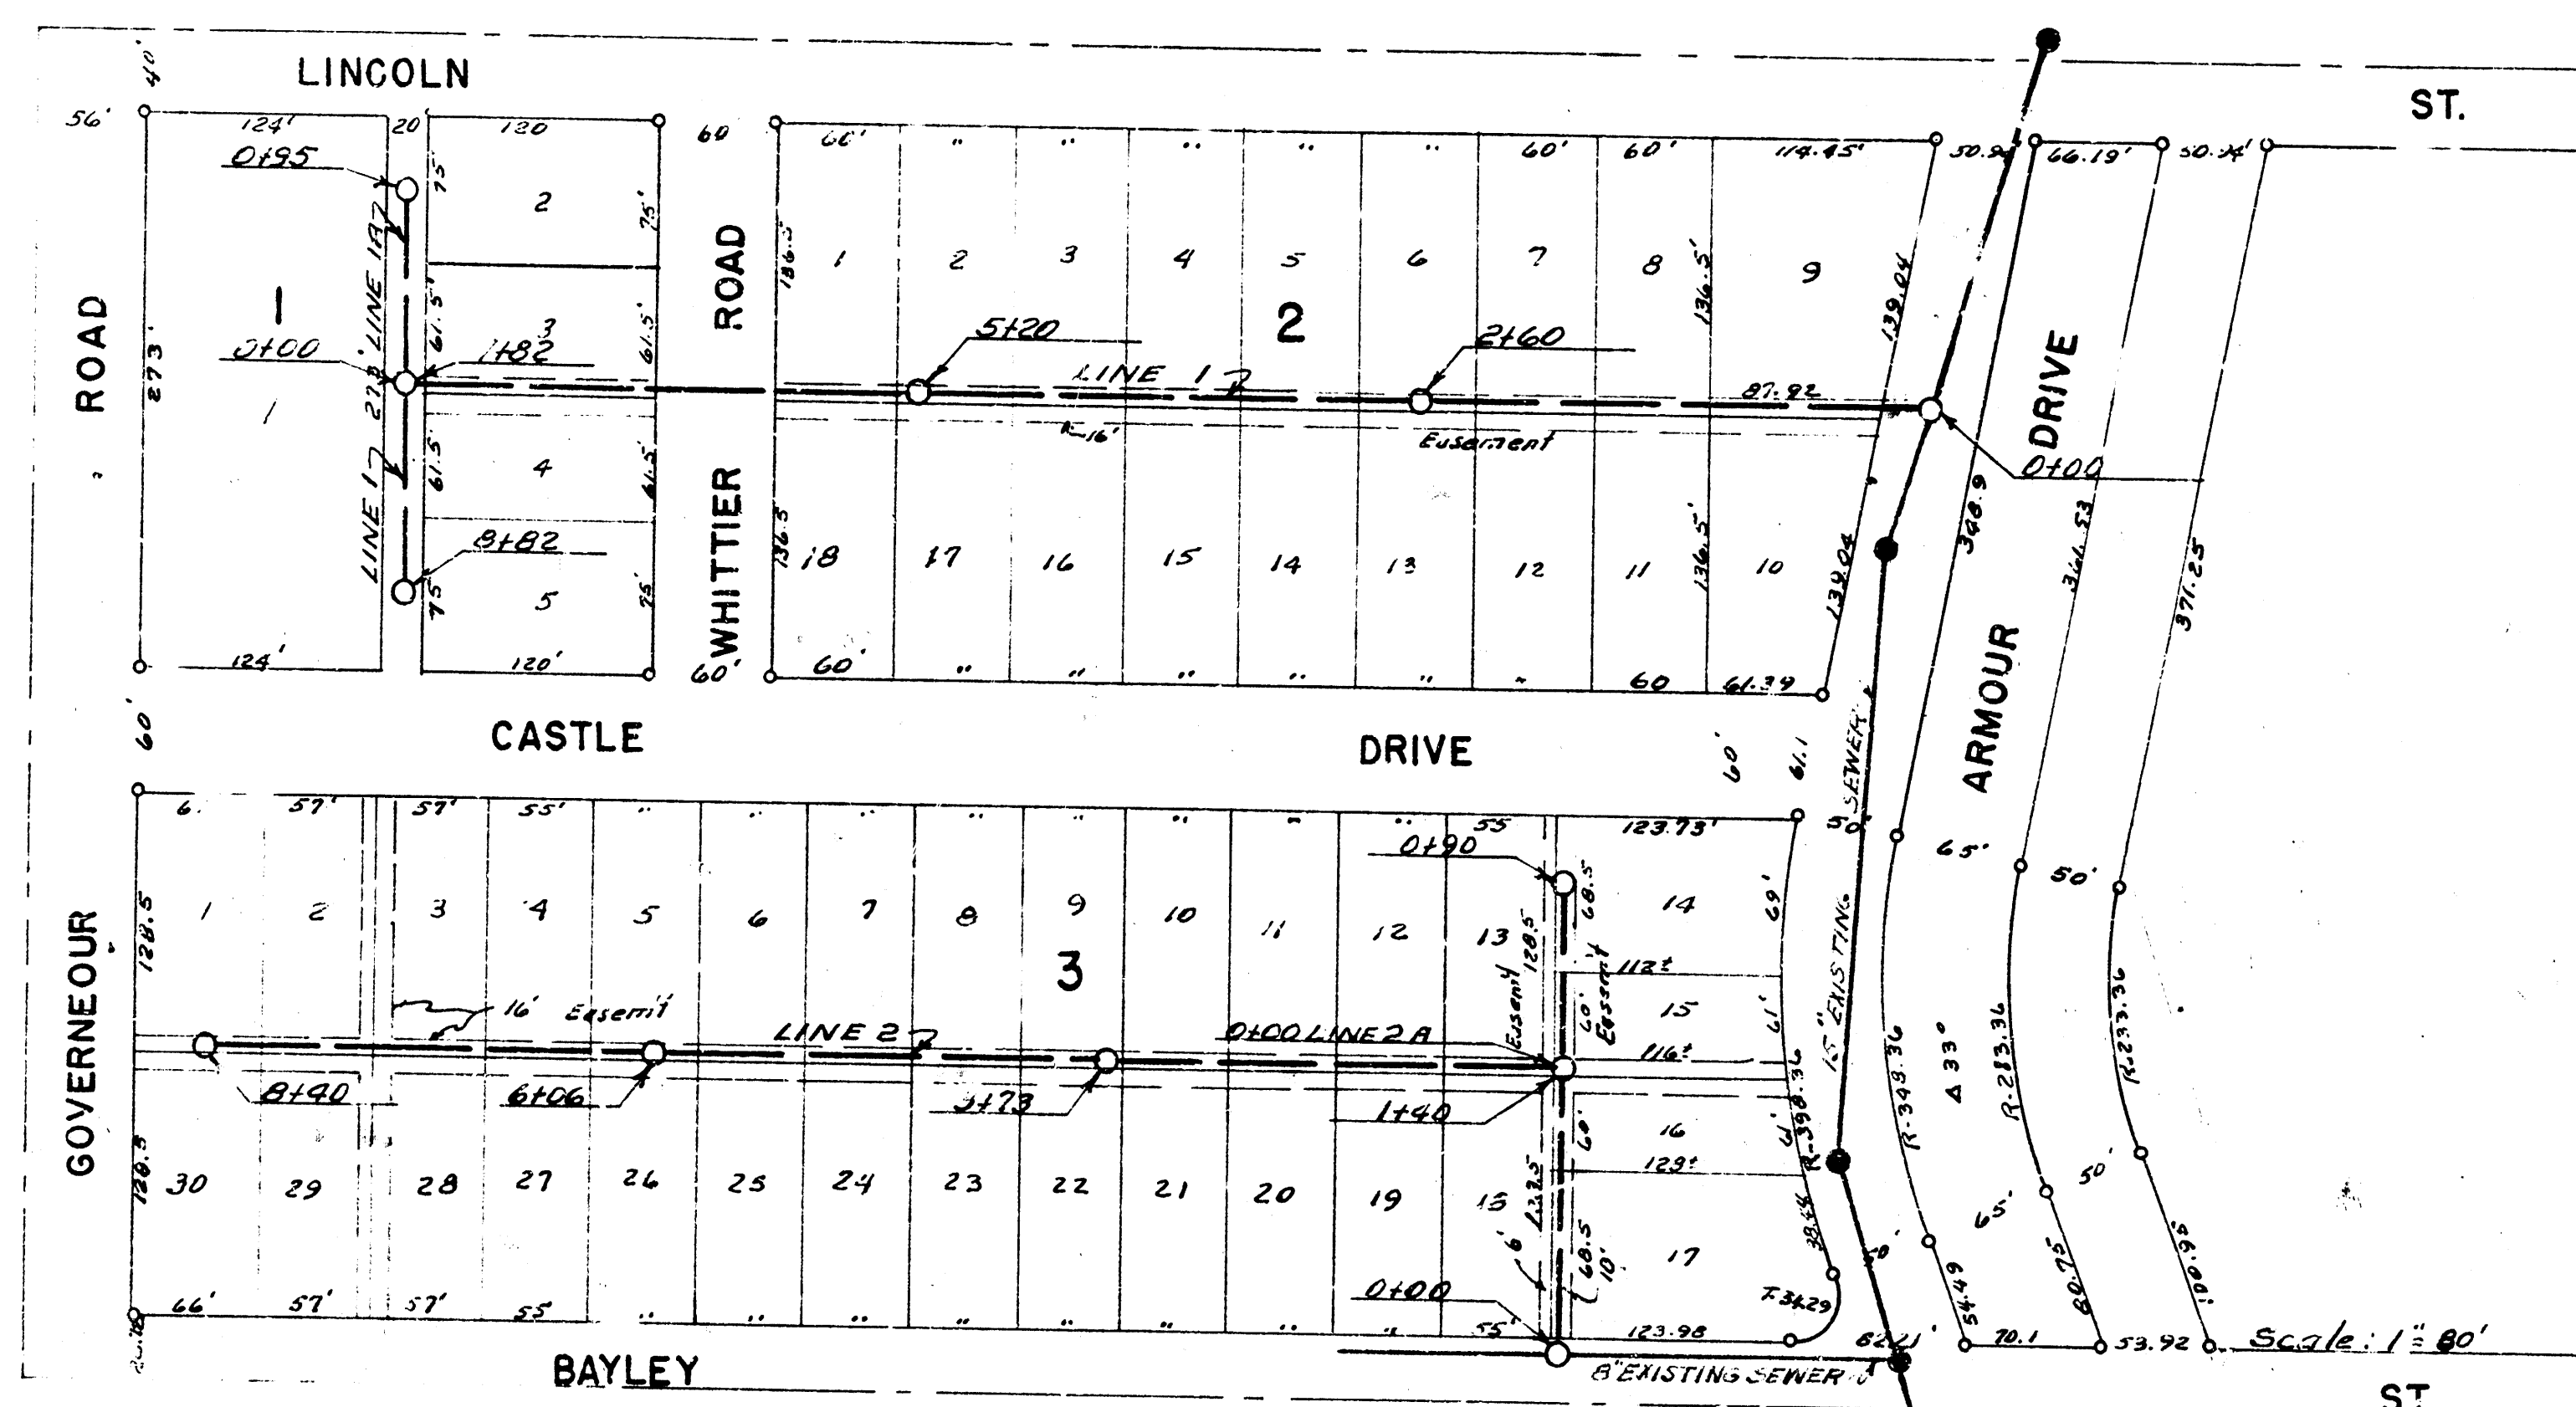

B.M. 133.63 No rim of MH 0+00

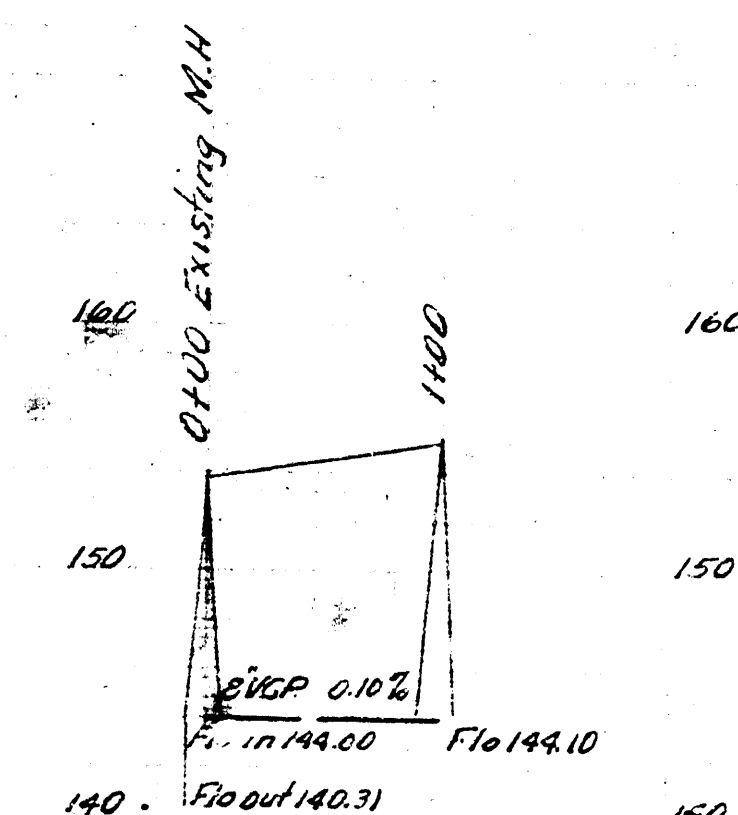

Date 4-30-53
Drawn by M.C. Klein
Checked by C. W. No.

Date 2-17-53
Drawn by L.M. Klein
Checked by M. W.

LAT. 5 SUB. 5 WIS.
CITY OF WICHITA KANSAS
B.E. SMITH CITY ENGINEER
Proj. No. C-23-12



LAT. 4 SUB. 5 WIS.
CITY OF WICHITA KANSAS
B.E. SMITH CITY ENGINEER
Proj. No. C-23-11

