



Survey By: M. W. Smith
 Checked By: T. J. Liberty
 Date: Feb 1956

B.M. 120.84 6" in Globe N. End N. Rod 3832 Pawnee Ct.
 B.M. 116.14 3" in Ctr. of West Cupola Cont. Curb S.S.
 Pawnee & W.S. East Roseberry Drive.

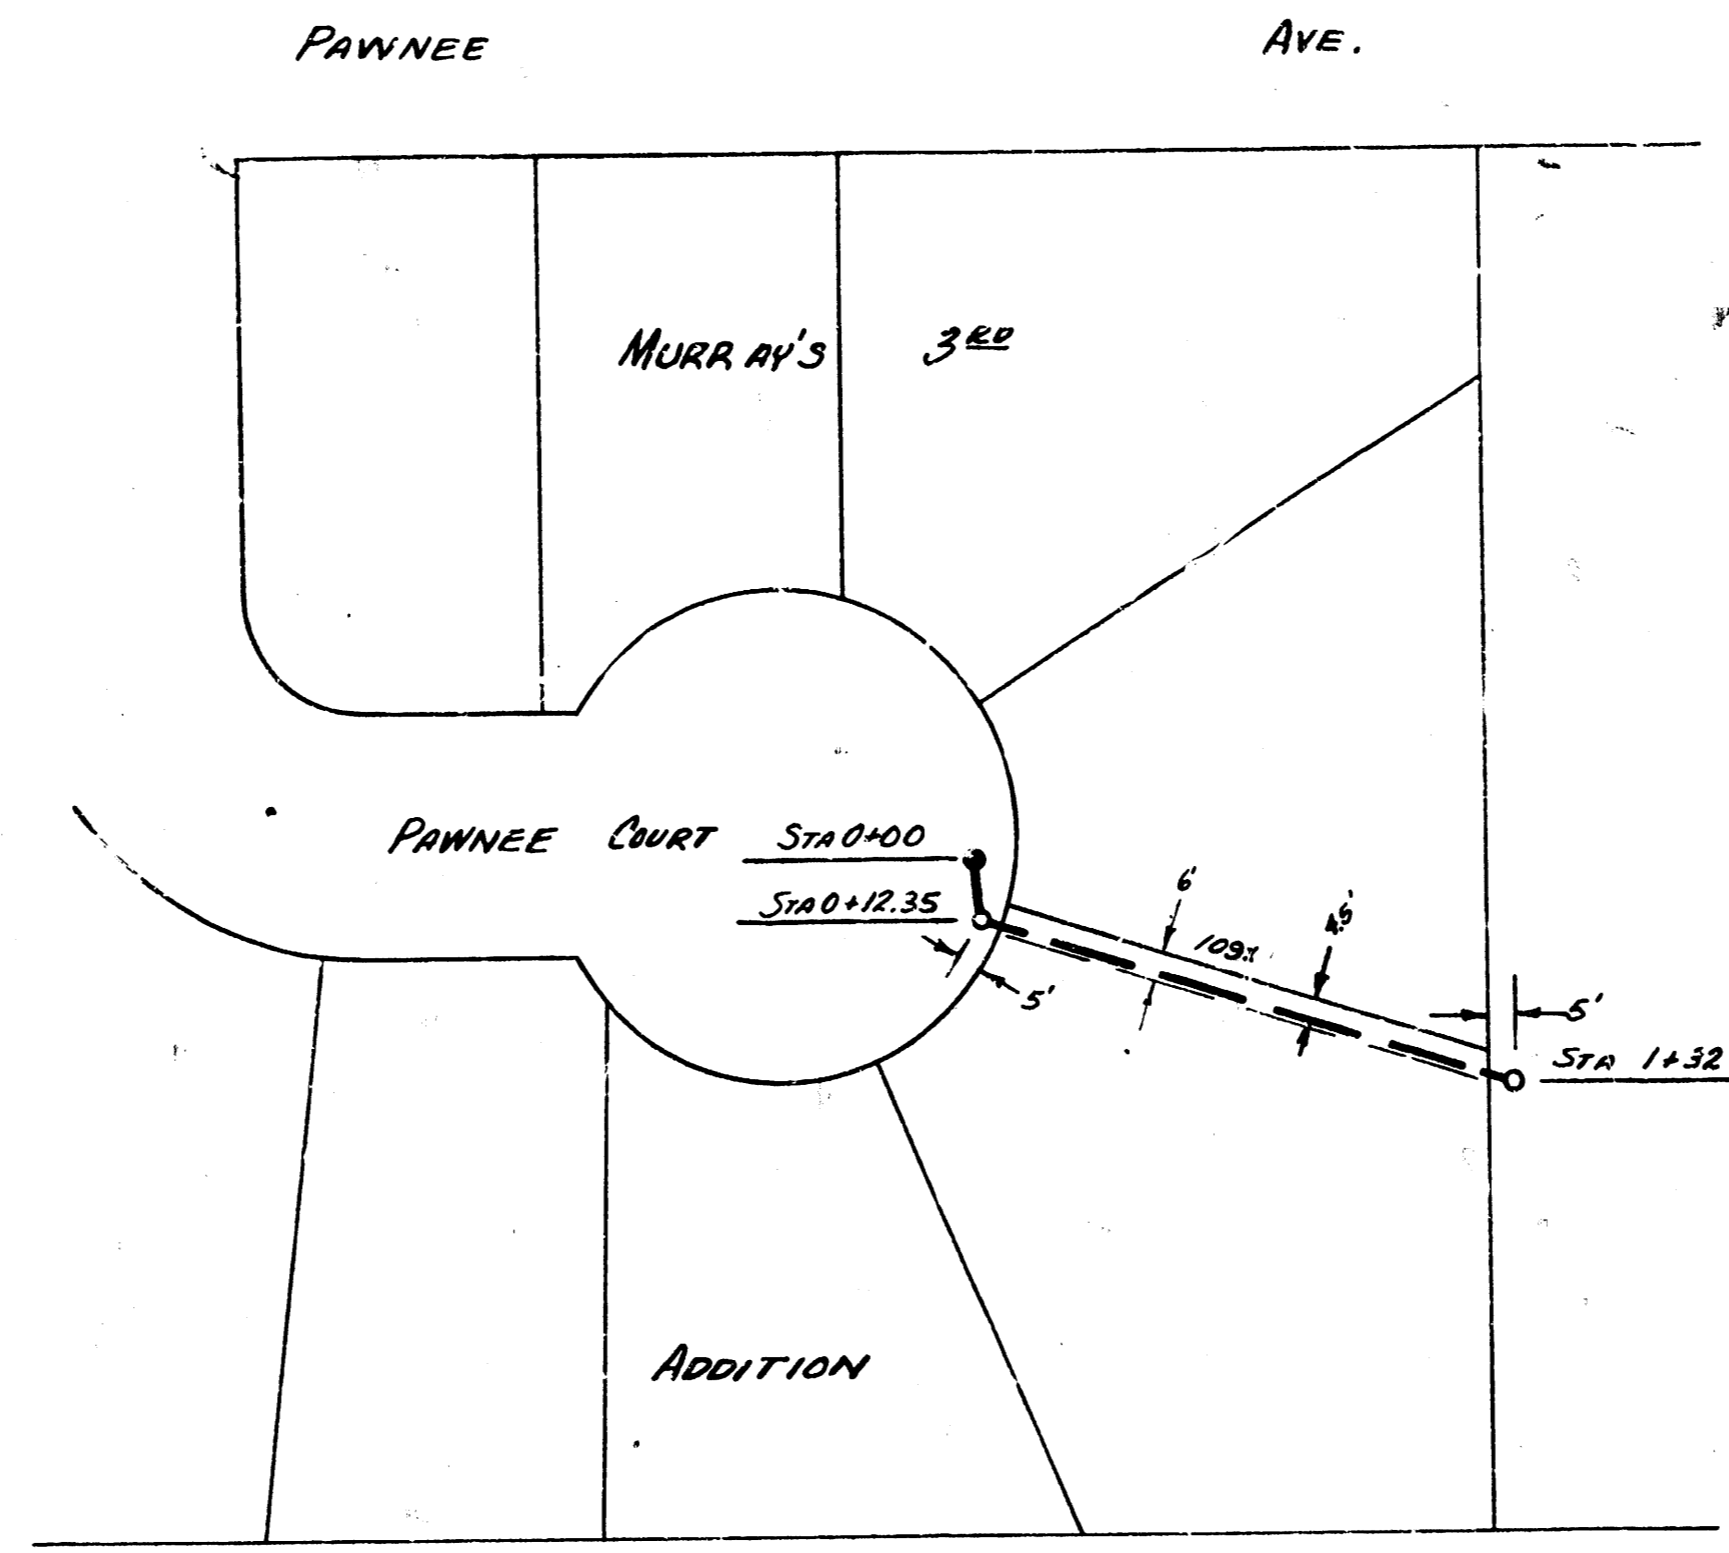

NOTE TO CONTRACTOR
 This project will be constructed under the supervision of the CITY ENGINEER and conforming to the SPECIFICATIONS of the CITY OF WICHITA. The CONTRACTOR will reimburse the City of Wichita for all cost of Engineering, Plans, and Inspection.

PLAN SCALE 1"=40'
 PROFILE SCALE 1"=40' HOR, 1"=8' VERTICAL

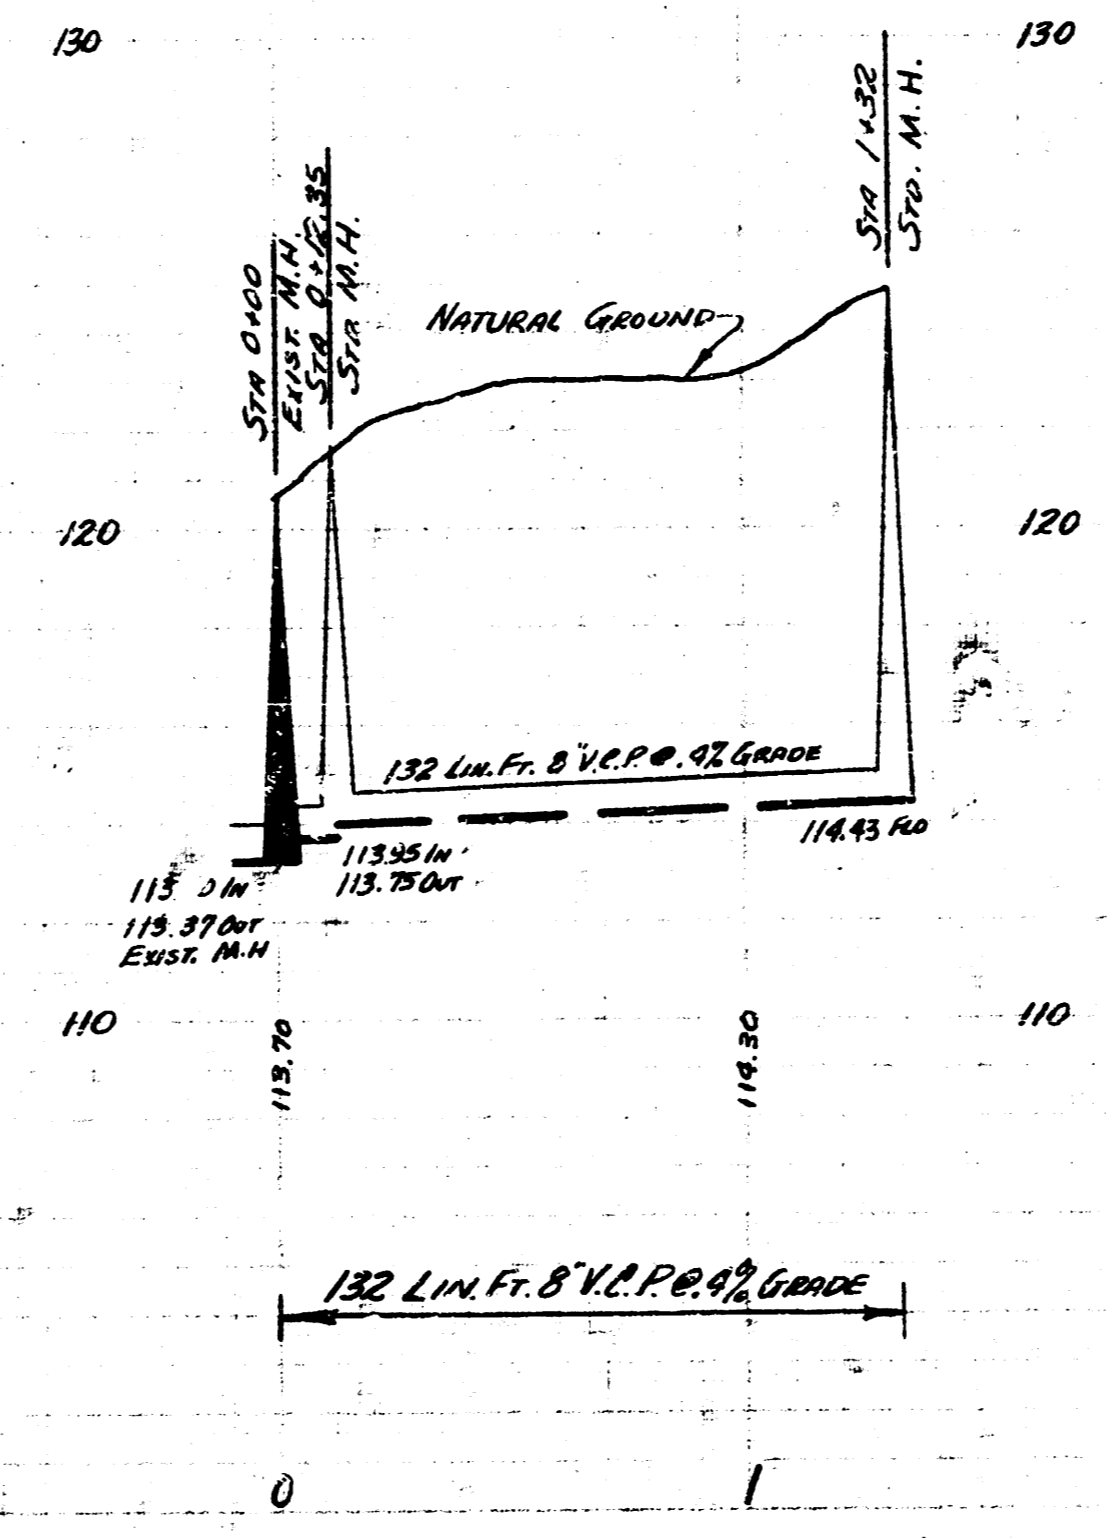

EXT. LAT 4 SUB. 6 W.I.S.
 CITY OF WICHITA KANSAS
 B.E. SMITH CITY ENGINEER
 FEB. 1956 PRIVATE JOB