



SURVEY BY - ROGGS
 DRAWN BY - ZEMEN
 CHECKED BY -

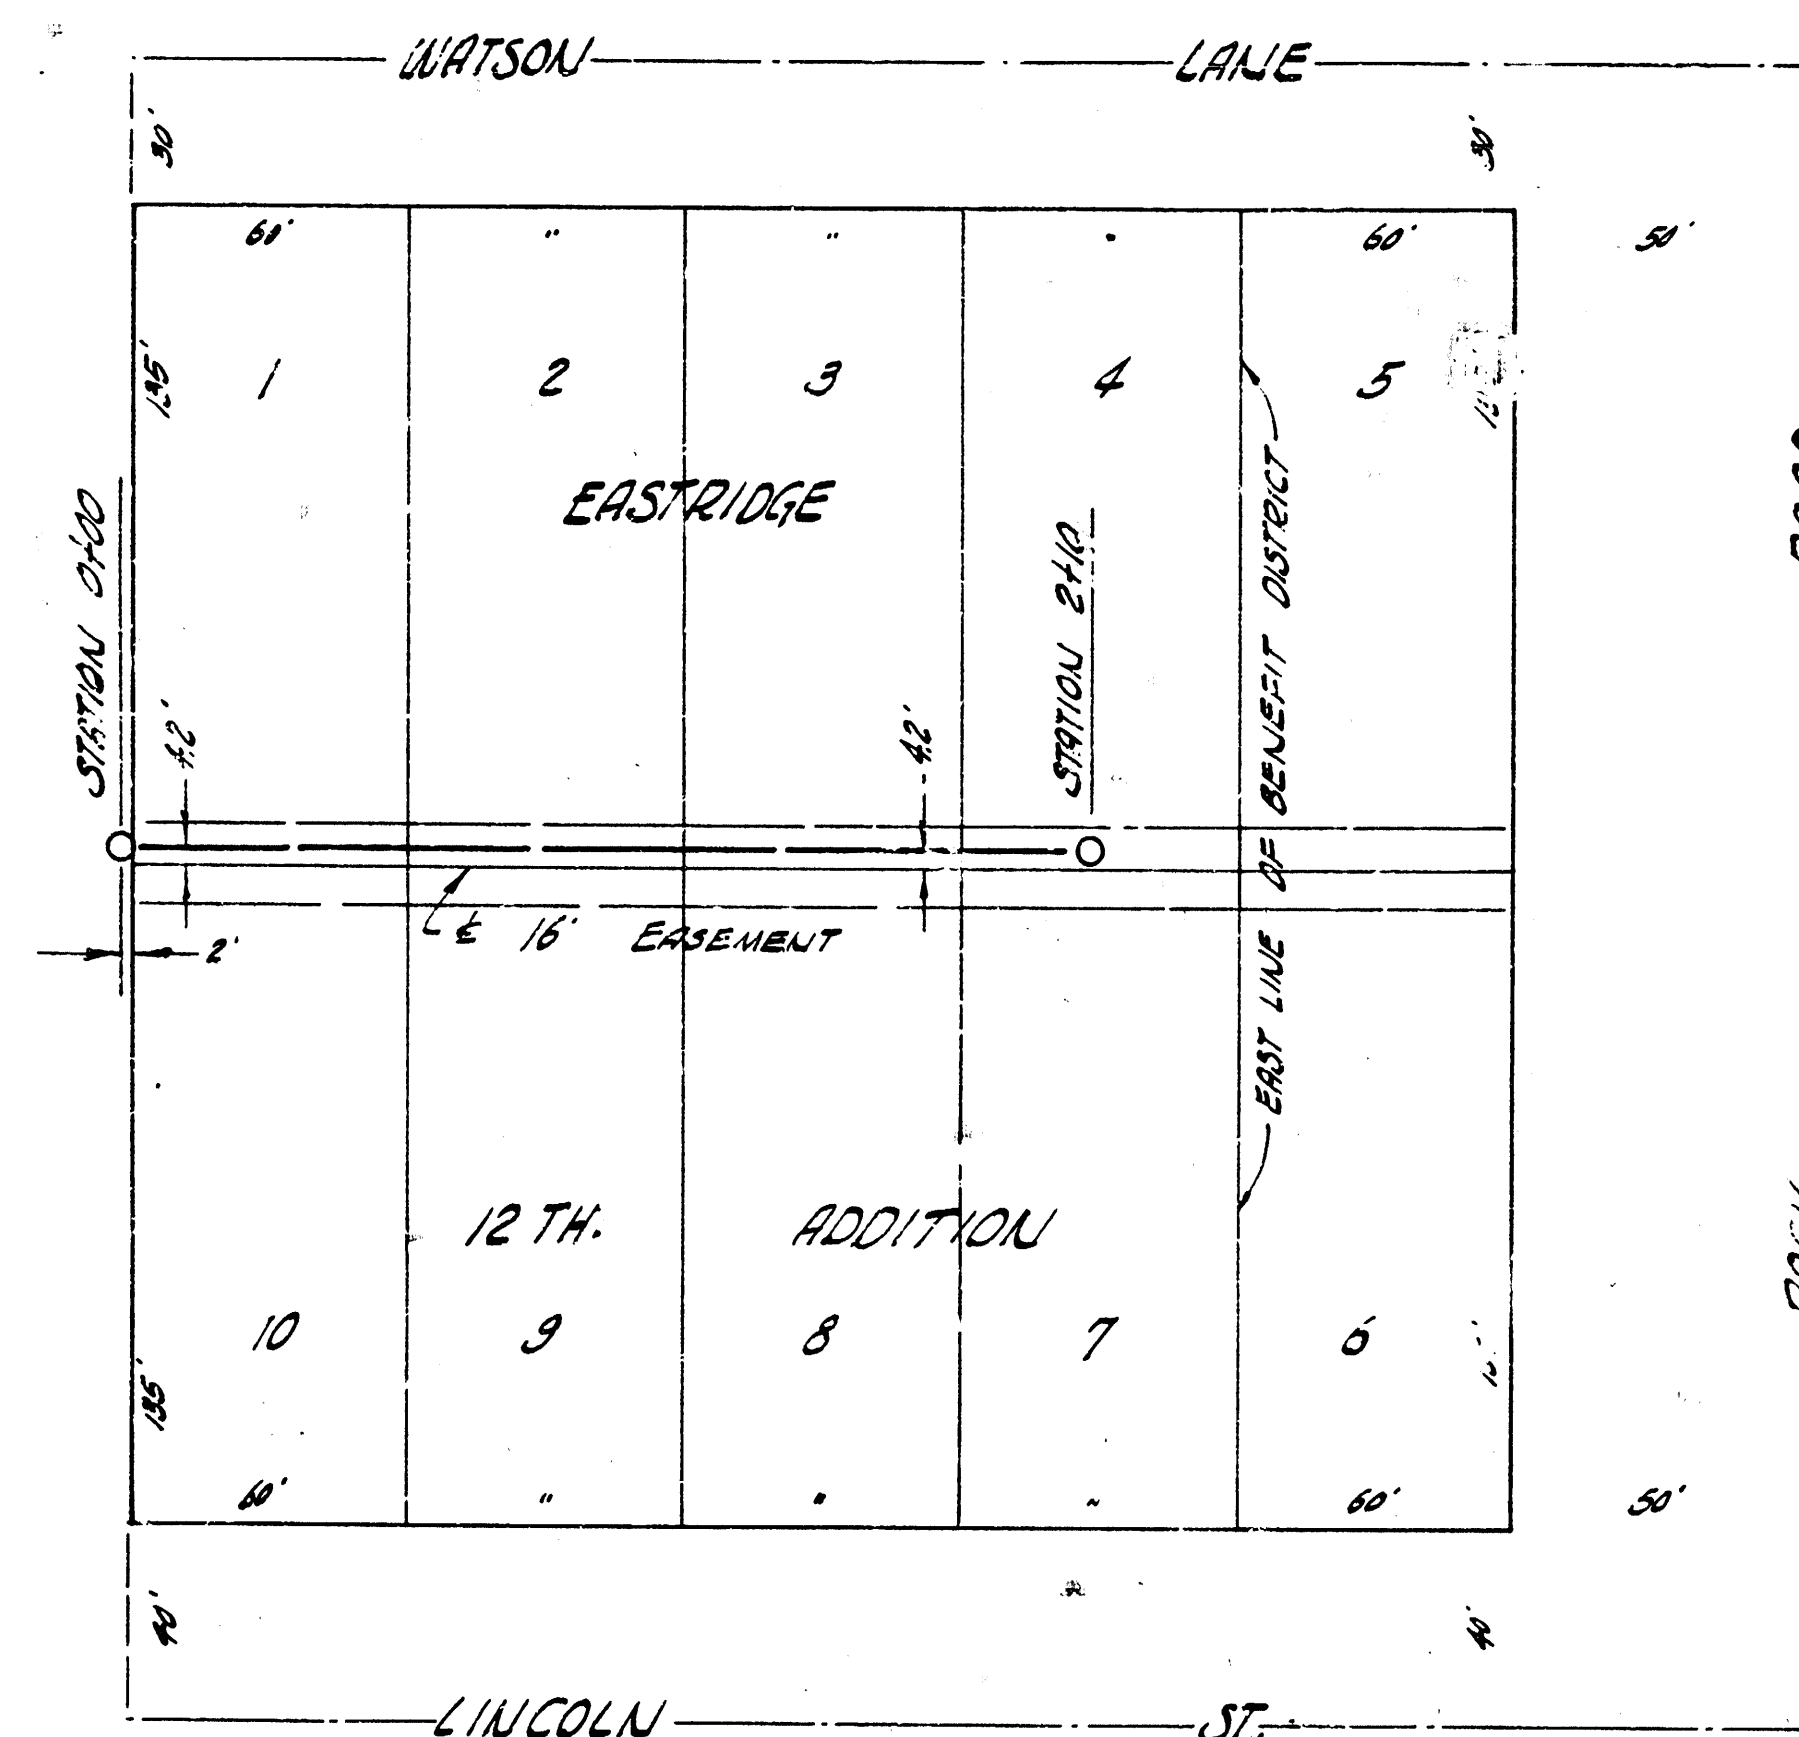

PLAN SCALE 1"=40'
 PROFILE SCALE 1"=40' HOR, 1"=4' VERT.

B.M. 142.42 RR SPIKE W/S H.P. 30'S. LINCOLN E/S ROCK ROAD

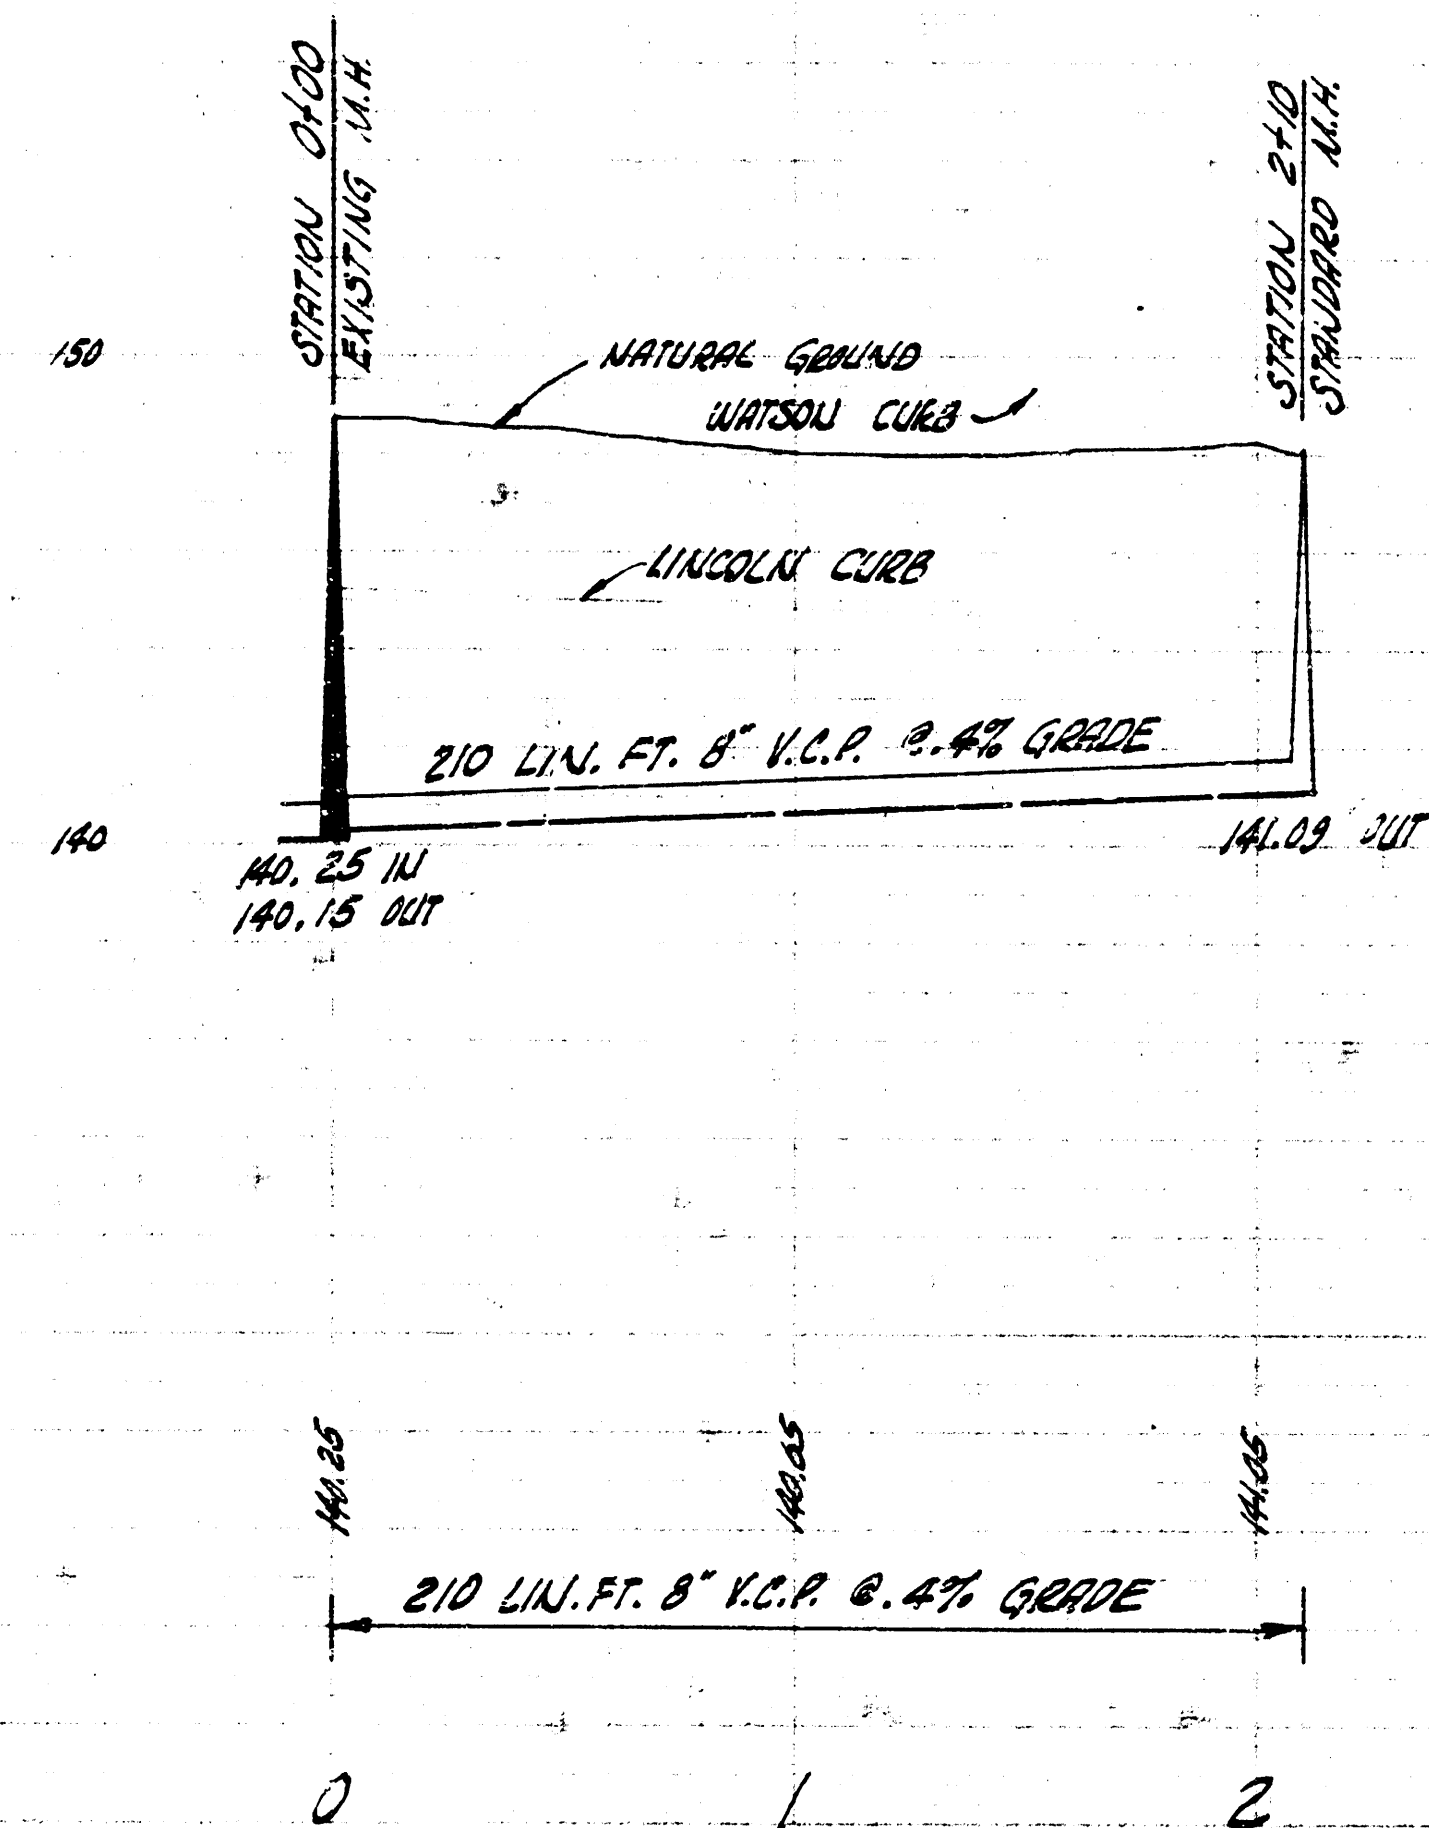

SUB. LAT. 1 LAT. 7 SUB. 7 W.I.S.
 CITY OF WICHITA, KANSAS
 B.E. SMITH CITY ENGINEER
 PROJ. NO. C26-30 DATE - DEC. 1957