



Date
 Plan by
 Checked by
 Book 1/6

Sept. 1955
 McLean
 KLB

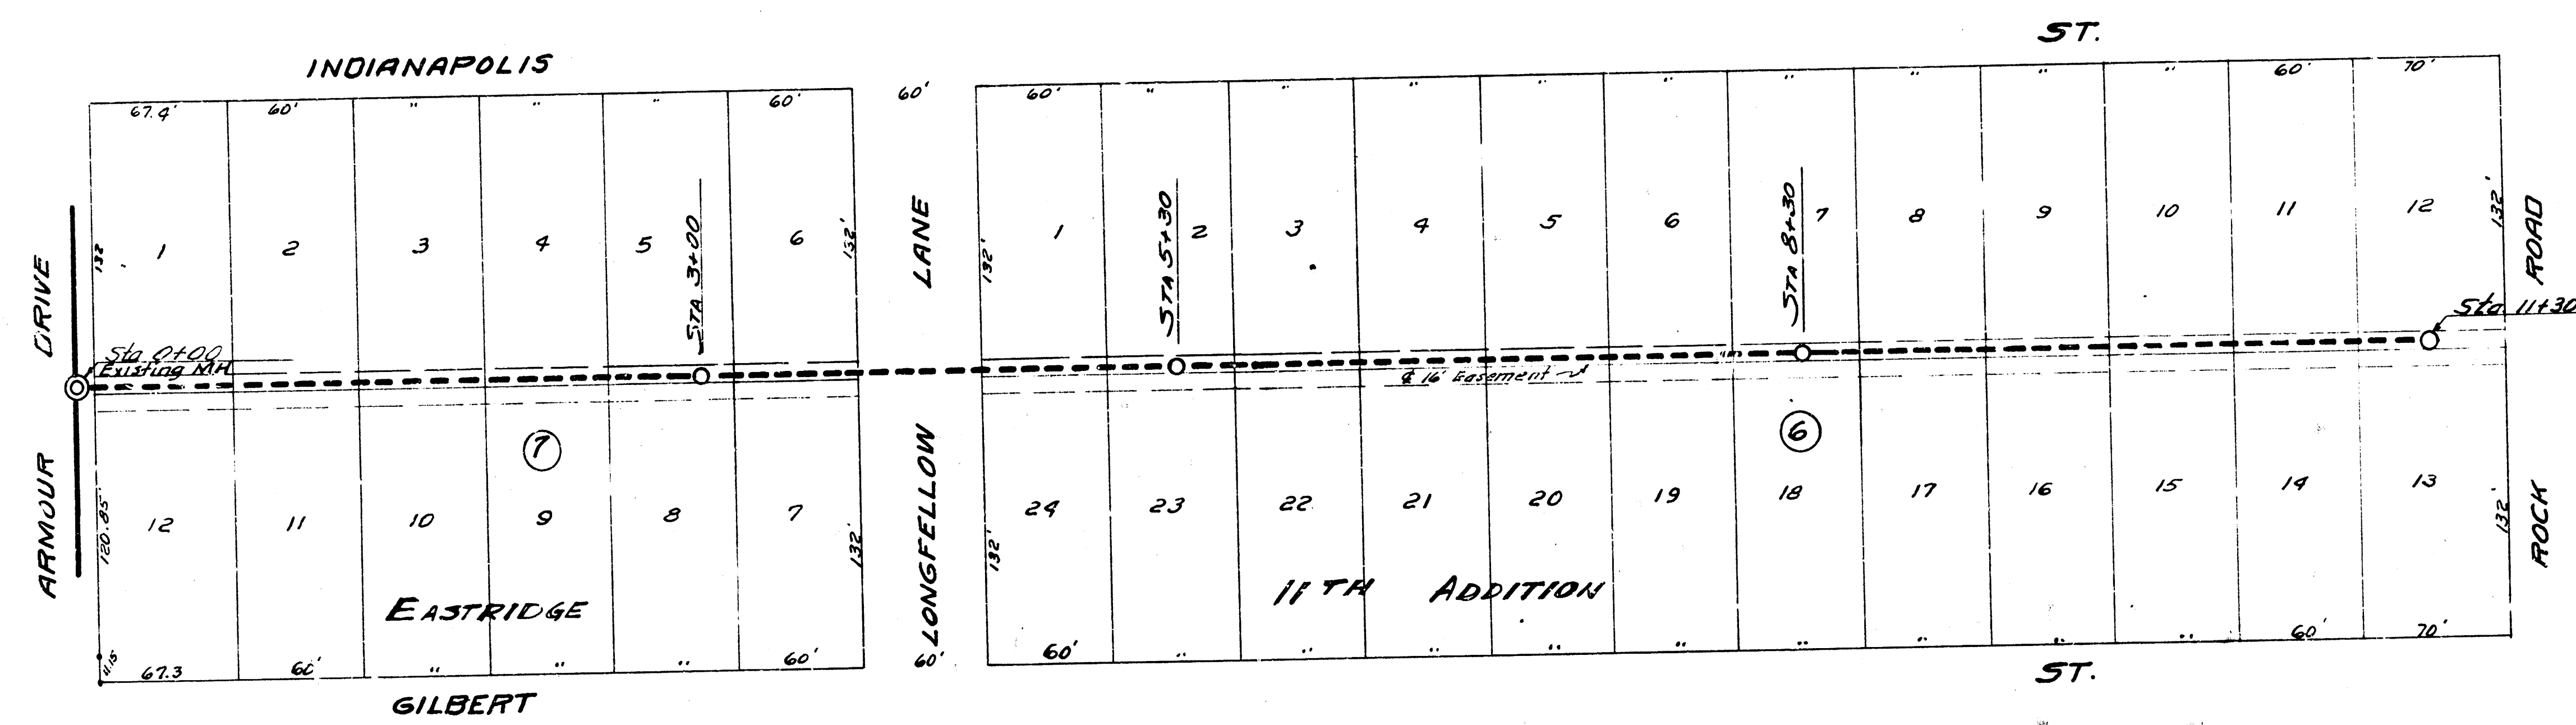

BM. 147.21 'N' in Mueller F.R. NW Corner Armour Drive & Gilbert

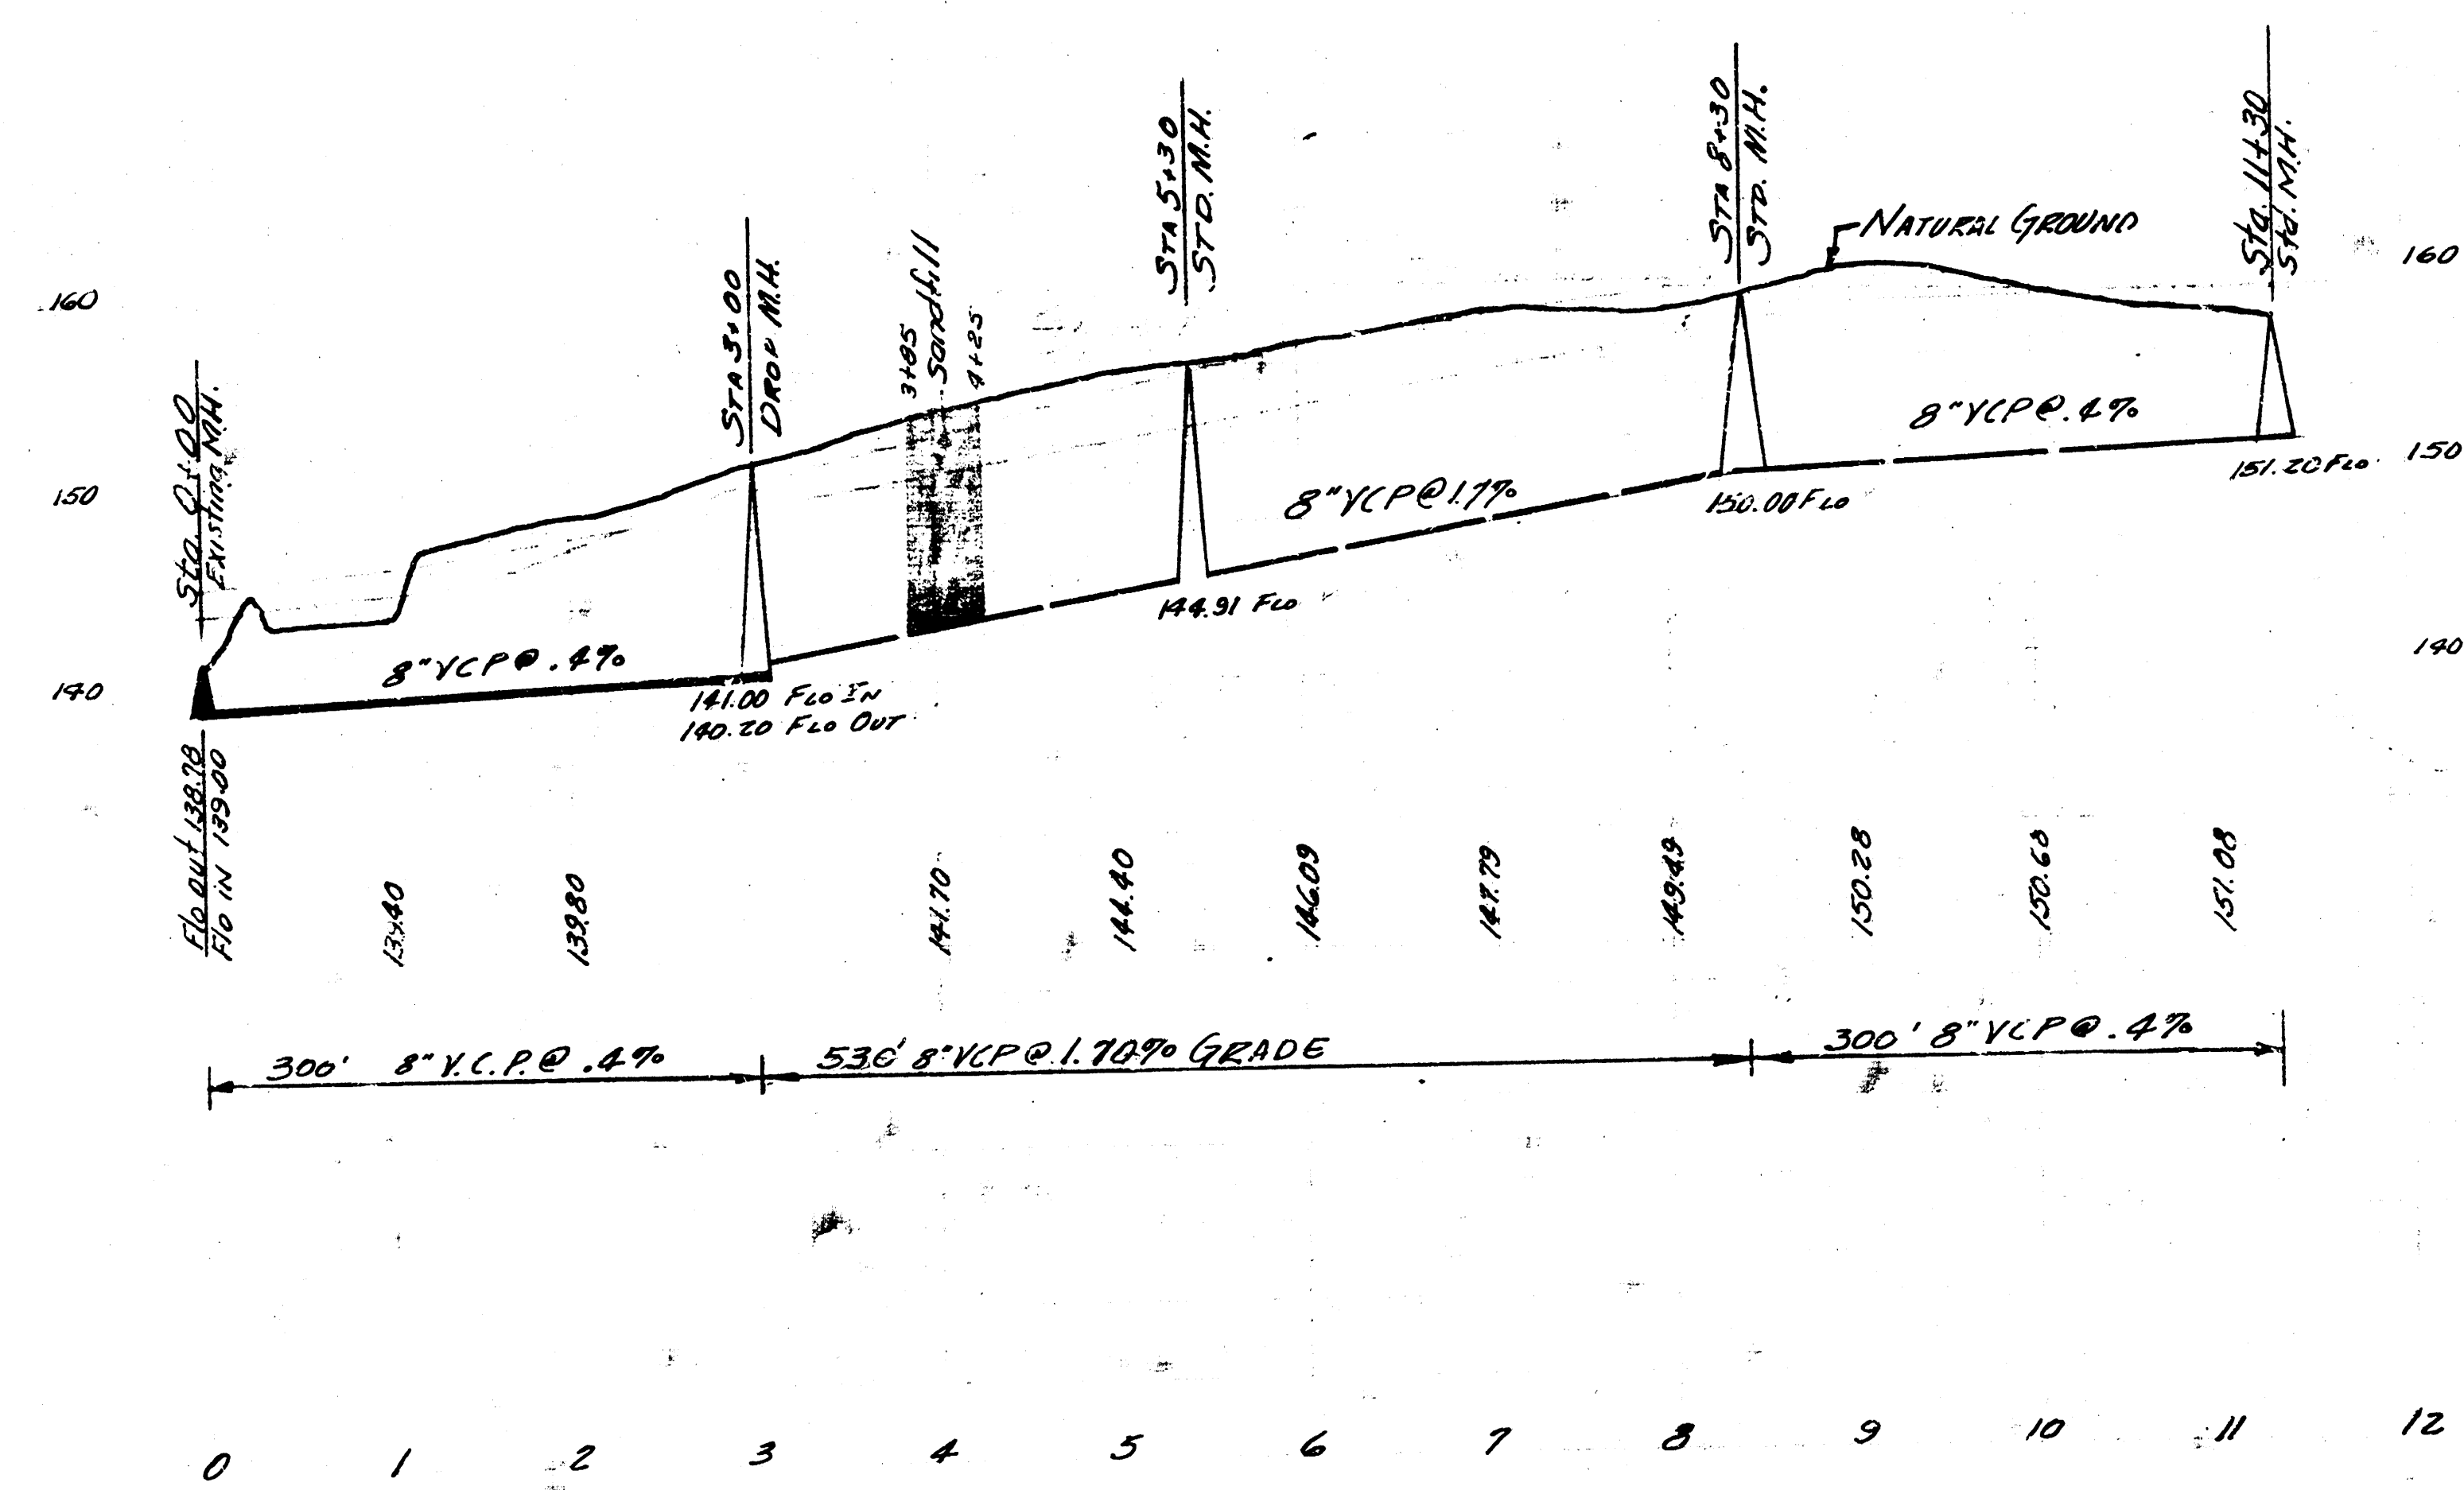

LAT. 2 SUBMAIN 7 W.I.S.
 CITY OF WICHITA KANSAS
 B.T. SMITH CITY ENGINEER
 Proj. No. C-24-65
 SEPT 1955

