

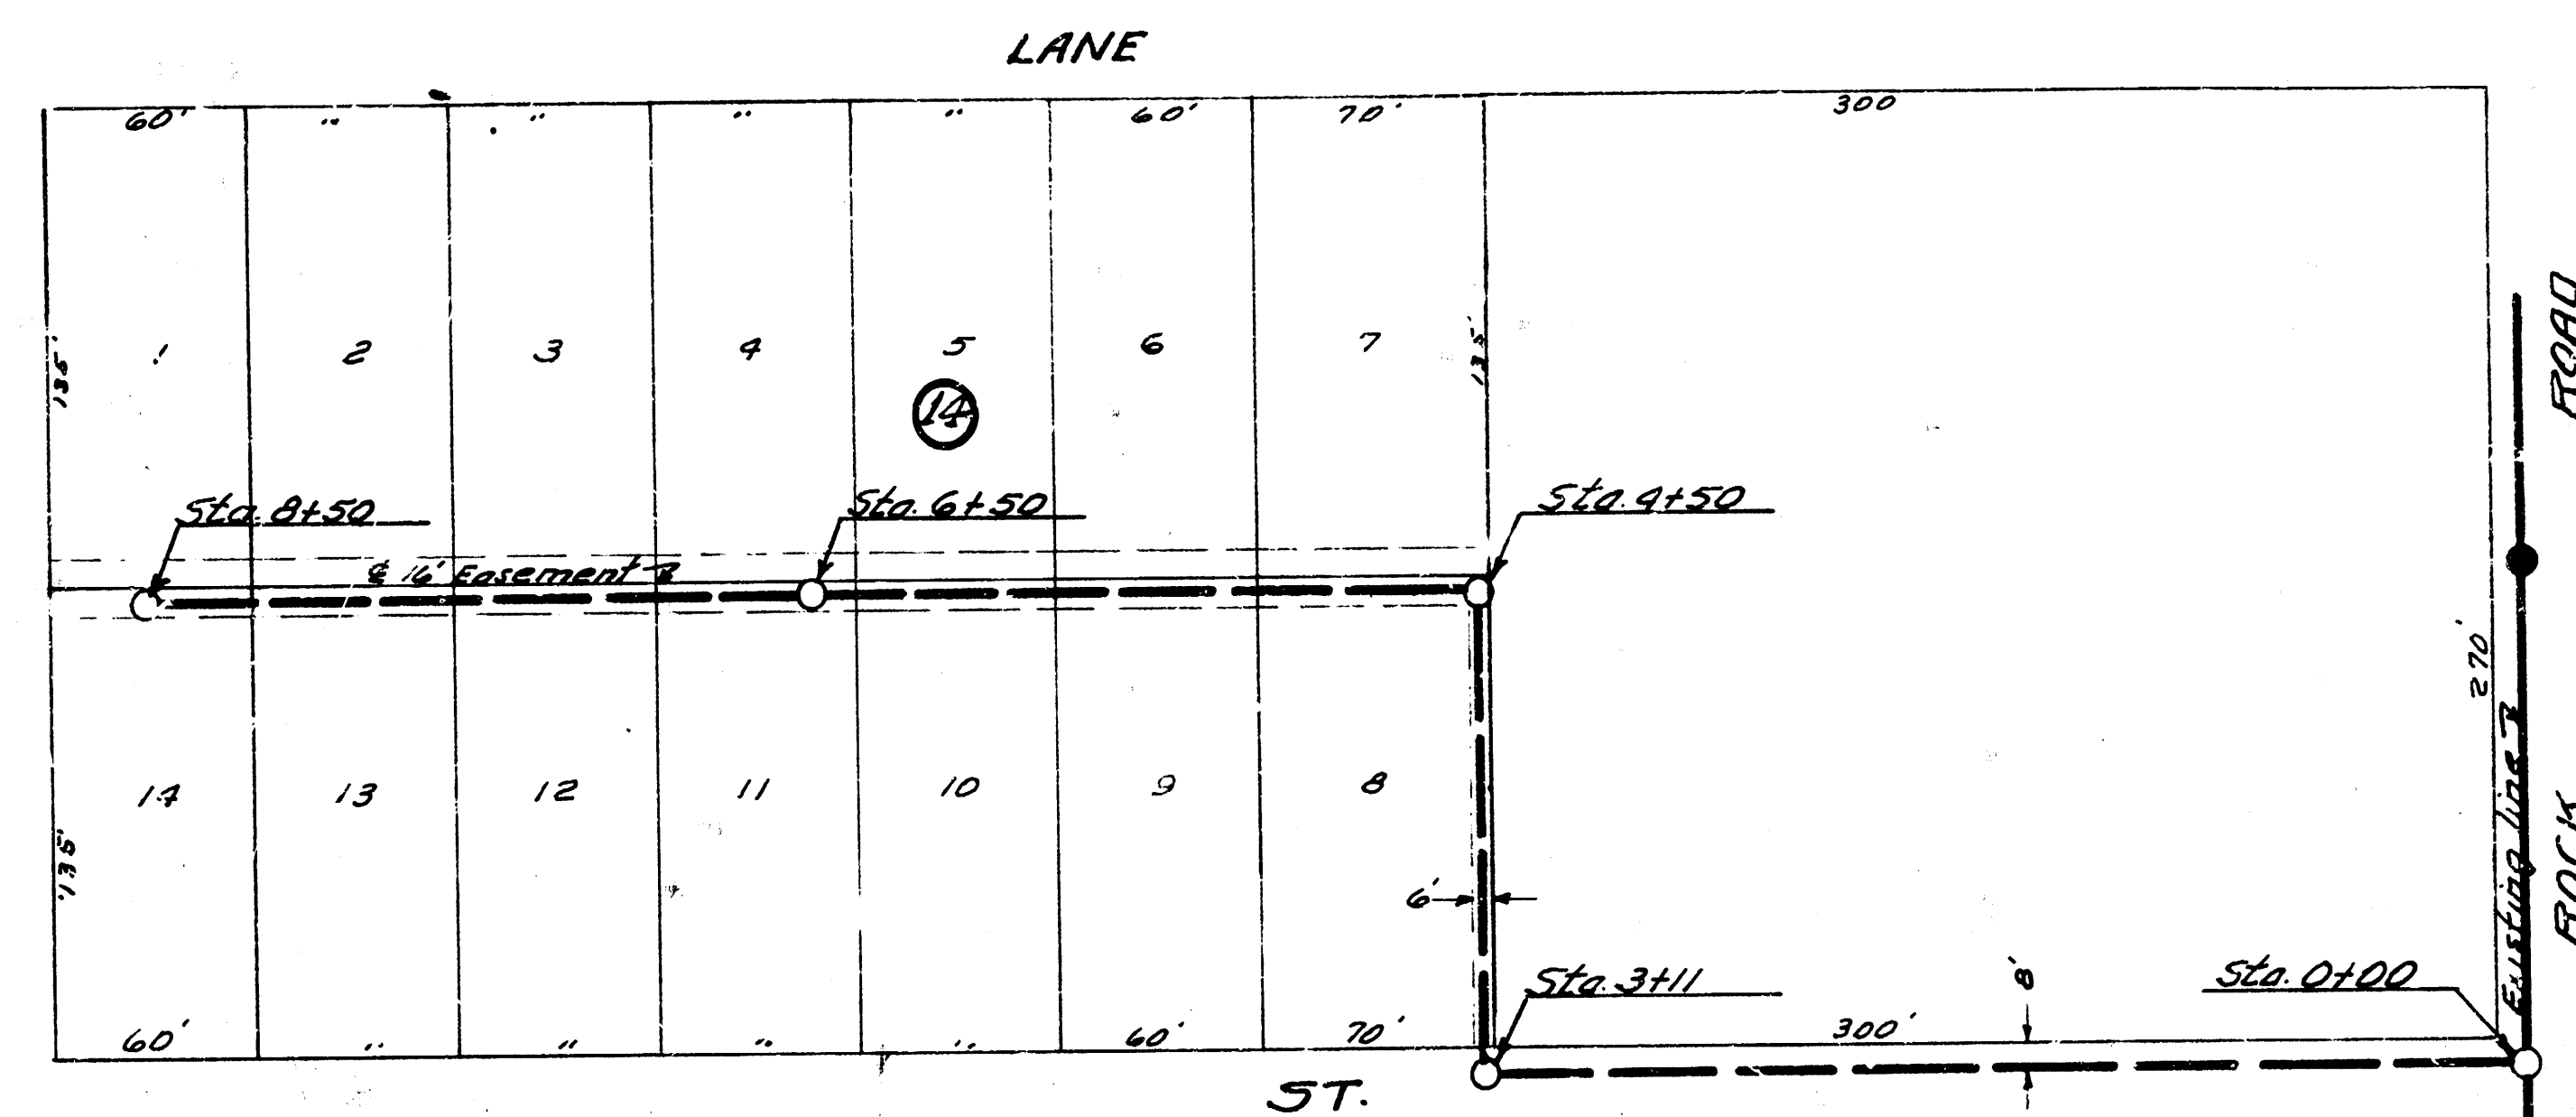


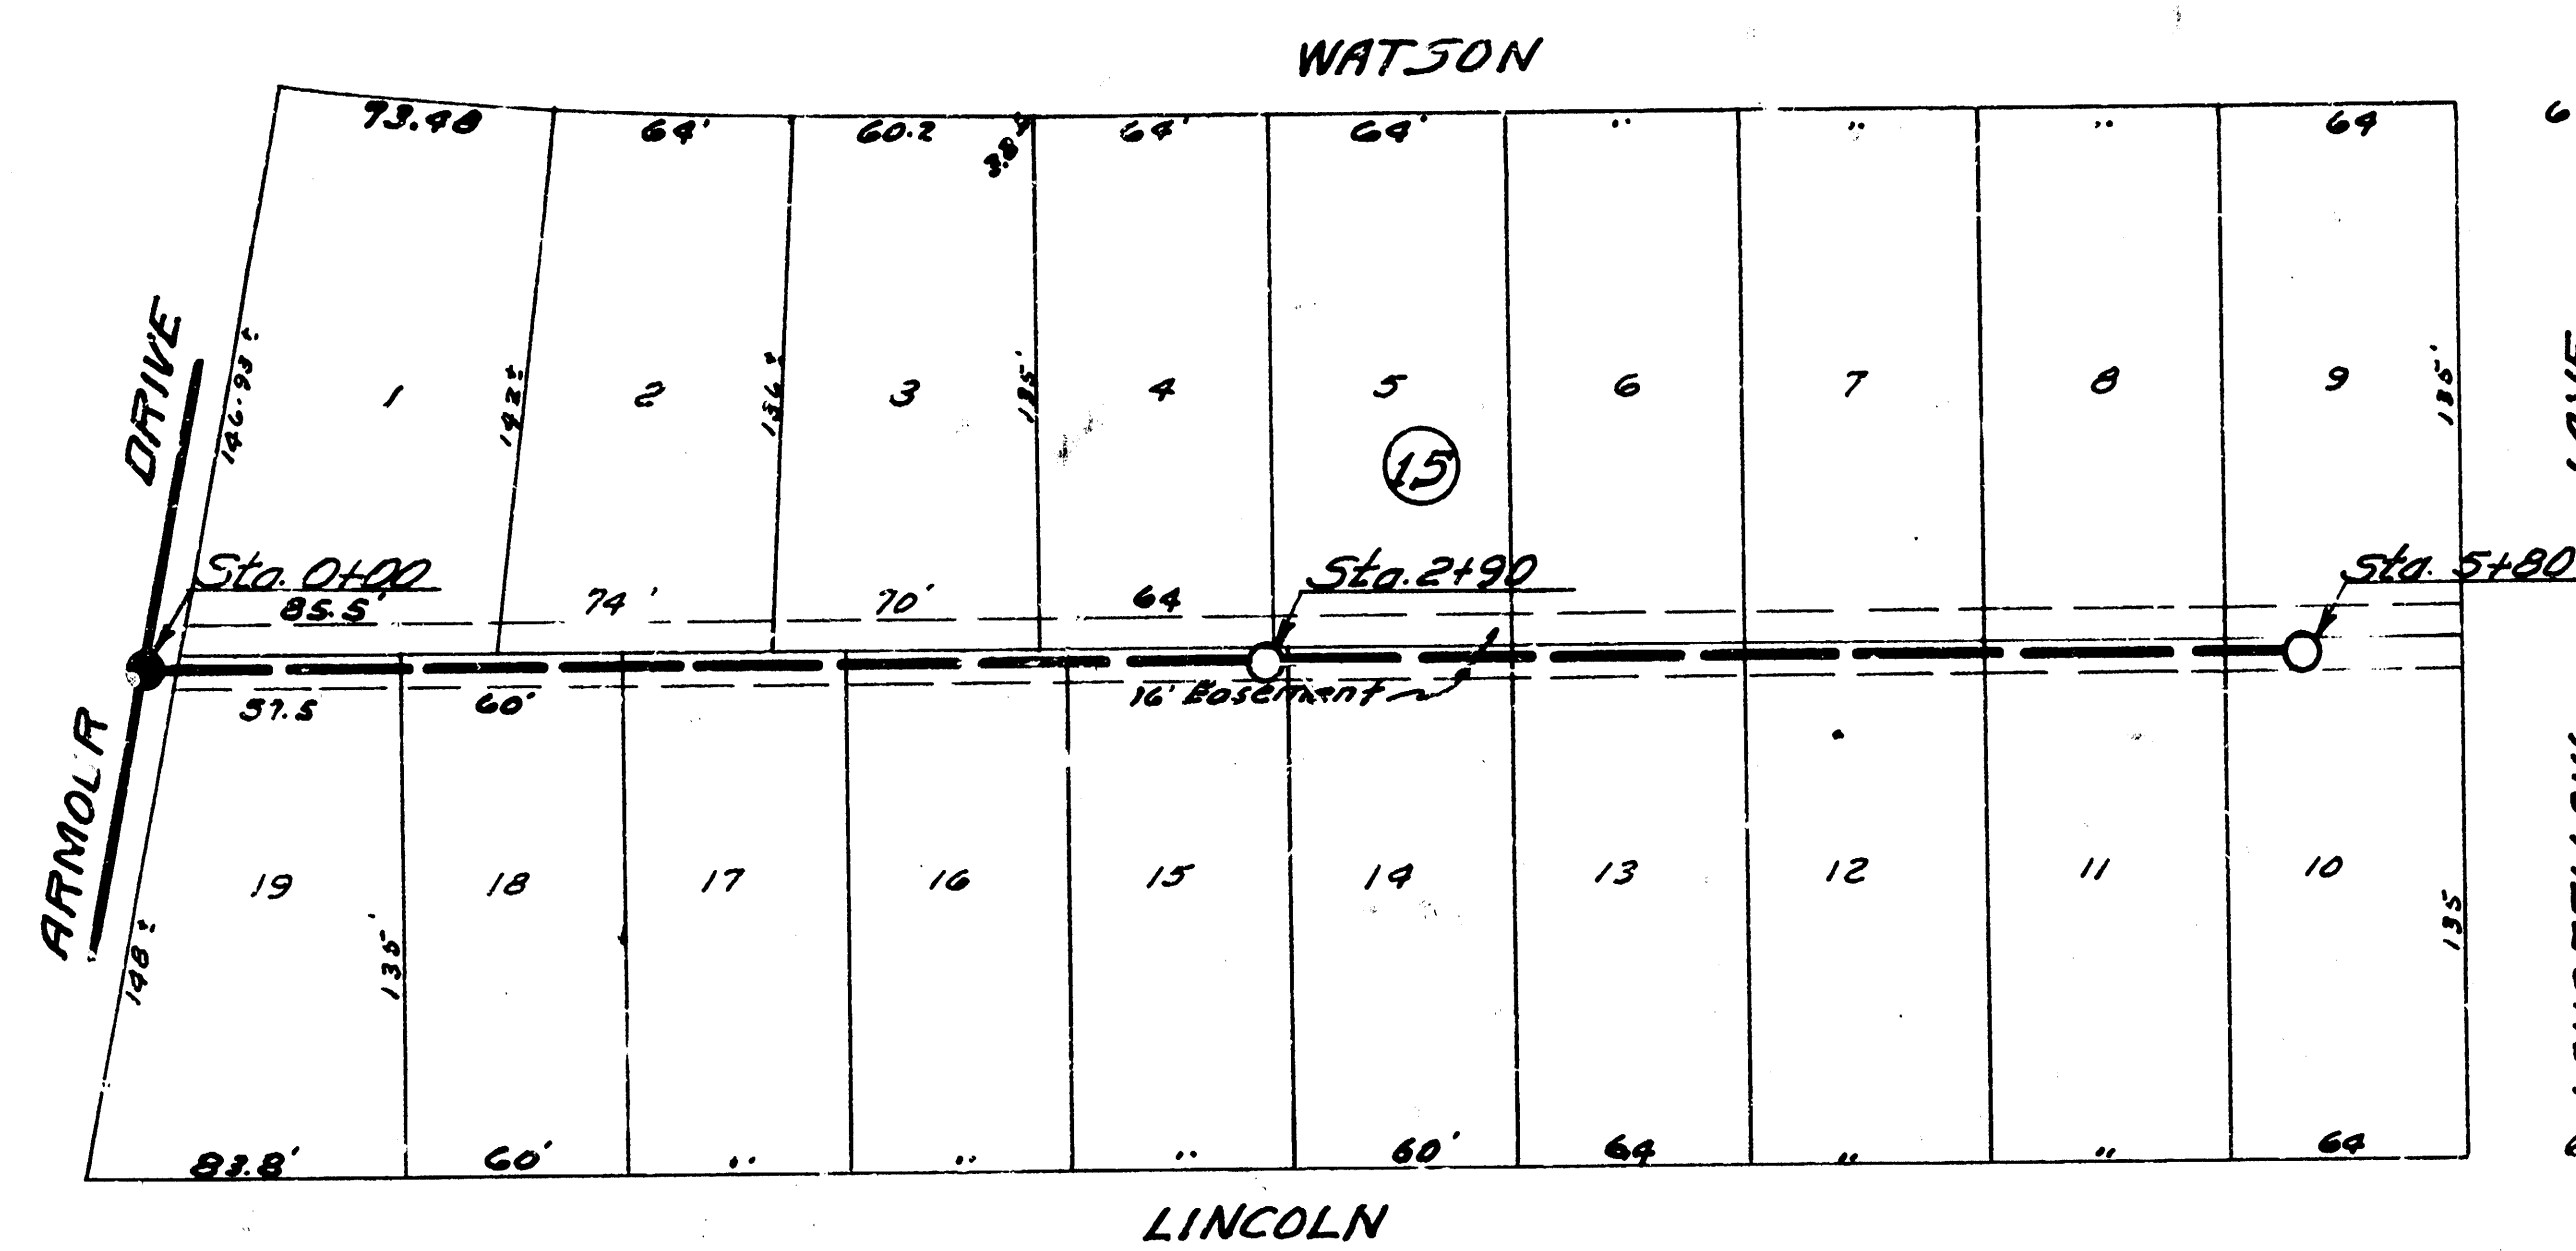


B.M. 142.42 RR 50' x 10' in HLP @ Lincoln
East Side of Rock Road

B.M. 140.91 in Mueller F.P. NW corner Armour Dr. & Lincoln

Date 12-14-59
Plan by M.H.
Checked by K.F.B.

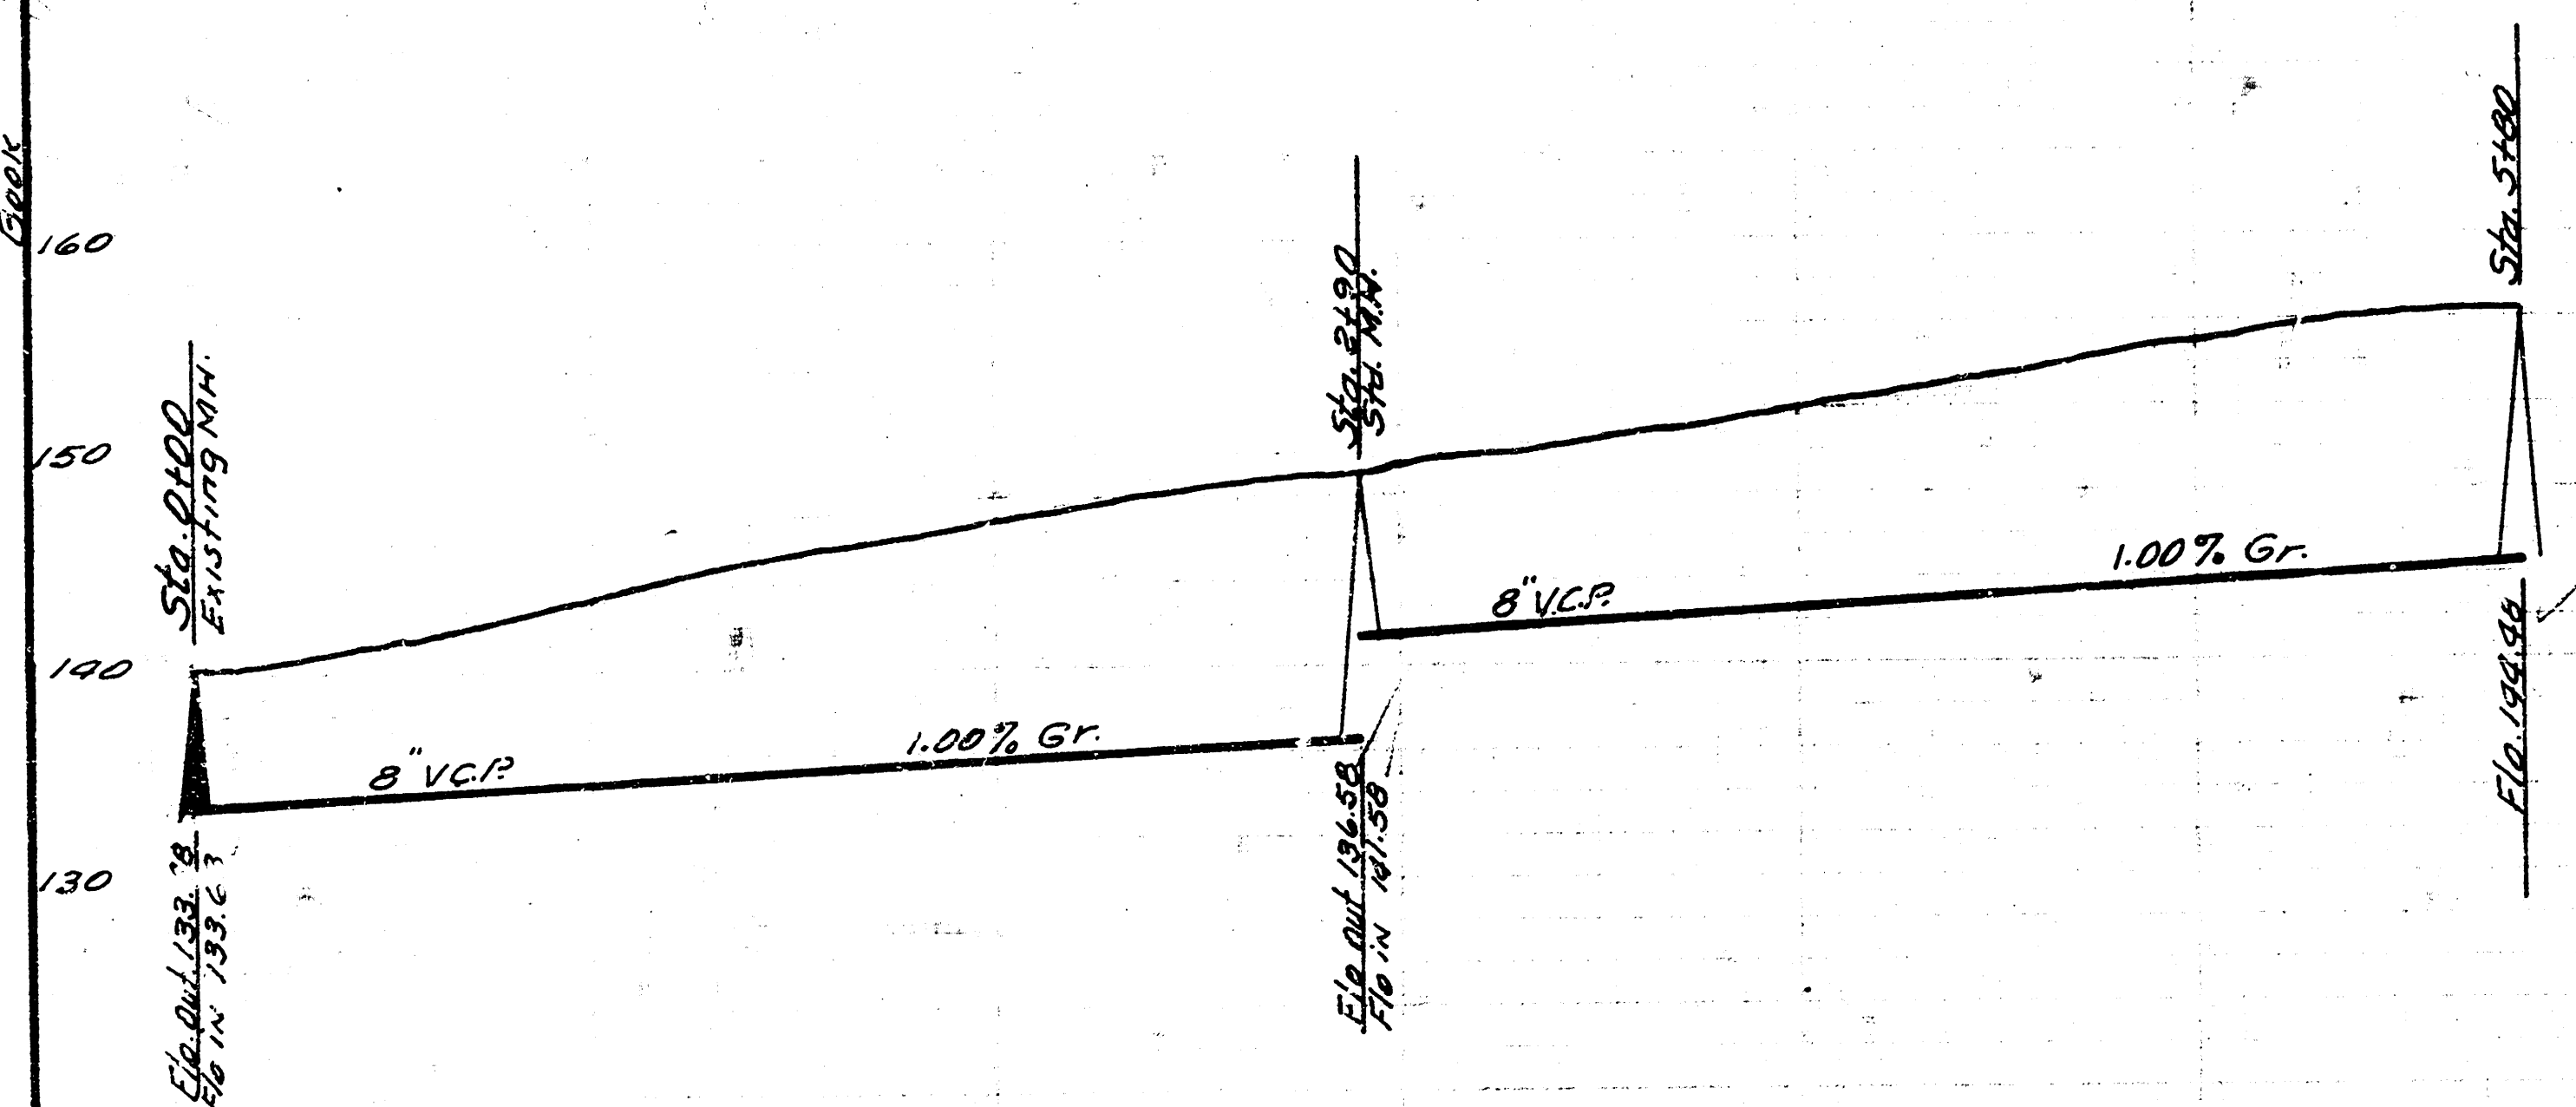

Date 1-4-55
Plan by M.H.
Checked by K.F.B.

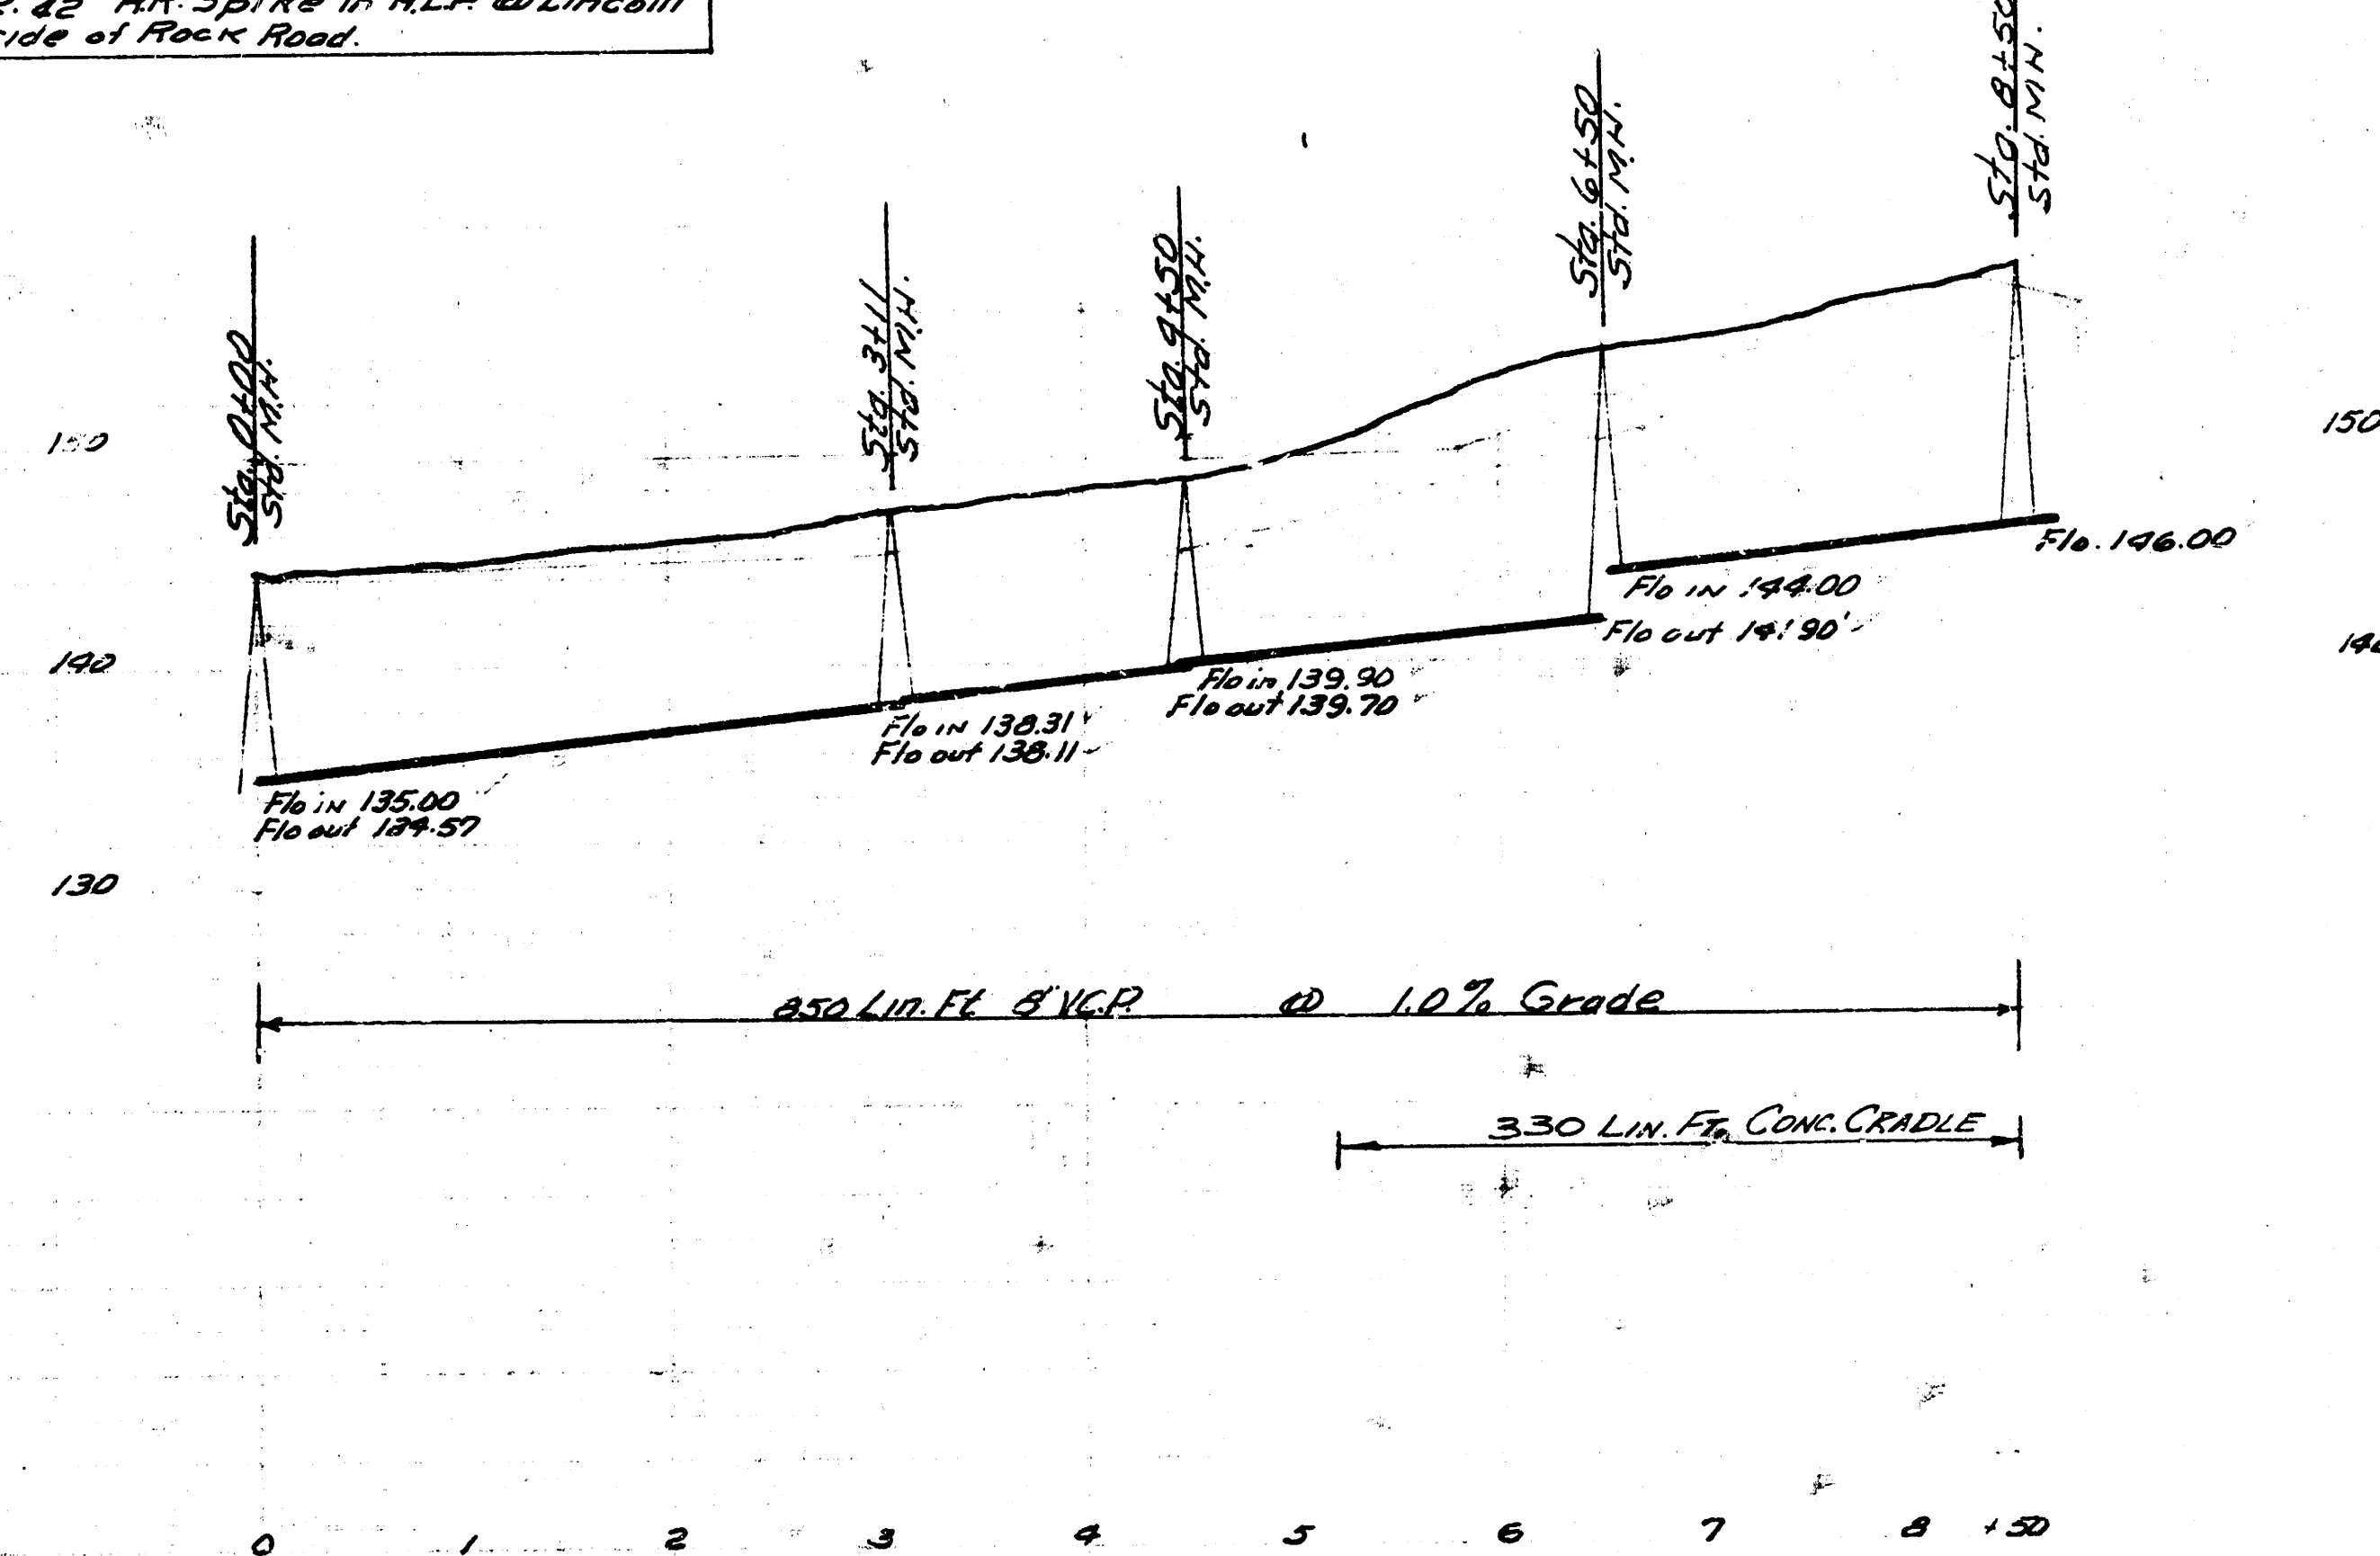

LAT 6 SUBMAIN 7 WIS.
CITY OF WICHITA KANSAS
GE SMITH CITY ENGINEER
Proj No. C-24-69

LAT 7 SUBMAIN 7 WIS.
CITY OF WICHITA KANSAS
GE SMITH CITY ENGINEER
Proj No. C-25-3