



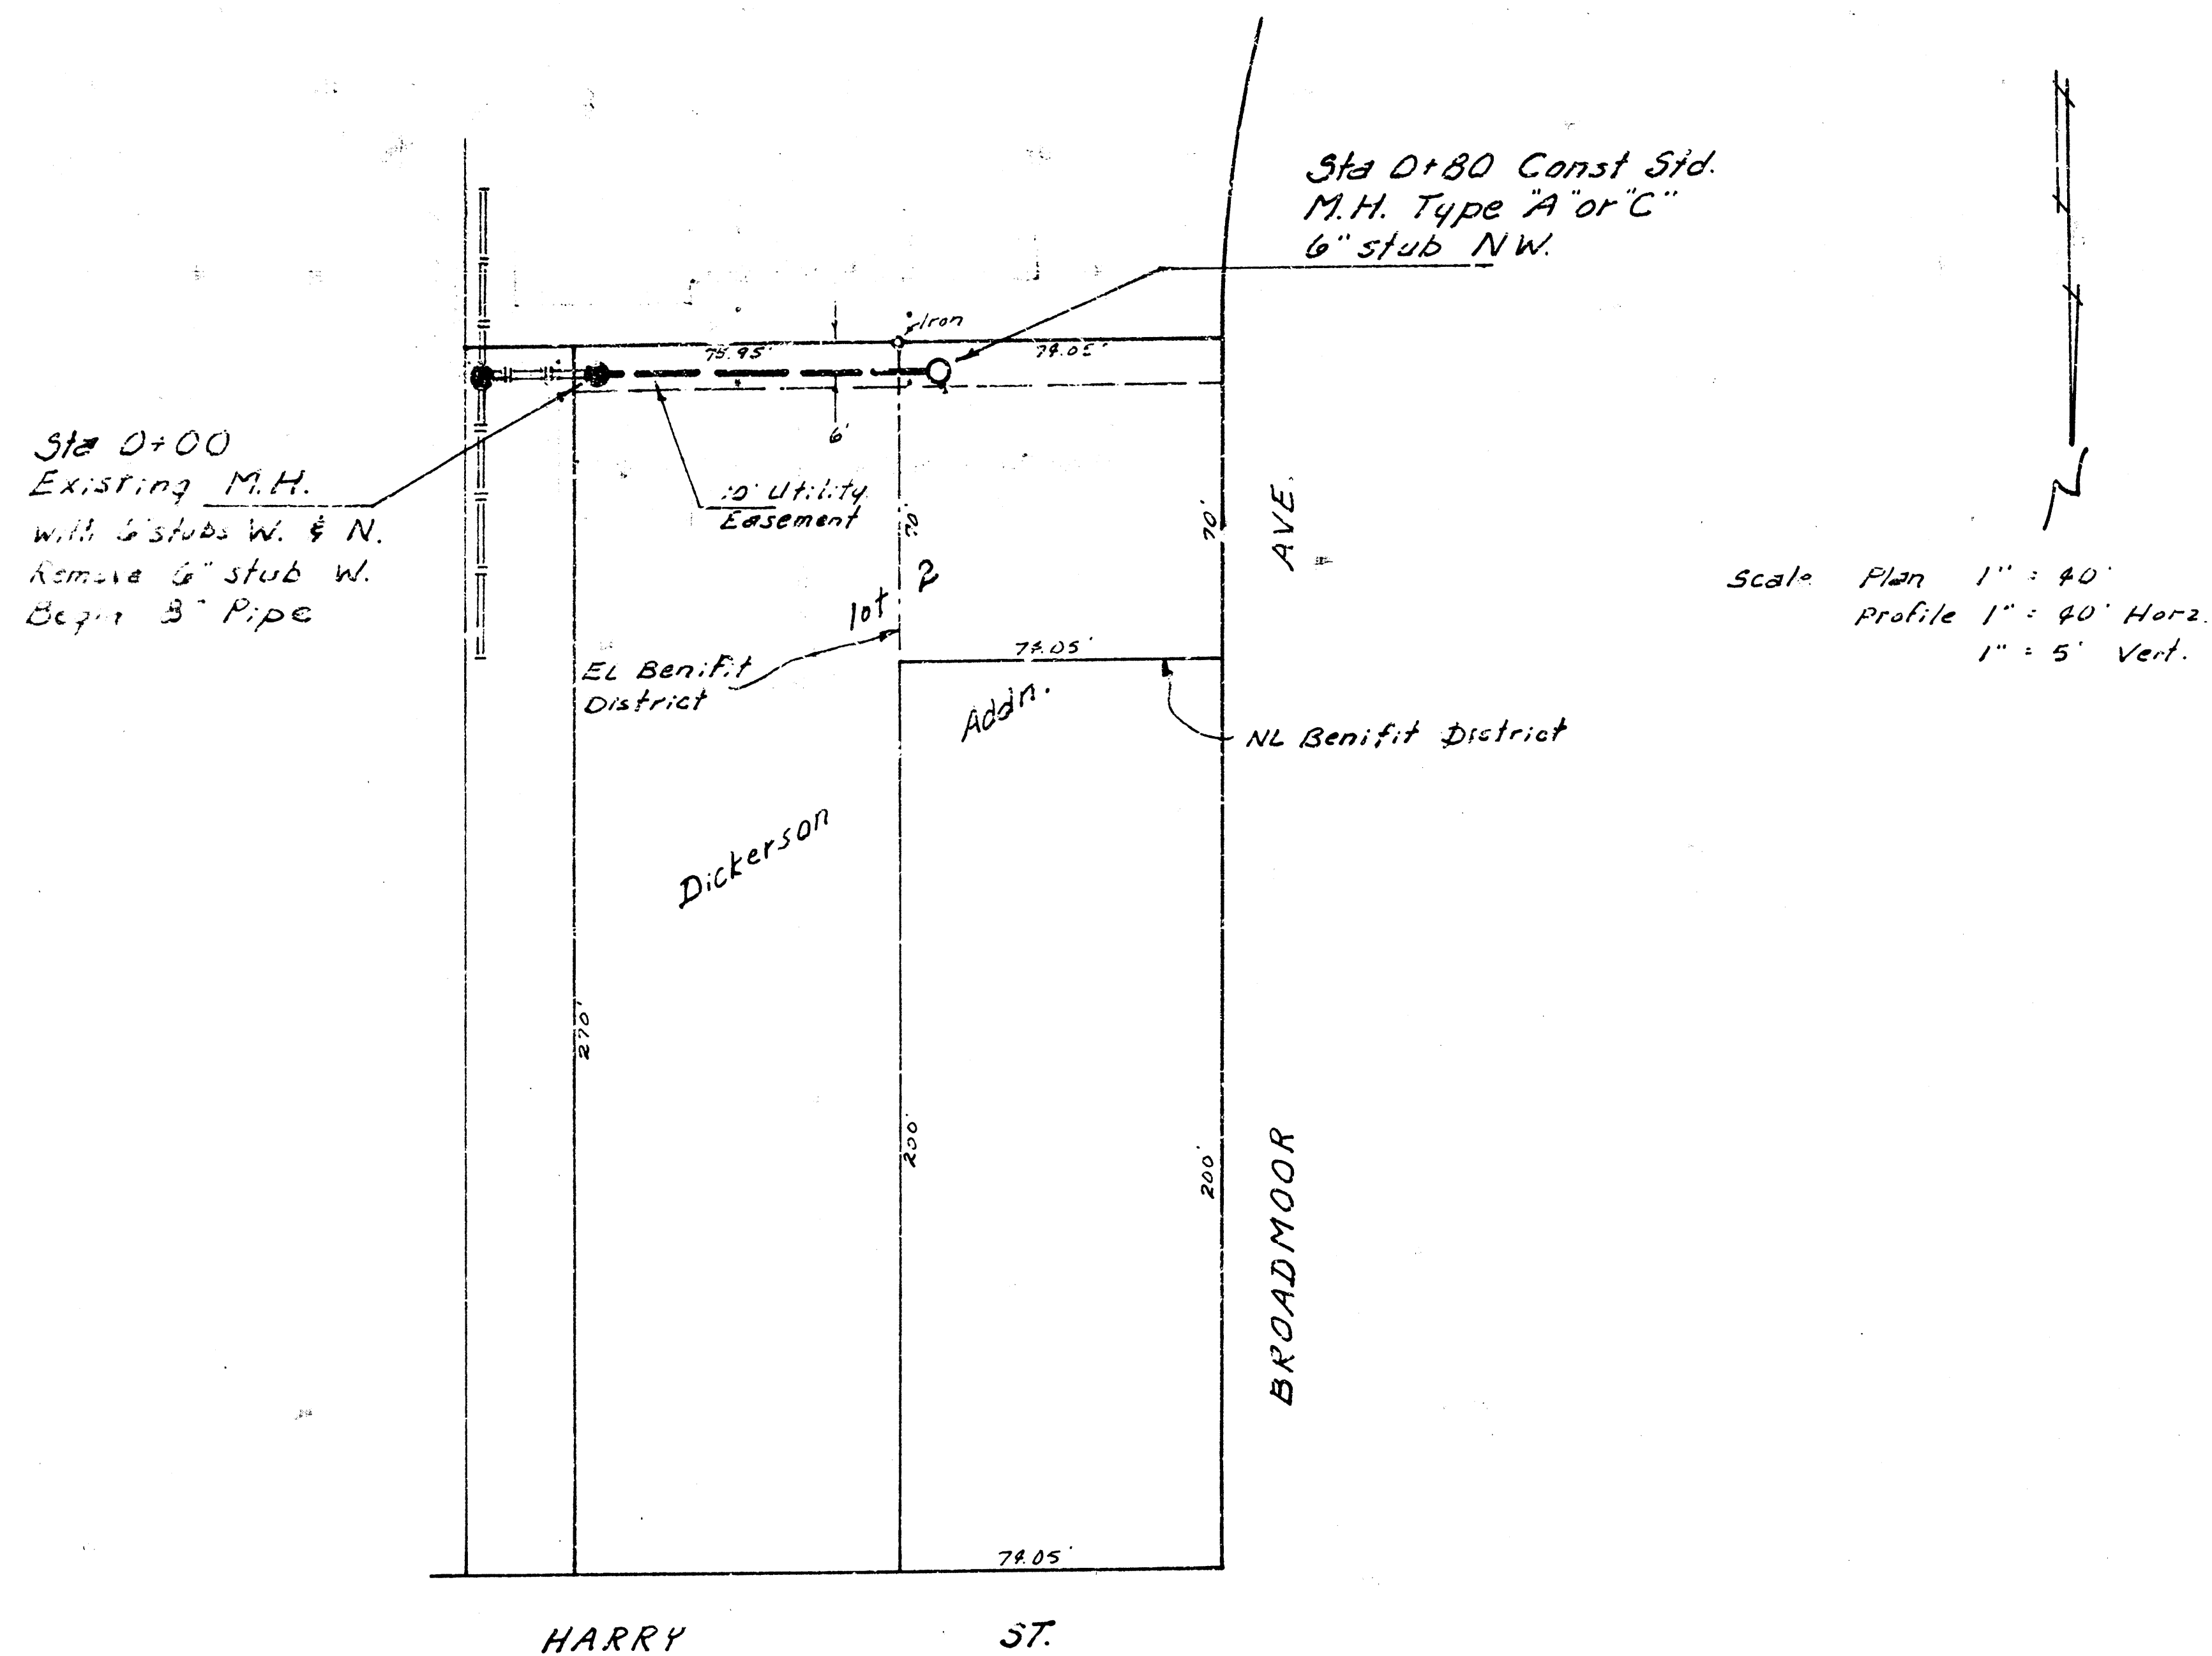

B.M. 156.55 NW Corner of conc. walk @ N. face of building on S.E. corner of Harry & Broadmoor.

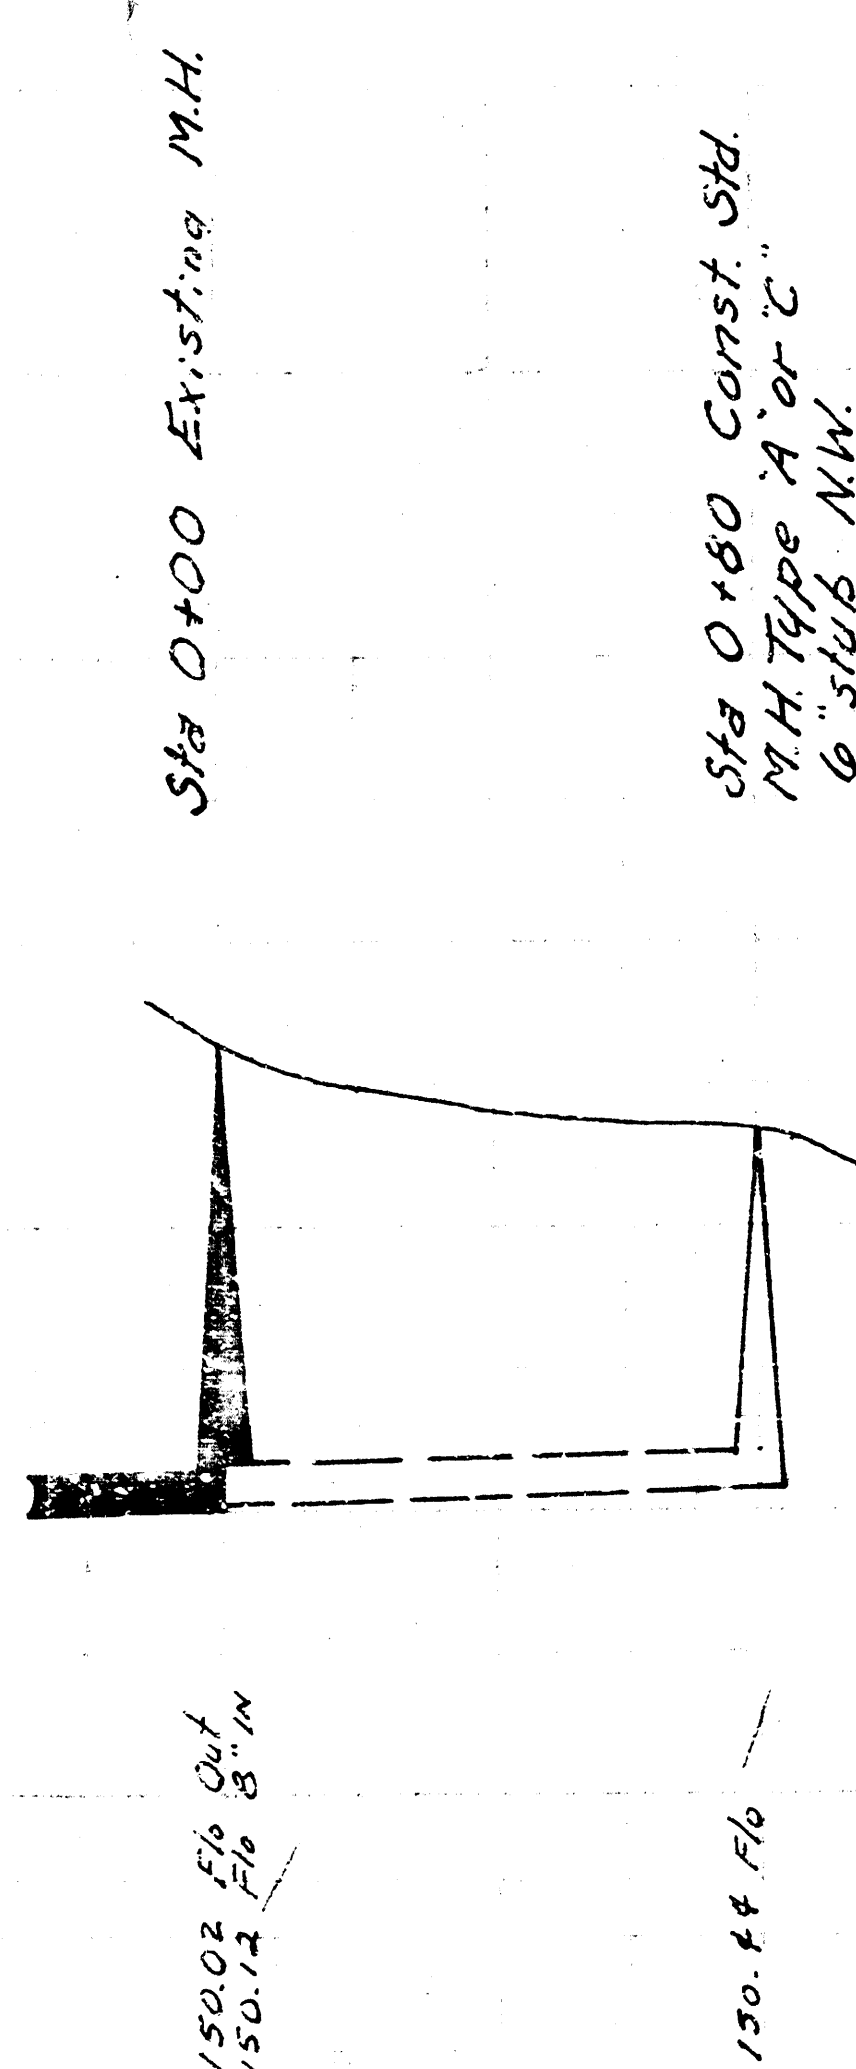

80 Lin. Ft. 8" Clay Pipe @ 0.90% Grade

Alternate A.B.S. Composite Pipe

LAT 14, MAIN 16, WAR INDUSTRIES

CITY OF WICHITA, KANSAS

R. W. LINN — CITY ENGINEER

March, 1978 PROJECT NO. DBKL577078

