
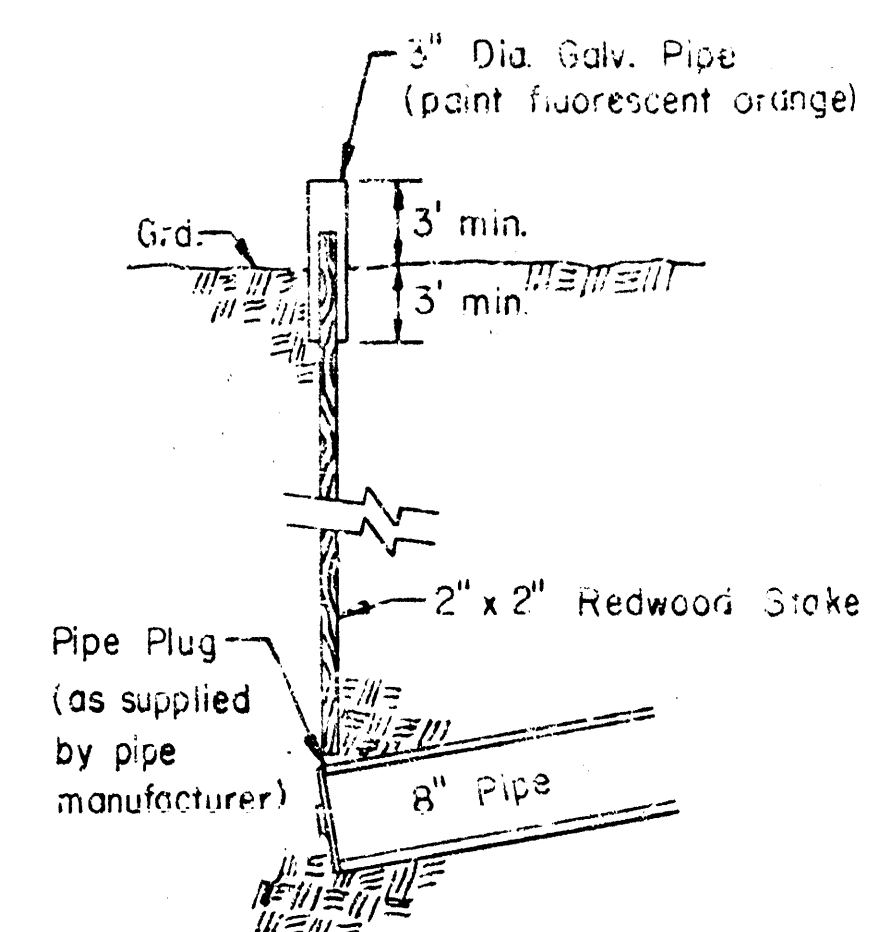
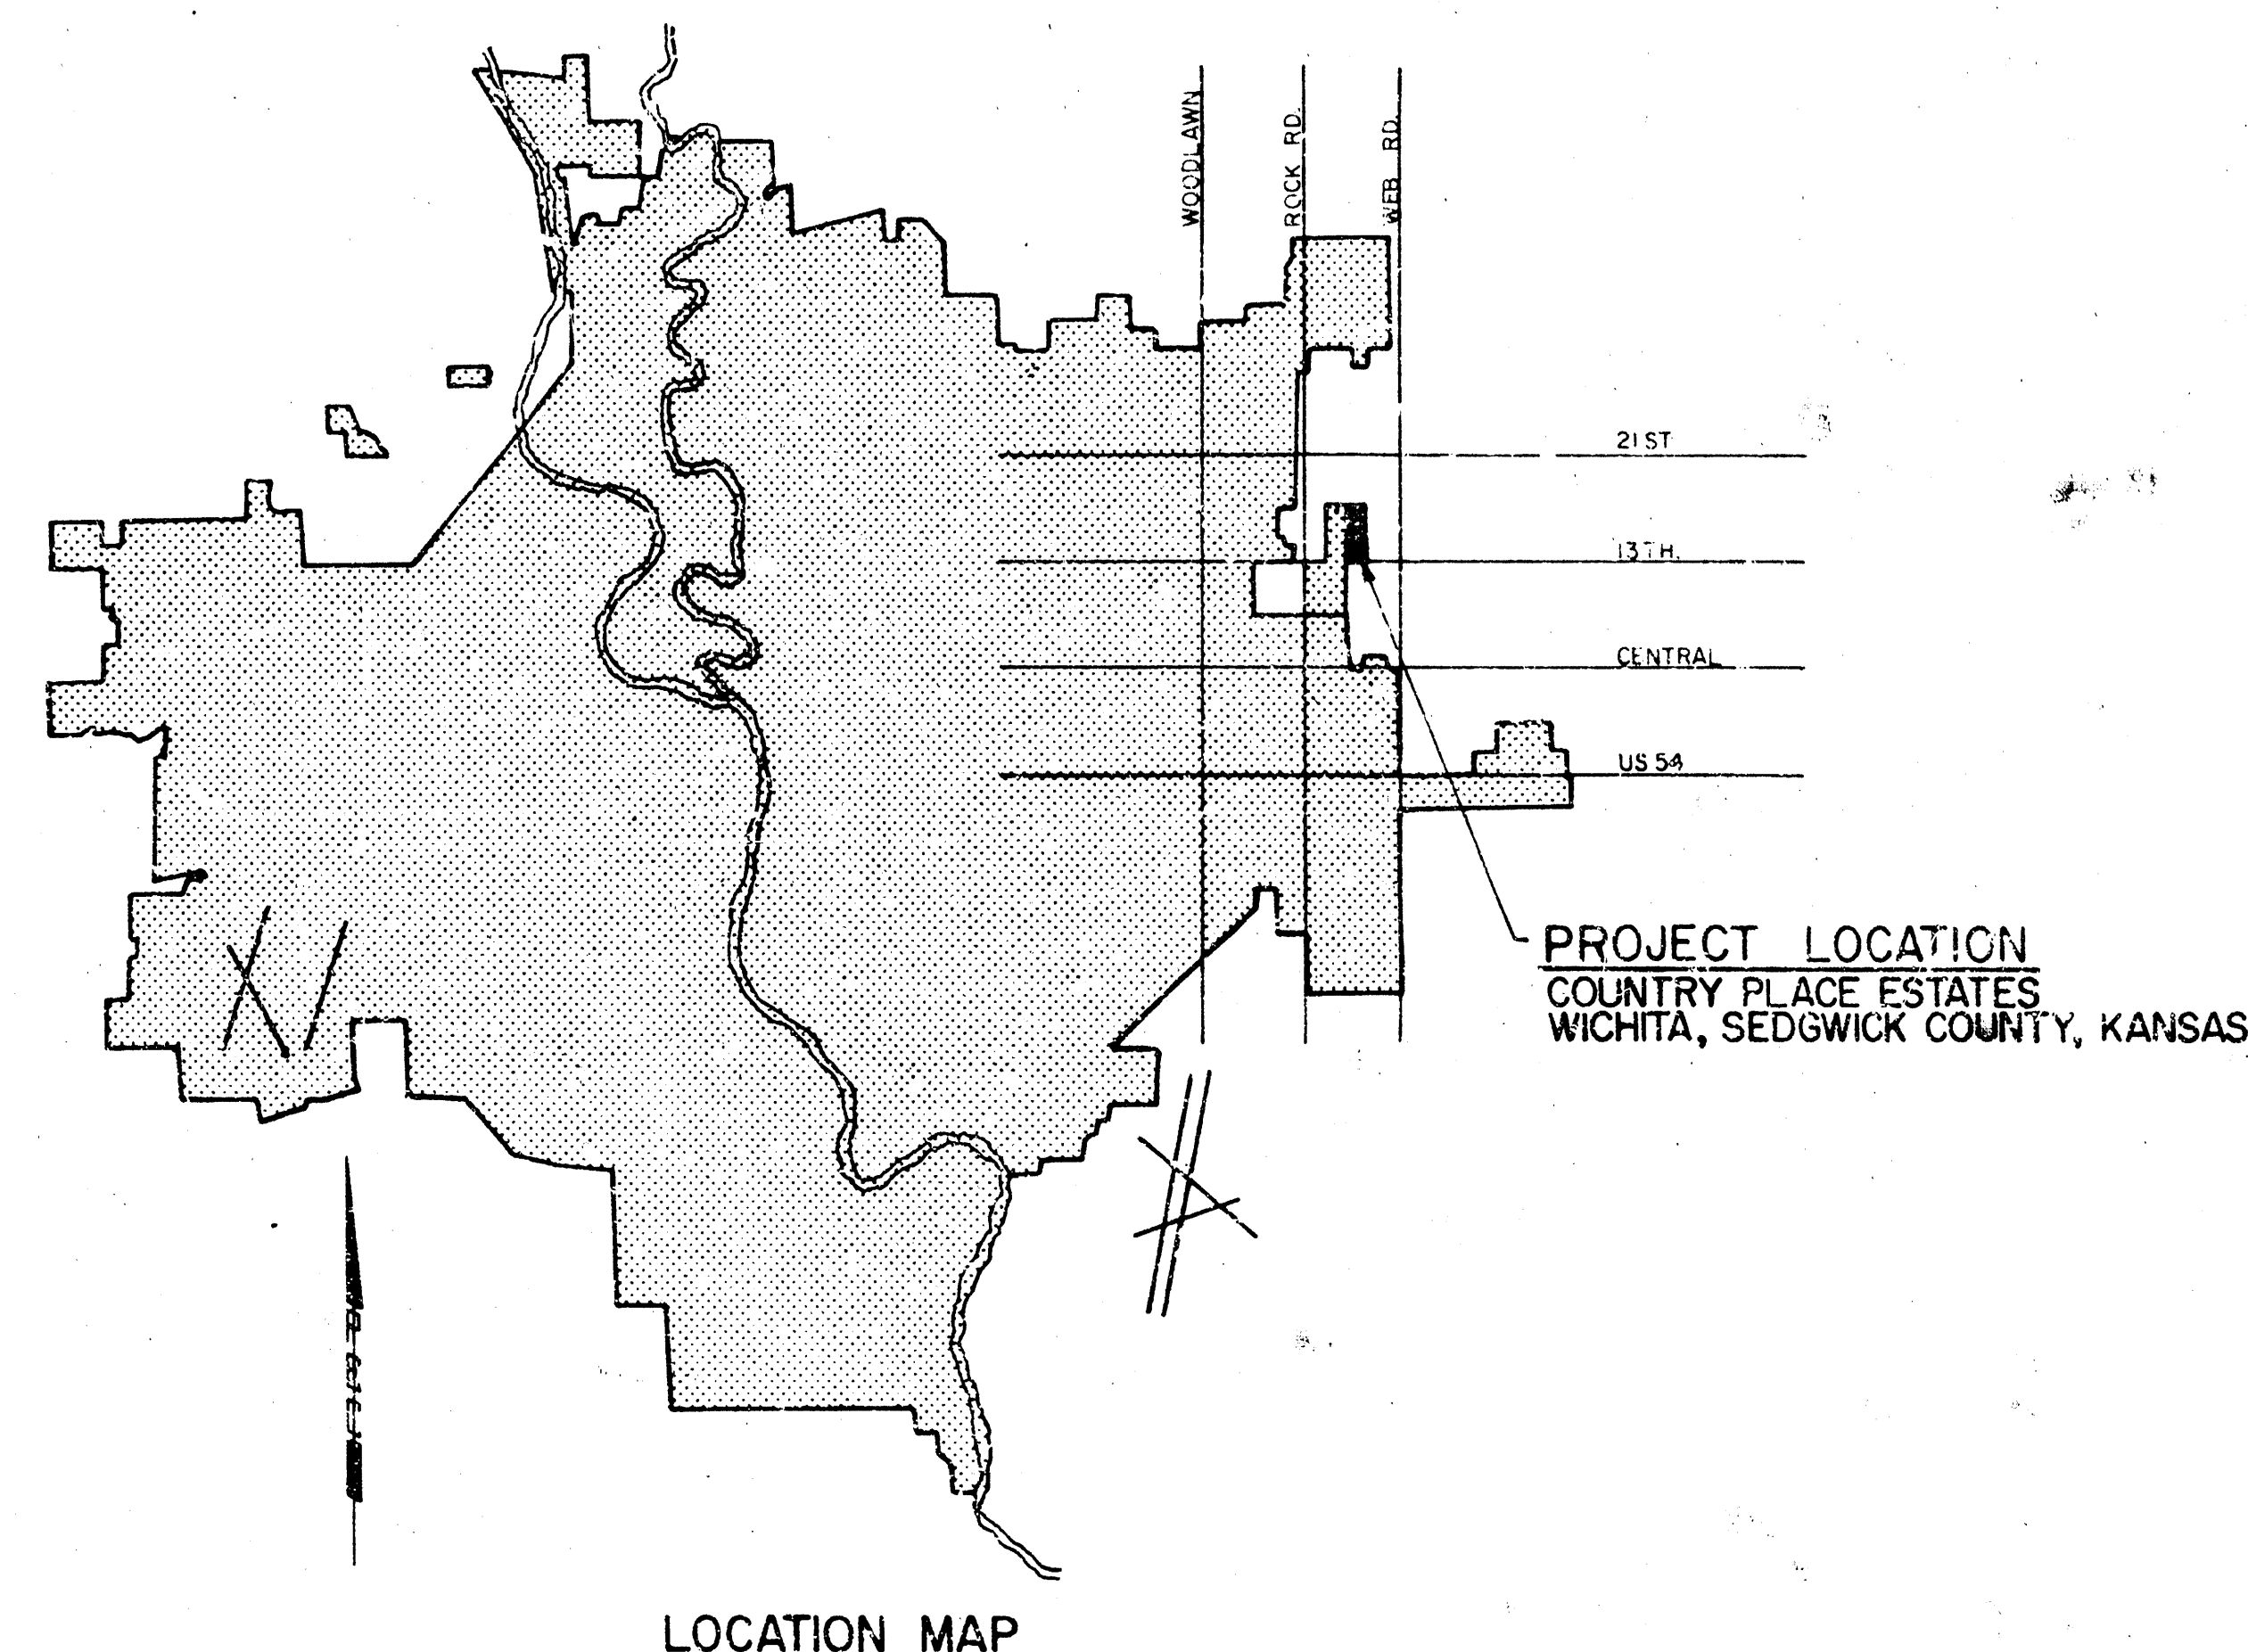


CONSTRUCTION PLANS FOR LATERAL 6, MAIN 22 OF THE WAR INDUSTRY SEWER

THE CITY OF WICHITA,
SEDGWICK COUNTY, KANSAS

INDEX OF SHEETS
SHEET NO. 1 TITLE SHEET
SHEET NO. 2-3 PLAN-PROFILES

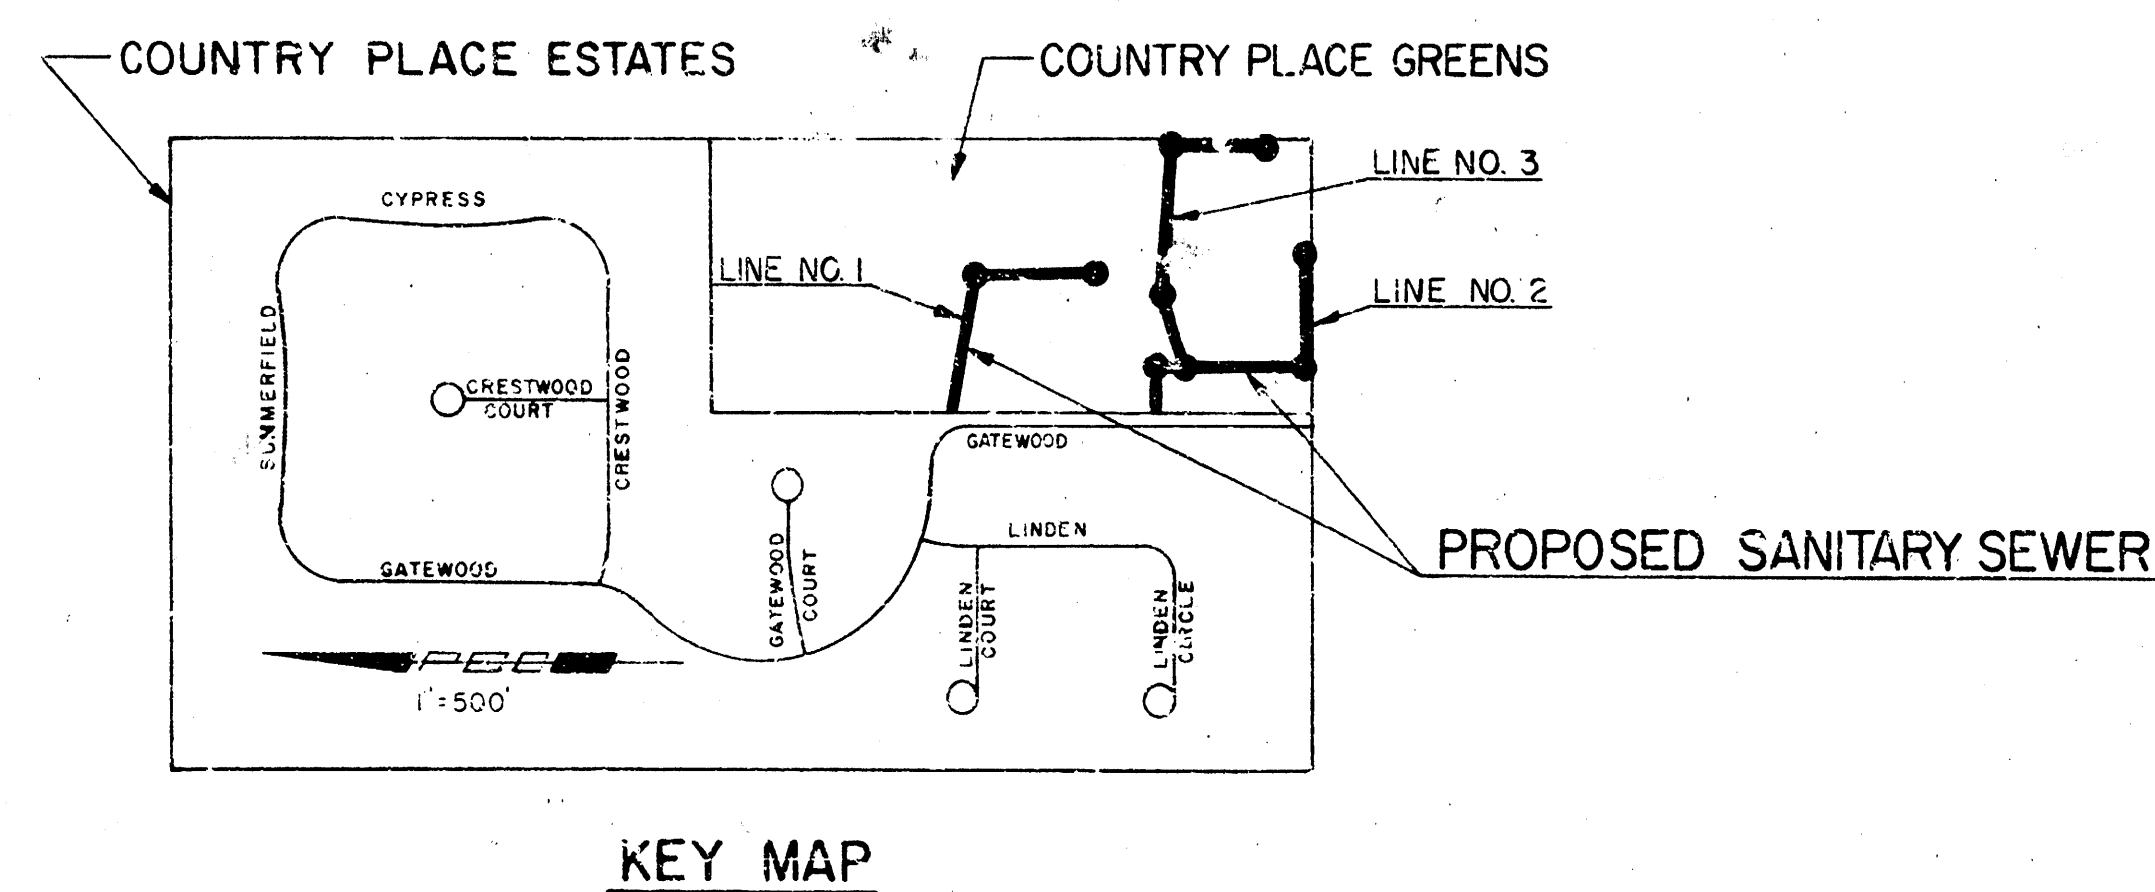

1. ALL CONSTRUCTION AND MATERIALS TO COMPLY WITH CITY OF WICHITA SPECIFICATIONS AND STANDARDS.
2. SEWER LINES TO BE INSPECTED BY THE DEPARTMENT OF PUBLIC WORKS INSPECTION.
3. PRIOR TO BEGINNING CONSTRUCTION THE CONTRACTOR SHALL UNCOVER THE EXISTING 24" VCP SANITARY SEWER NEAR PROPOSED MH 1 AND VERIFY THE FLOW LINE ELEVATION SO THAT THE ENGINEER CAN MAKE ANY NECESSARY GRADE ADJUSTMENTS.
4. TREES INDICATED TO BE REMOVED MAY BE SAVED AT THE CONTRACTOR'S OPTION.
5. THE CONTRACTOR SHALL OBTAIN PERMISSION FROM THE ENGINEER PRIOR TO TRIMMING ANY TREES, WHICH ARE INDICATED TO BE SAVED.
6. ANY TREE TRIMMING SHALL BE DONE BY THE CONTRACTOR UNDER THE SUPERVISION OF THE ENGINEER.
7. TREE REMOVAL AND TREE TRIMMING SHALL BE CONSIDERED INCIDENTAL TO THE PRICE BID FOR THE PROJECT.
8. TREES REMOVED, TREE TRIMMINGS, EXCESS EXCAVATED MATERIAL, AND OTHER DEBRIS SHALL BE HAULED FROM THE SITE BY THE CONTRACTOR AND WASTED AS DIRECTED BY THE ENGINEER.
9. THE HEDGEPOW SHOWN ON THE PLANS SHALL BE SAVED EXCEPT AS NOTED.

CITY OF WICHITA PROJECT NO. 468-76-245-80798-000-000-001

JULY 1979

PLANS PREPARED BY

PROFESSIONAL ENGINEERING CONSULTANTS, P.A.
ENGINEERS
WICHITA, KANSAS

