

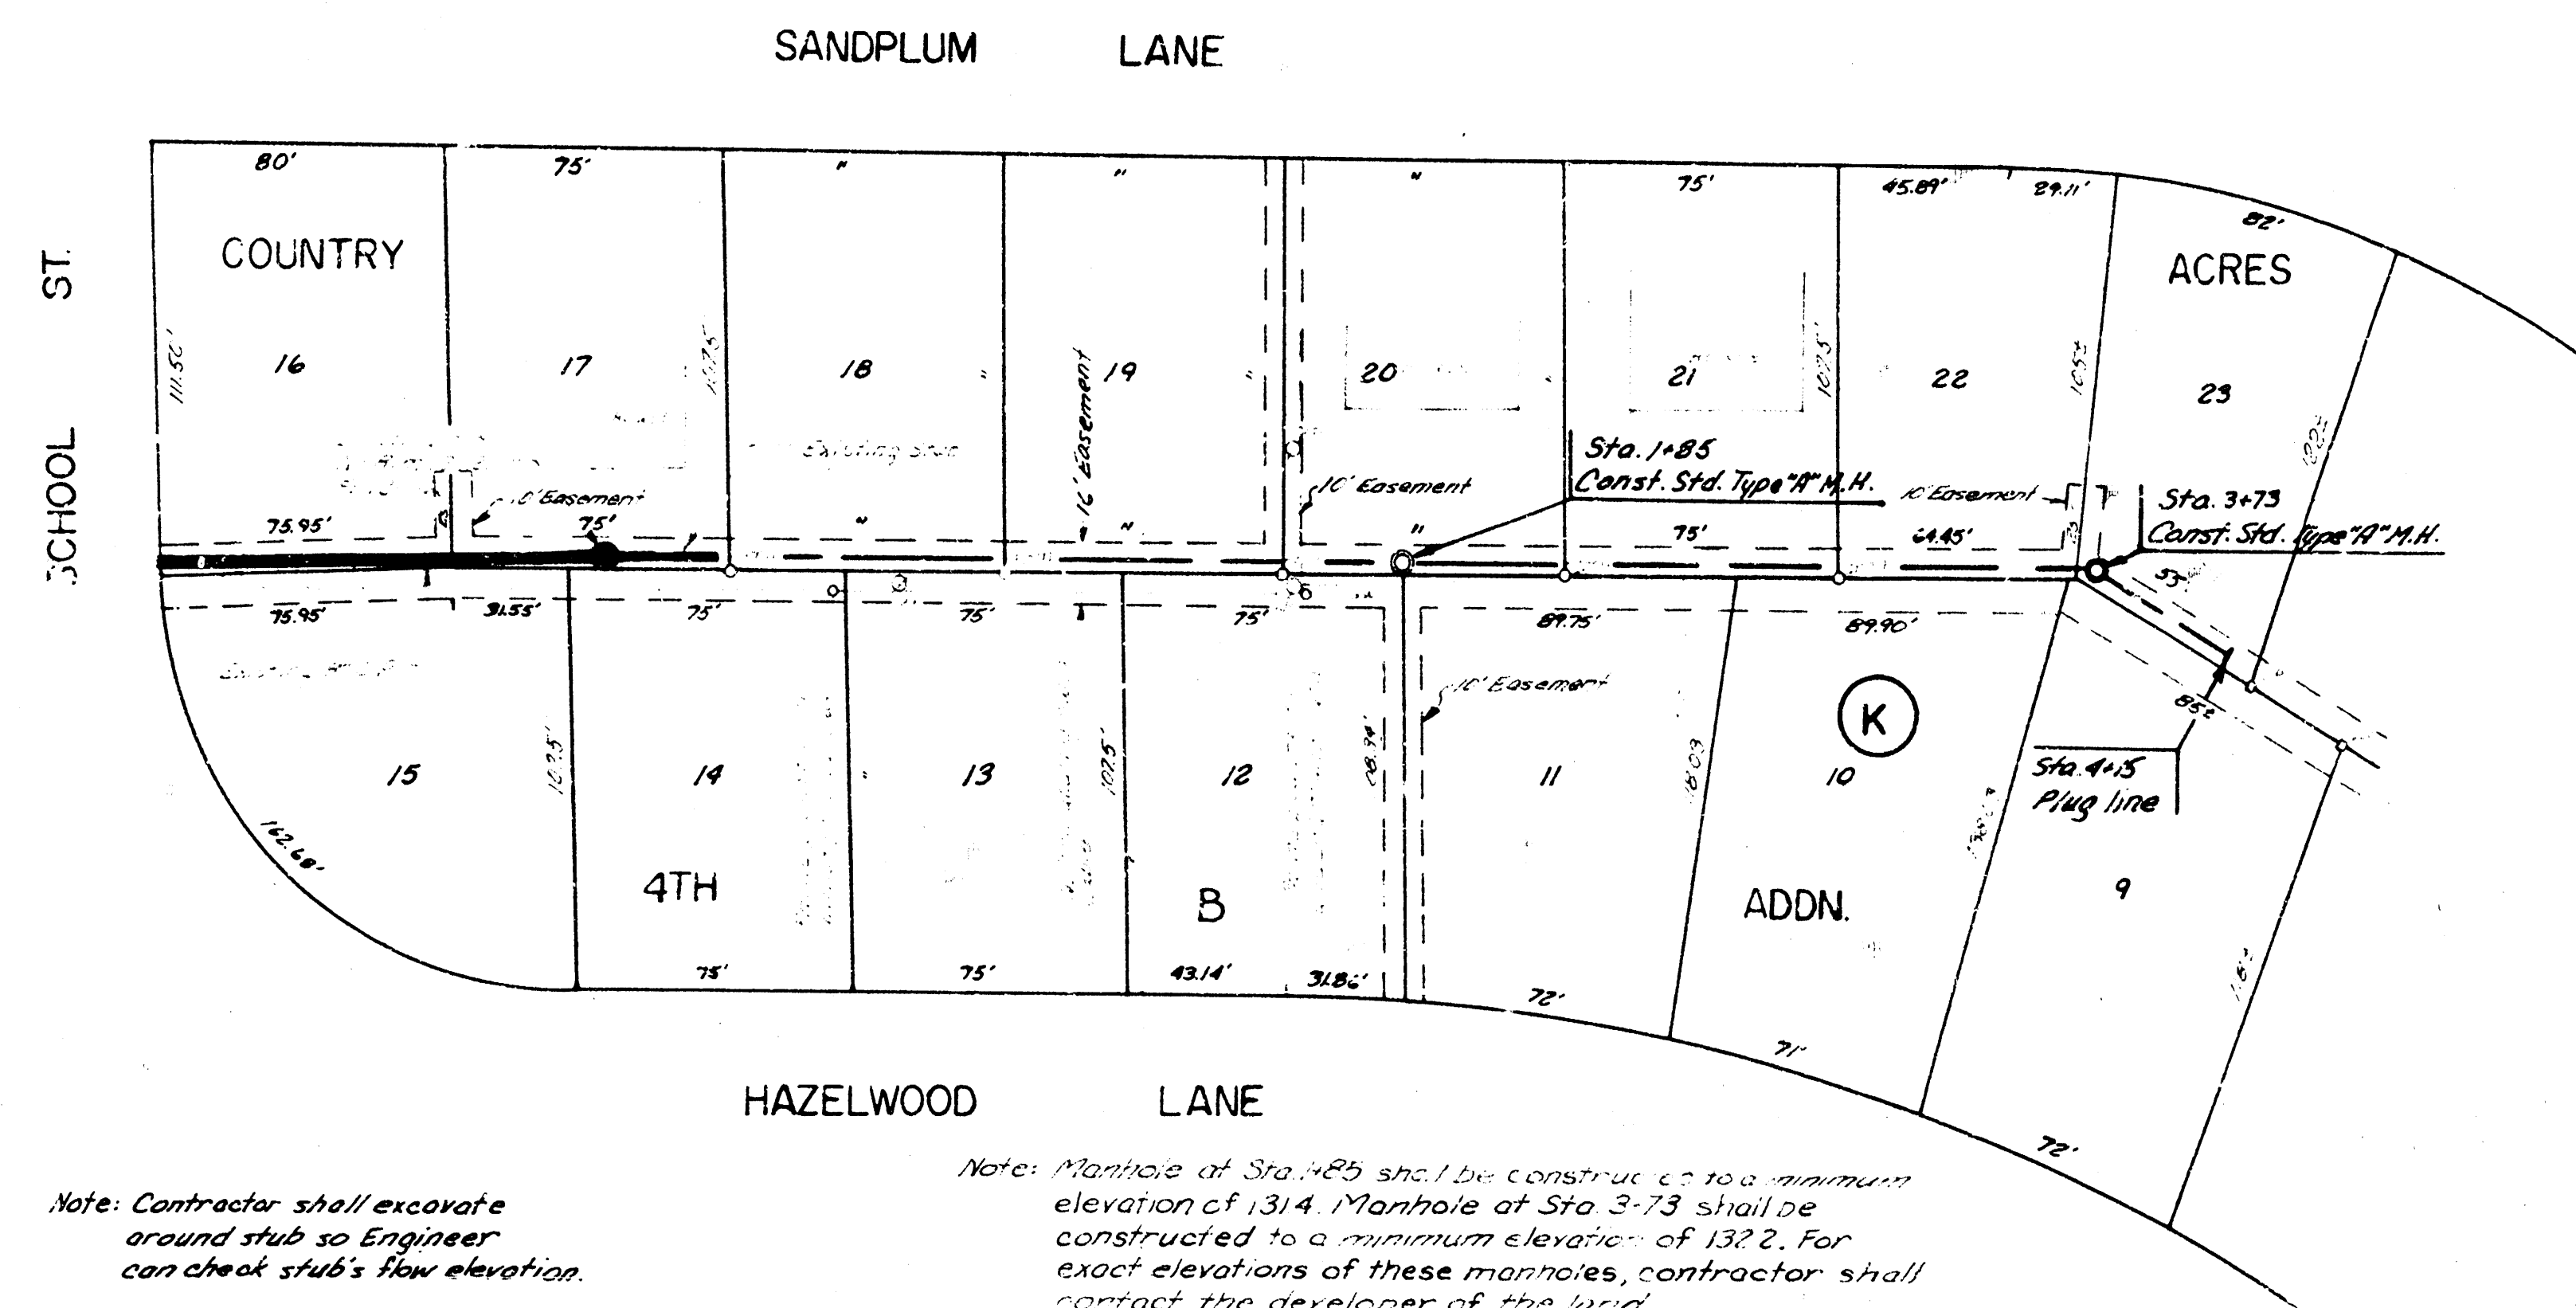


B.M. 132.19 City St. School Street & Ridge Road, 49.0 W. & 34.0 S. of E. both.
B.M. 130.00 2nd on top of N. 25 School Street at E.L. Sandplum.

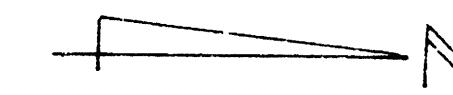


Note: Contractor shall excavate around stub so Engineer can check stub's flow elevation.

Note: Manhole at Sta. 1+85 shall be constructed to a minimum elevation of 131.4. Manhole at Sta. 3+73 shall be constructed to a minimum elevation of 132.2. For exact elevations of these manholes, contractor shall contact the developer of the land.

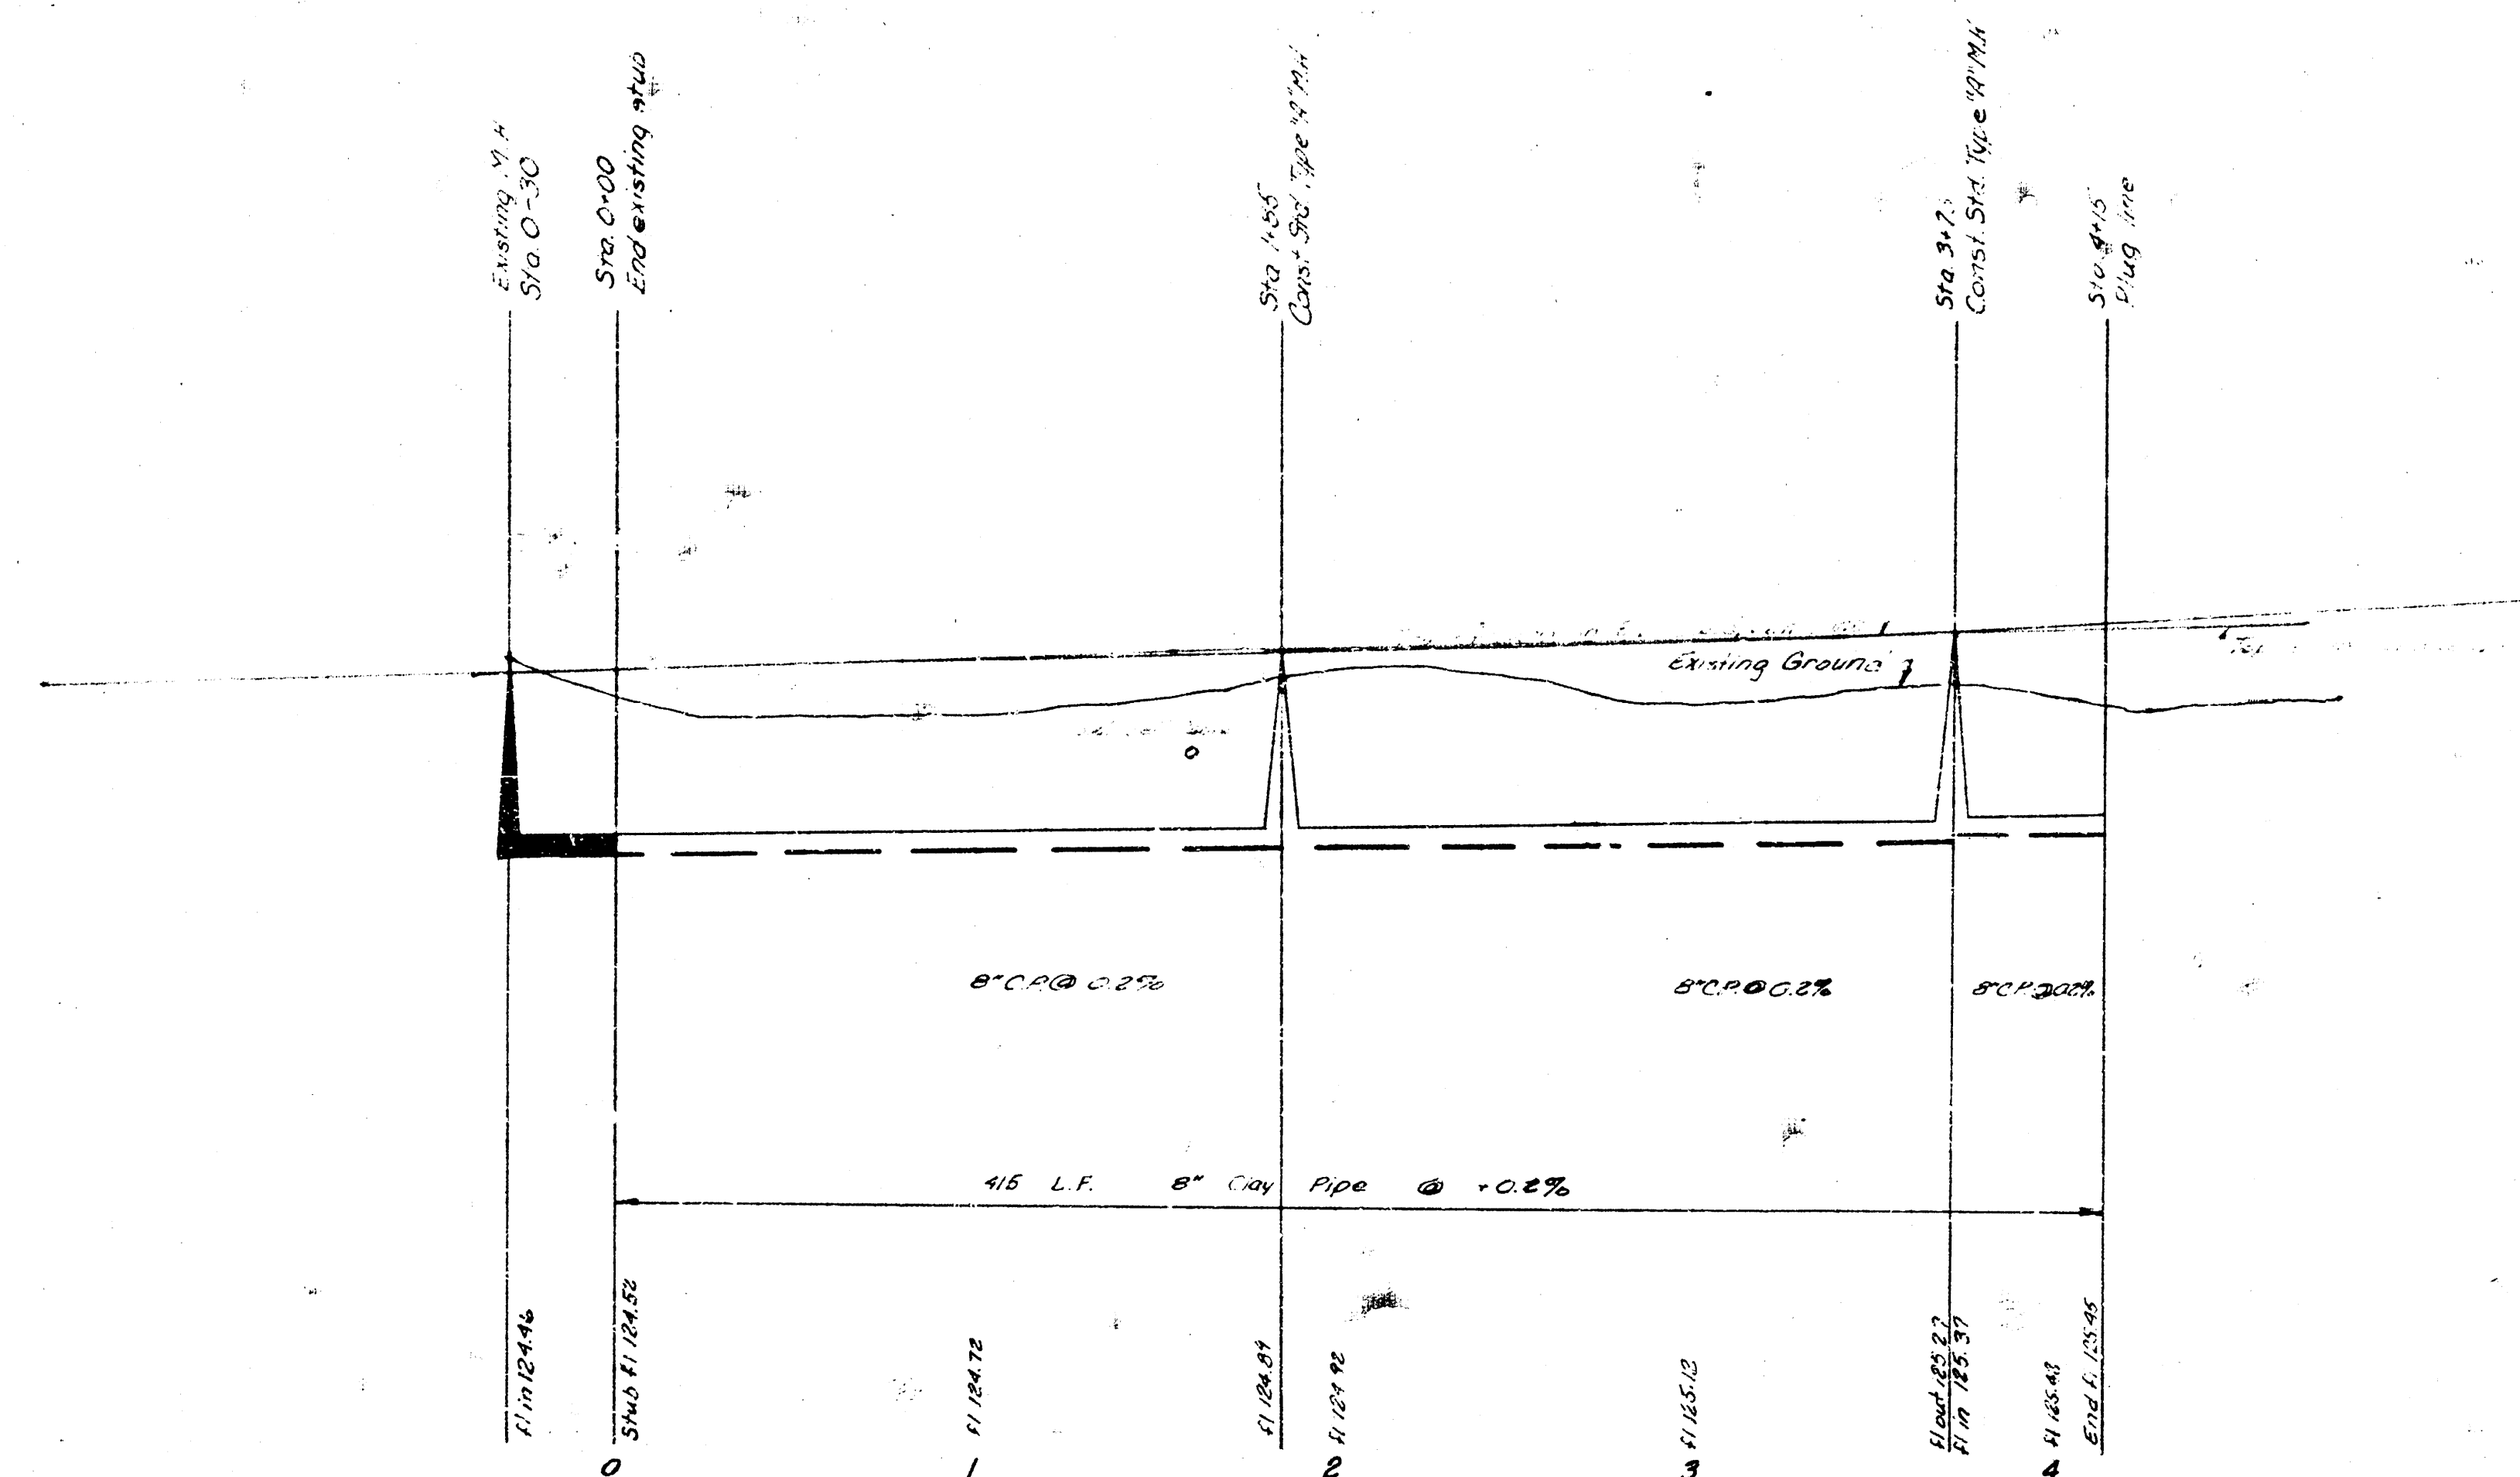

CAUTION
UNDERGROUND
UTILITIES
Please call 311 or 688-2222 or
688-2222 for more information.

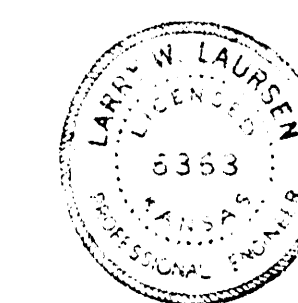

Plan Scale 1" = 40'
Profile Scale 1" = 5'

LAT. 54 WESTLINK SEWER
R.W. LINN CITY ENGINEER
CITY OF WICHITA, KS.
PR. NO. DBKL572026 DATE 7-72