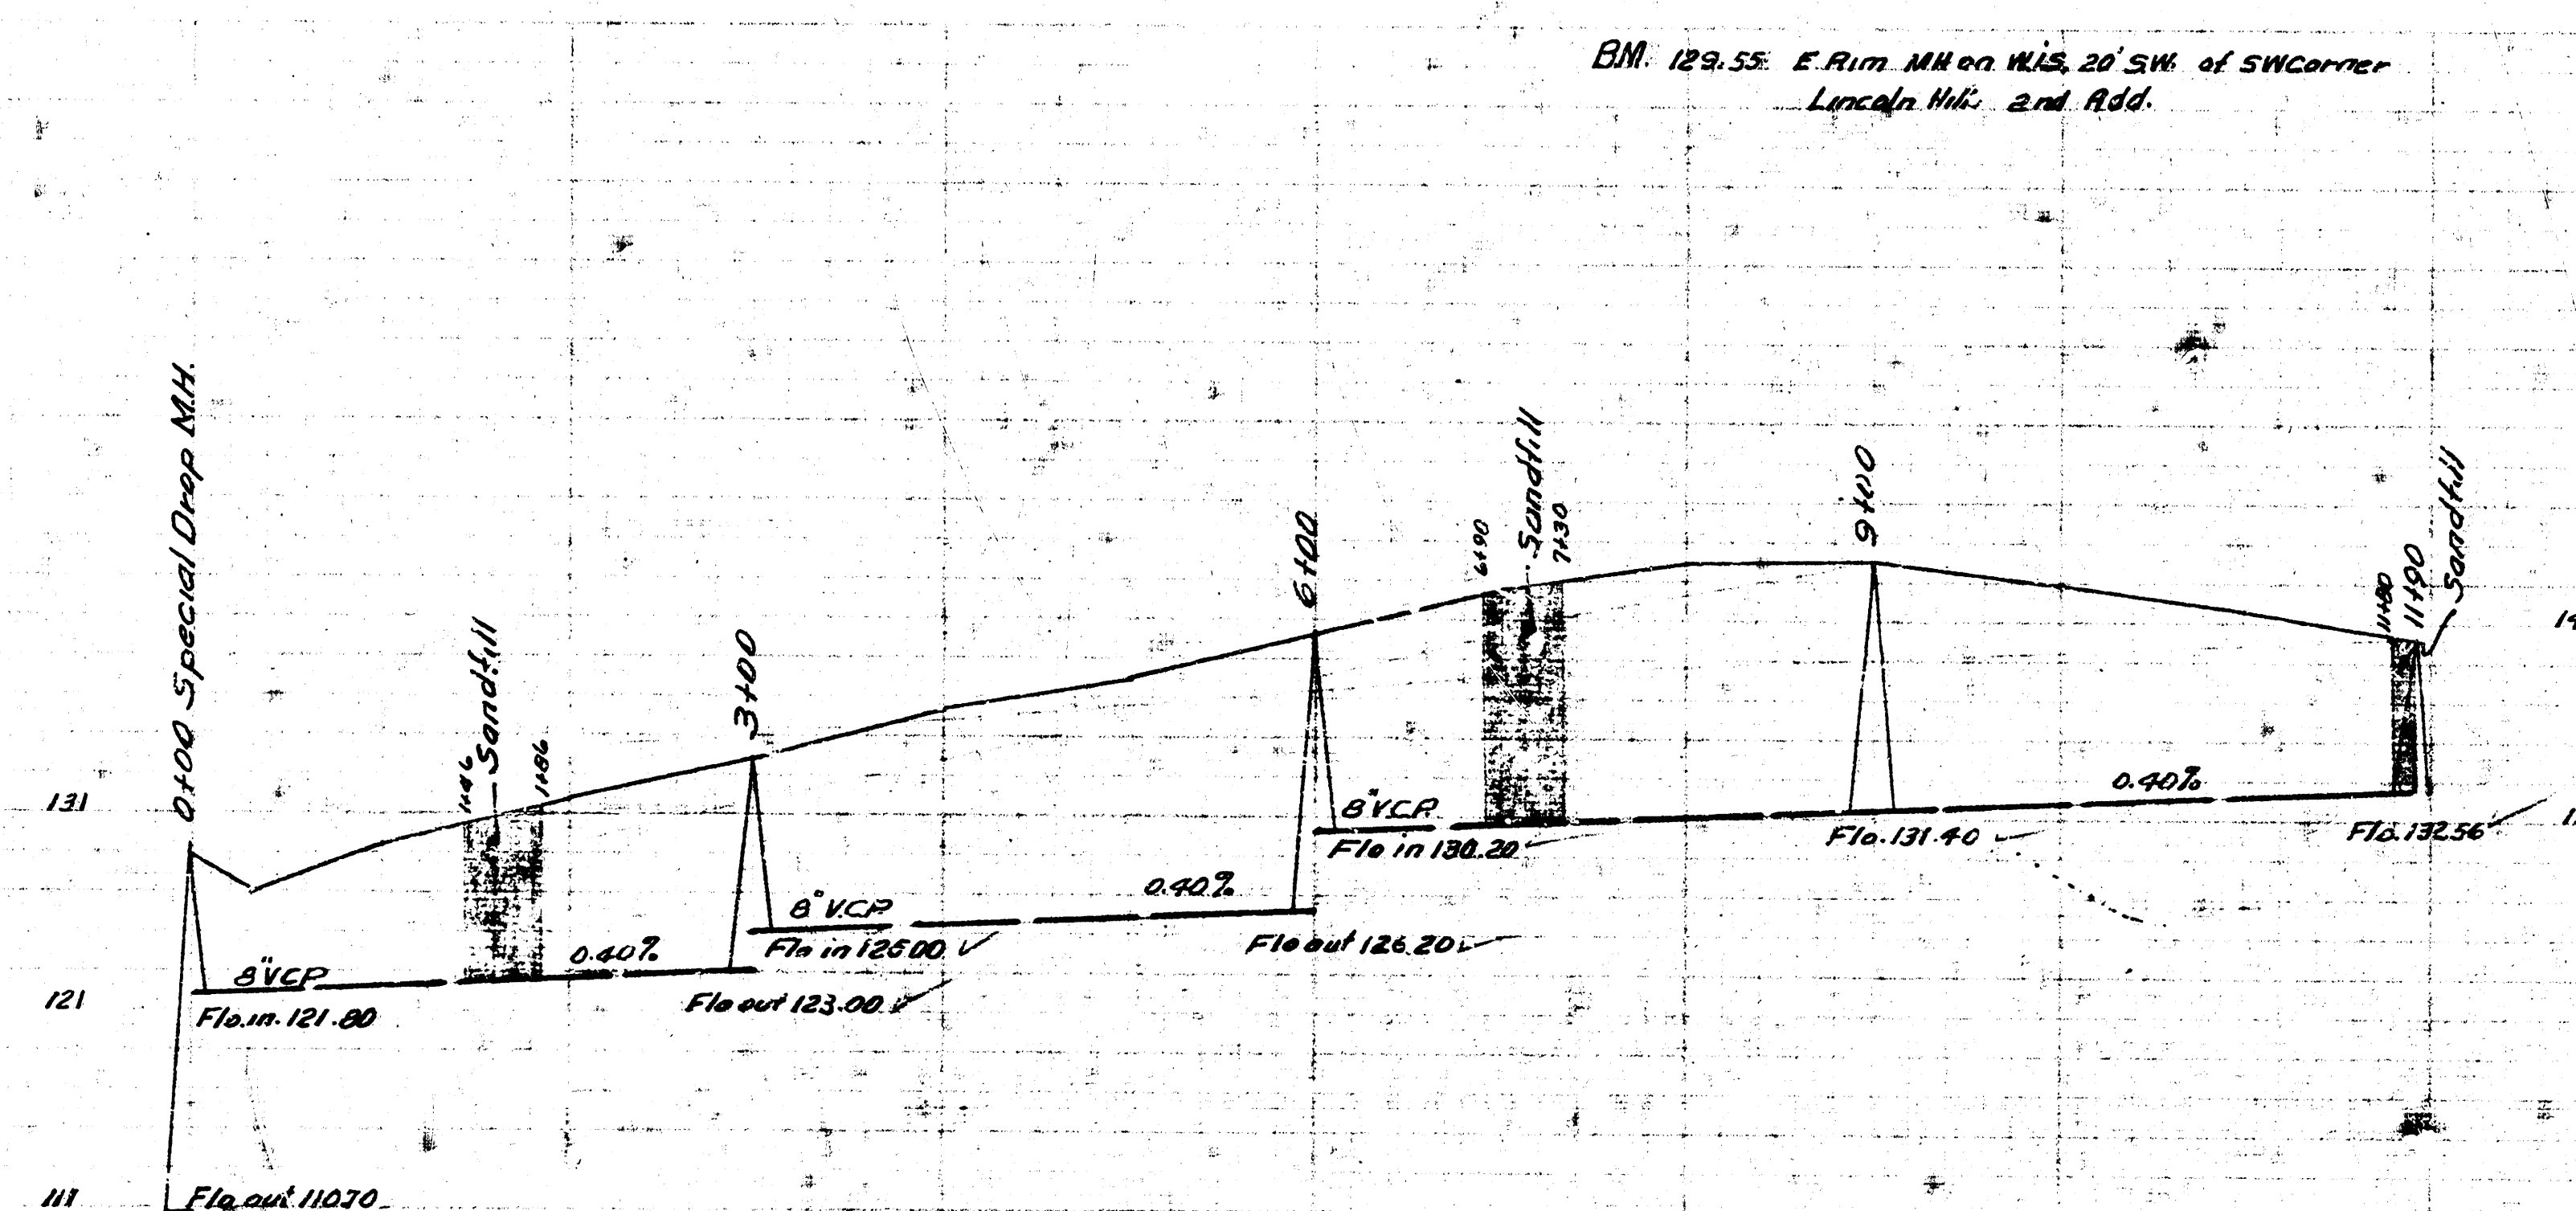


[illegible]

T2 W.I.S.
OF WICHITA KANSAS
K. WHITE CITY ENGINEER
Proj No. C-22-33

Date _____
 Drawn by _____
 Checked by _____
 Book No. _____