



LATERAL 26 W.I.S.
CITY OF WICHITA KANSAS
B. E. SMITH, CITY ENGINEER
PROD. NO. C 29-76 DATE: Sept. 1950

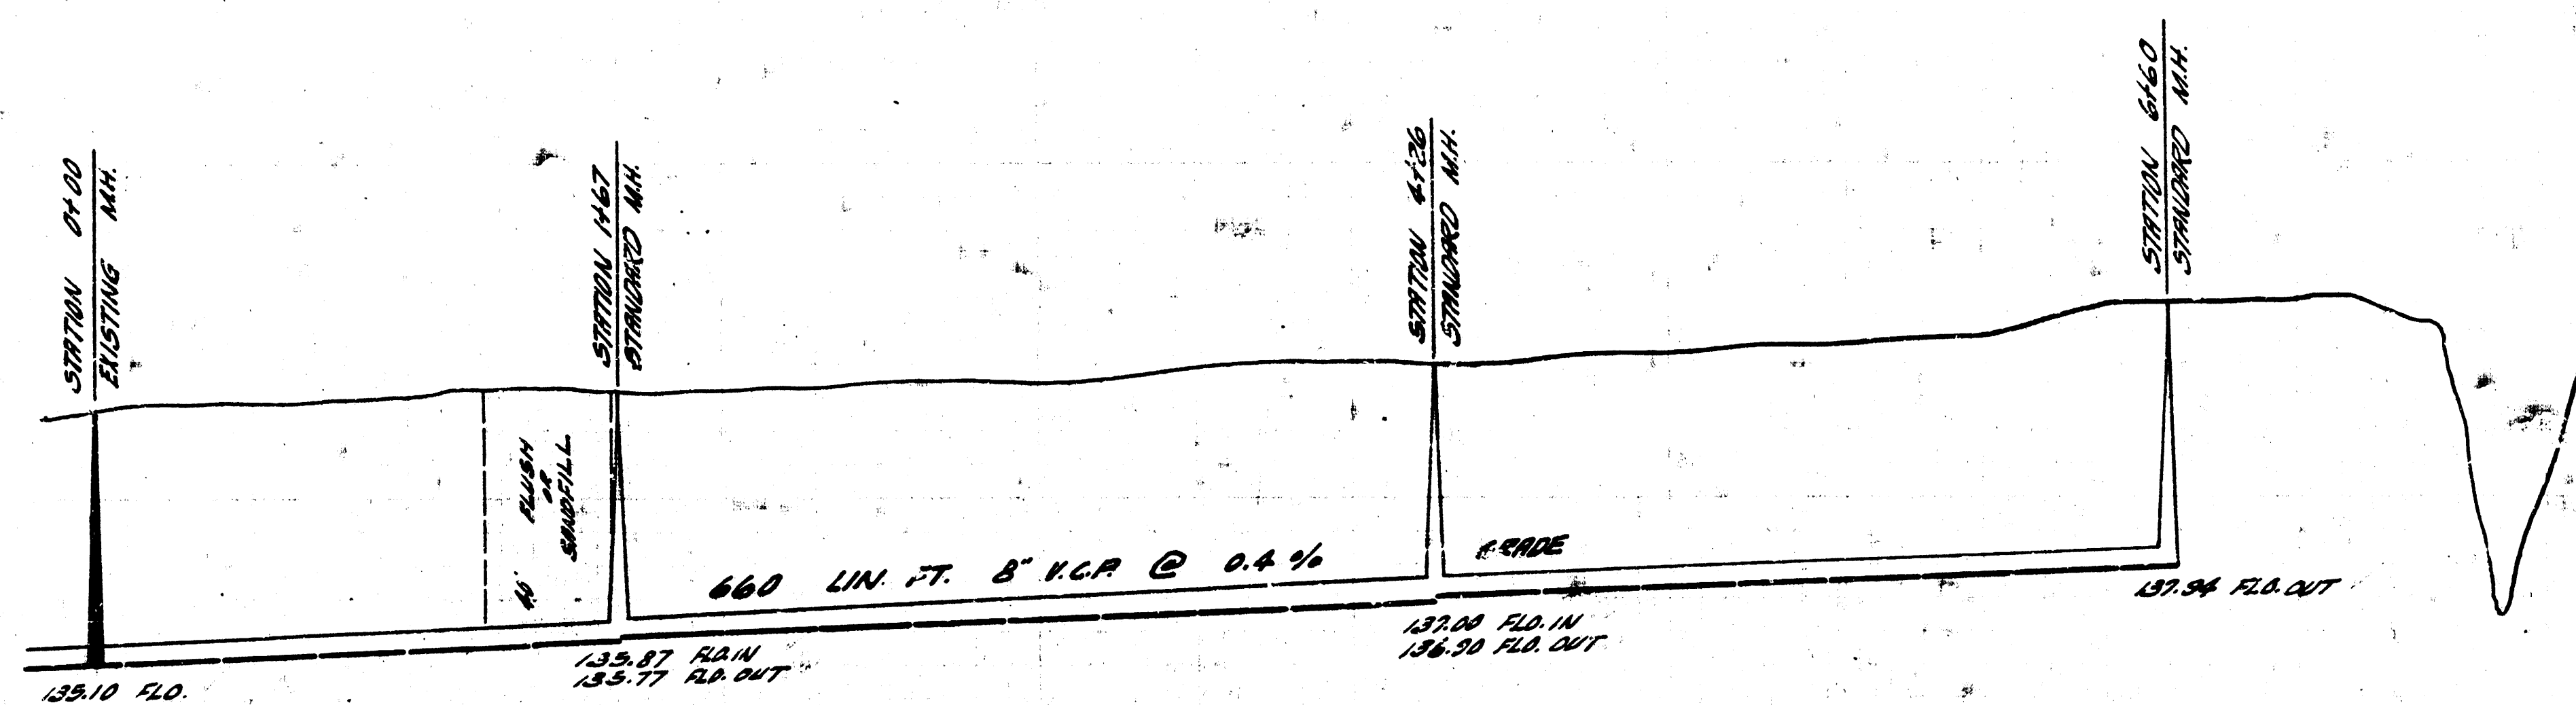

660 LIN. FT. 8" KLP @ 0.4% GRADE

0 1 2 3 4 5 6

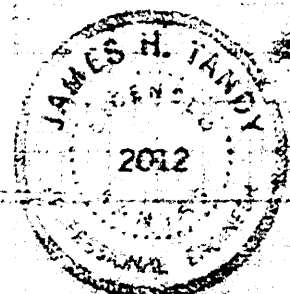

LAT. 26 W. 1.5.
PRV. C. 29-70