
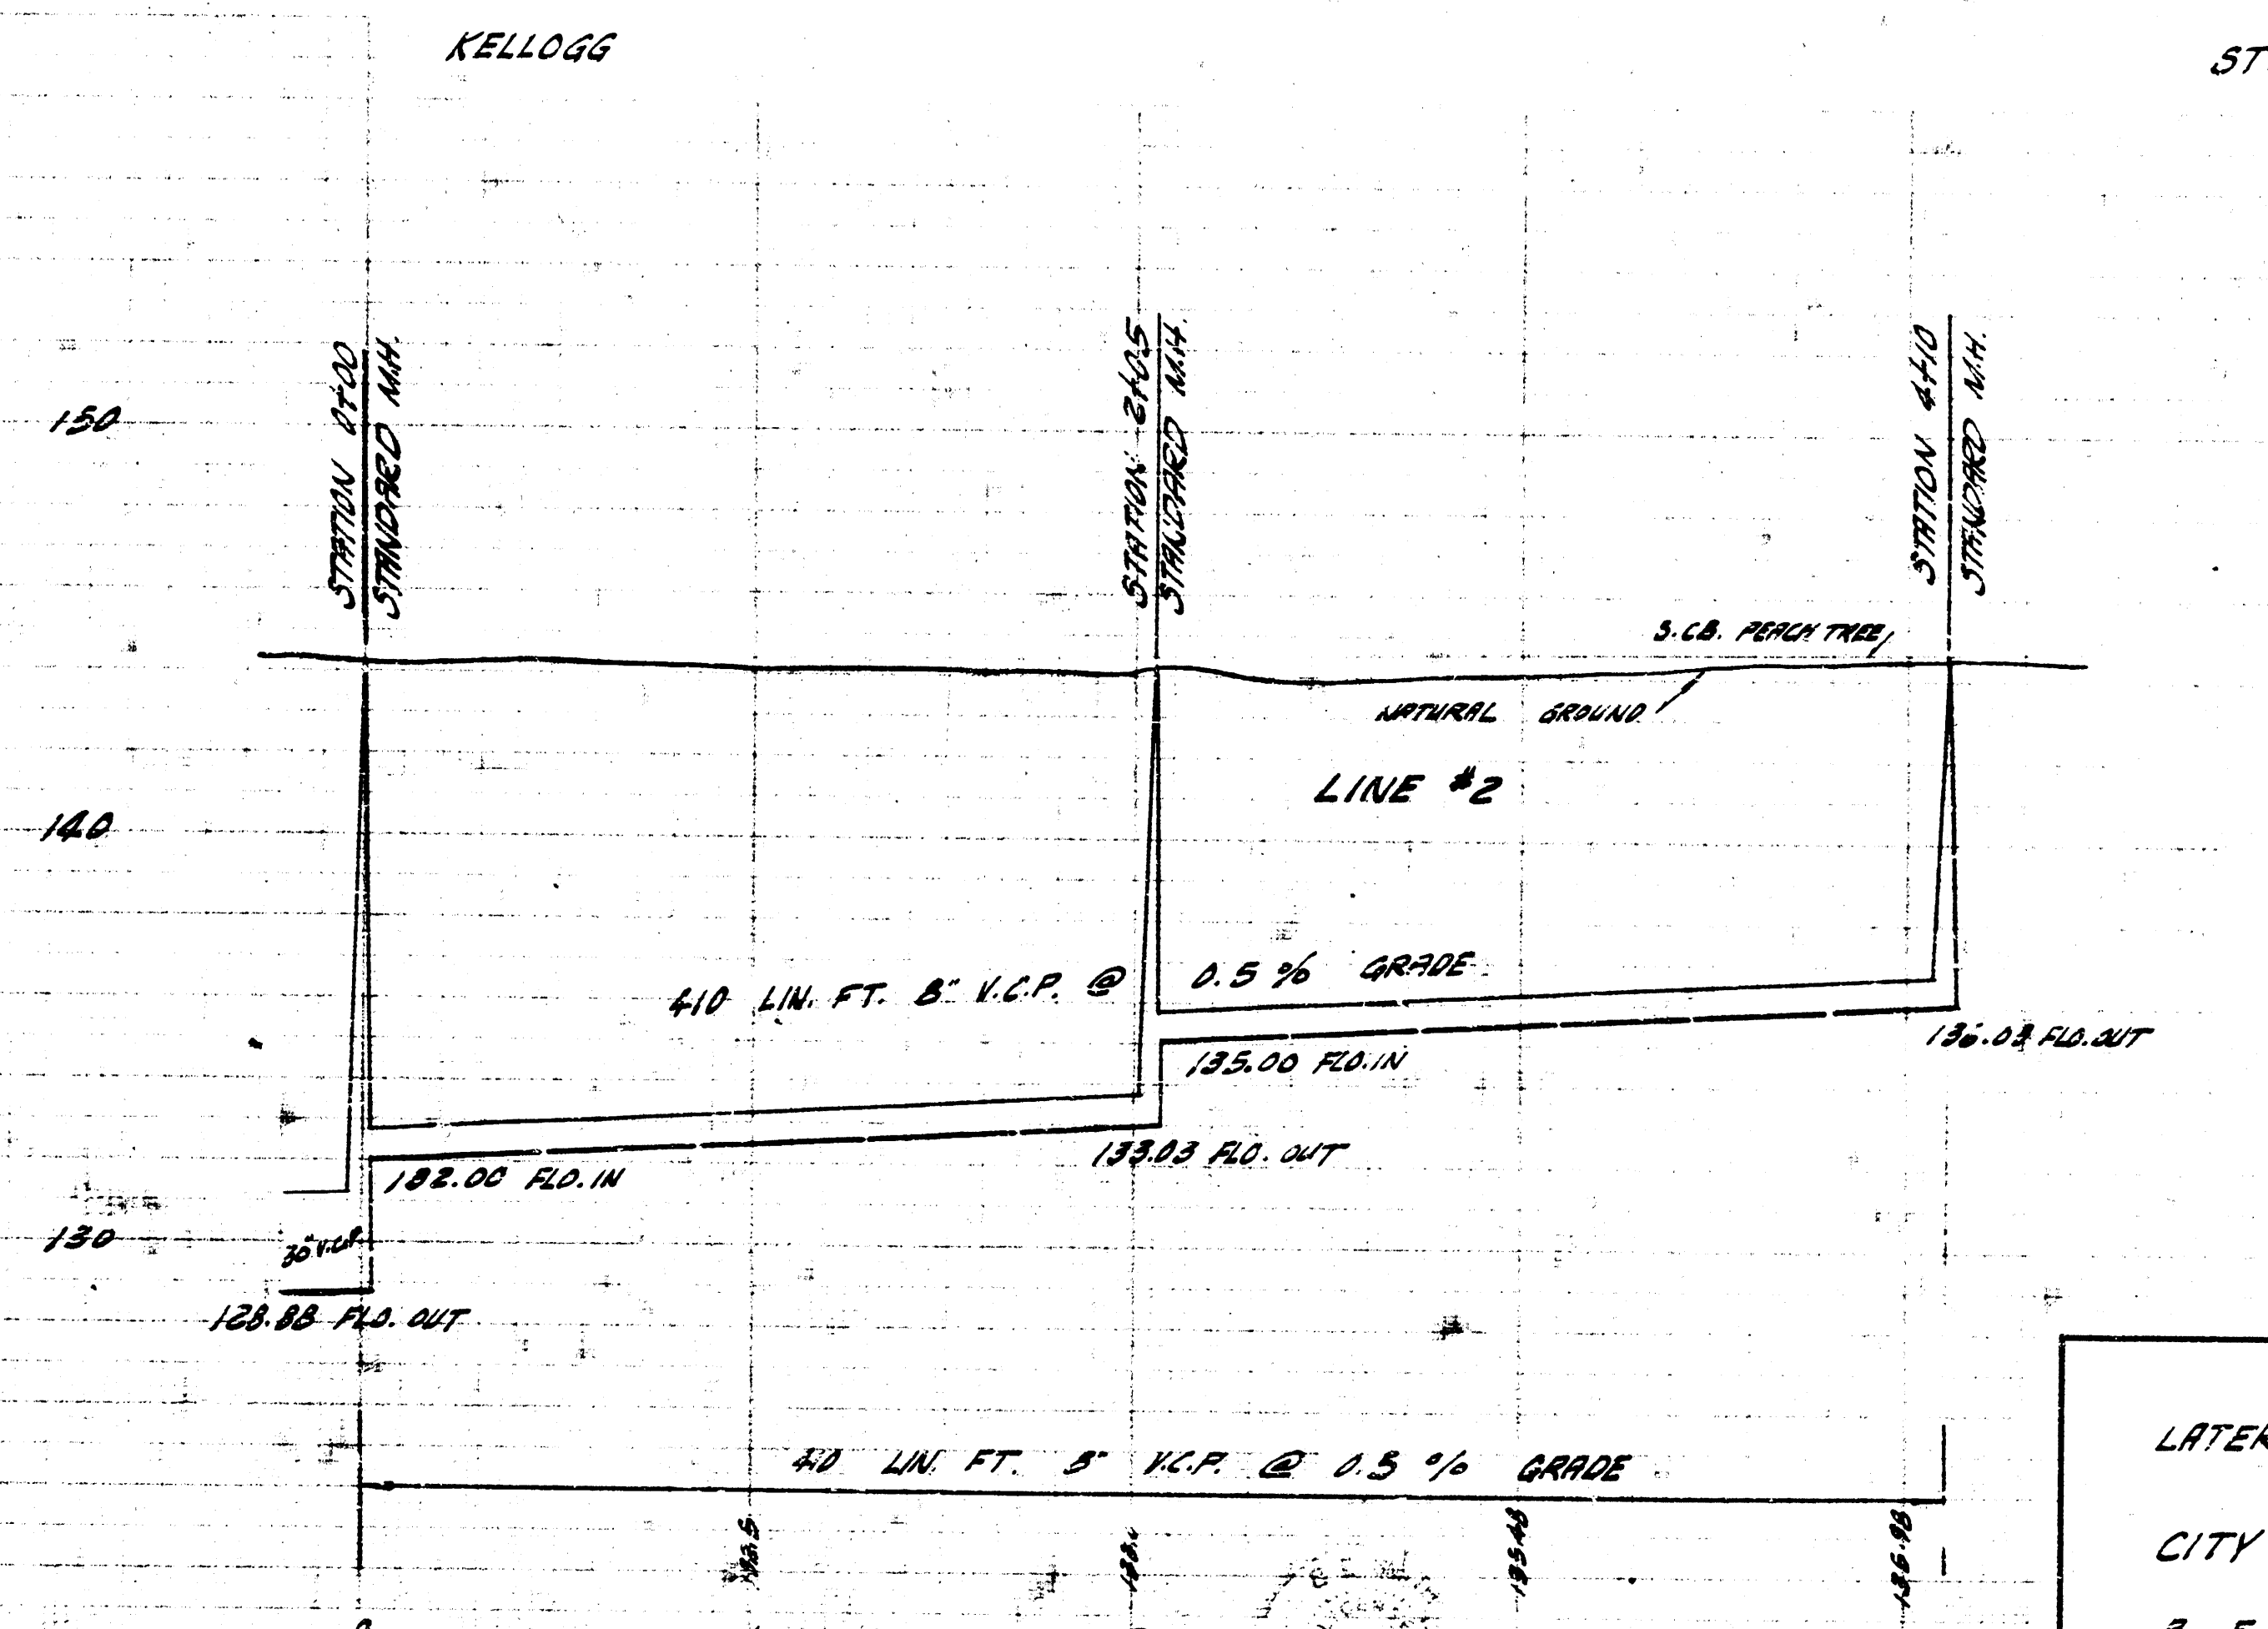
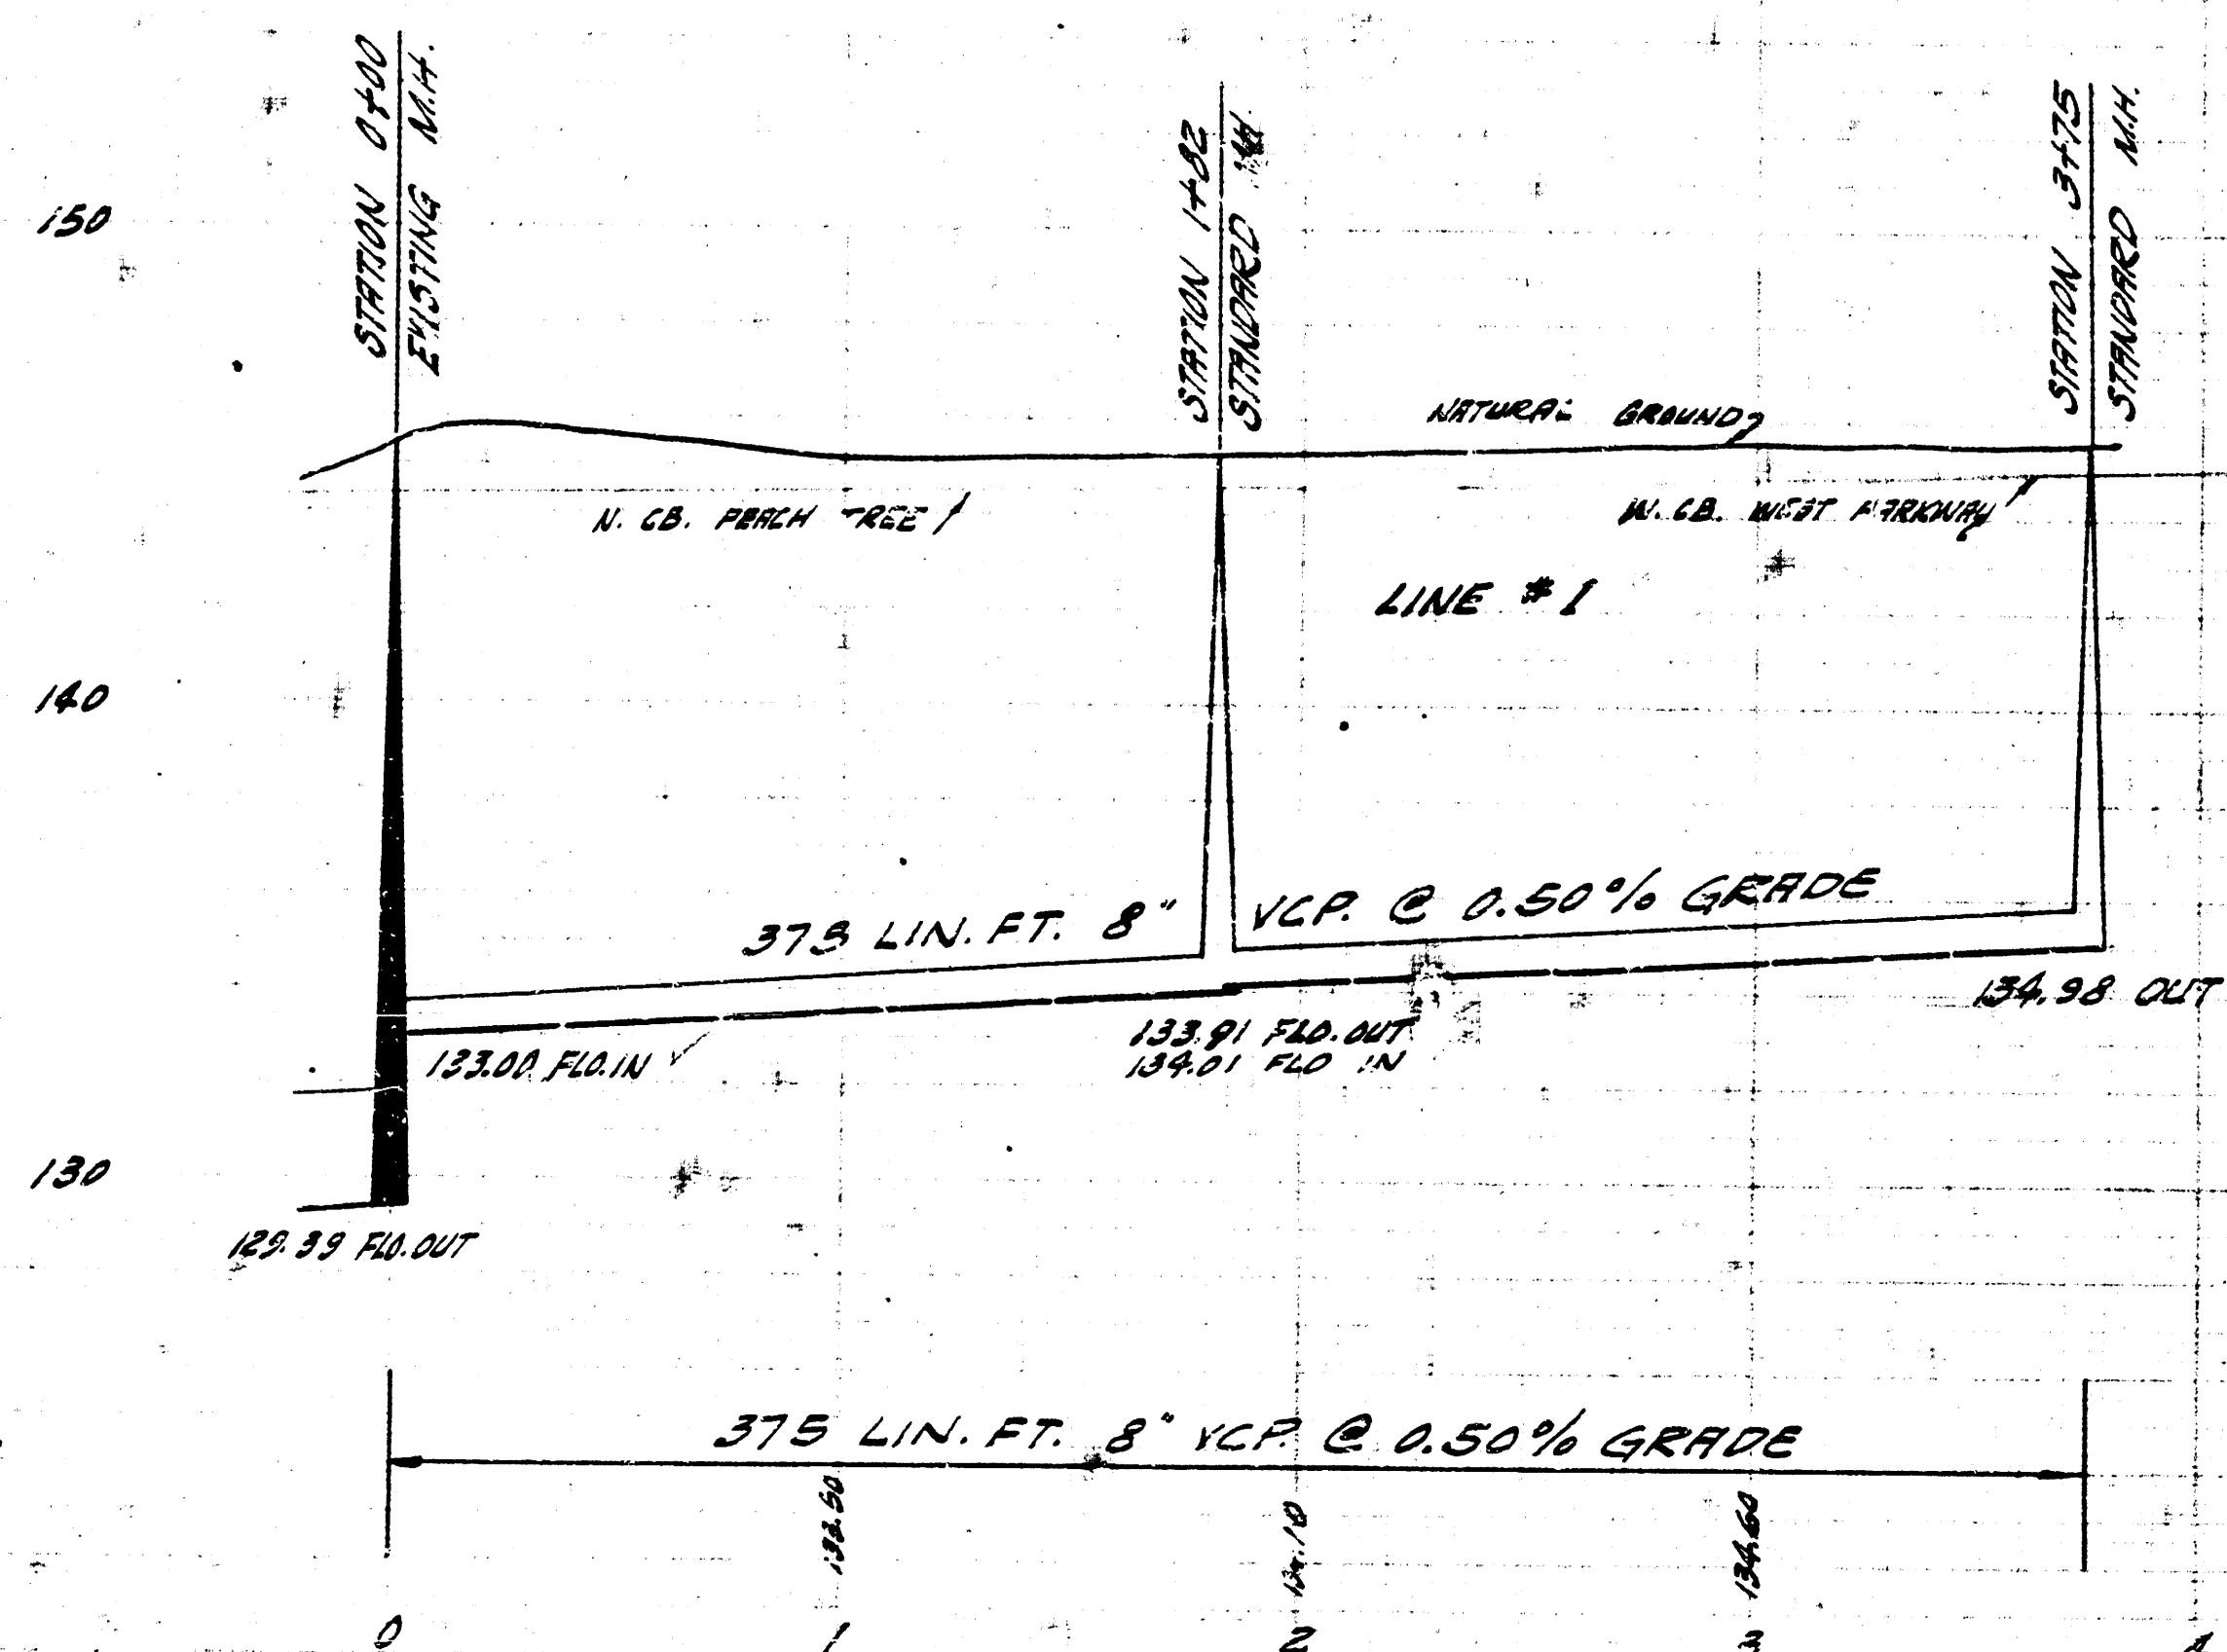
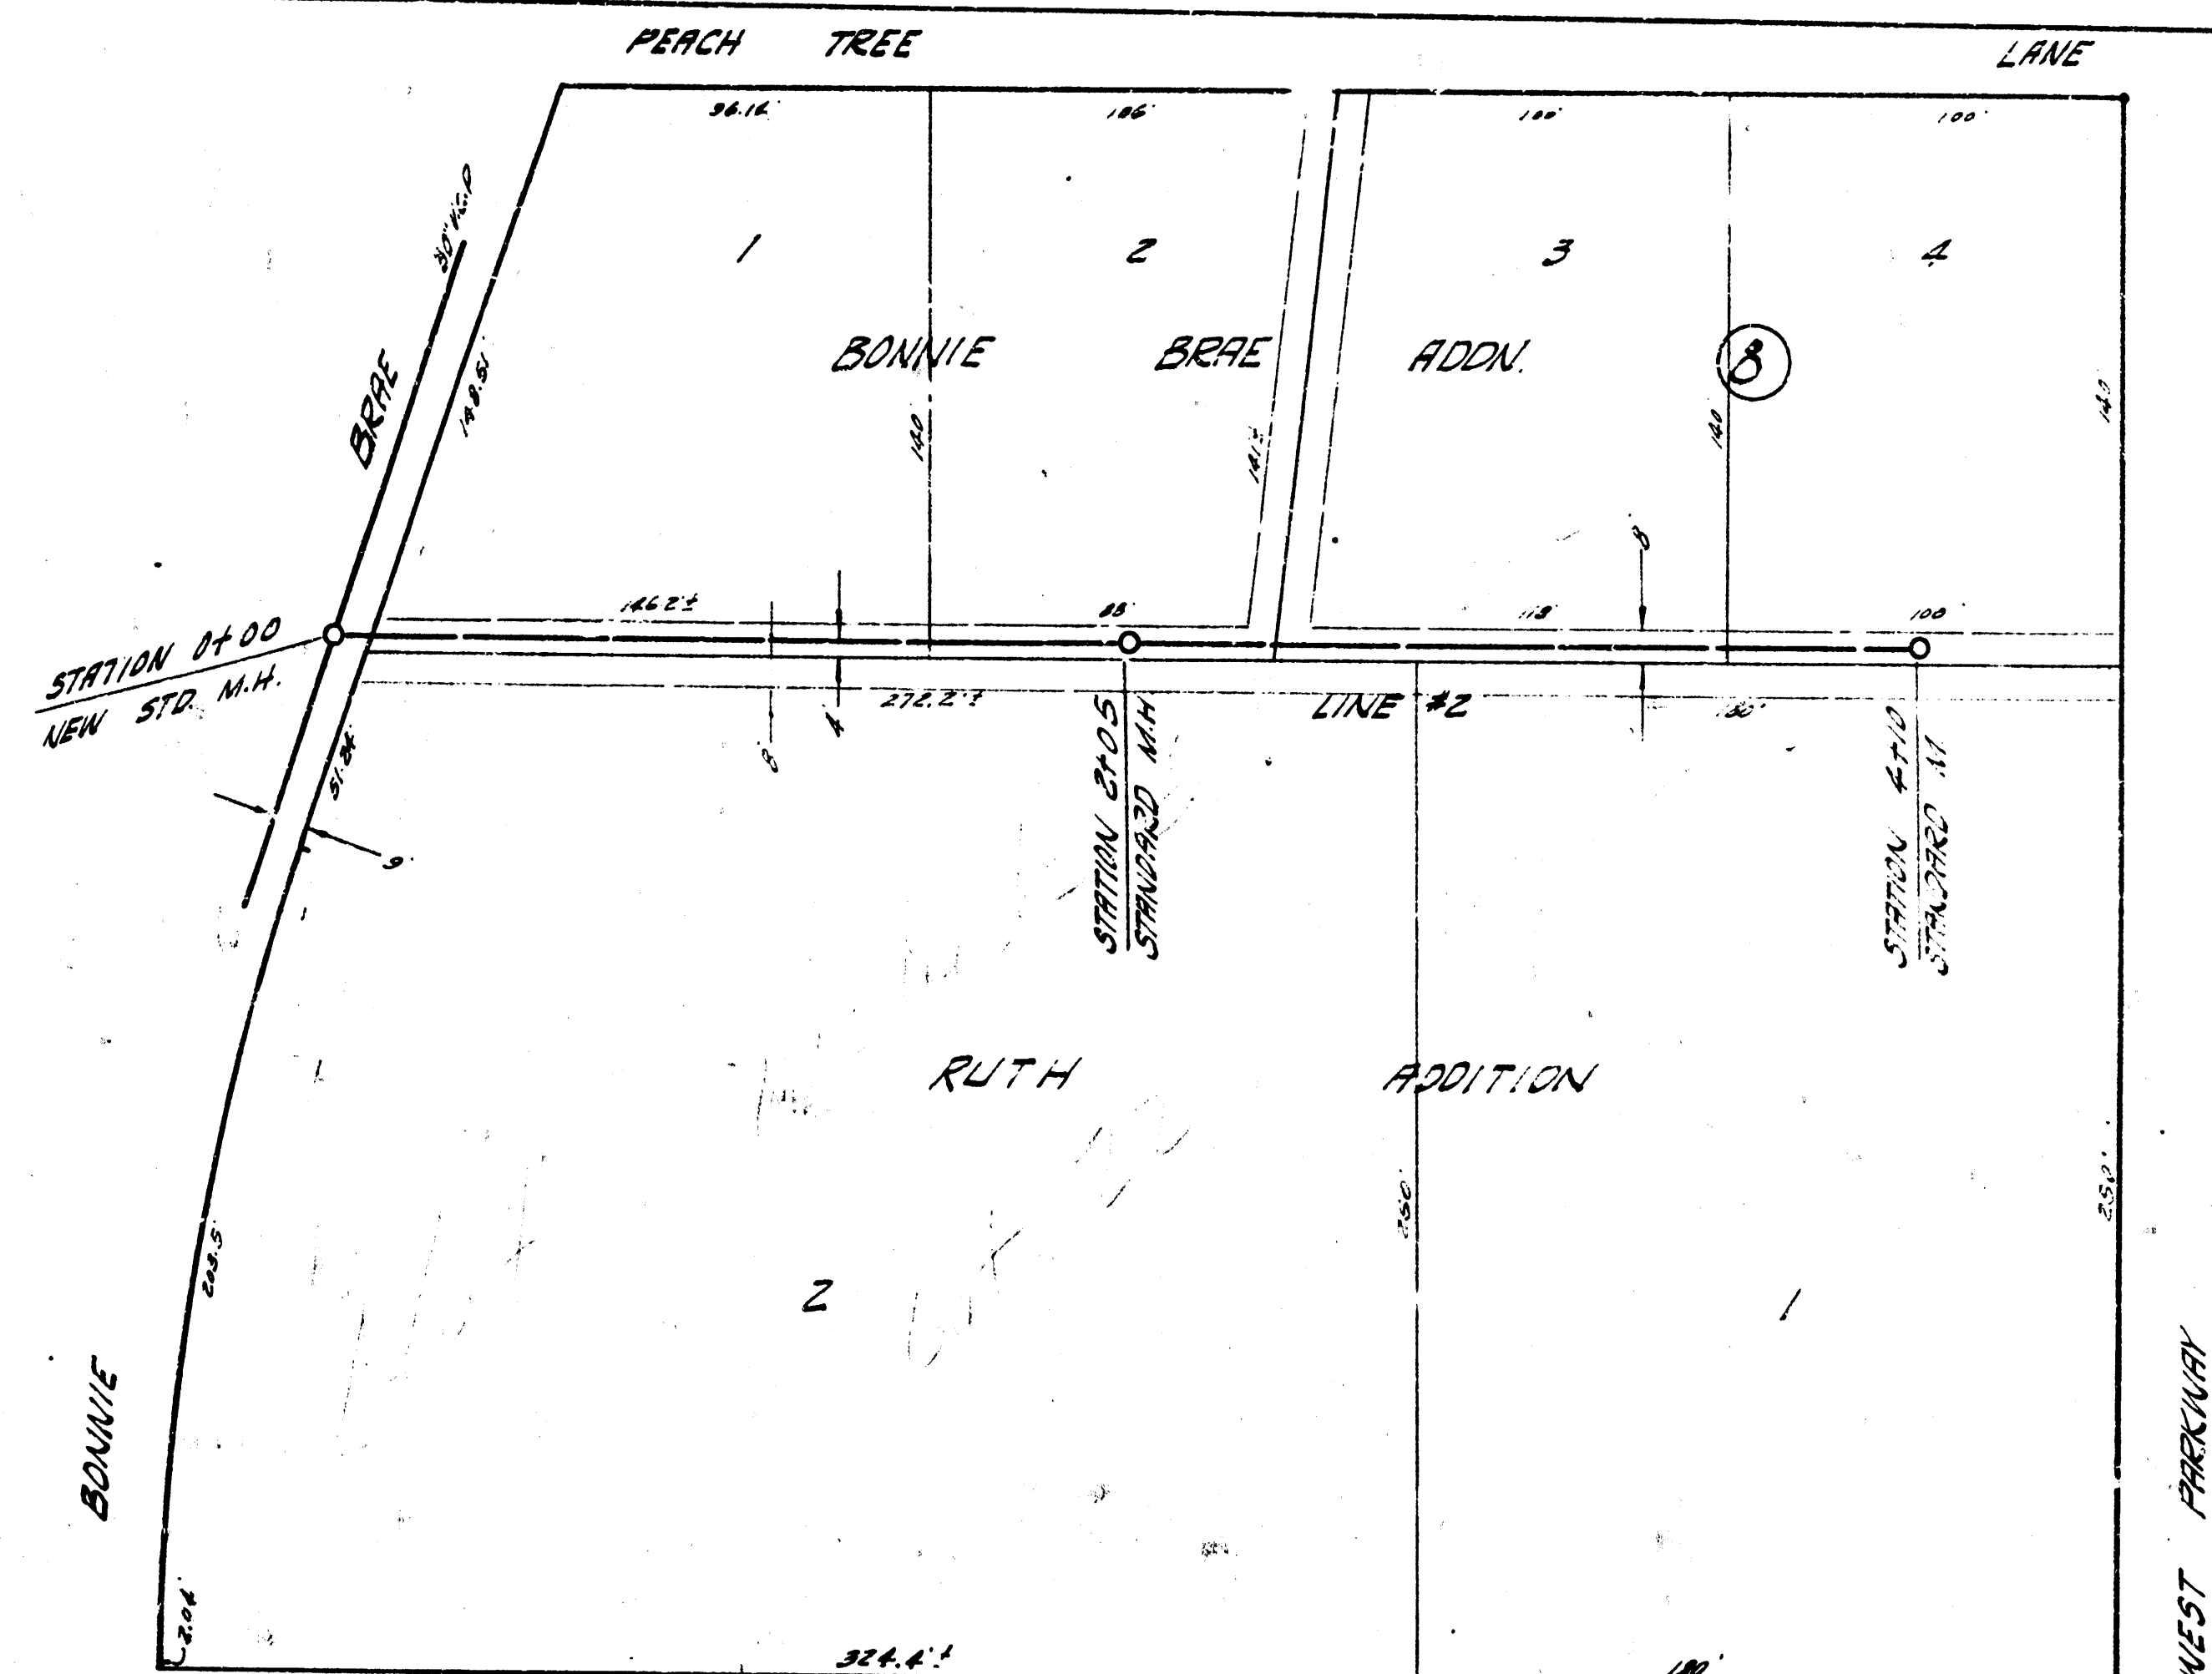


Survey of Plans
Made by C.E.
Smith, E.
1912

31.1 123.63 8" S.P. SE. SIDE P.P. 50' N. OF BONNIE BRAE
N.S. KELLOGG

PLAN SCALE 1"=40'
PROFILE SCALE 1"=40' HOR. 1"=4' VERT.

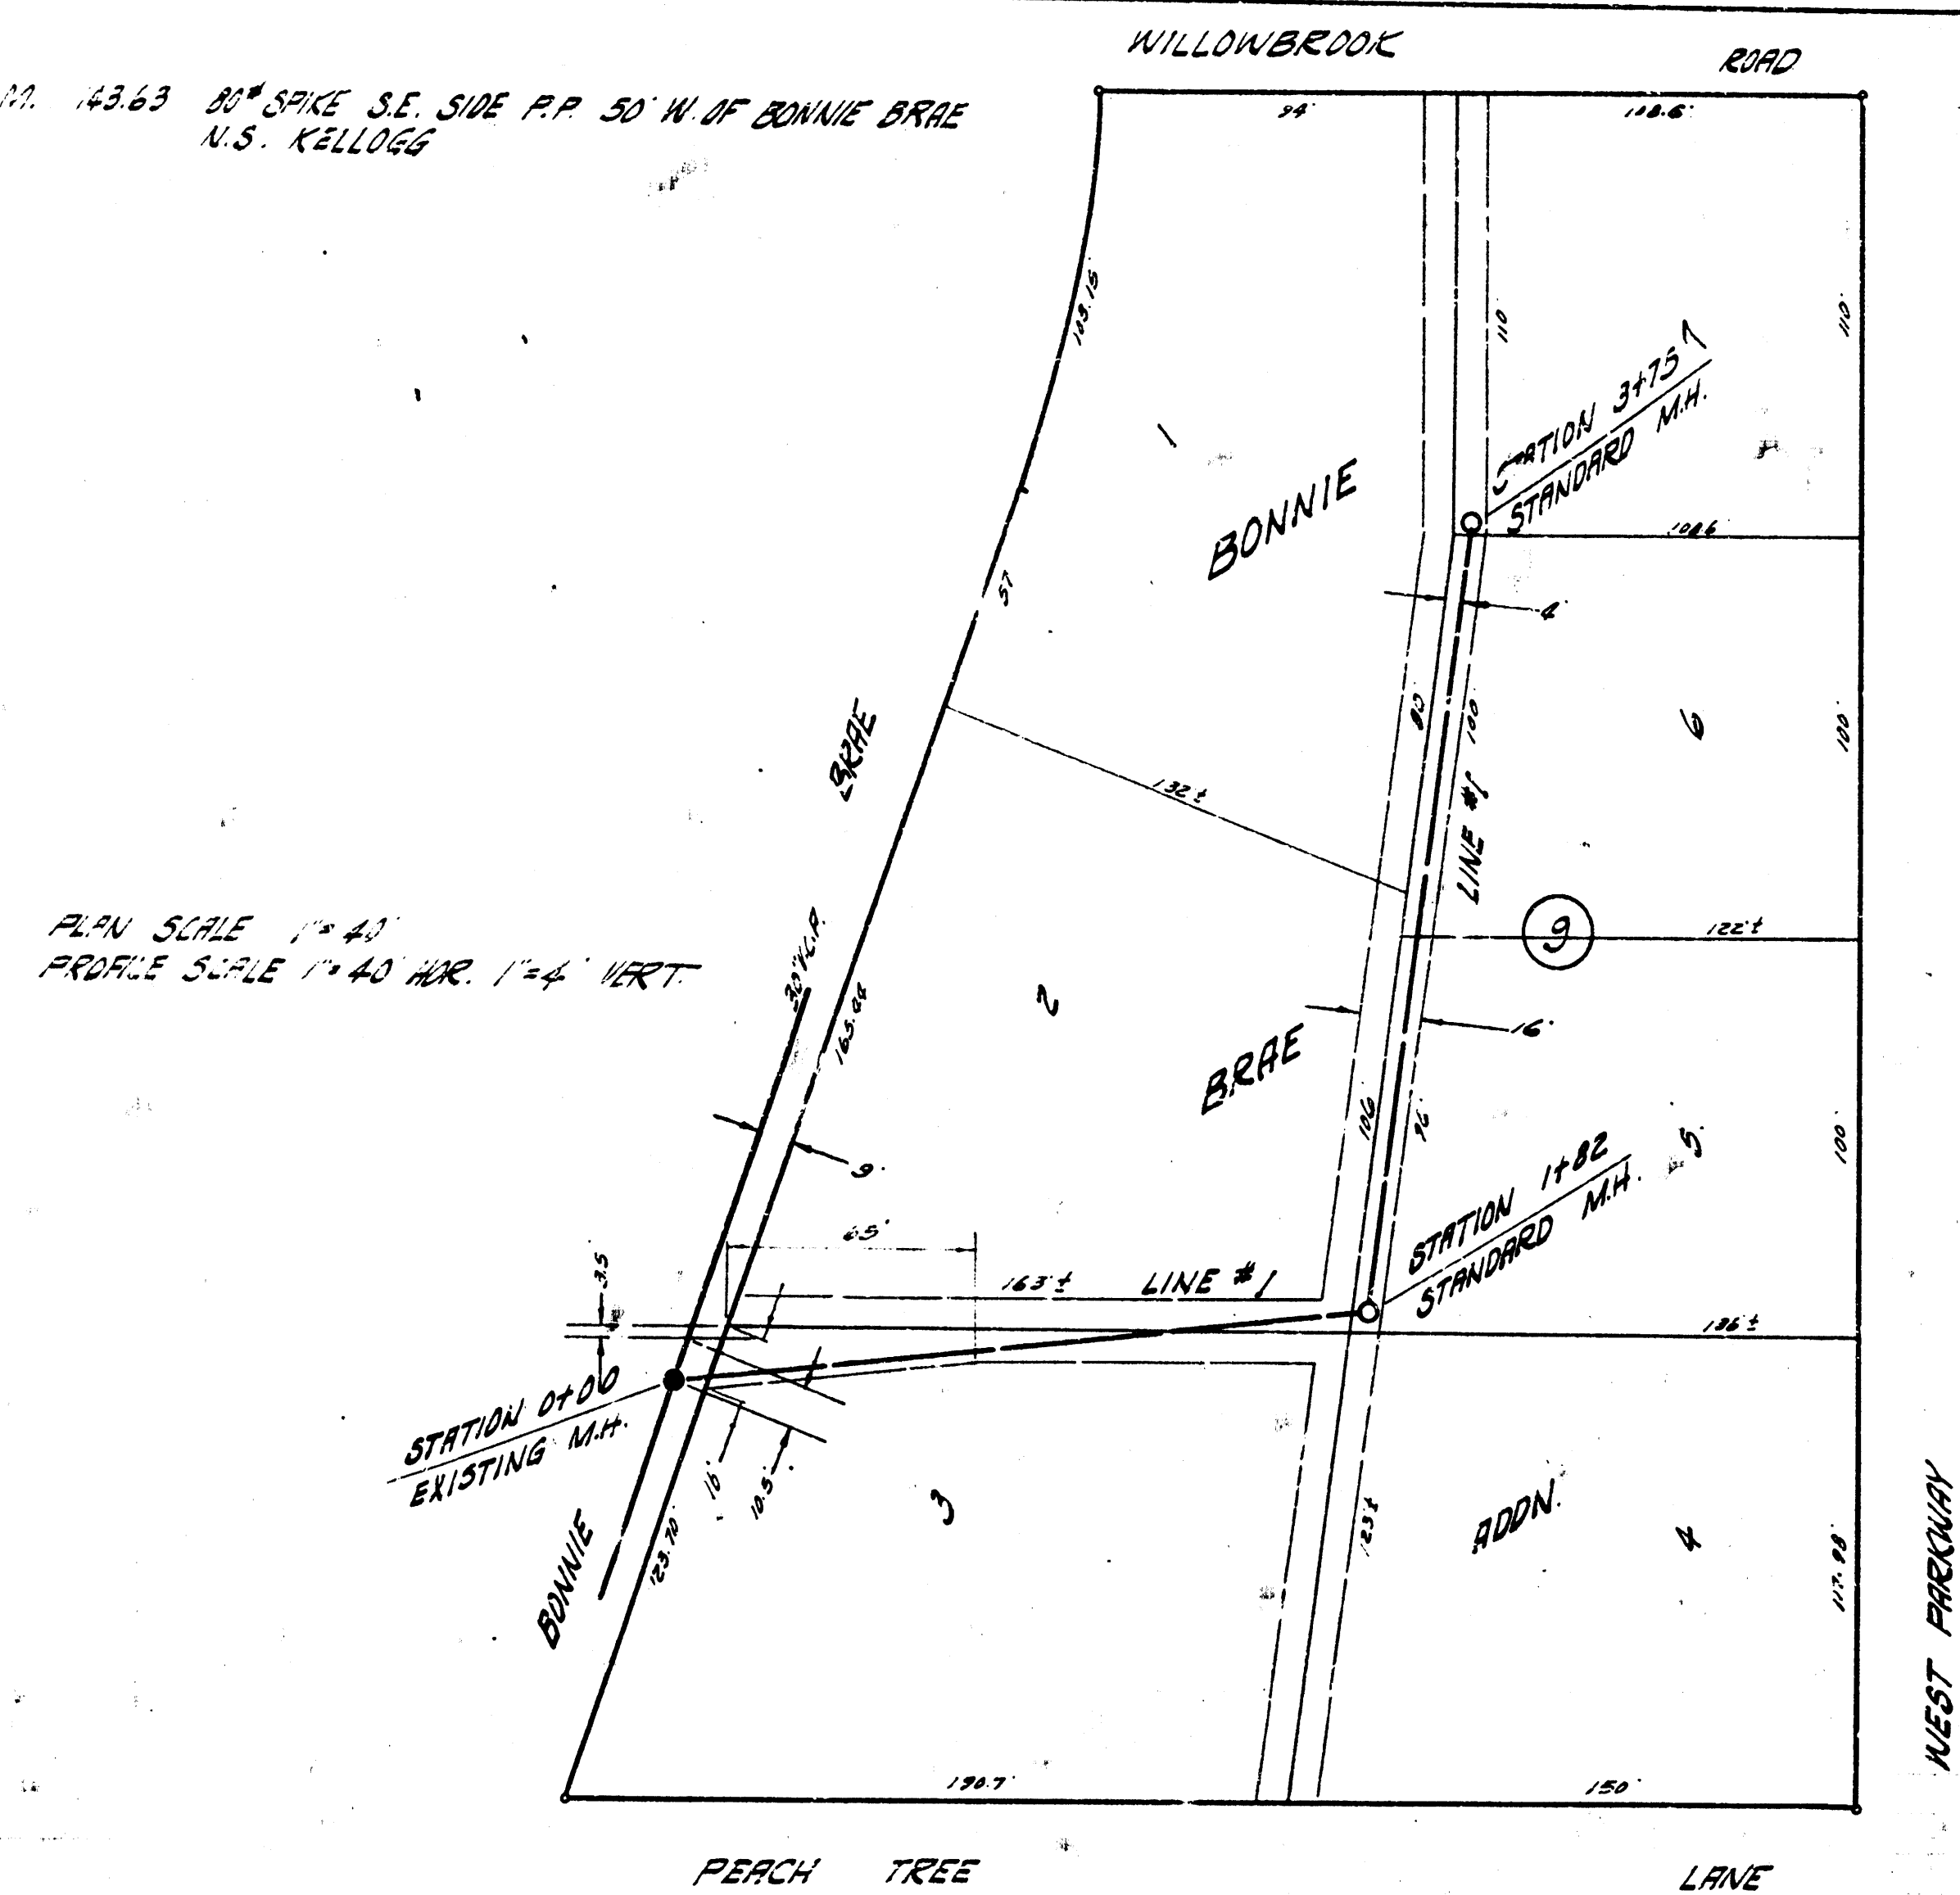

LATERAL 22 N.I.S.
CITY OF WICHITA, KANSAS
B. E. SMITH, CITY ENGINEER
PROJ. NO. C 28-109 DATE Mar. 1912