



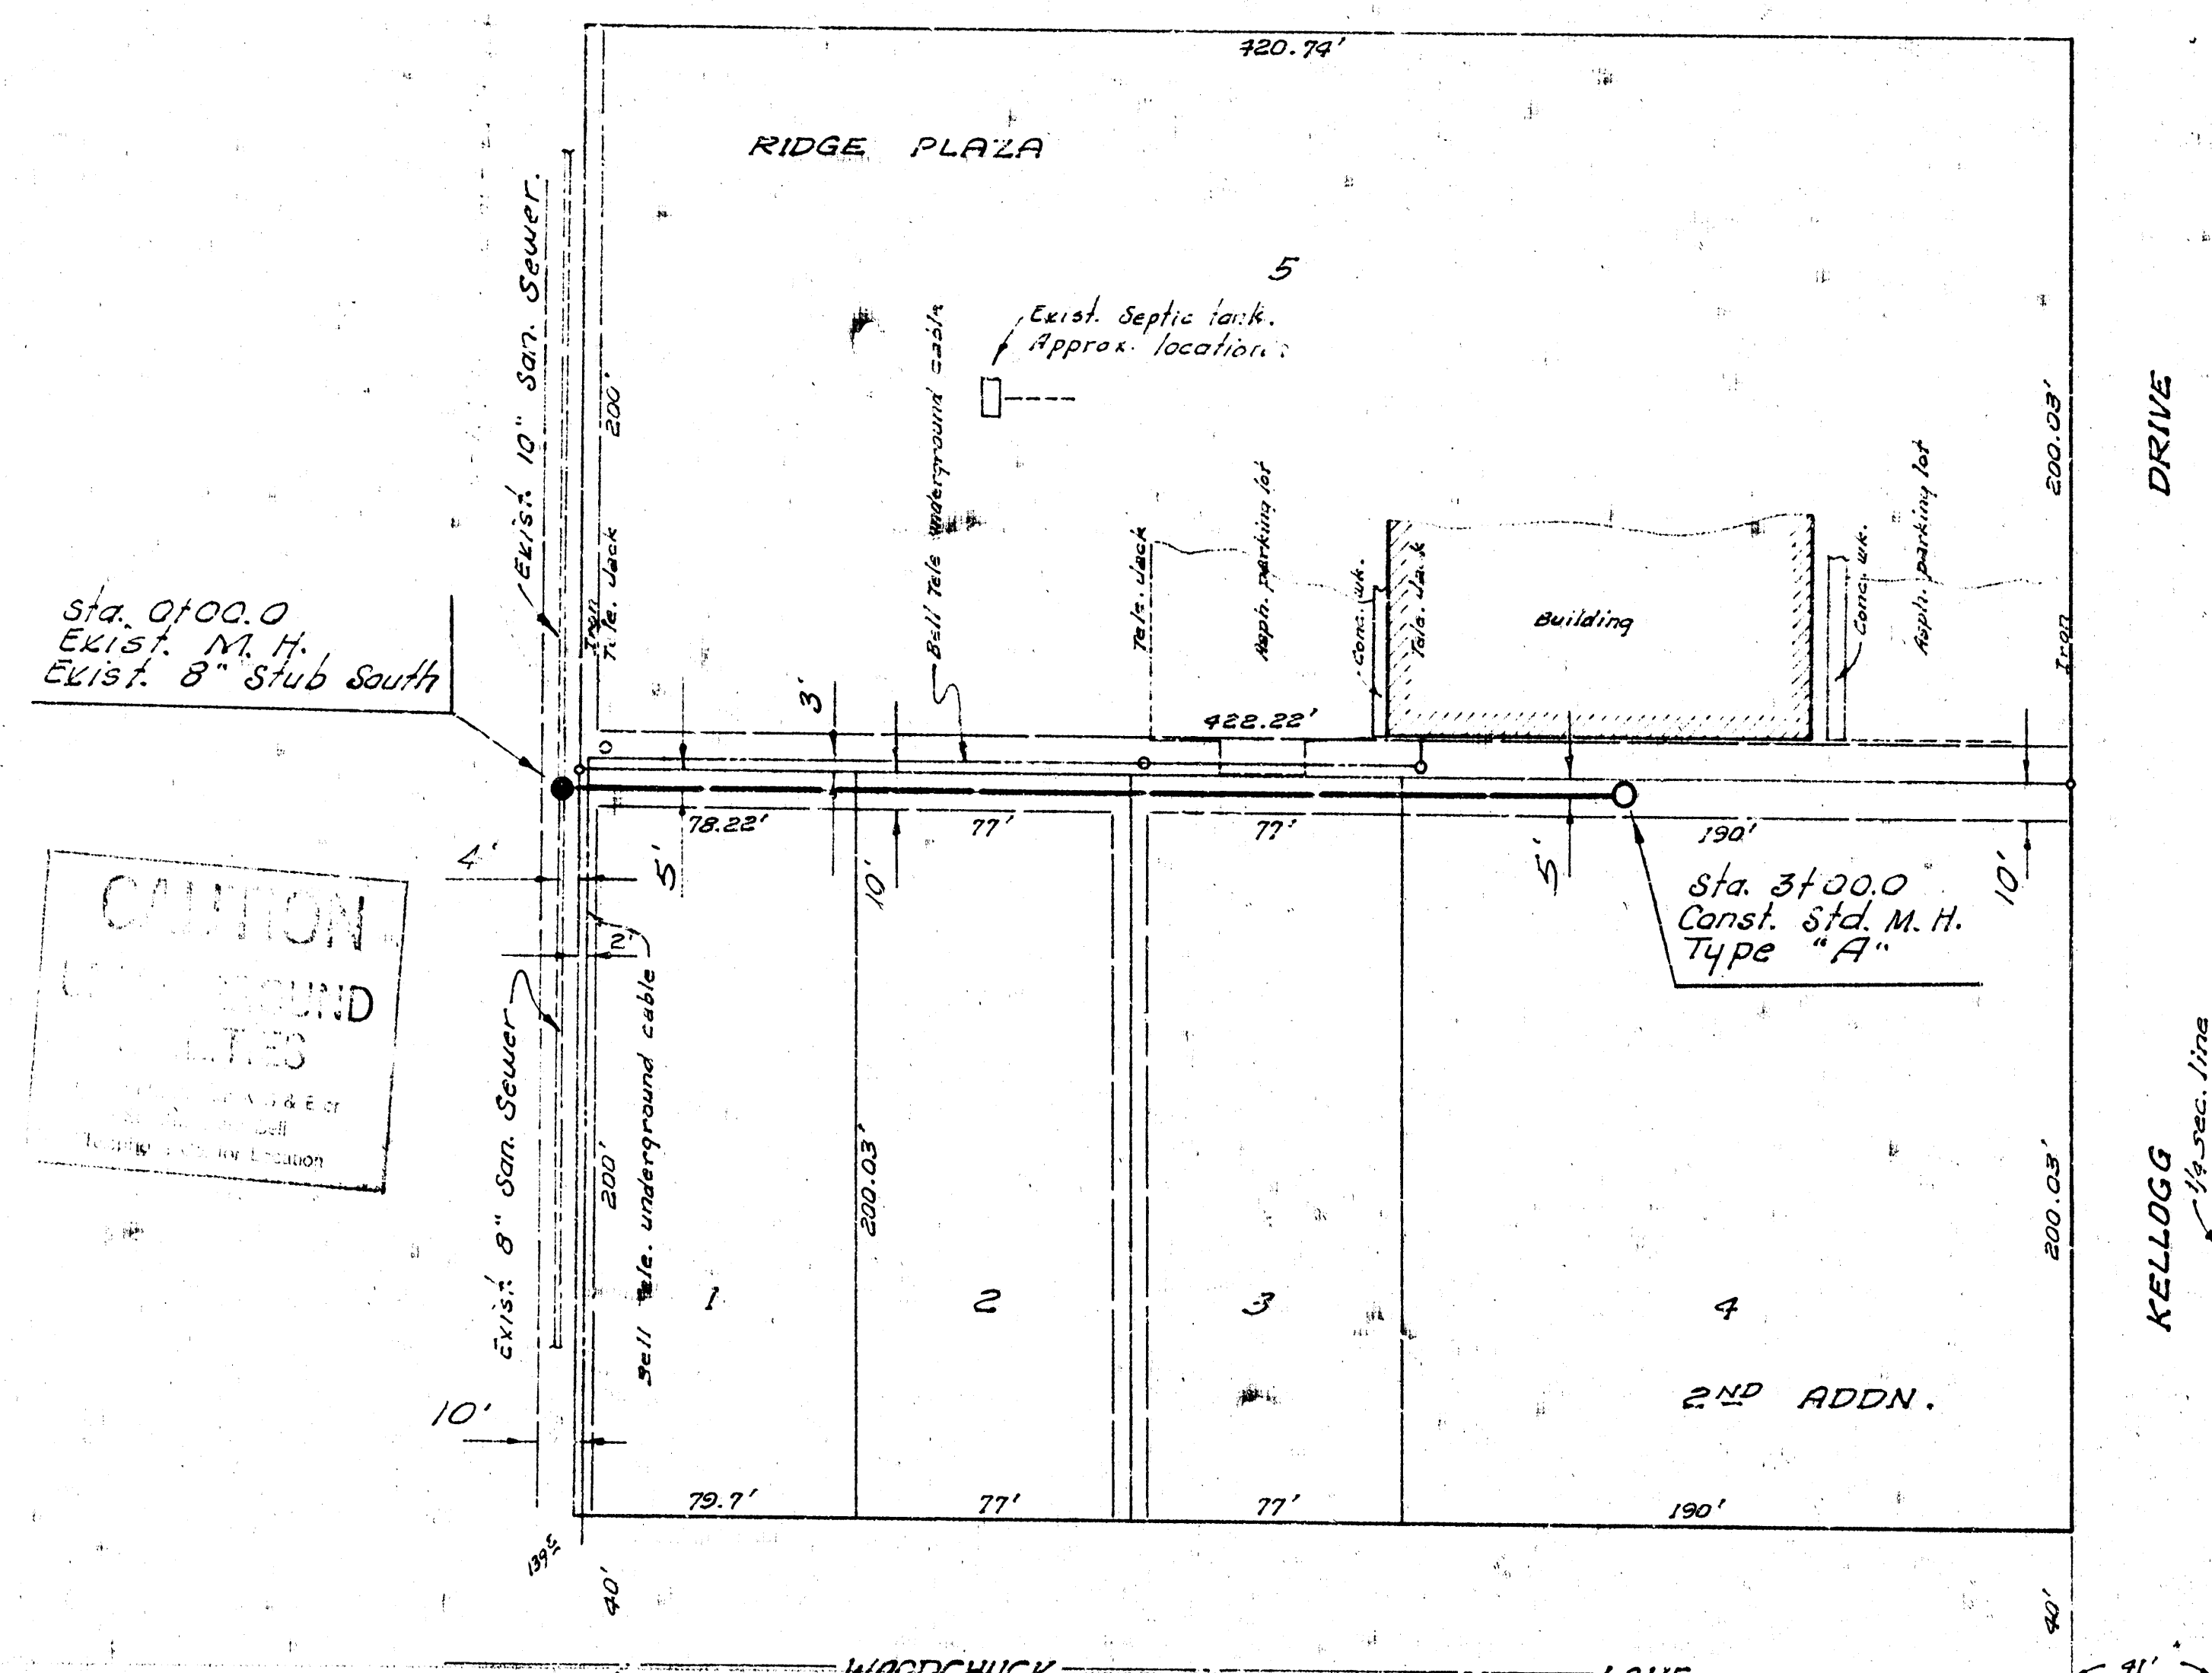

Plan Scale 1"=40'
Profile Scale 1"=40' Hor.
1"=4' Vert.

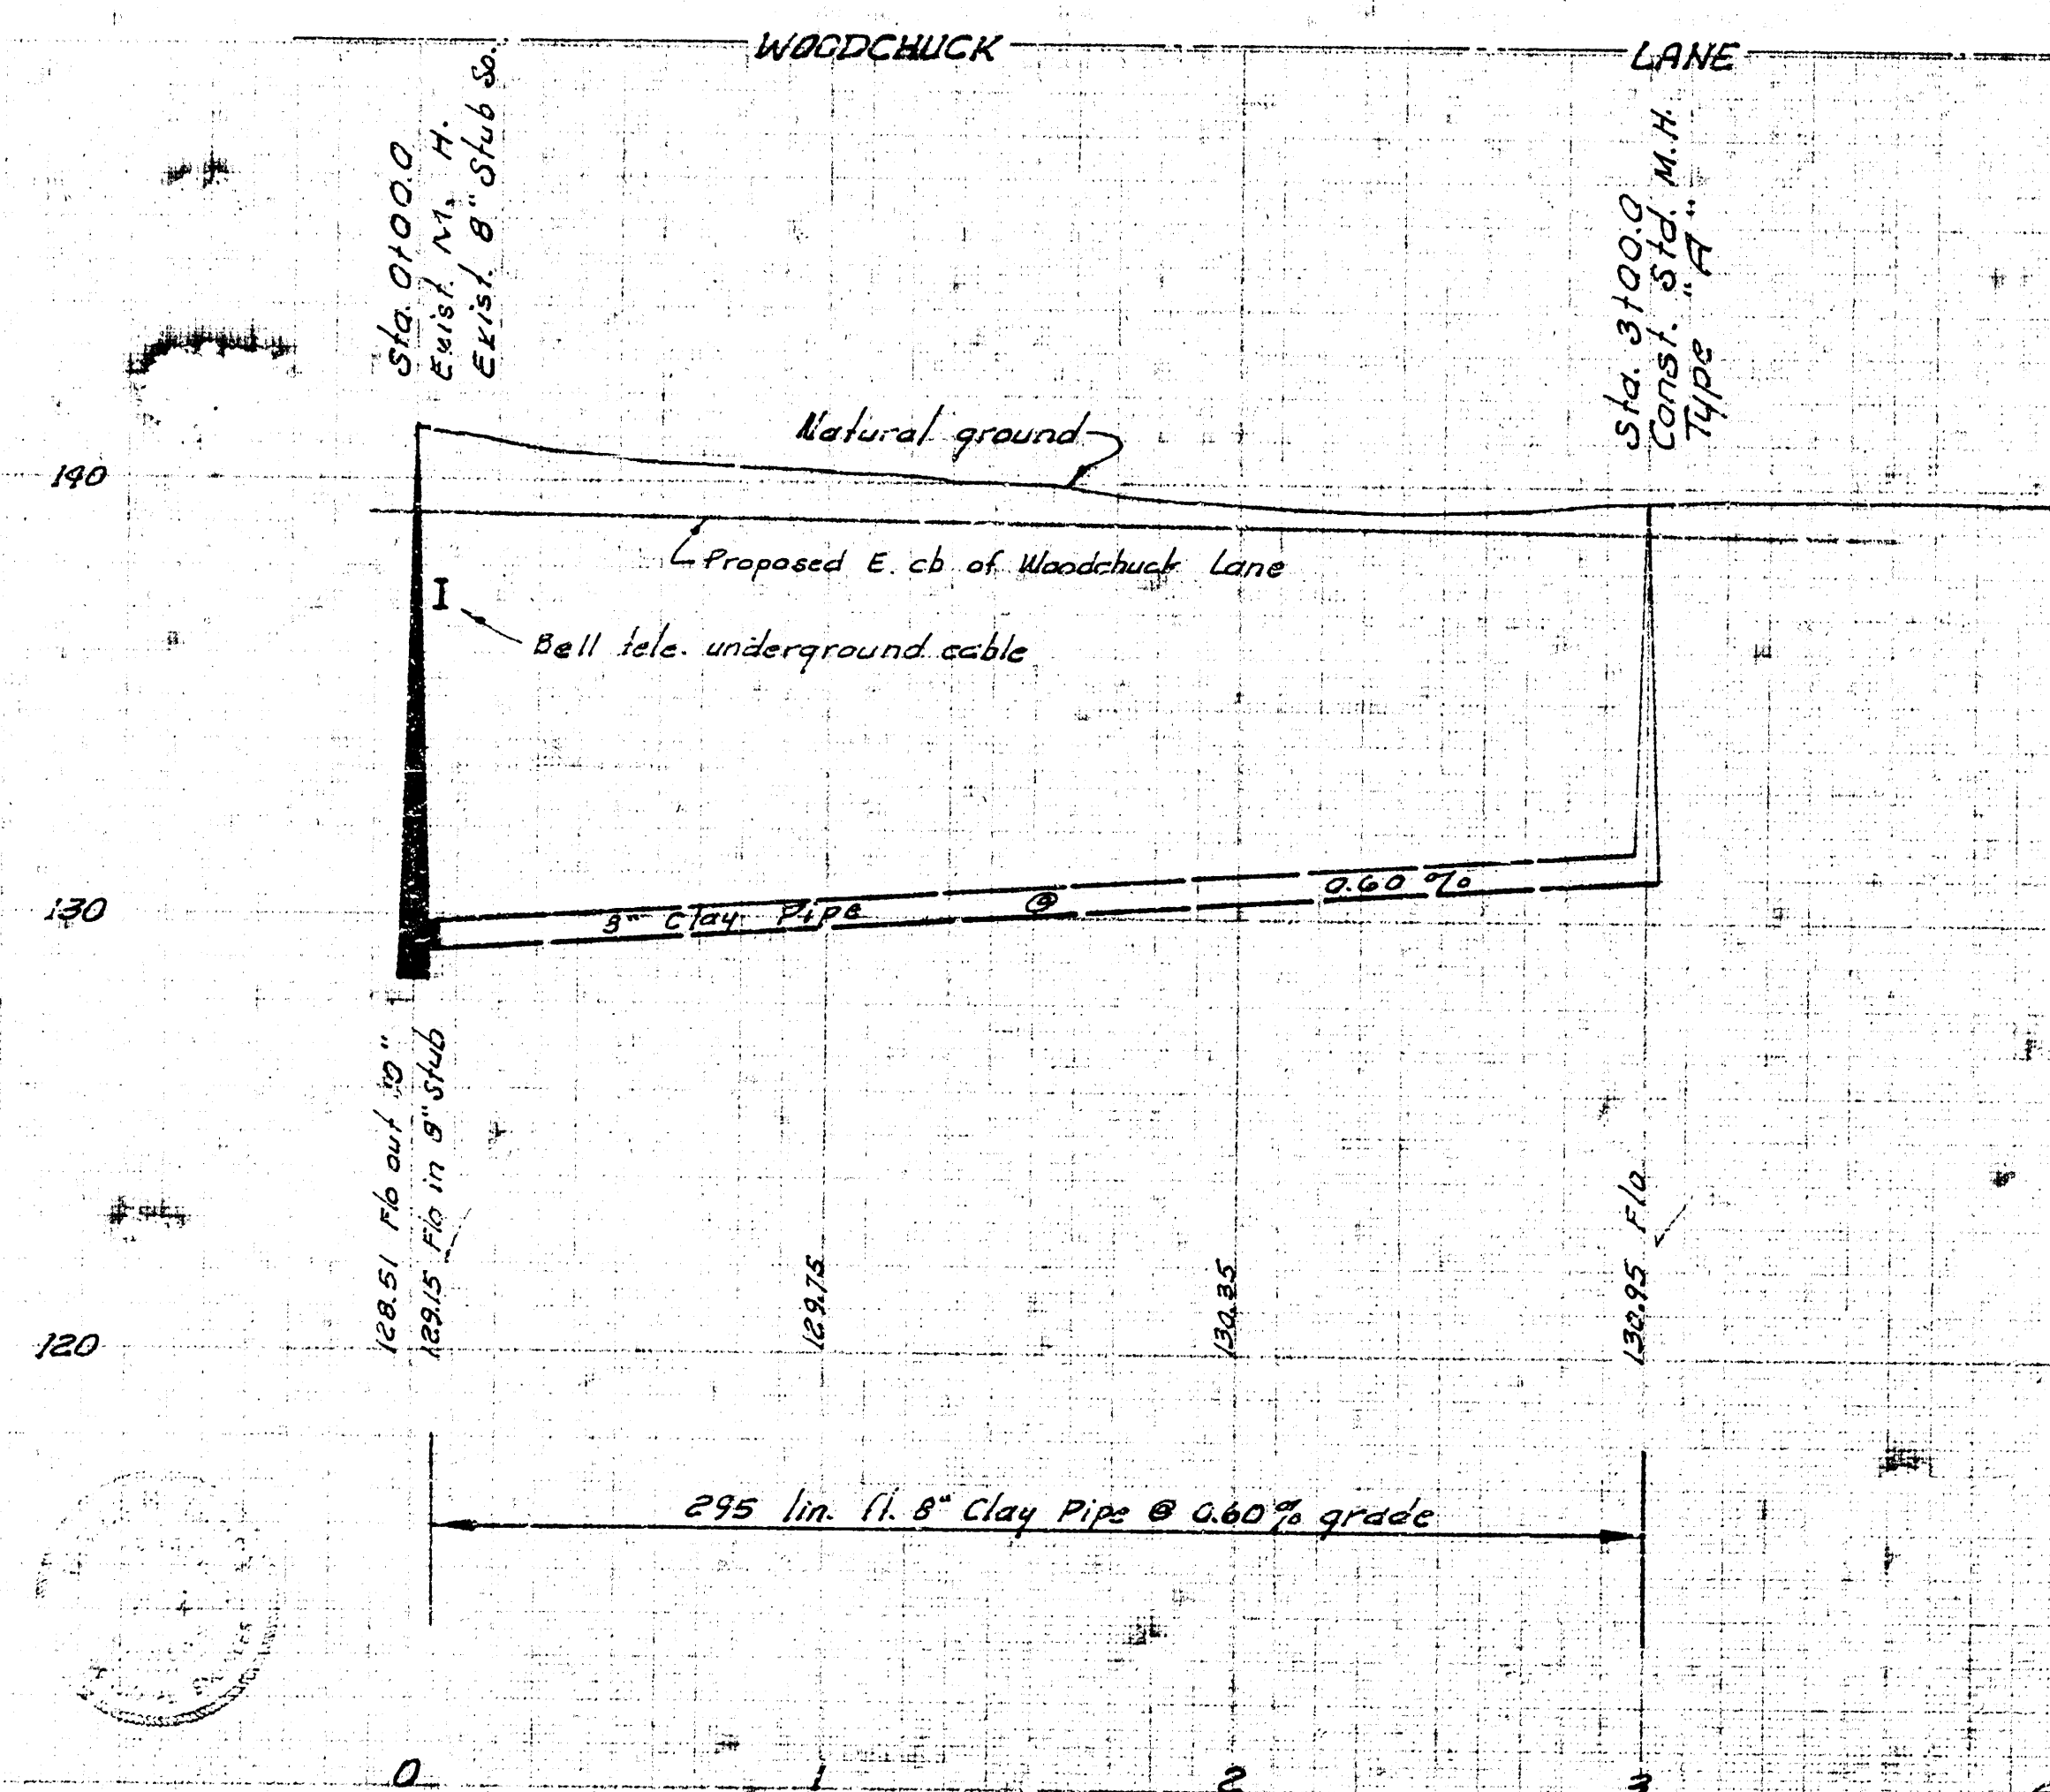

LAT. 27, S.W. INTERCEPTOR
CITY OF WICHITA, KANSAS
B.E. SMITH, CITY ENGINEER
PROJ. NO. DBK L 5 69046
DATE : MARCH 1972

cm cm