

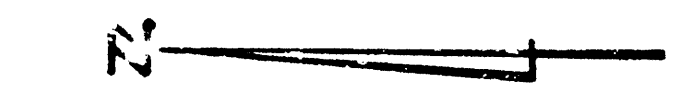
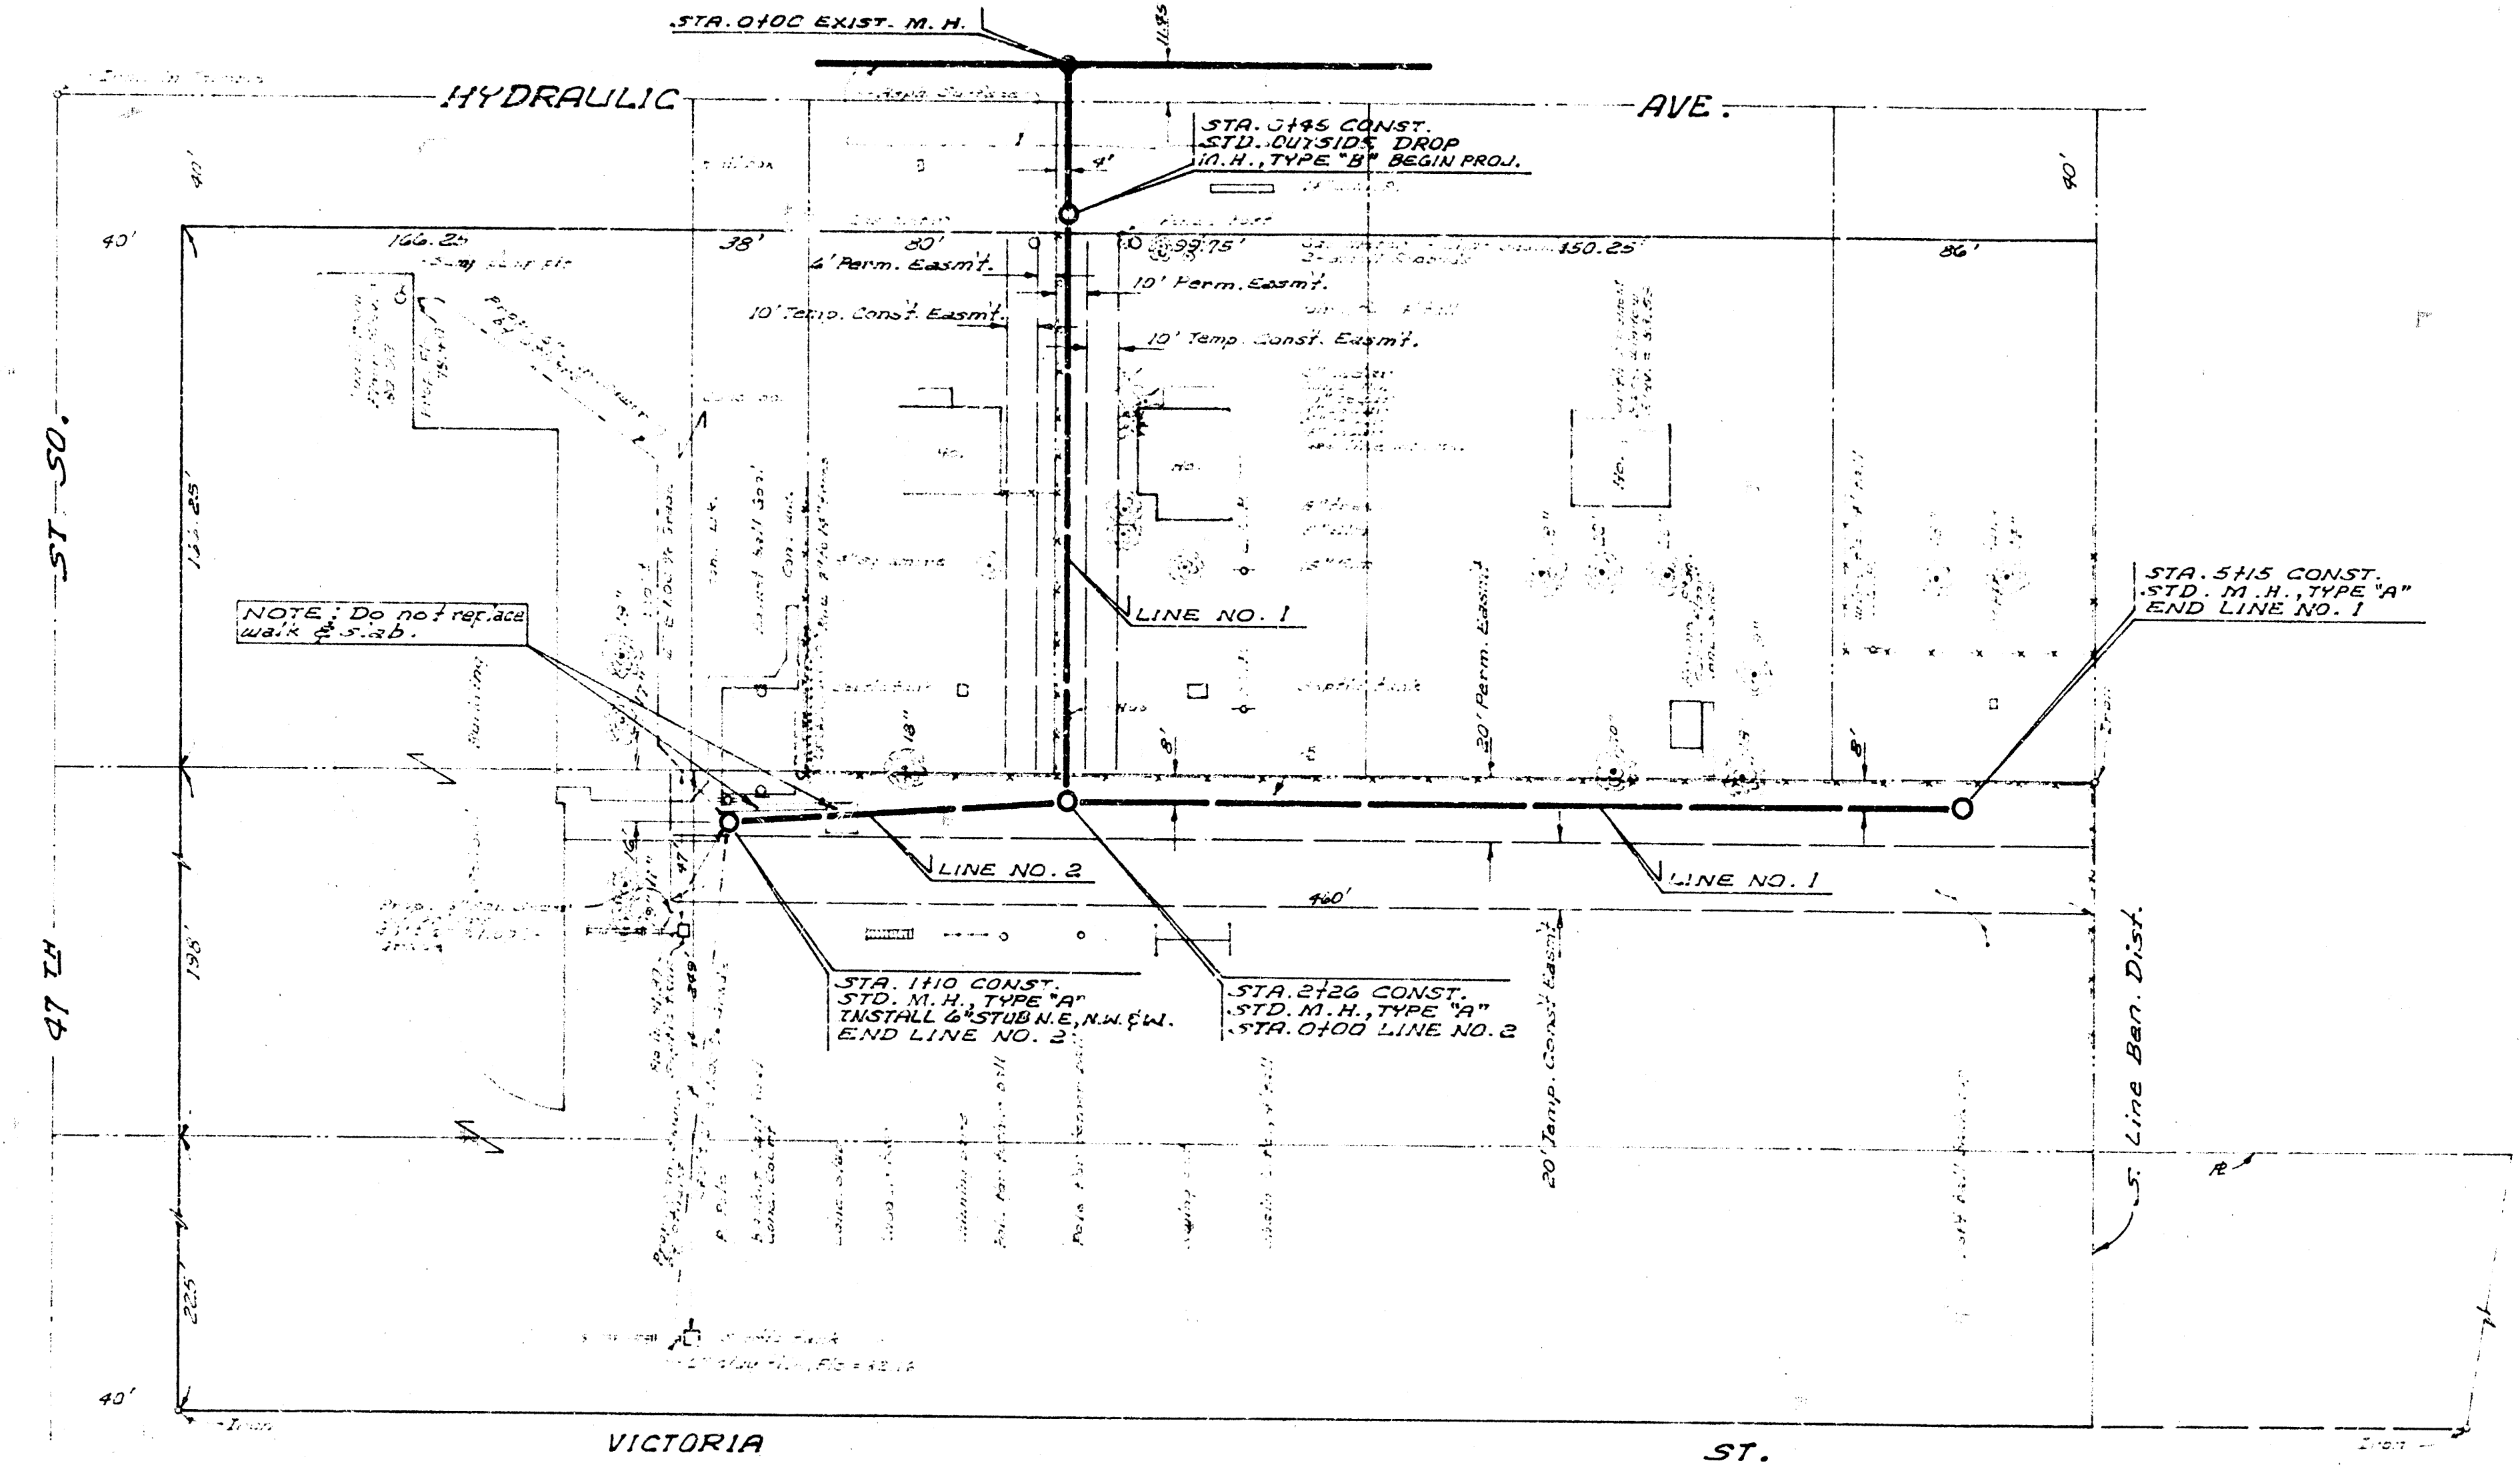


D. L. King
D. L. King
D. L. King

B.M. 47.384 "X" CUF S.W. Cor. Conc. M.H. S.E. Cor. 47th St. 50th & Hydraulic Ave.

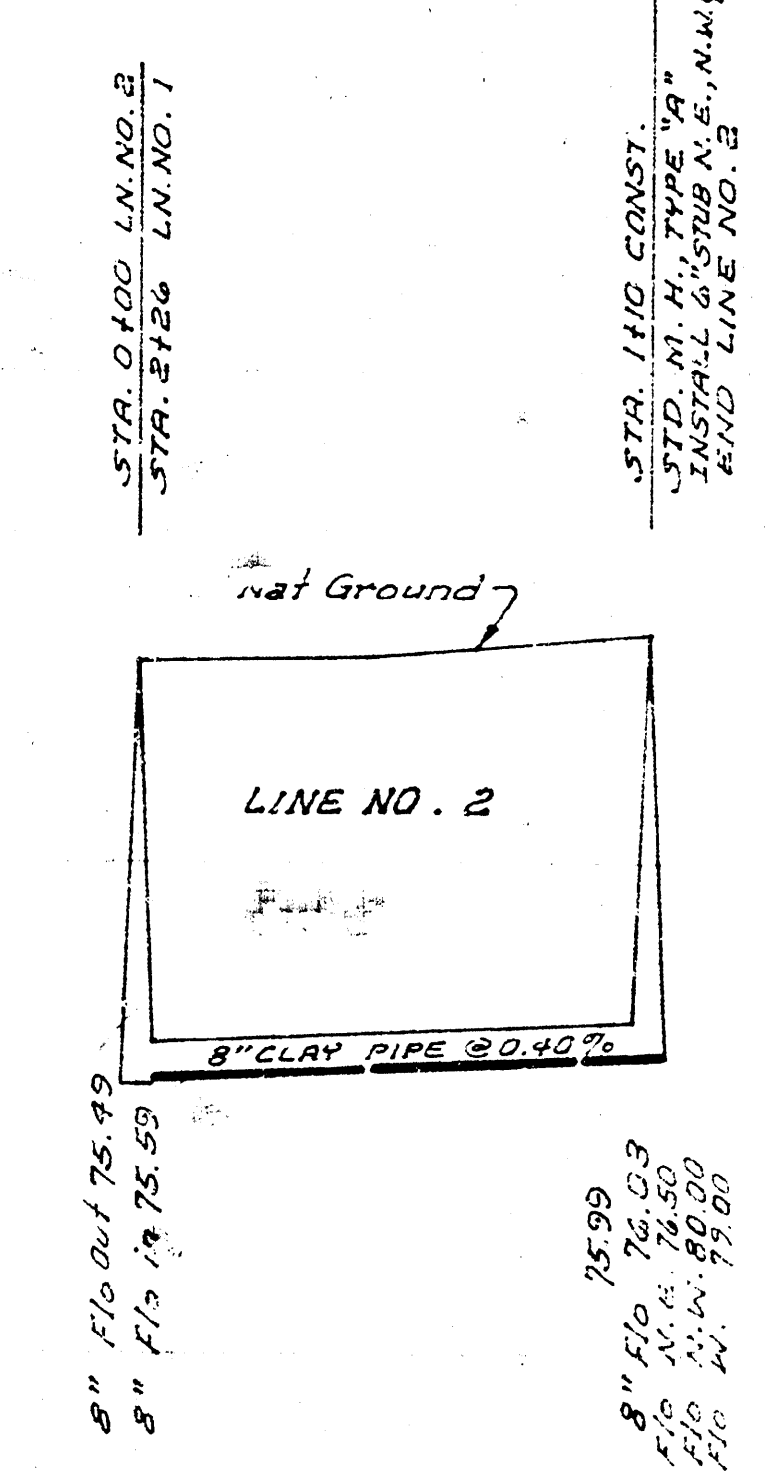

Plan Scale 1"=40'
Profile Scale 1"=40' Hor.
1"=4' Vert.

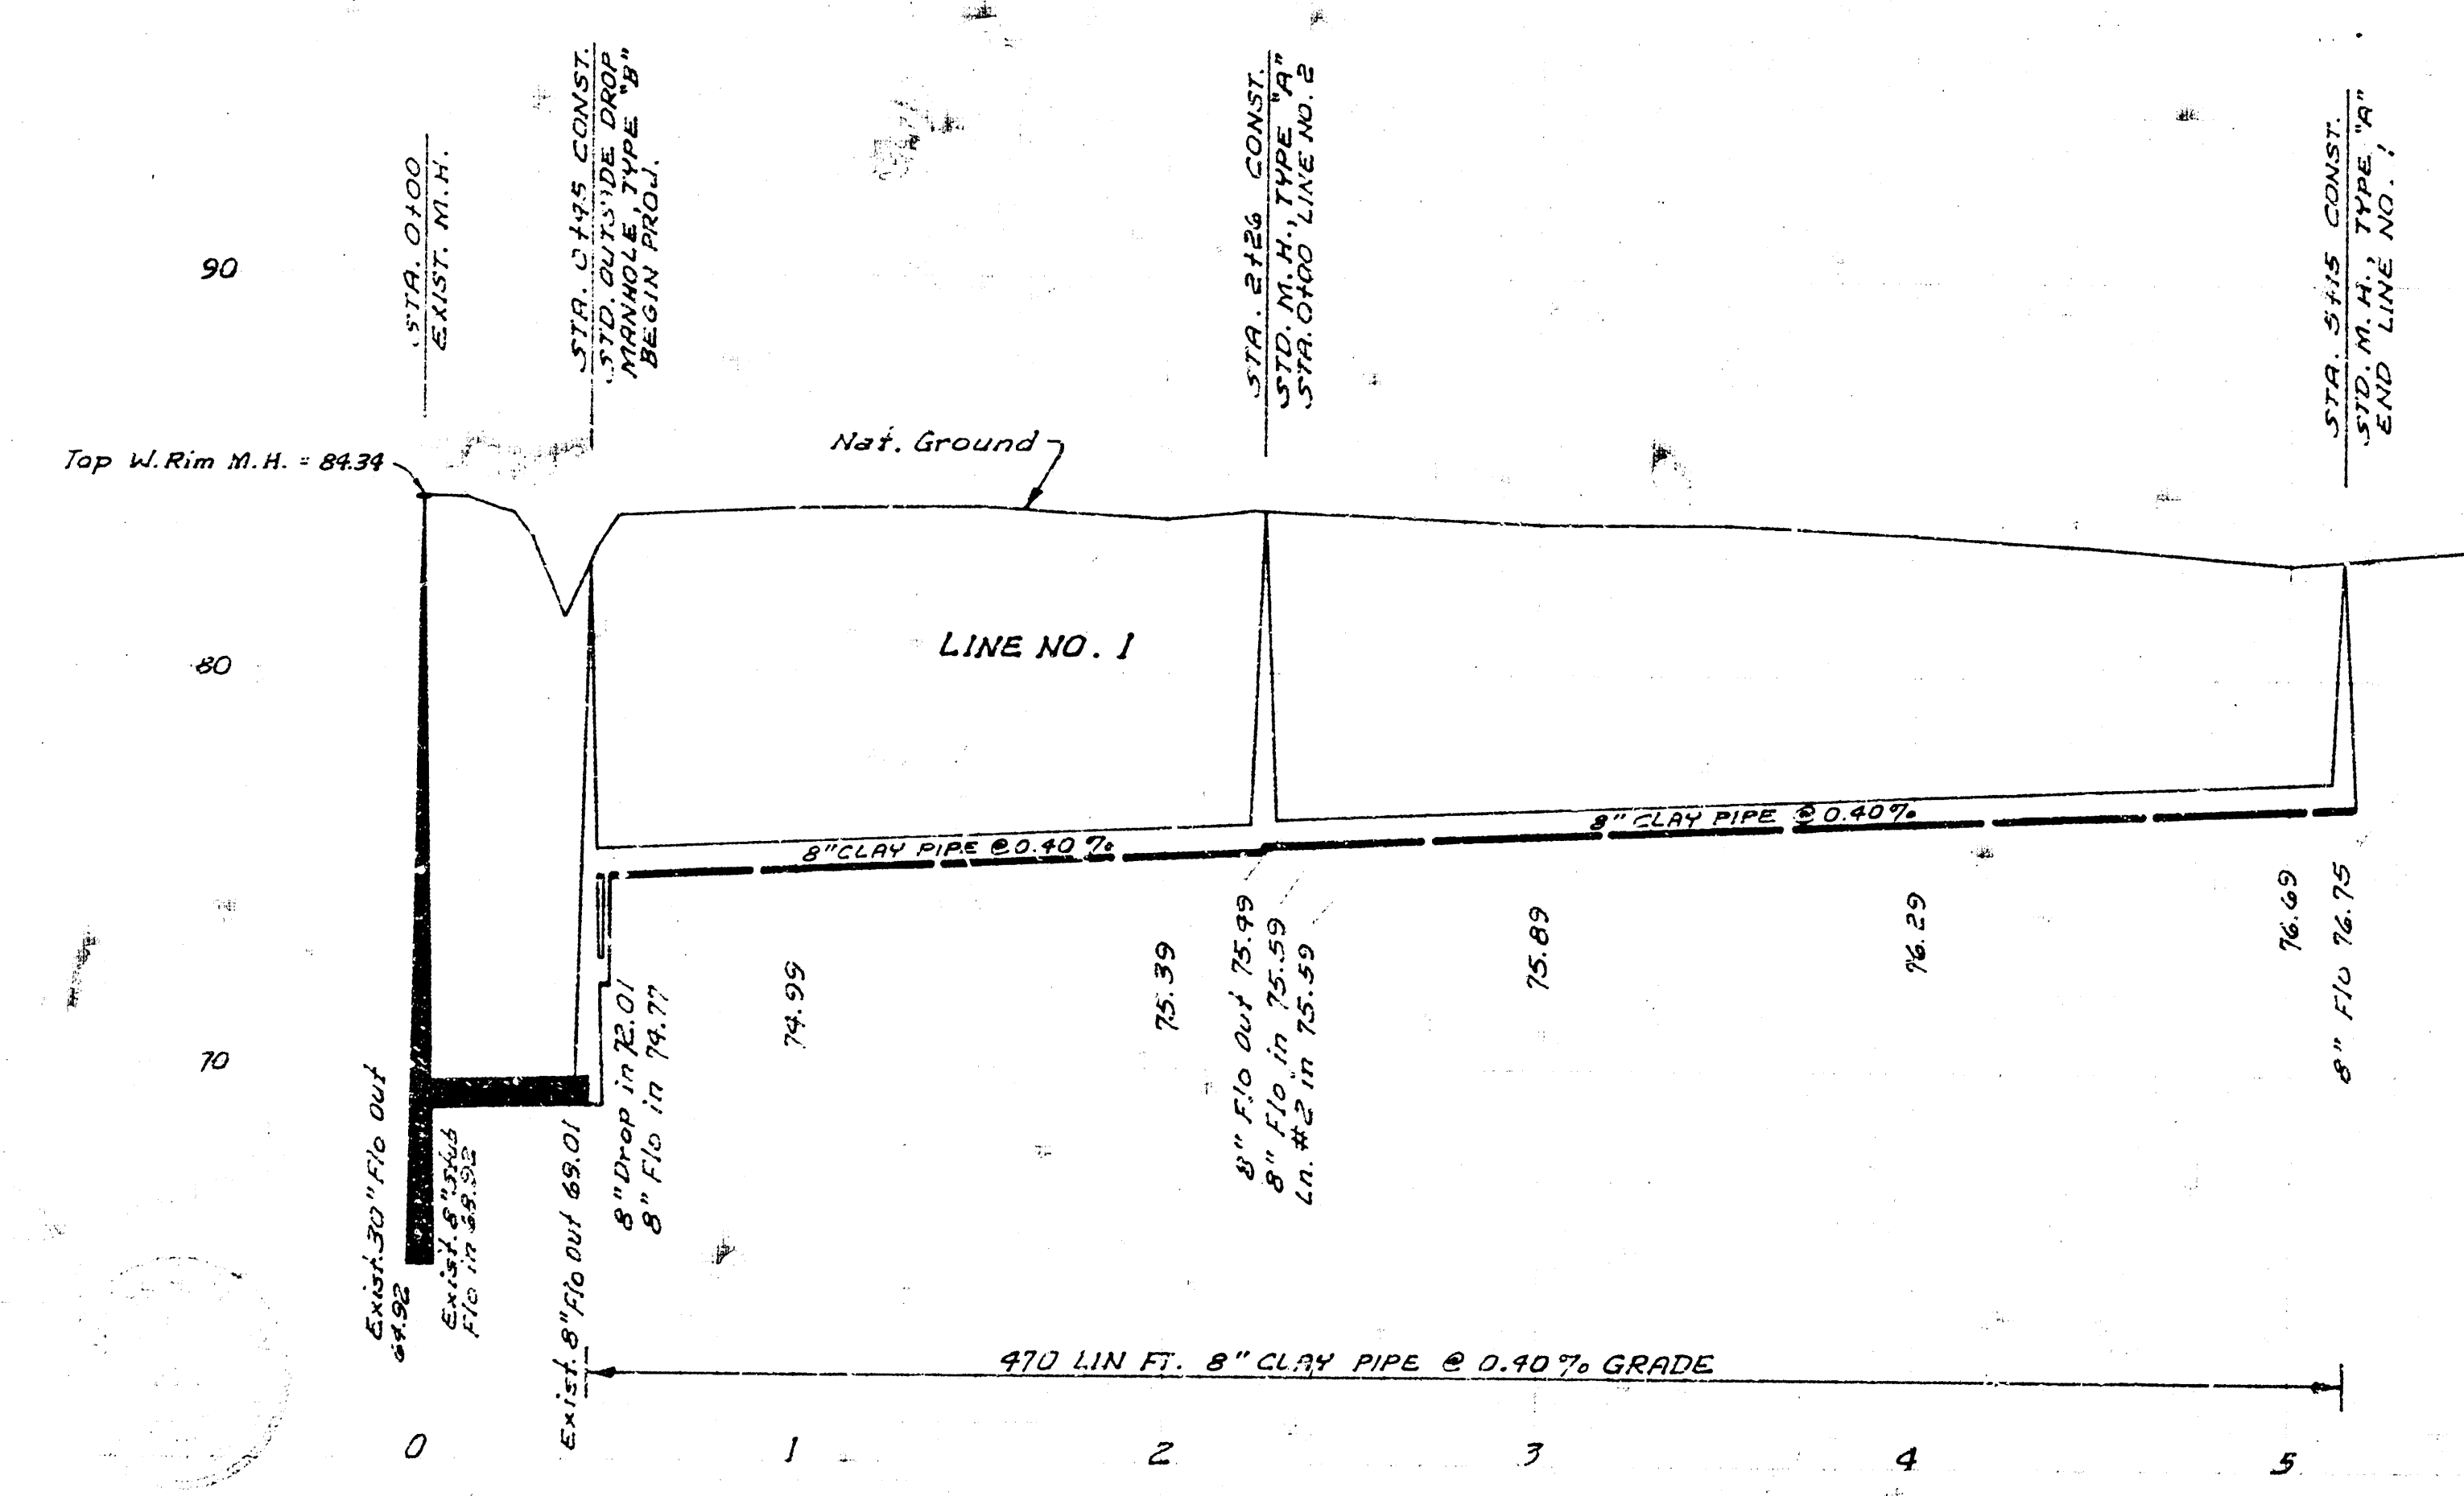

LAT. 14, SUB. 1, S.W. INTERCEPTOR
CITY OF WICHITA, KANSAS
B. E. SMITH, CITY ENGINEER
PROJ. NO. DBKLS700.32
DATE: JUNE, 1971