

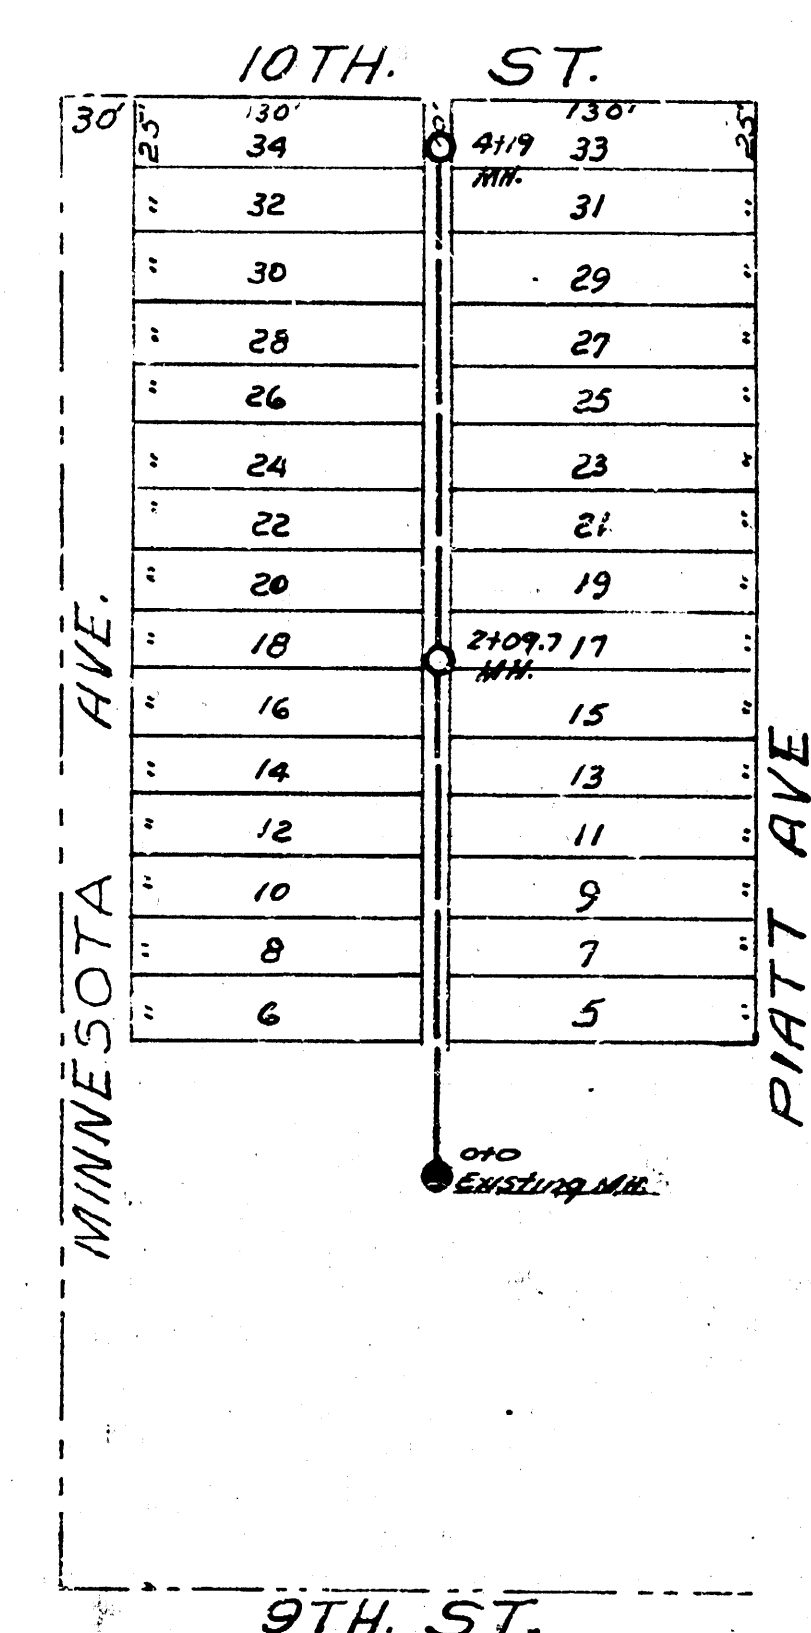
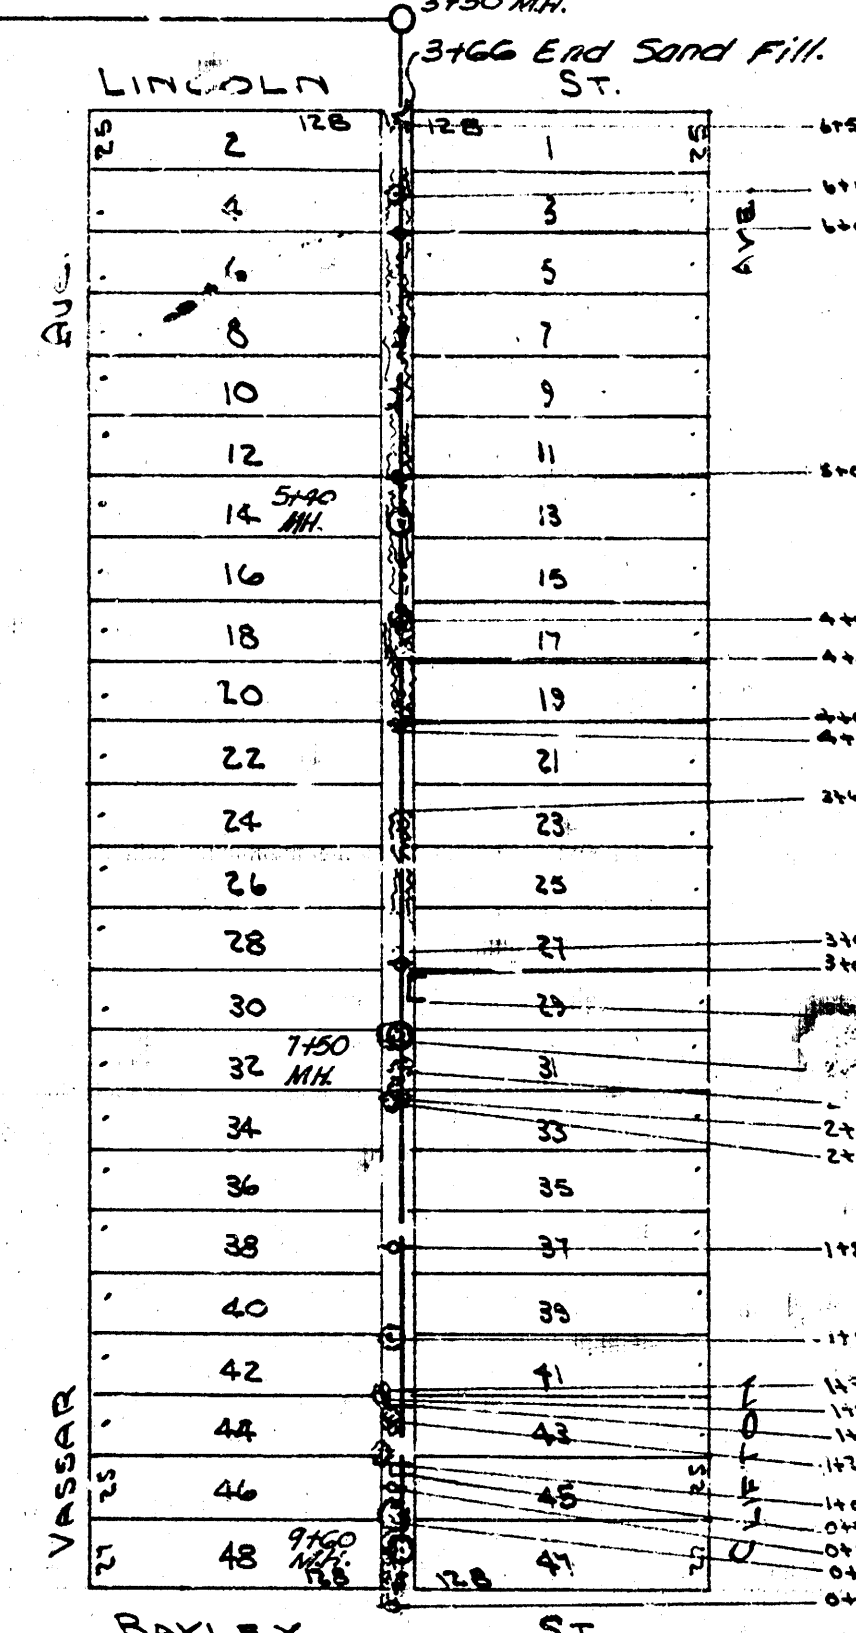


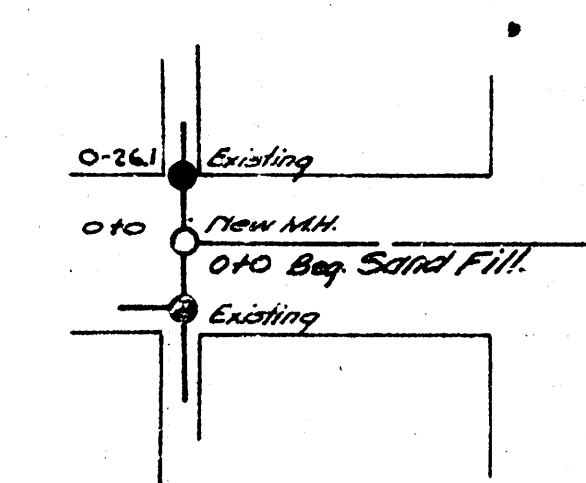

Note: Dig up & Replant 30' of Small Evergreen Hedge.


B.M. 1531' 8" in Ball C/O: N.K. N. N.K. G. Path 1/2 mi.

LAT. B, DIST. 7, MAIN 12

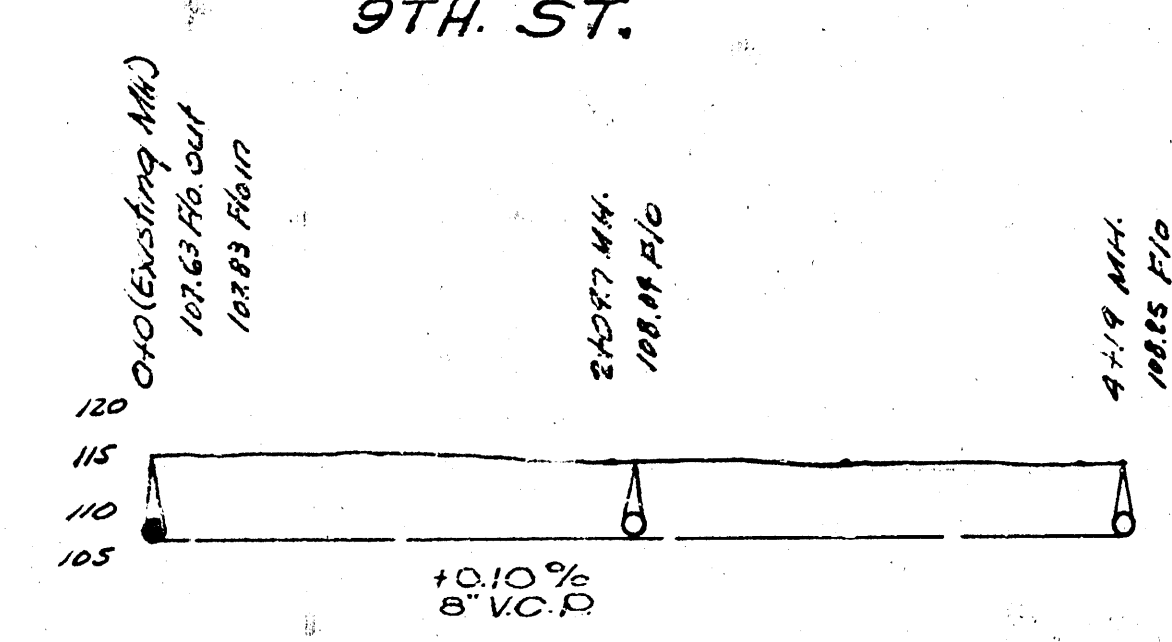

ALL MEASUREMENTS TAKEN FROM WEST PROPERTY LINE

LAT. 12 DIST. 6 SS# 12

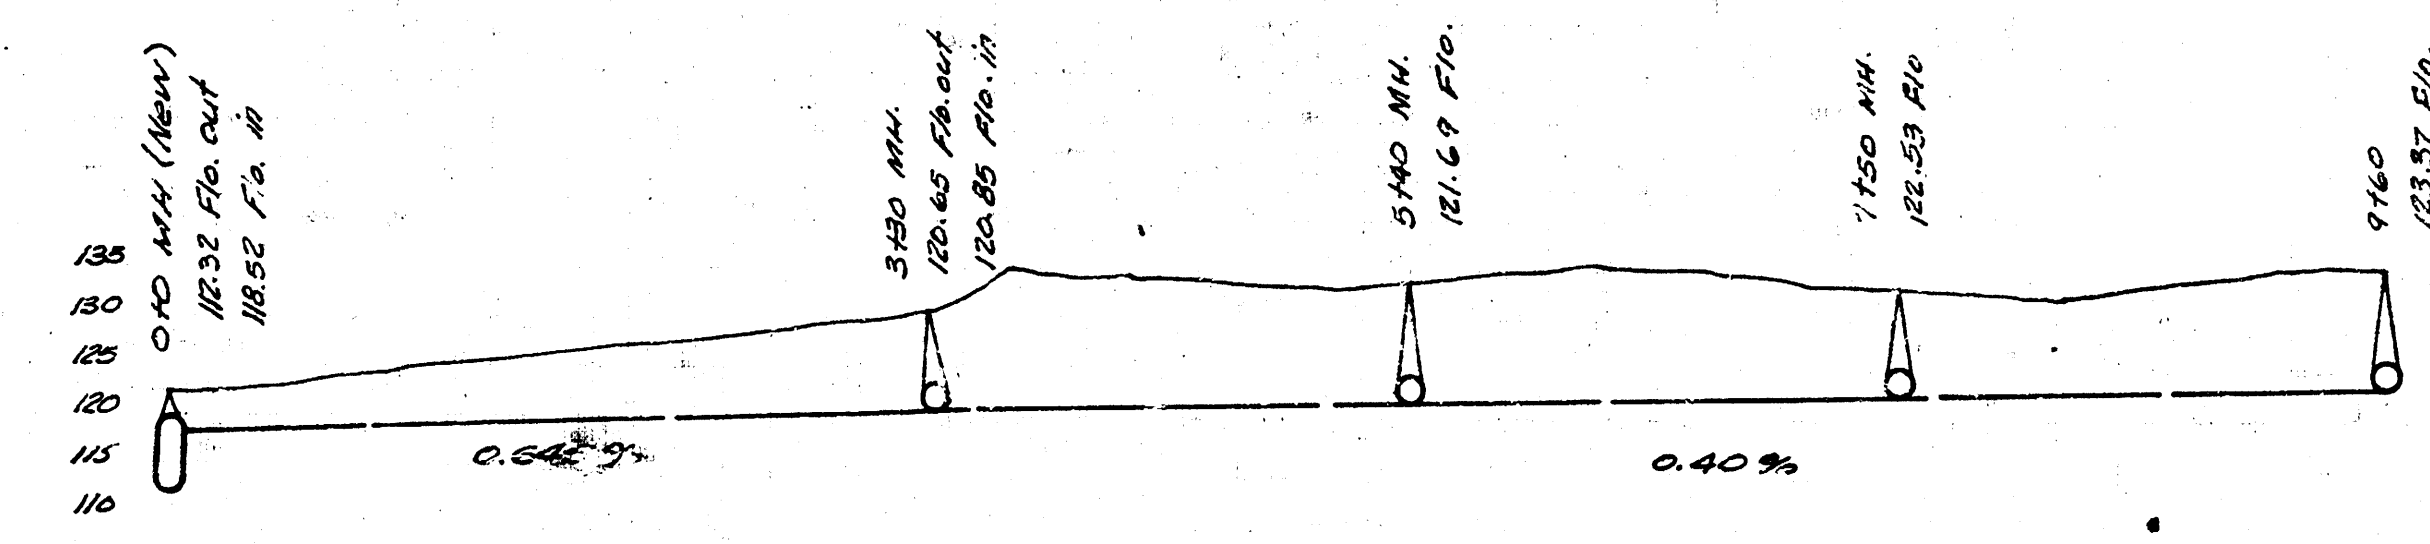

Detail Showing Grade Elevations Between Two Existing 11th.

LAT. B, DIST. 7, MAIN 12.
LAT. 12, DIST. 6, SS# 12
CITY OF WICHITA, KANSAS
L. J. HARRIS City Engineer
MARCH 1948 Proj. No. C27-33