
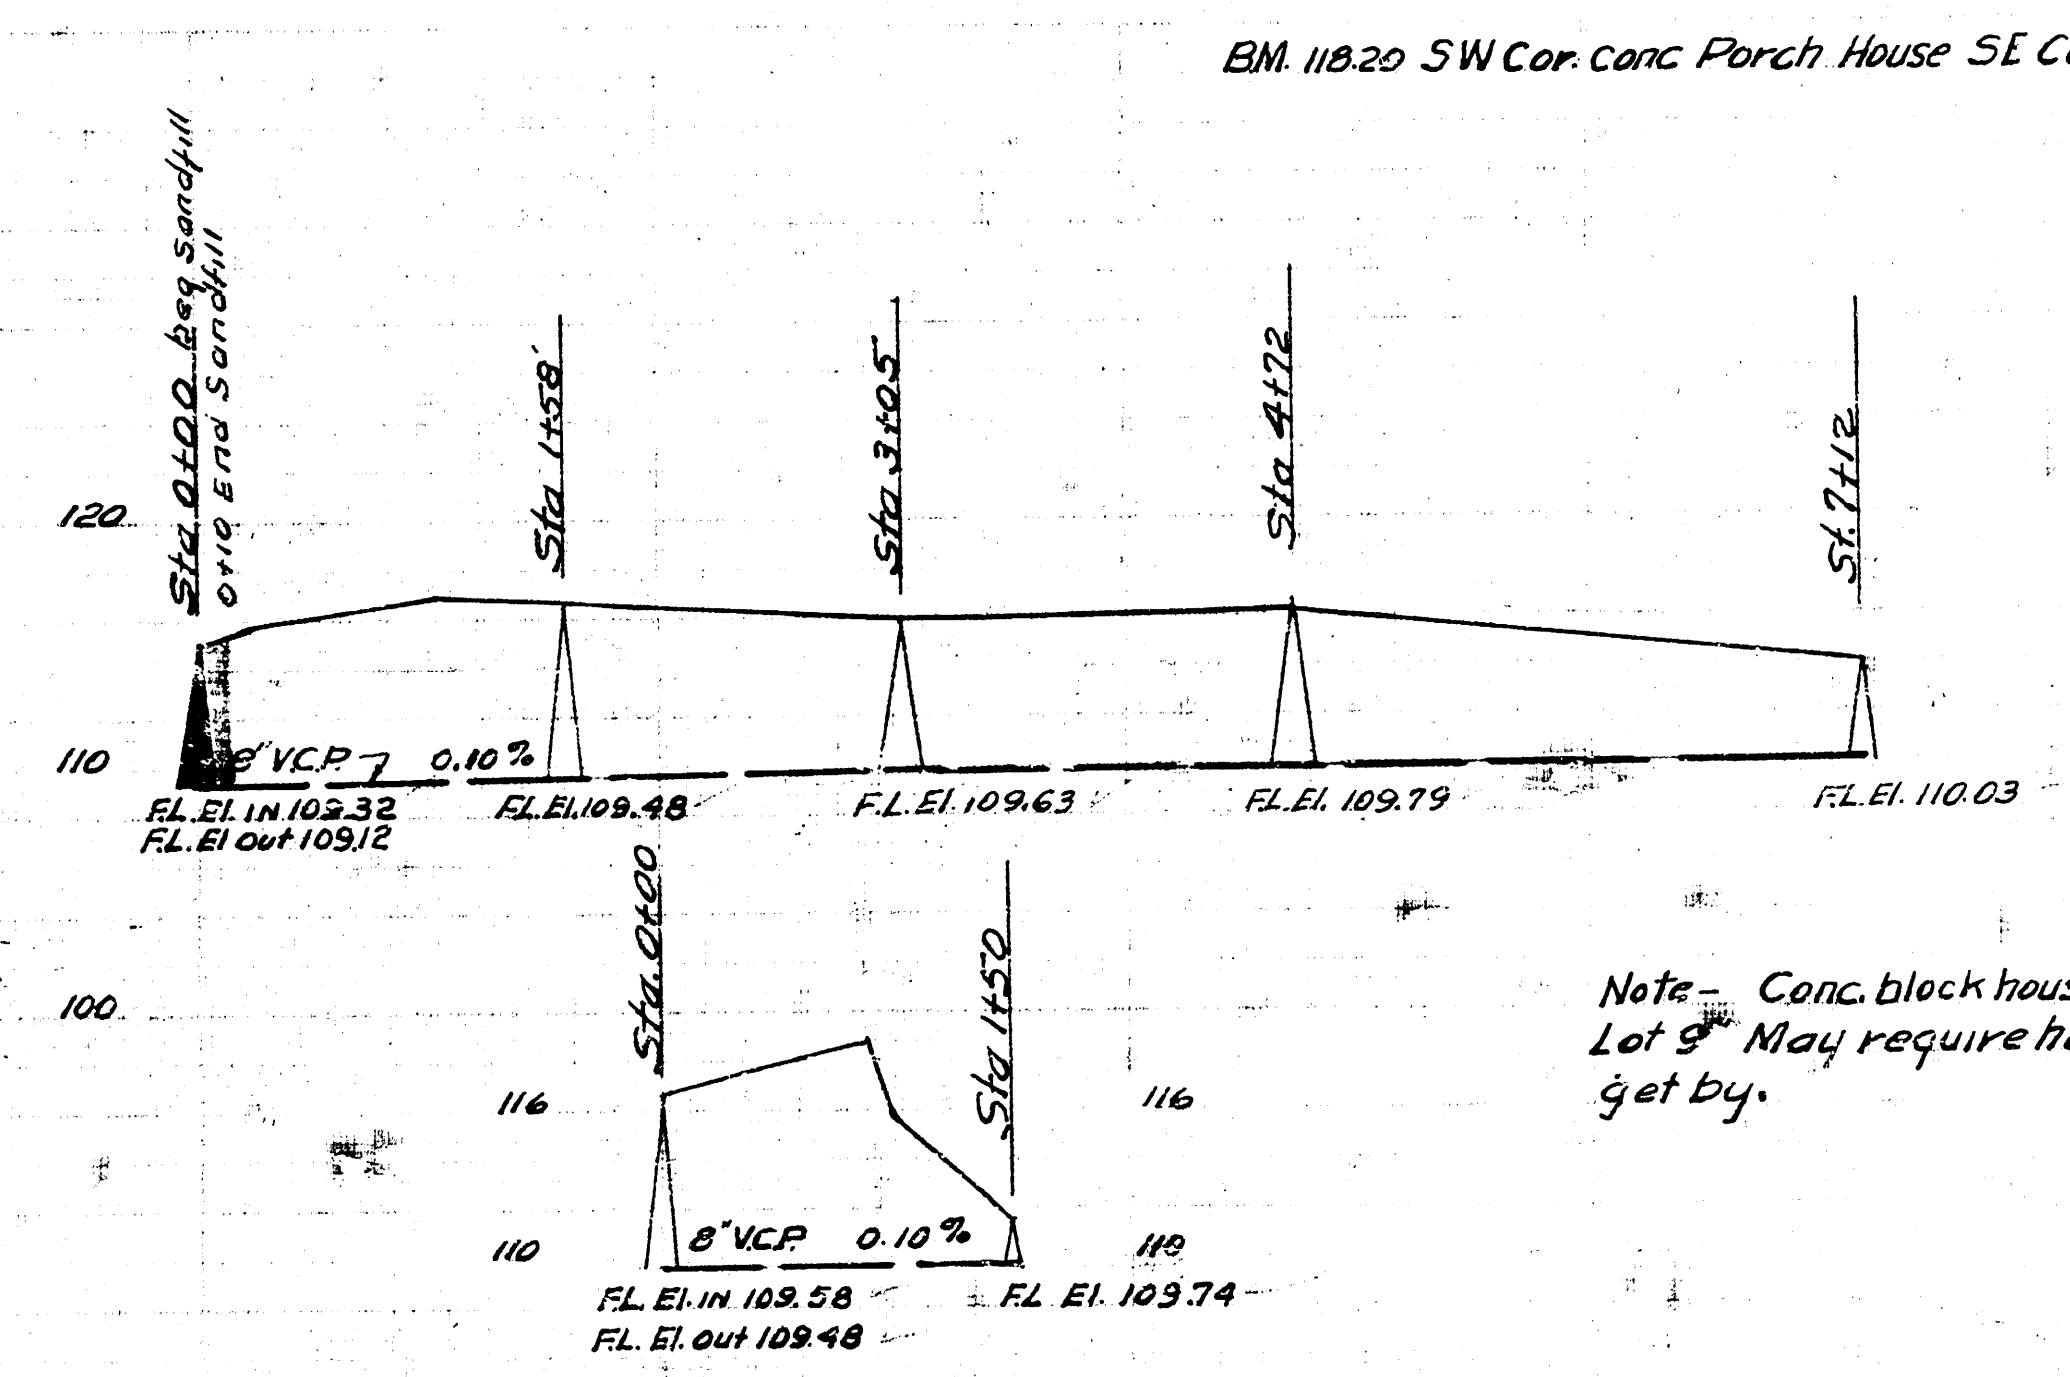
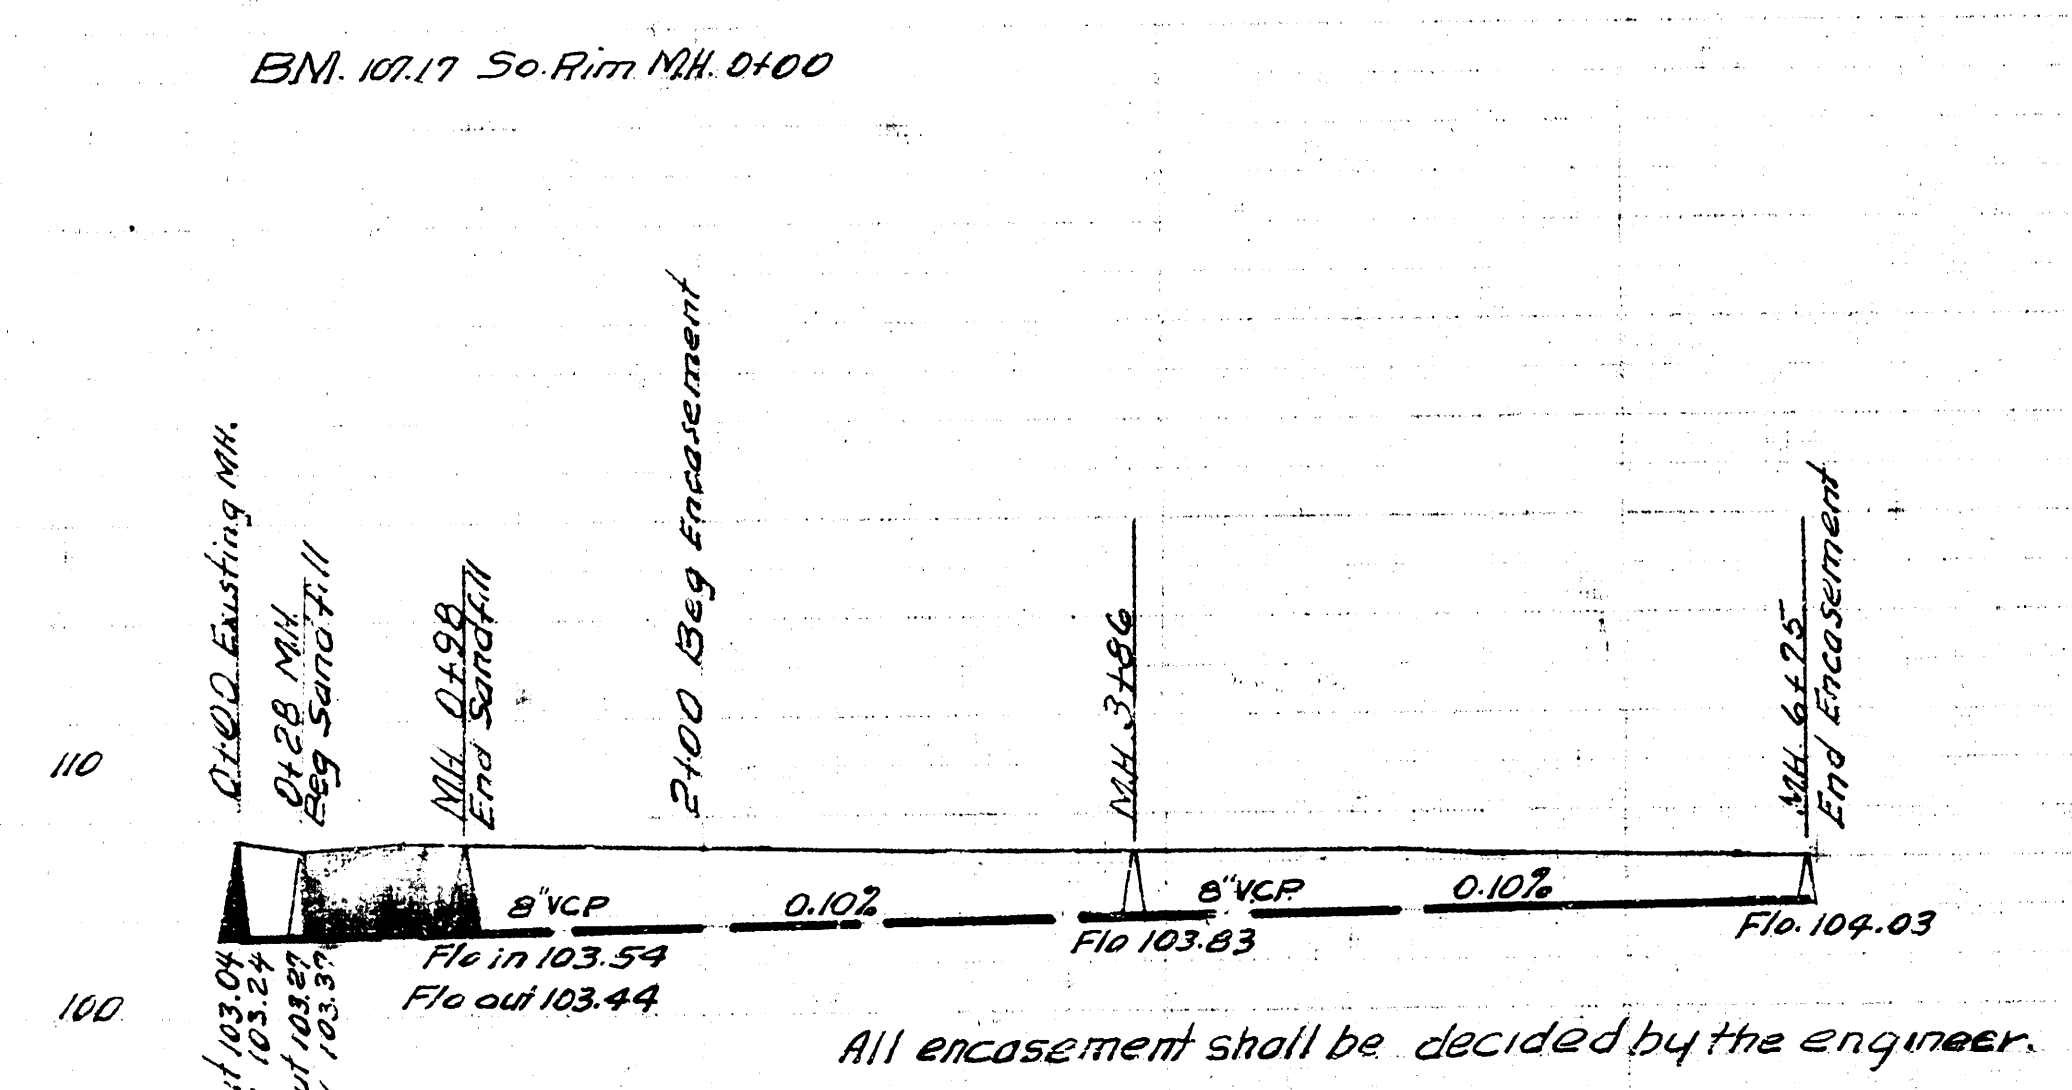
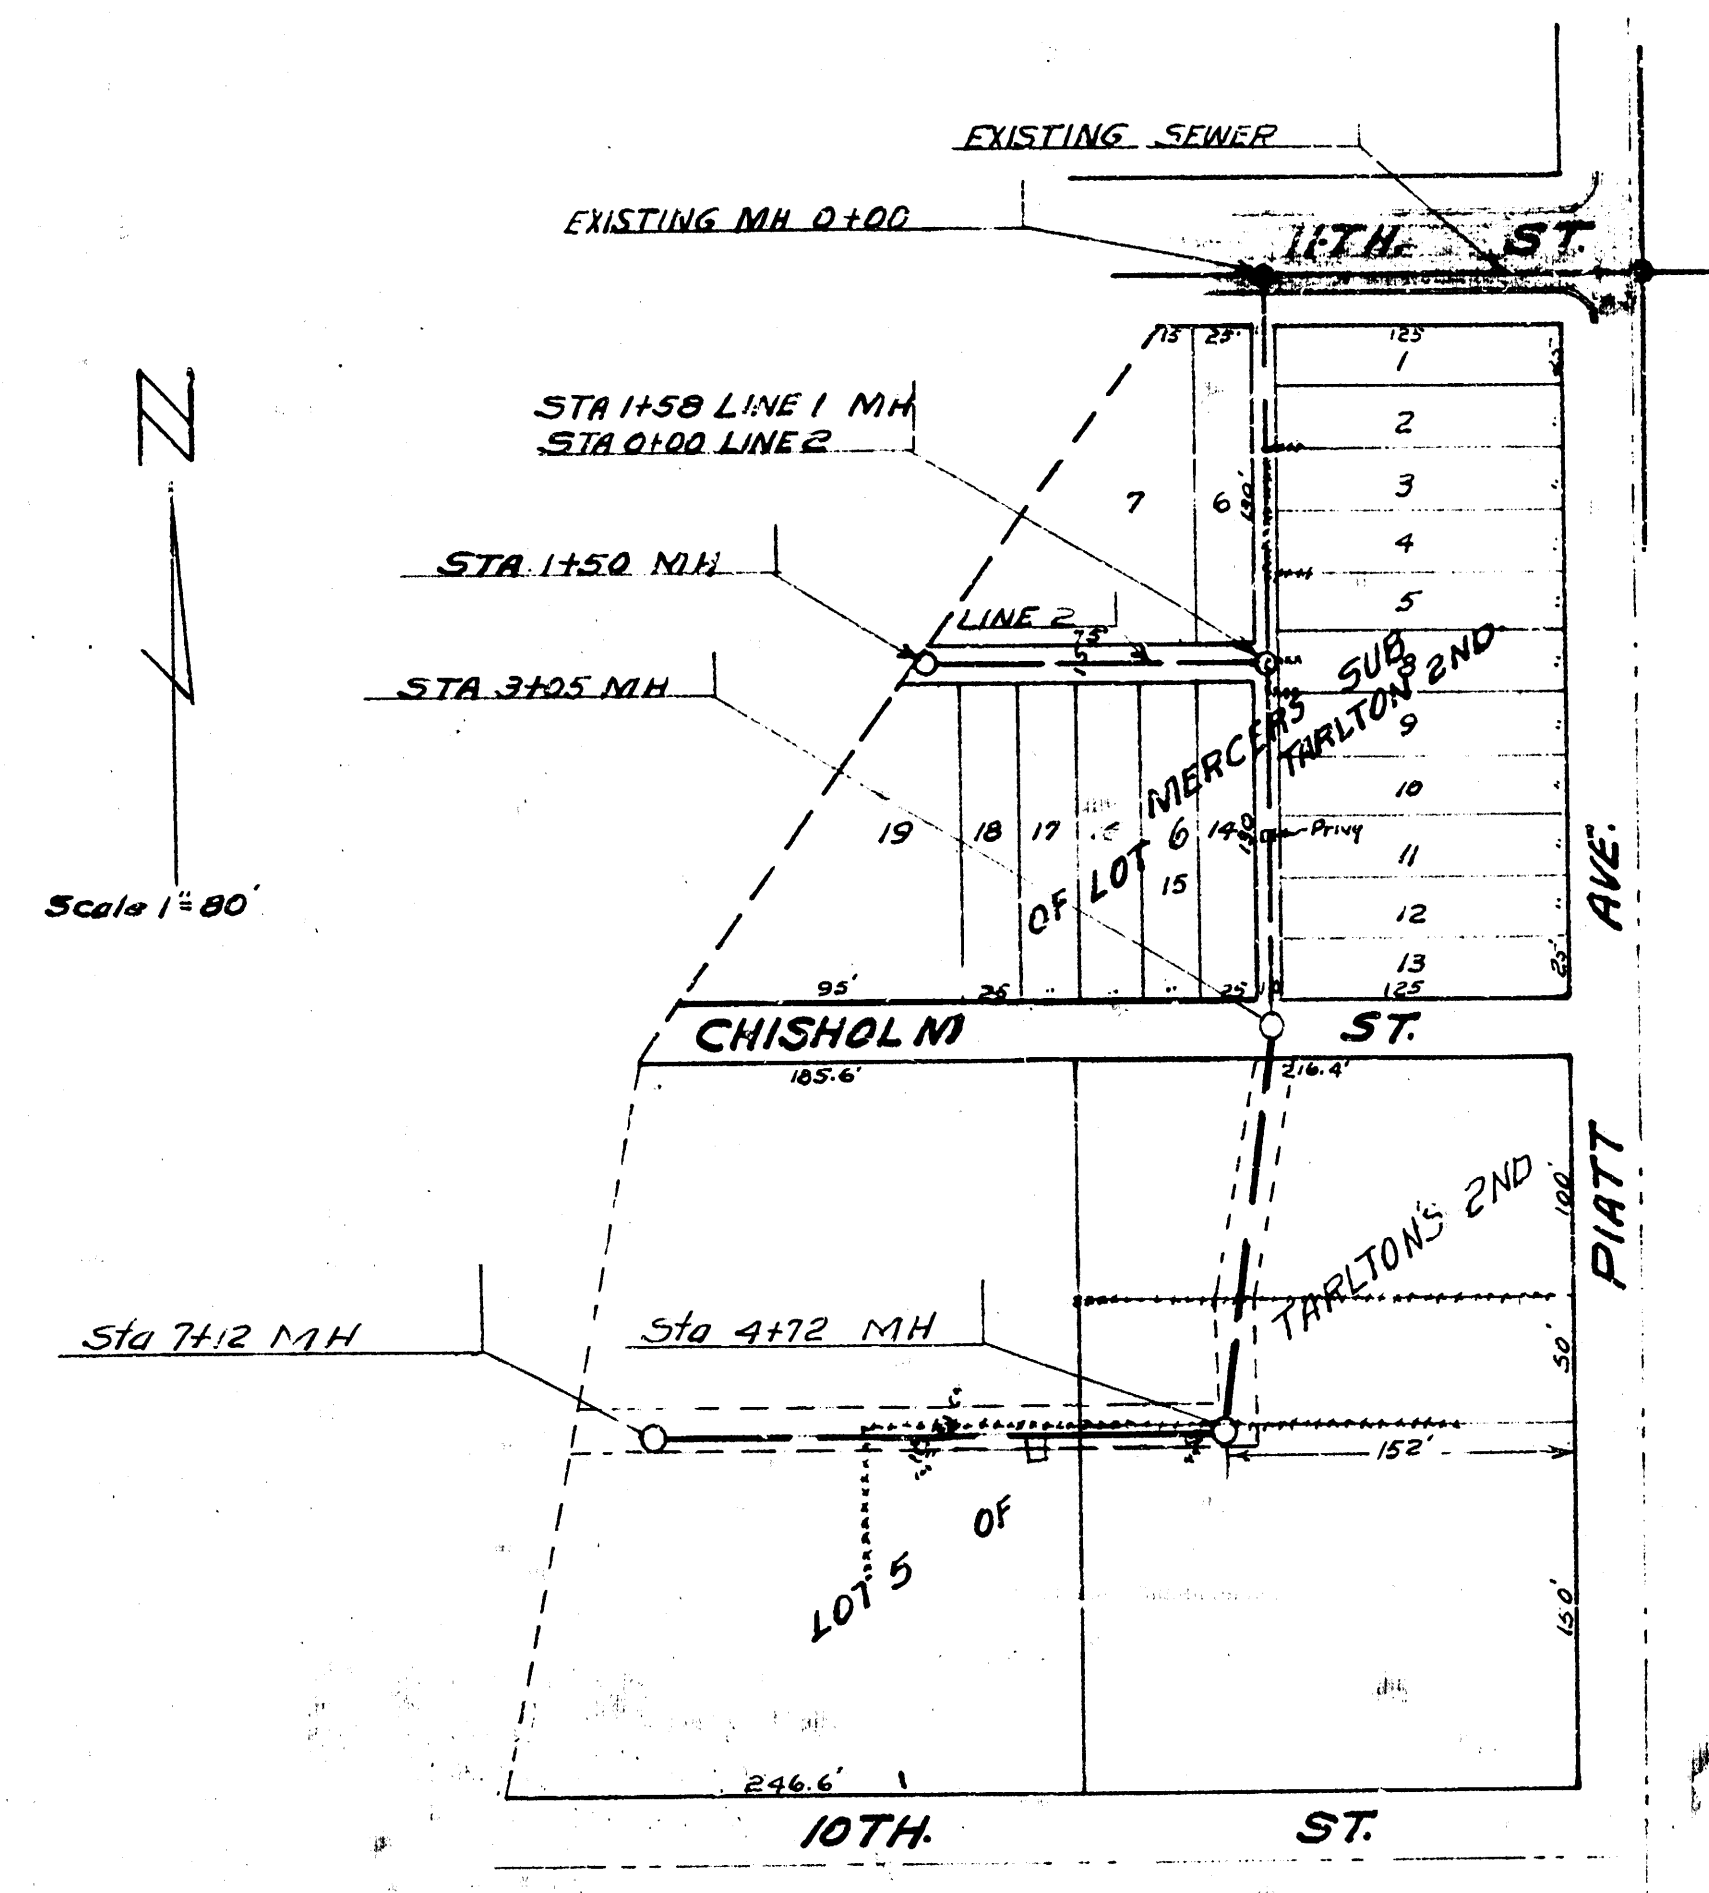


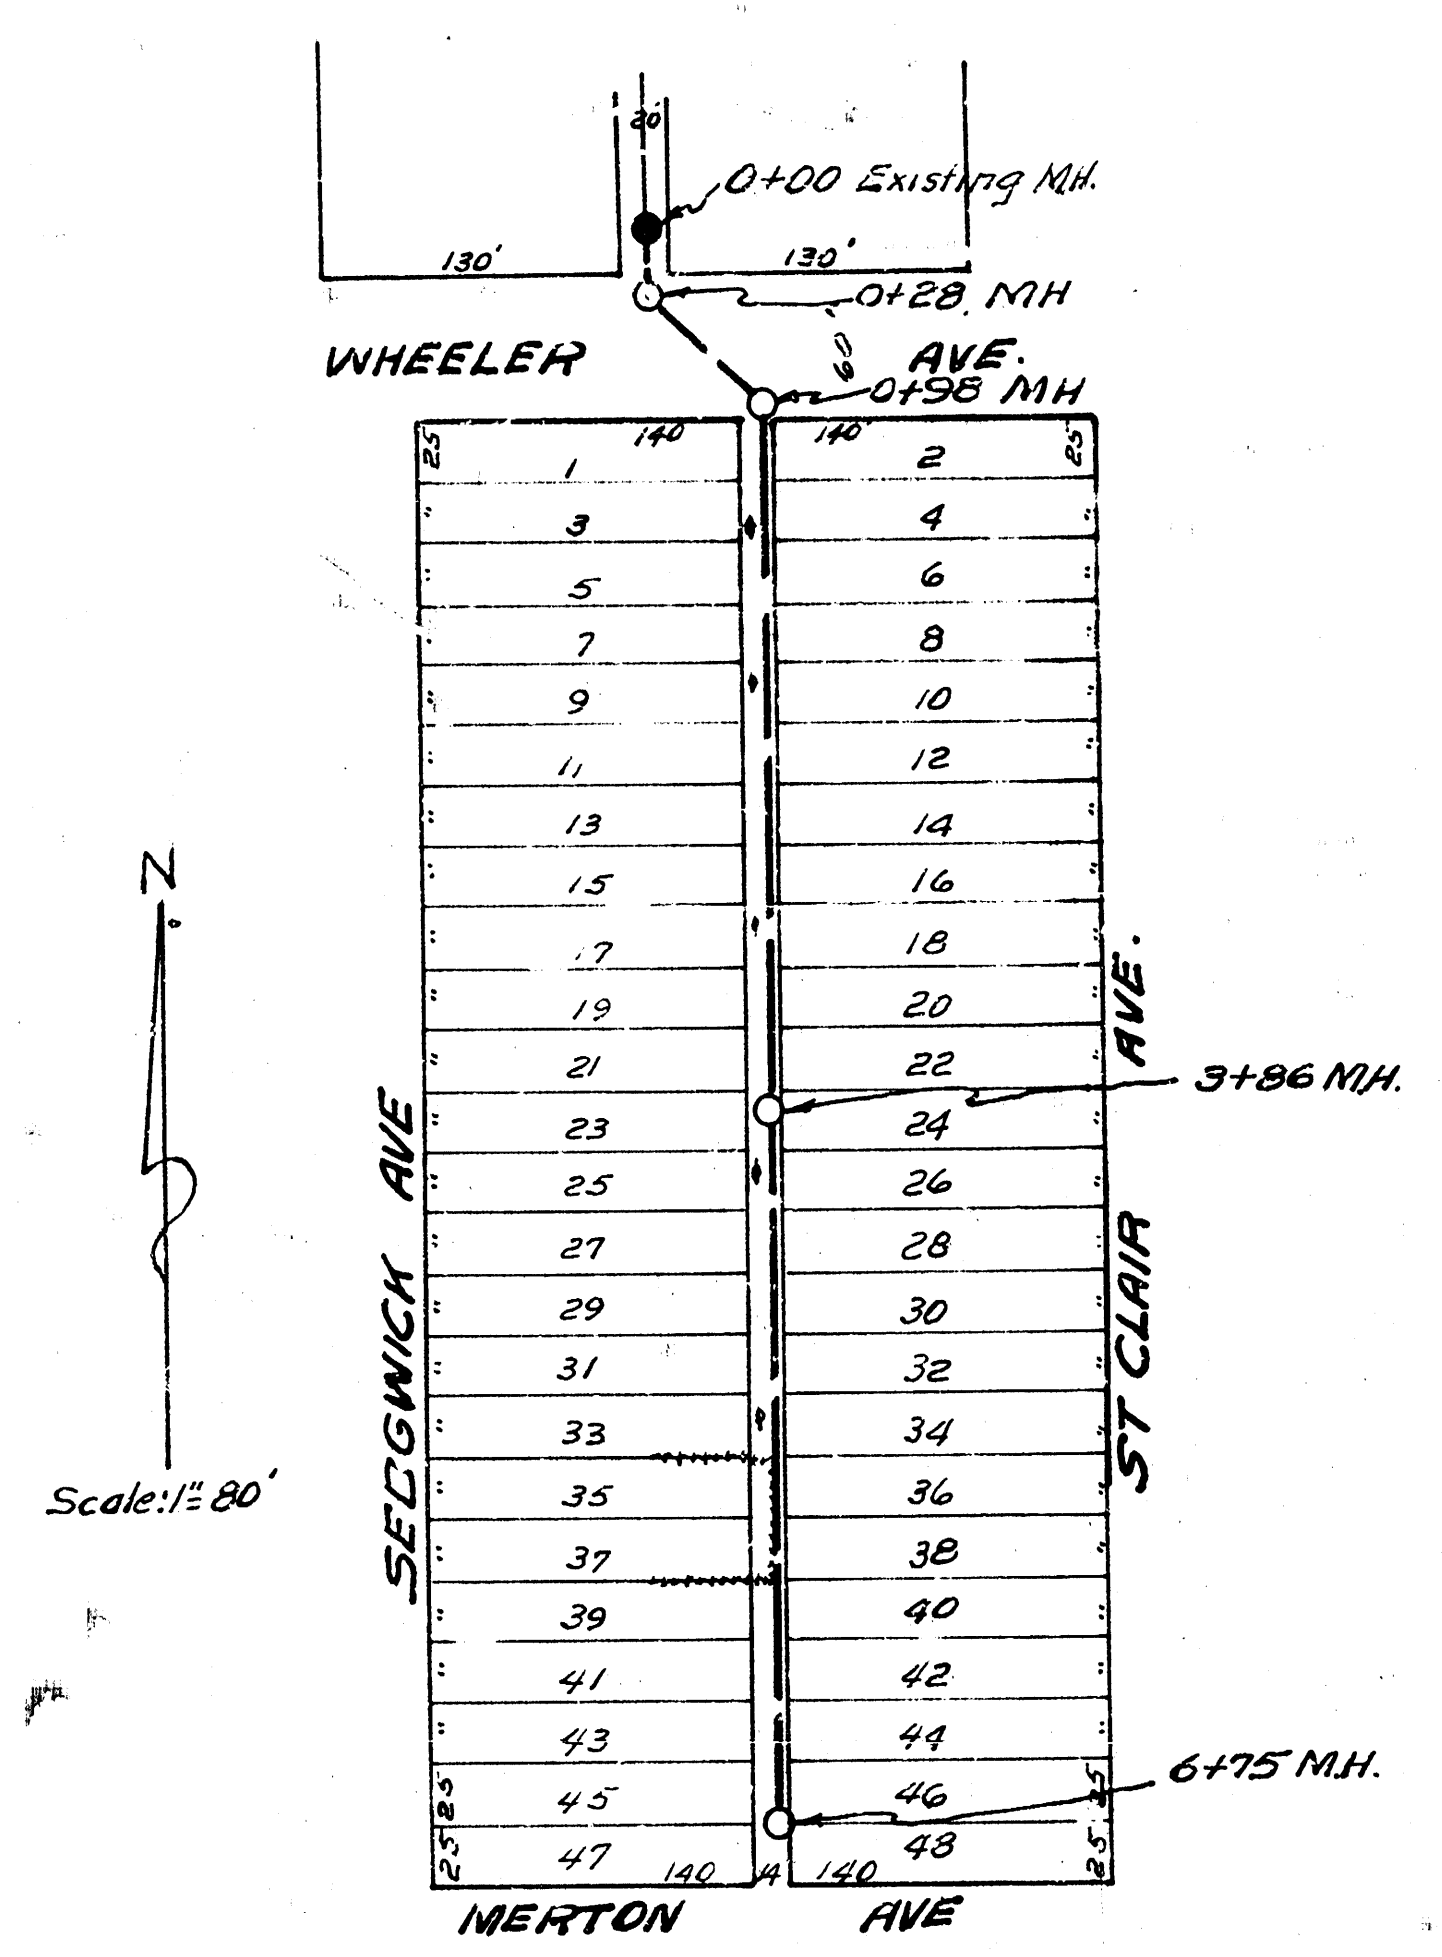

Date 7-11-52
 Drawn by L. MacLain
 Checked by J. W. Reed
 Book No.

Date 6-5-52
 Drawn by L. MacLain
 Checked by J. W. Reed
 Book No.

Note - Conc. block house in alley back of Lot 9. May require hand excavation to get by.

LAT. 7, SUB. MAIN B, 55' 21"
 CITY OF WICHITA KANSAS
 L. K. WHITE CITY ENGINEER
 Proj. No. C-22-58

LAT. F, DIST. 7, MAIN 12
 CITY OF WICHITA KANSAS
 L. K. WHITE CITY ENGINEER
 Proj. No. C-20-64

