




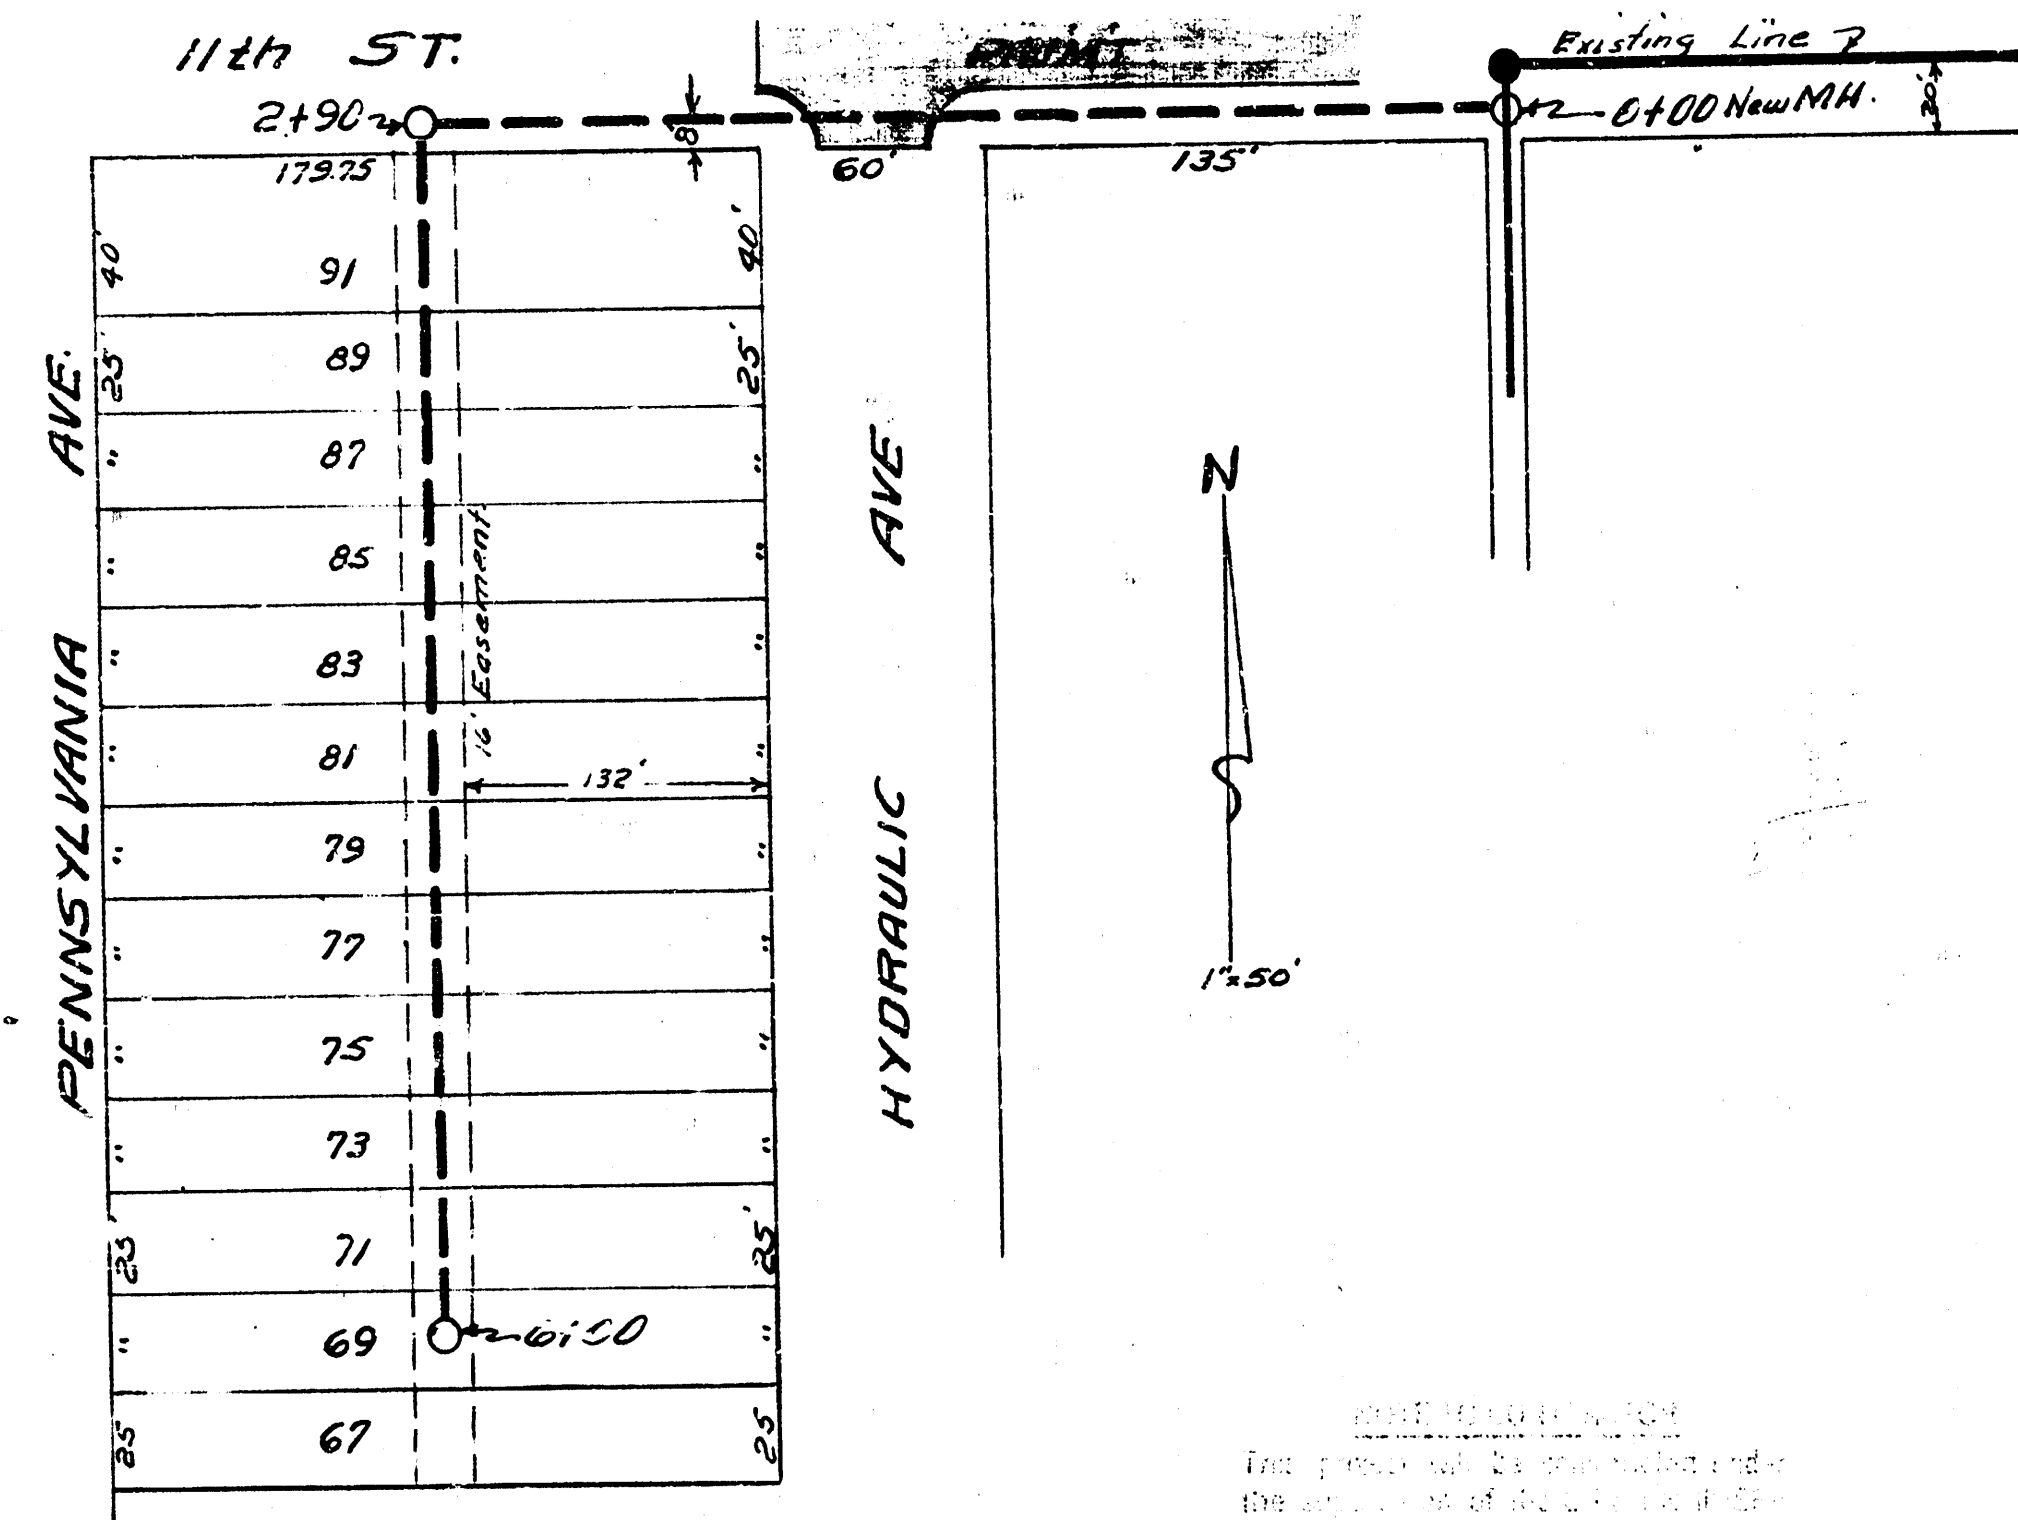


1:50'

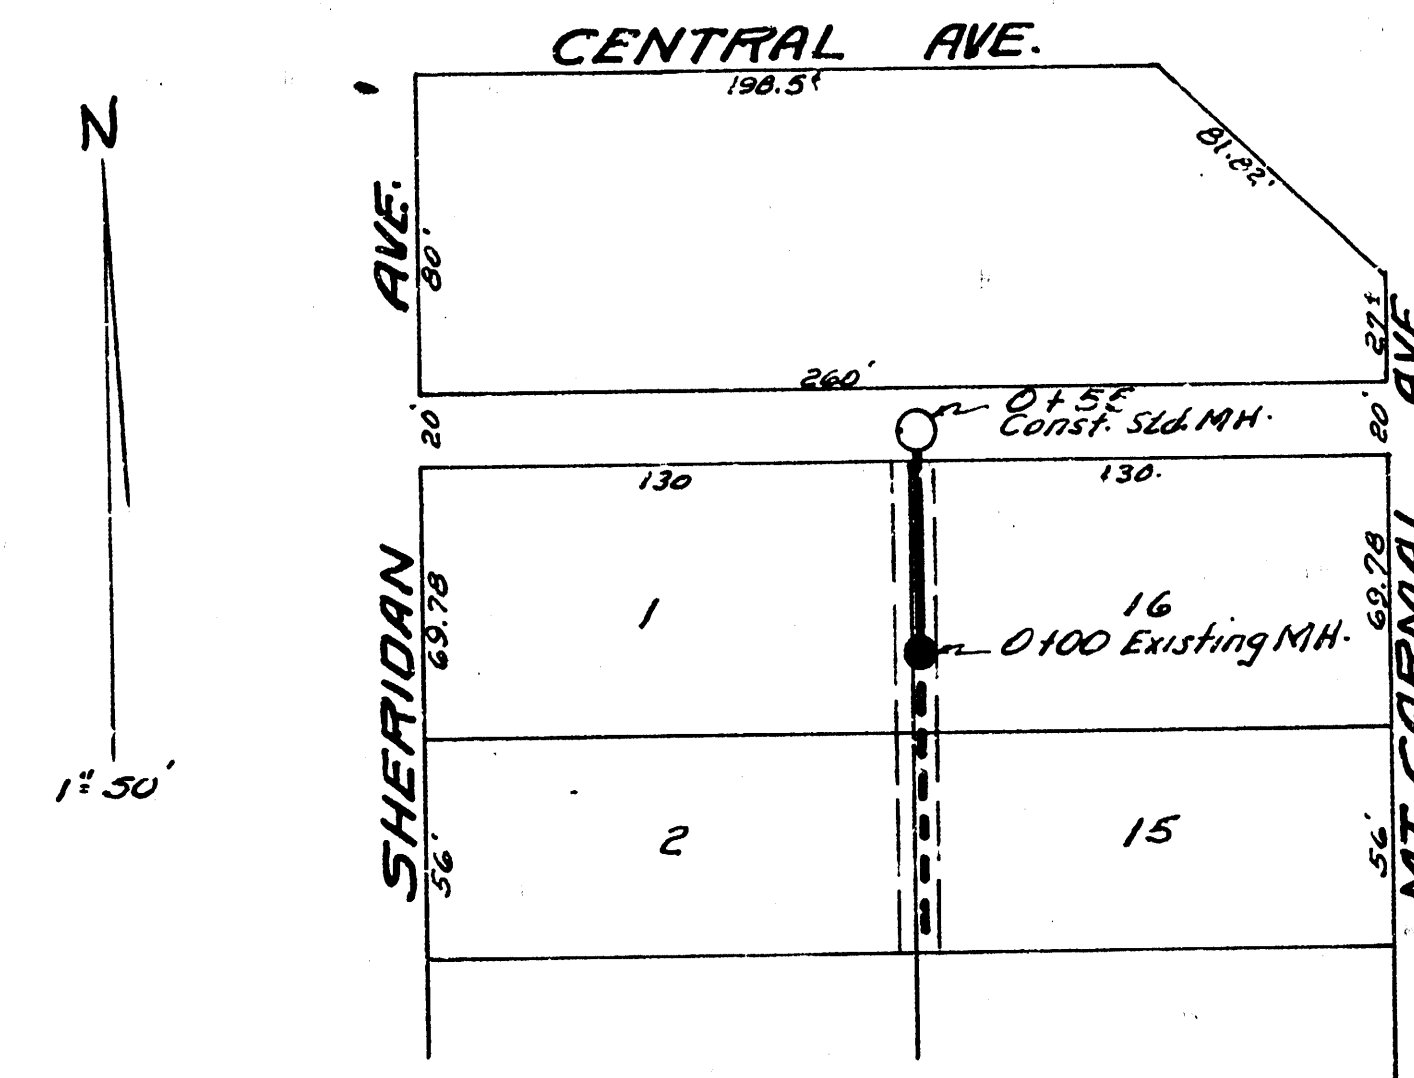

1:50'

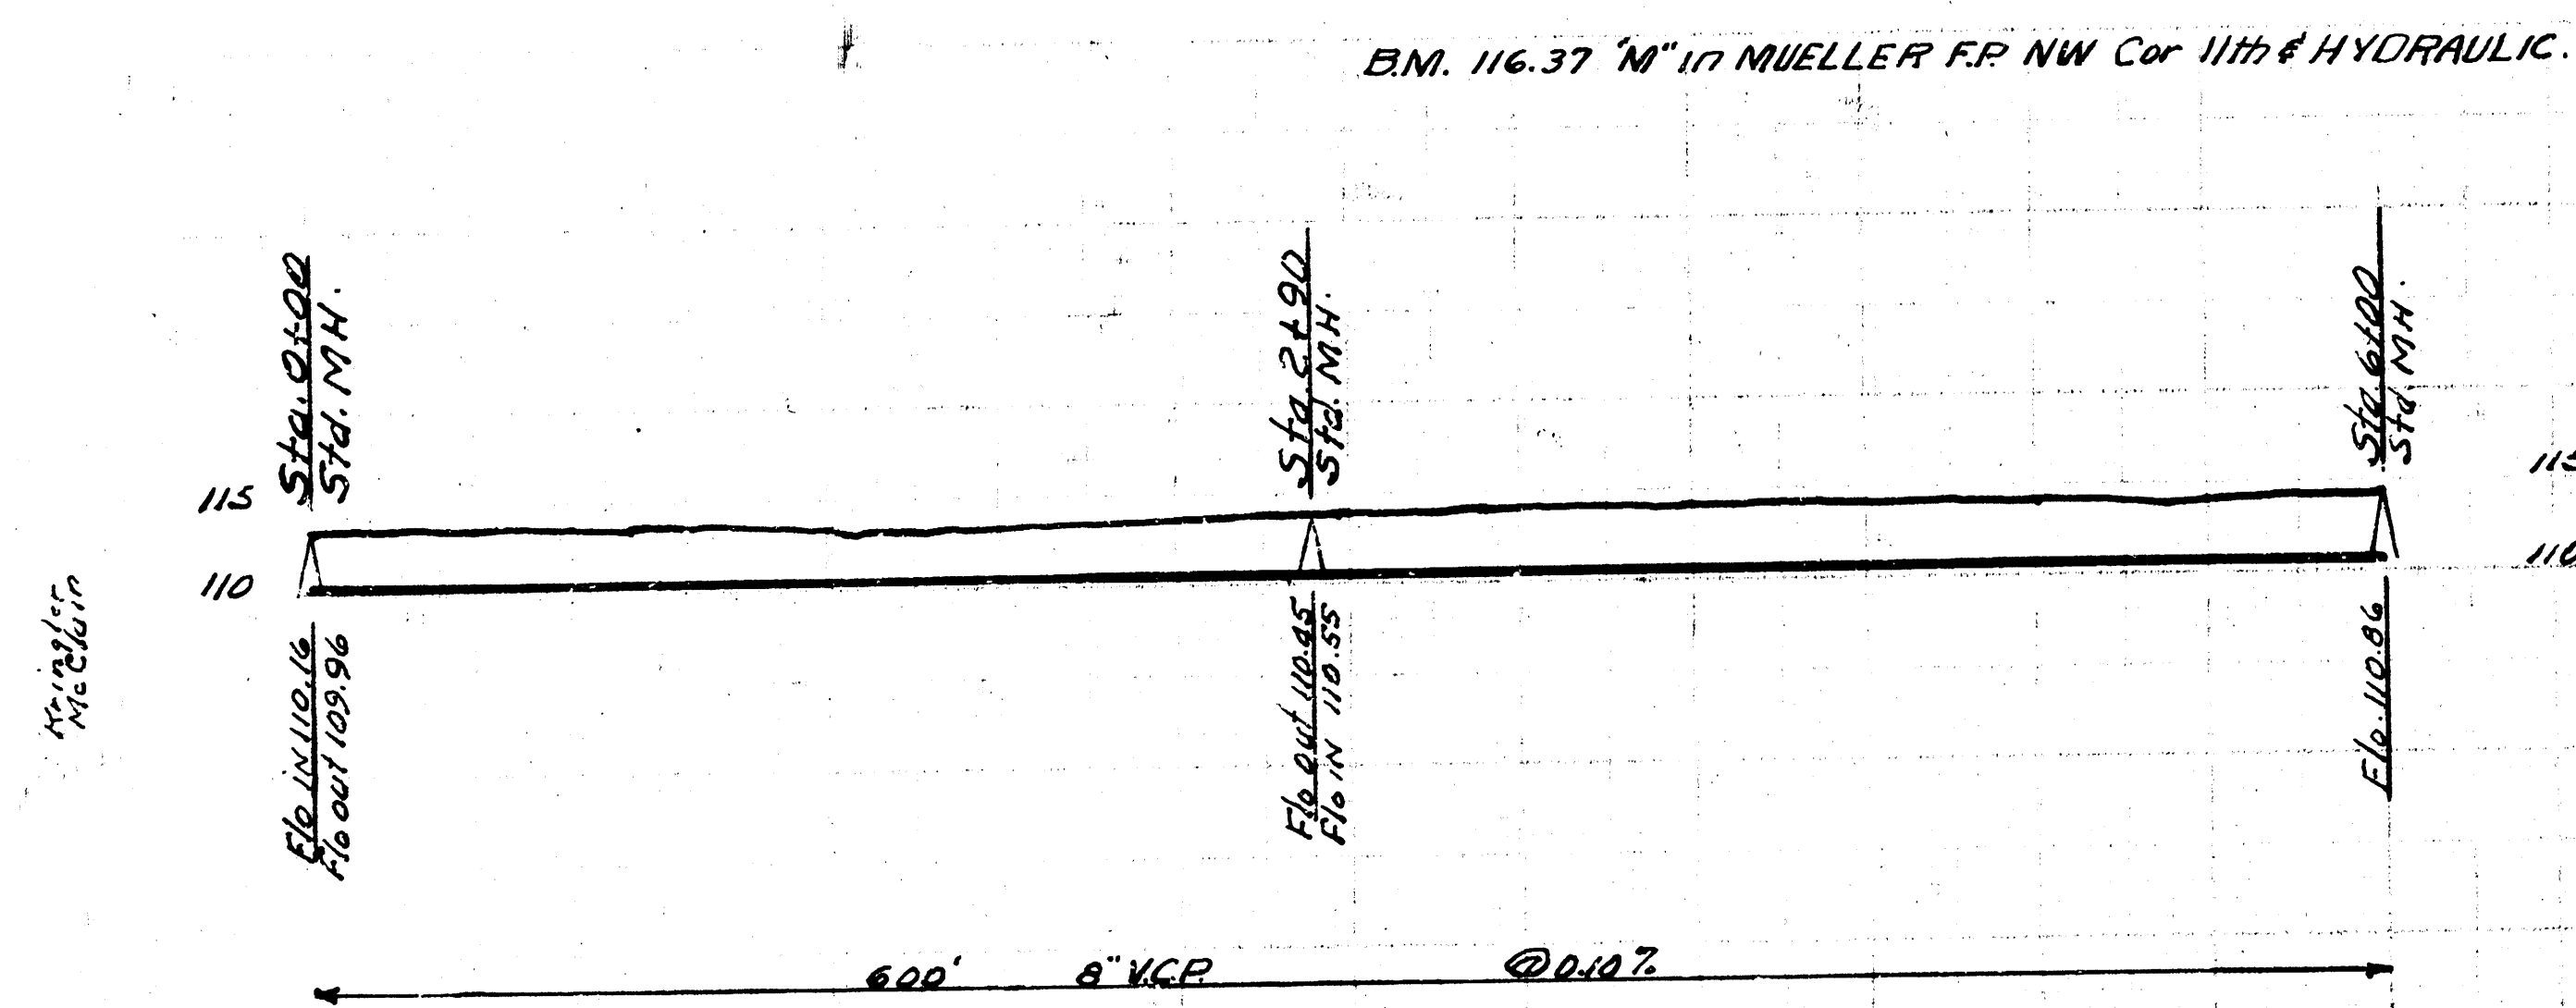

Note - All line with less than 30" of cover shall be encased in 6" of concrete where the line runs under the pavement there shall be at least 3" of sand cushion between the top of encasement & bottom of pavement

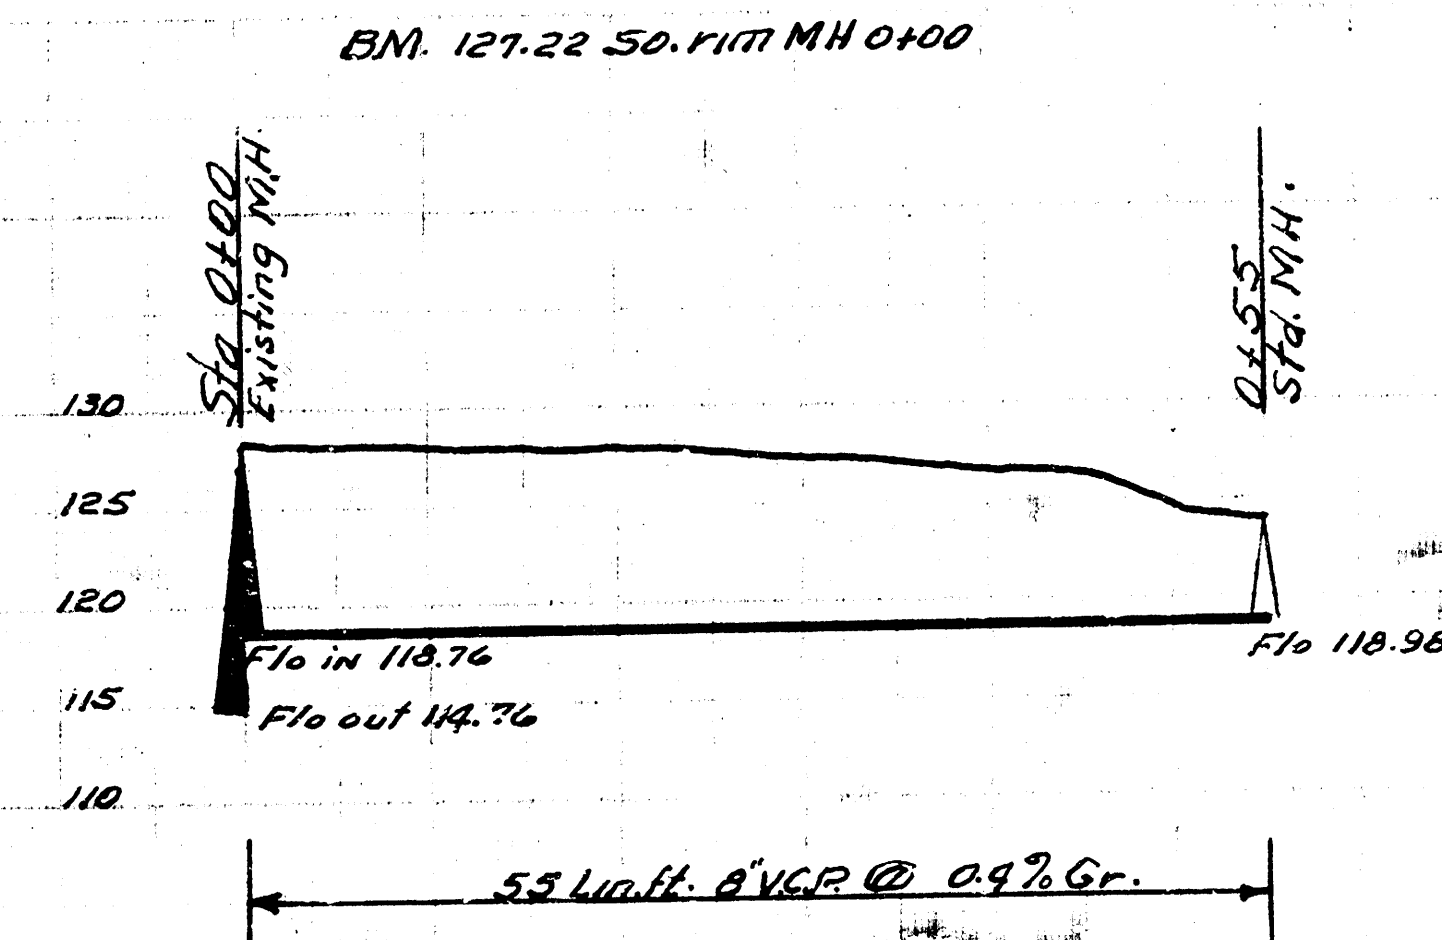

EXTENSION LAT. 3 DIST. 7 SS. 12
CITY OF WICHITA KANSAS
B.E. SMITH CITY ENGINEER
Private Contract

EXTENSION LAT. 28 - DIST. A - SS. 21
CITY OF WICHITA KANSAS
B.E. SMITH CITY ENGINEER
Private Contract