

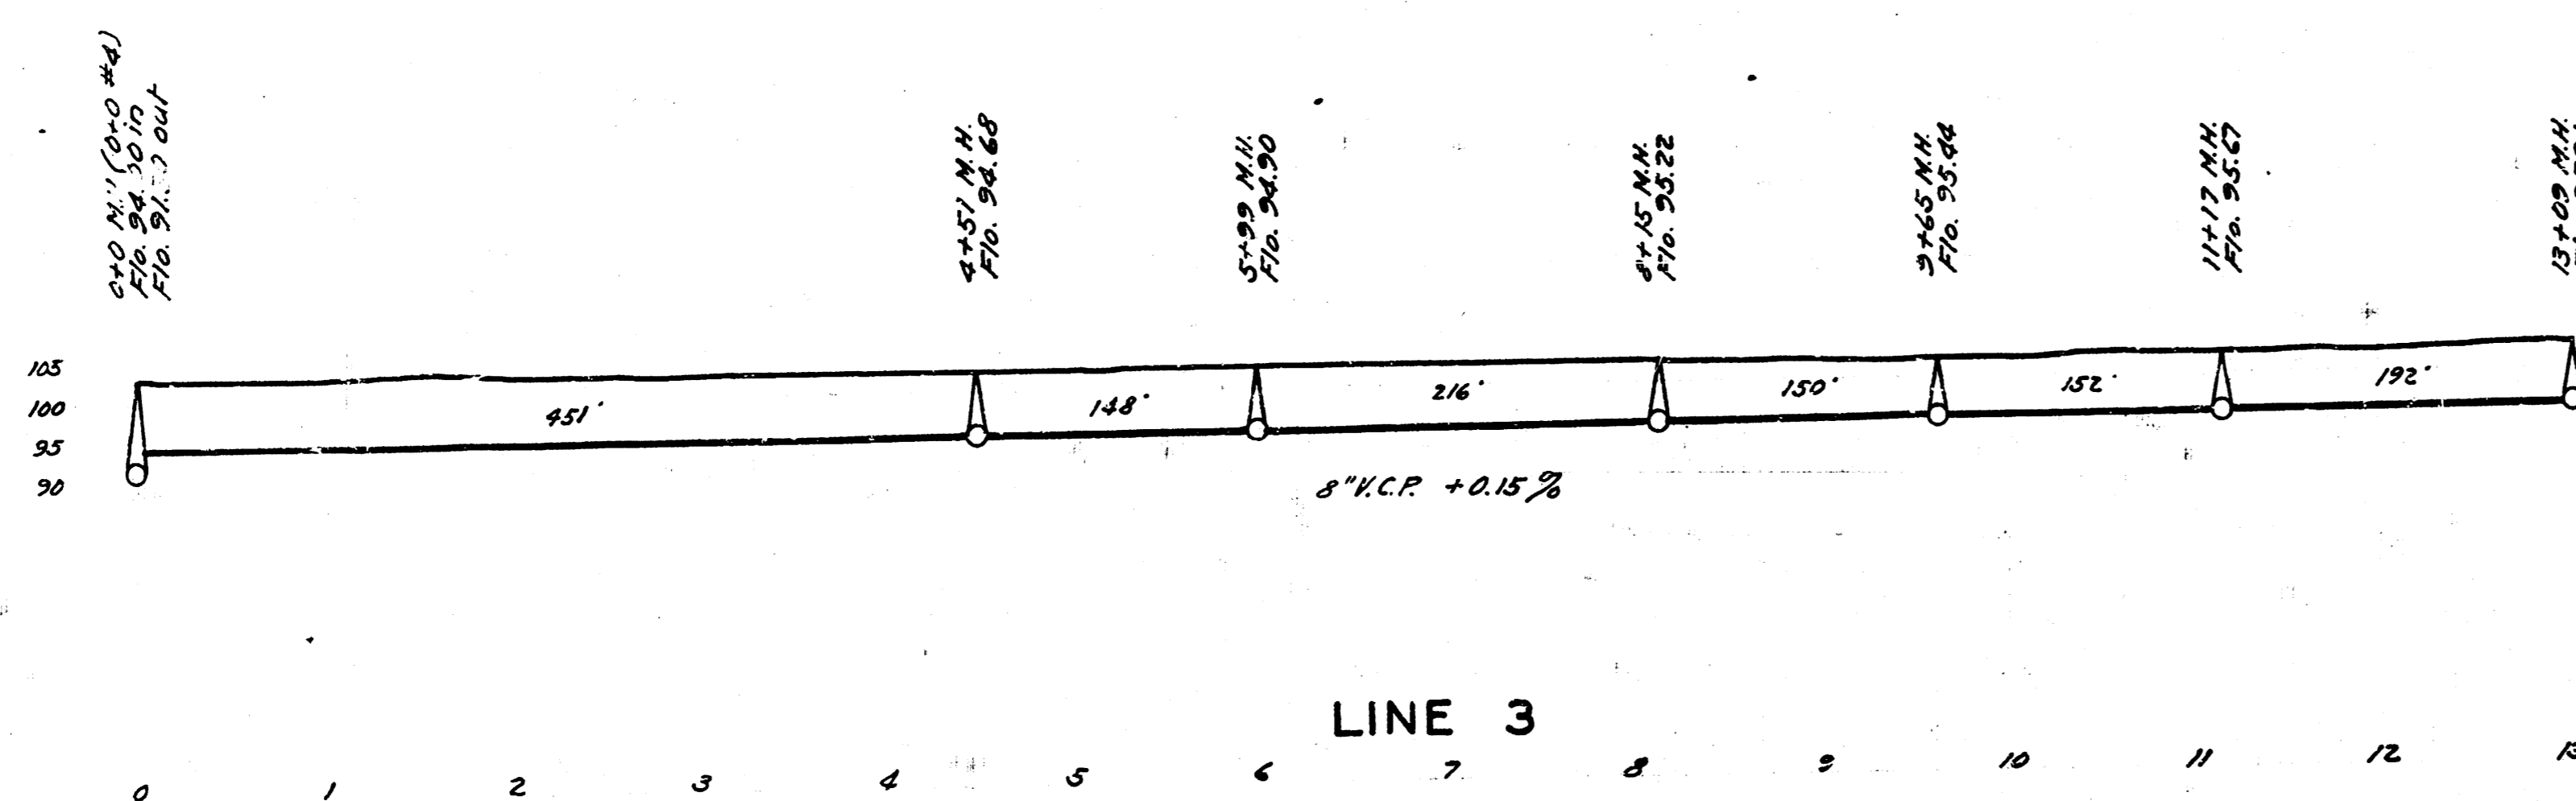
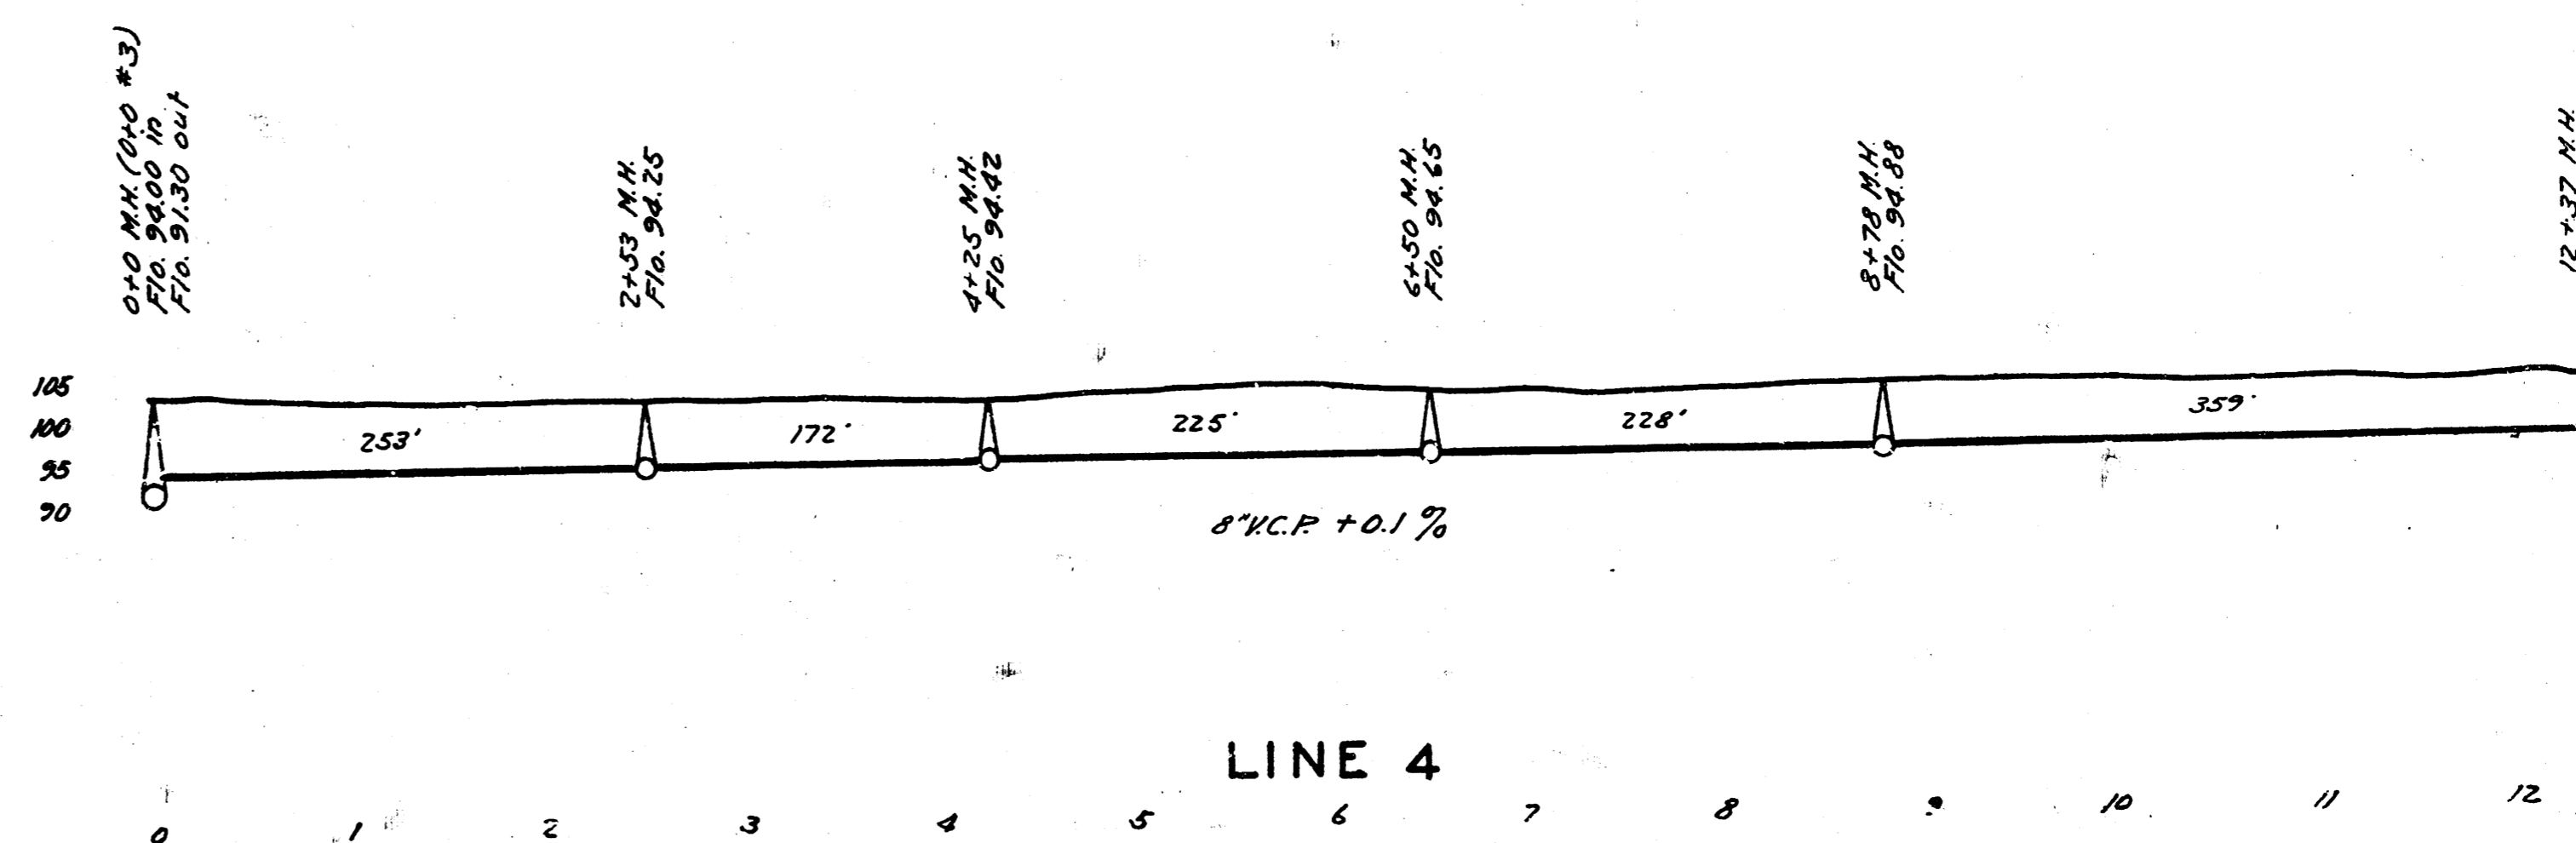
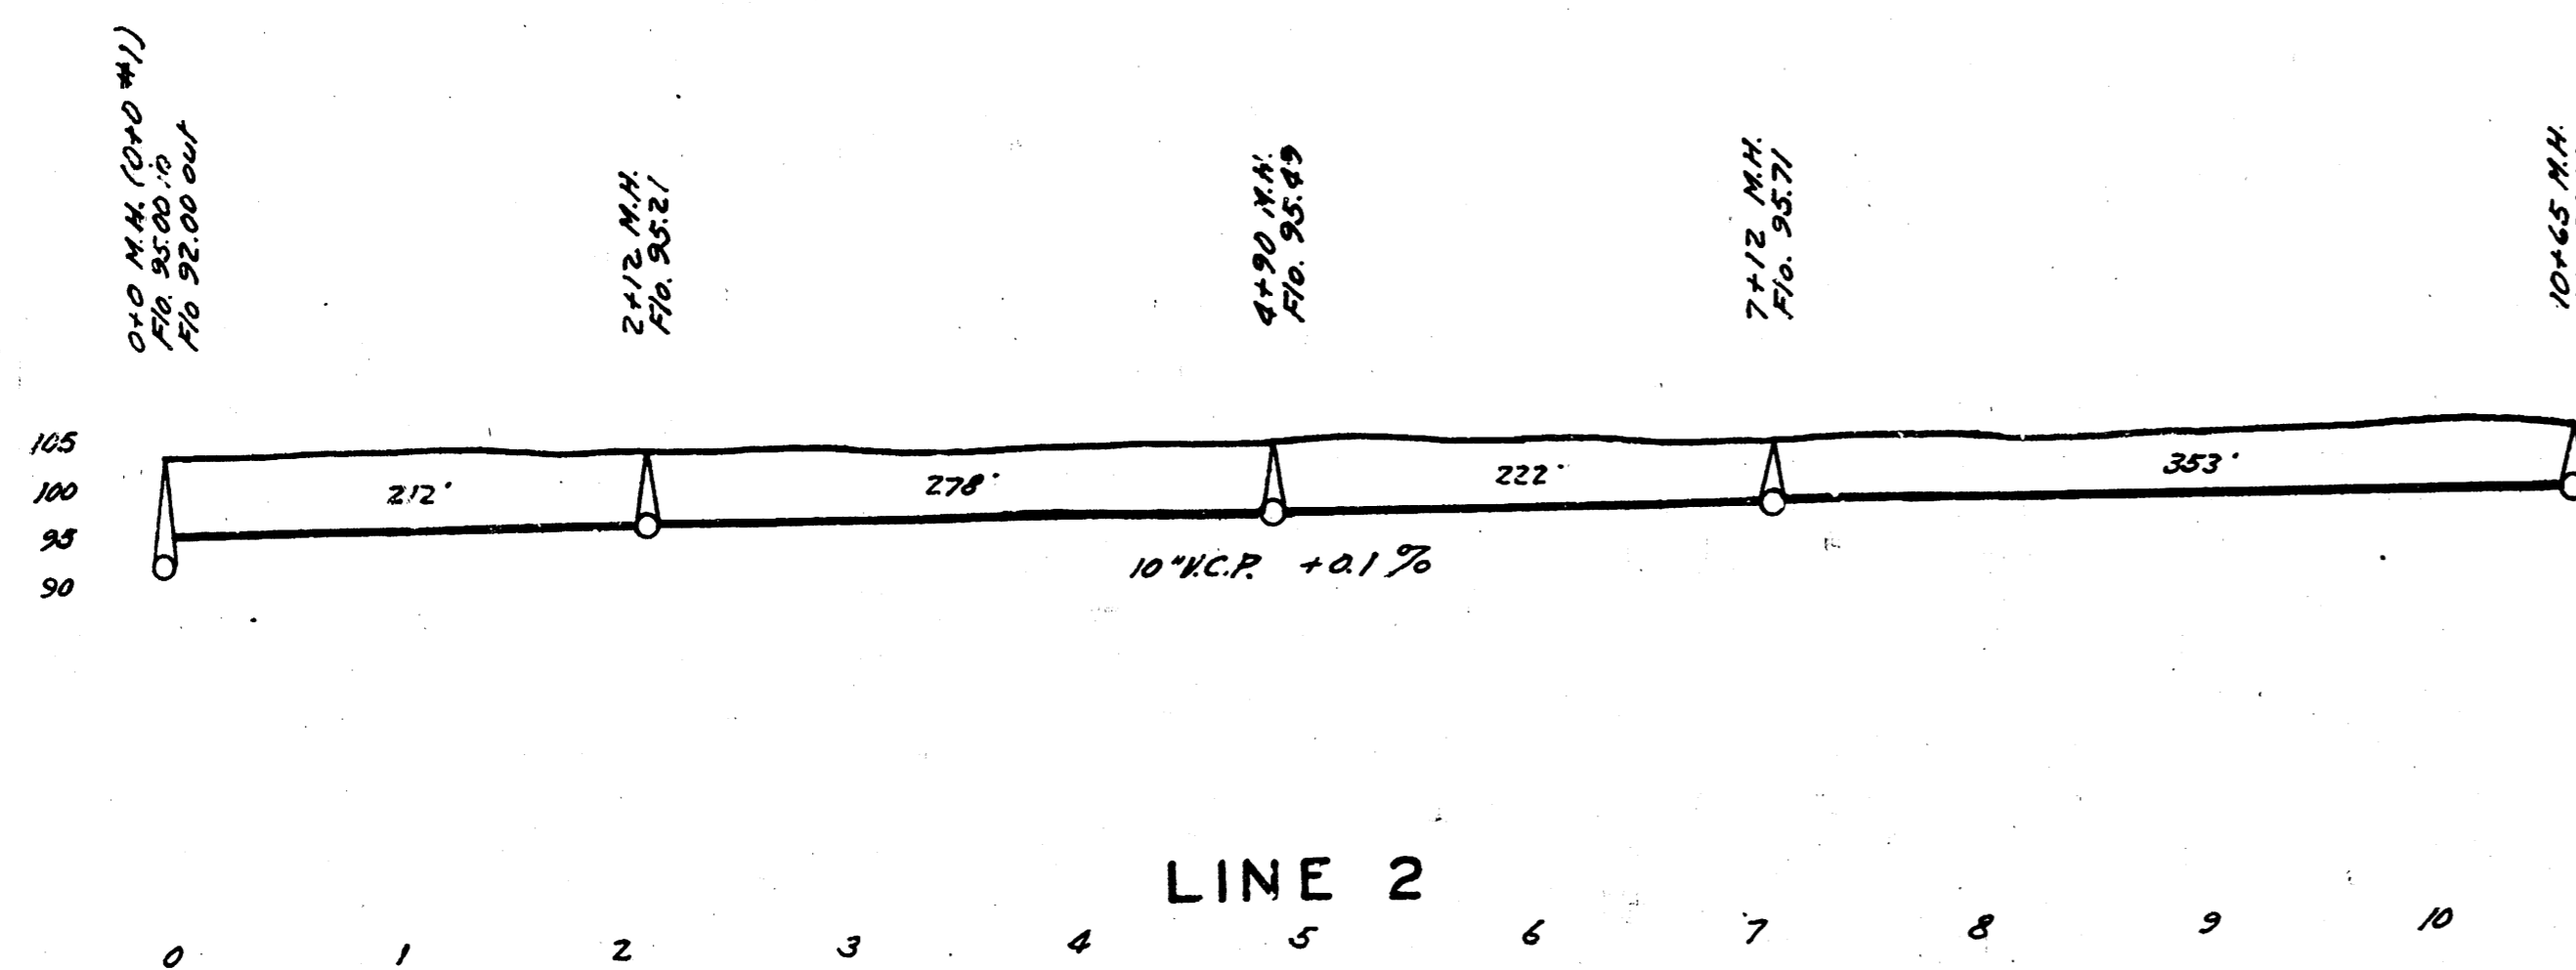
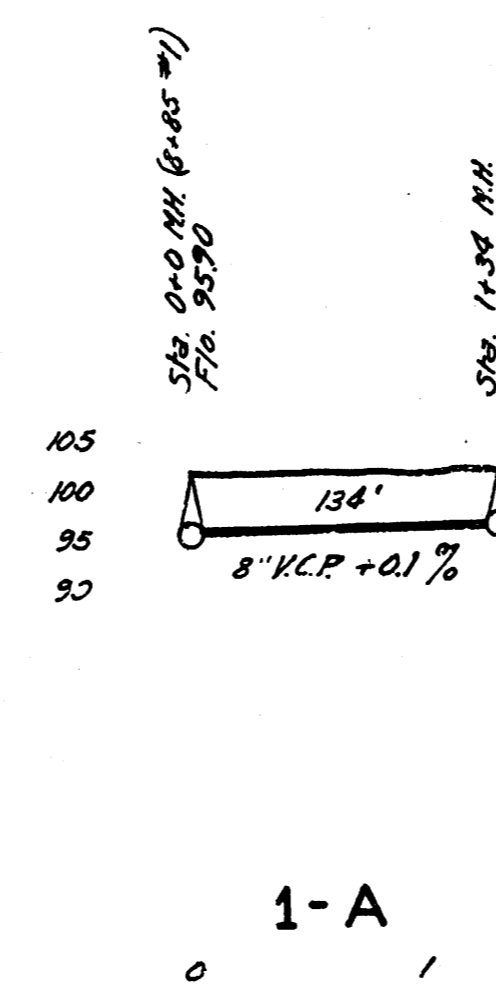
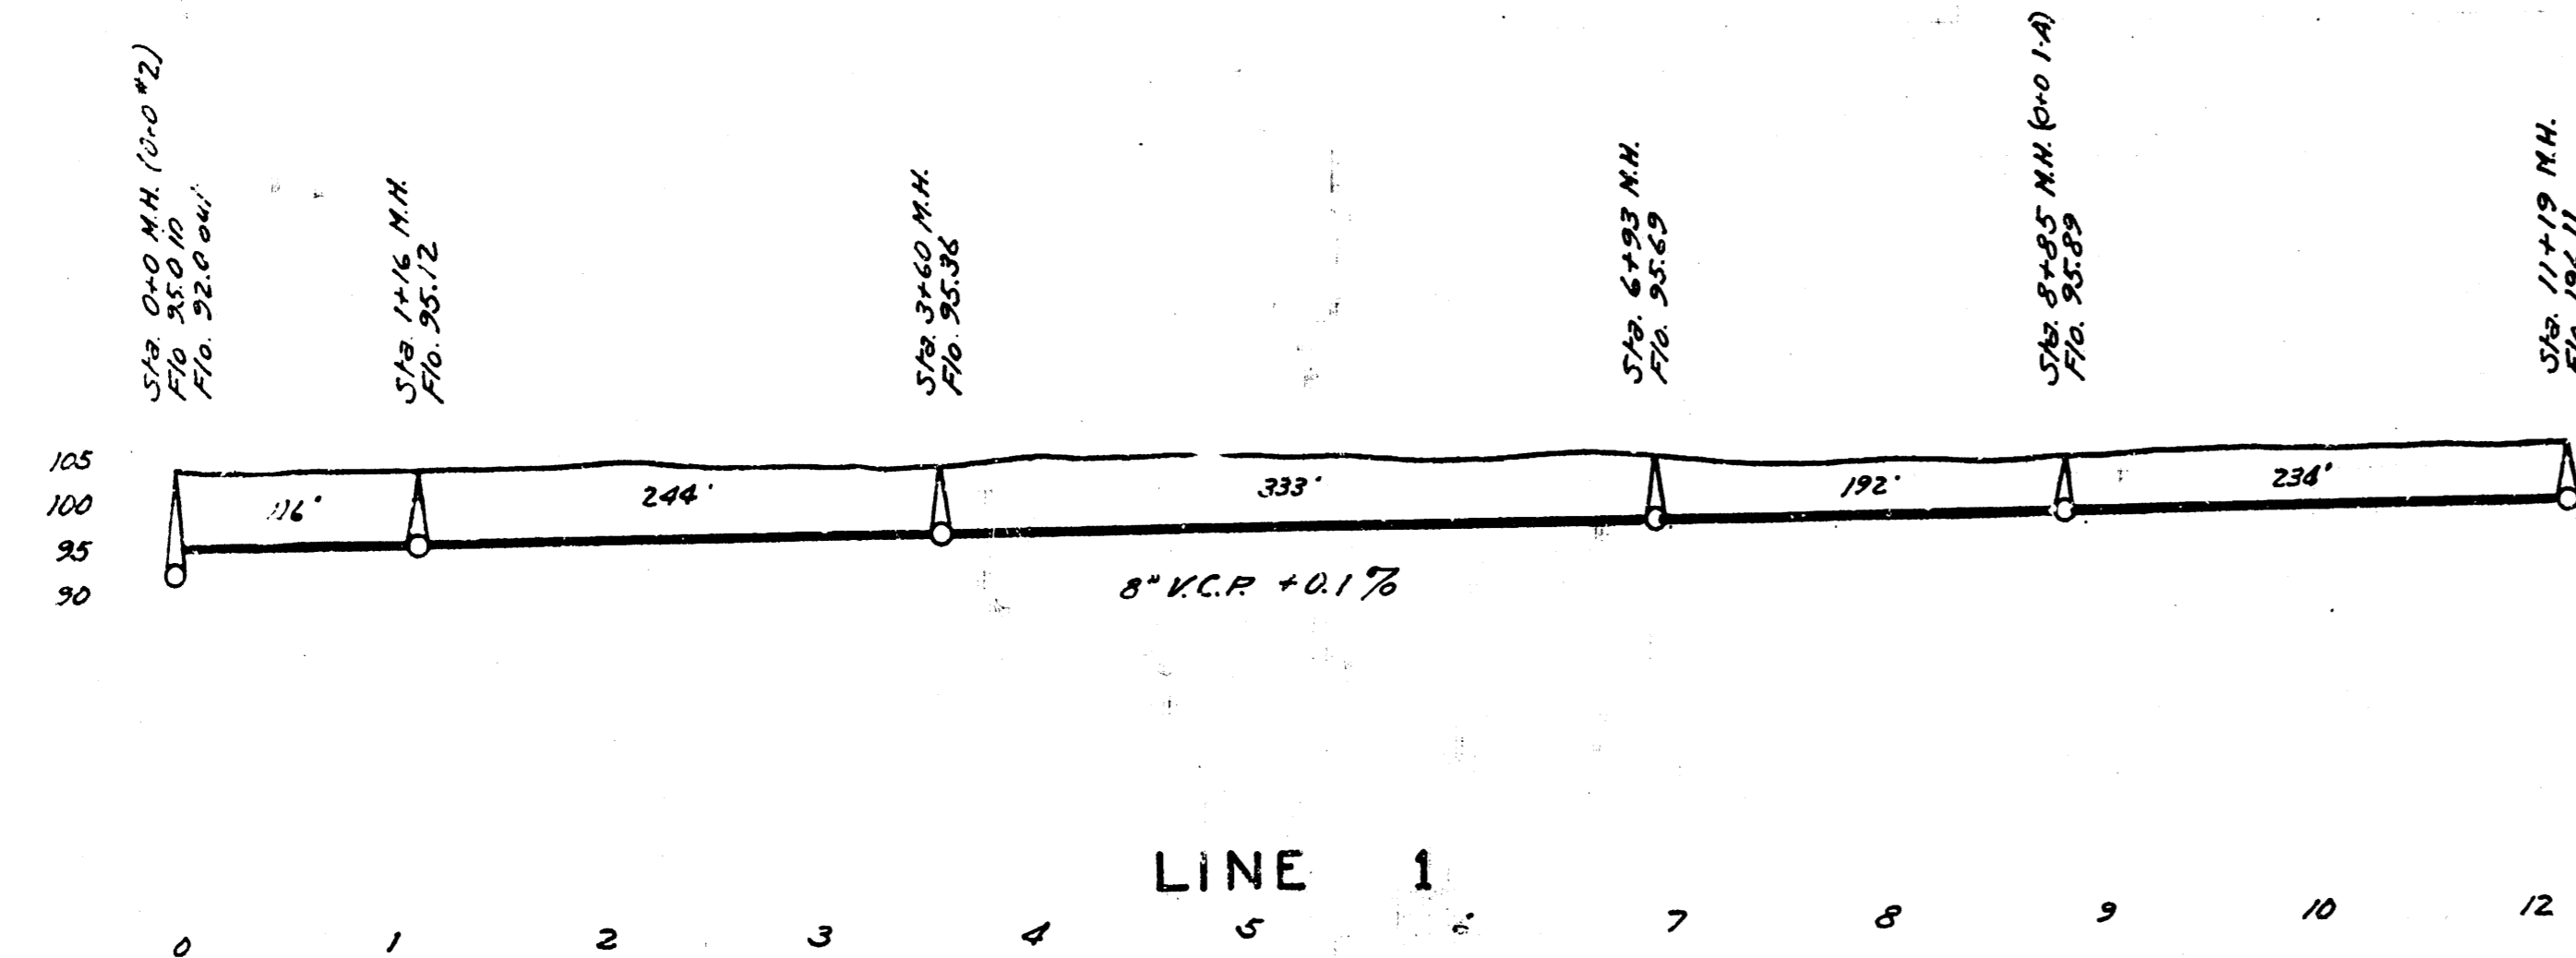
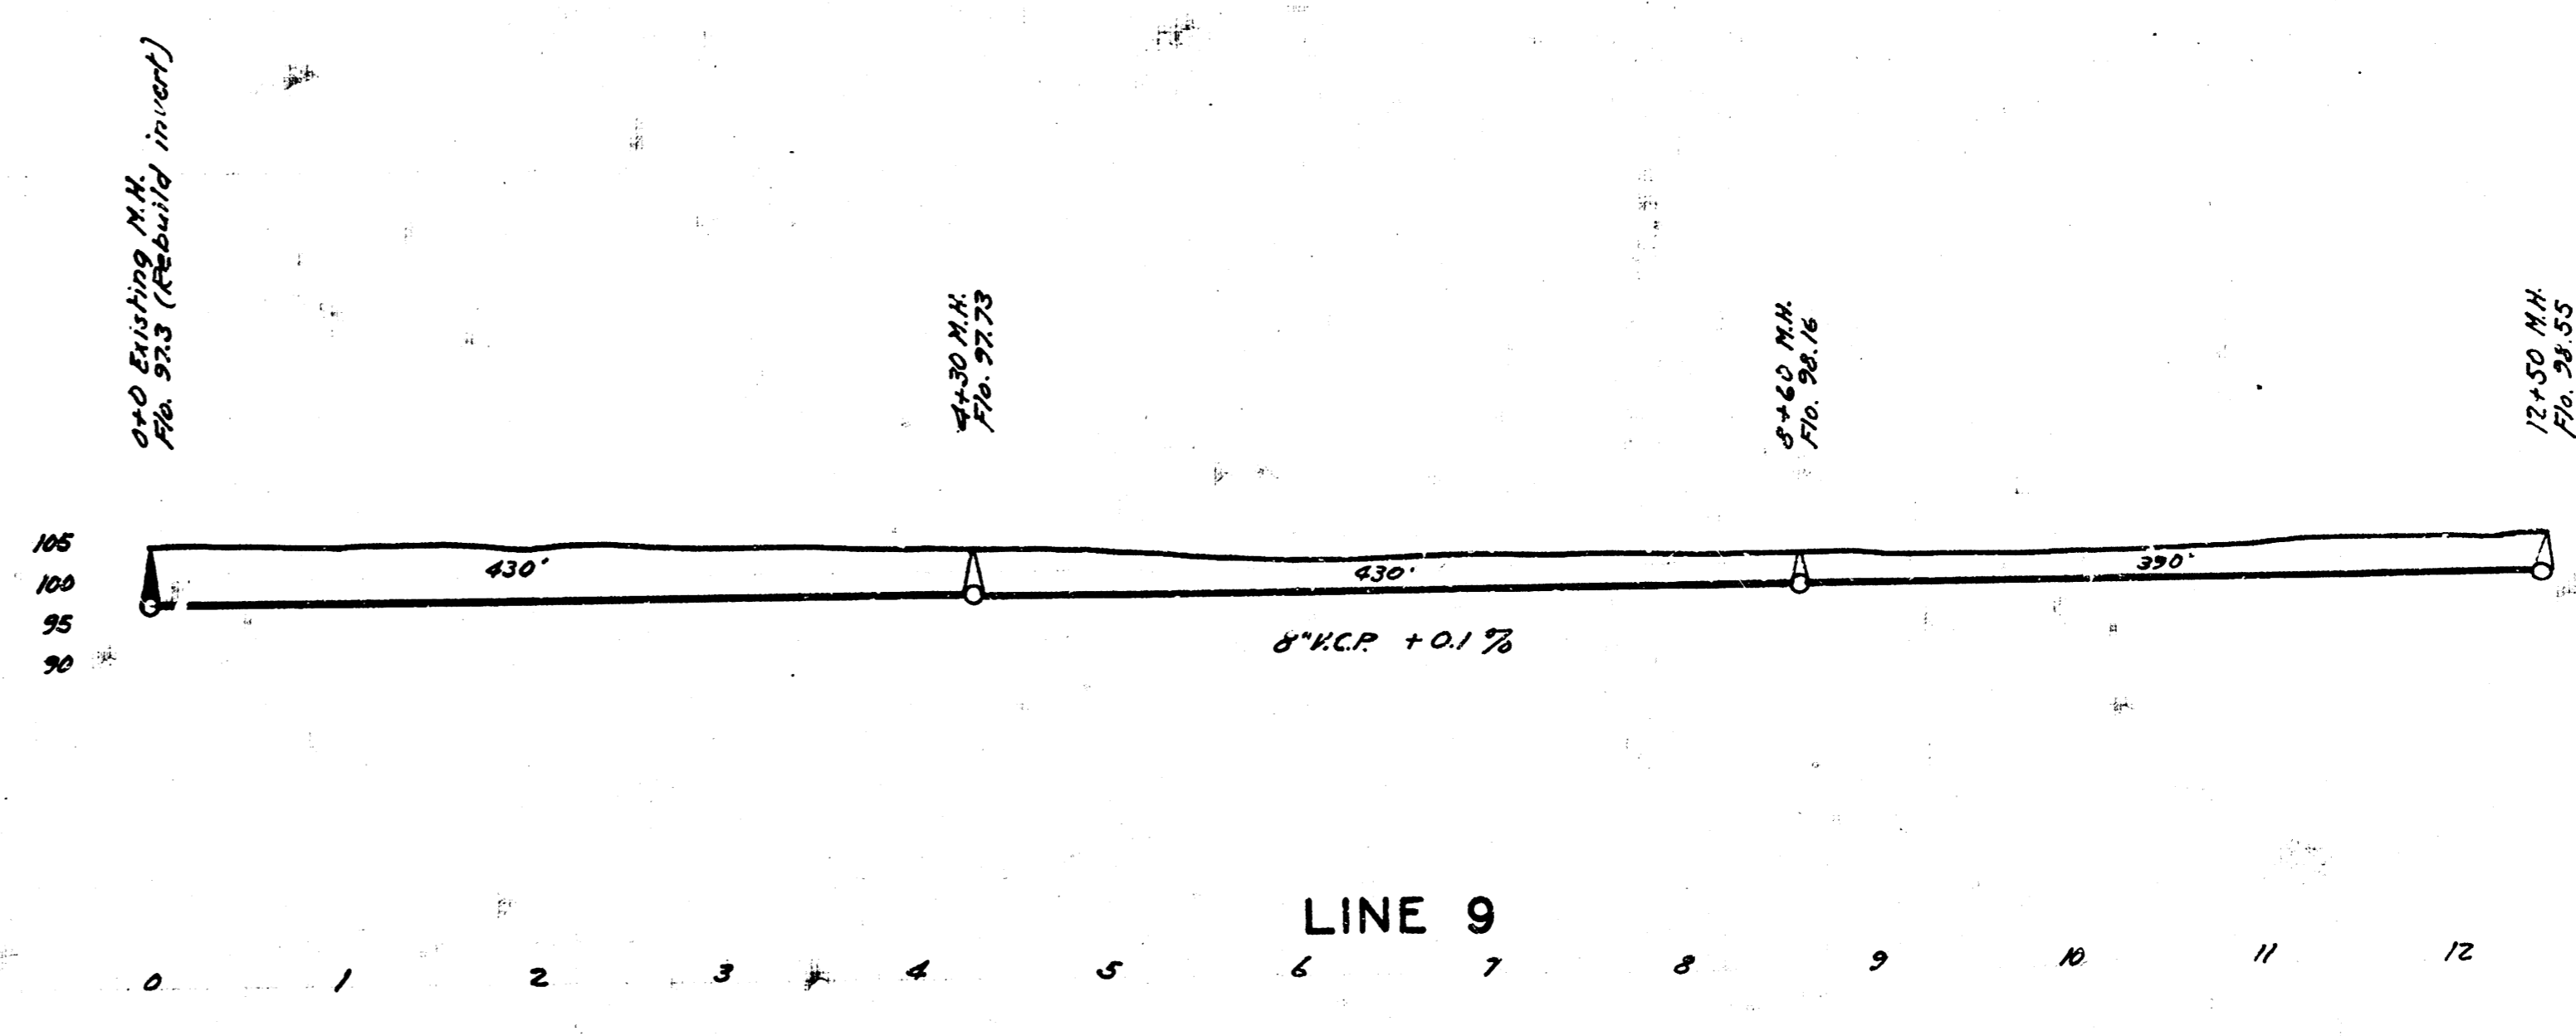
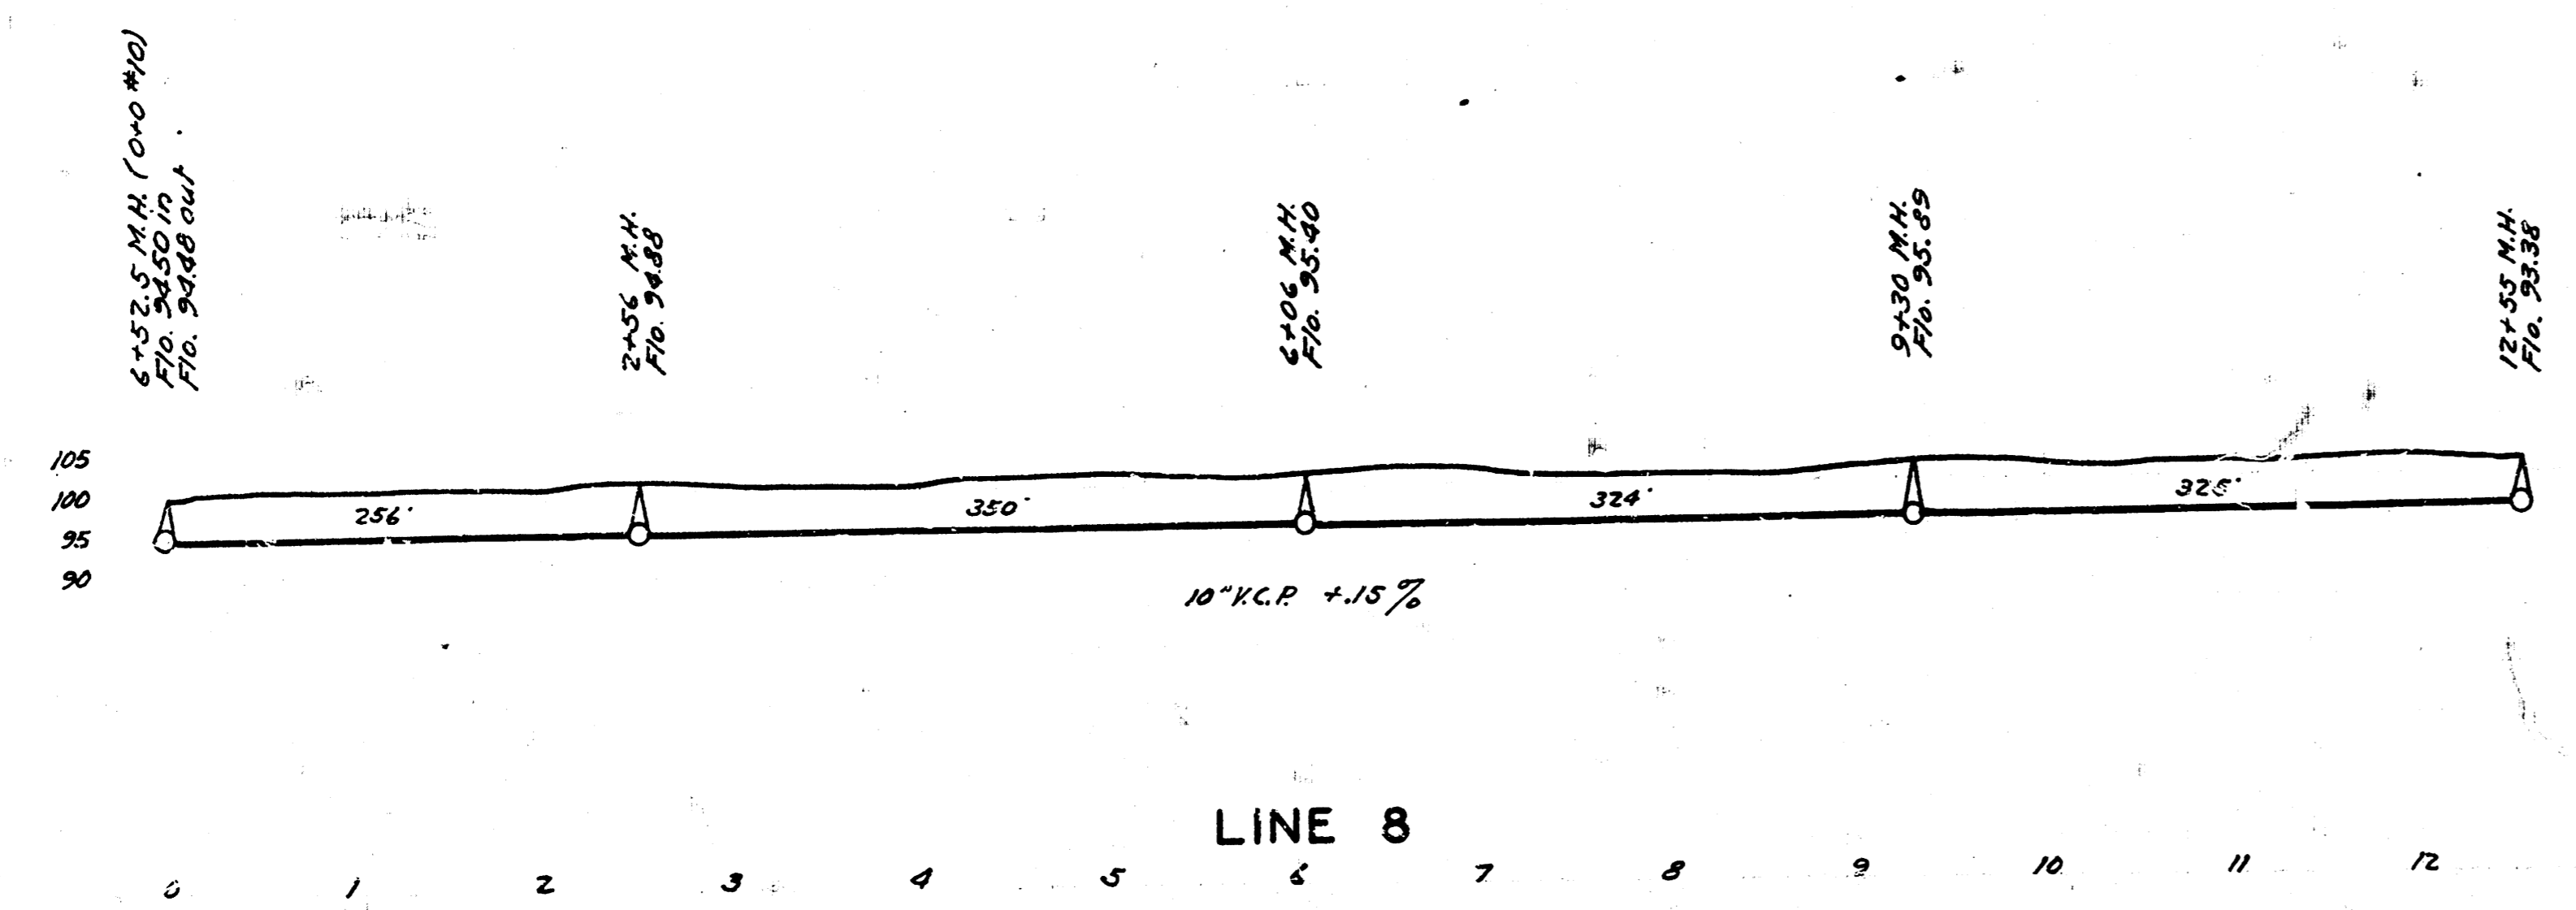
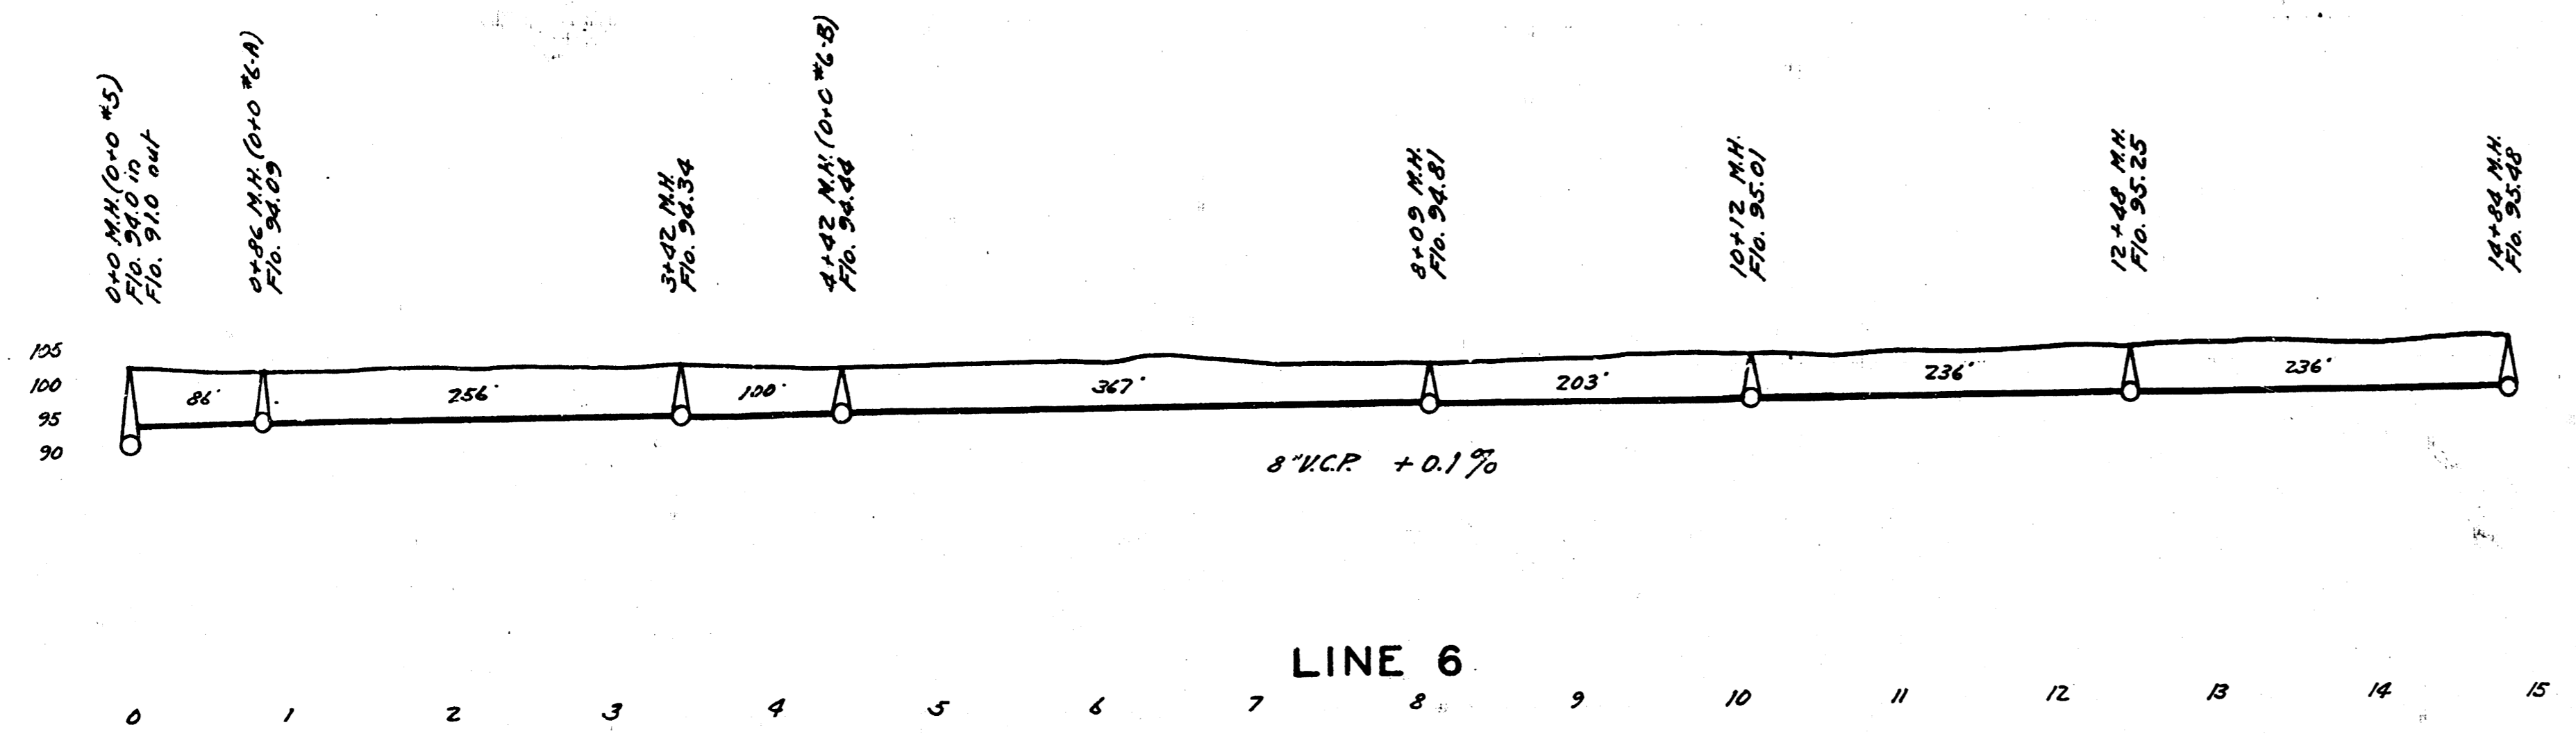
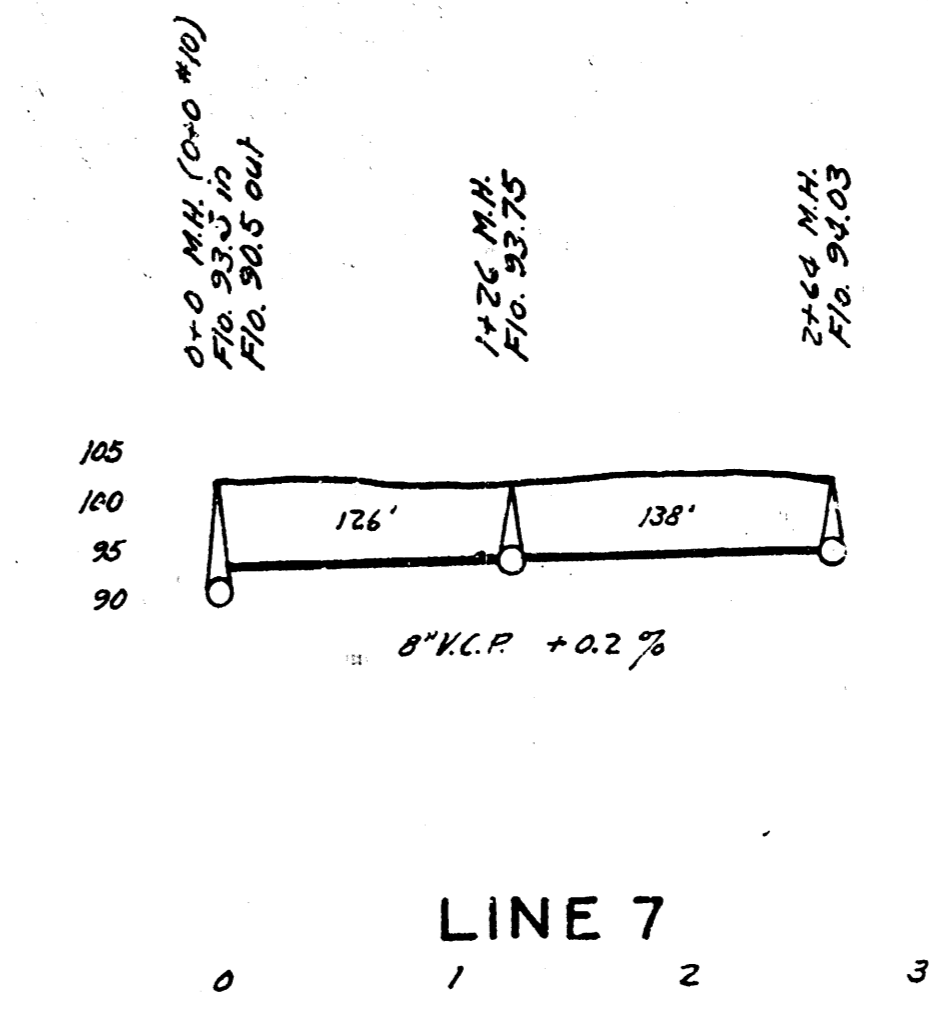
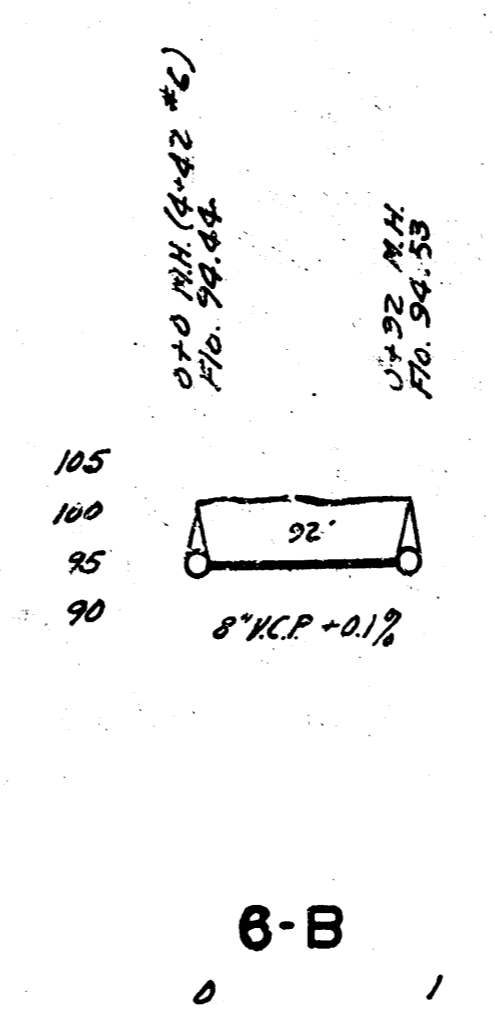



DISTRICT 9, SS. 12
WICHITA, KANSAS

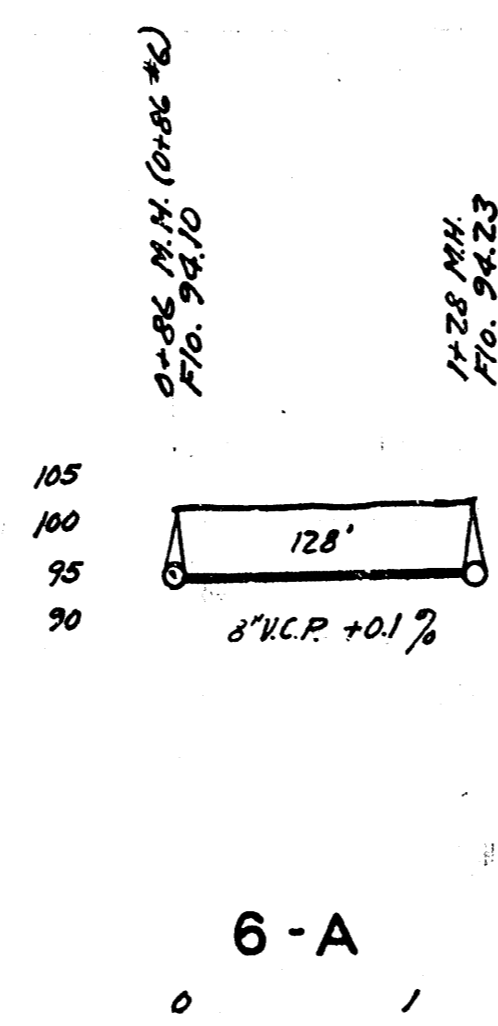

B.M. 104.10 "x" on west edge paving Geo. Washington Blvd. & N.W. Mesita Ave.

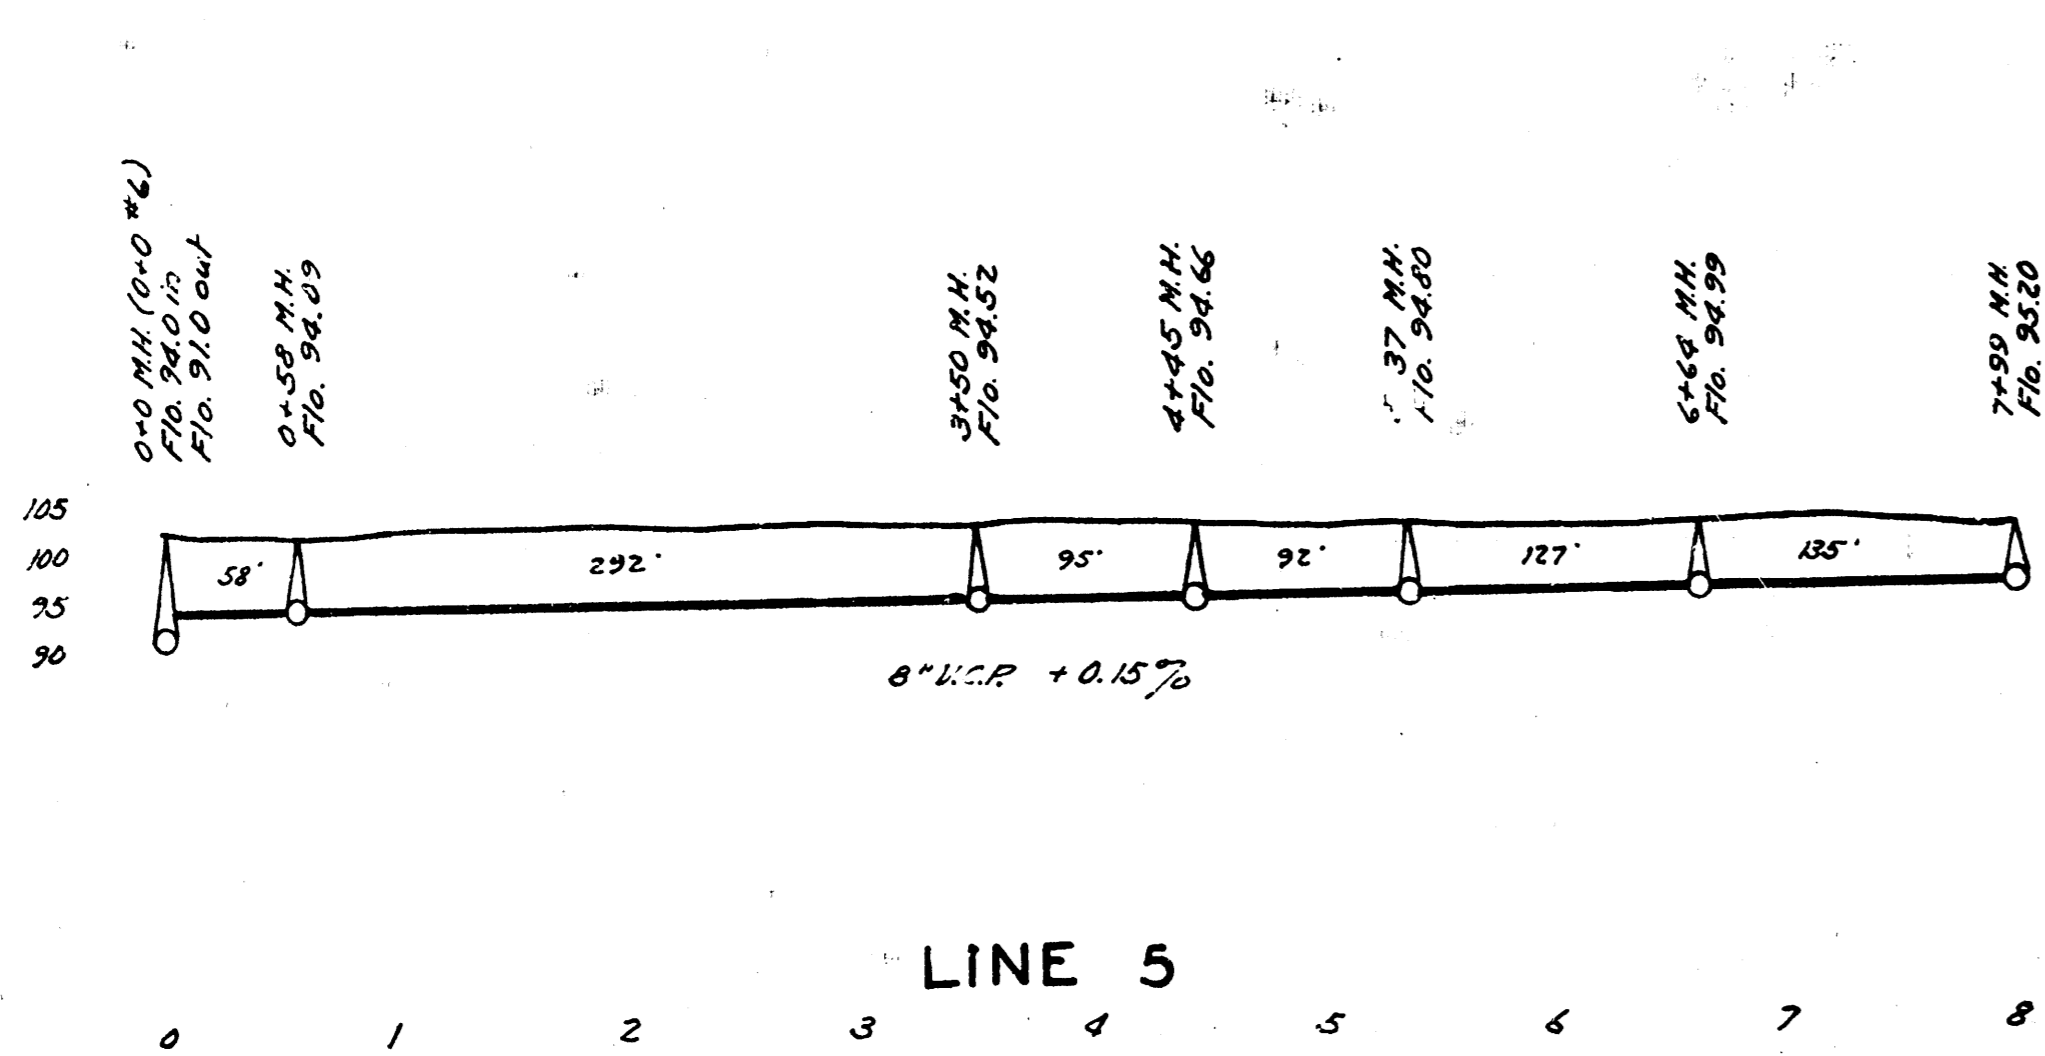

DISTRICT 9, SS. 12
WICHITA, KANSAS

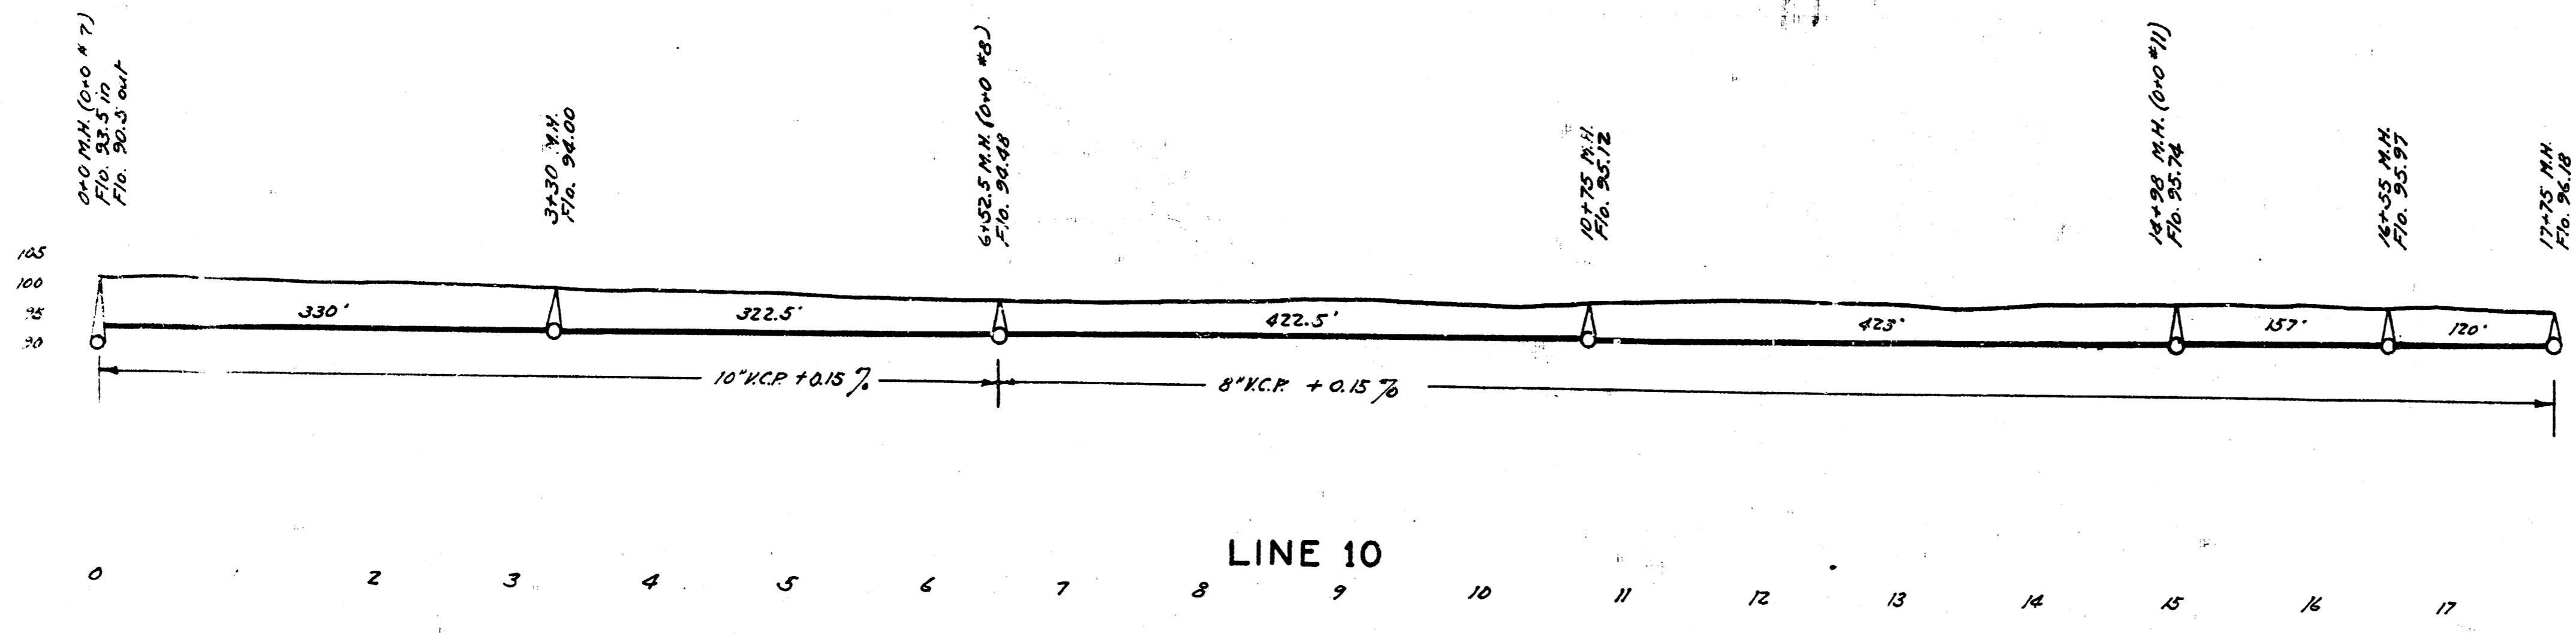

DISTRICT 9, SS. 12
WICHITA, KANSAS

