




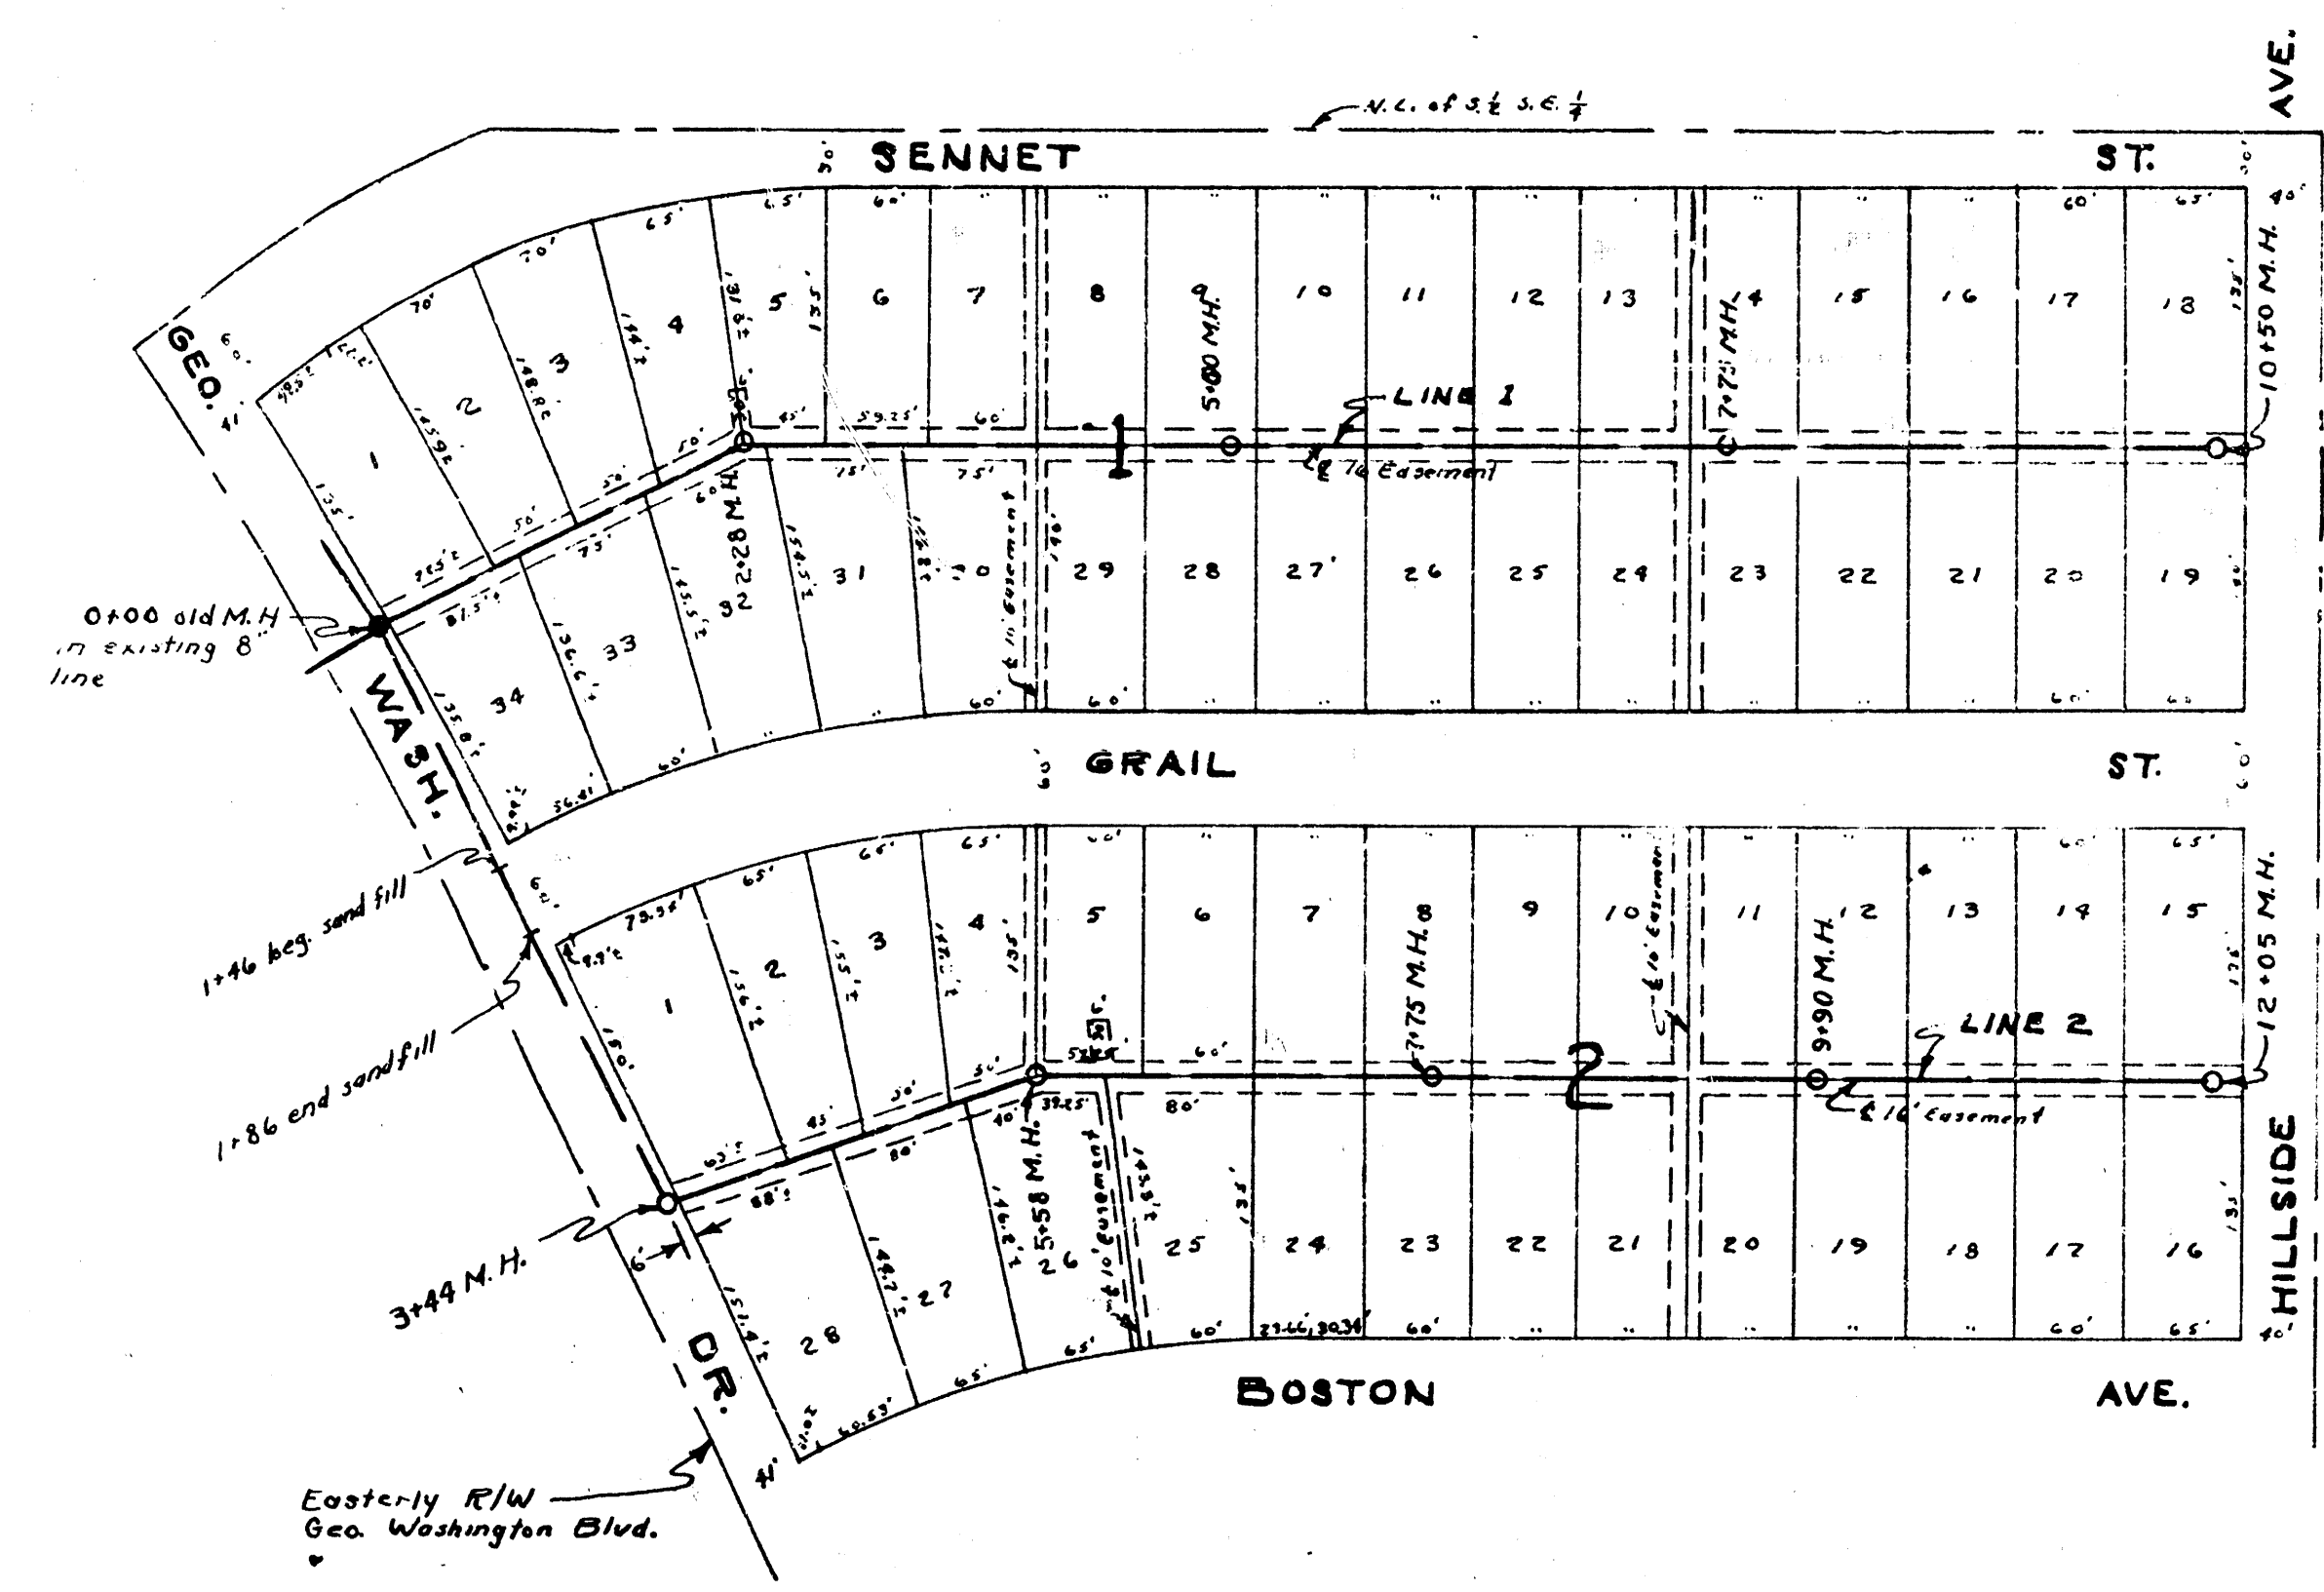

B.M. 103.21 "X" West edge C o Wash Blvd & N.L. Alameda.
 B.M. 106.05 "X" West curb Hillside & N.L. Zimmerman.

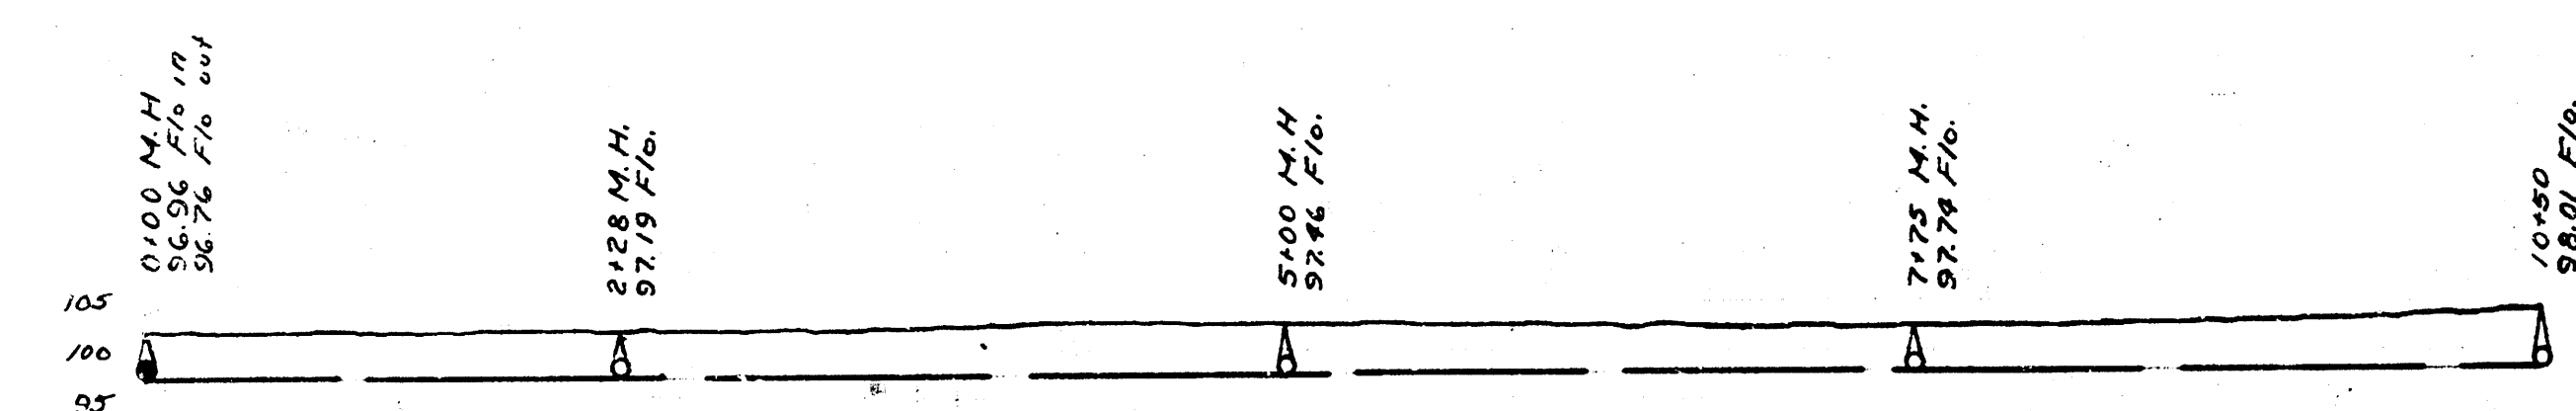

Line 1
 0.1% 8" V.C.P.

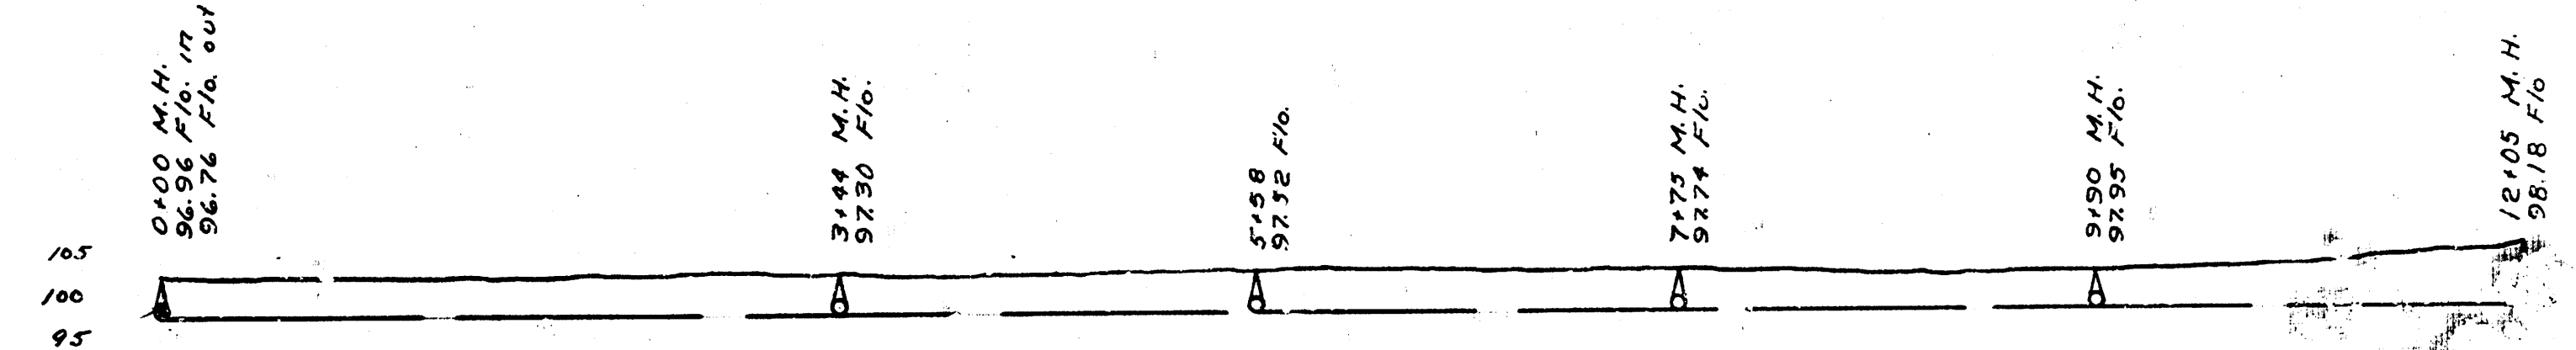

Line 2
 0.1% 8" V.C.P.

Lat. 4, Dist. 10, S.S. #12
 City of Wichita, Kansas
 L.K. White - City Engineer
 Oct. 14, 1949 Proj. # C-29-22