

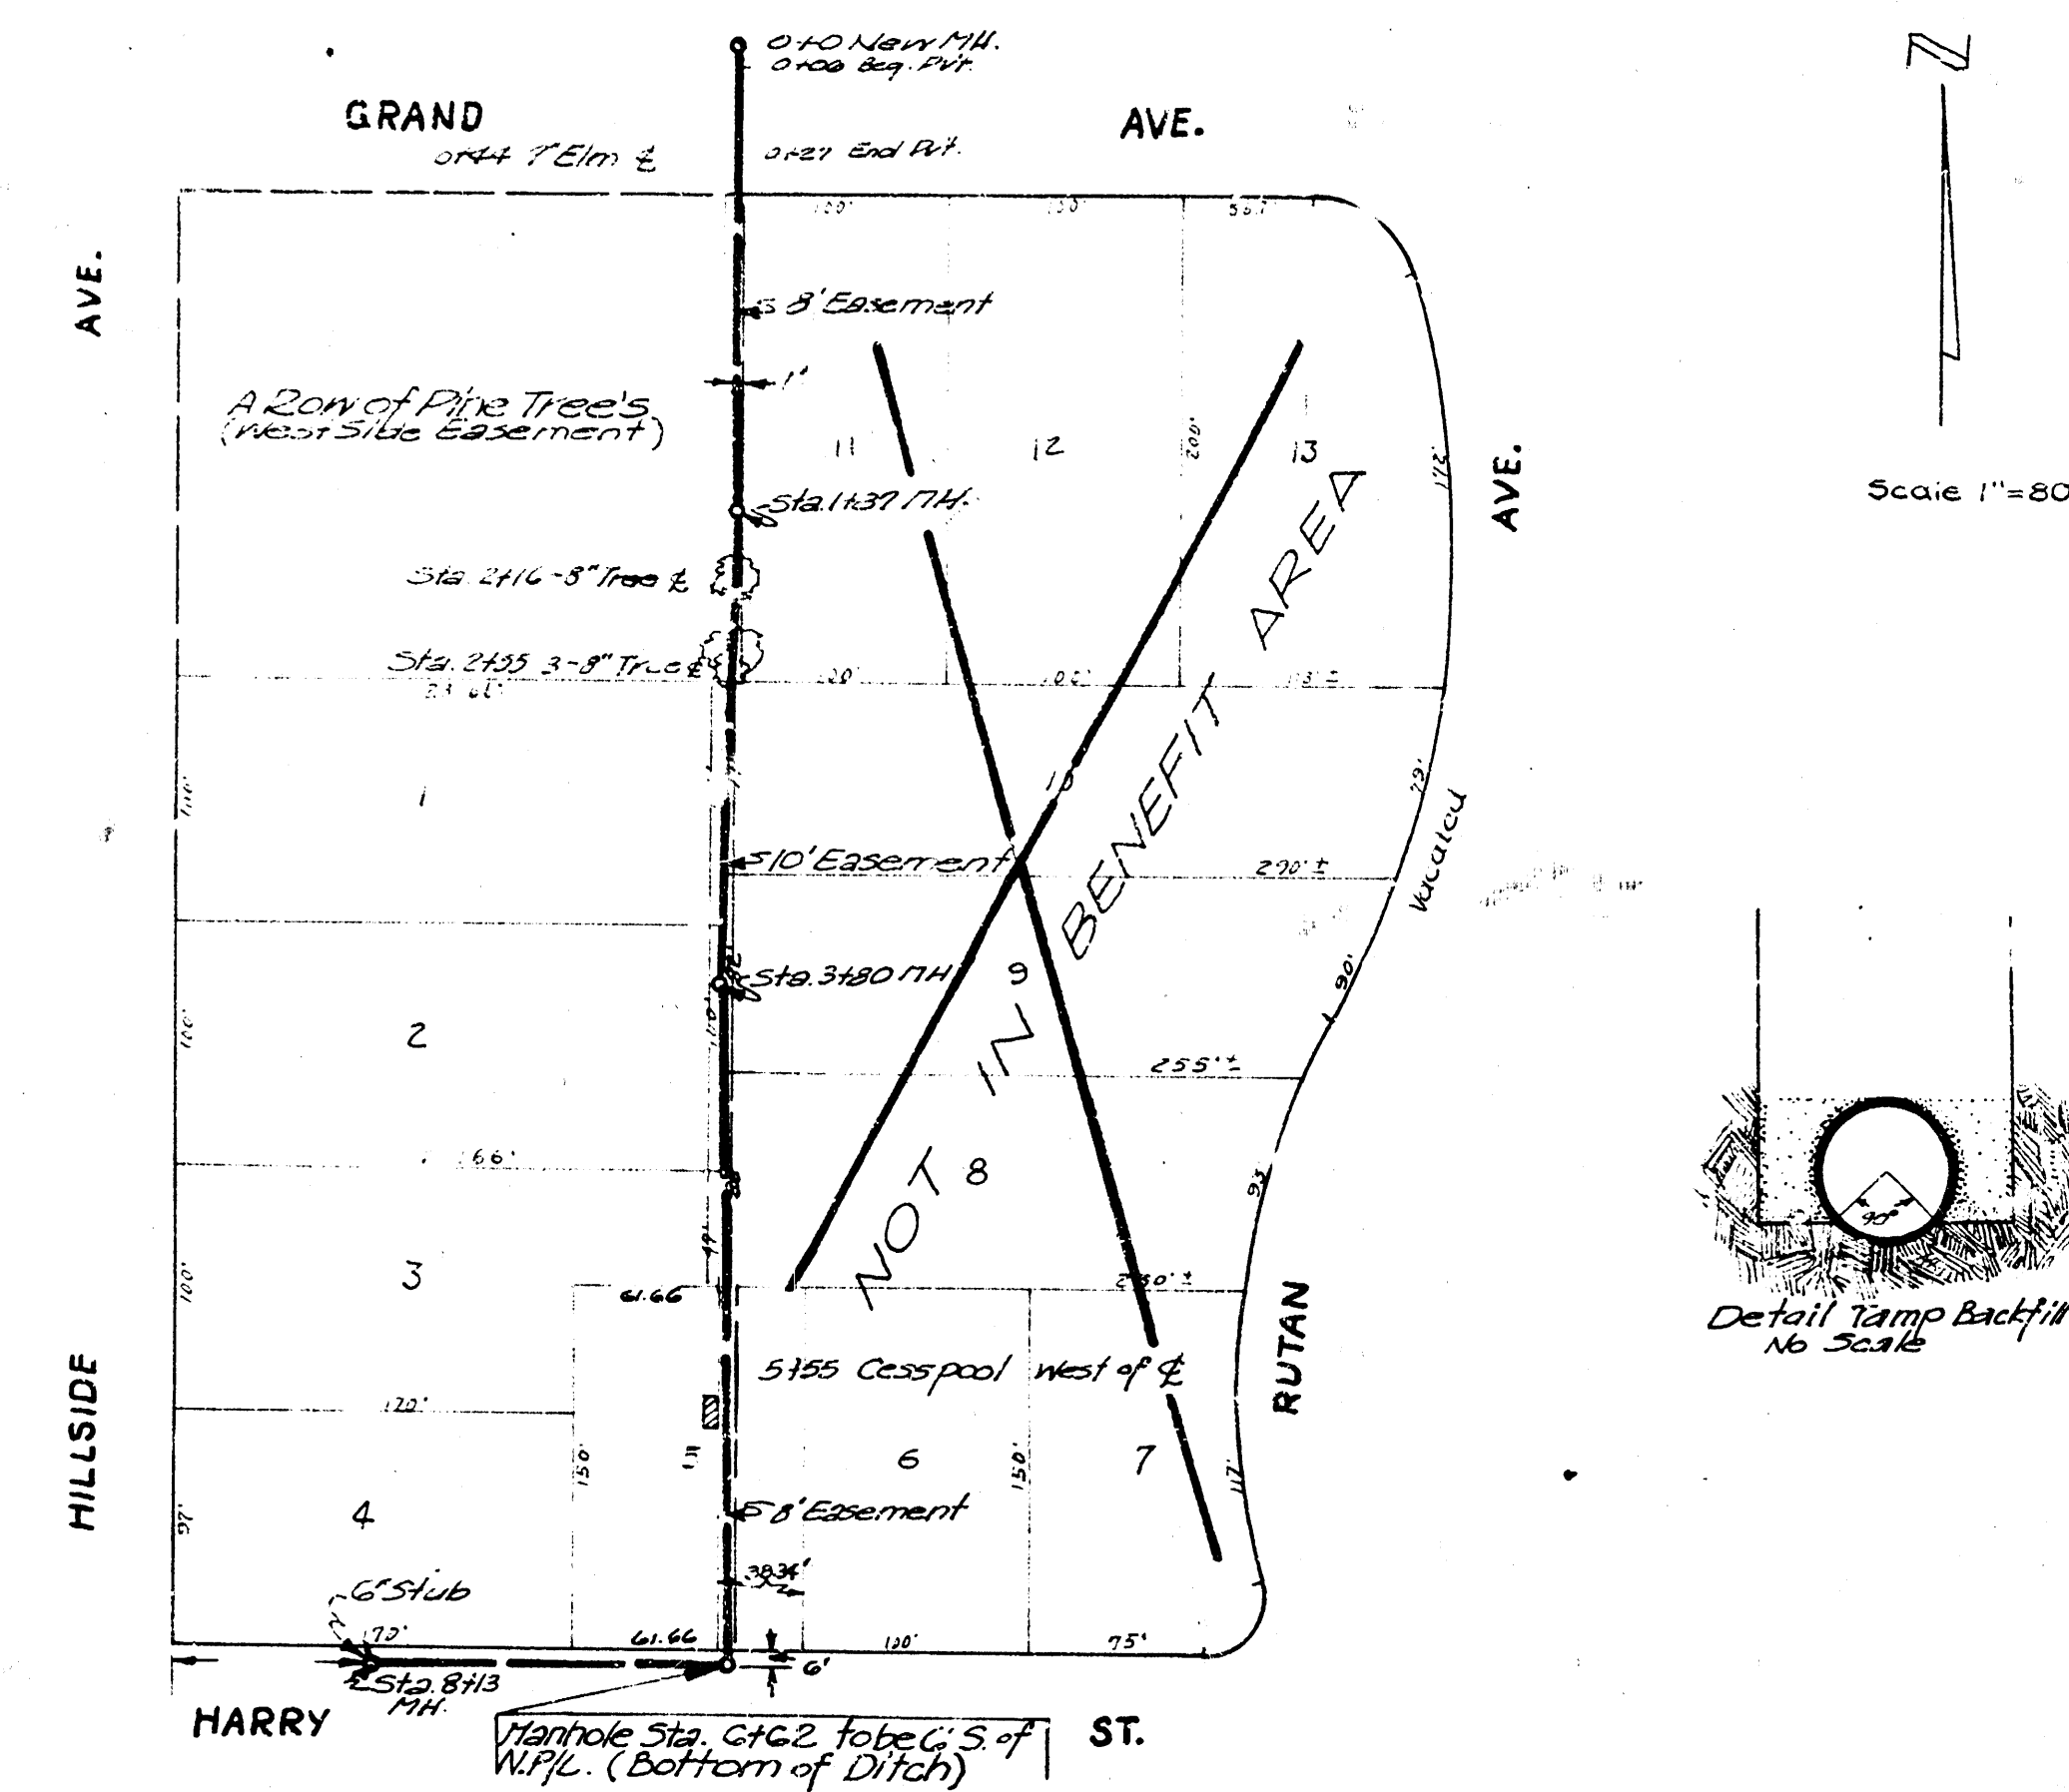
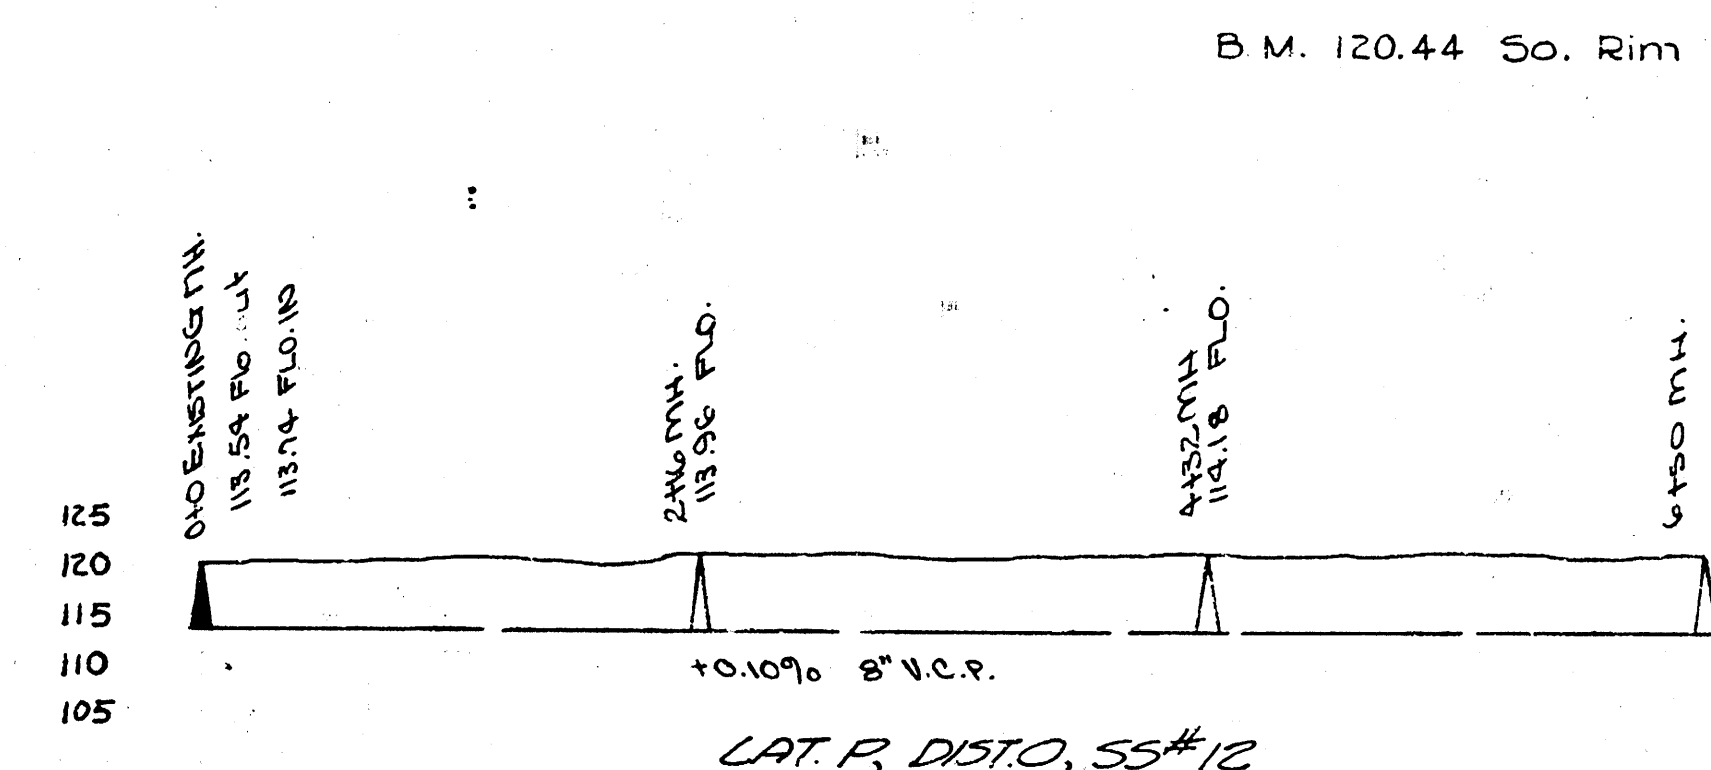
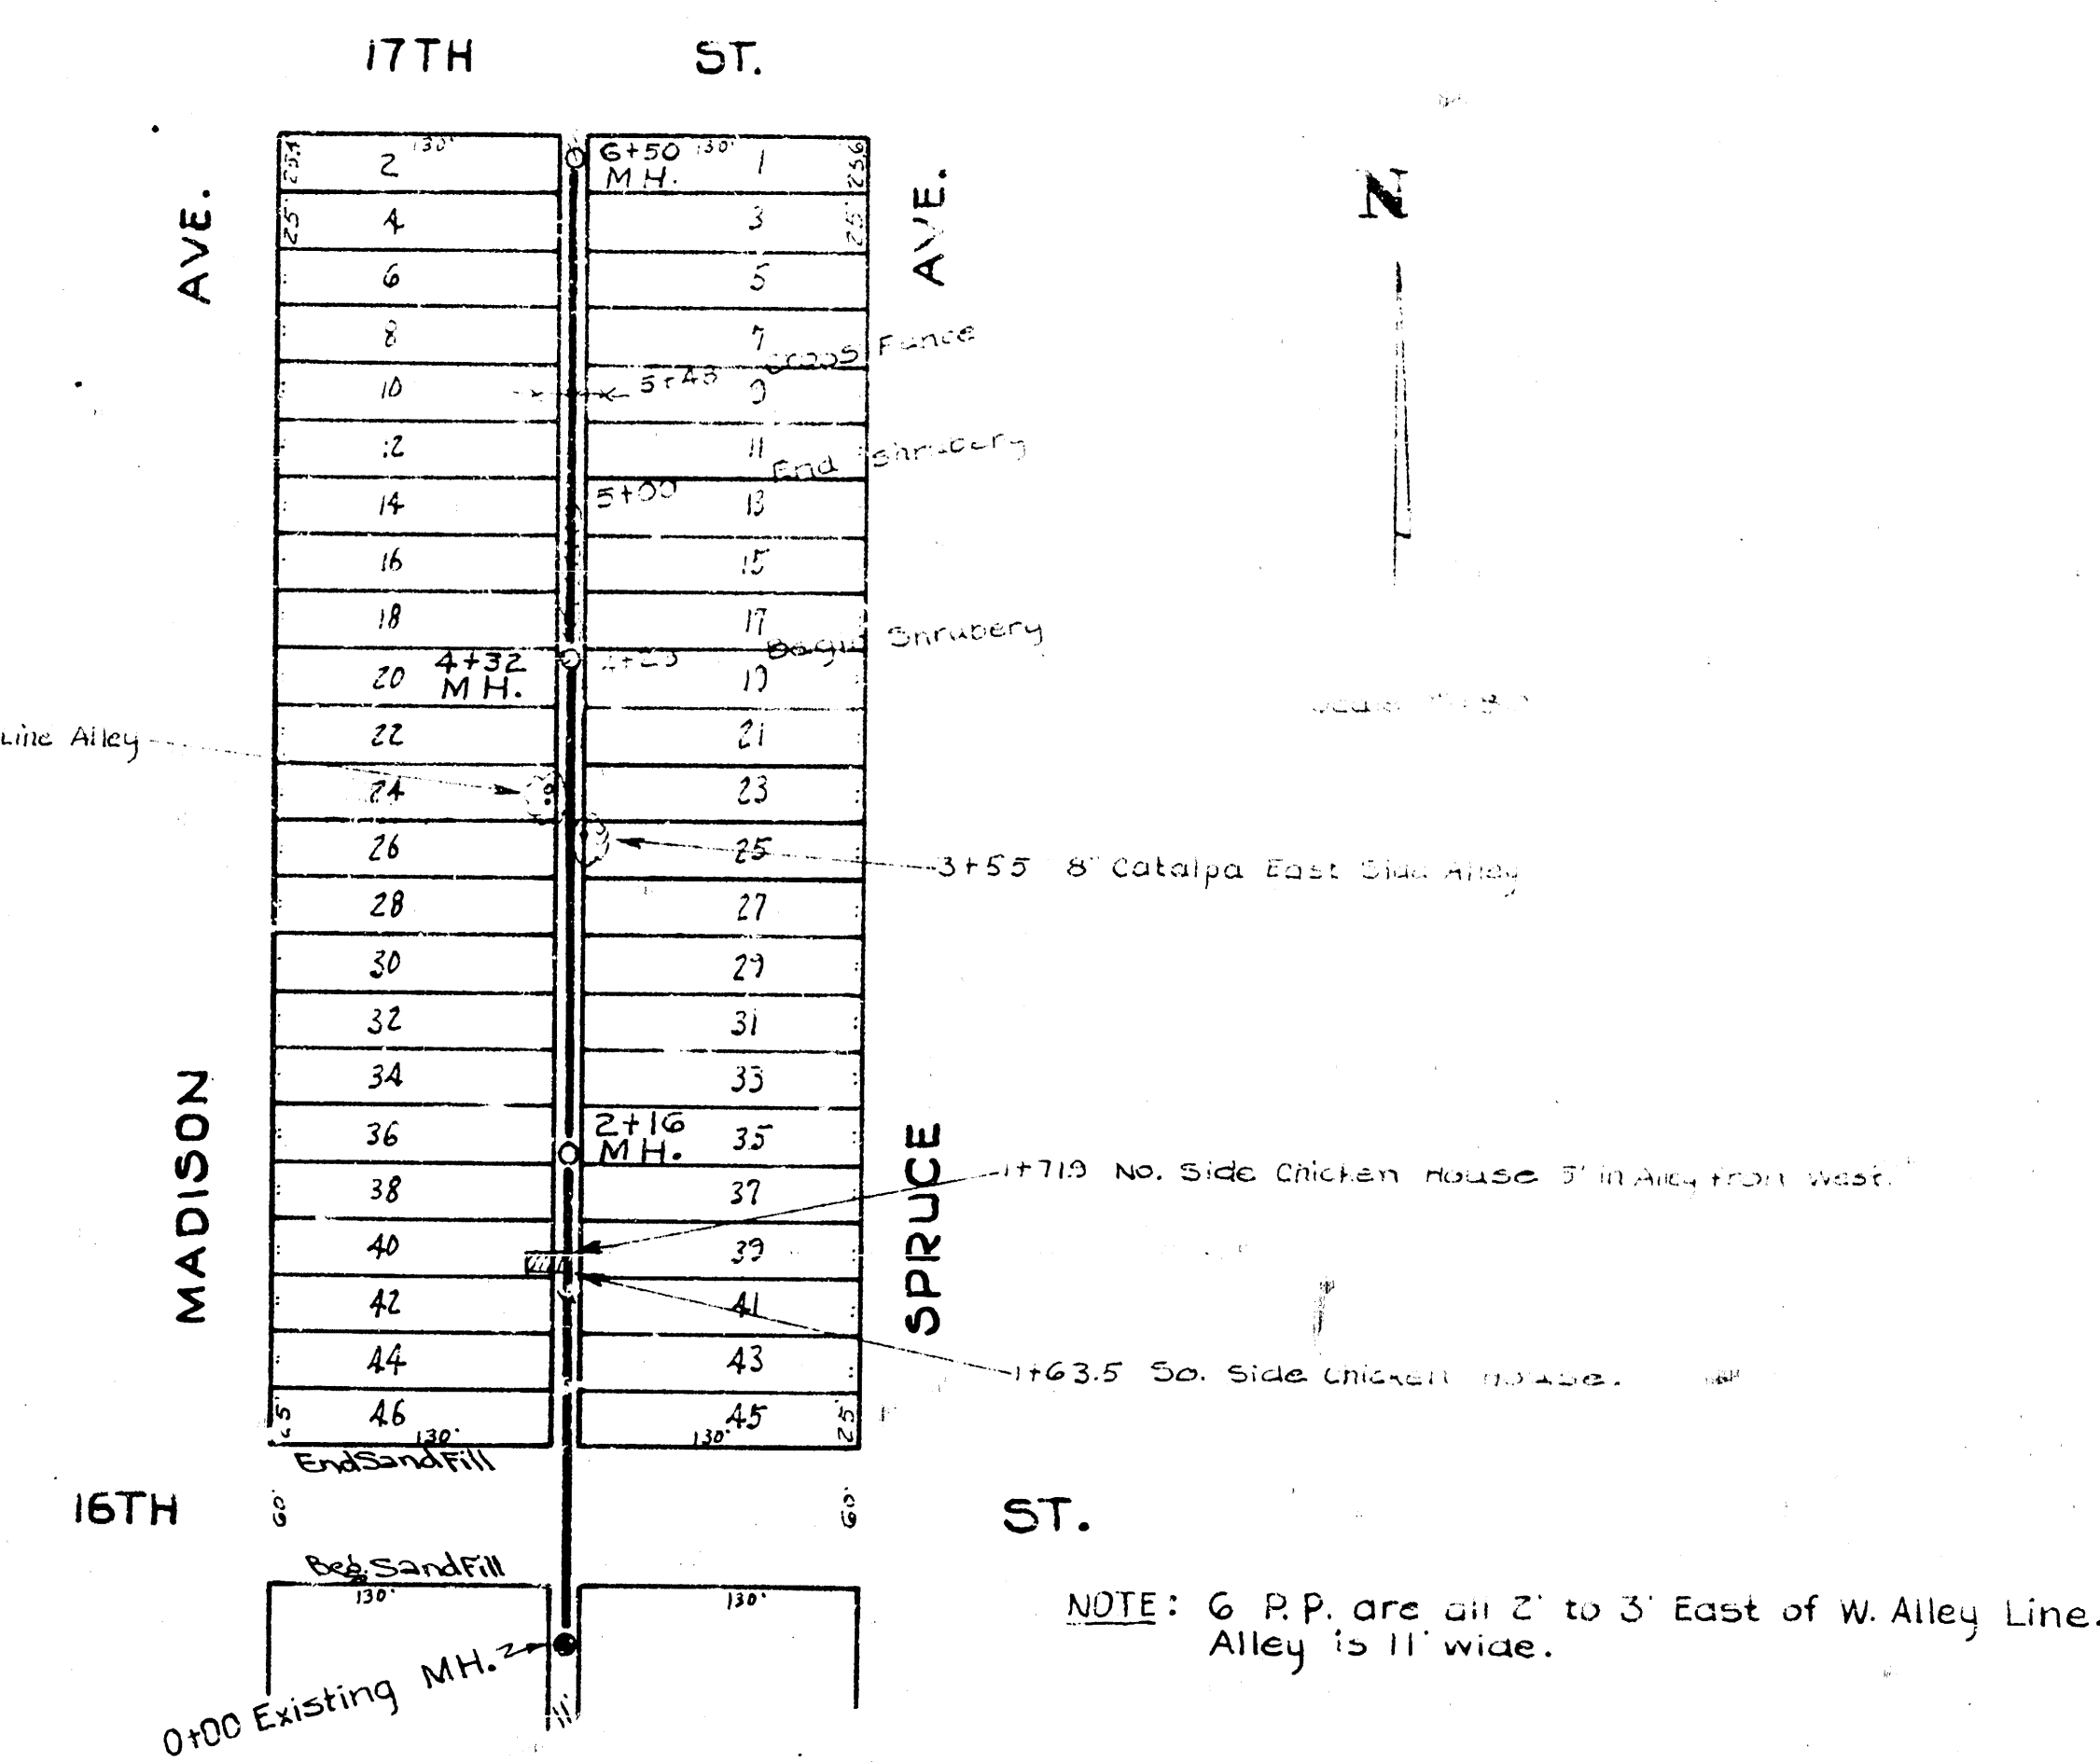
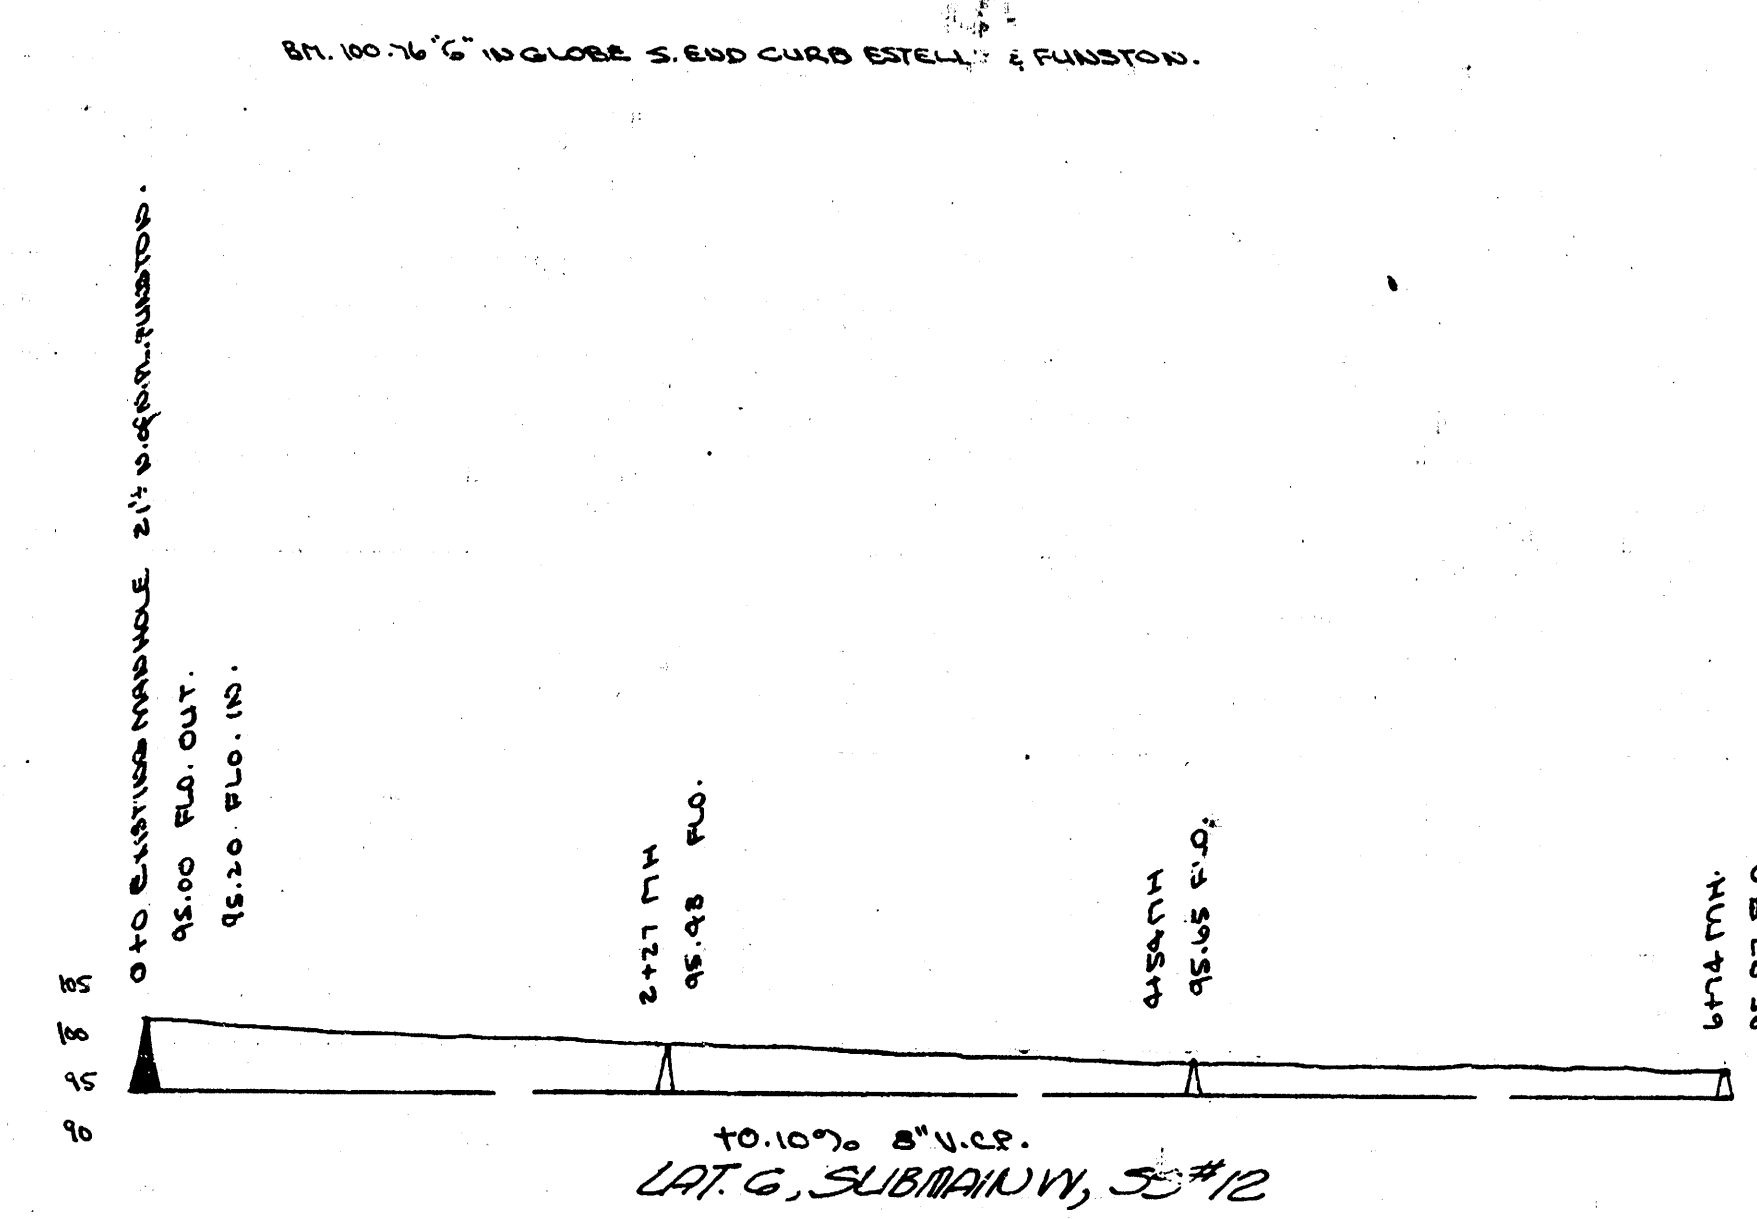


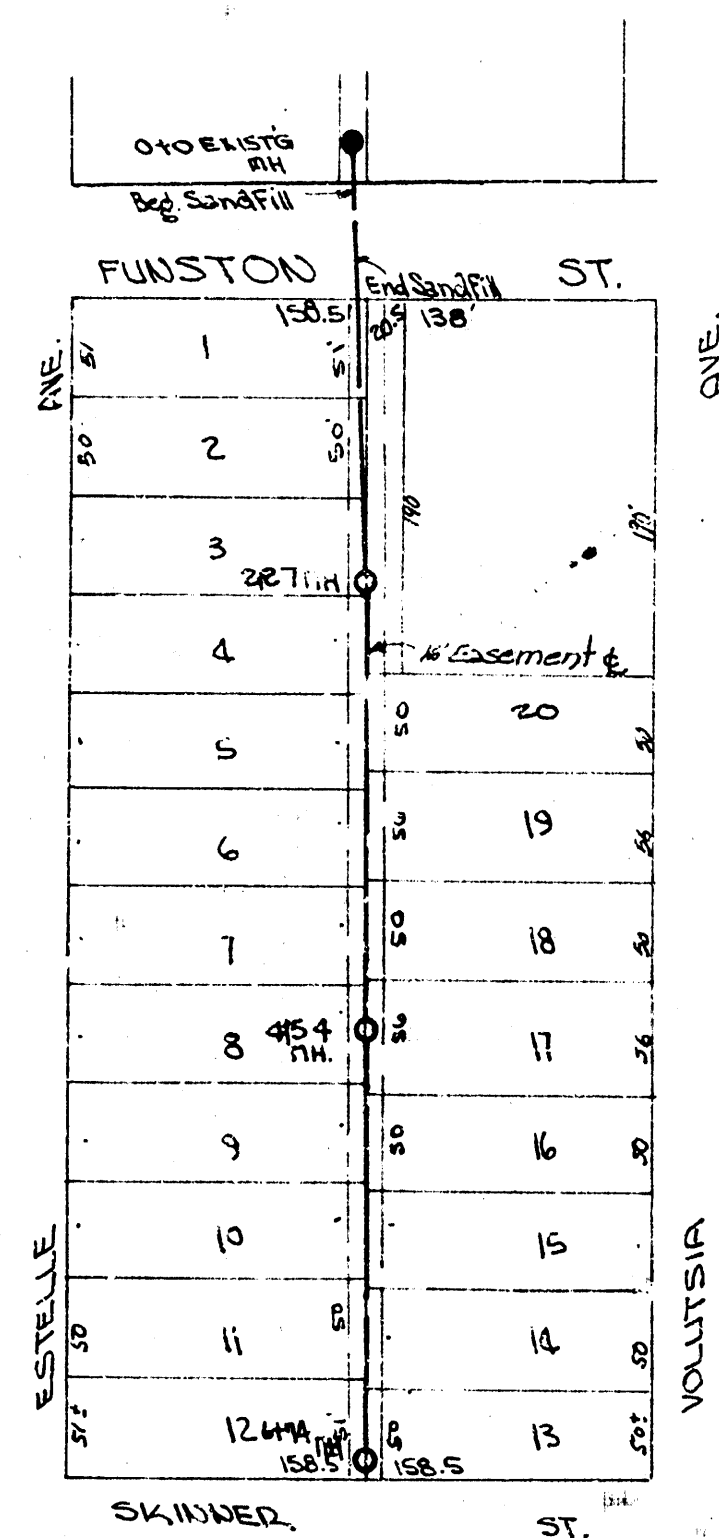

End of New Line running west on N.S. Harry to be Established by Proposed Line running from the Texaco Station. Consult with the Texaco Station Manager or Authorities on Location of for said Line.

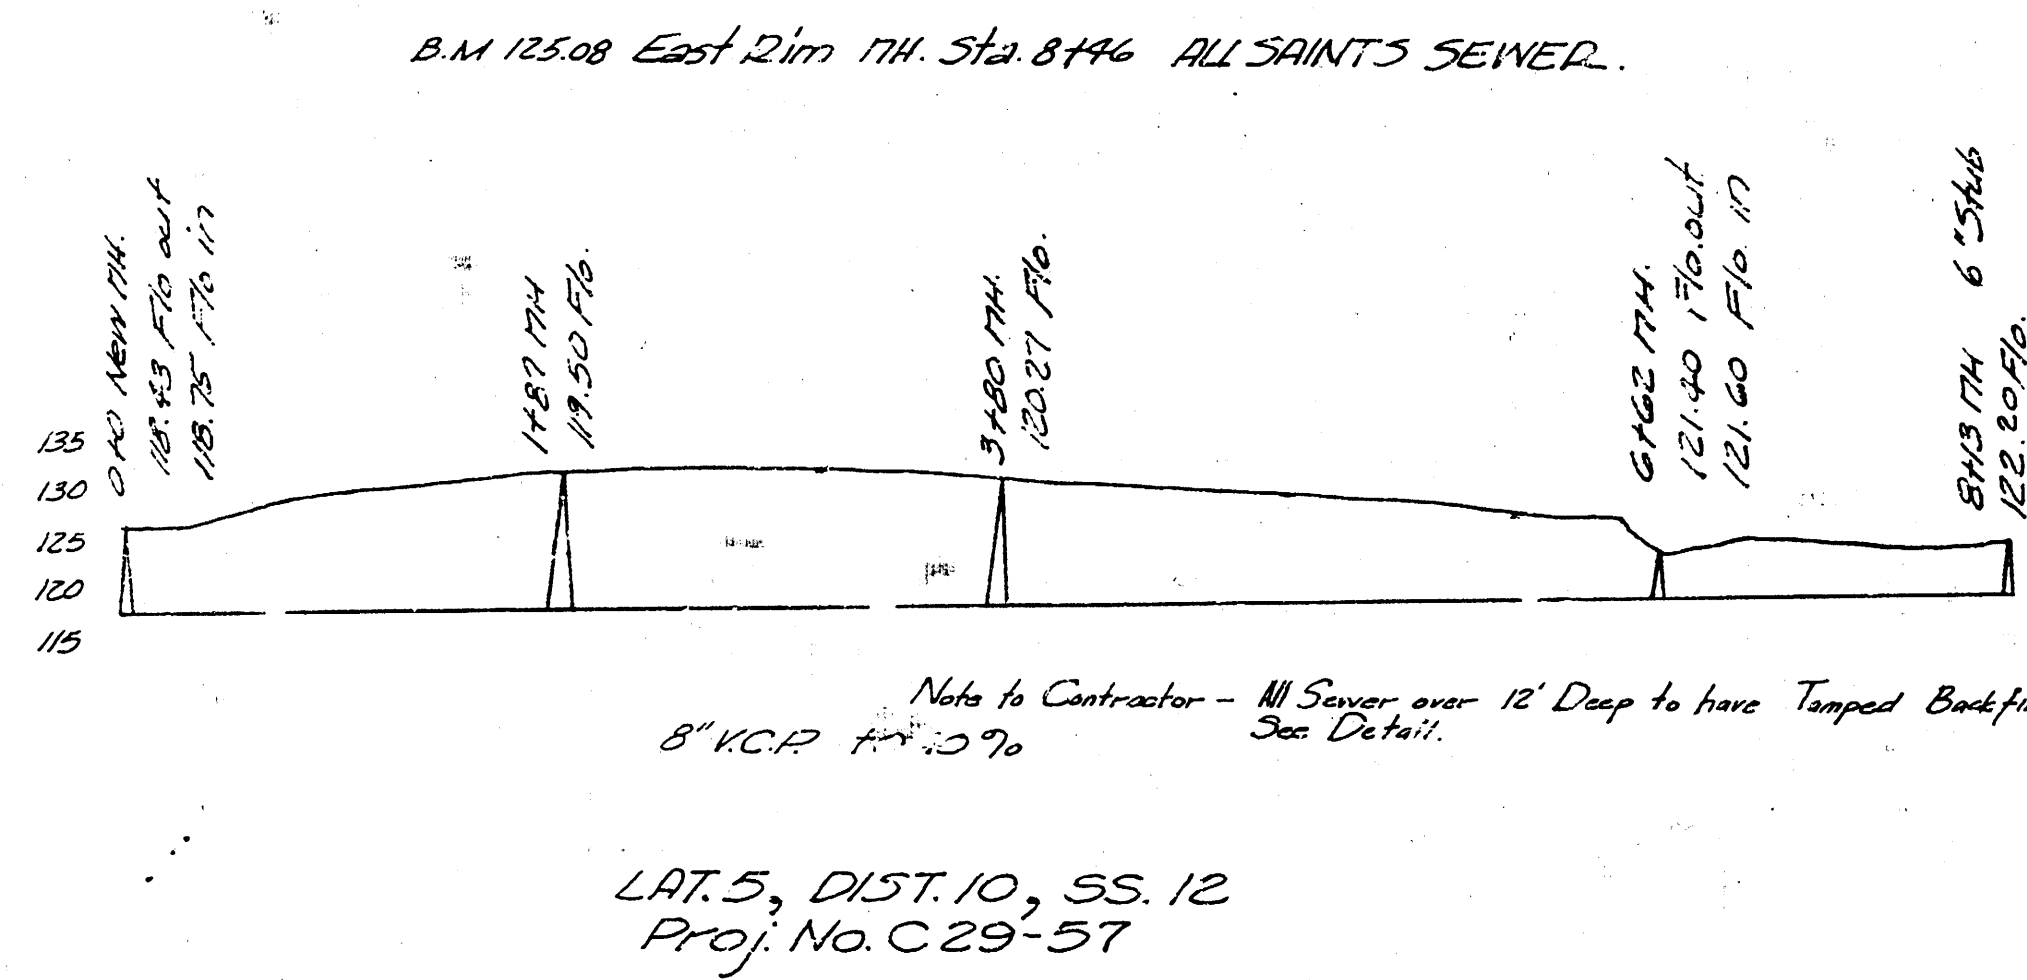

LAT. 6, SUBMAIN W, SS. 12
LAT. 6, DIST. 10, SS. 12
LAT. 6, DIST. 10, SS. 12
CITY OF WICHITA, KANSAS
L.K. White, City Engineer
Date: 2-23-50 Proj. No. C29-57