



RESERVE A & B MUSSMAN ADDITION
Except west 100'

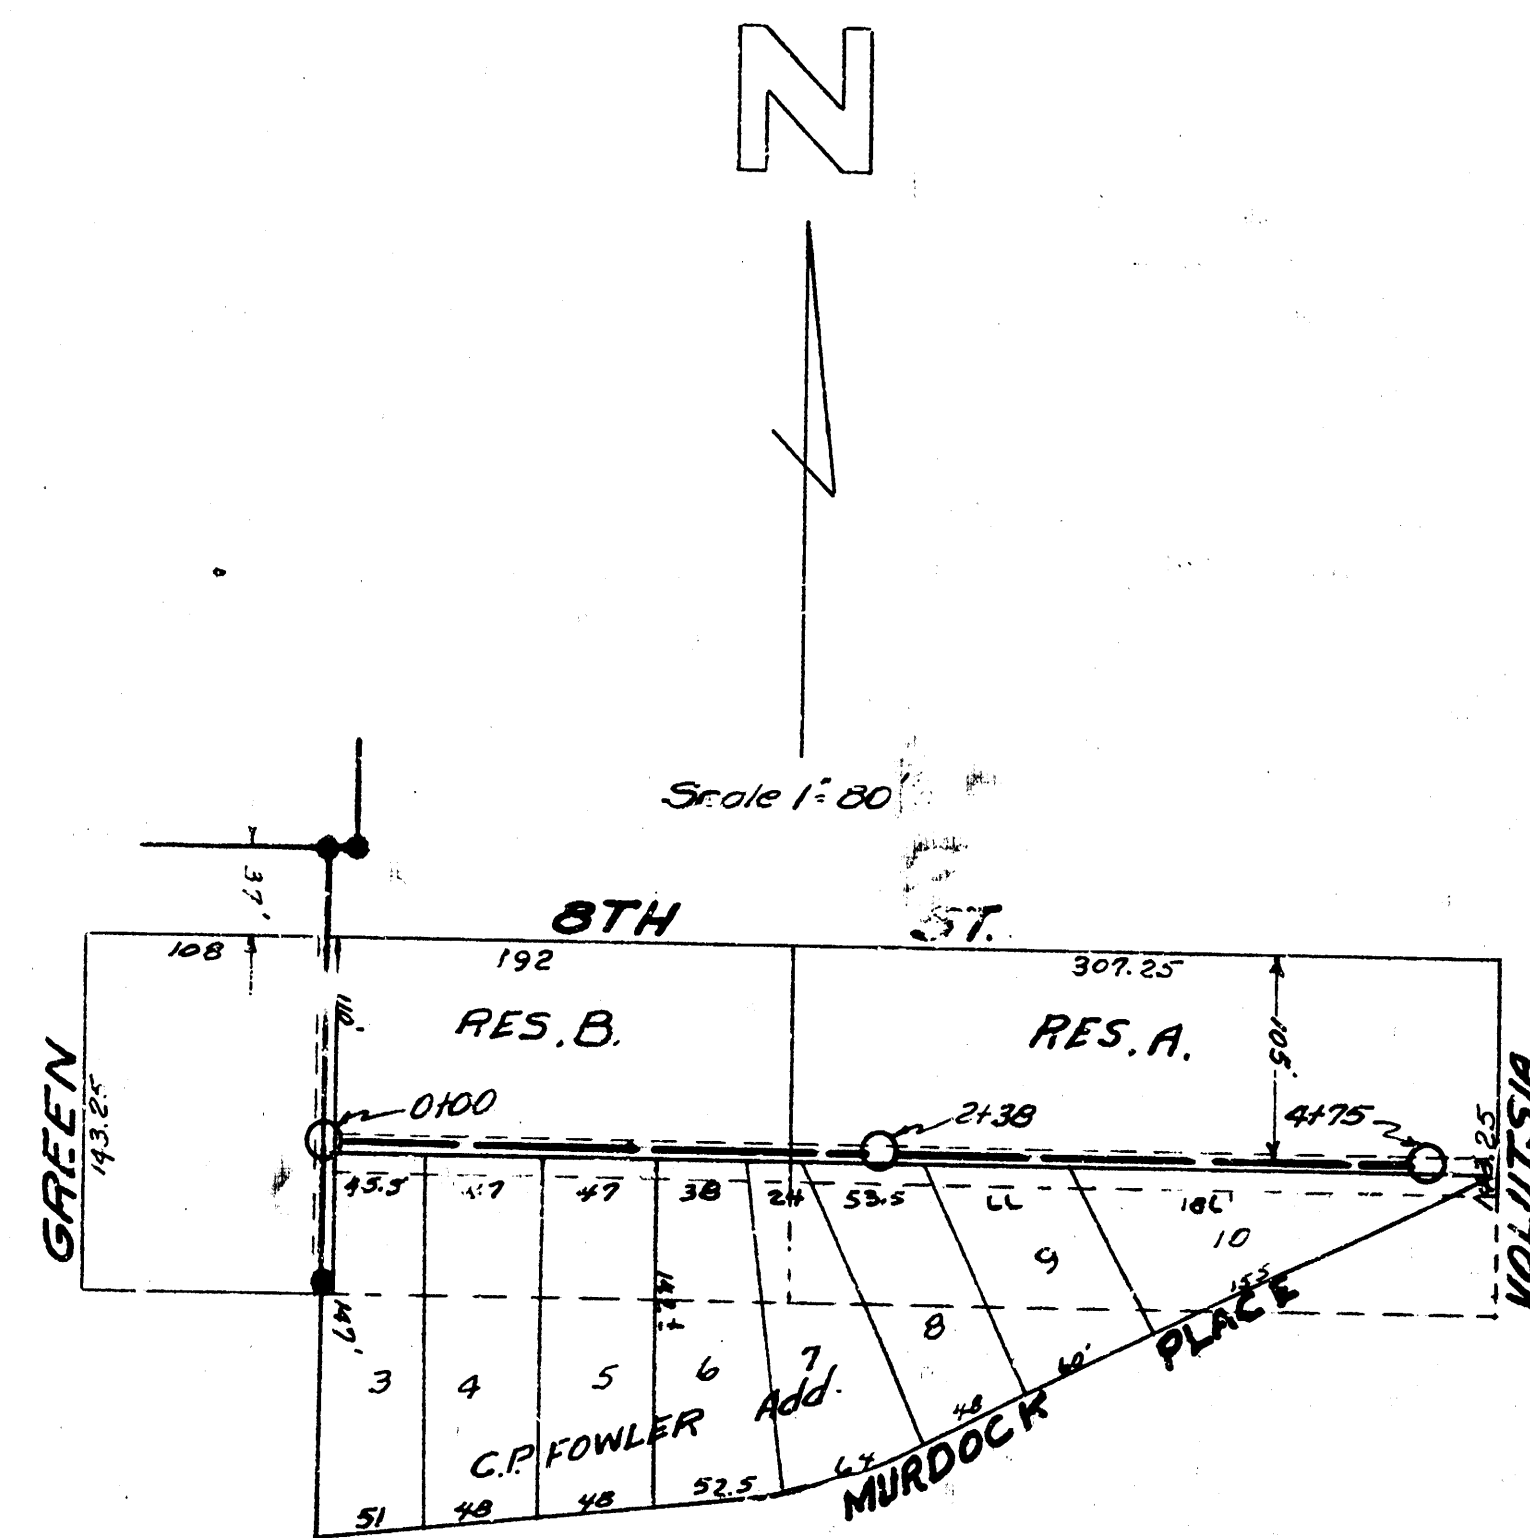


B.M. 124.17 So. Rim of MH. 150' N. of 0100



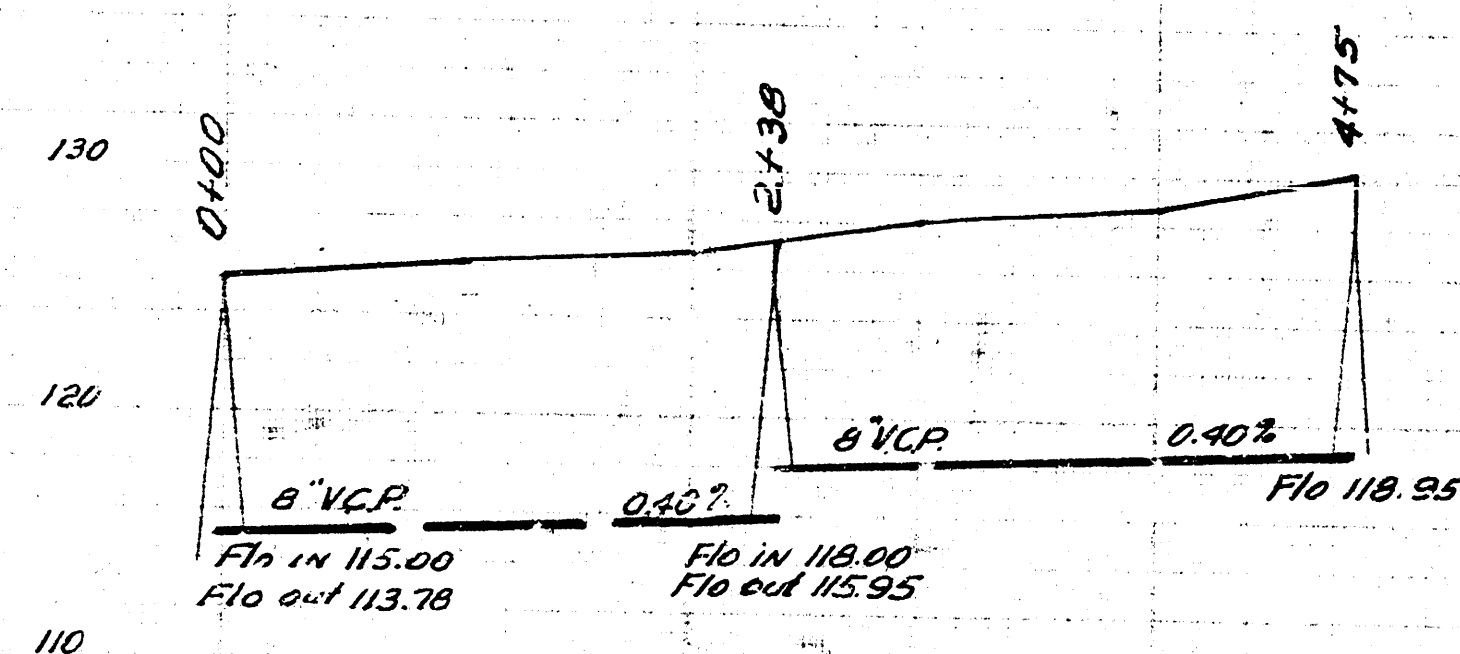


LAT. 23 DIST. E. SS. 12
CITY OF WICHITA KANSAS
L.K. WHITE CITY ENGINEER
Proj No. C-22-90

JANICE MATLOCK ADDITION

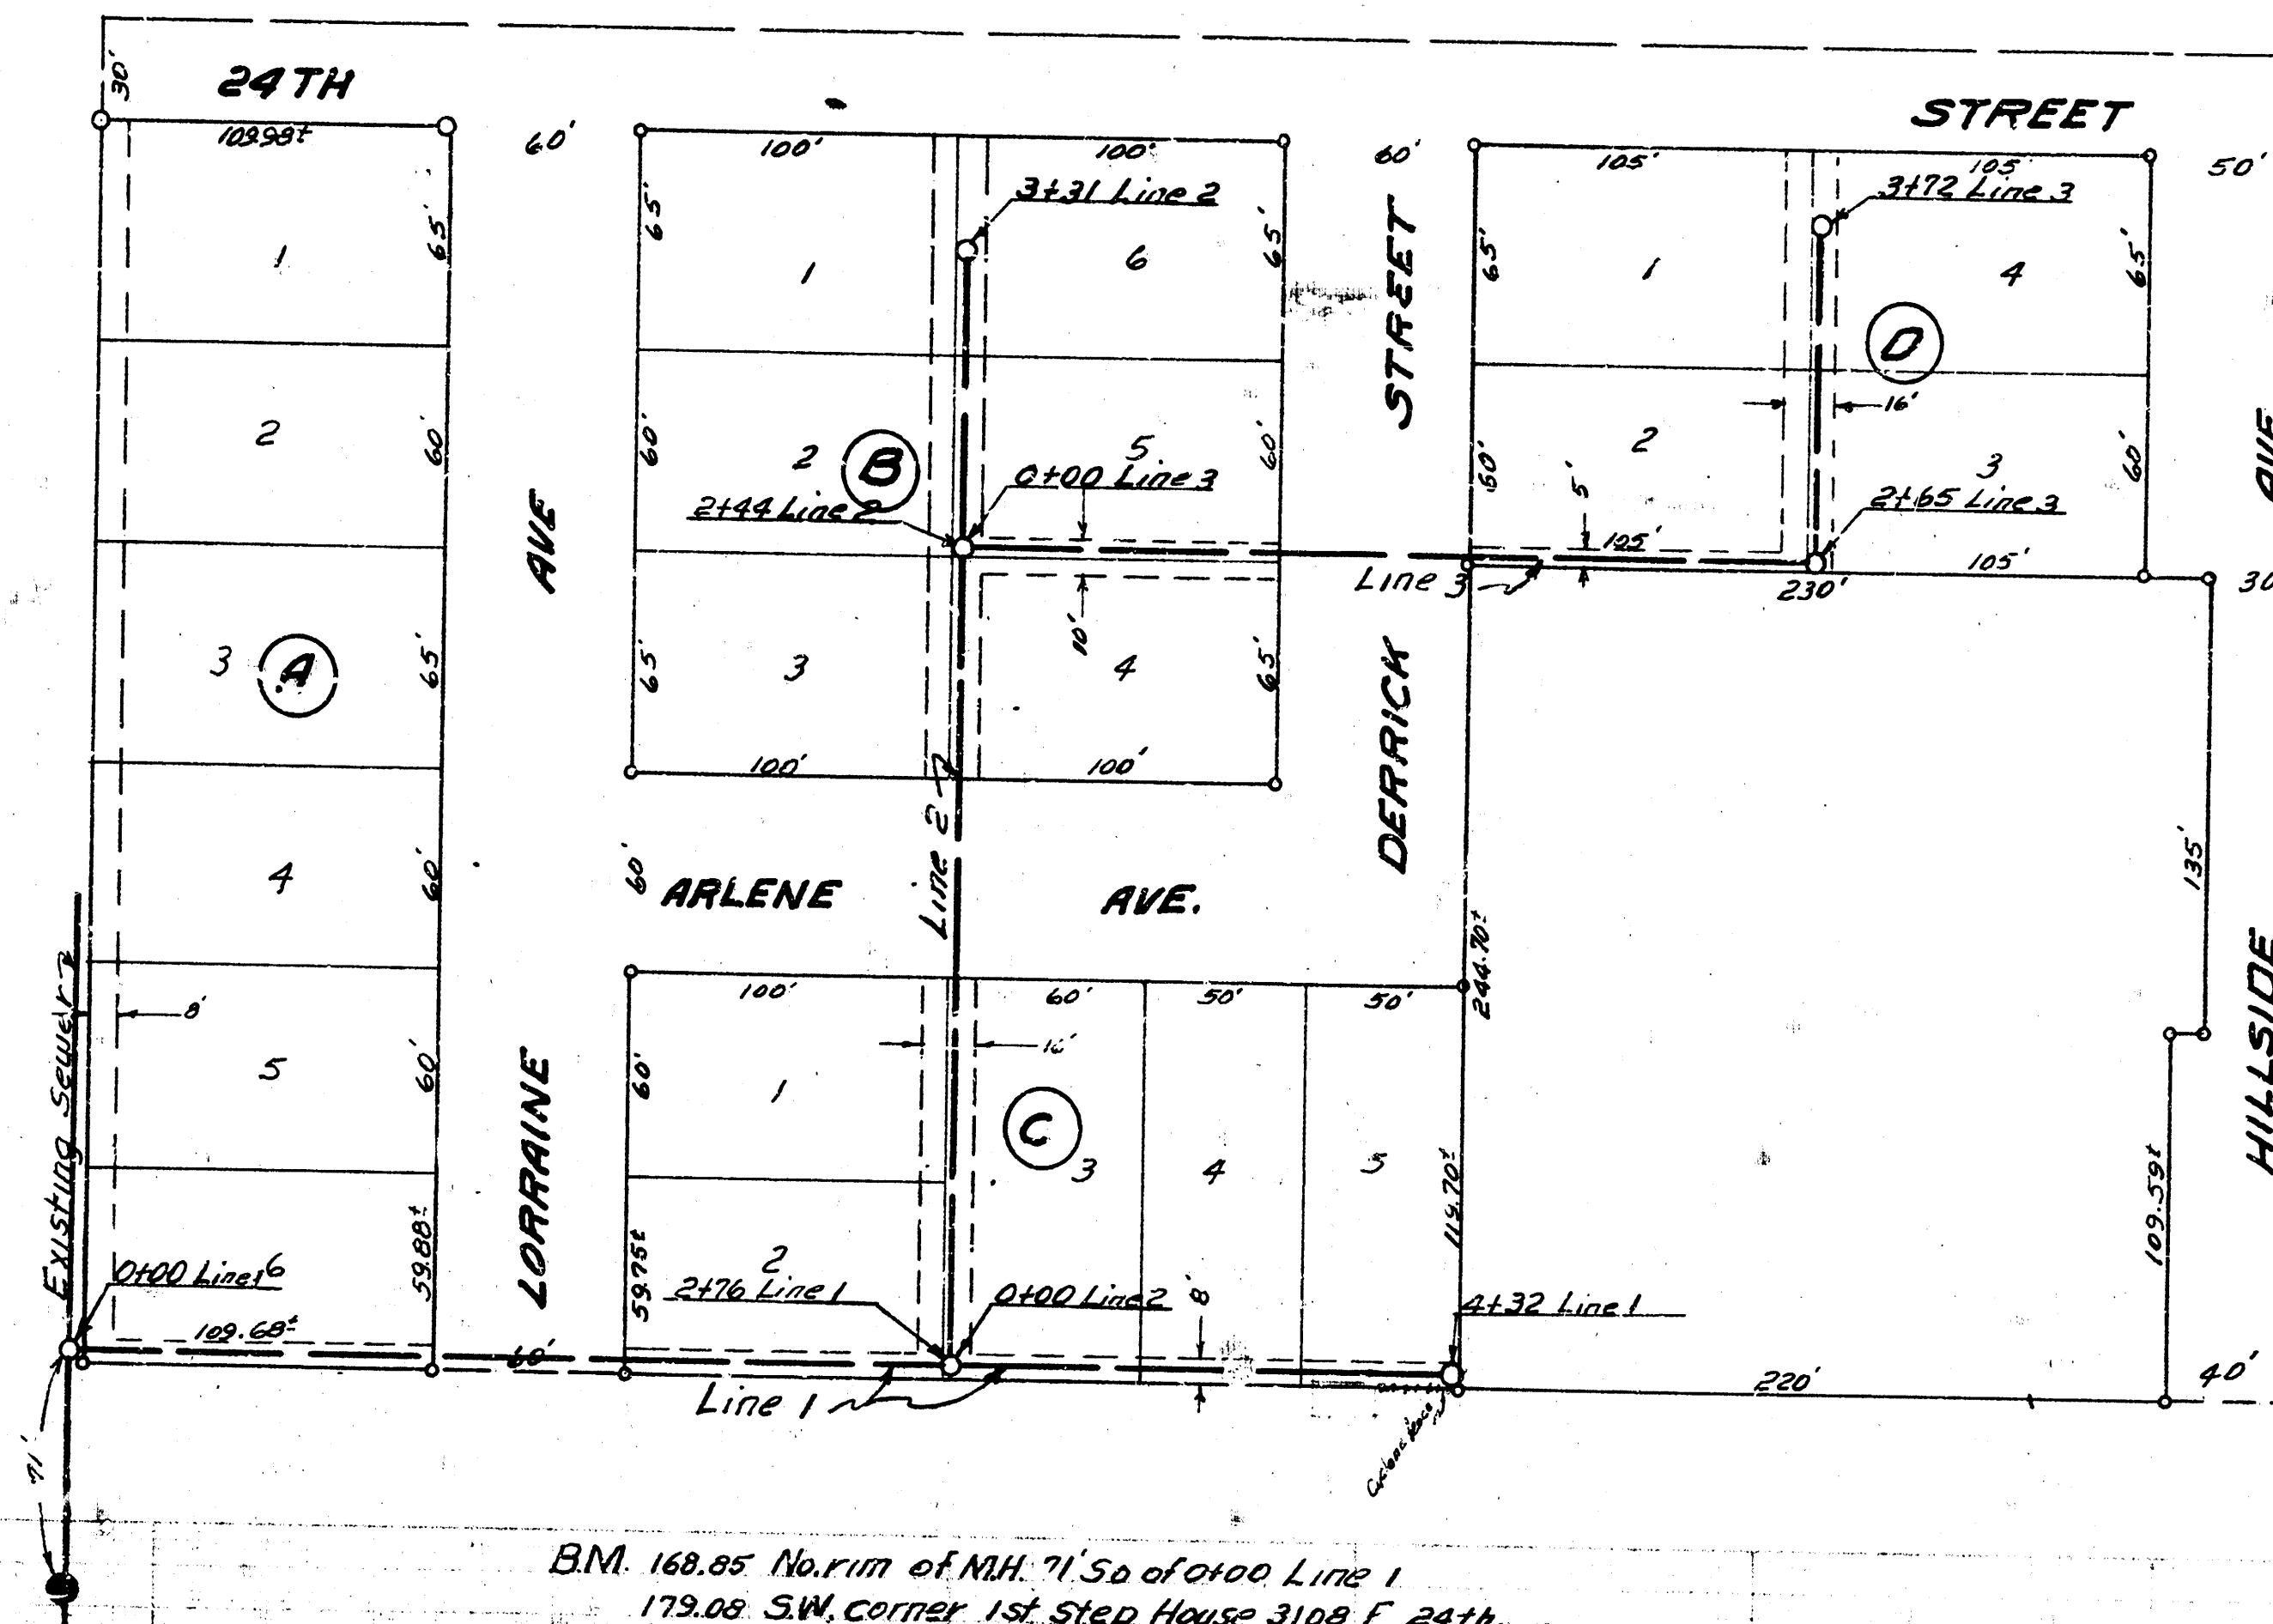

B.M. 168.85 North of MH. 71' So. of 0100 Line 1
179.08 SW. corner 1st. Step House 3108 E. 24th.

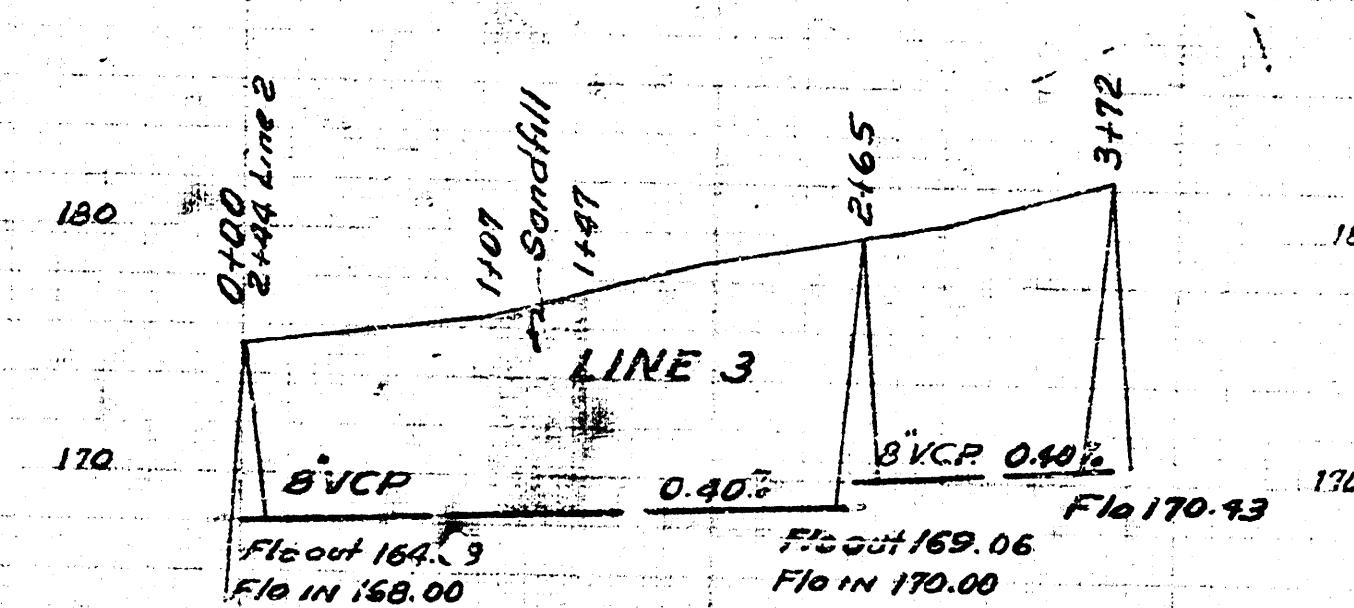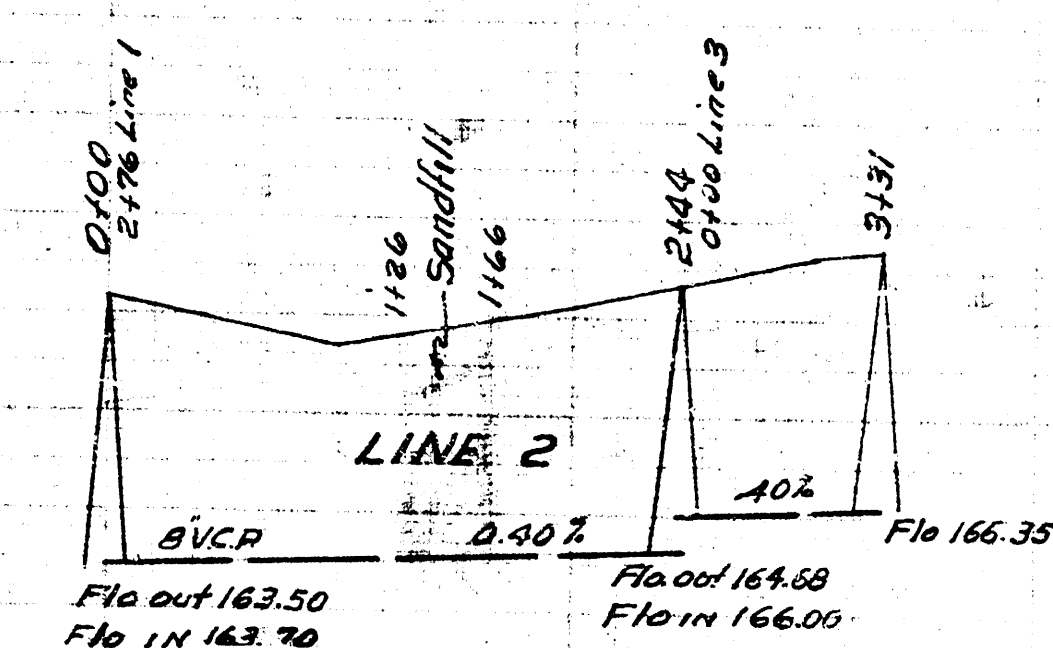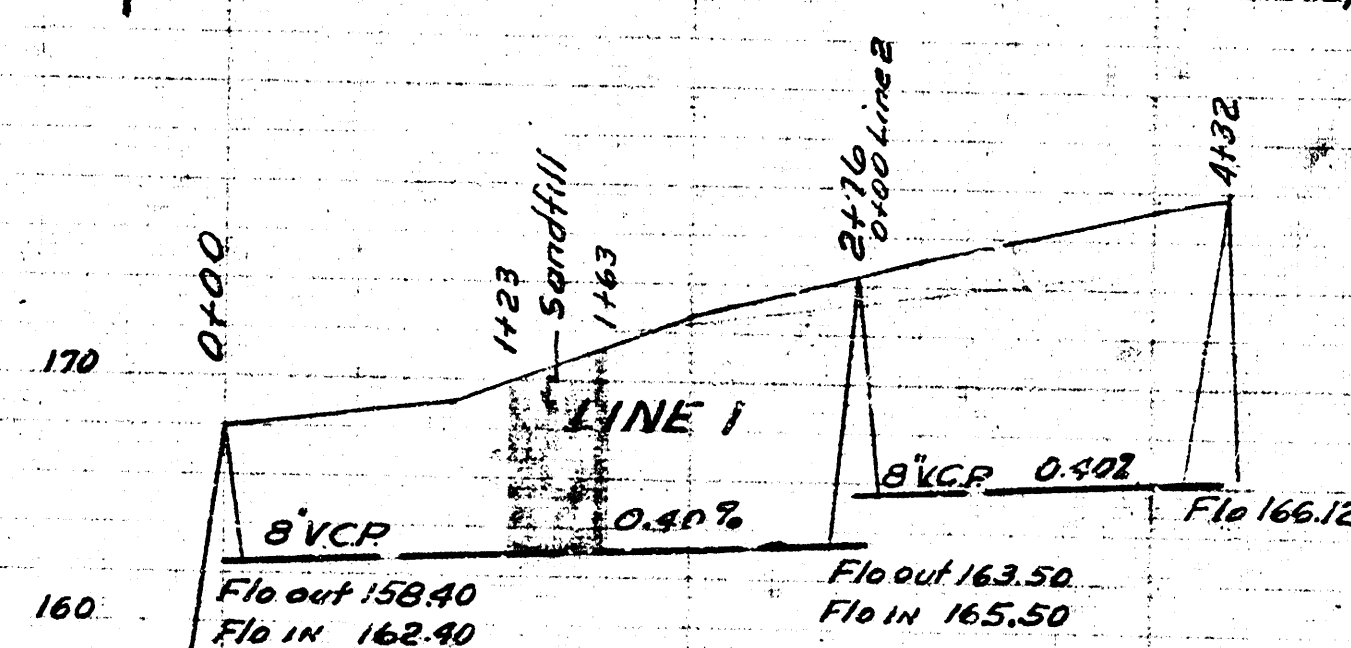

LAT. 5 DIST. 13 SS. 12
CITY OF WICHITA KANSAS
L.K. WHITE CITY ENGINEER
Proj No. C-22-88

Date 11-26-52
Drawn by L. K. White
Checked by M. J. M.
Scale 1" = 100'

Date 11-26-52
Drawn by L. K. White
Checked by M. J. M.
Scale 1" = 50'