


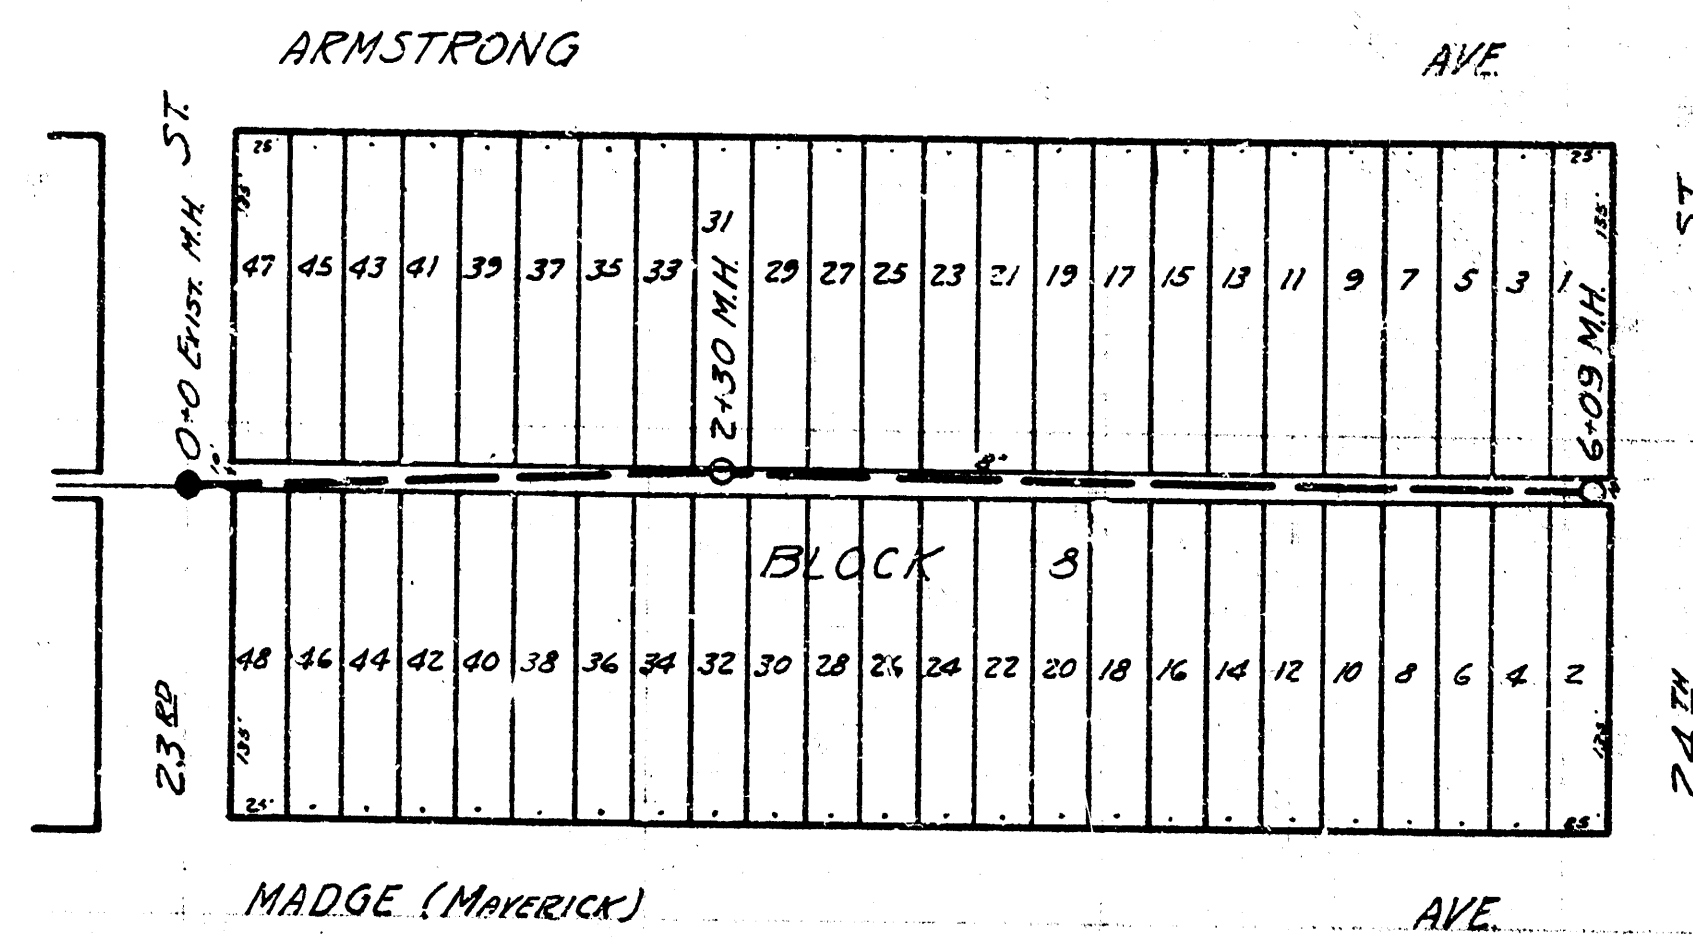
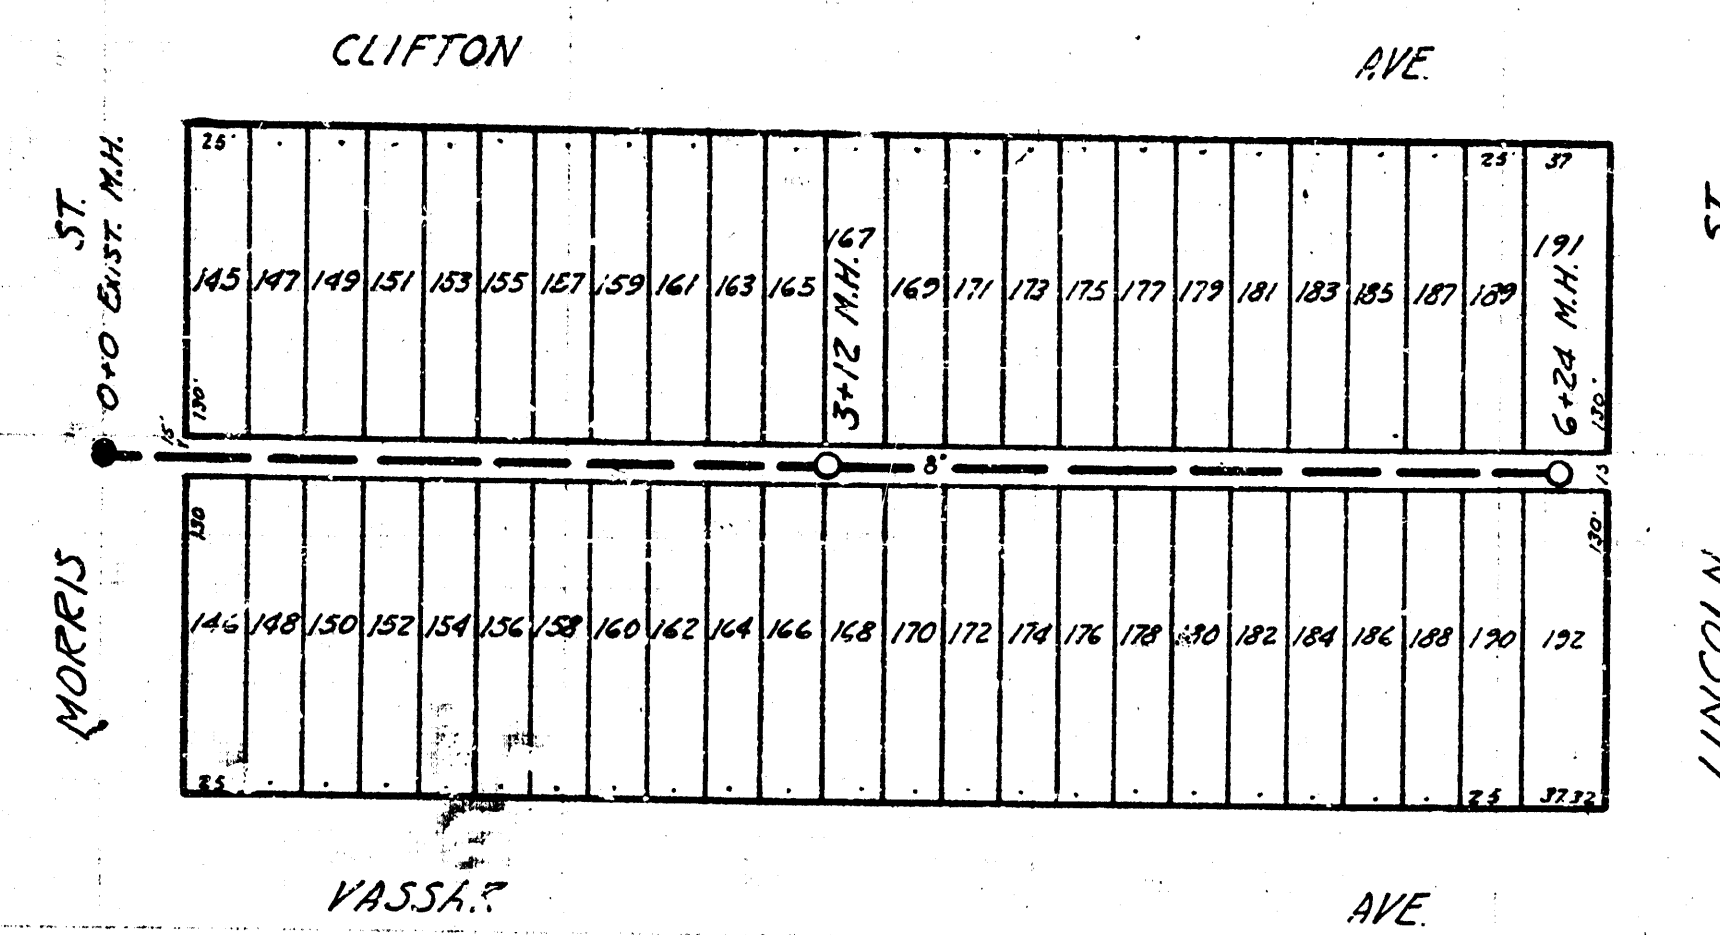


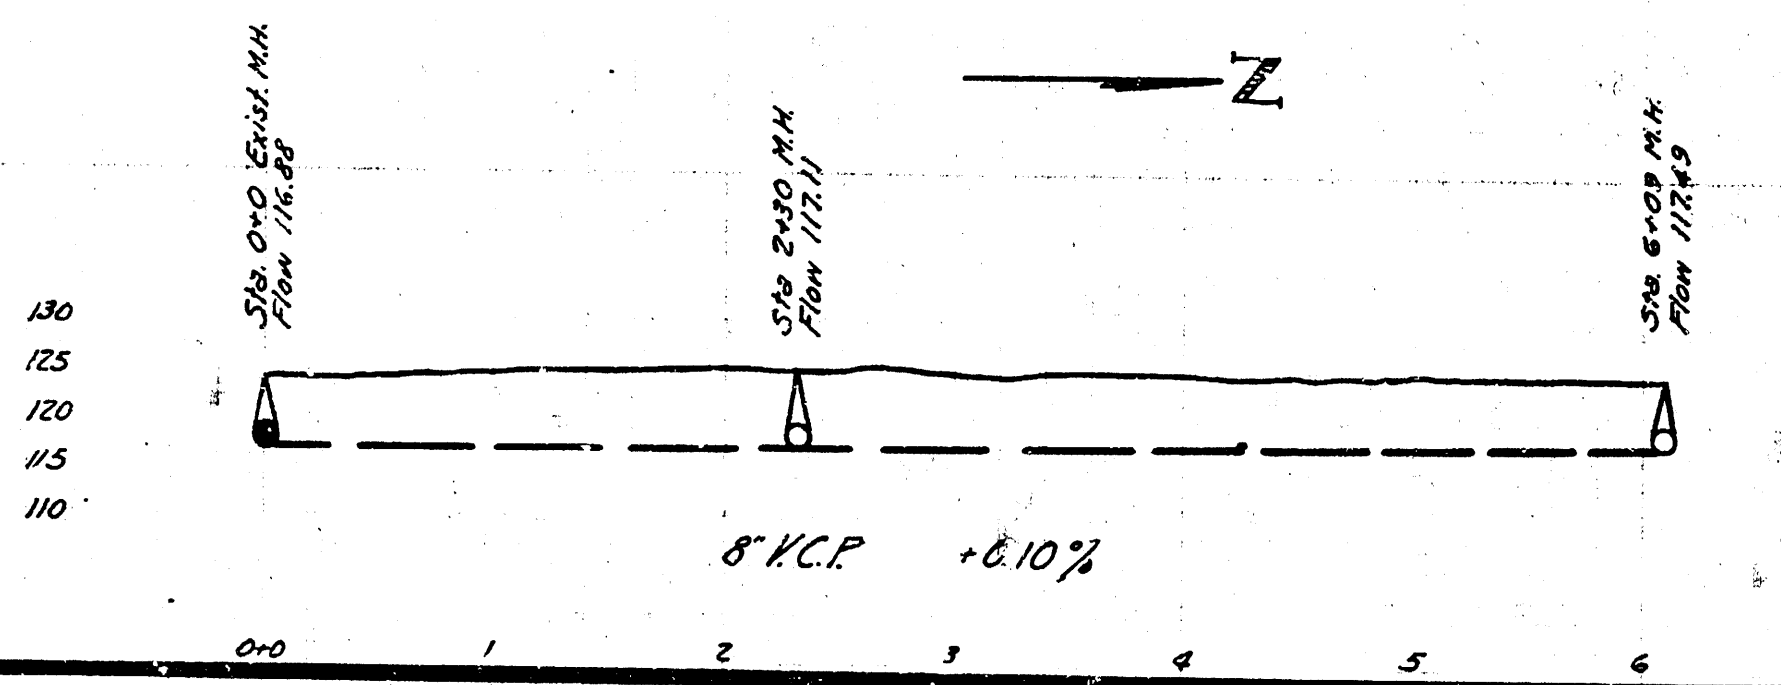


LAT N, DIST. T, S.S. #20
PROJECT C 26-16

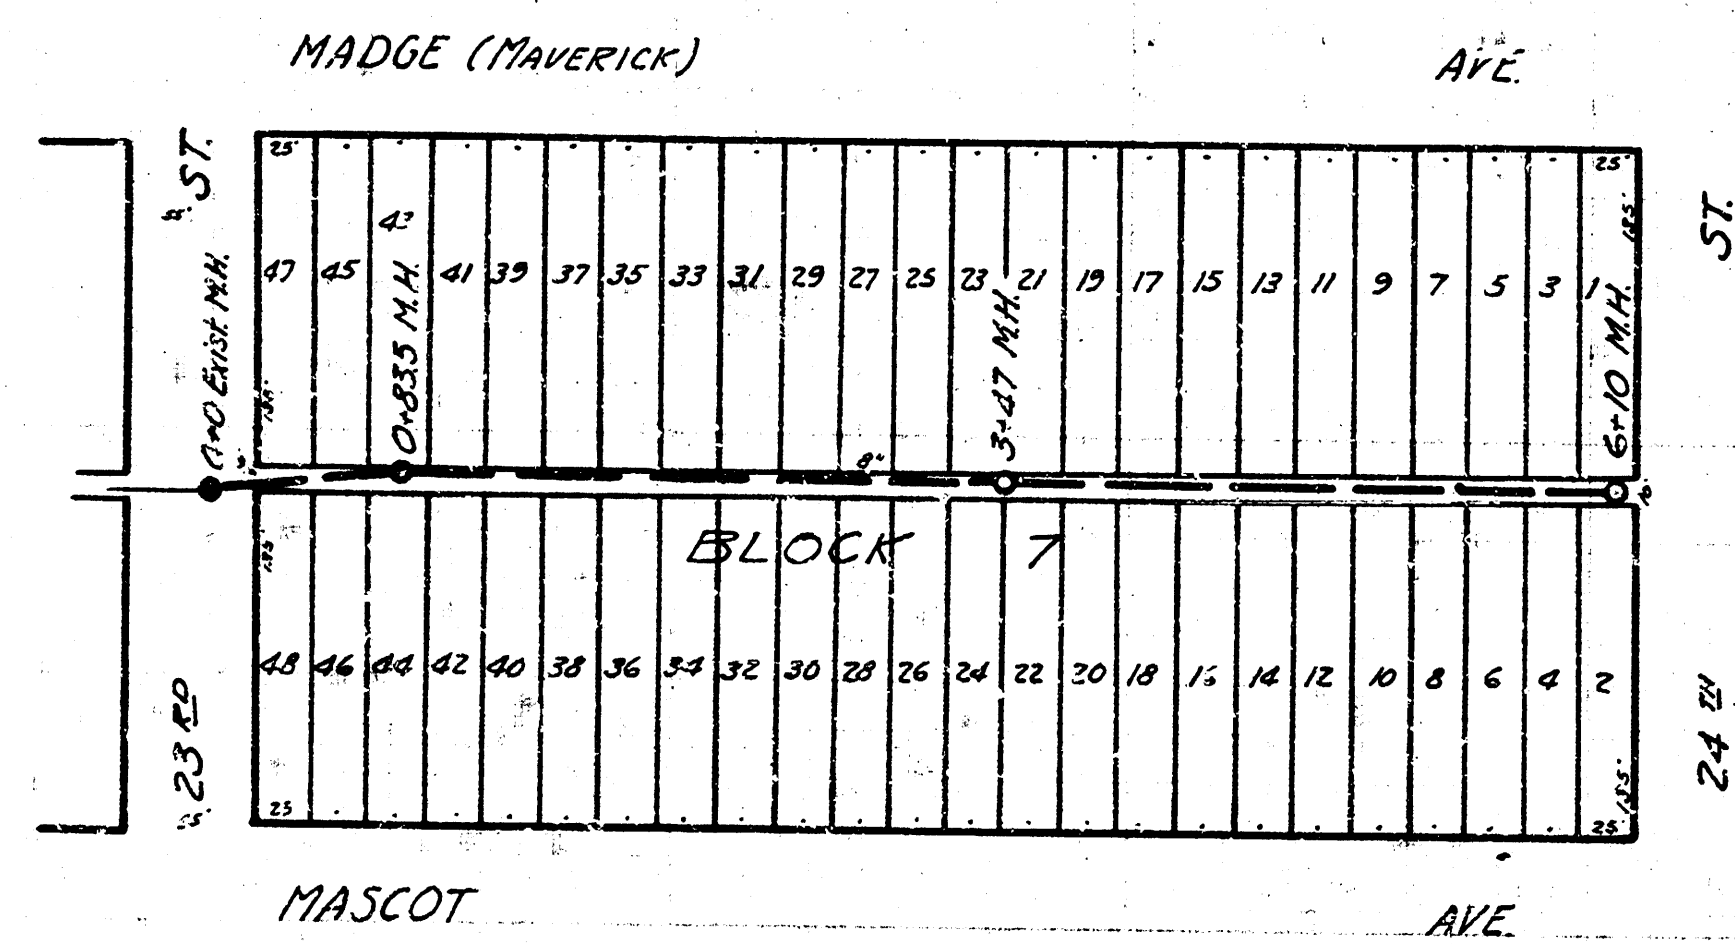


LAT 7, DIST. 6, S.S. #12
PROJECT C 26-22

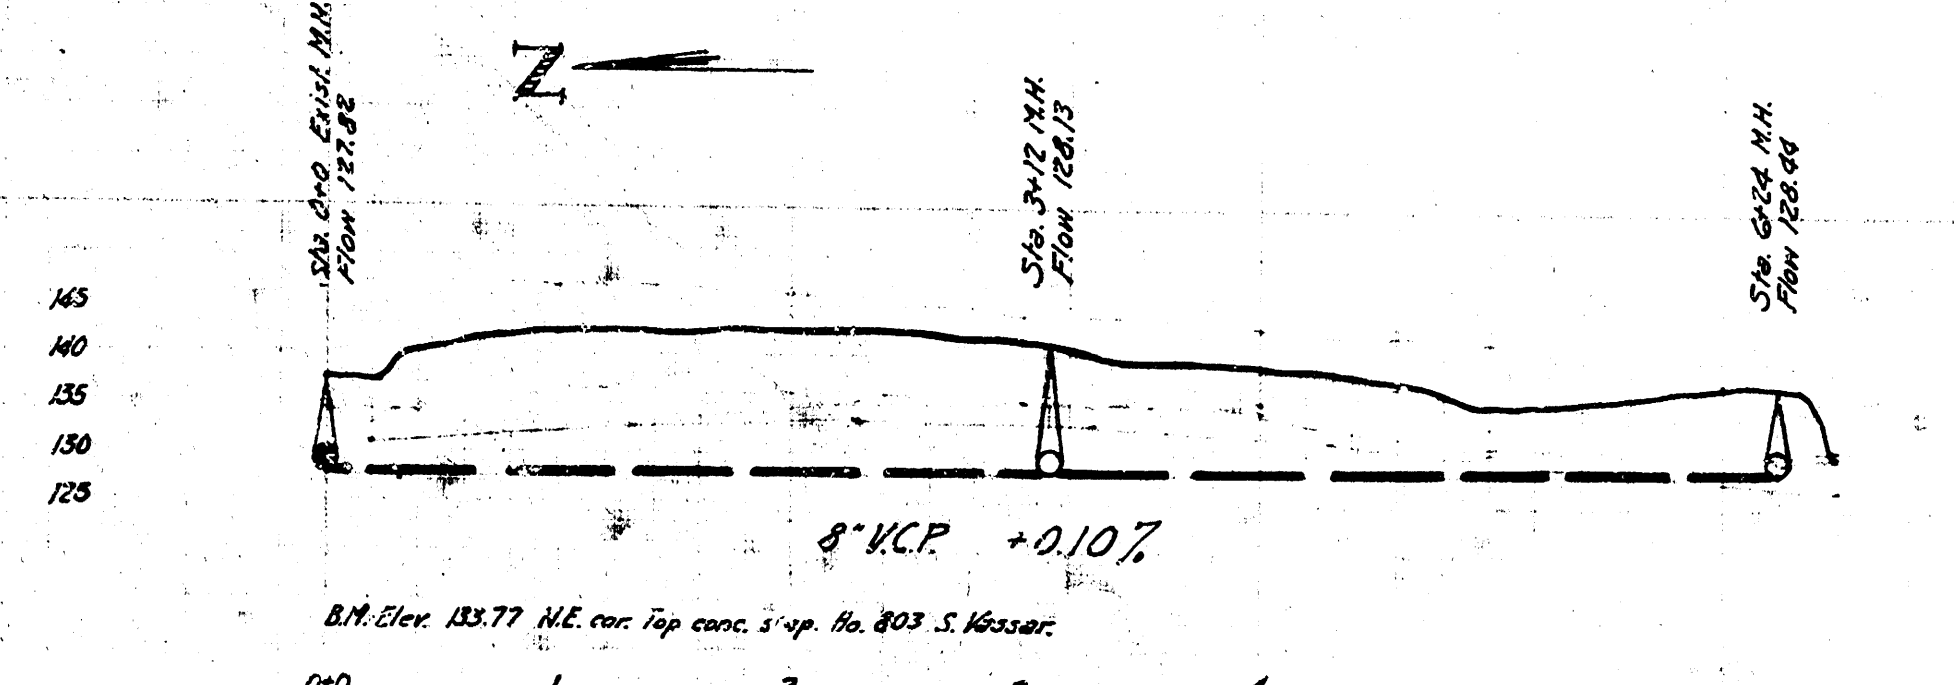


LAT M, DIST. T, S.S. #20
PROJECT C 26-14

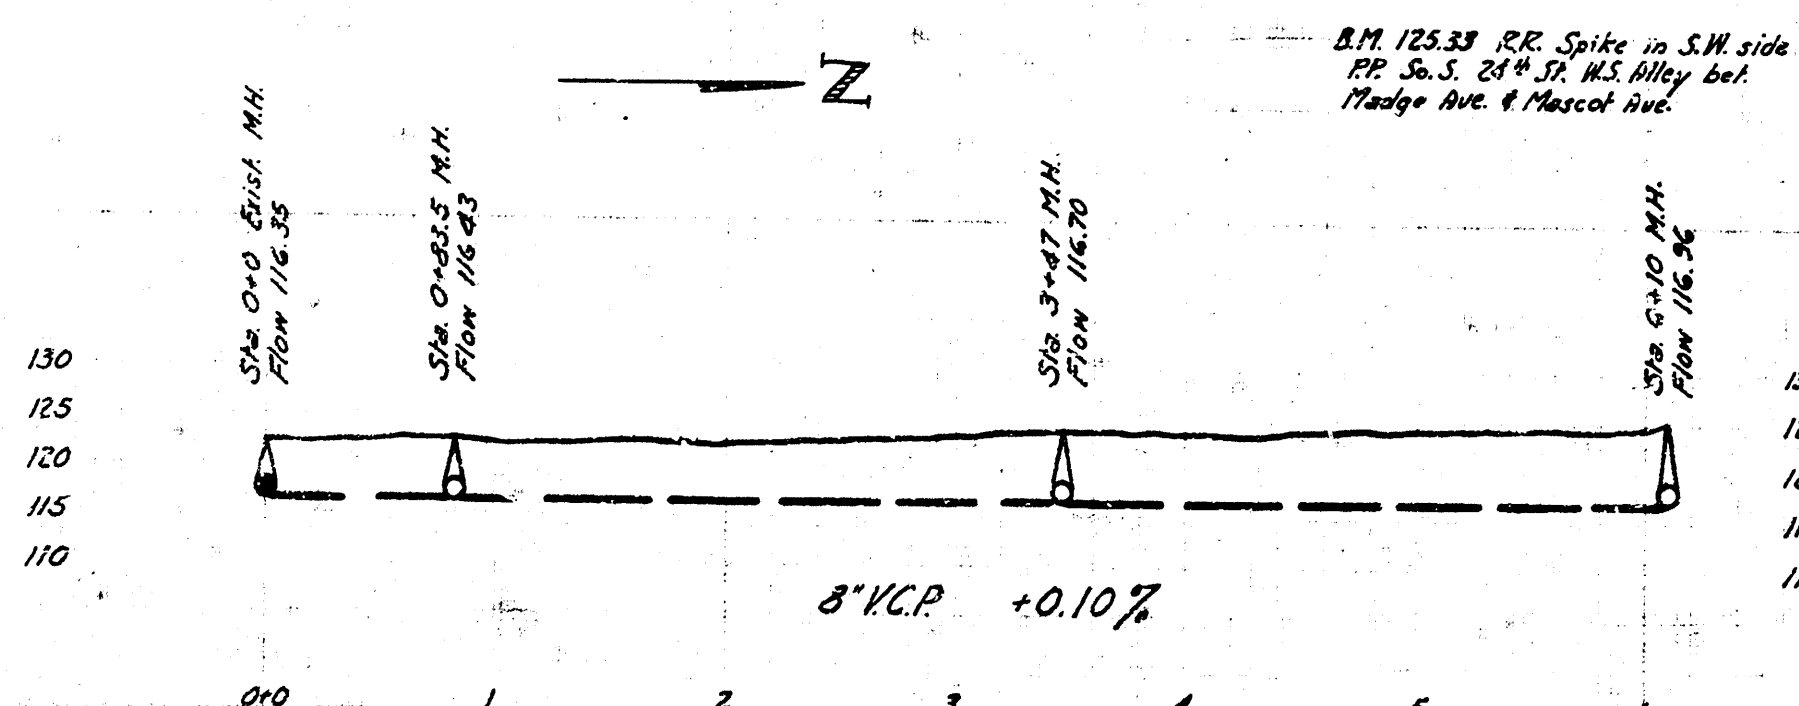

B.M. Elev. 122.94 Spike in elm tree on S.S. 20th St. & 105th E. & Pennsylvania Ave.

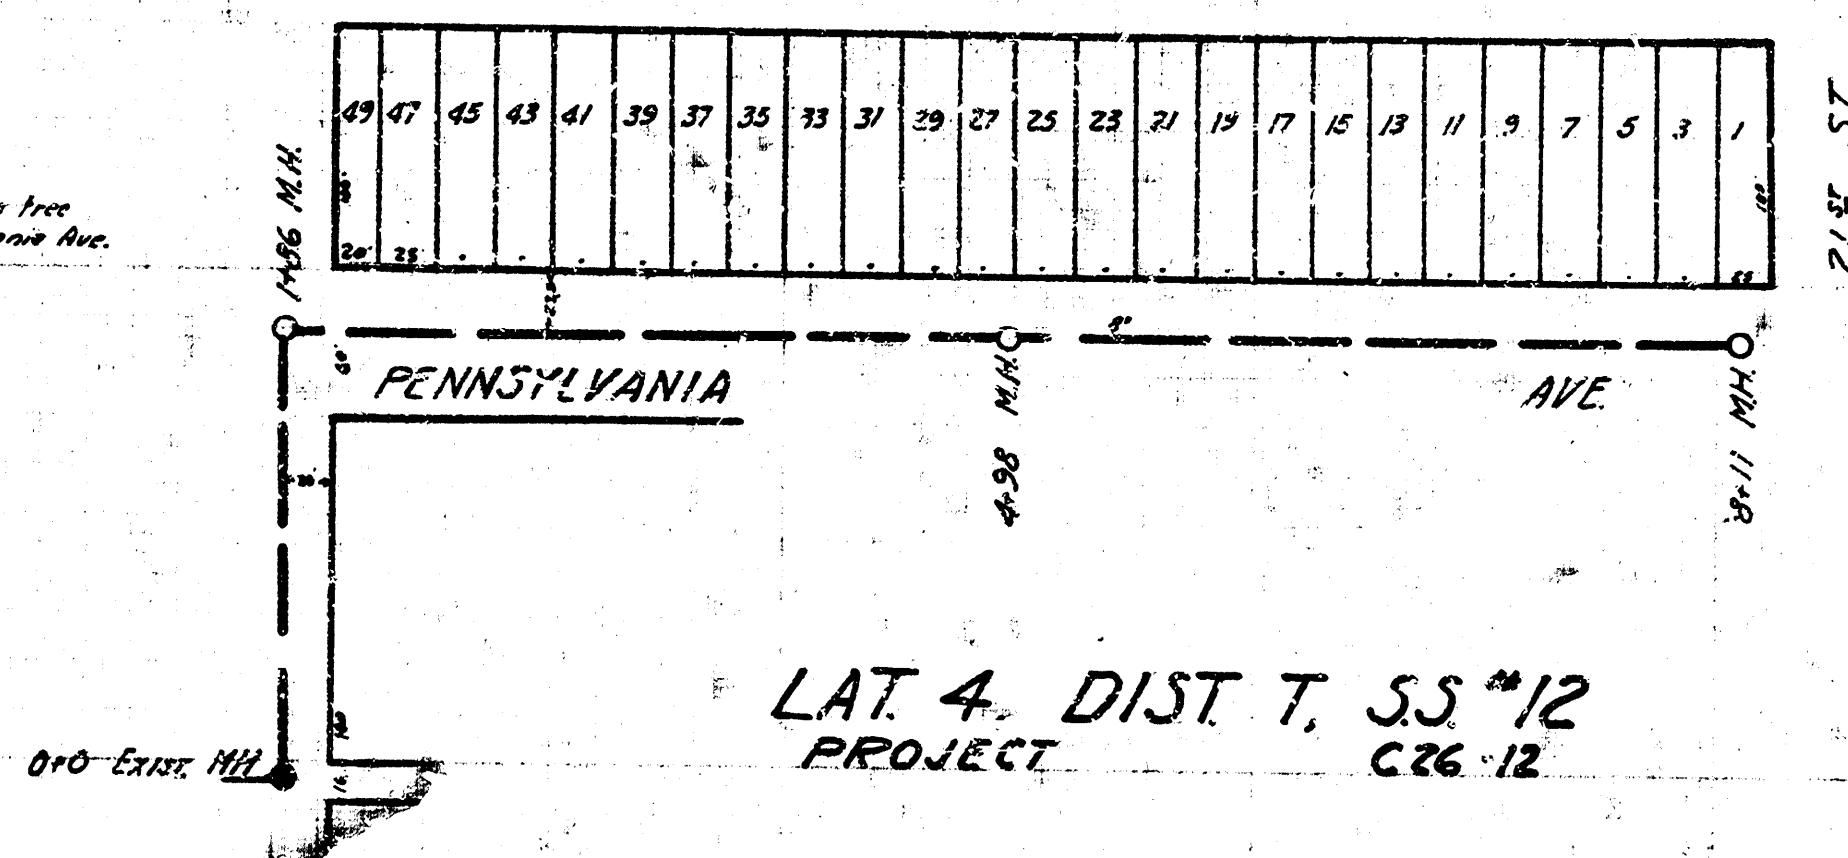

LAT 4, DIST. T, S.S. #12
PROJECT C 26-12

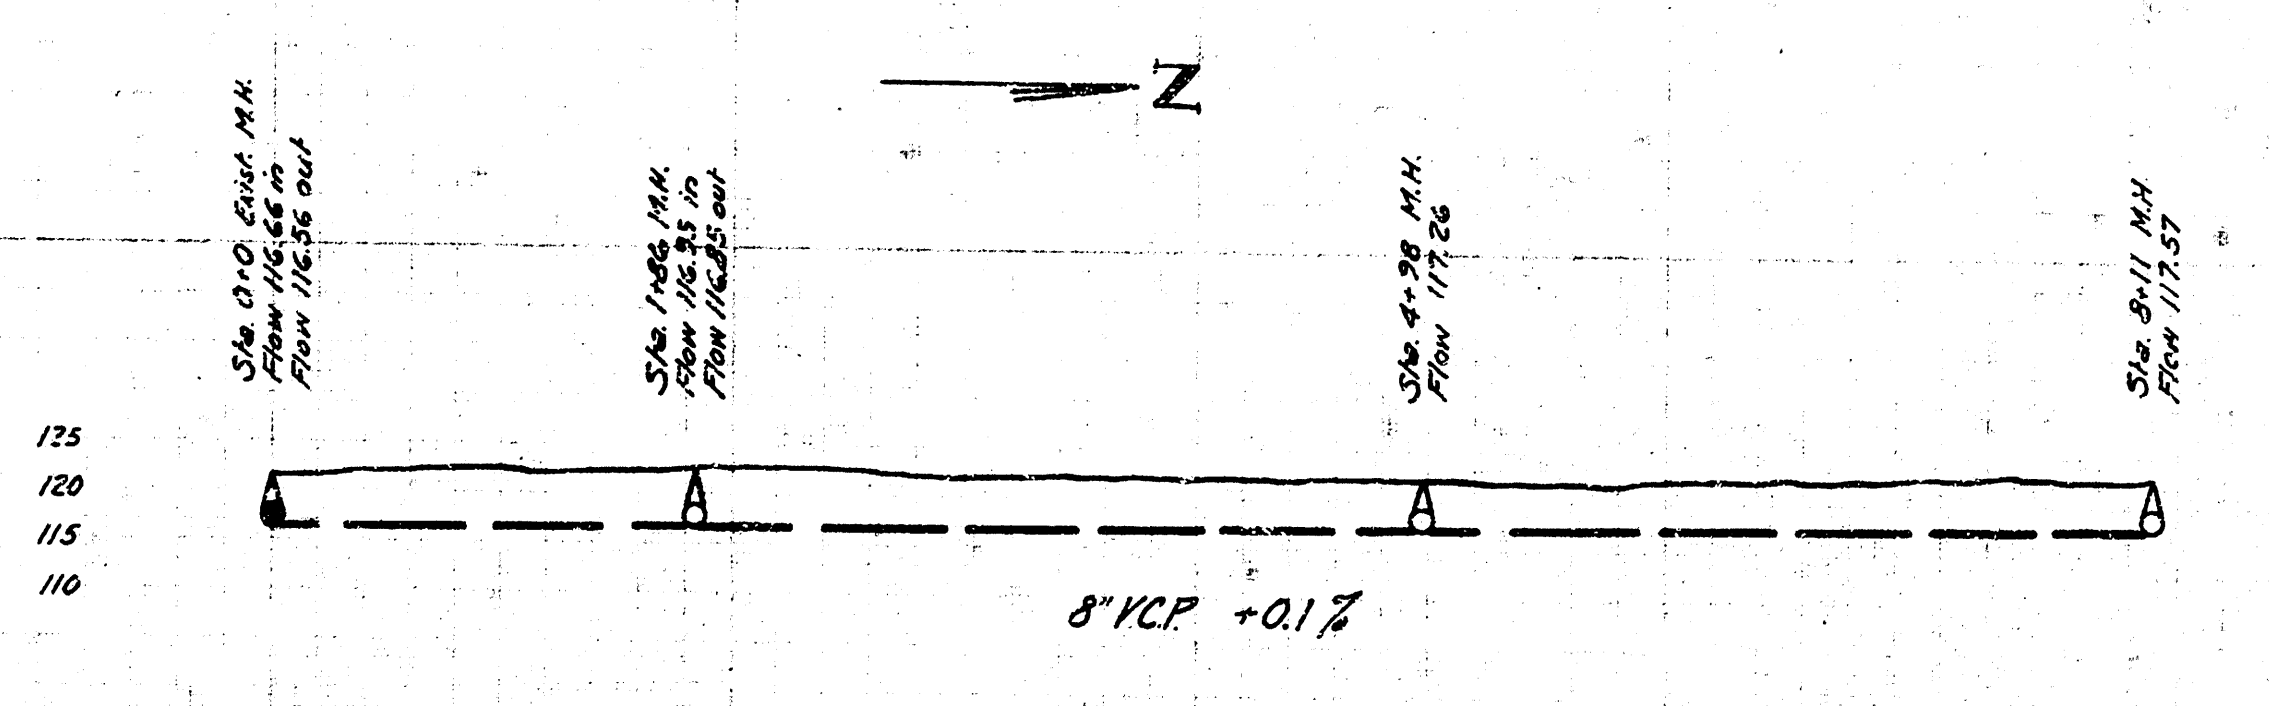

CITY OF WICHITA, KANSAS
DEPARTMENT OF SERVICE
ENGINEERING DIVISION
L.K. WHITE CITY ENGINEER
June 1946 Scale 1"=80'