

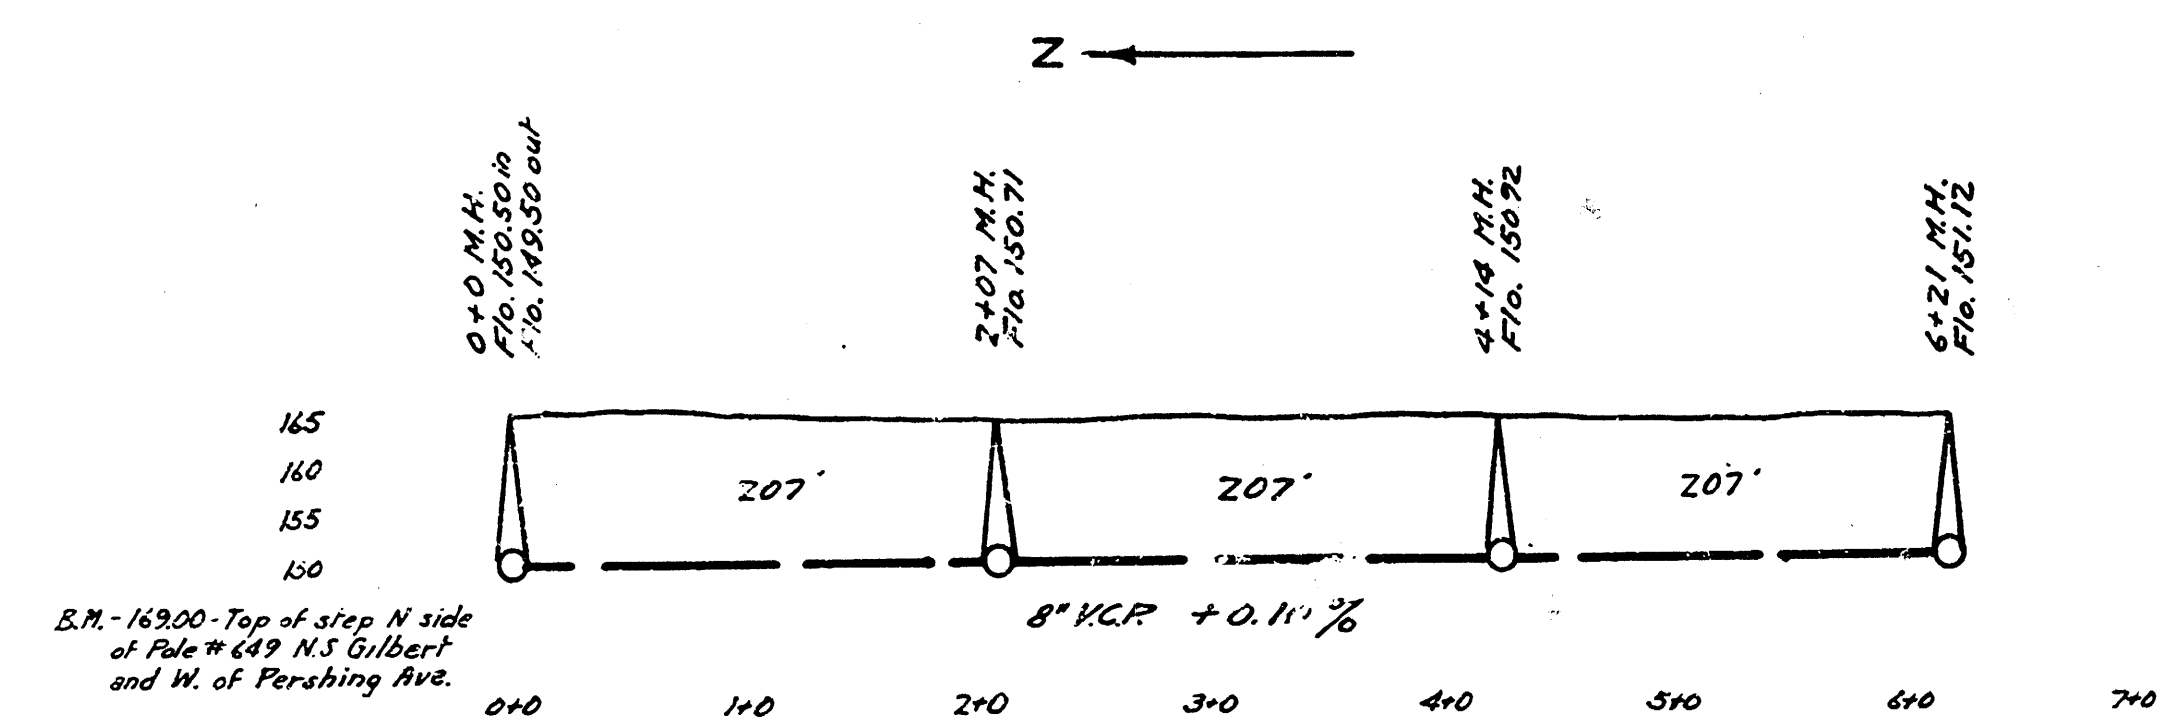
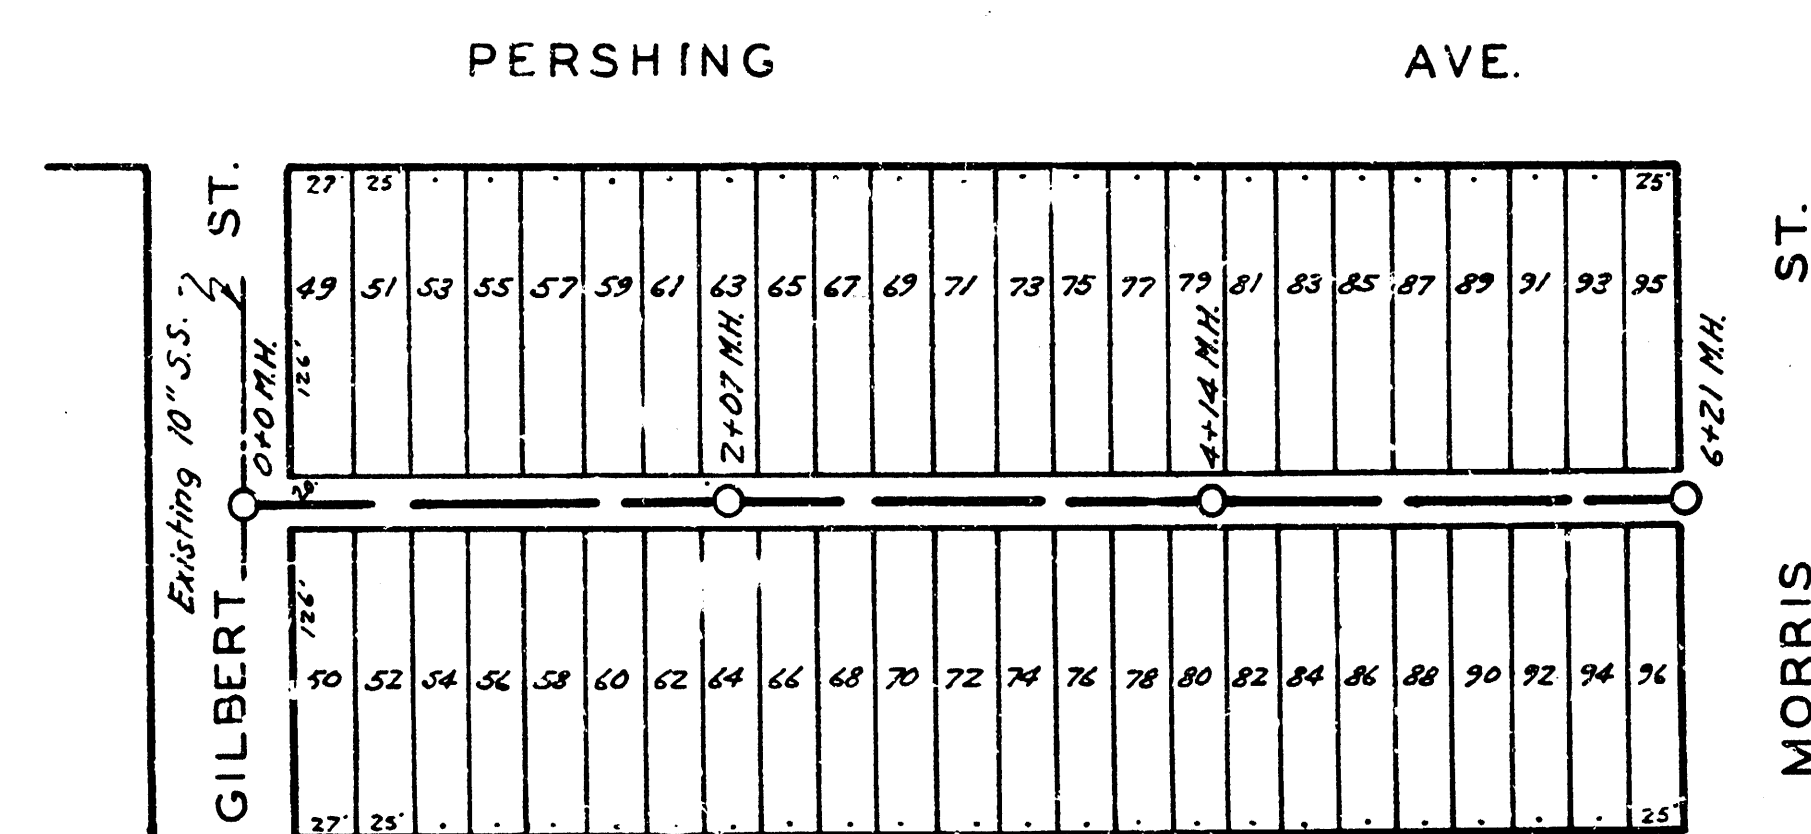


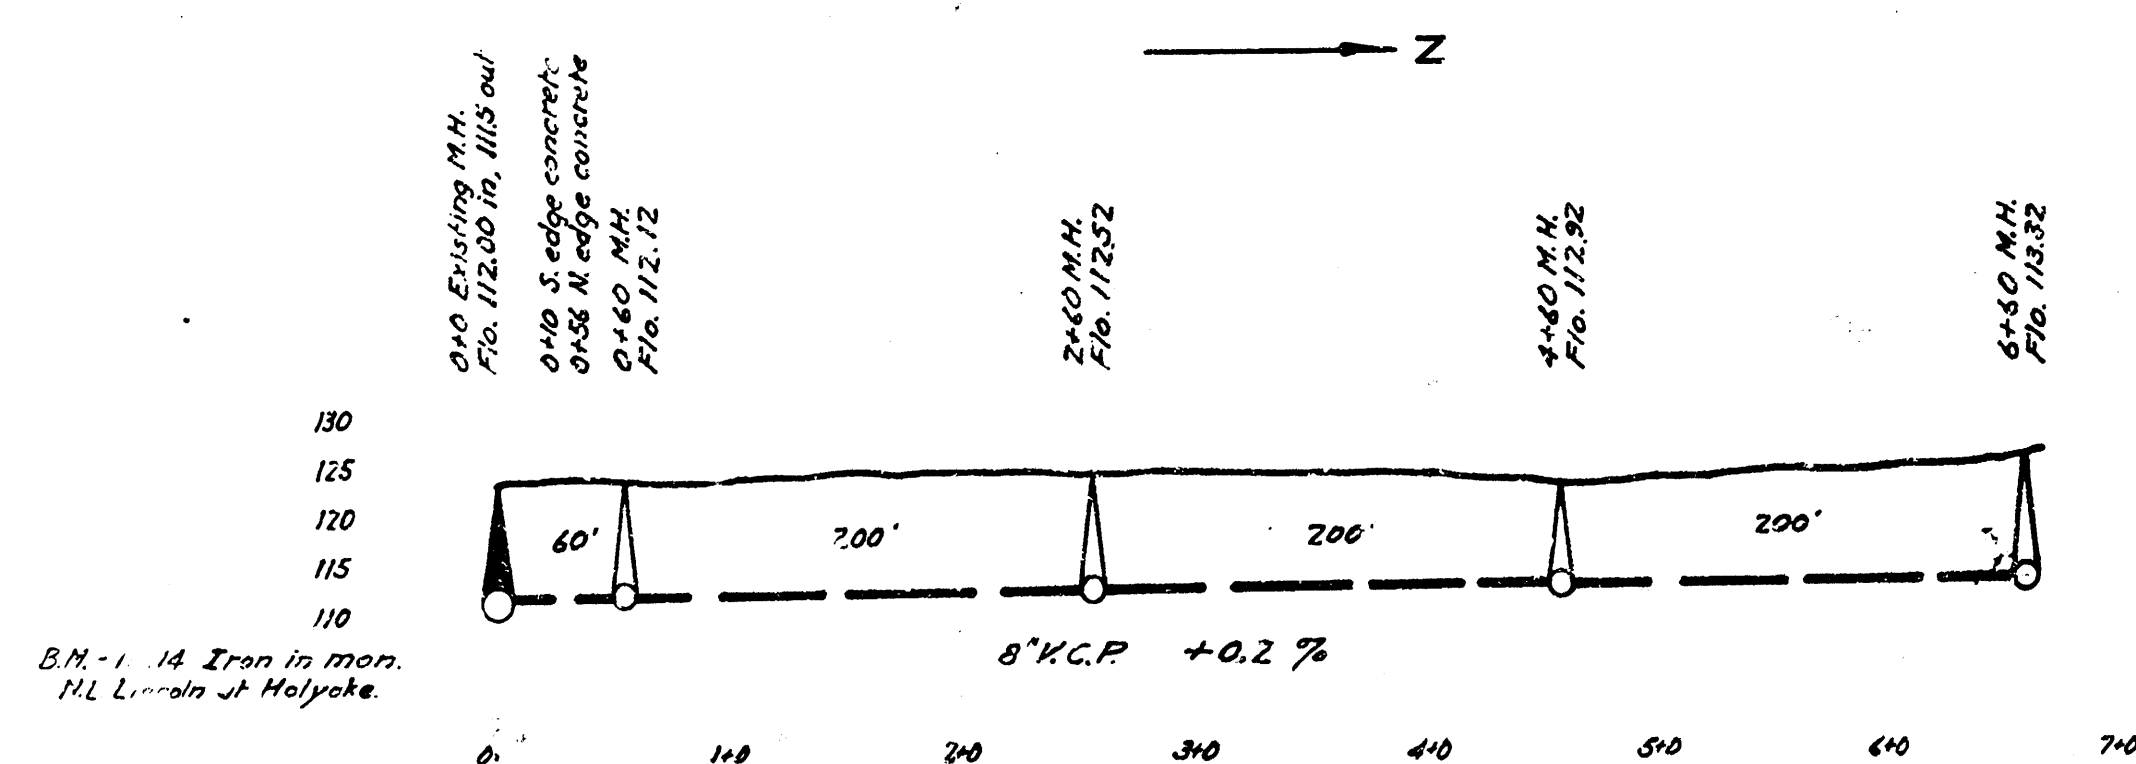



LAT. 1, DRY CREEK SUBMAIN, S.S.#12
WICHITA, KANSAS

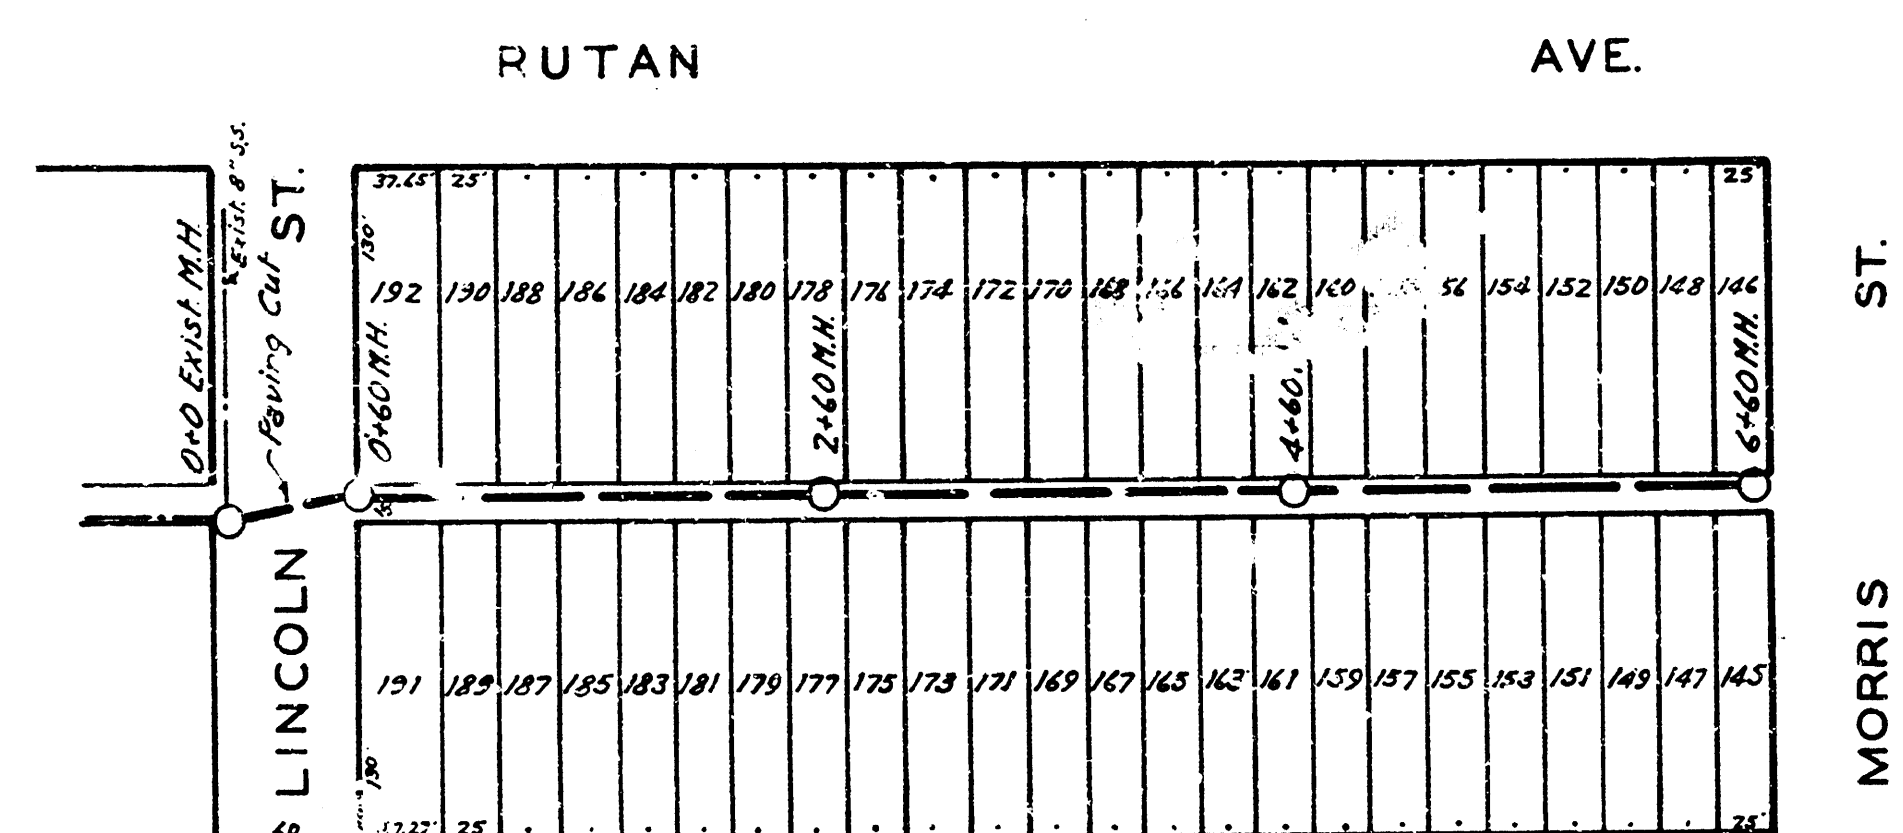

LAT. 2, DIST. 6, S.S.#12
WICHITA, KANSAS

ENGINEERING DEPARTMENT
CITY OF WICHITA, KANSAS
P.L. BROCKWAY CITY ENGINEER
B.E. SMITH OFFICE ENGINEER
APRIL 1941 SCALE 1"=80'

LAT. 1, DIST. S. S.S.#12
WICHITA, KANSAS

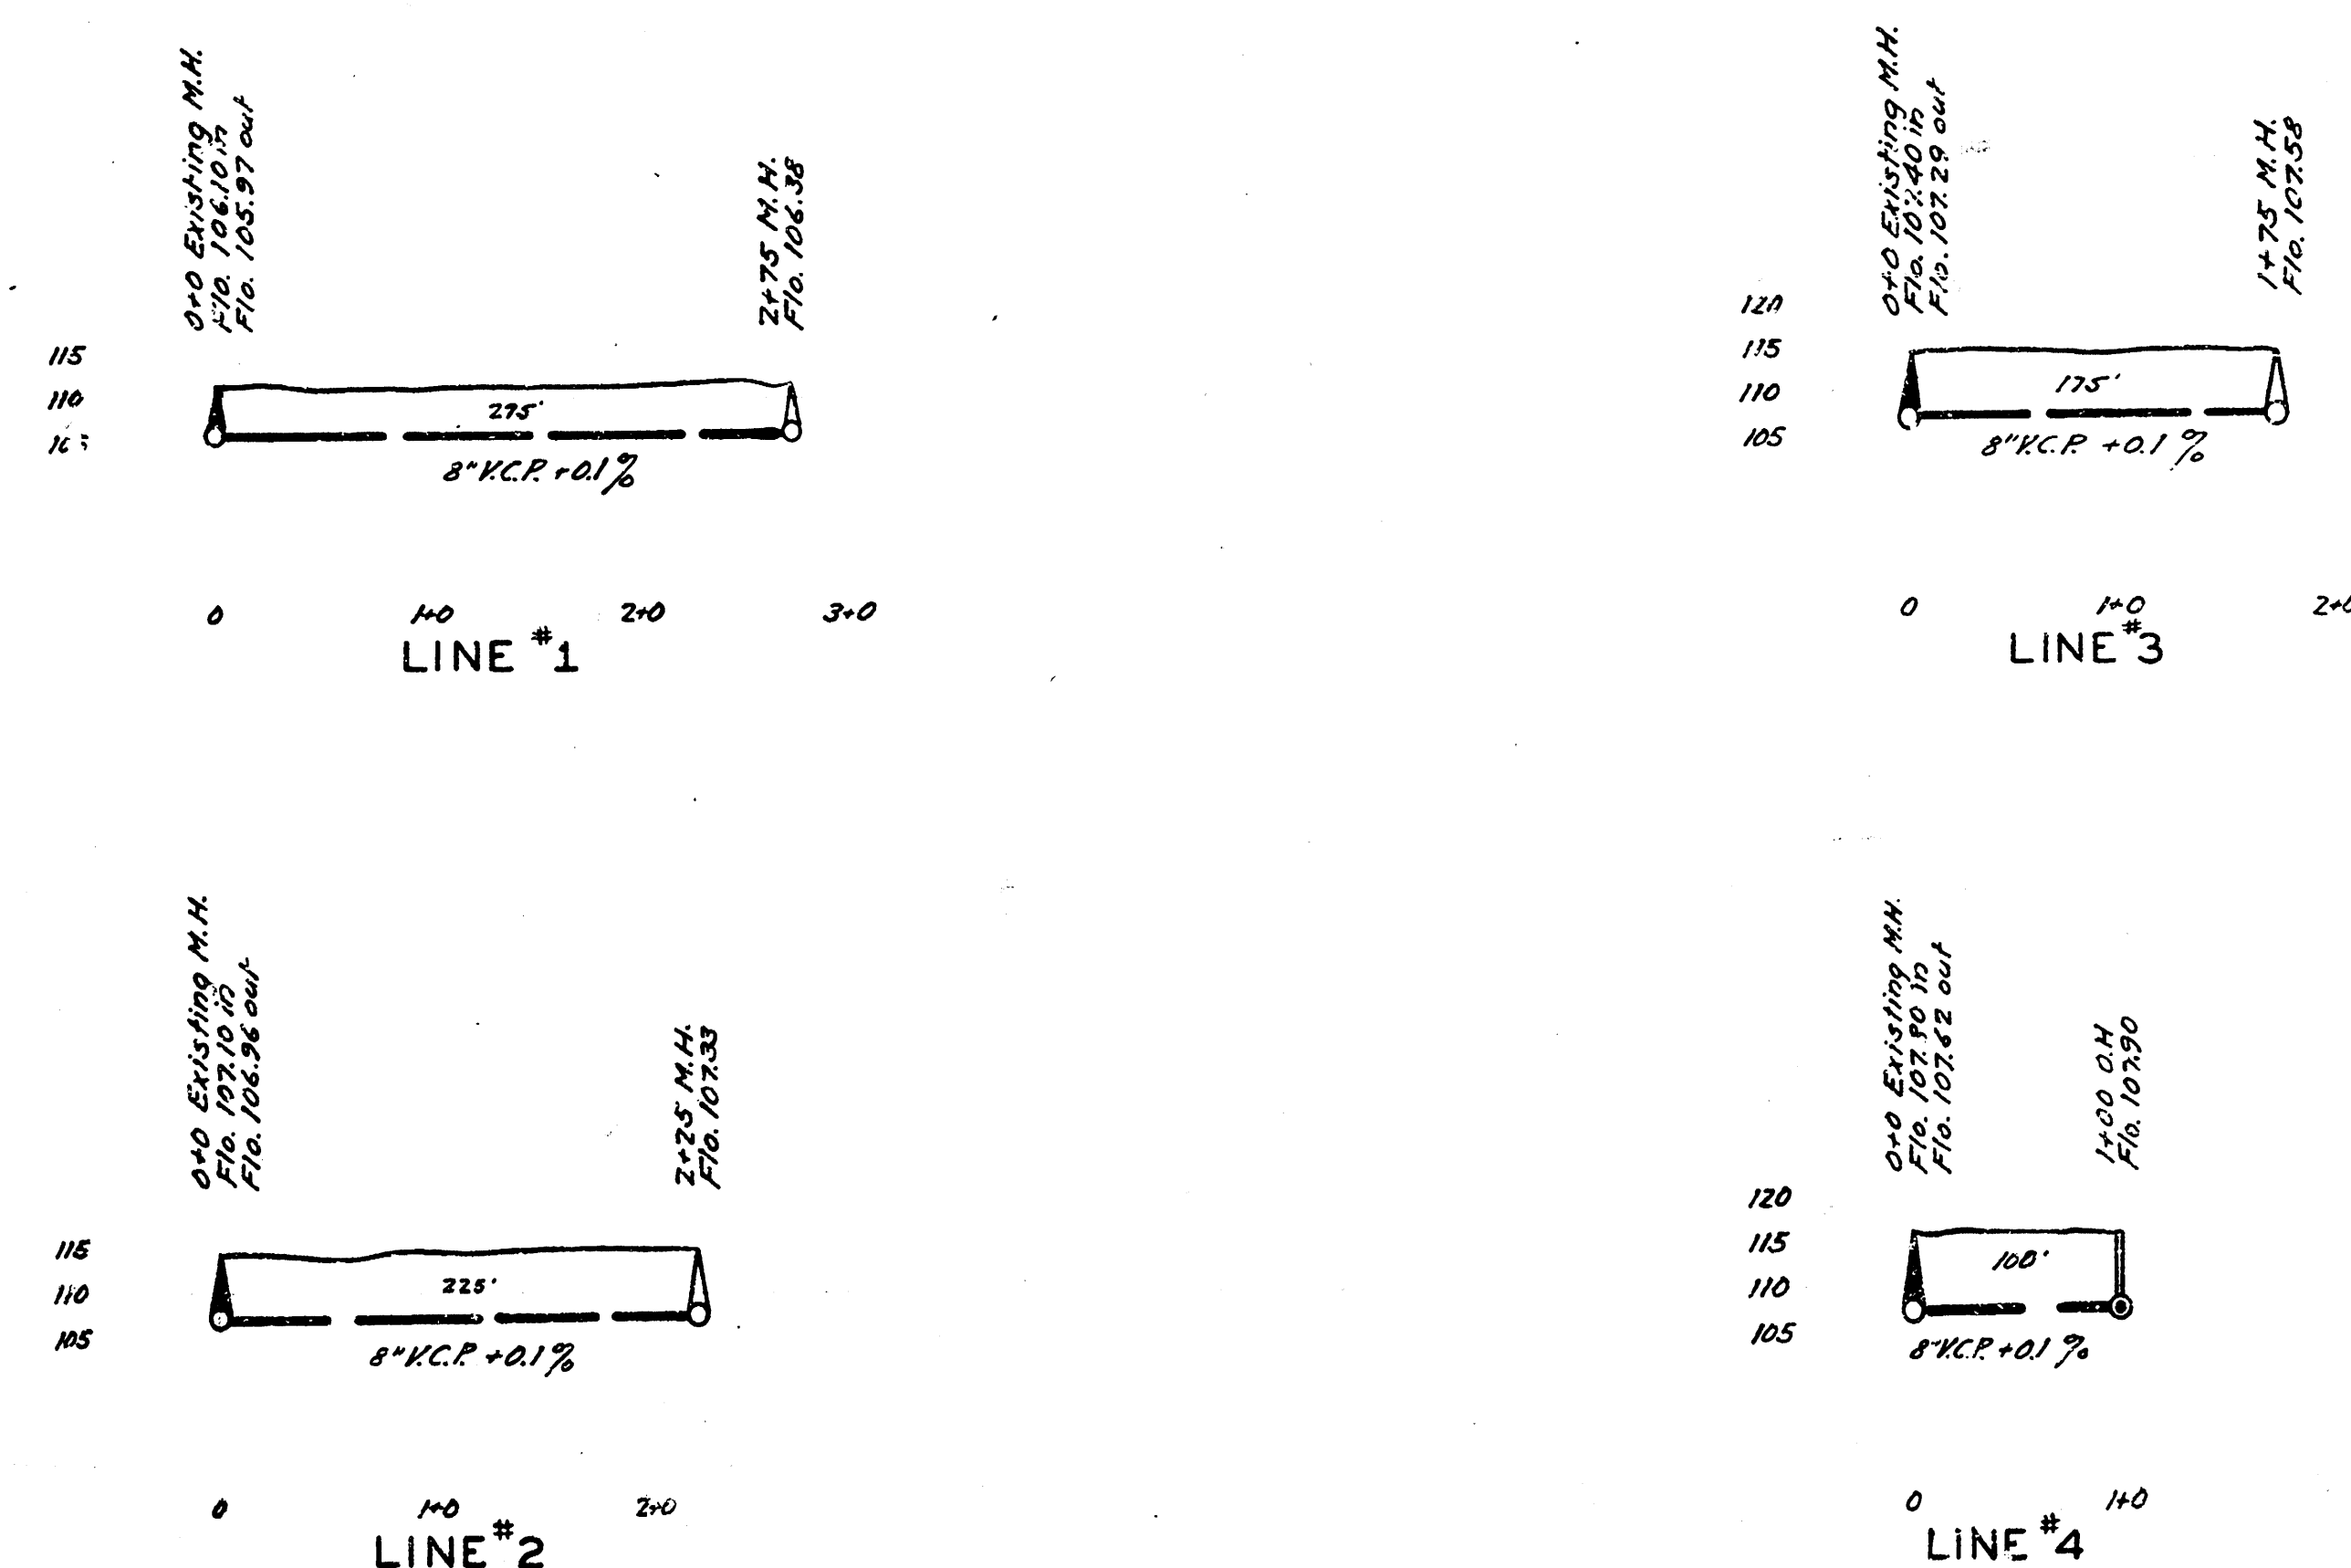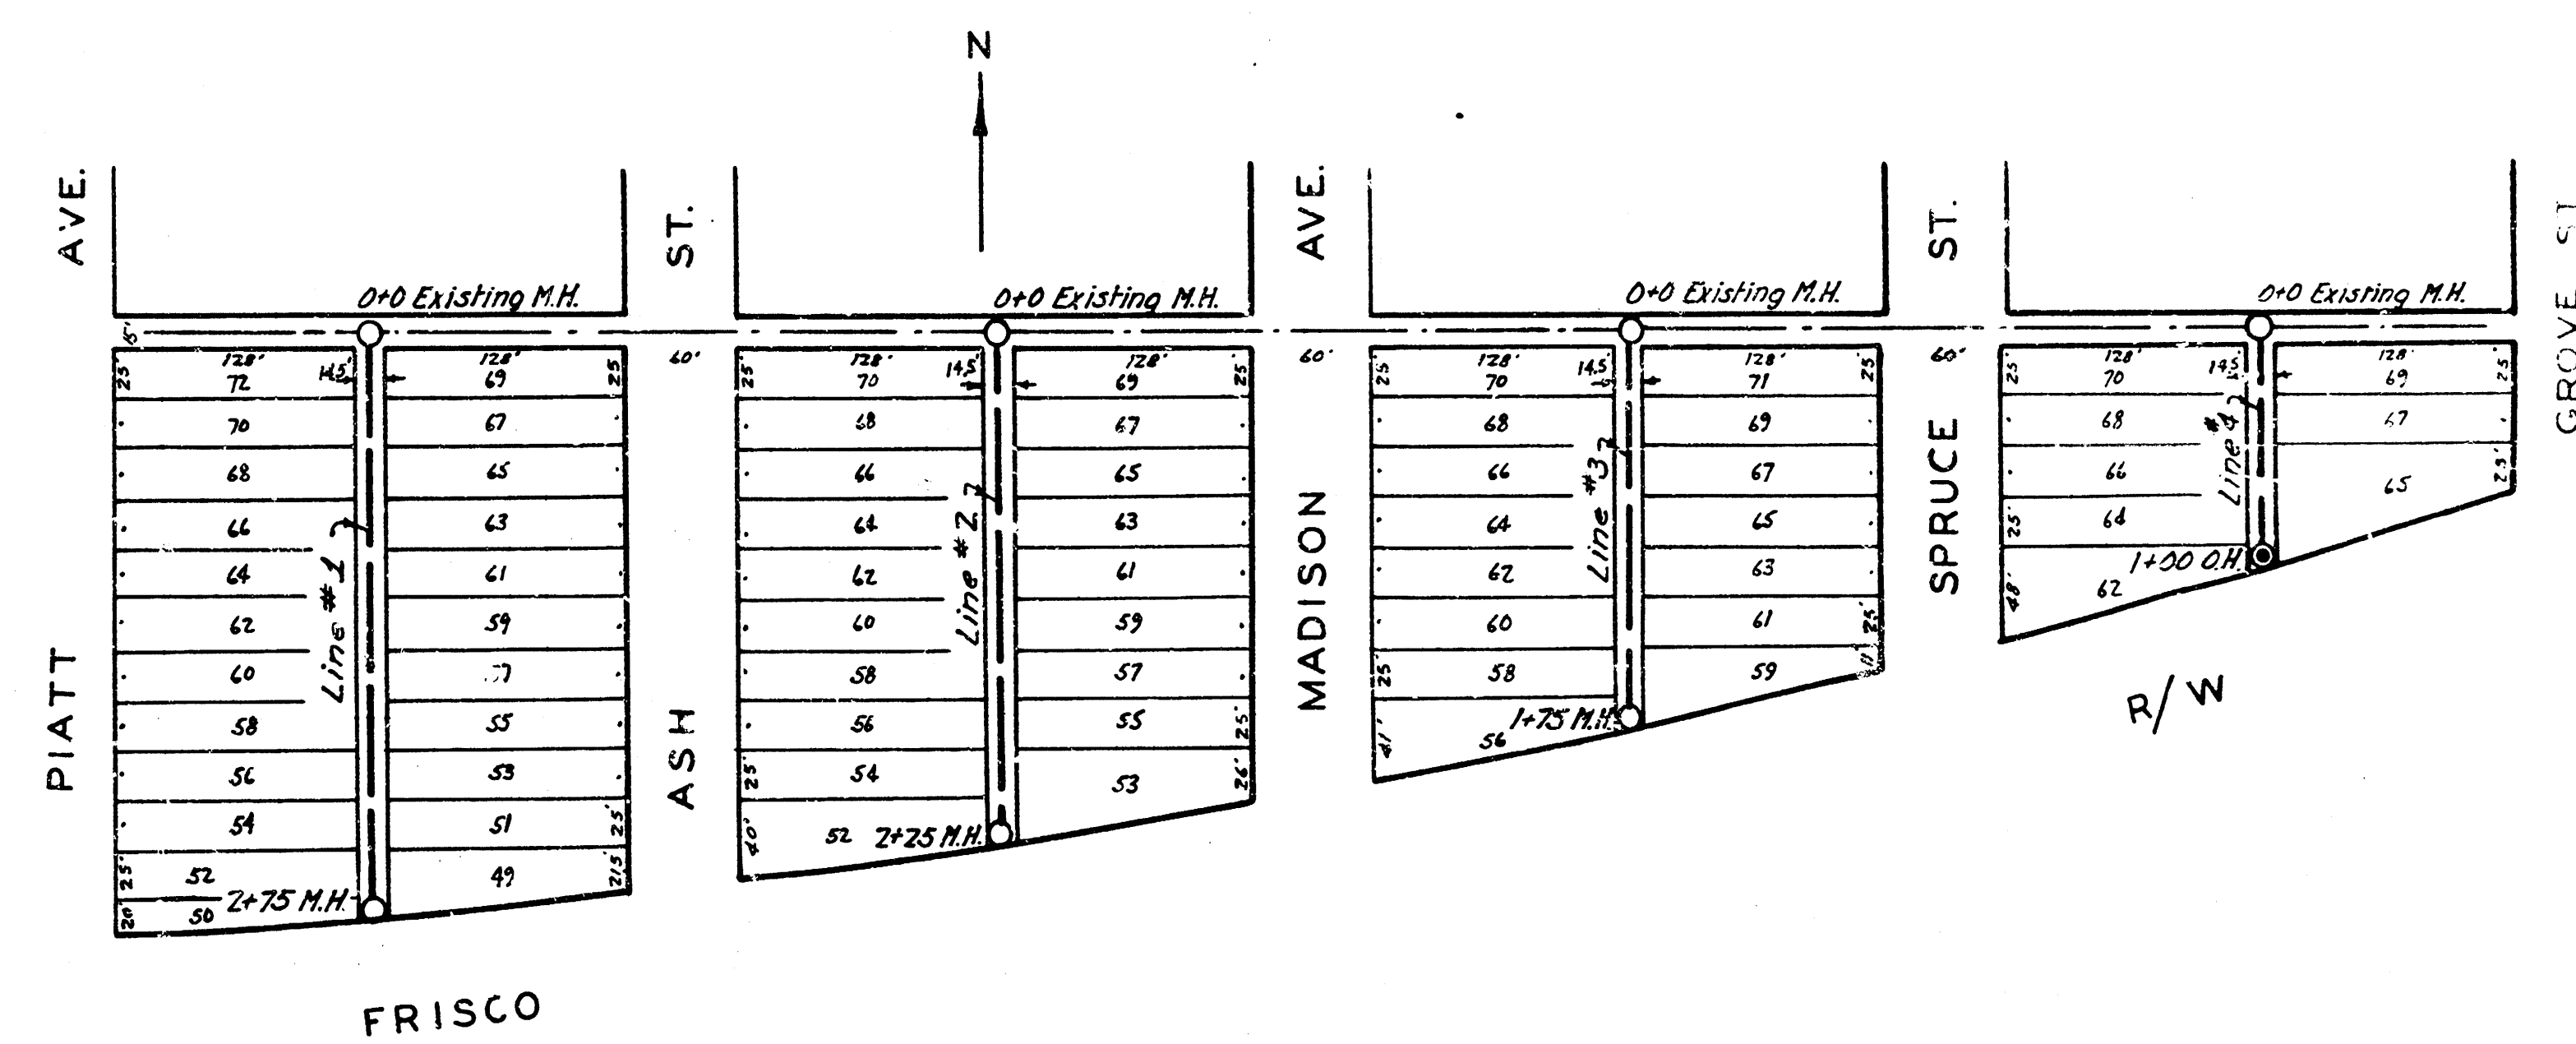

B.M. 115.31 "B" in Ball ckr. N.W. cor. Plat # 9th St.