




TOP VIEW OR PLAN OF
MANHOLE RING.

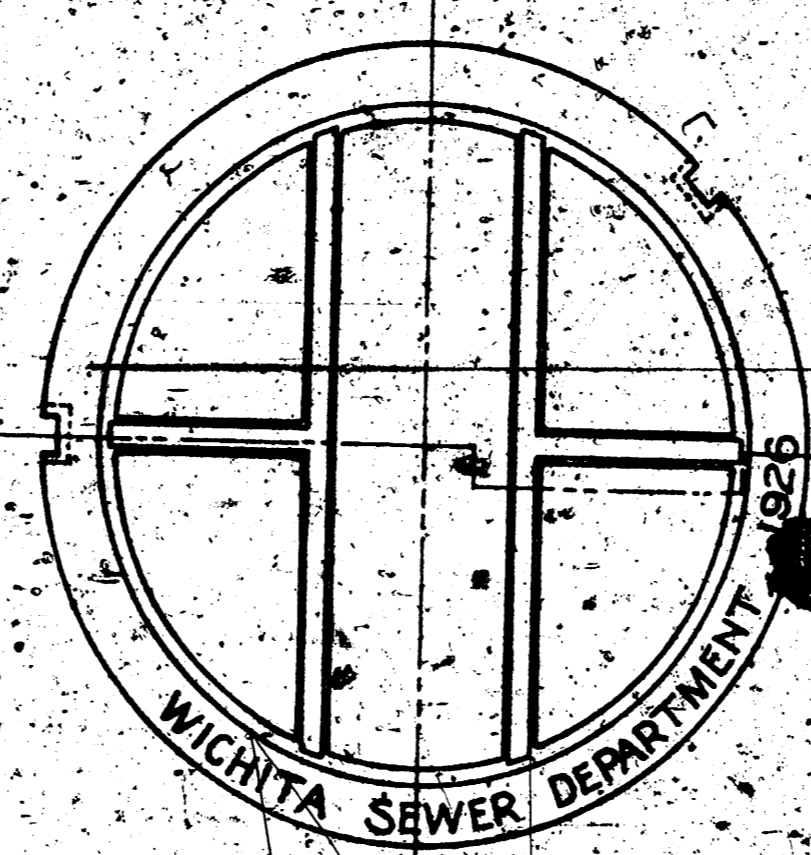

TOP VIEW OR PLAN OF
MANHOLE COVER.
DATE TO BE CHANGED TO CORRESPOND WITH
CURRENT YEAR.

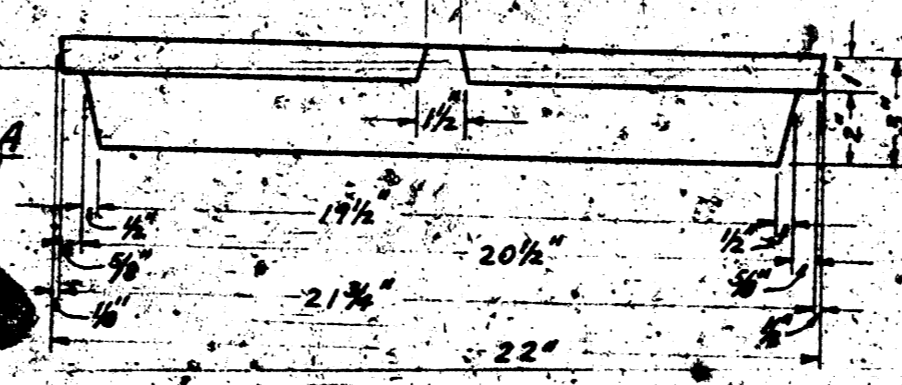


SIDE VIEW OR ELEVATION
OF MANHOLE COVER,
SHOWING DIMENSIONS OF
LIFTING NOTCH.

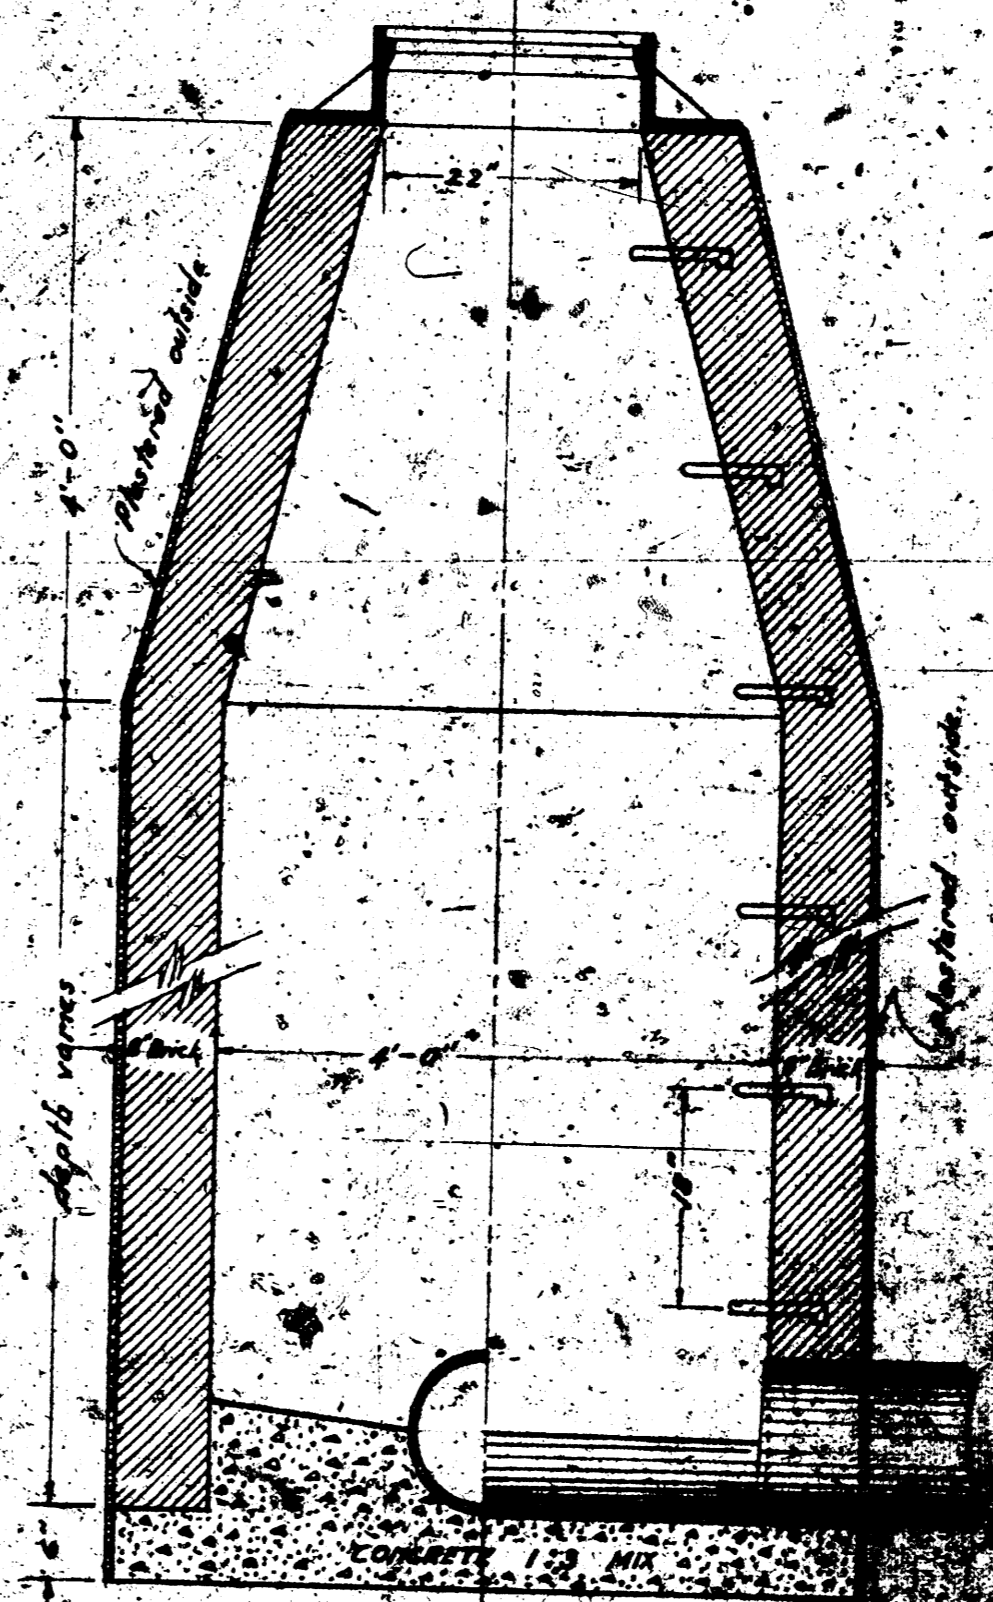

VERTICAL CROSS-SECTION OF
MANHOLE
SCALE: 1/4" = 1'-0"



VERTICAL CROSS-SECTION OF MANHOLE RING.

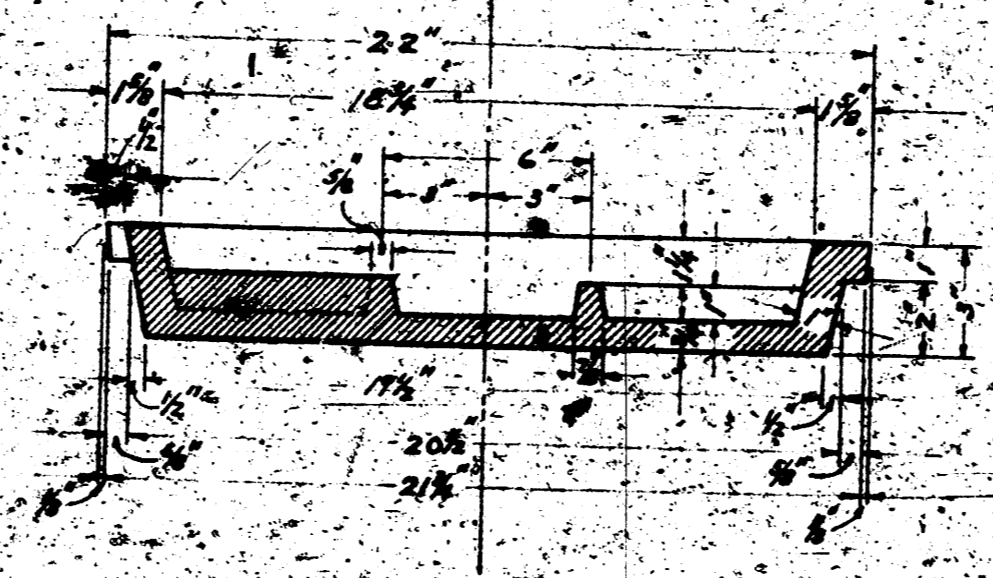

VERTICAL CROSS-SECTION, A-A, OF COVER,
SHOWING DEPTH OF LIFTING NOTCH.
COVER TO BE FILLED FLUSH WITH ASPHALT.

DETAILS OF MANHOLE,
FRAME AND COVER.
ADOPTED AS STANDARD DESIGN
BY
DEPARTMENT OF ENGINEERING,
CITY OF WICHITA, KANSAS.
P. L. BROCKWAY CITY ENGINEER H. P. MUSICK DRAFTSMAN
SCALE: AS NOTED. 1/4" = 1'-0"
1926