




LAT. P. DIST. B. SS #20

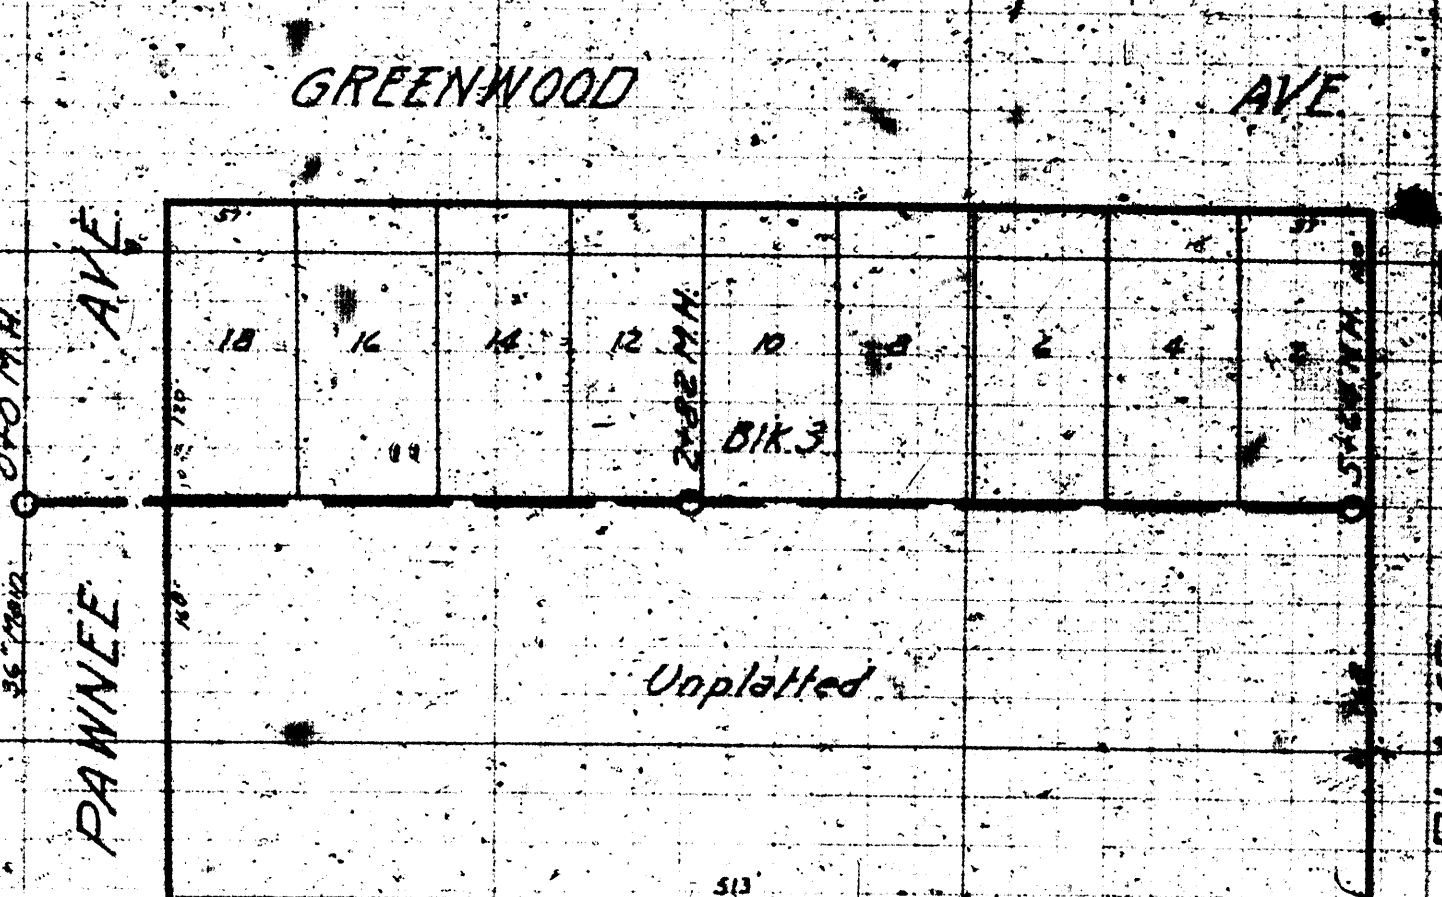


LINE #1

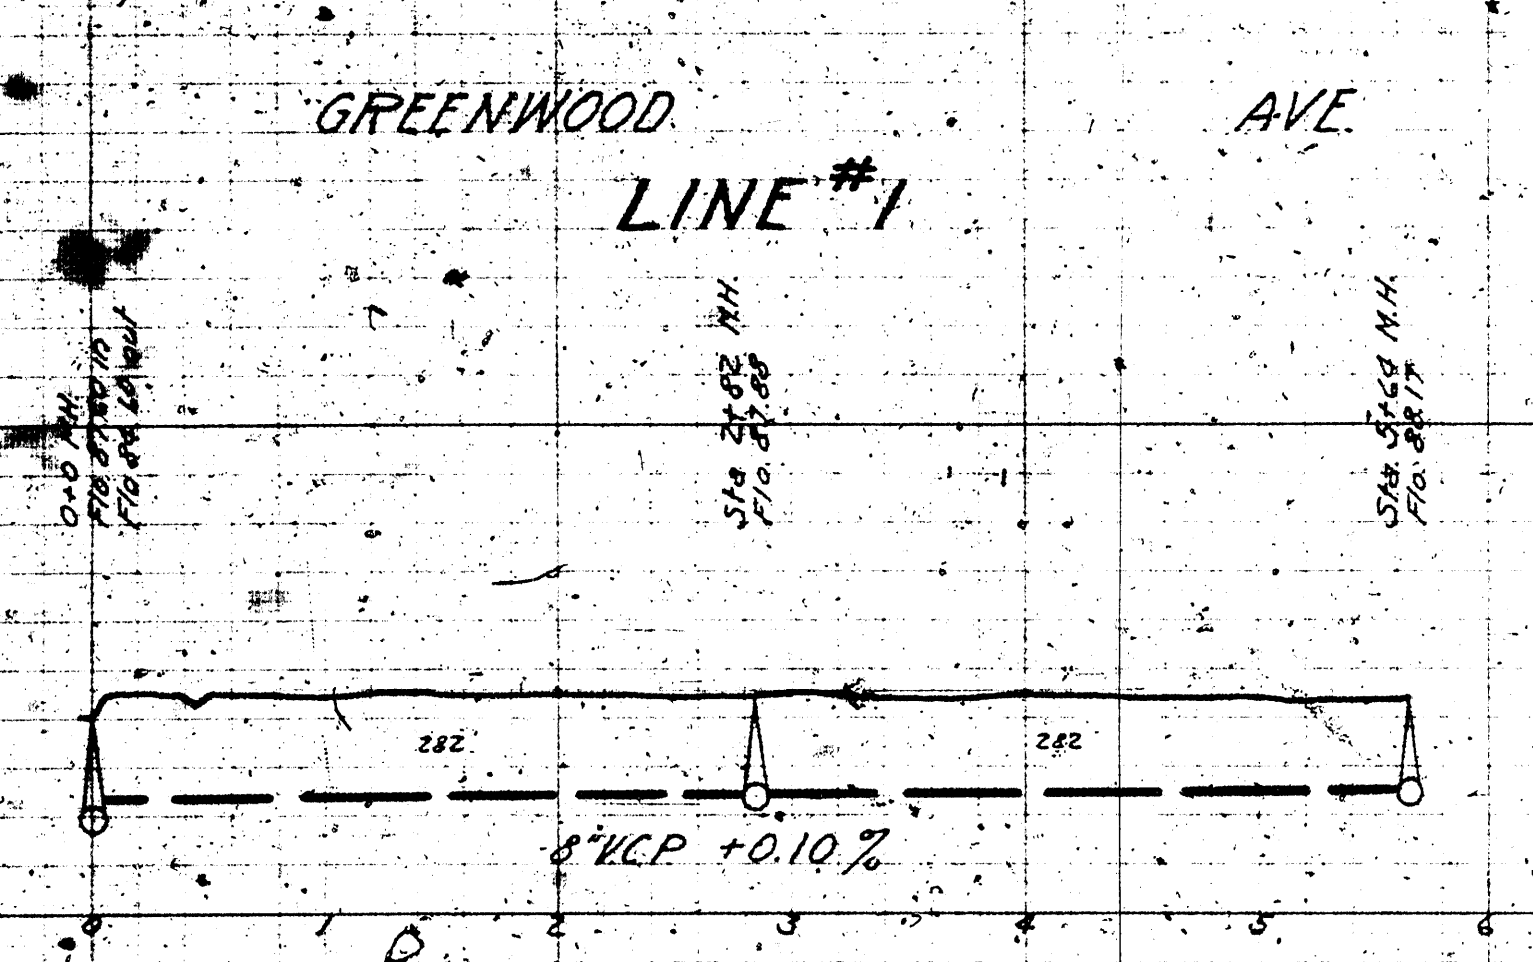


LINE #2

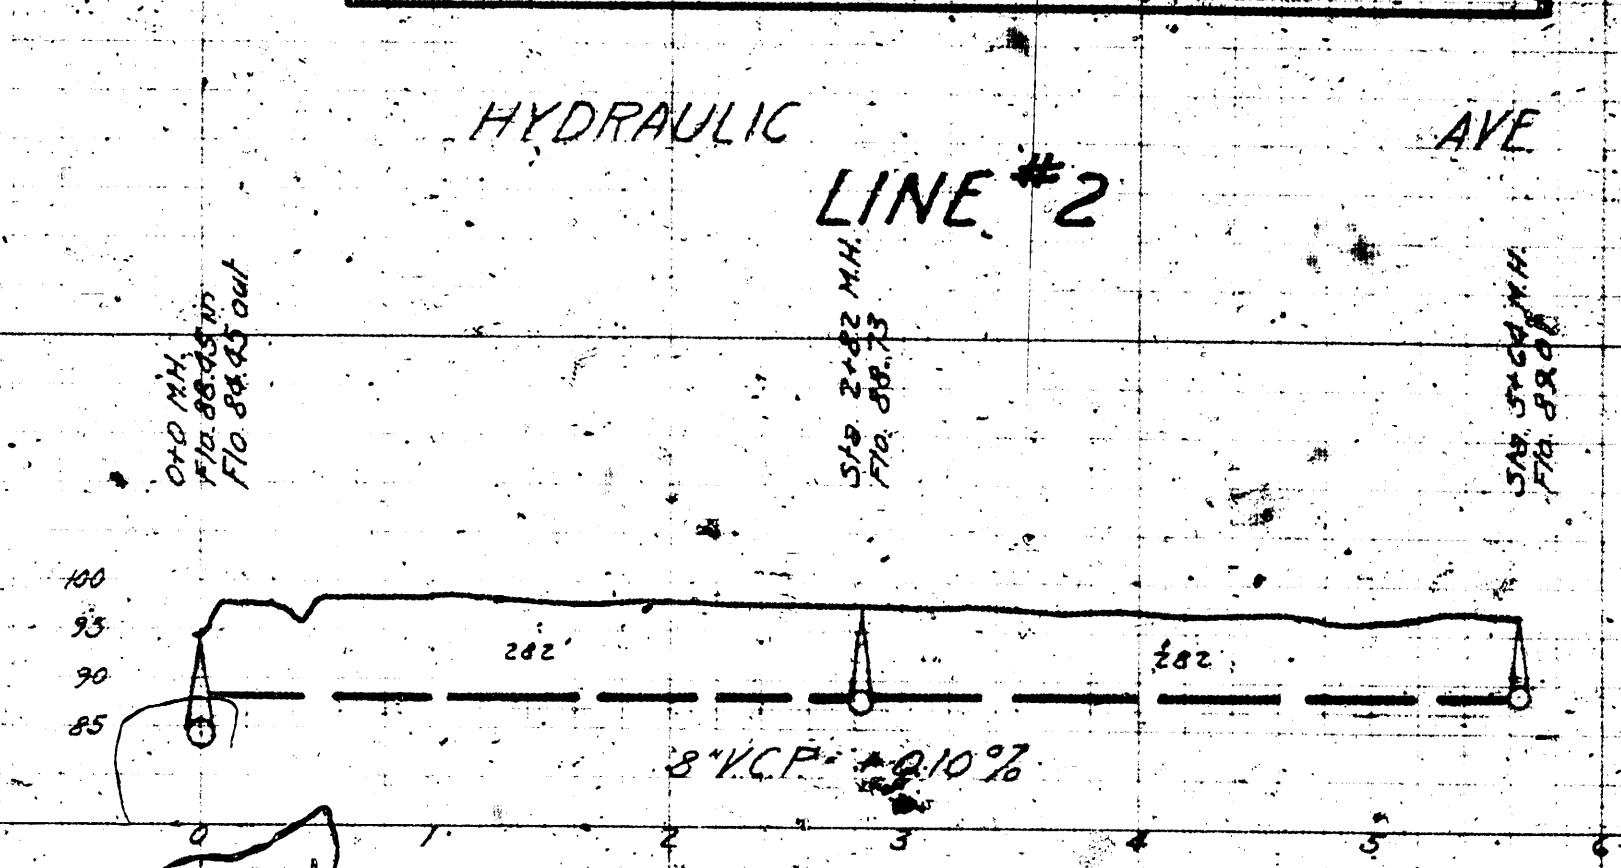



ENGINEERING DEPARTMENT
CITY OF WICHITA, KANSAS
P.L. BROCKWAY CITY ENGINEER
B.E. SMITH ENGINEER OF DESIGN
APRIL 1942 SCALE 1"=60'

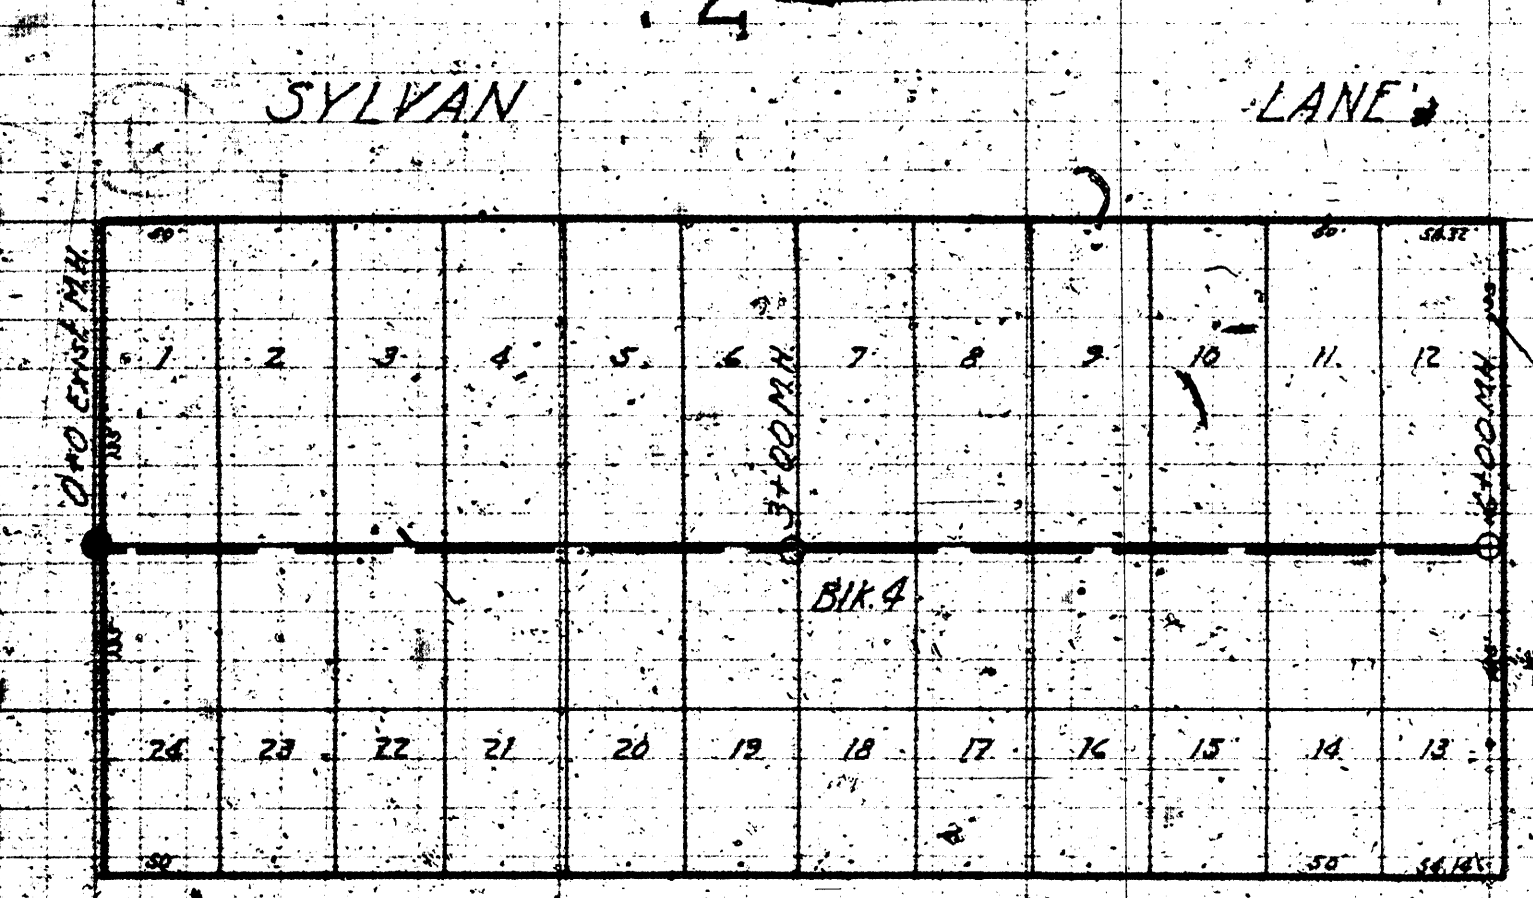


LINE #3

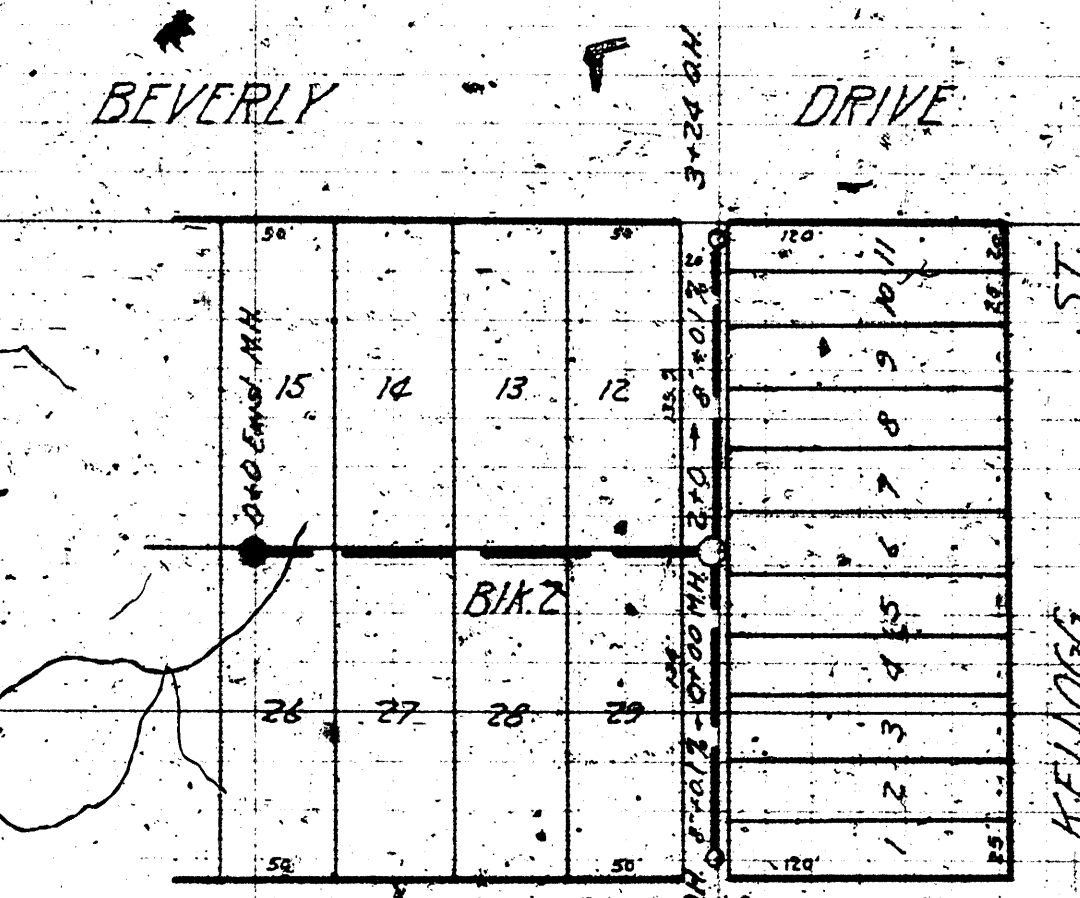

LINE #4

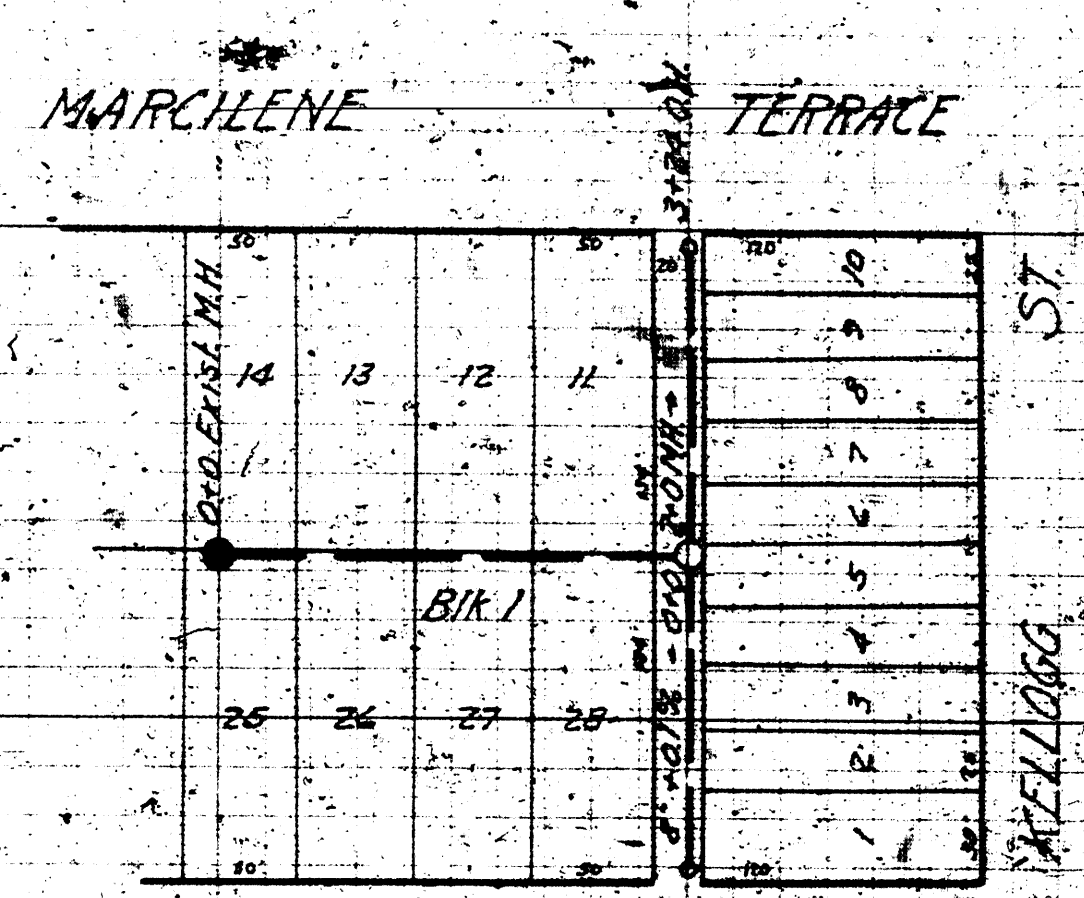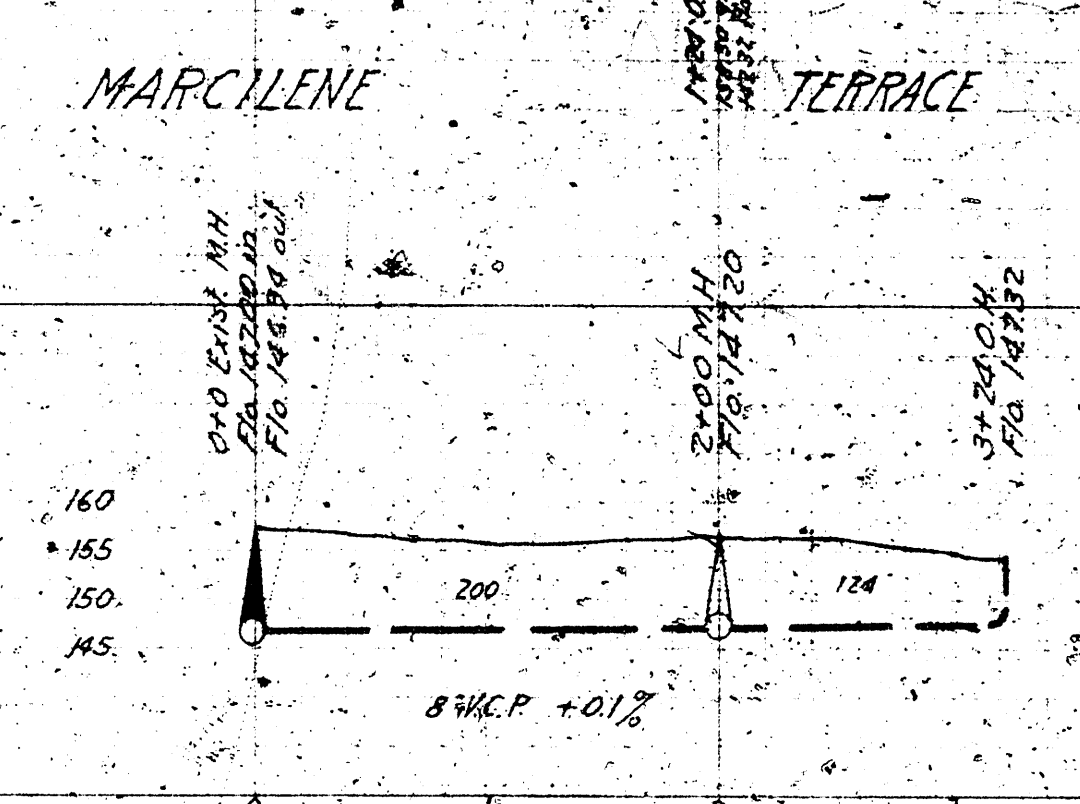

LINE #5

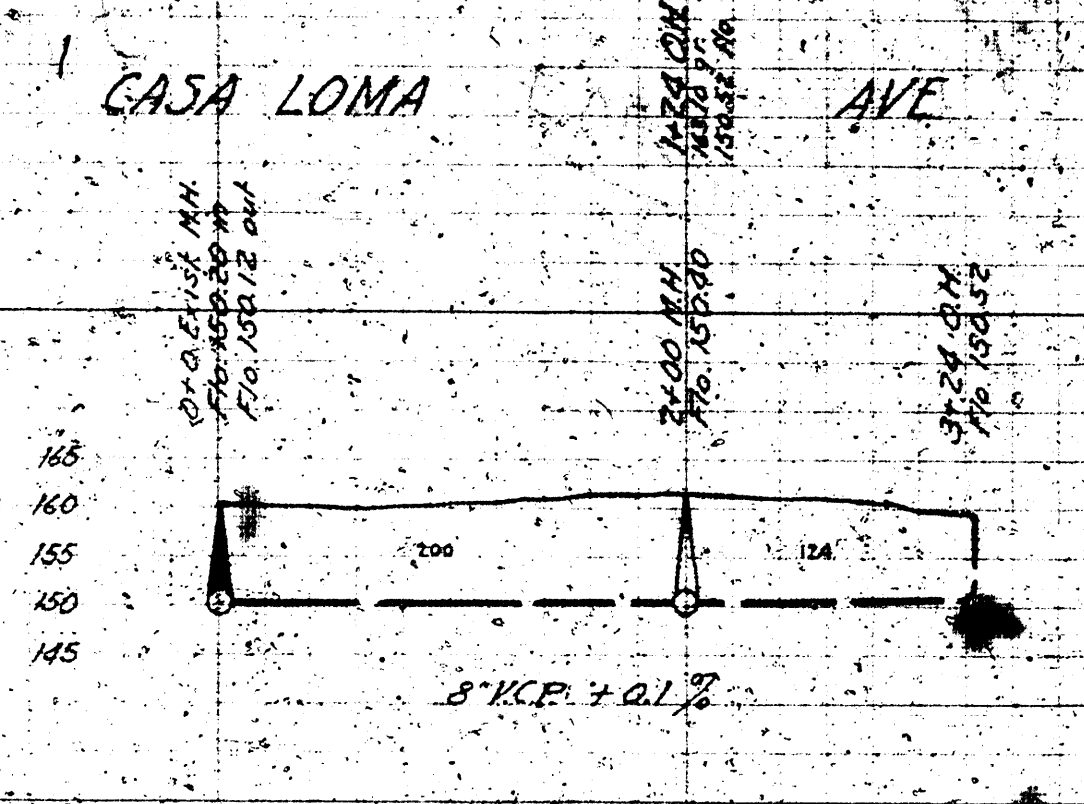

LAT. 9 DRY CREEK SUBMAD
SS #12

B.M. 158.82 End of ab. N.E. Marcilene & St. Kellogg
158.23 Iron N.W. cor. Sylvan Lane & Gilbert