



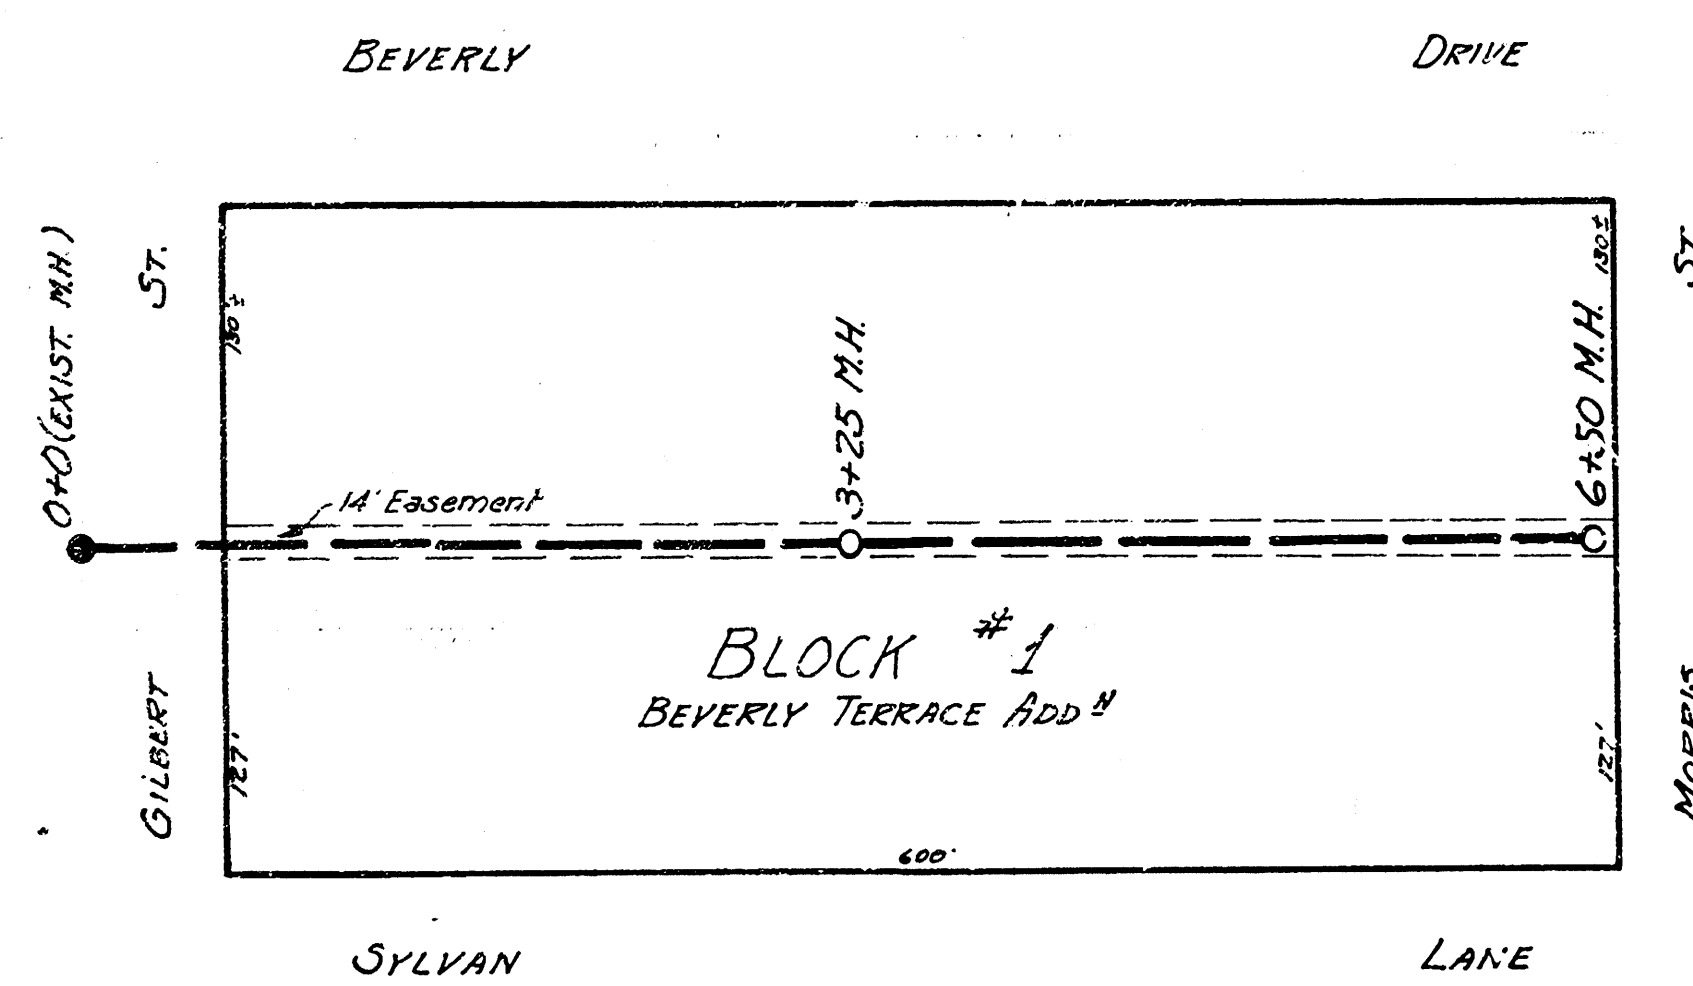


LATERAL 14  
 DRY CREEK SUBMAIN  
 S.S. #12

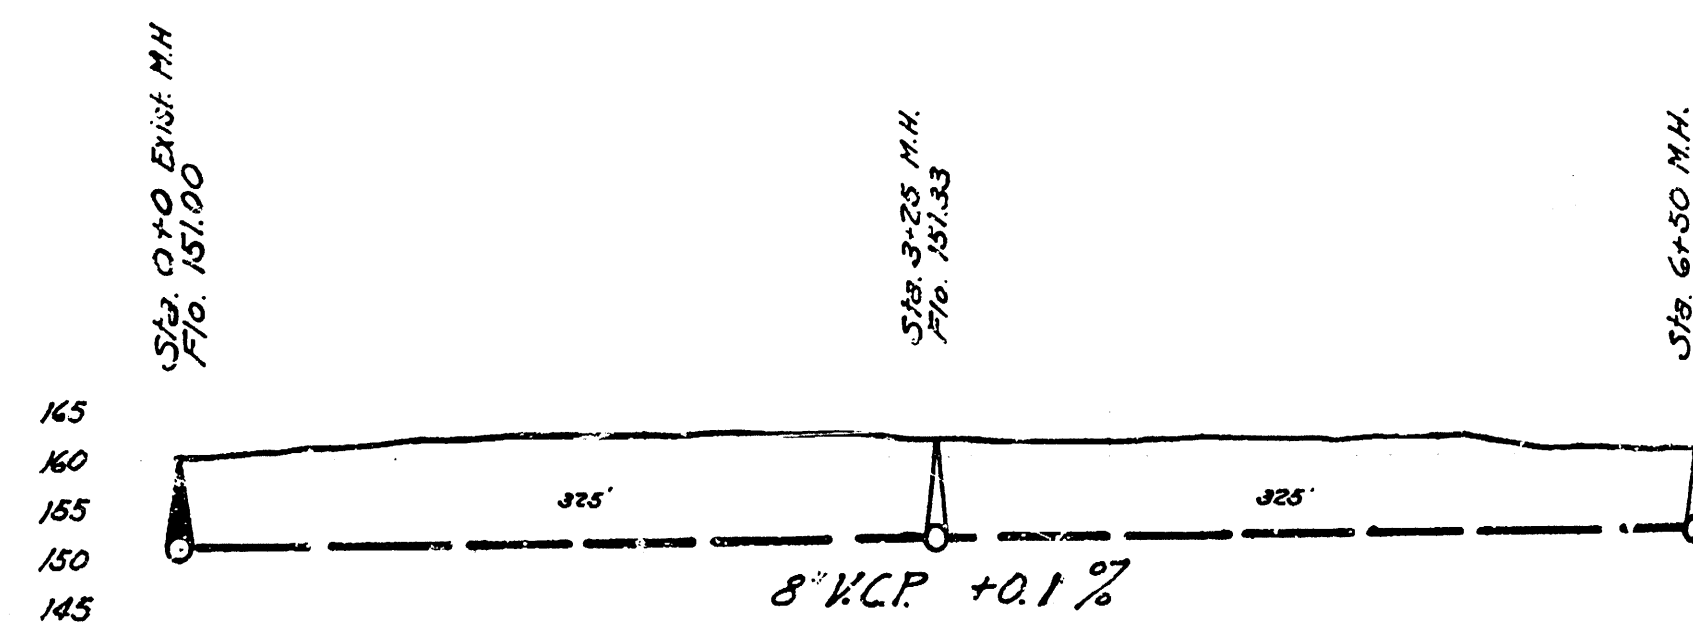

B.M. Elev. 161.56 - s.w. cor. conc. porch N.E. corner Sylvan Ln. & Gilbert St.

ENGINEERING DEPARTMENT  
 CITY OF WICHITA, KANSAS  
 P.L. BROCKWAY CITY ENGINEER  
 JAN. 1943 SCALE 1"=80'

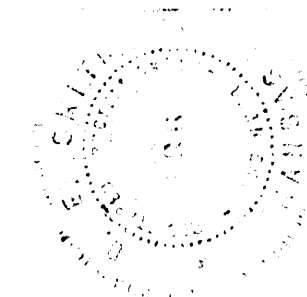

222 0