


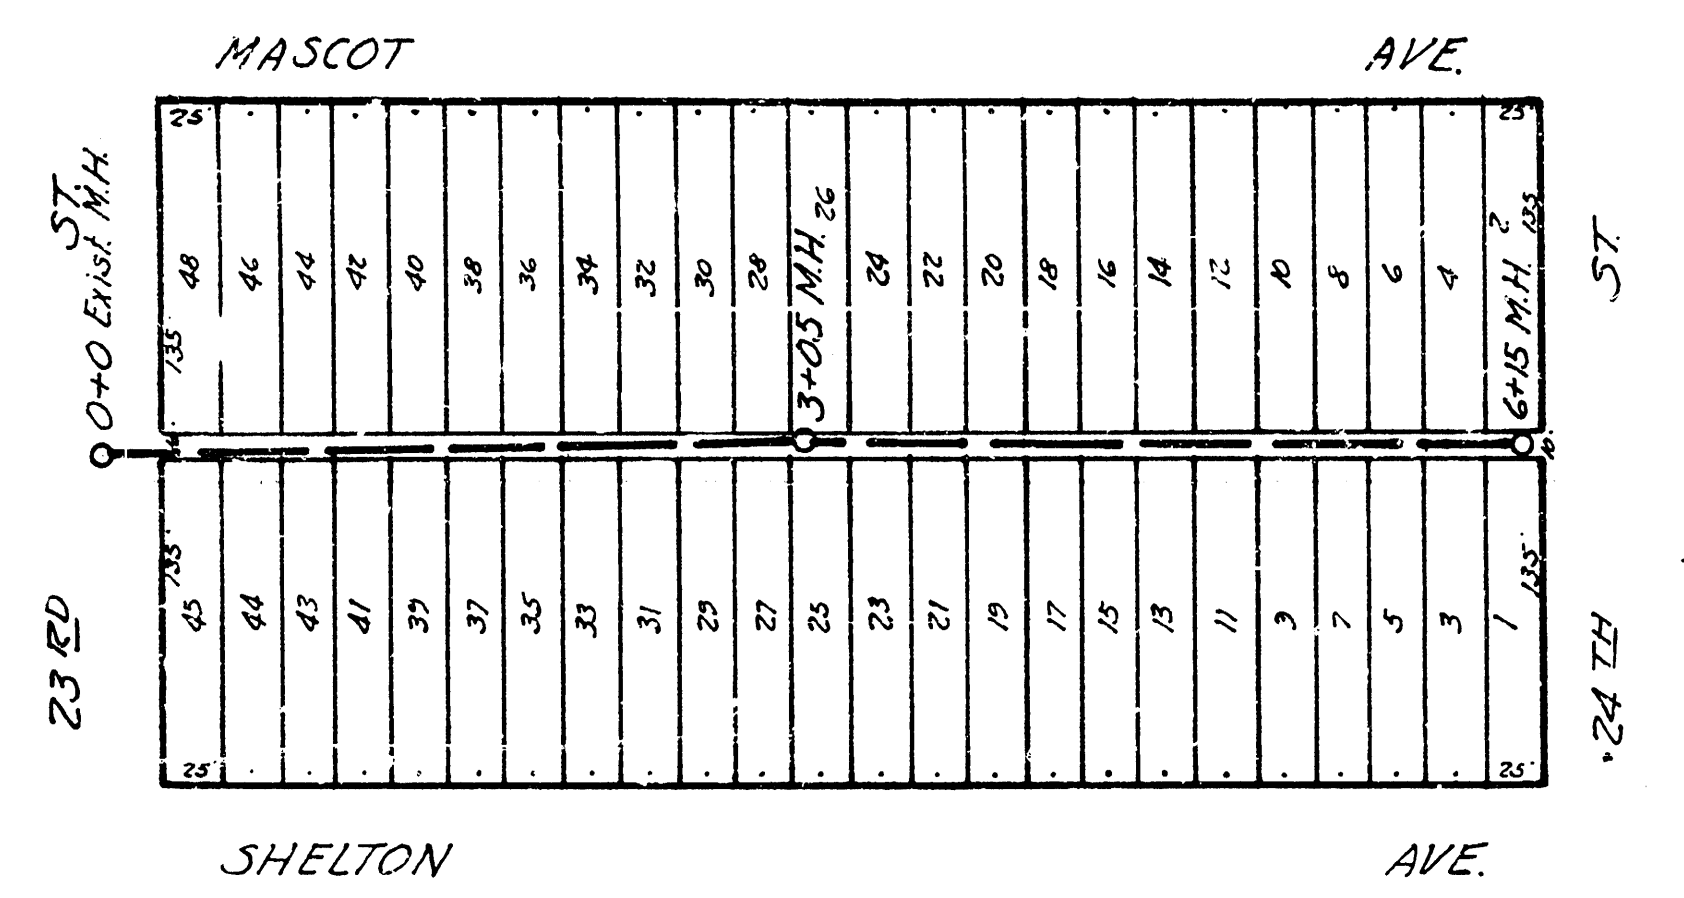
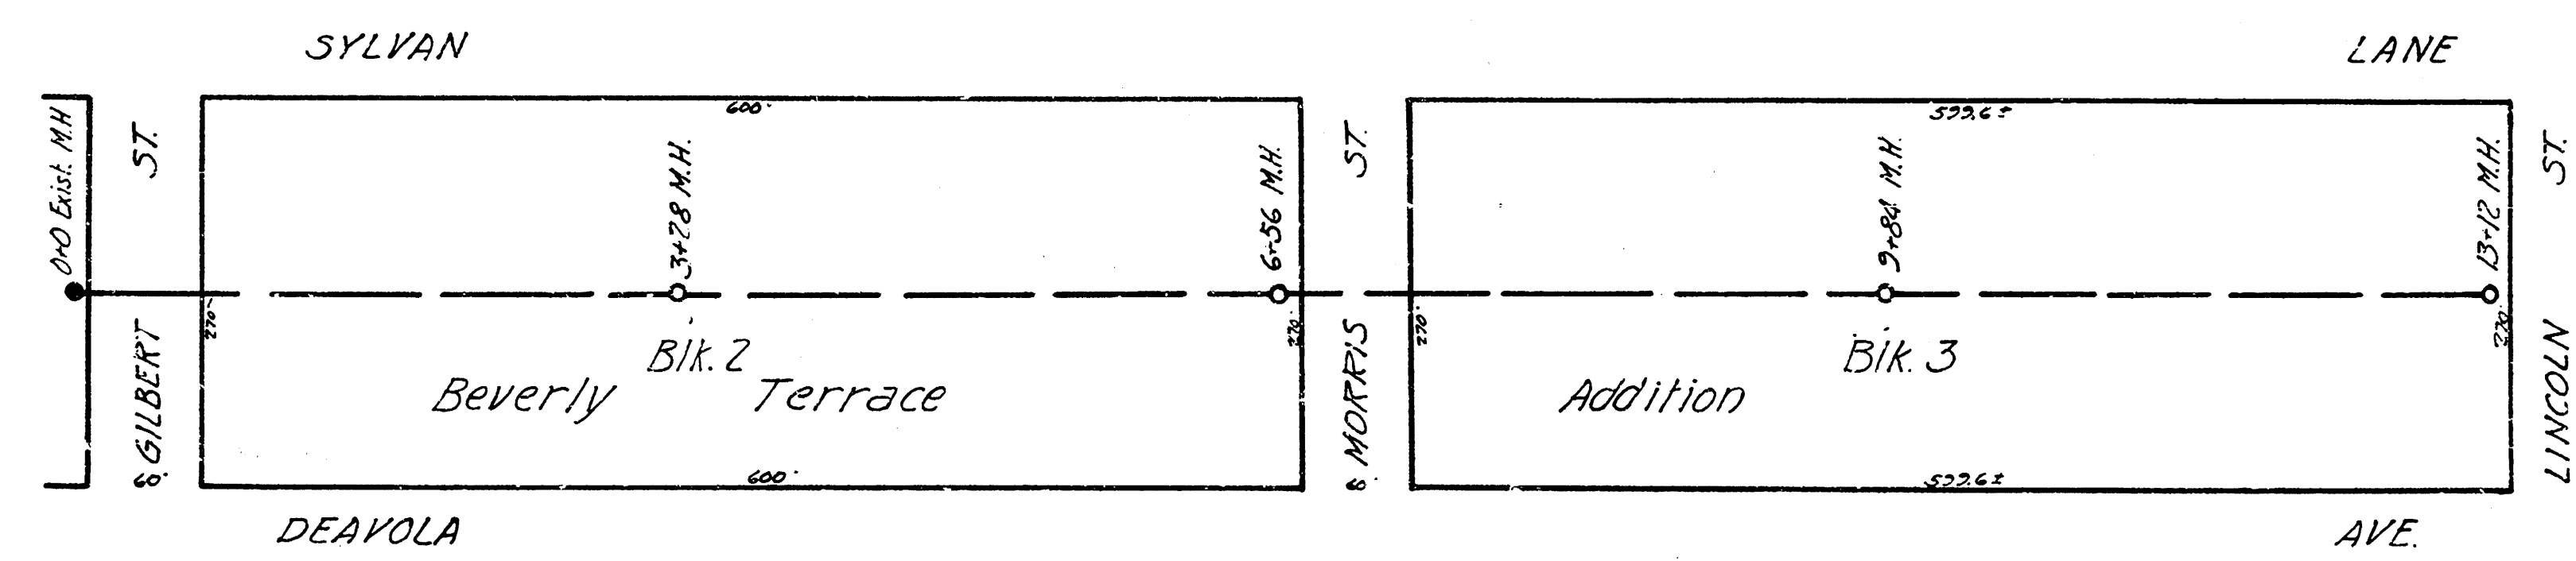
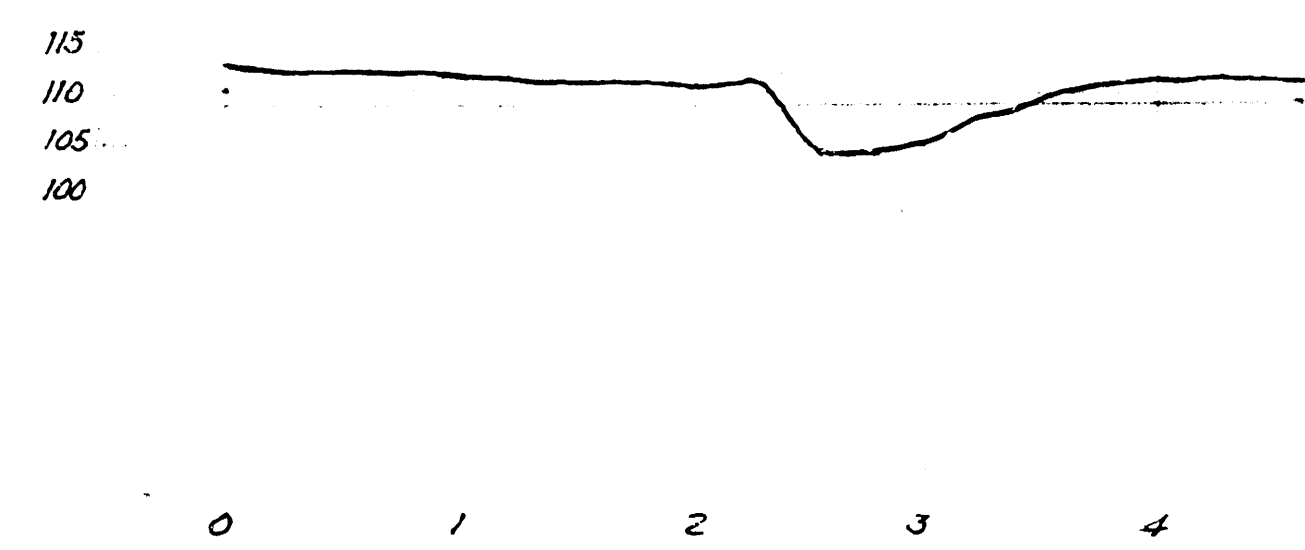


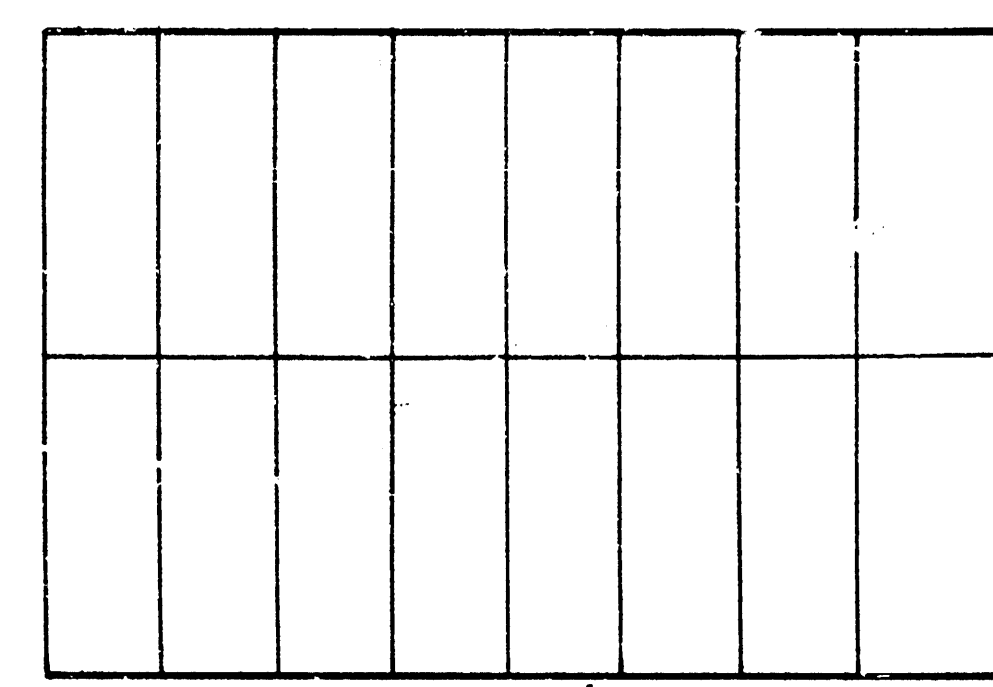

LAT. K, DIST. T, S.S.*20- WICHITA, KANSAS

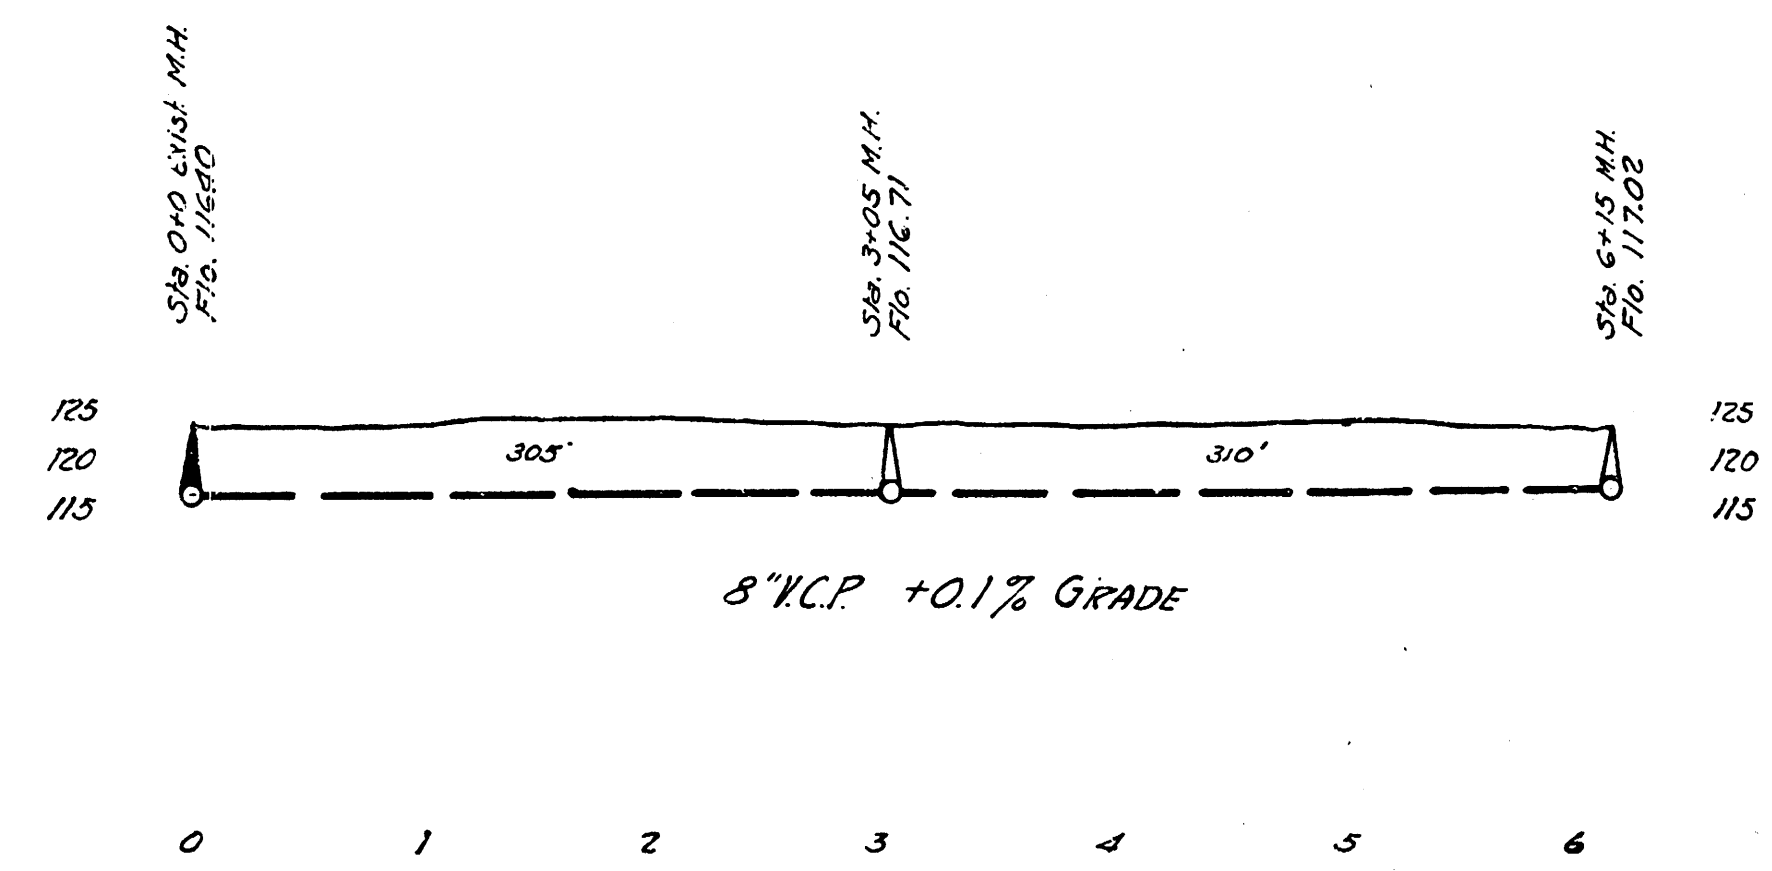

LAT. 17, DRY CREEK SUBMAIN
SANITARY SEWER No.12
WICHITA, KANSAS

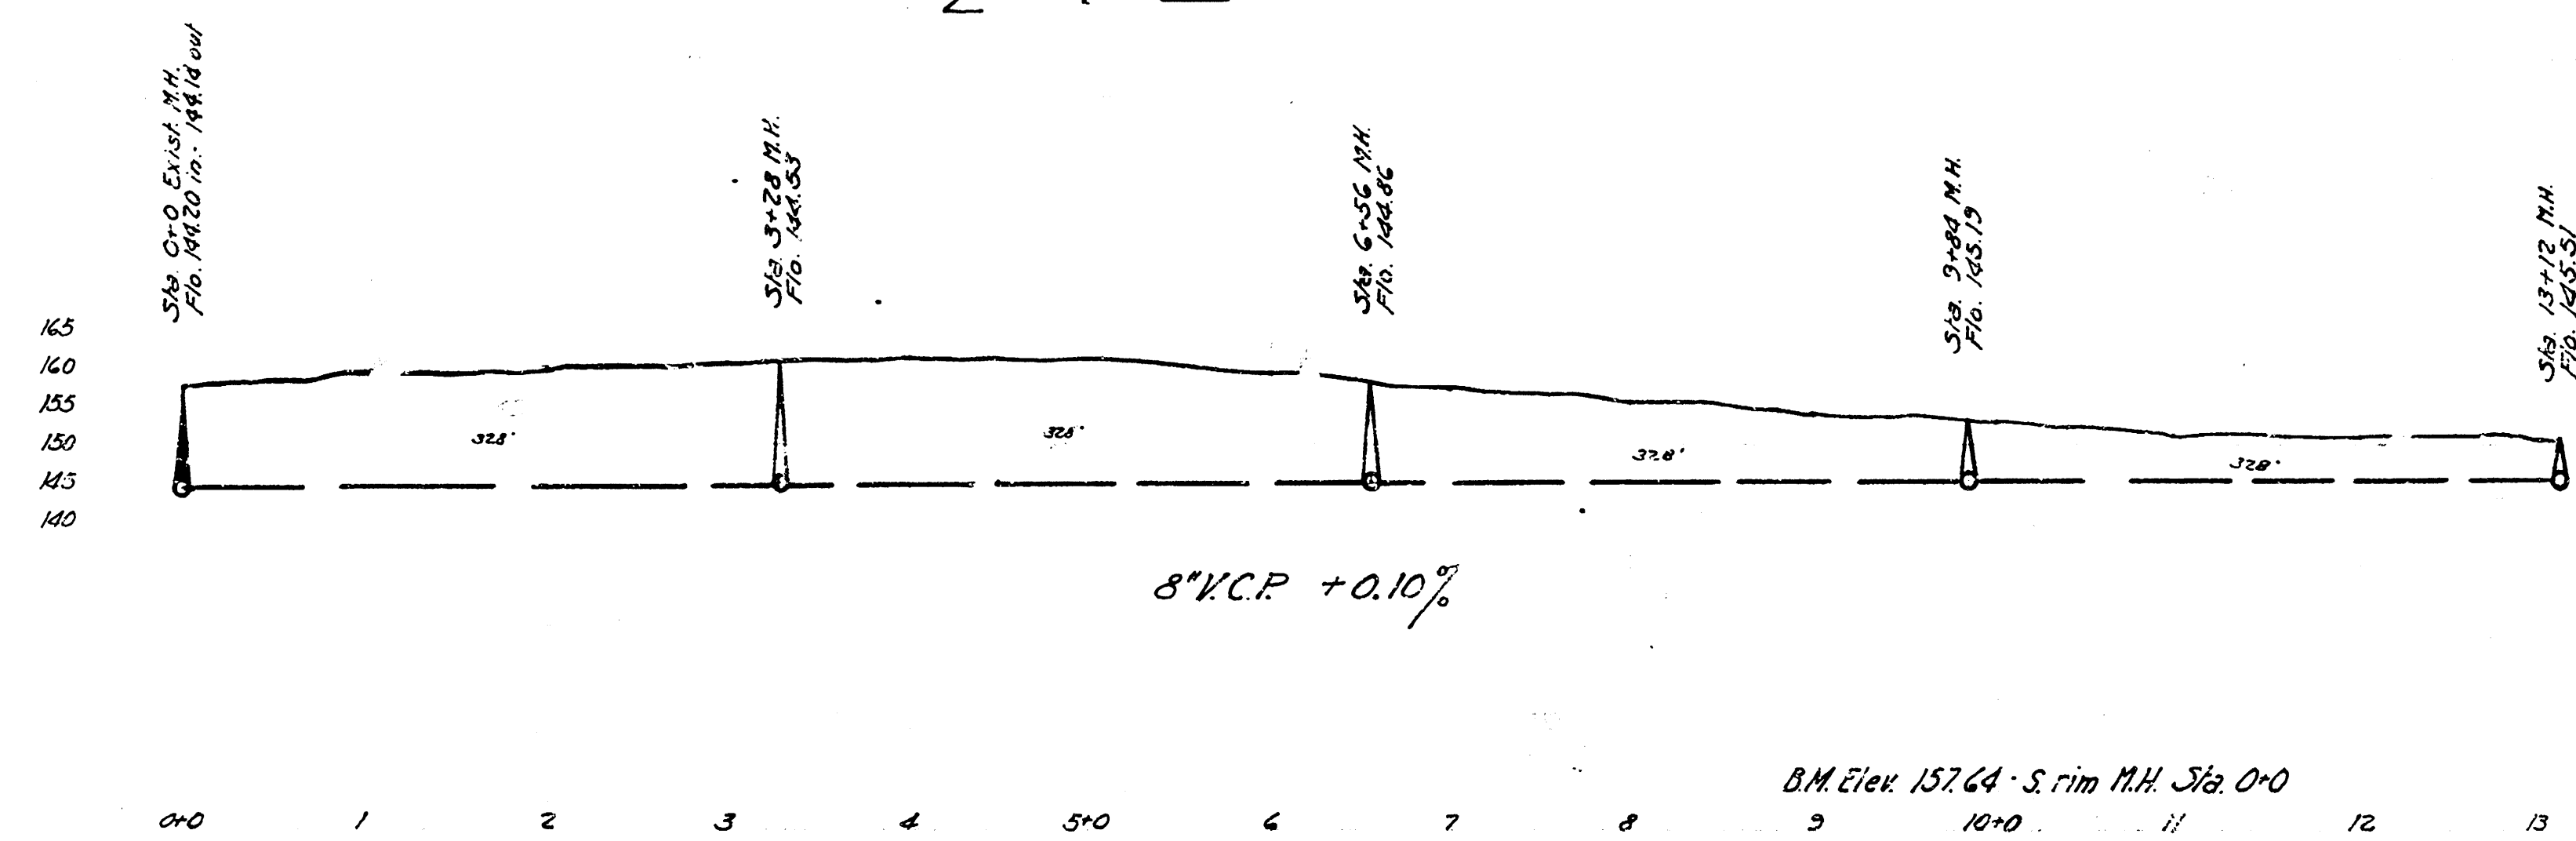

165
160
155
150
145
140

B.M. Elev. 157.64 - S. rim M.H. Sta. 0+0
10+0 11 12 13

Engineering Department
City of Wichita, Kansas
P.L. Brockway - Engineer
August 1943 - Scale 1"=20'