


- BM 187.64 Prop Iron N.L. 8th, W.L. Pinecrest
- BM 199.77 C in Globe E. Co. Old Manor S.L. Murdock
- BM 196.39 Prop Iron W.L. Old Manor S.L. 8th
- BM 200.65 C in Globe W. Co. Pin. S.E. Road. at Edgemoor & Murdock
- BM 203.62 Slip Iron in Sec. Cor. Iron Edgemoor & 5th
- BM 203.11 Prop Iron S.W. 8th & W.L. Parkwood Lane
- BM 207.88 Prop Iron W.L. Ridgewood & S.W. 8th

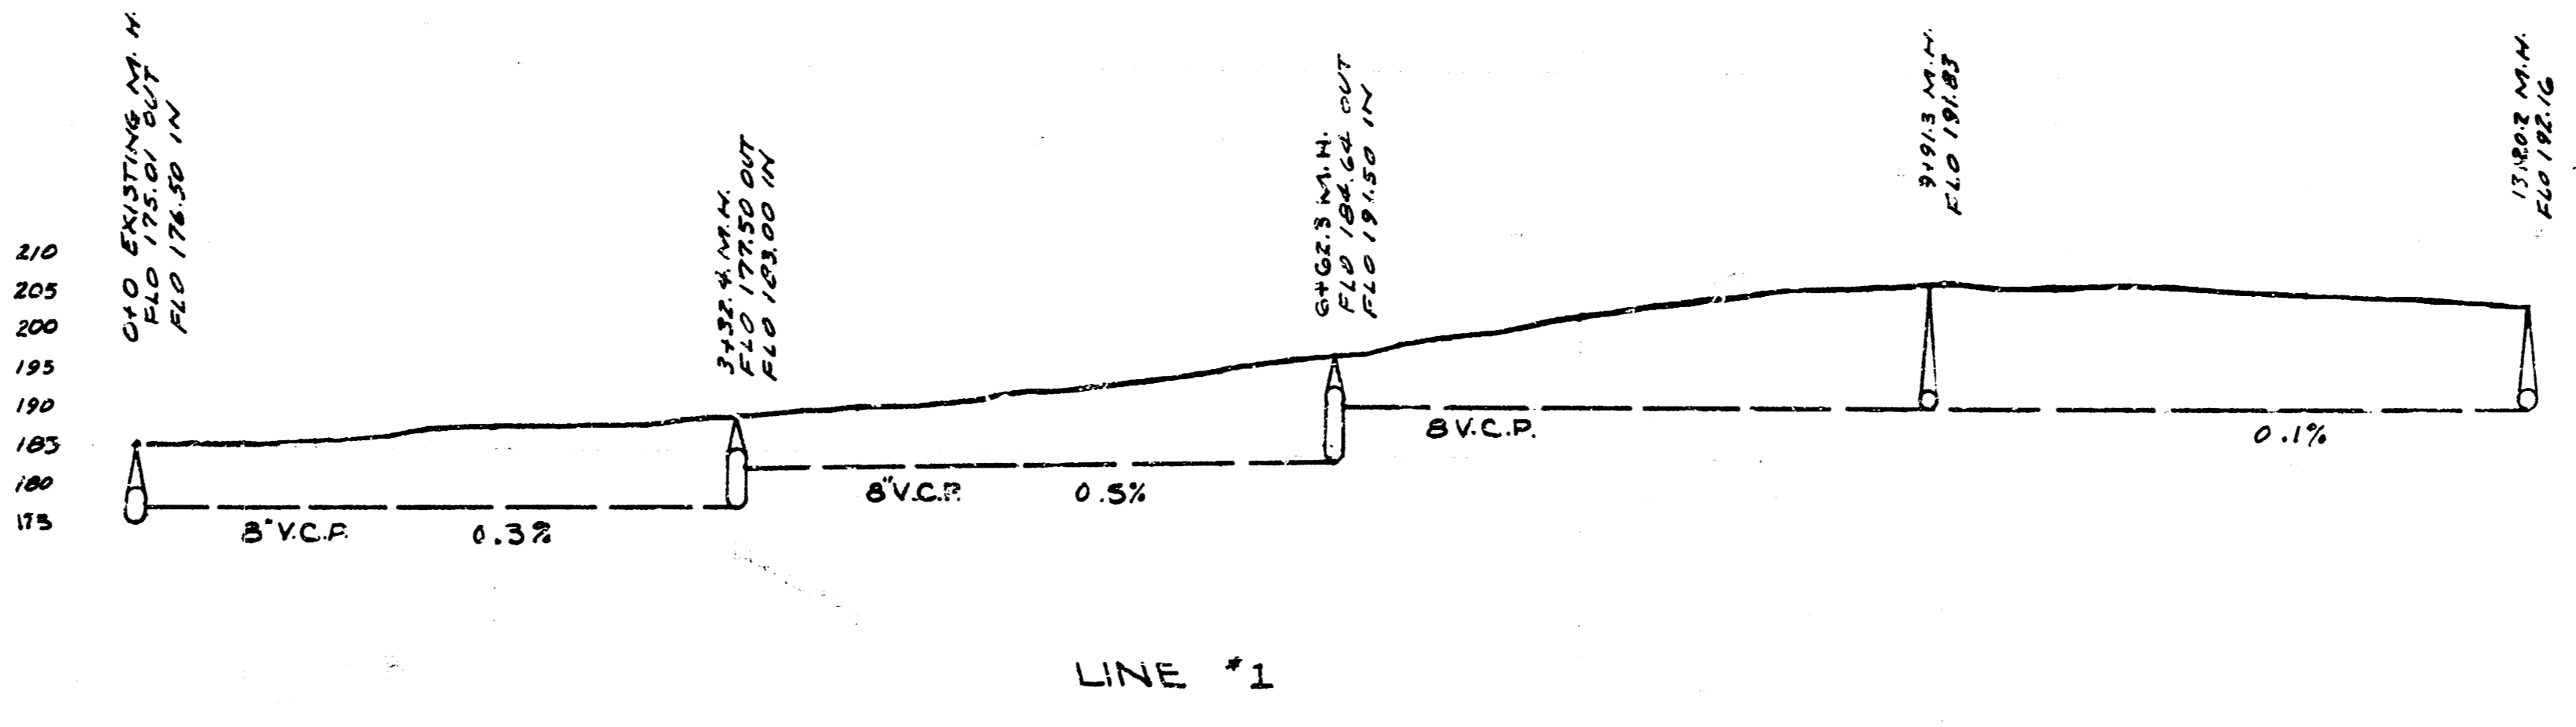

LAT. 22, DRY CREEK SUB. SS. #12

SERVICE DEPARTMENT
 CITY OF WICHITA, KANSAS
 ENGINEERING DIVISION
 L.K. WHITE - CITY ENGR.
 JAN. 17, 1947
 SCALE: PLAN - 1" = 100'
 PROFILE 1" = 50'