
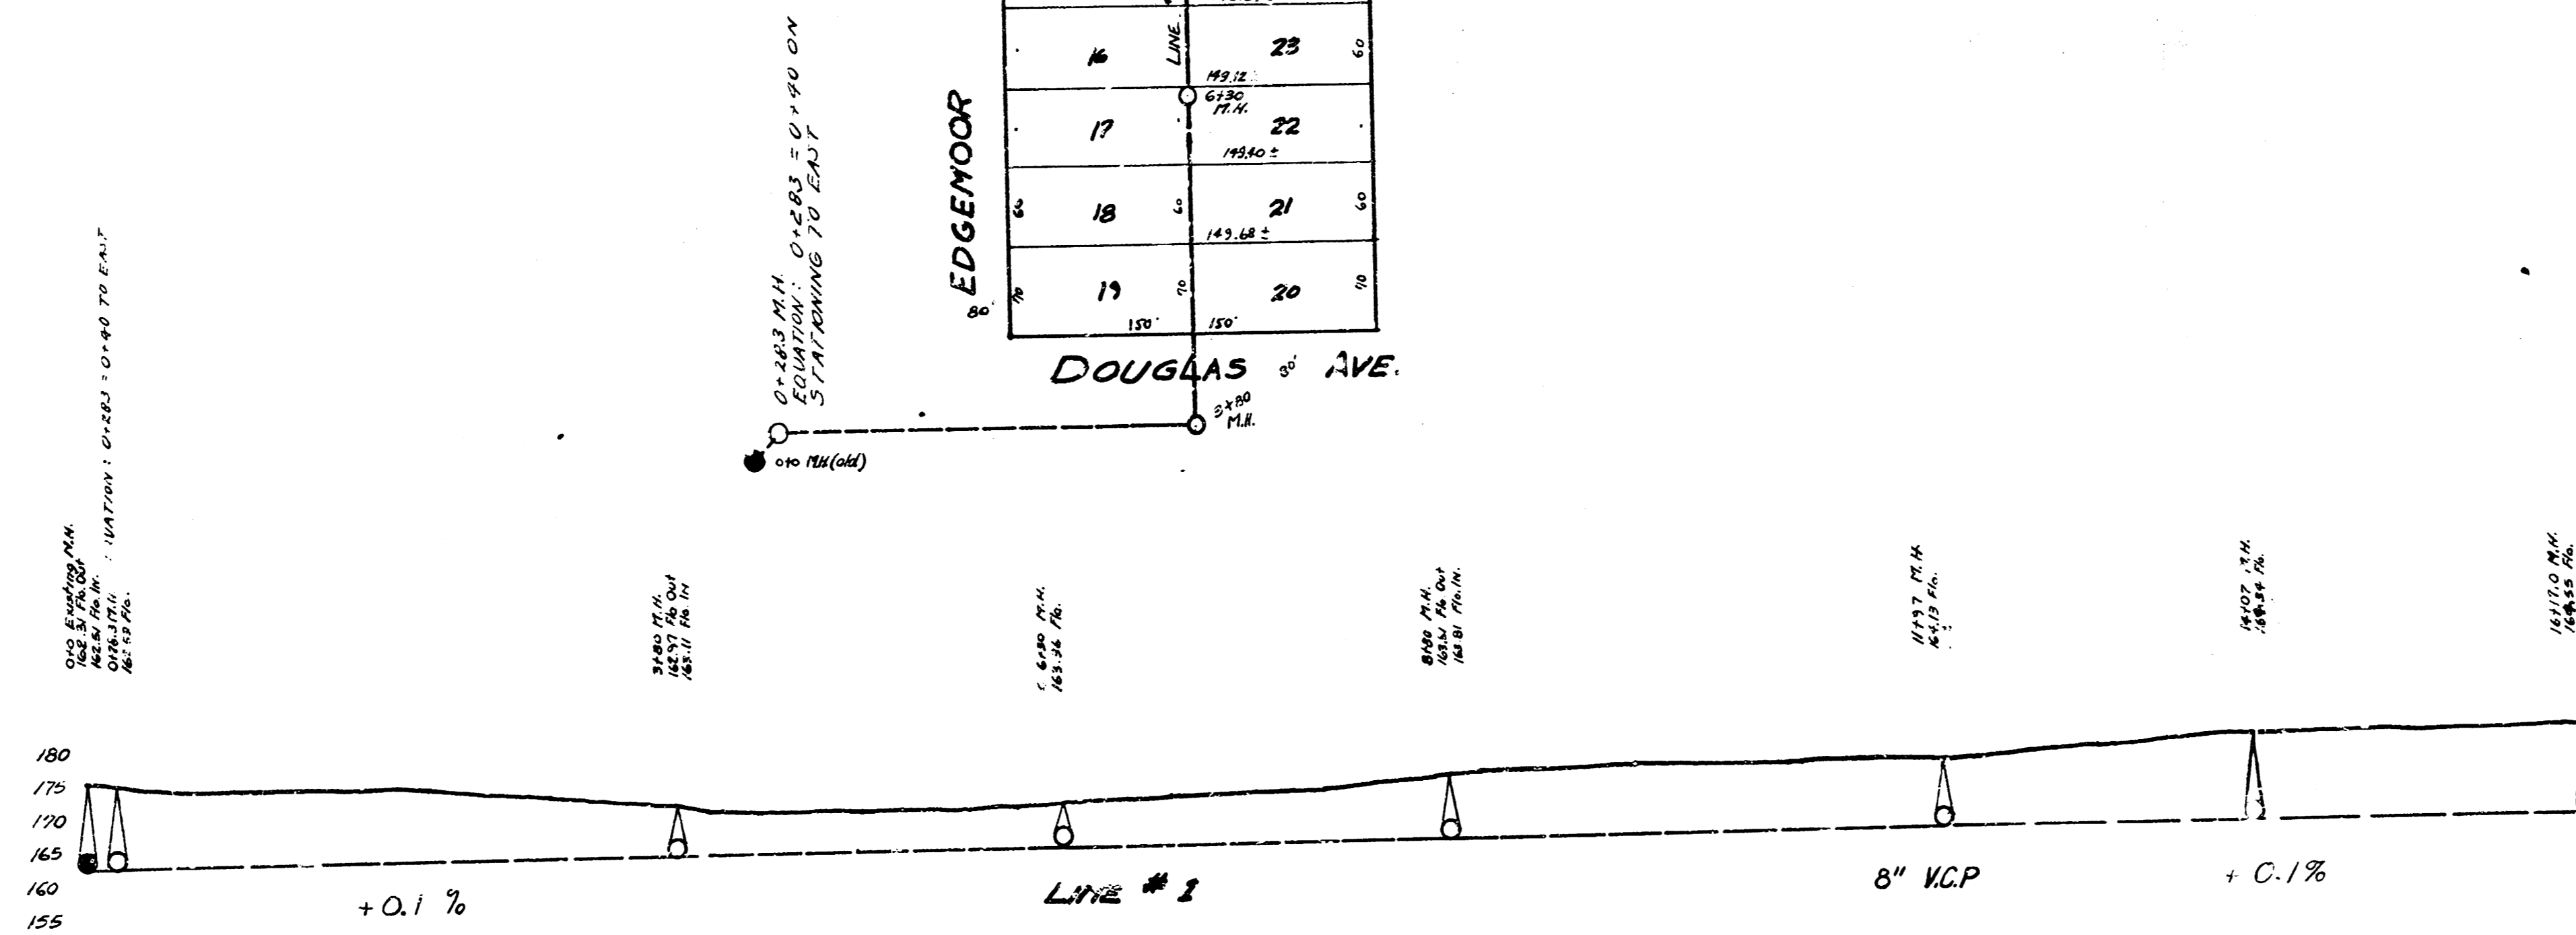
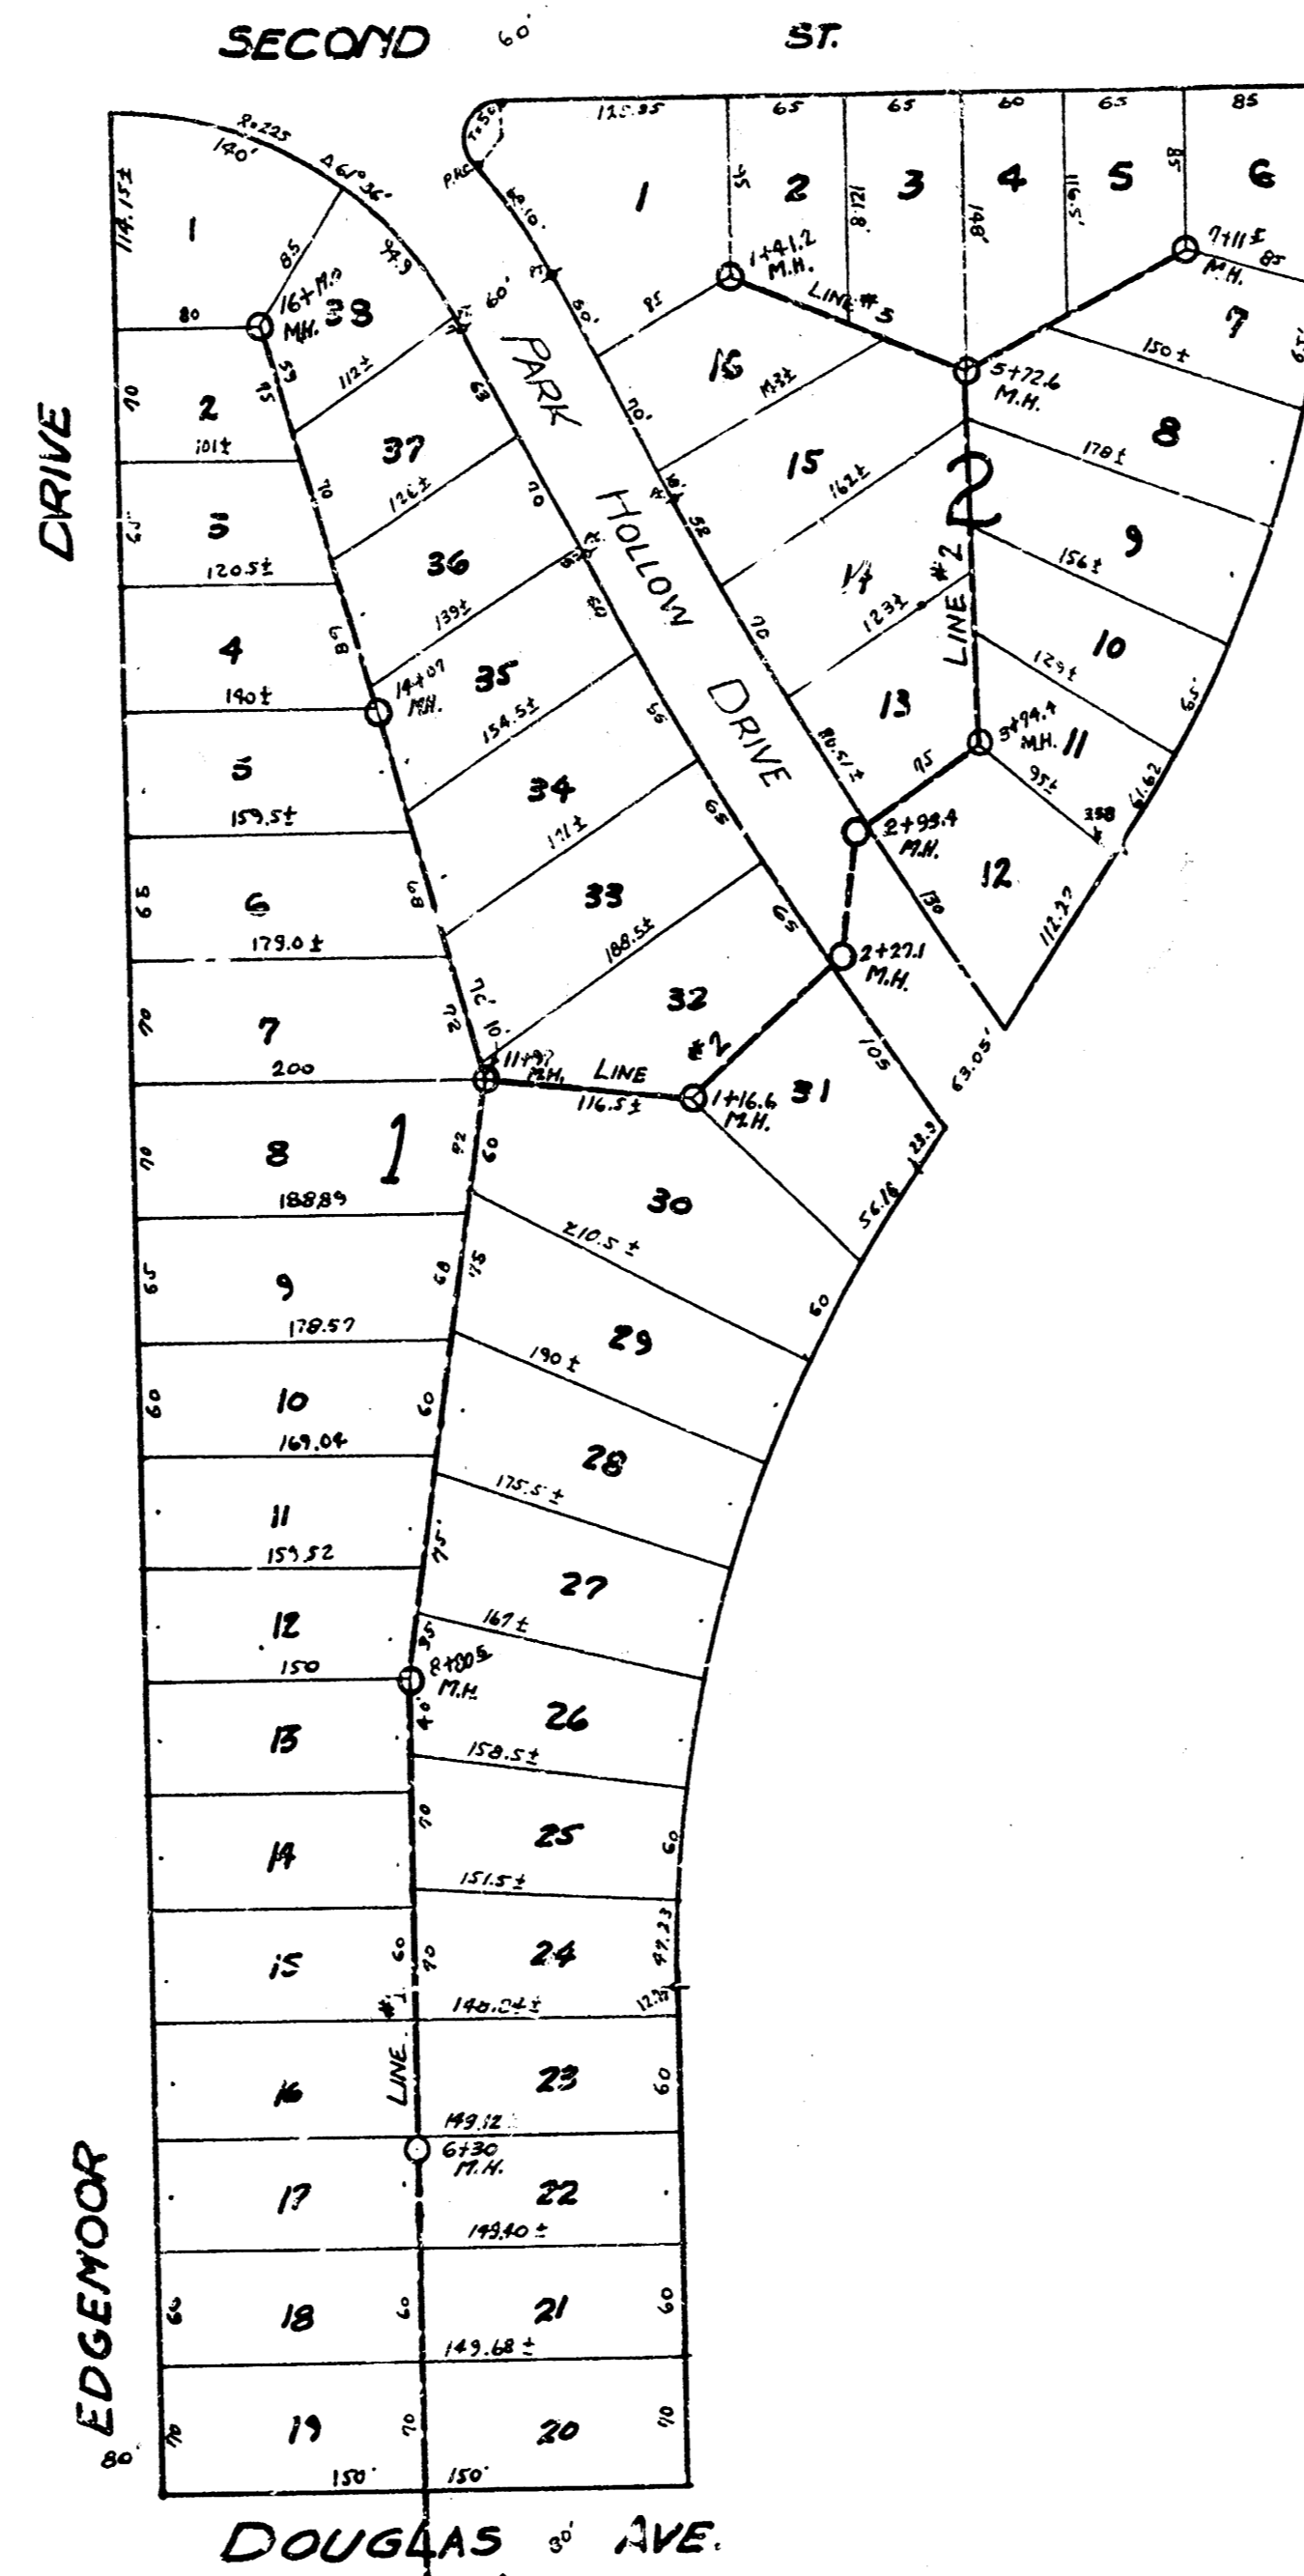
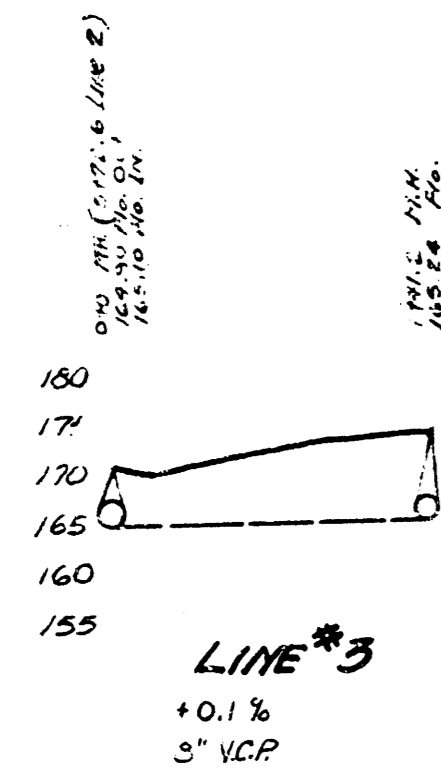


B.M. 1732w Top Iron W. Edgemoor St. Douglas  
 B.M. 17341 "G" in Office W.C. Edgemoor St. 2nd

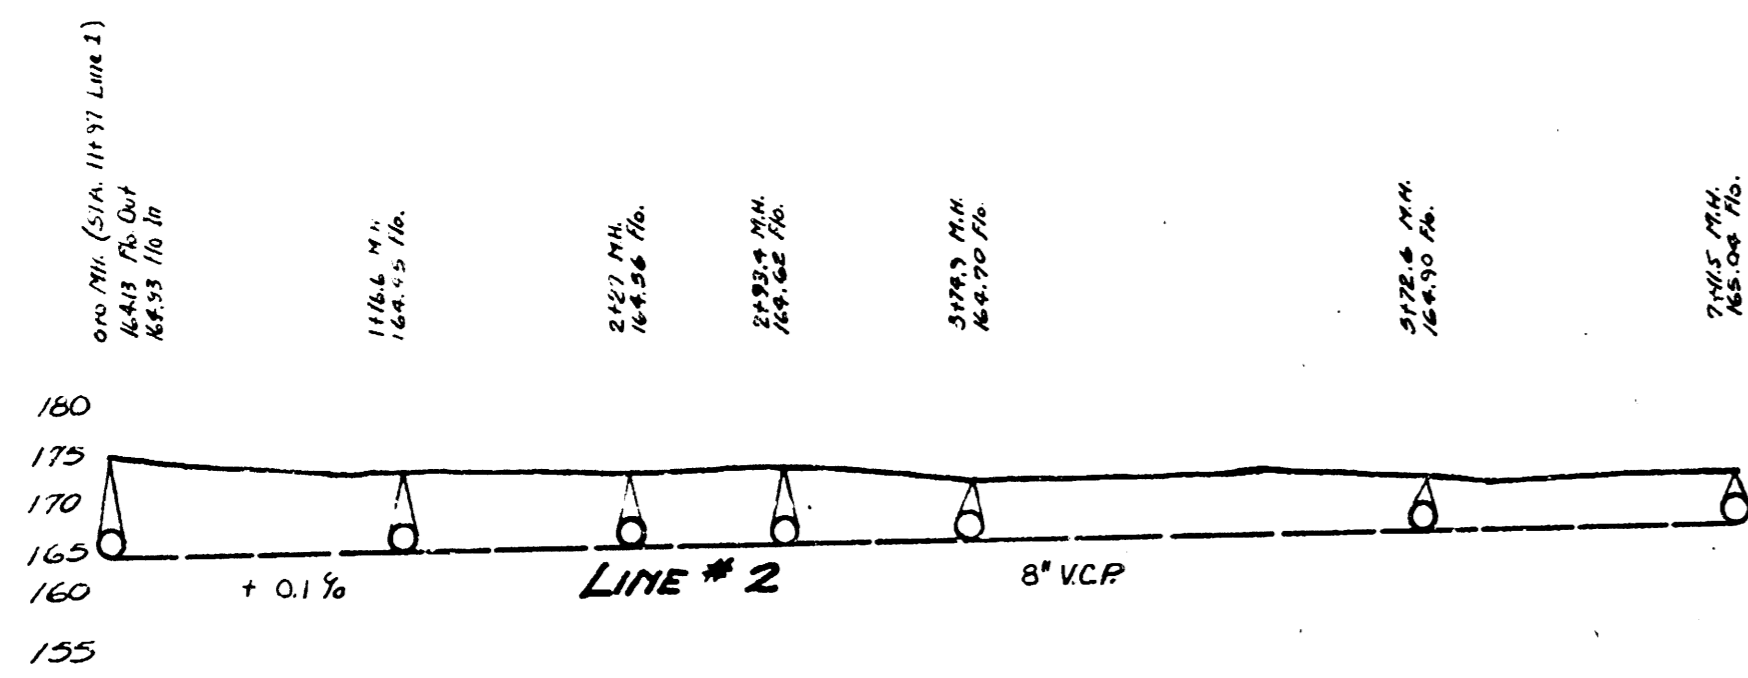

L.A.T. 25, DRYCREEK SUB. SS.#12

DEPARTMENT of SERVICE  
 CITY of WICHITA, KANSAS  
 ENGINEERING DIVISION  
 L.K. WHITE - CITY ENGINEER  
 SANITARY SEWER  
 SCALE = 1" = 20'  
 MAY 1947  
 Lot 25 DCS. 55 #12