



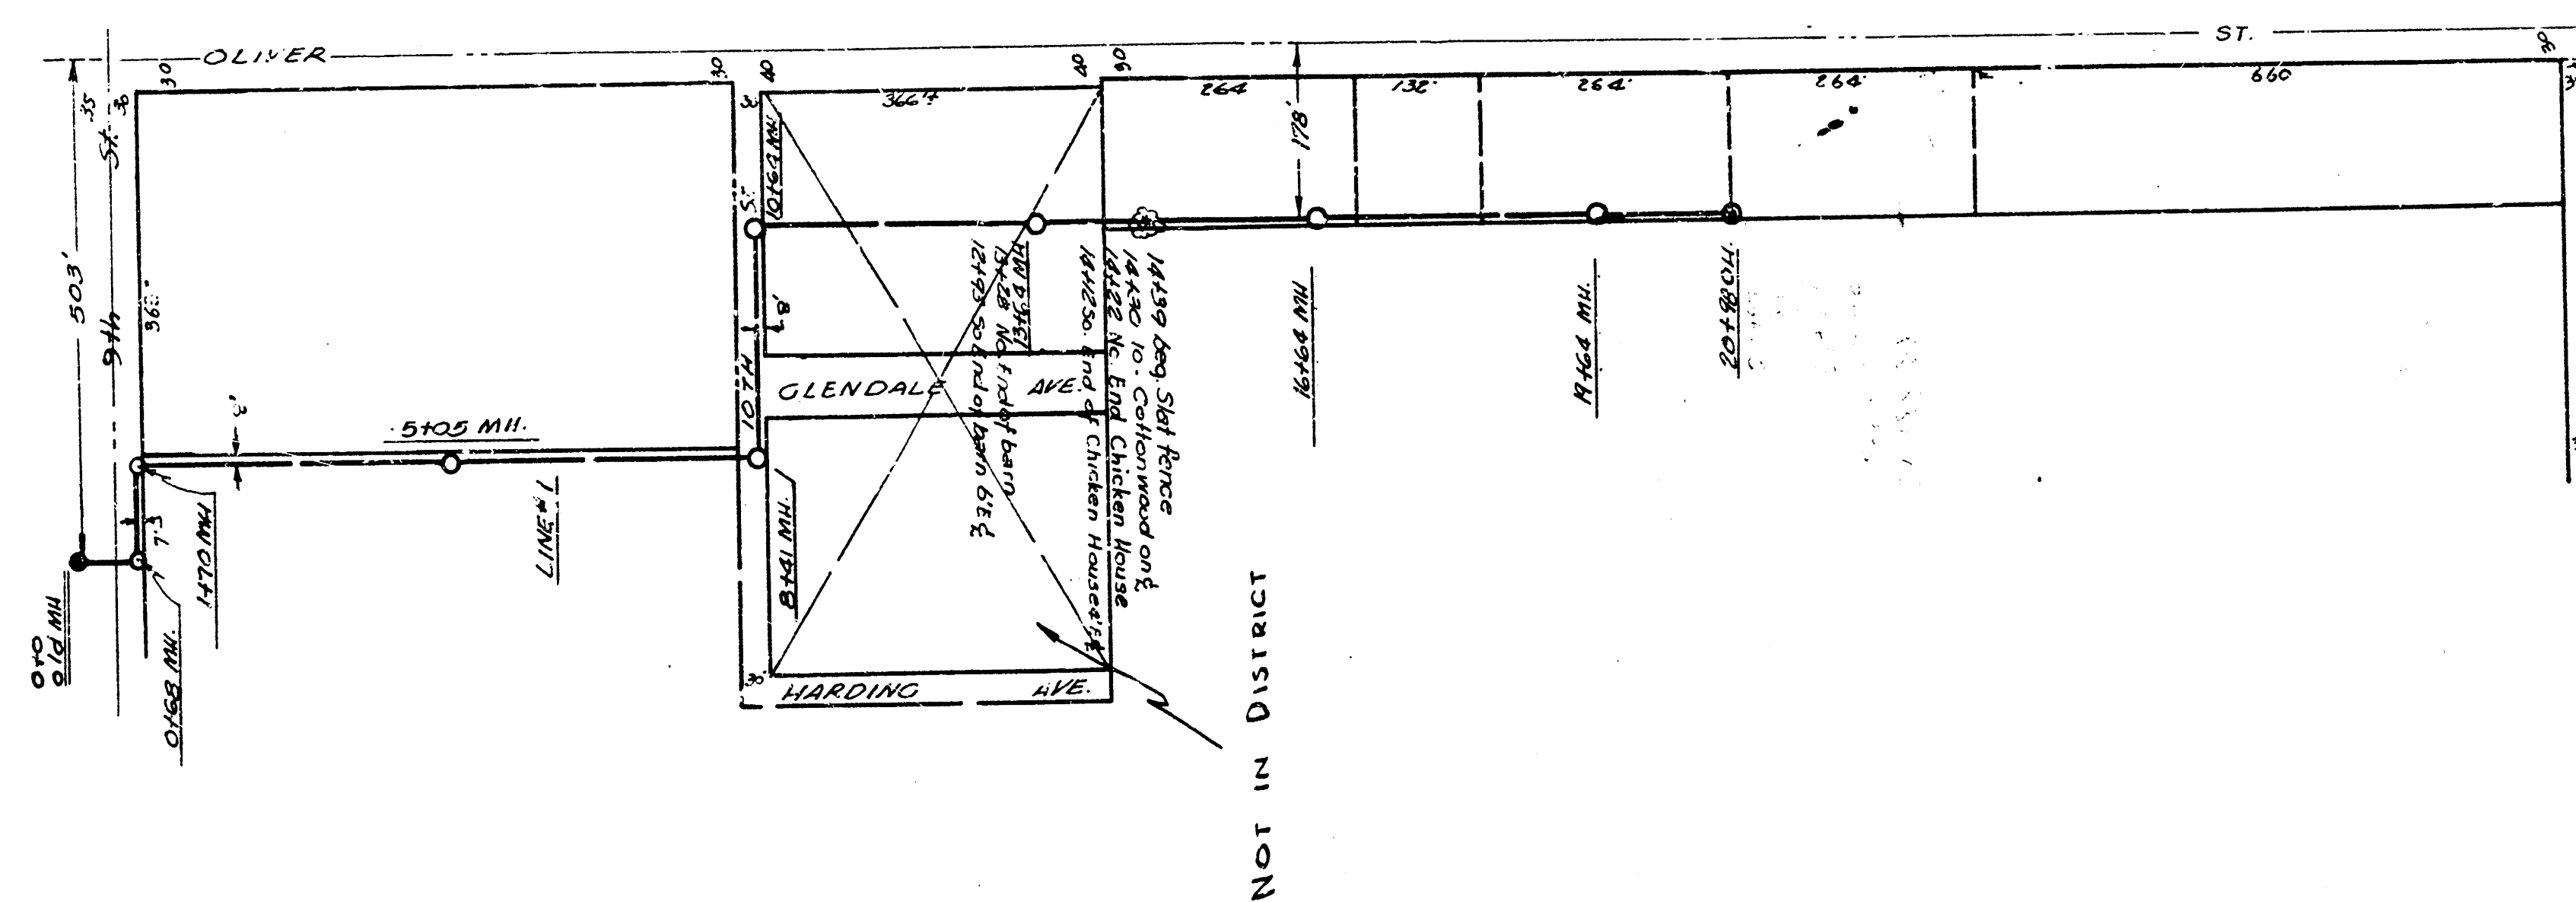

N
 B.M. 10500 Standard S.E. Corner Oliver & 9th.
 B.M. 10501 N.E. End of Back door Sill House #1228 to Oliver.
 B.M. 10748 4" on E. ch. of Oliver 20' So. of So. Line 13th.

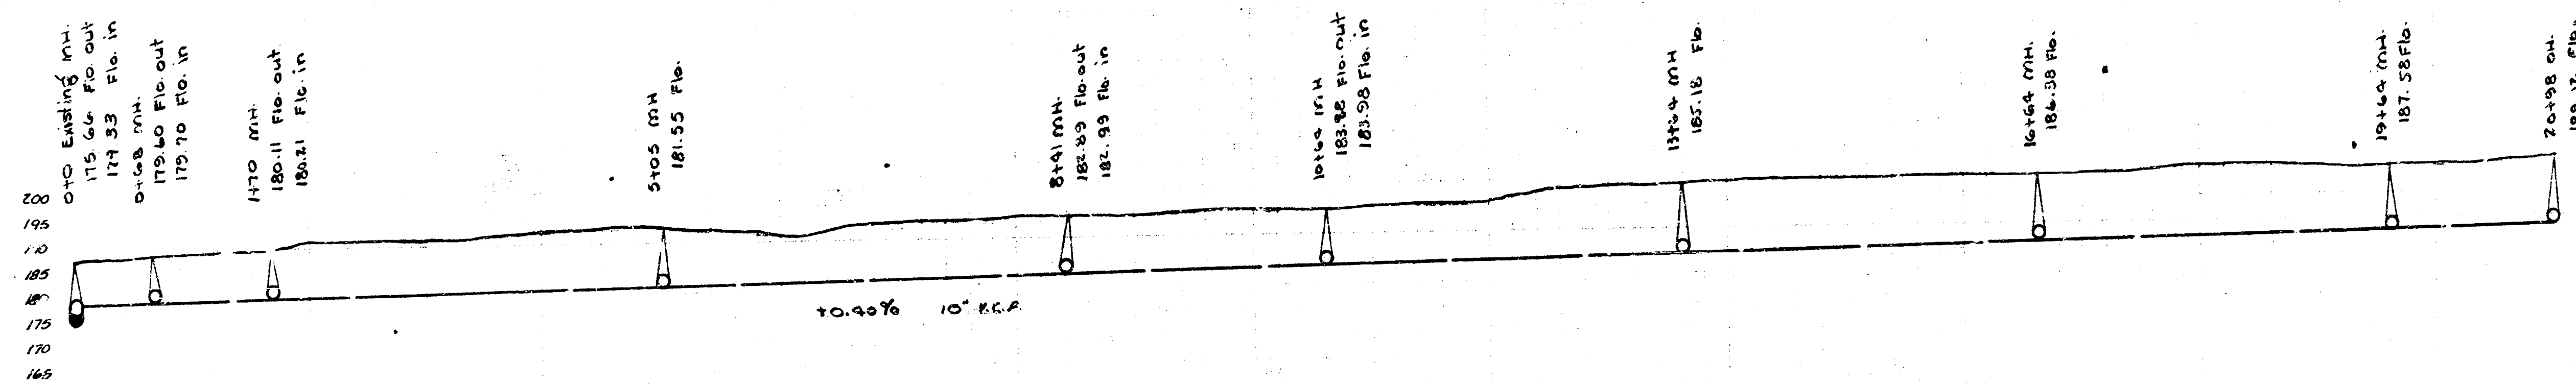

LAT. 29 D.C.S. MAIN 12
 City of Wichita, Kans.
 L.K. White City Engineer
 Date 12-1-48 Proj No. C28-26