
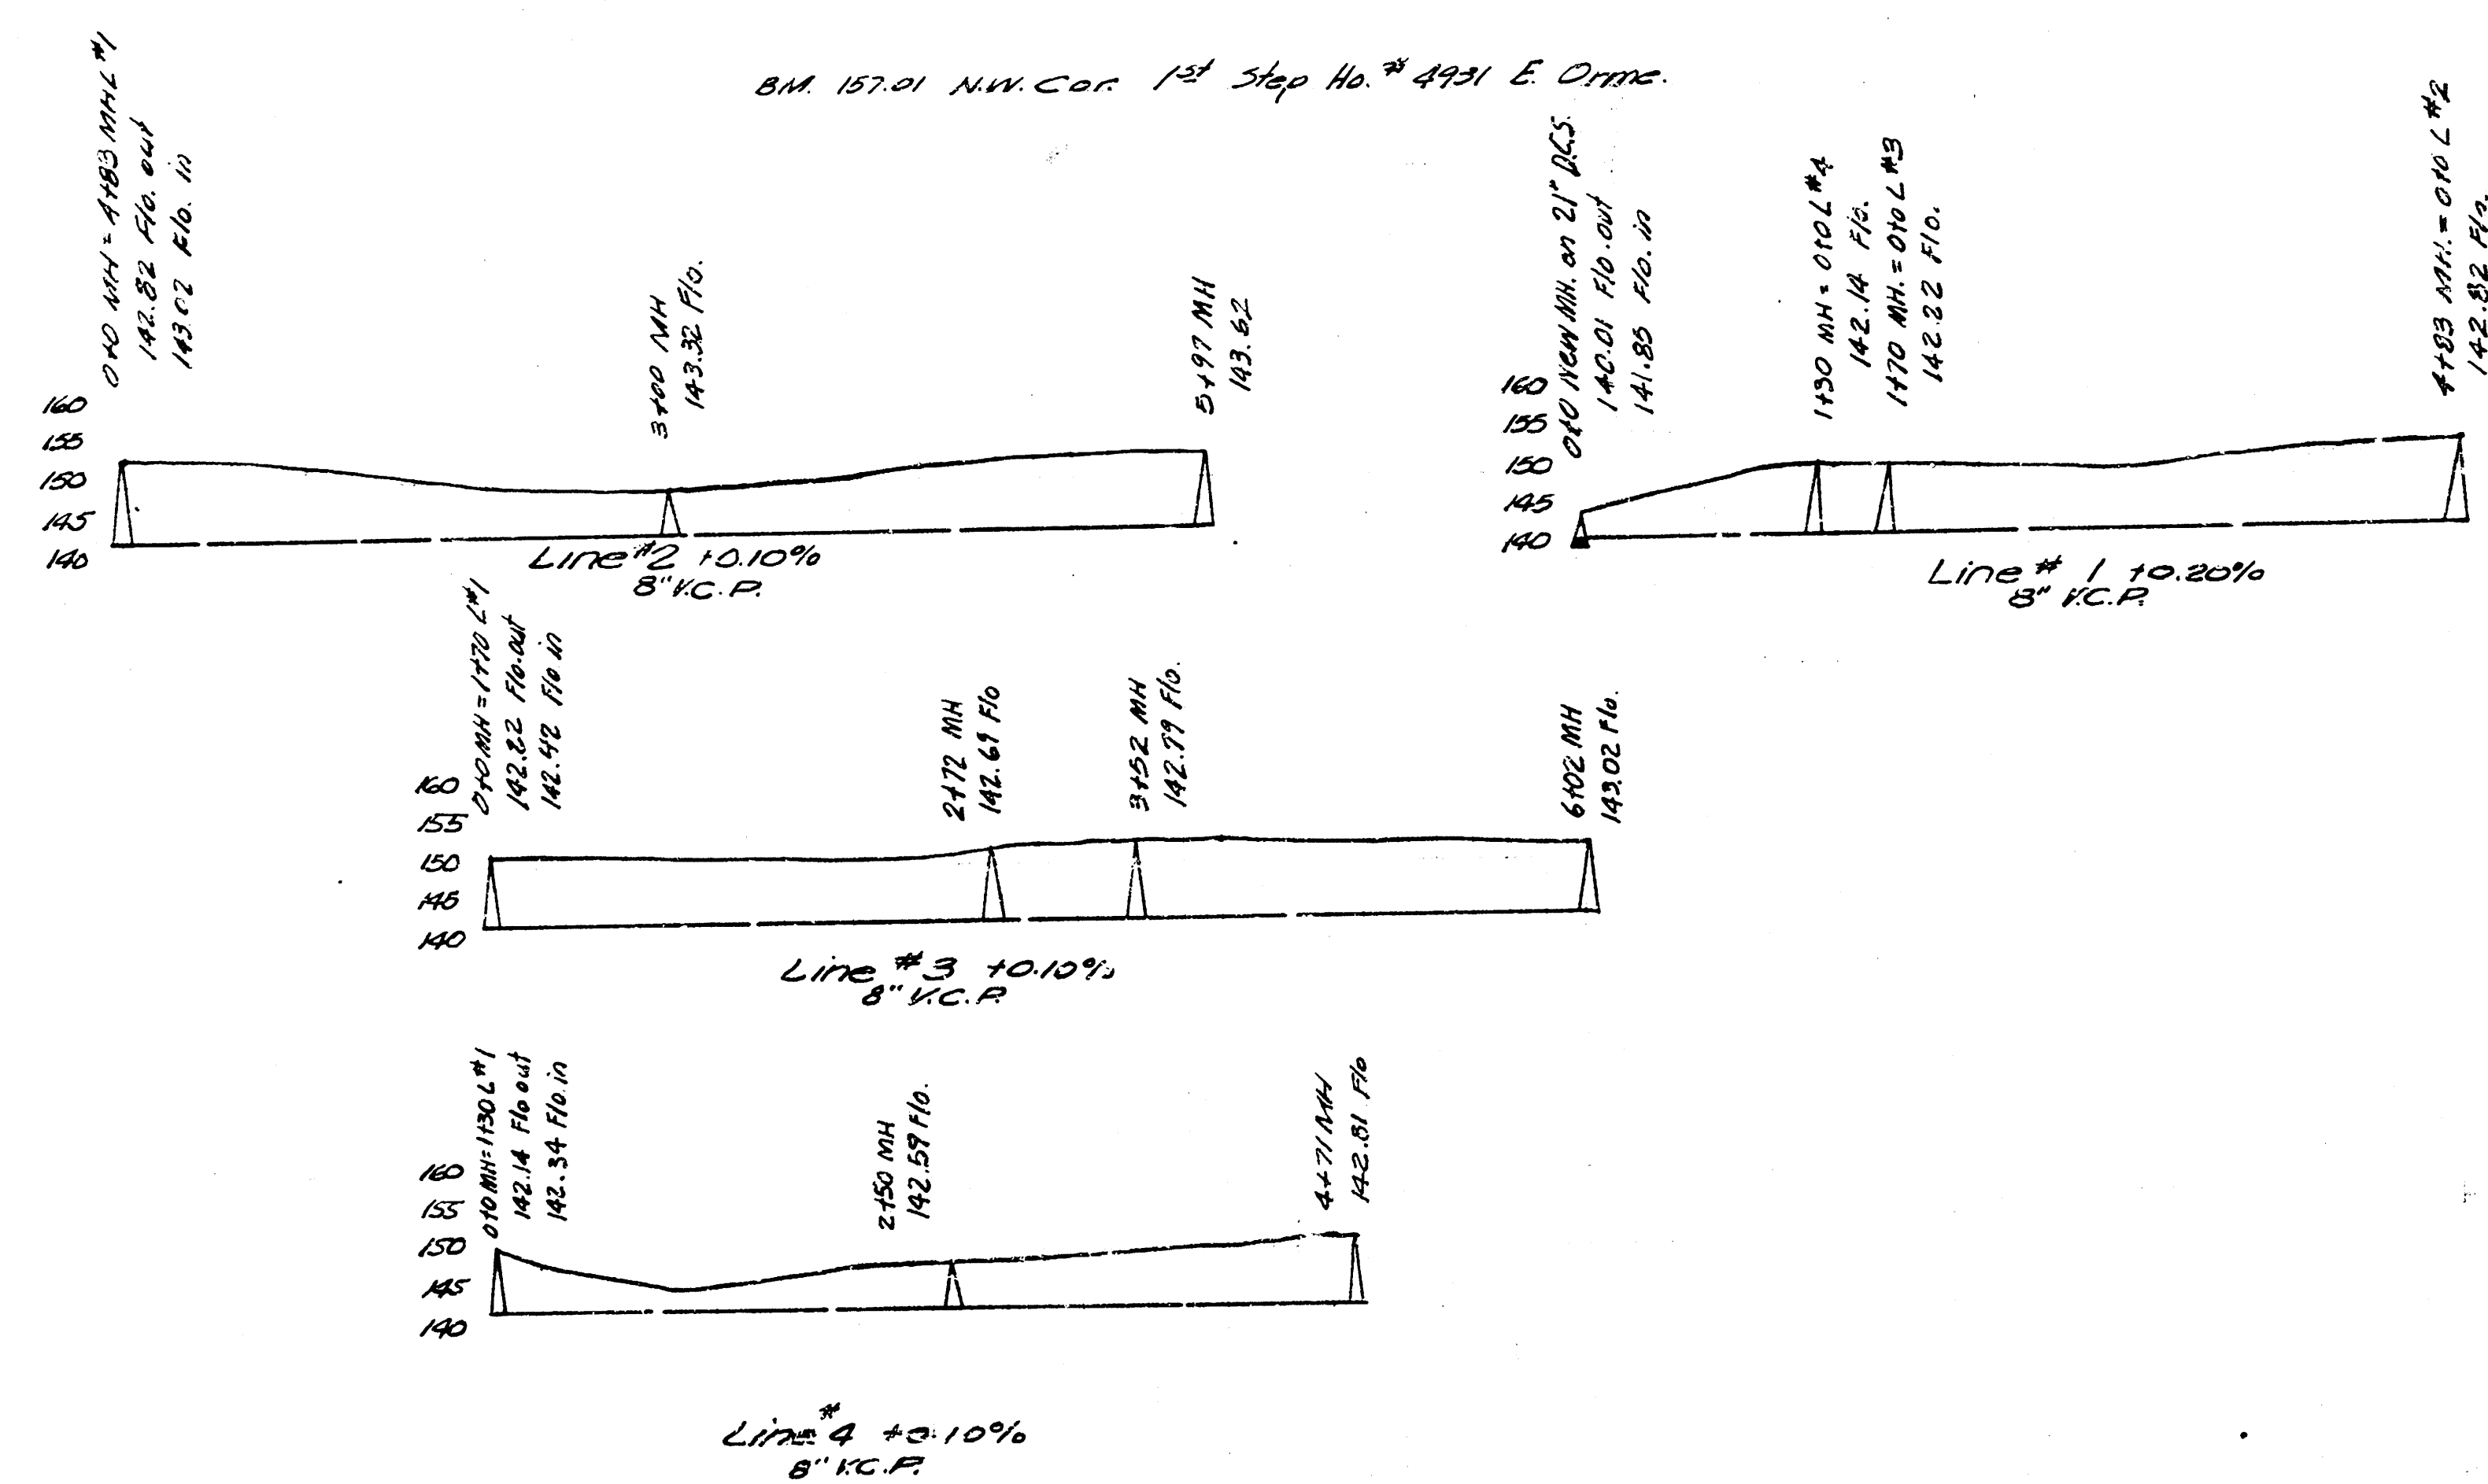


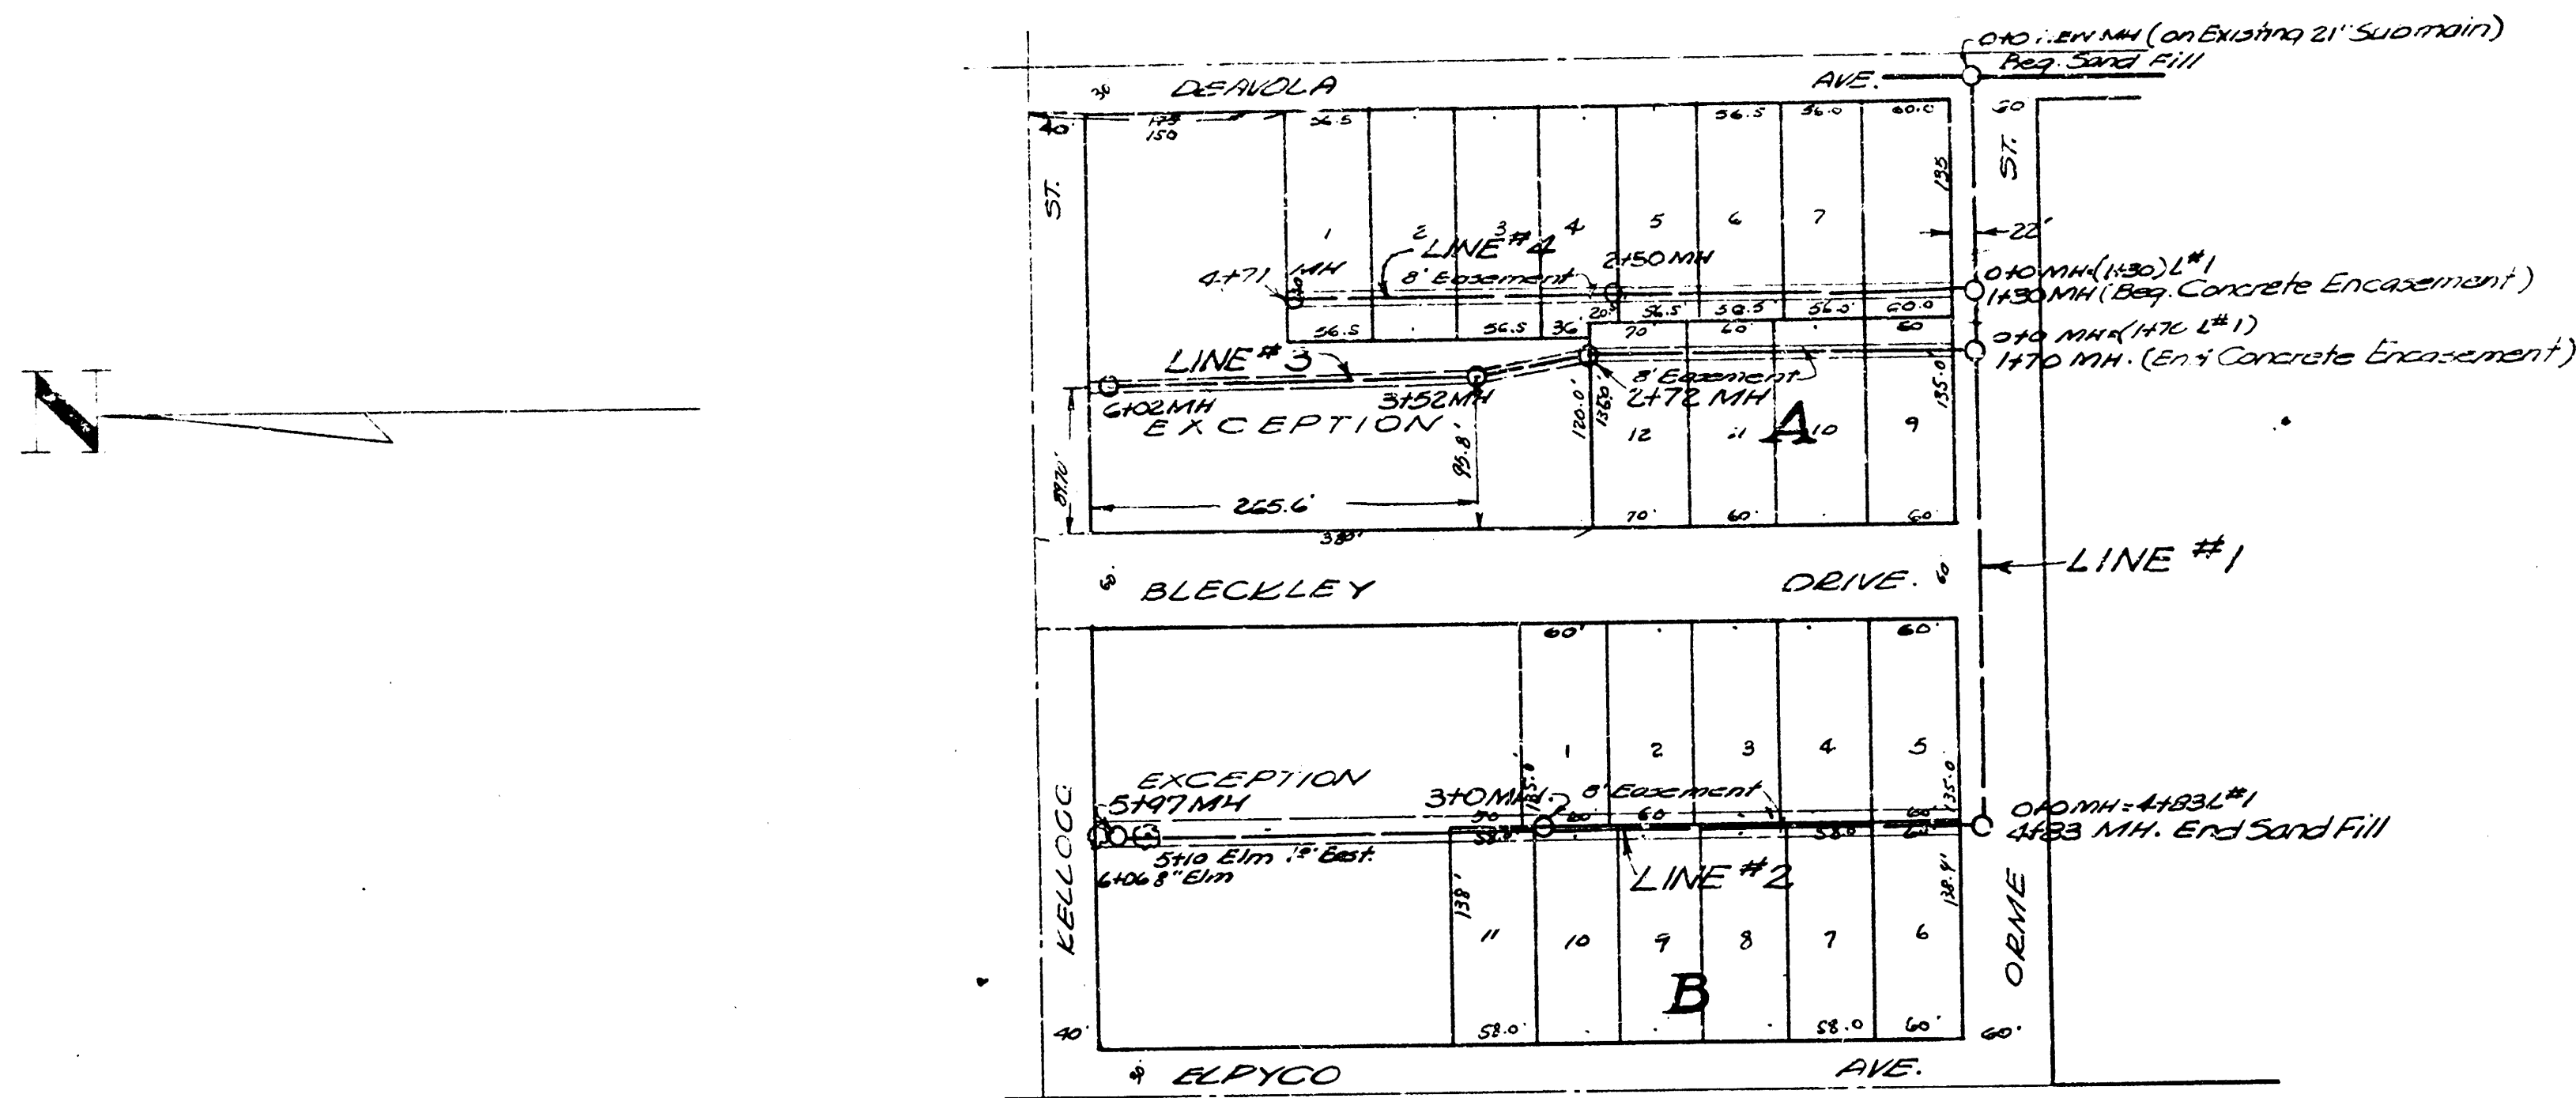

LAT 38, DRYCREEK SUBMAIN, SS#12
 City of Wichita, Kansas
 L.K. WHITE • City Engineer
 Date July 1949 Proj. No. C29-28