
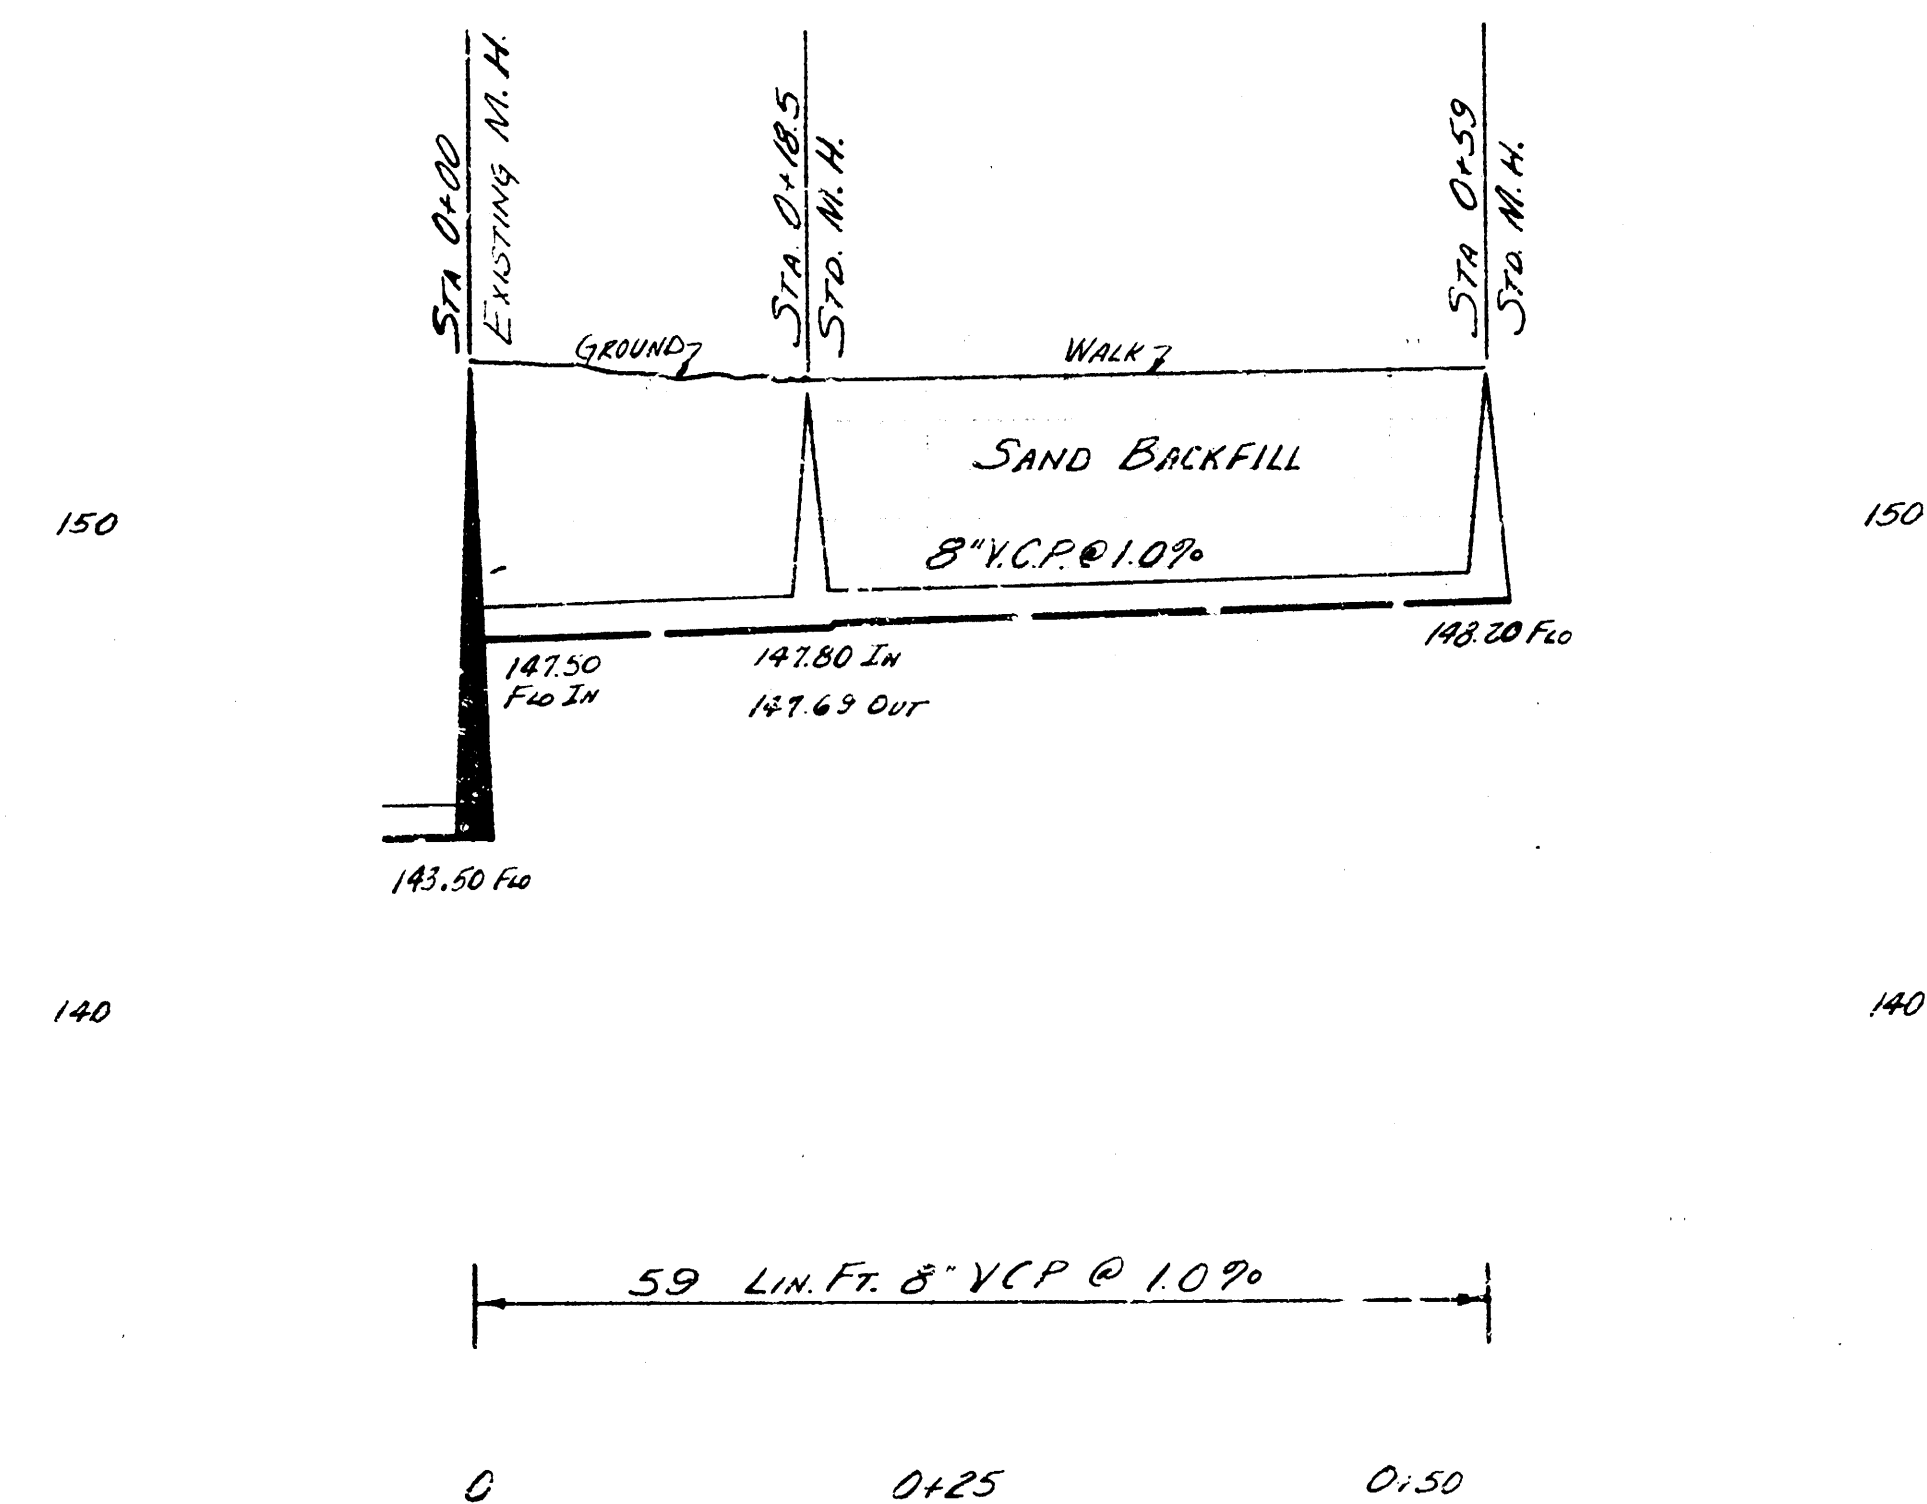


Surveyed by: James Harrison 11/15
 Plans Drawn by: J. Harrison
 Checked by: J. Harrison
 Date: Jan 1935

B.M. 153.25 S. Rim M.H. 0+00

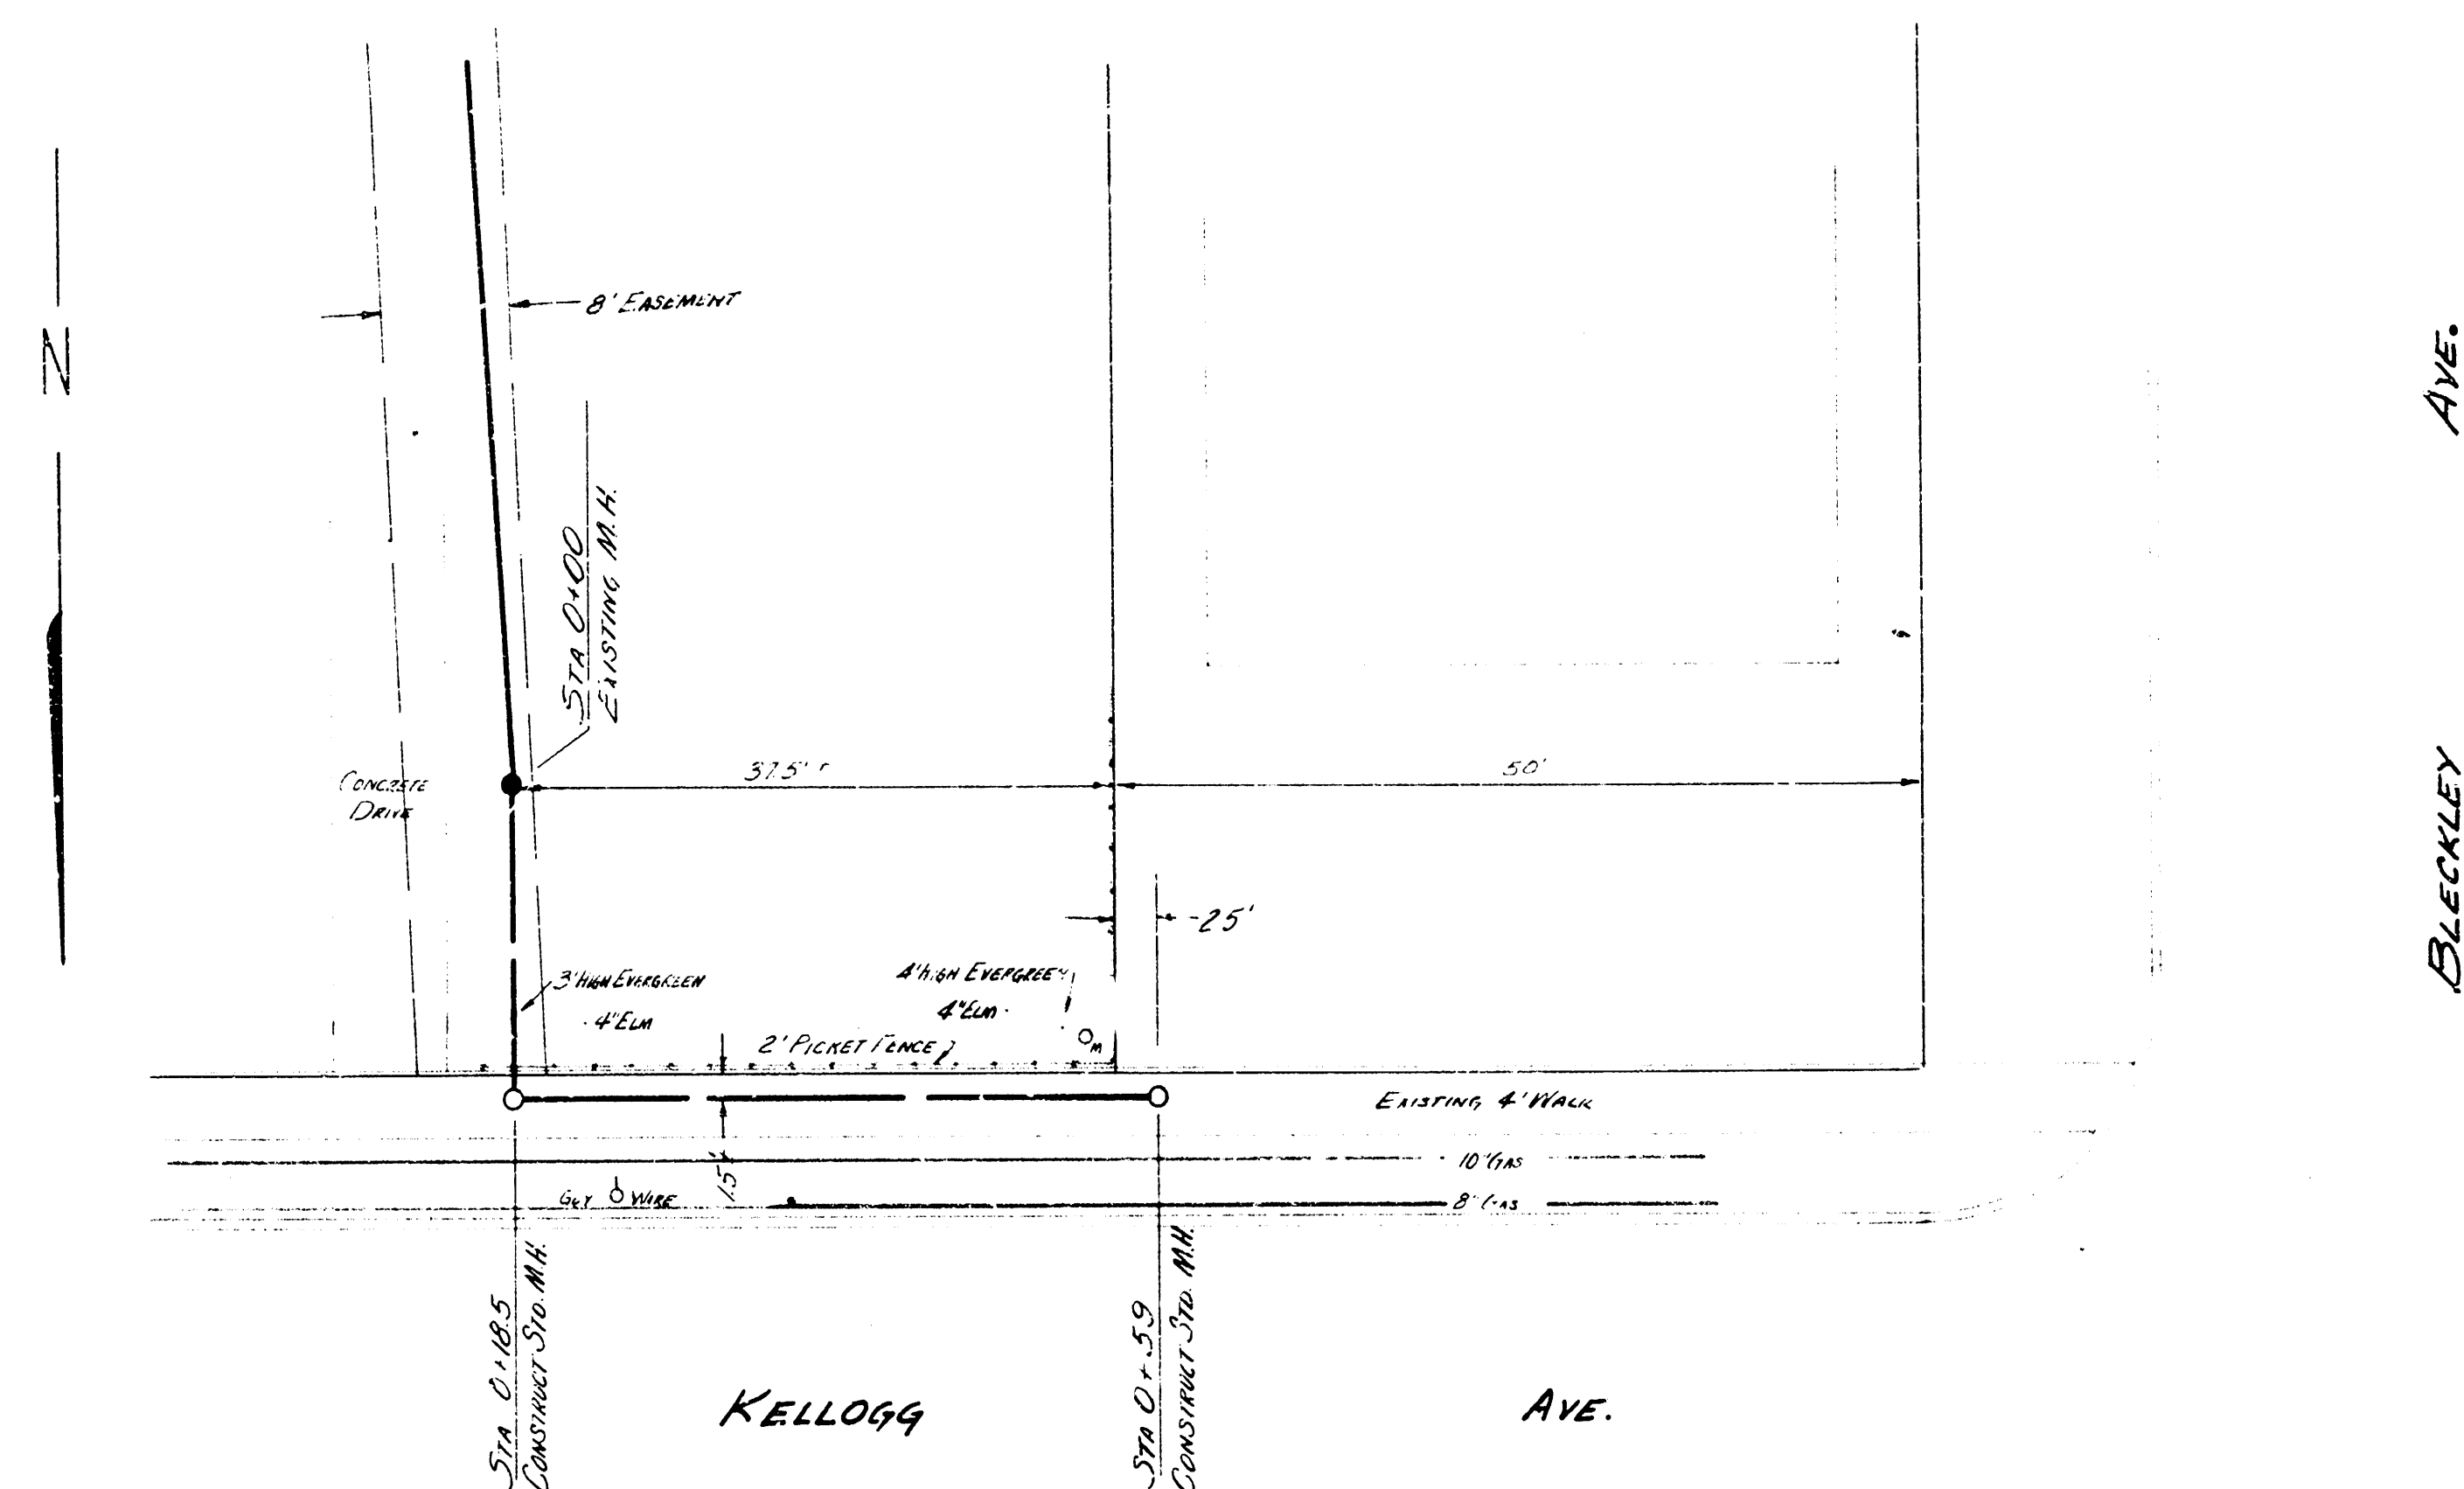

PLAN SCALE 1"=10'
 PROFILE SCALE 1"=10' HOR 1"=4' VERTICAL

EXT. LAT. 38 D.C.S. S.S. 12

CITY OF WICHITA

B.E. SMITH CITY ENGINEER

JAN. 1935 PRIVATE JOB