


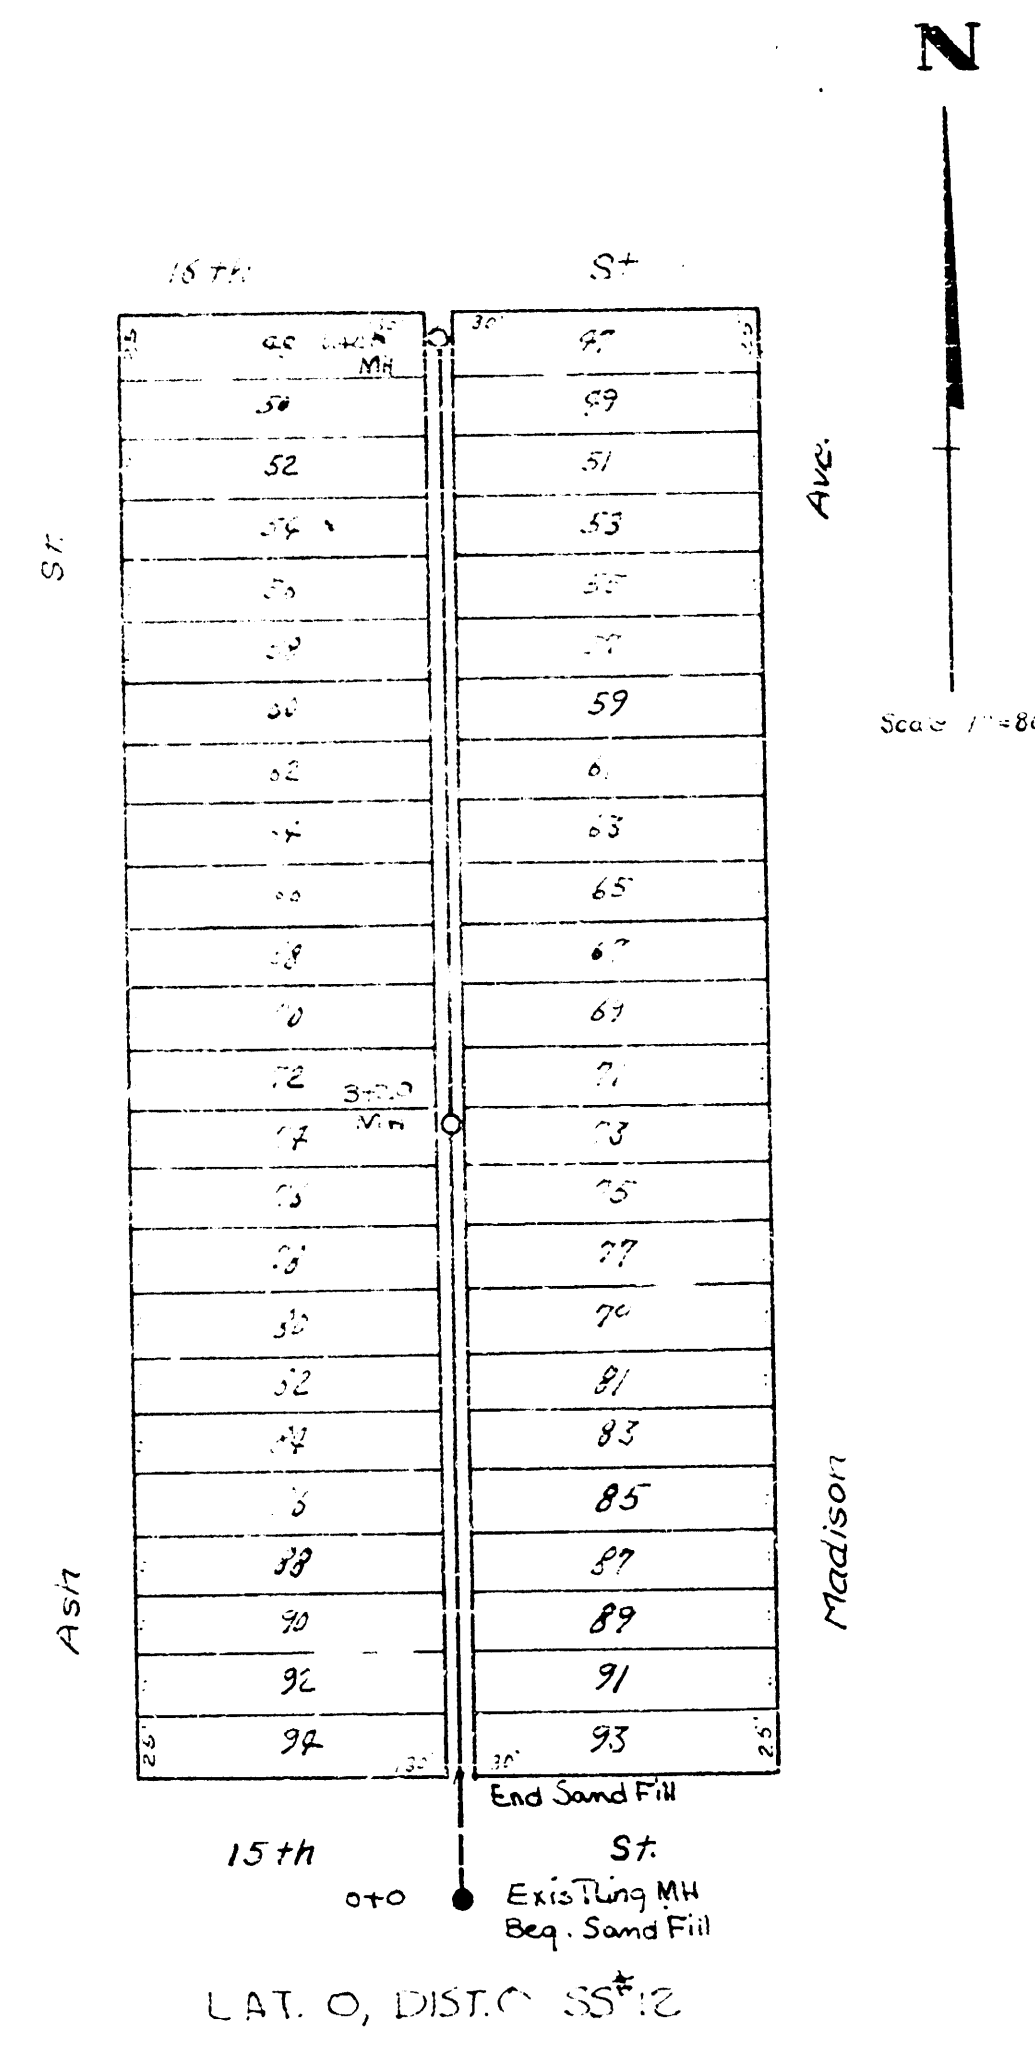


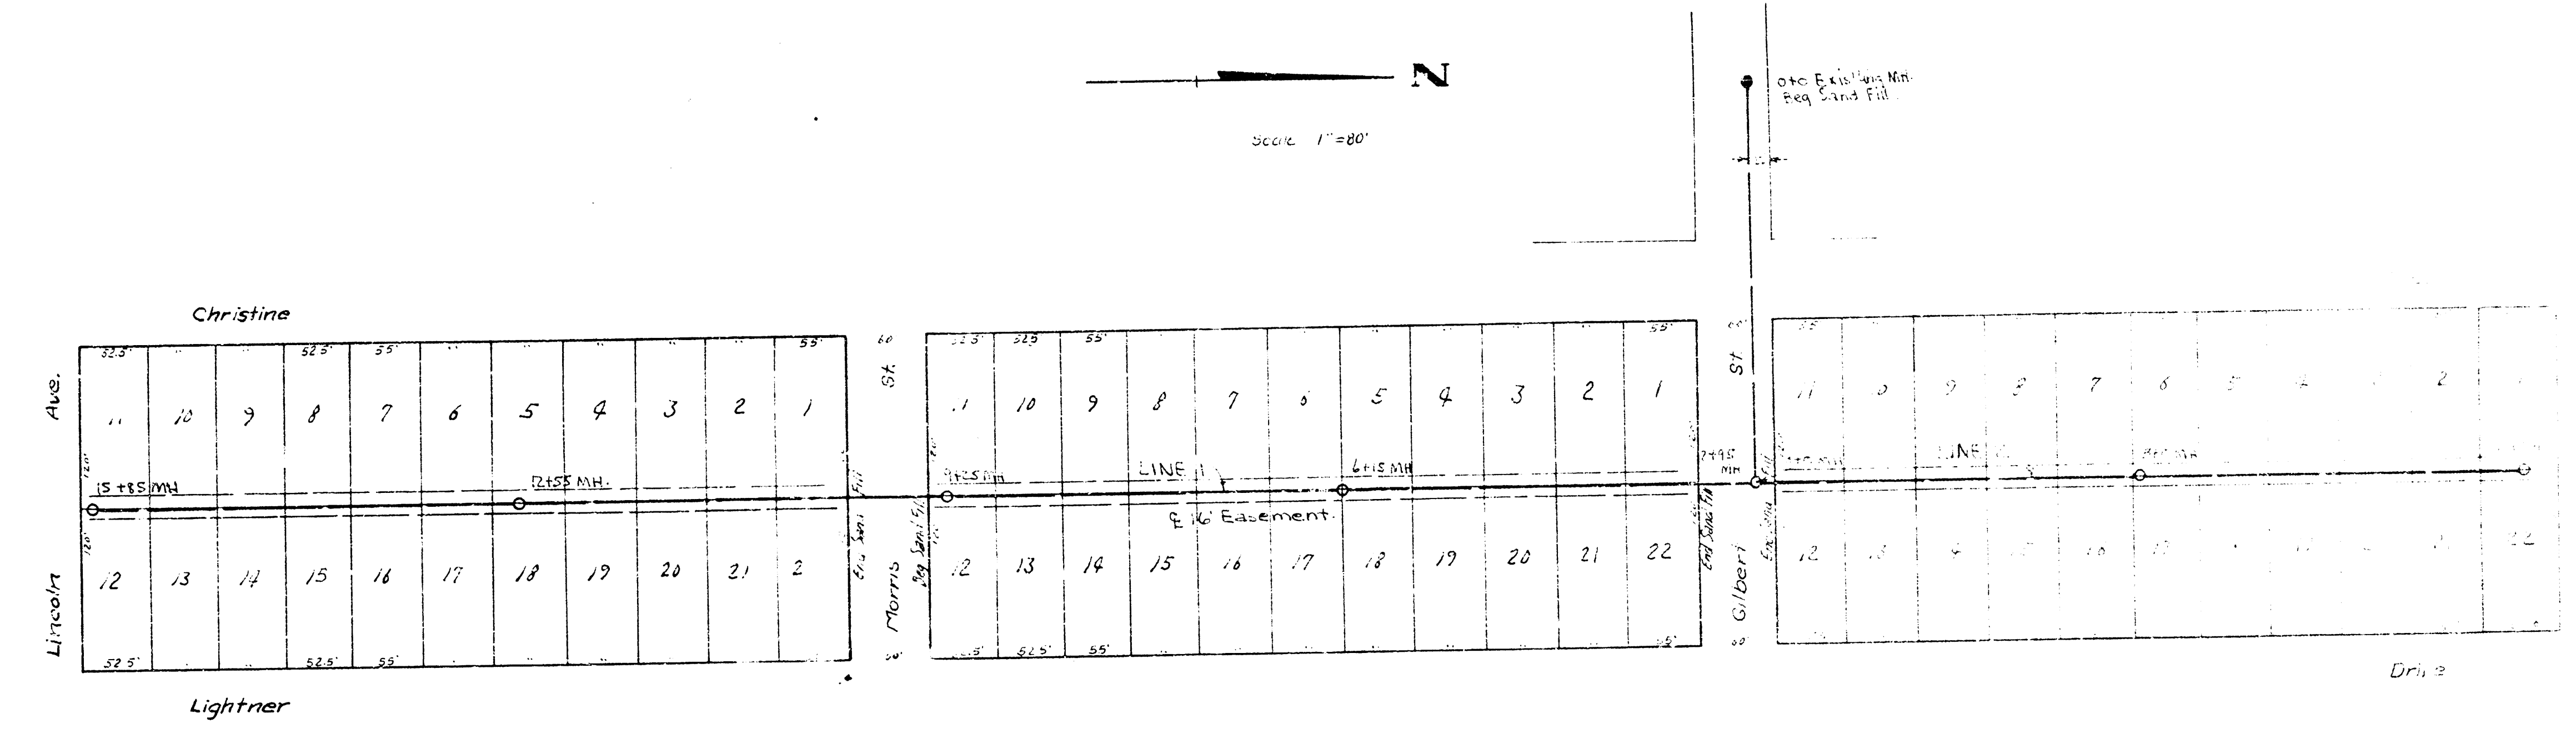

B.M. 118.02 North end cb. corner 15th and Ash.

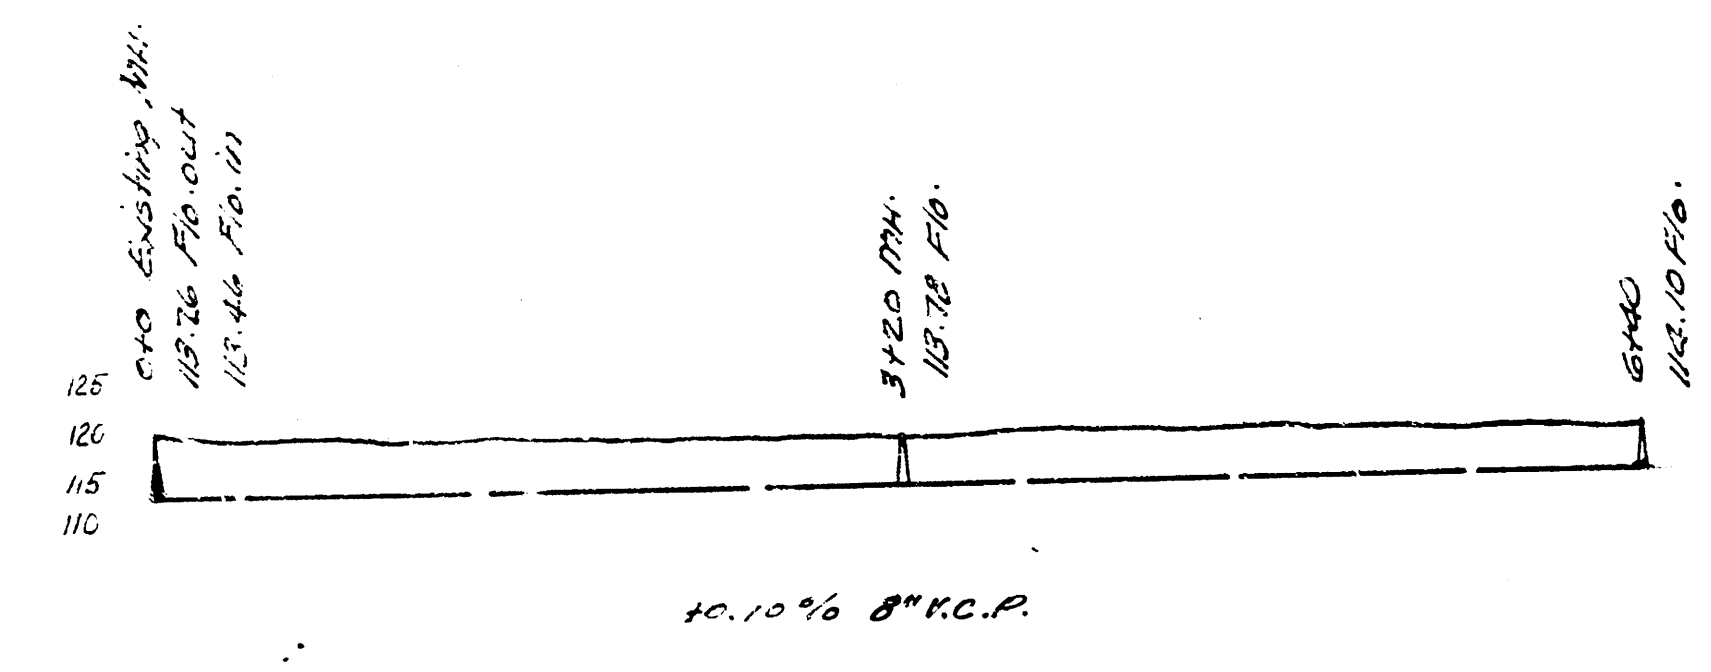

B.M. 166.28 N.E. corner of Porch, House No. 701 Casa Loma.

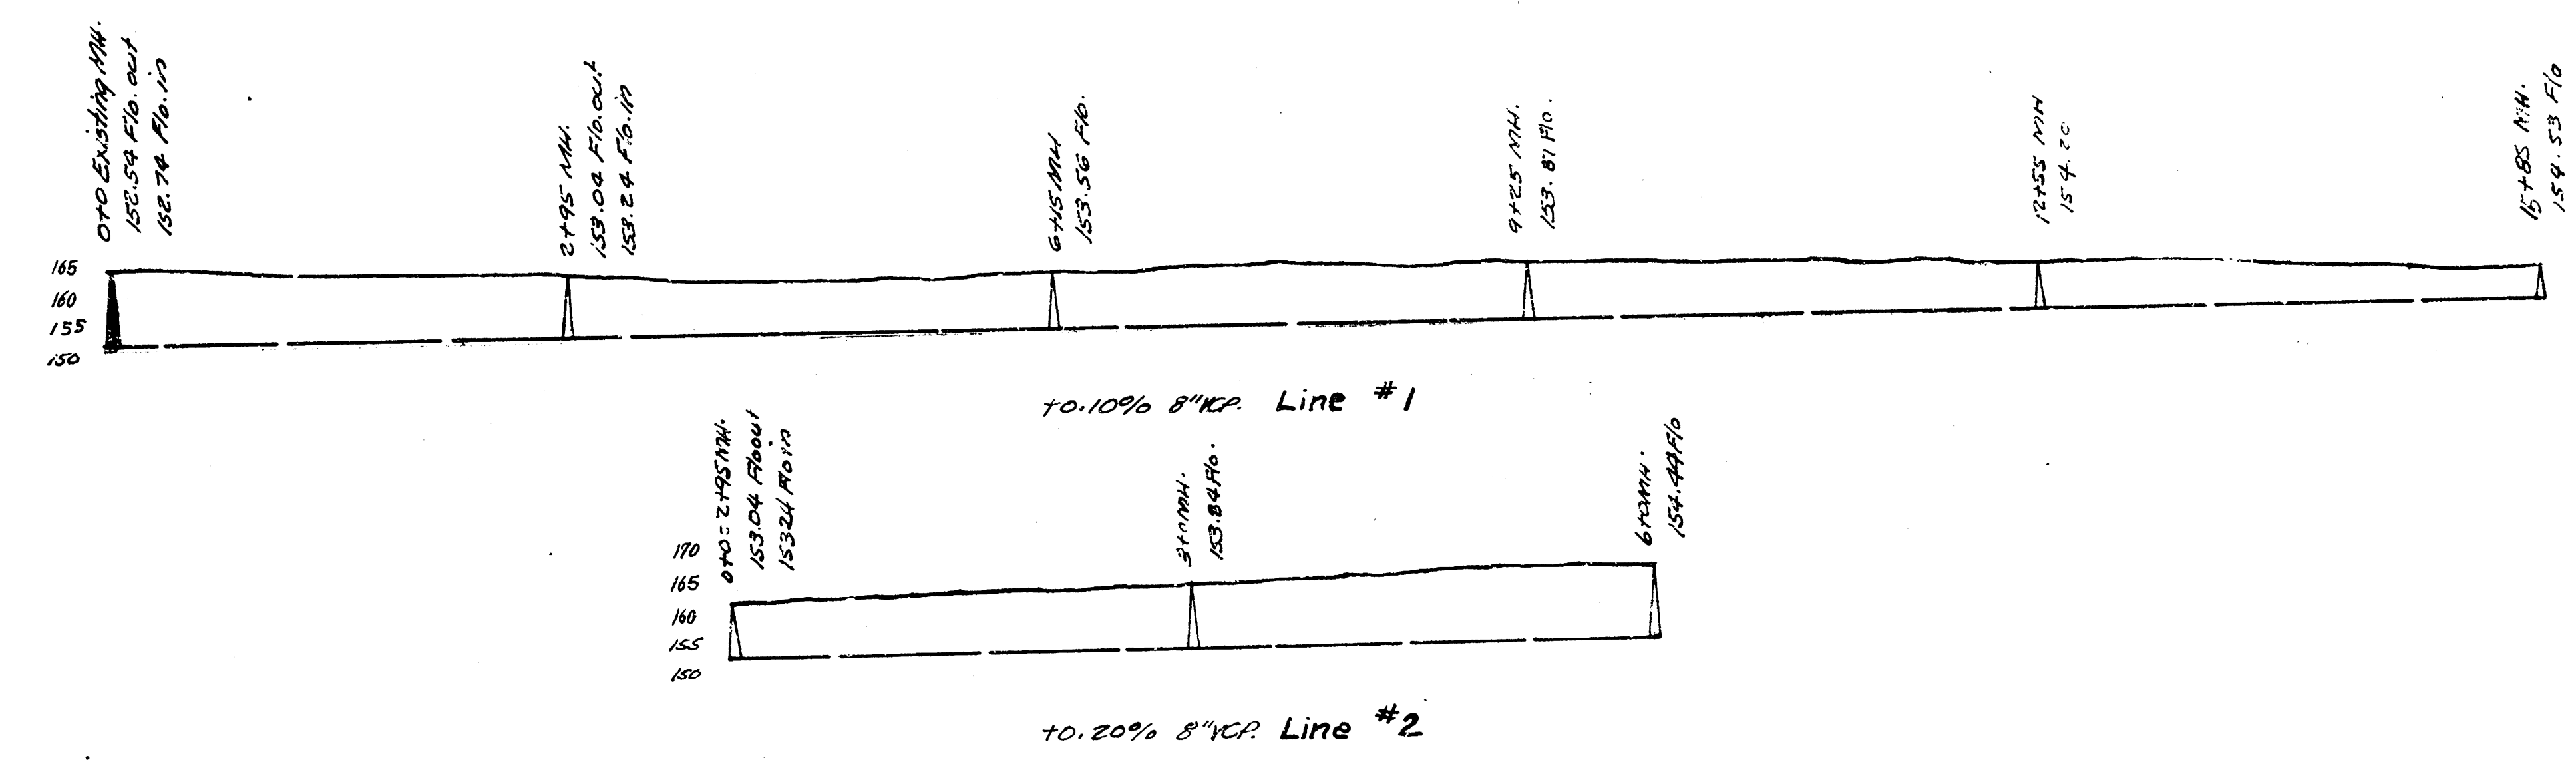

LAT. 40, DIST. D.C.S. S.S. 12
 LAT. 0, DIST. 0 S.S. 12
 CITY OF WICHITA, KANSAS
 L.K. WHITE CITY ENGINEER
 DATE 9-12-49 PROJ. NO. C29-35