


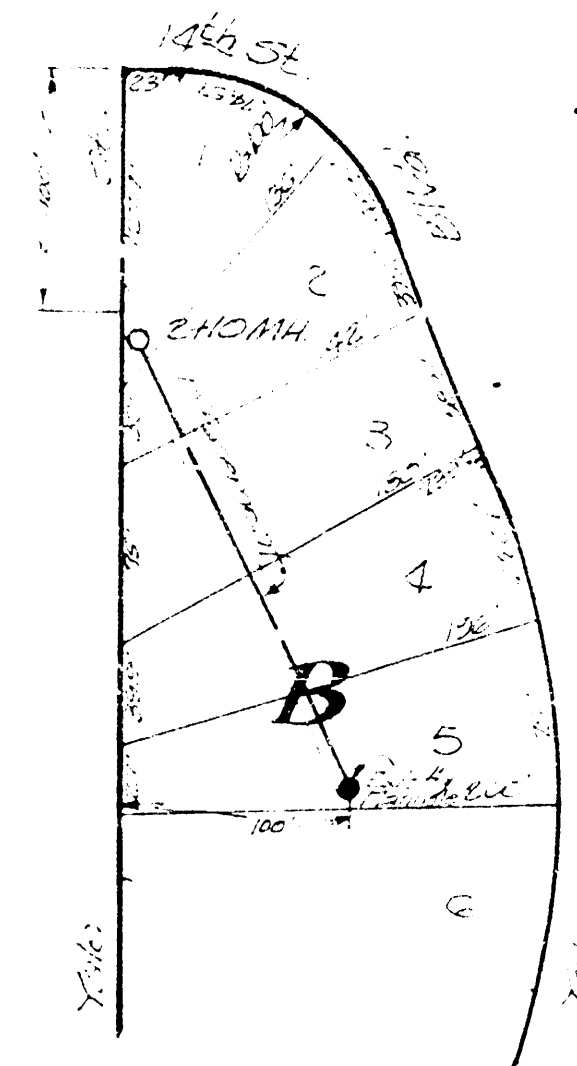
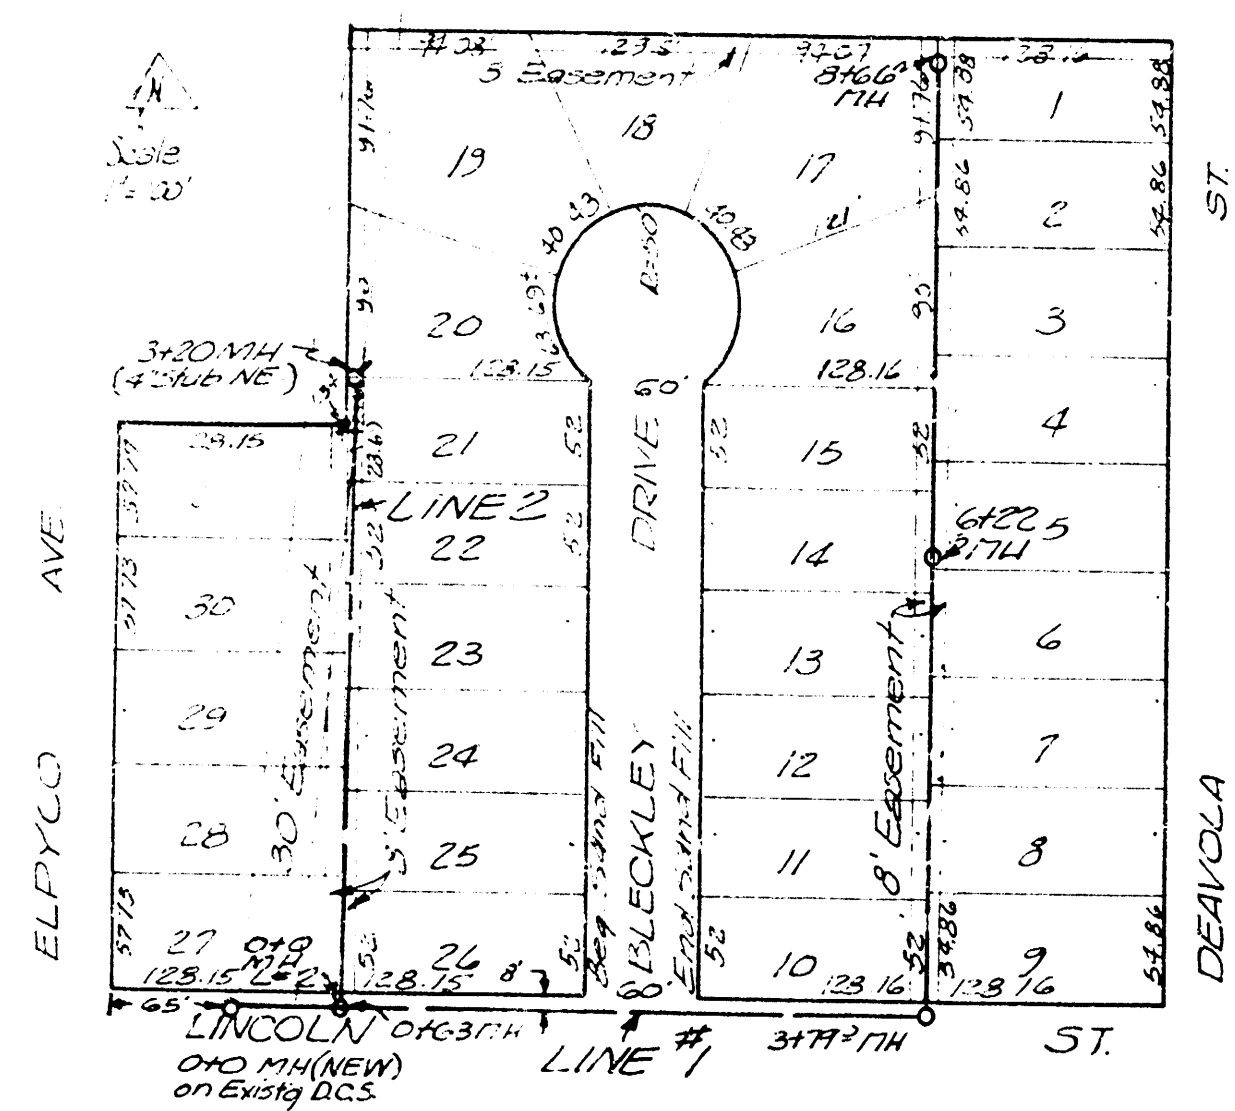


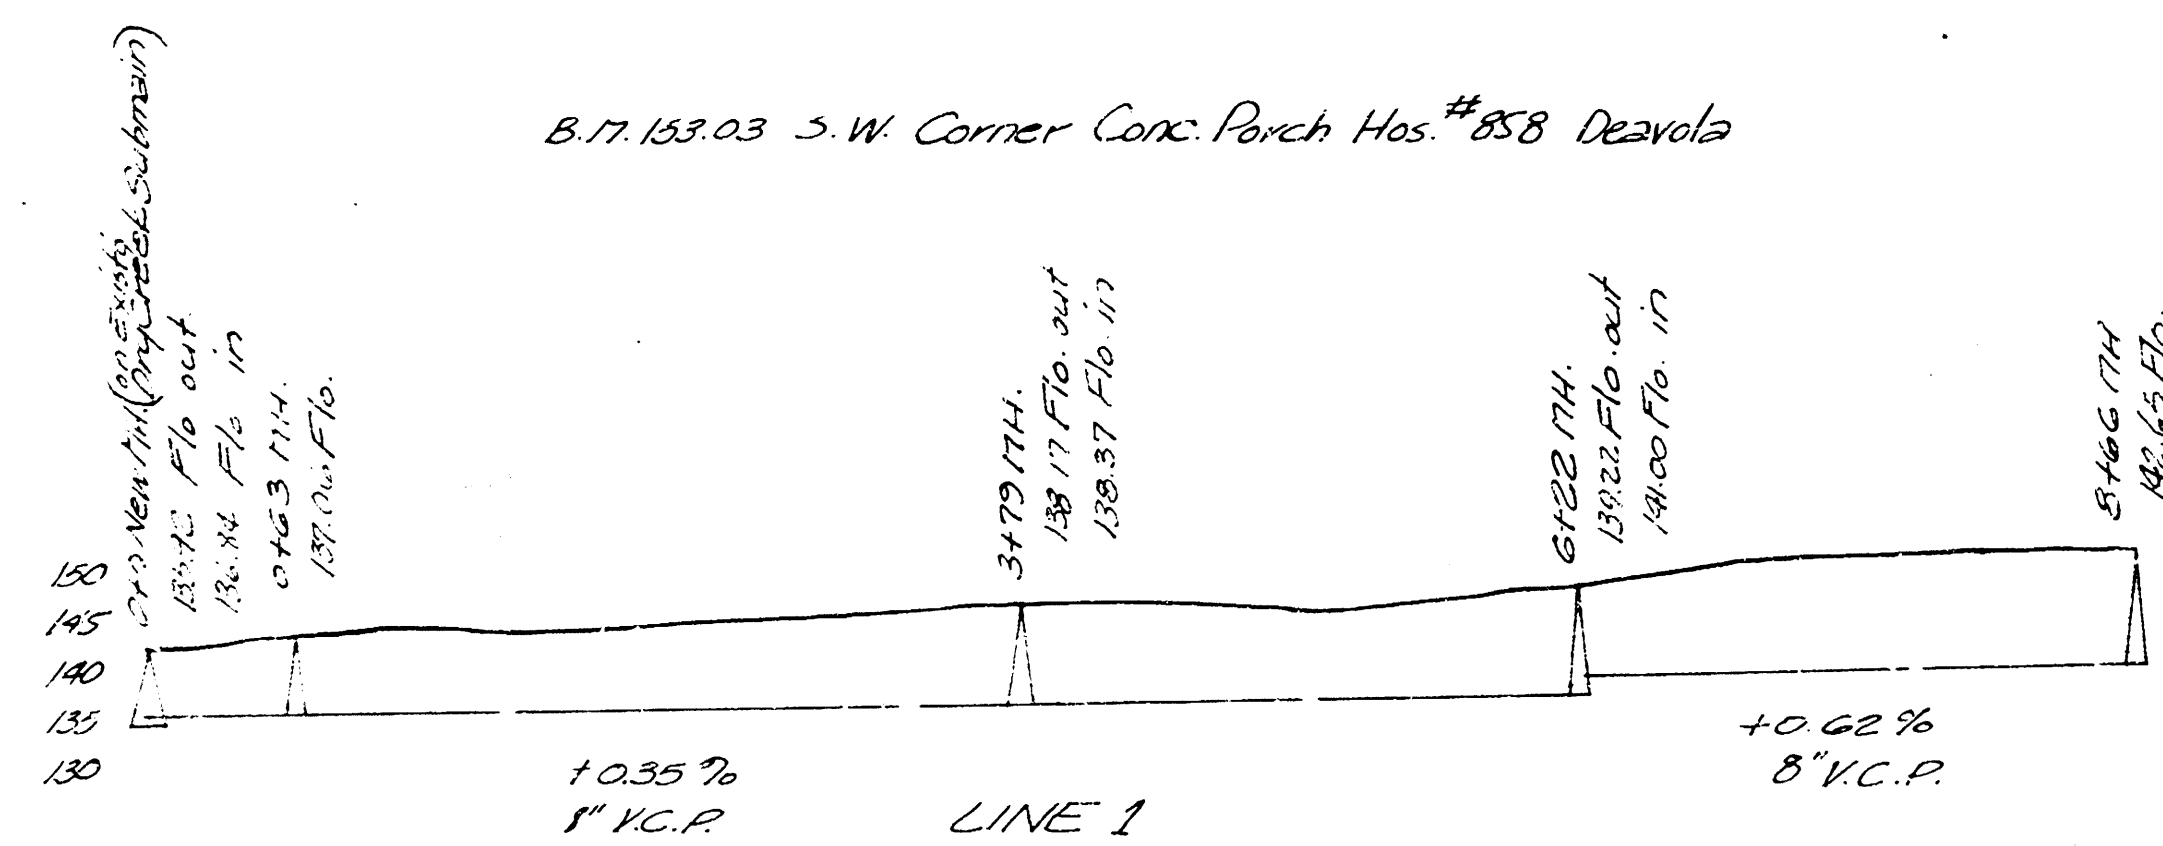

LAT. 14, DIST. E, SS #12

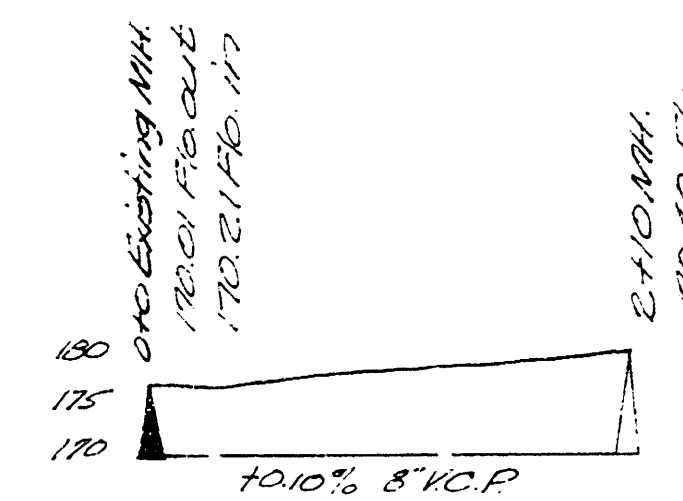

B. 17.13.03 S.W. Corner Conc. Parch. Has. #88 Deavola

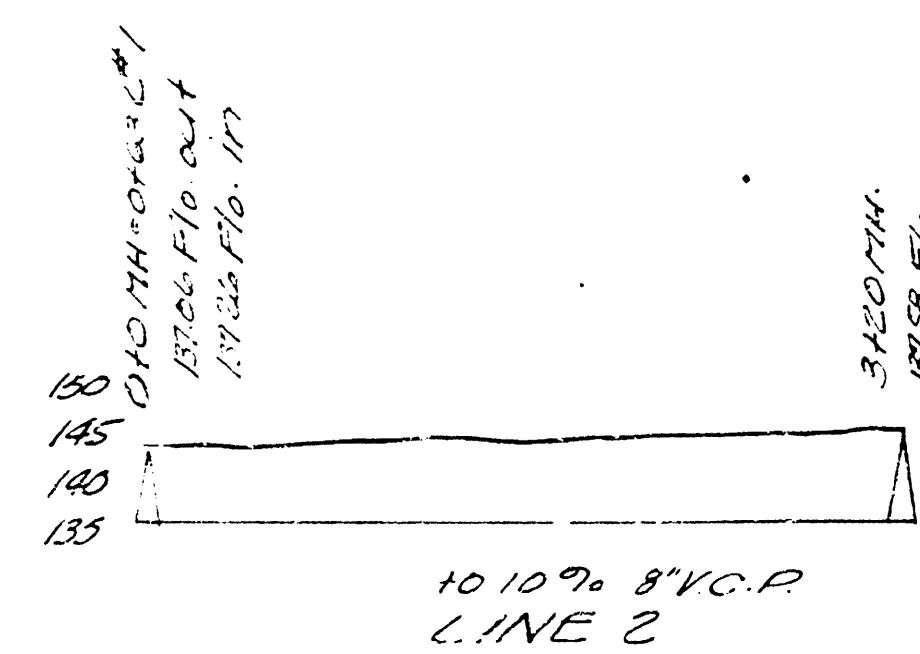

LAT. 14, DIST. E, SS #12
LAT. 14, DIST. E, SS #12
City of Wichita, Kansas
L.R. White - City Engineer
Date: Feb. 1950 - Proj. No. C20-10