

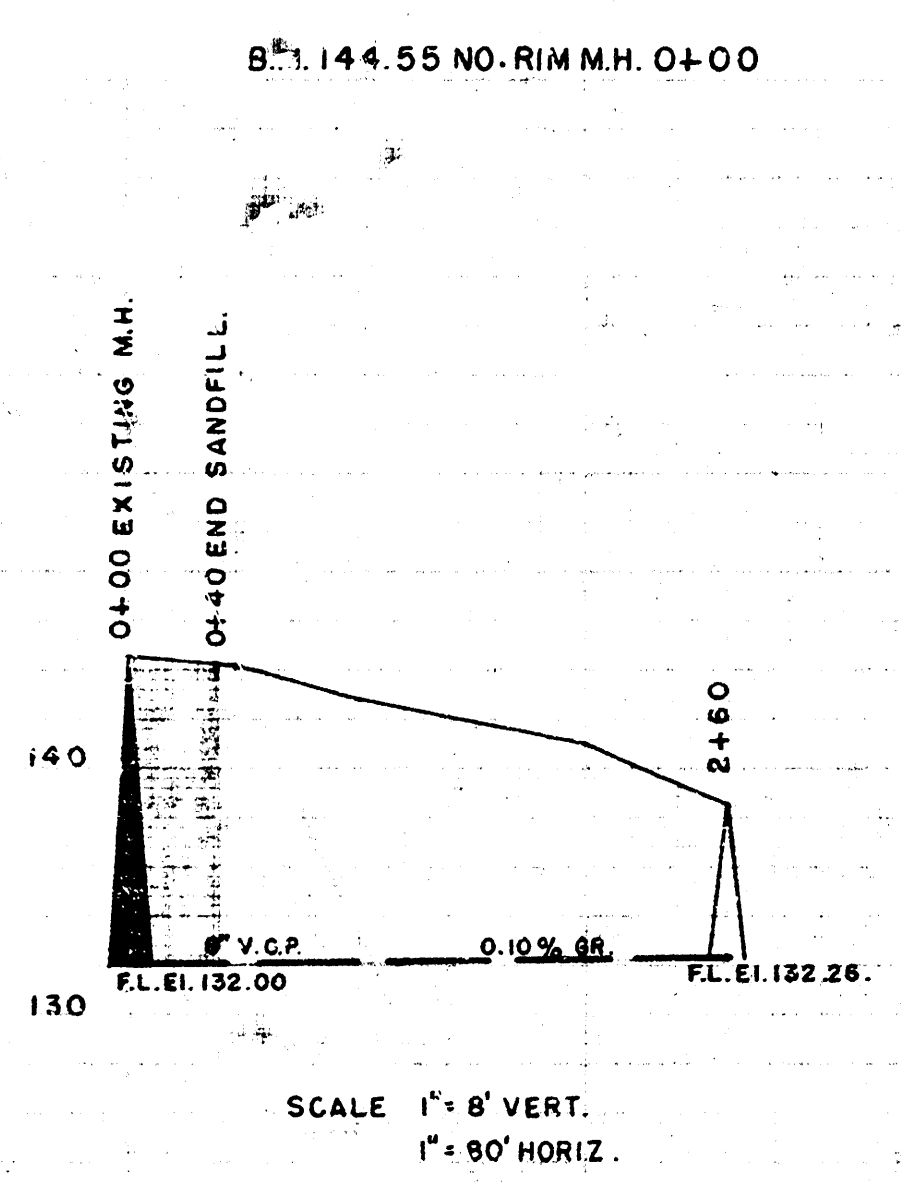




DATE 4-9-32
DRAWN BY L.M.C.
CHECKED BY
BOOK NO.

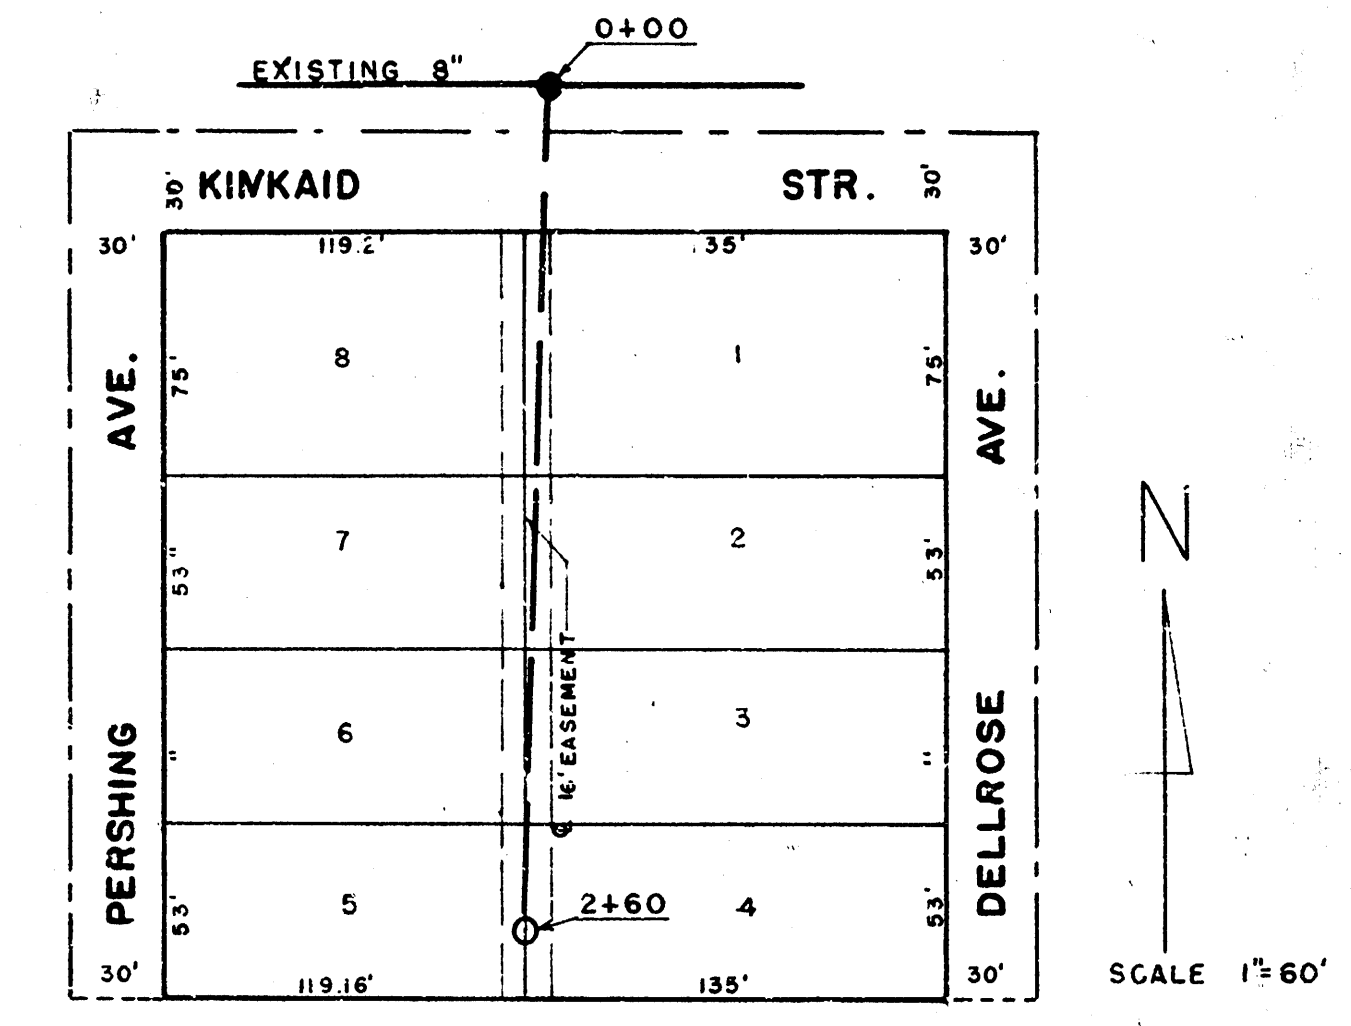

LAT. 62. D.C. MAIN 12.
CITY OF WICHITA KANSAS
L.K. WHITE CITY ENGINEER
PROJ. NO. C-22-5.

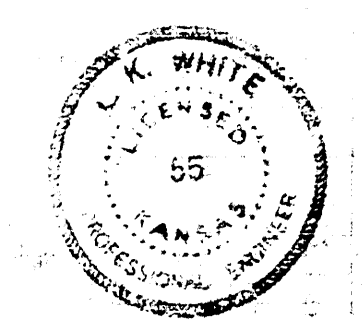

CEDERDALE ADDITION

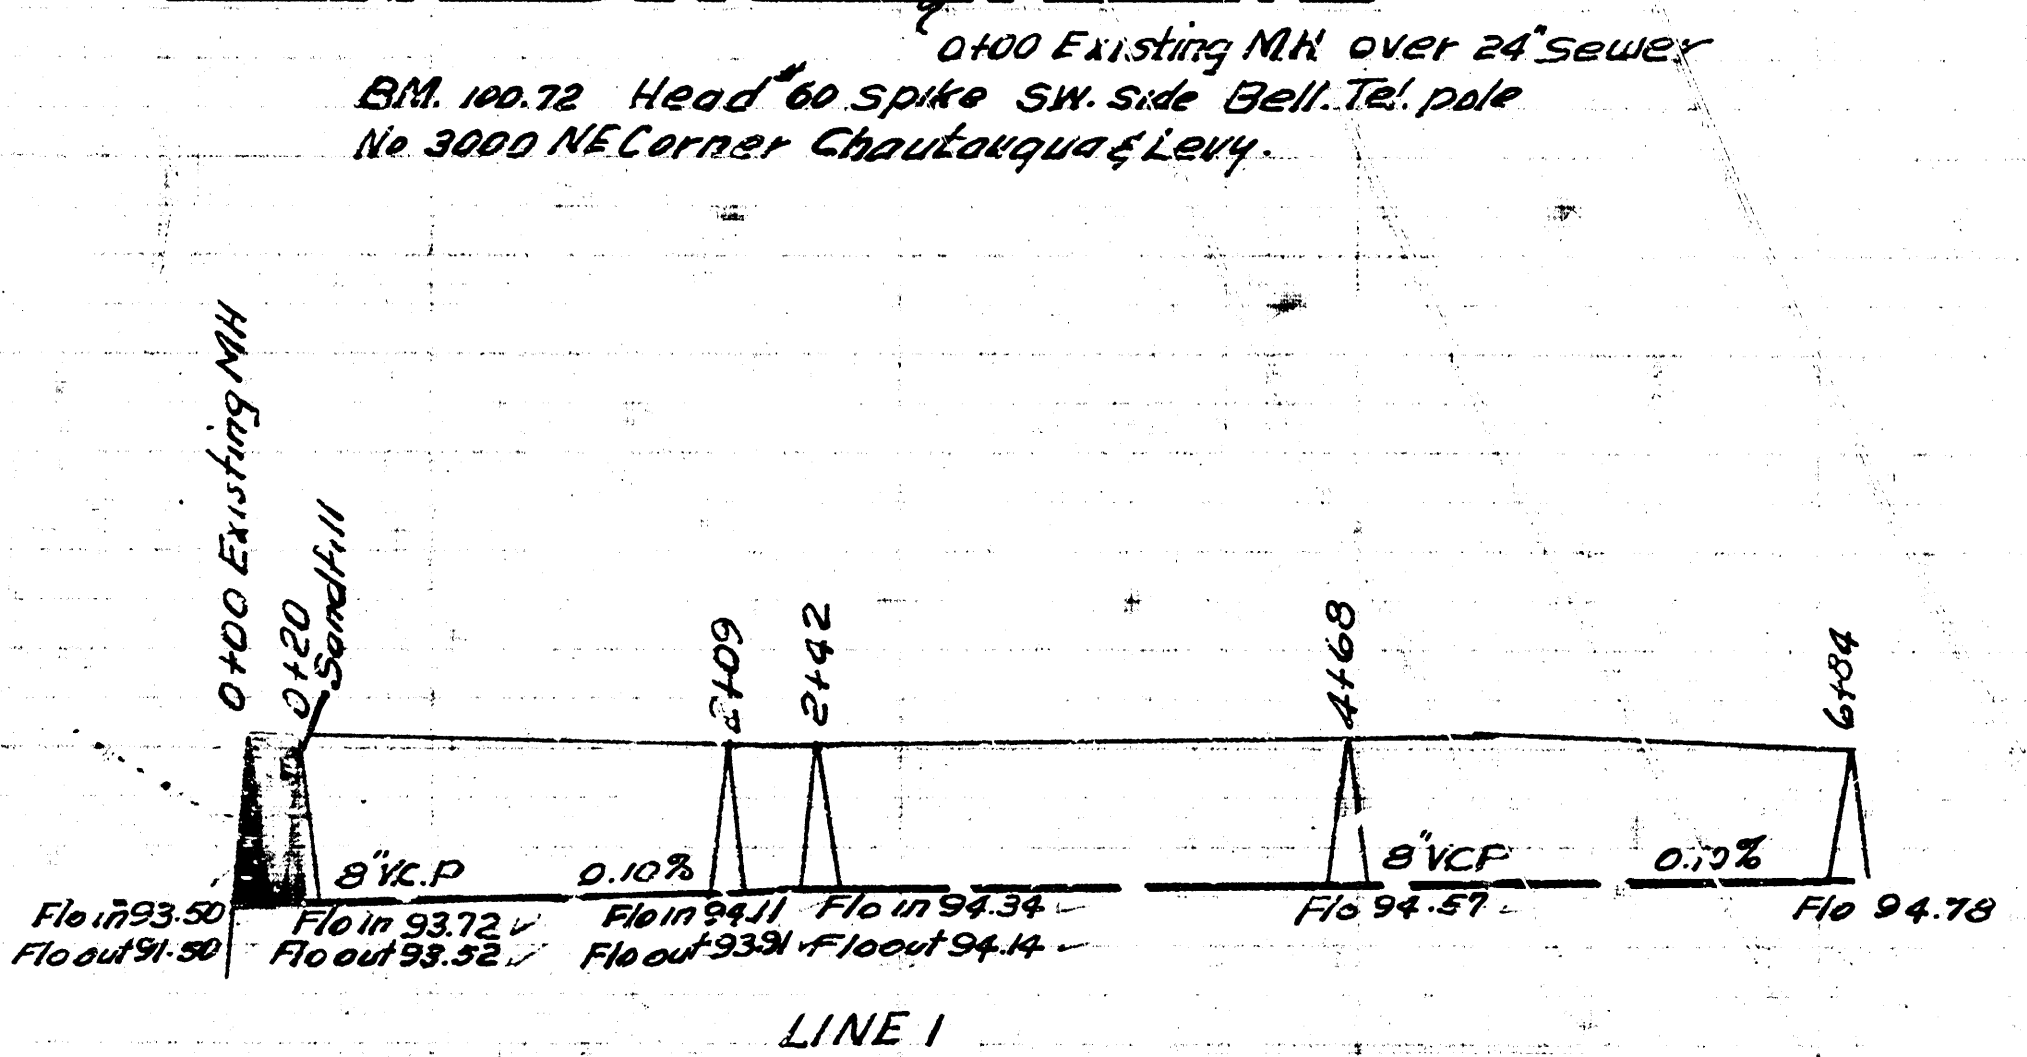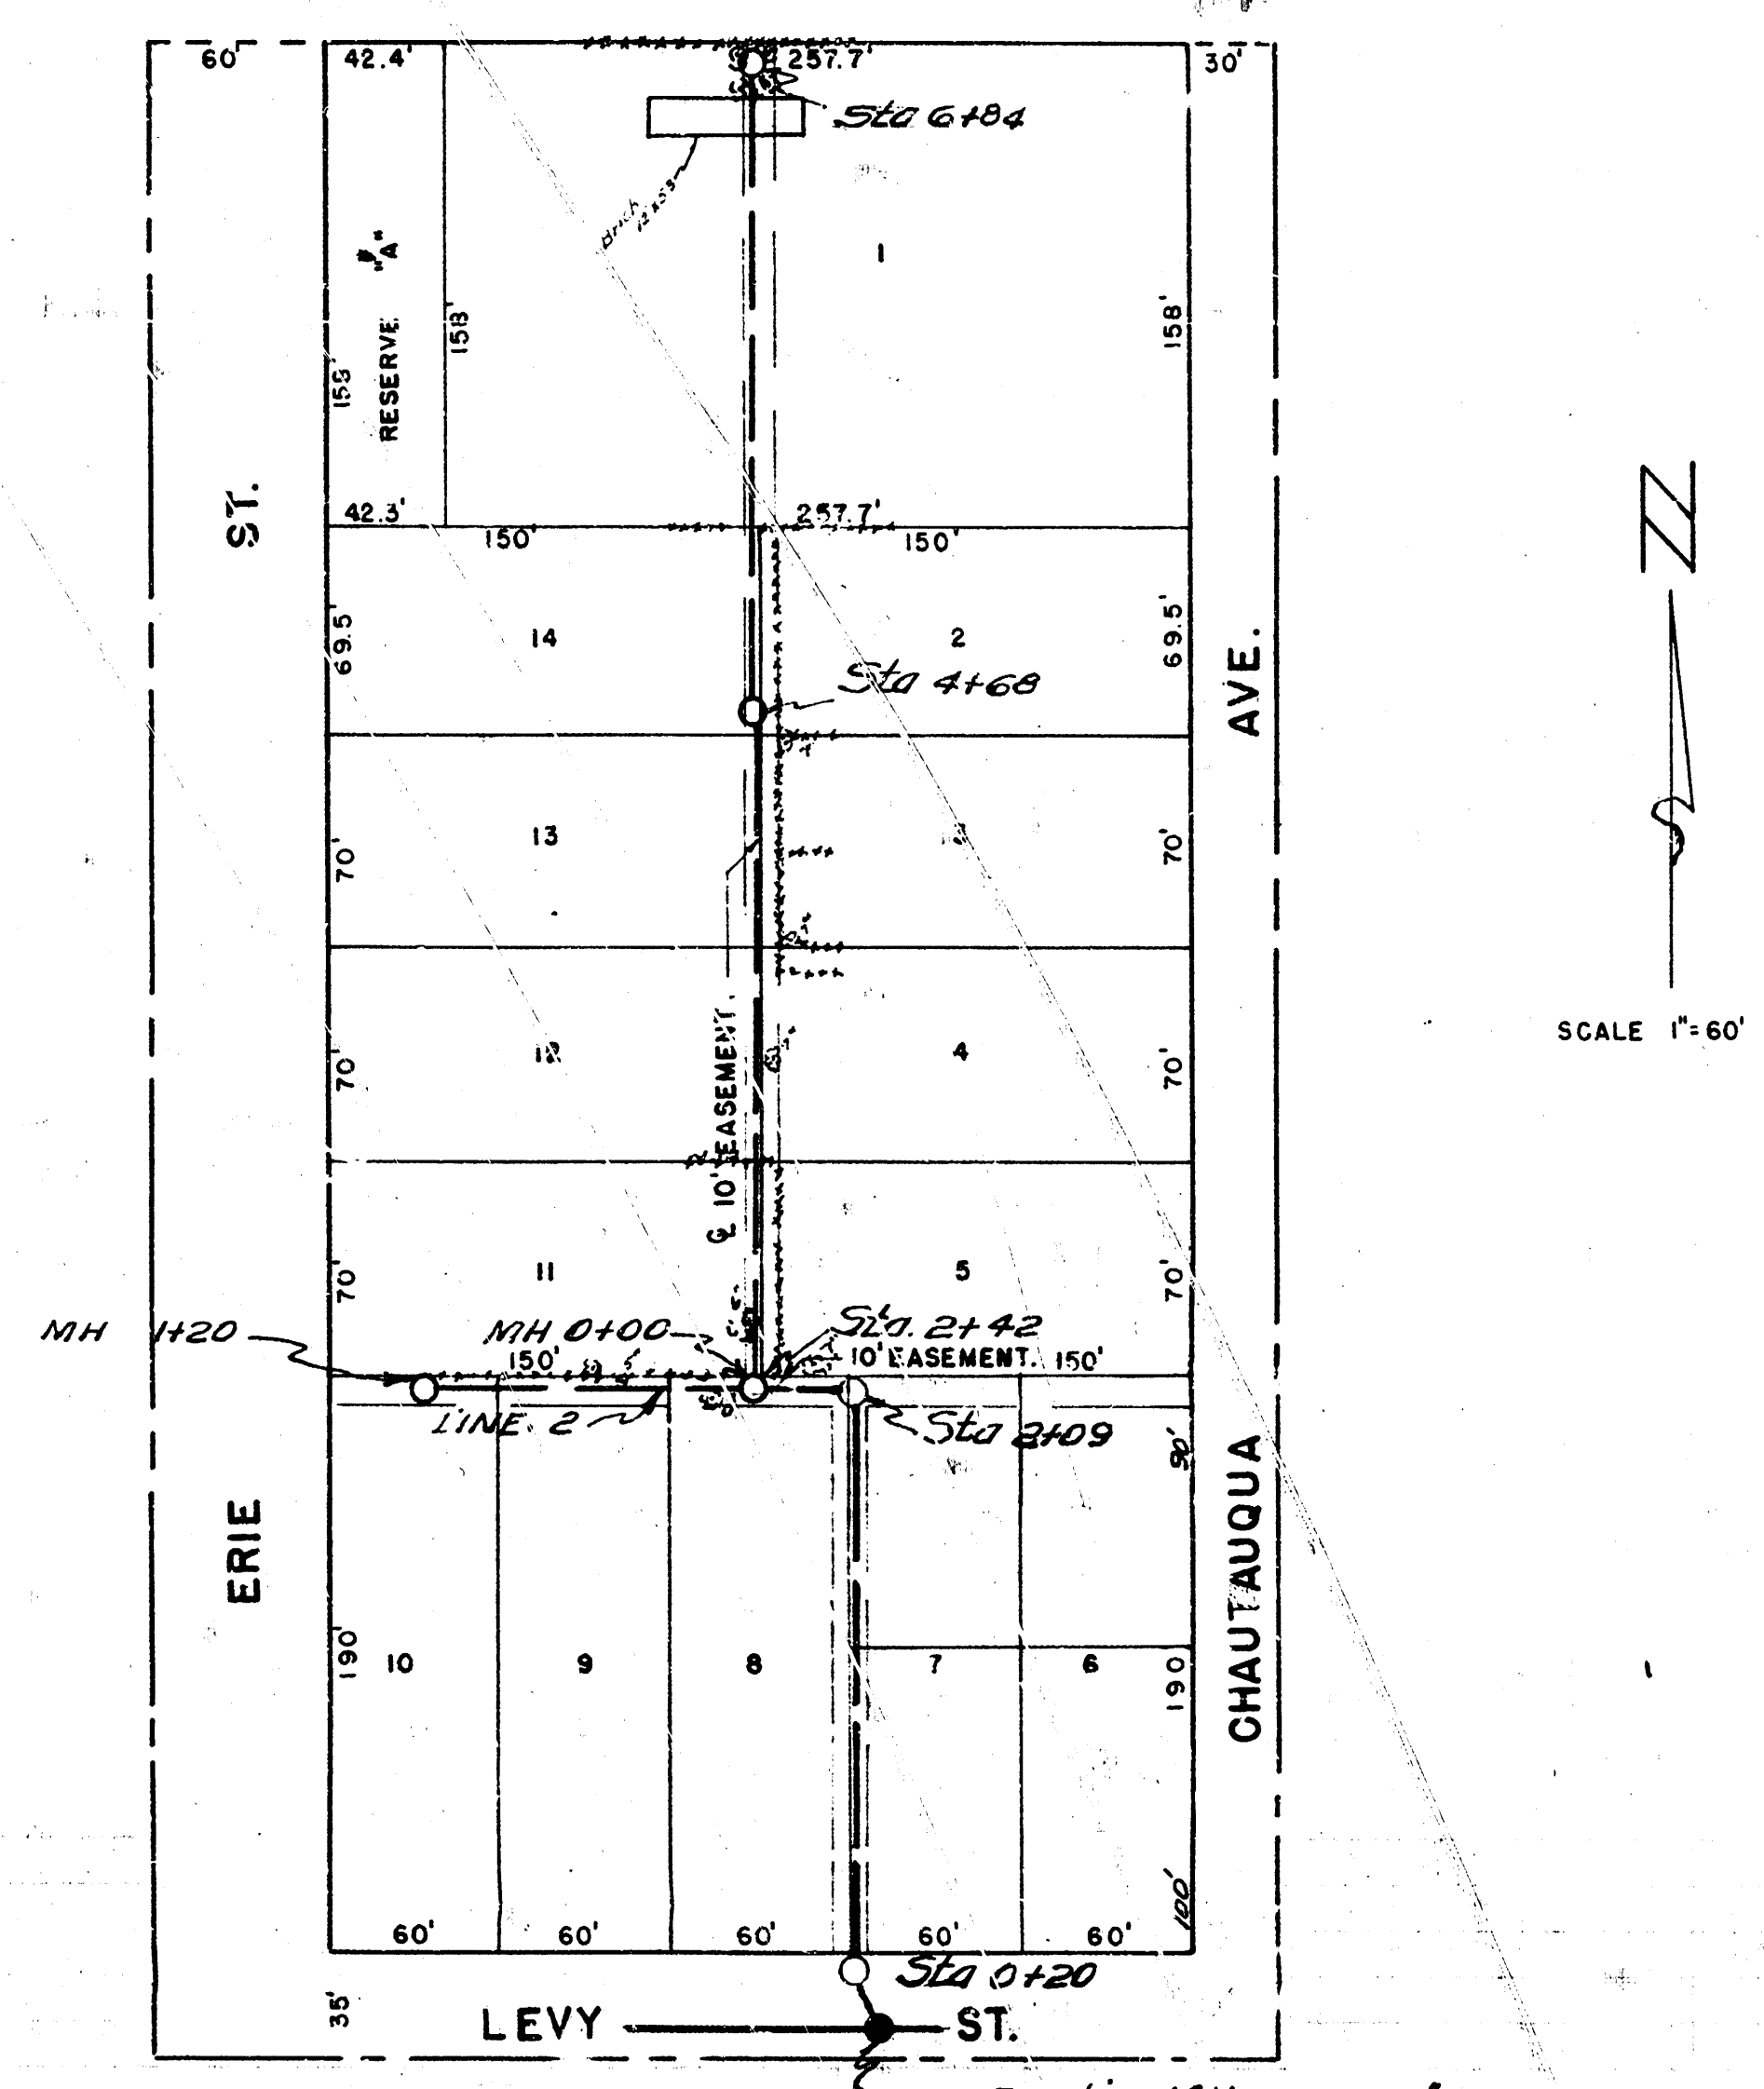

Note- Trench shall be hand dug through brick building Near sta 6+20

LAT. 12. D.C.2 MAIN 12.
CITY OF WICHITA KANSAS
L.K. WHITE CITY ENGINEER
PROJ. NO. C-22-27

