
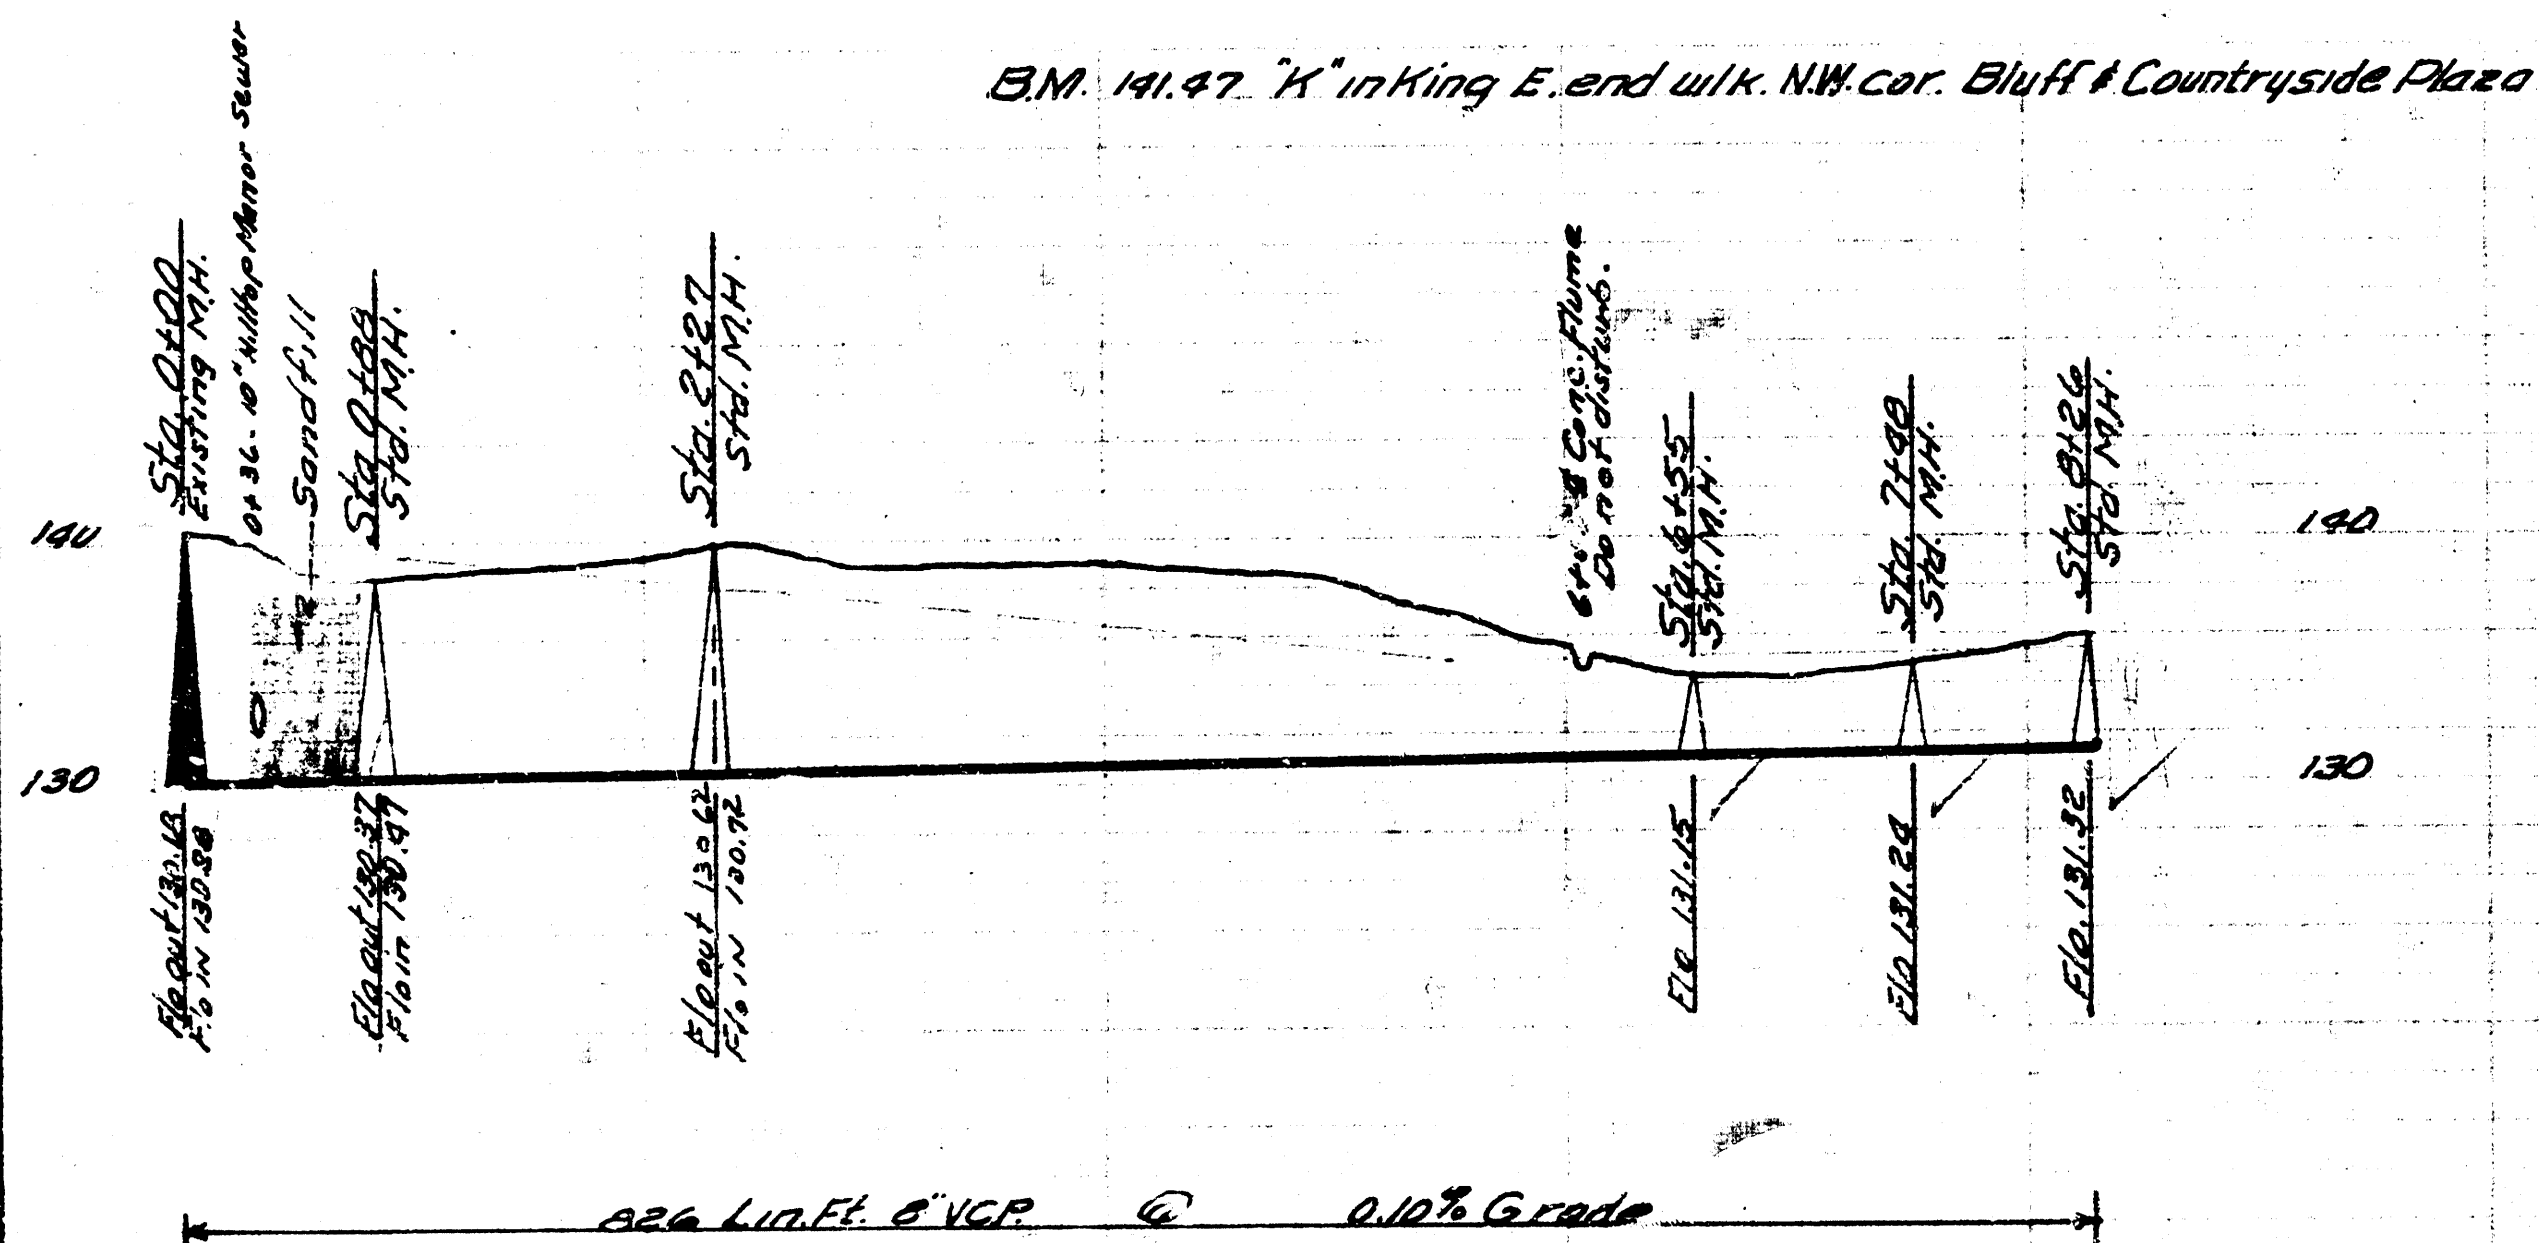


Date 1-13-85
 Plan by [illegible]
 Checked by [illegible]
 14.00

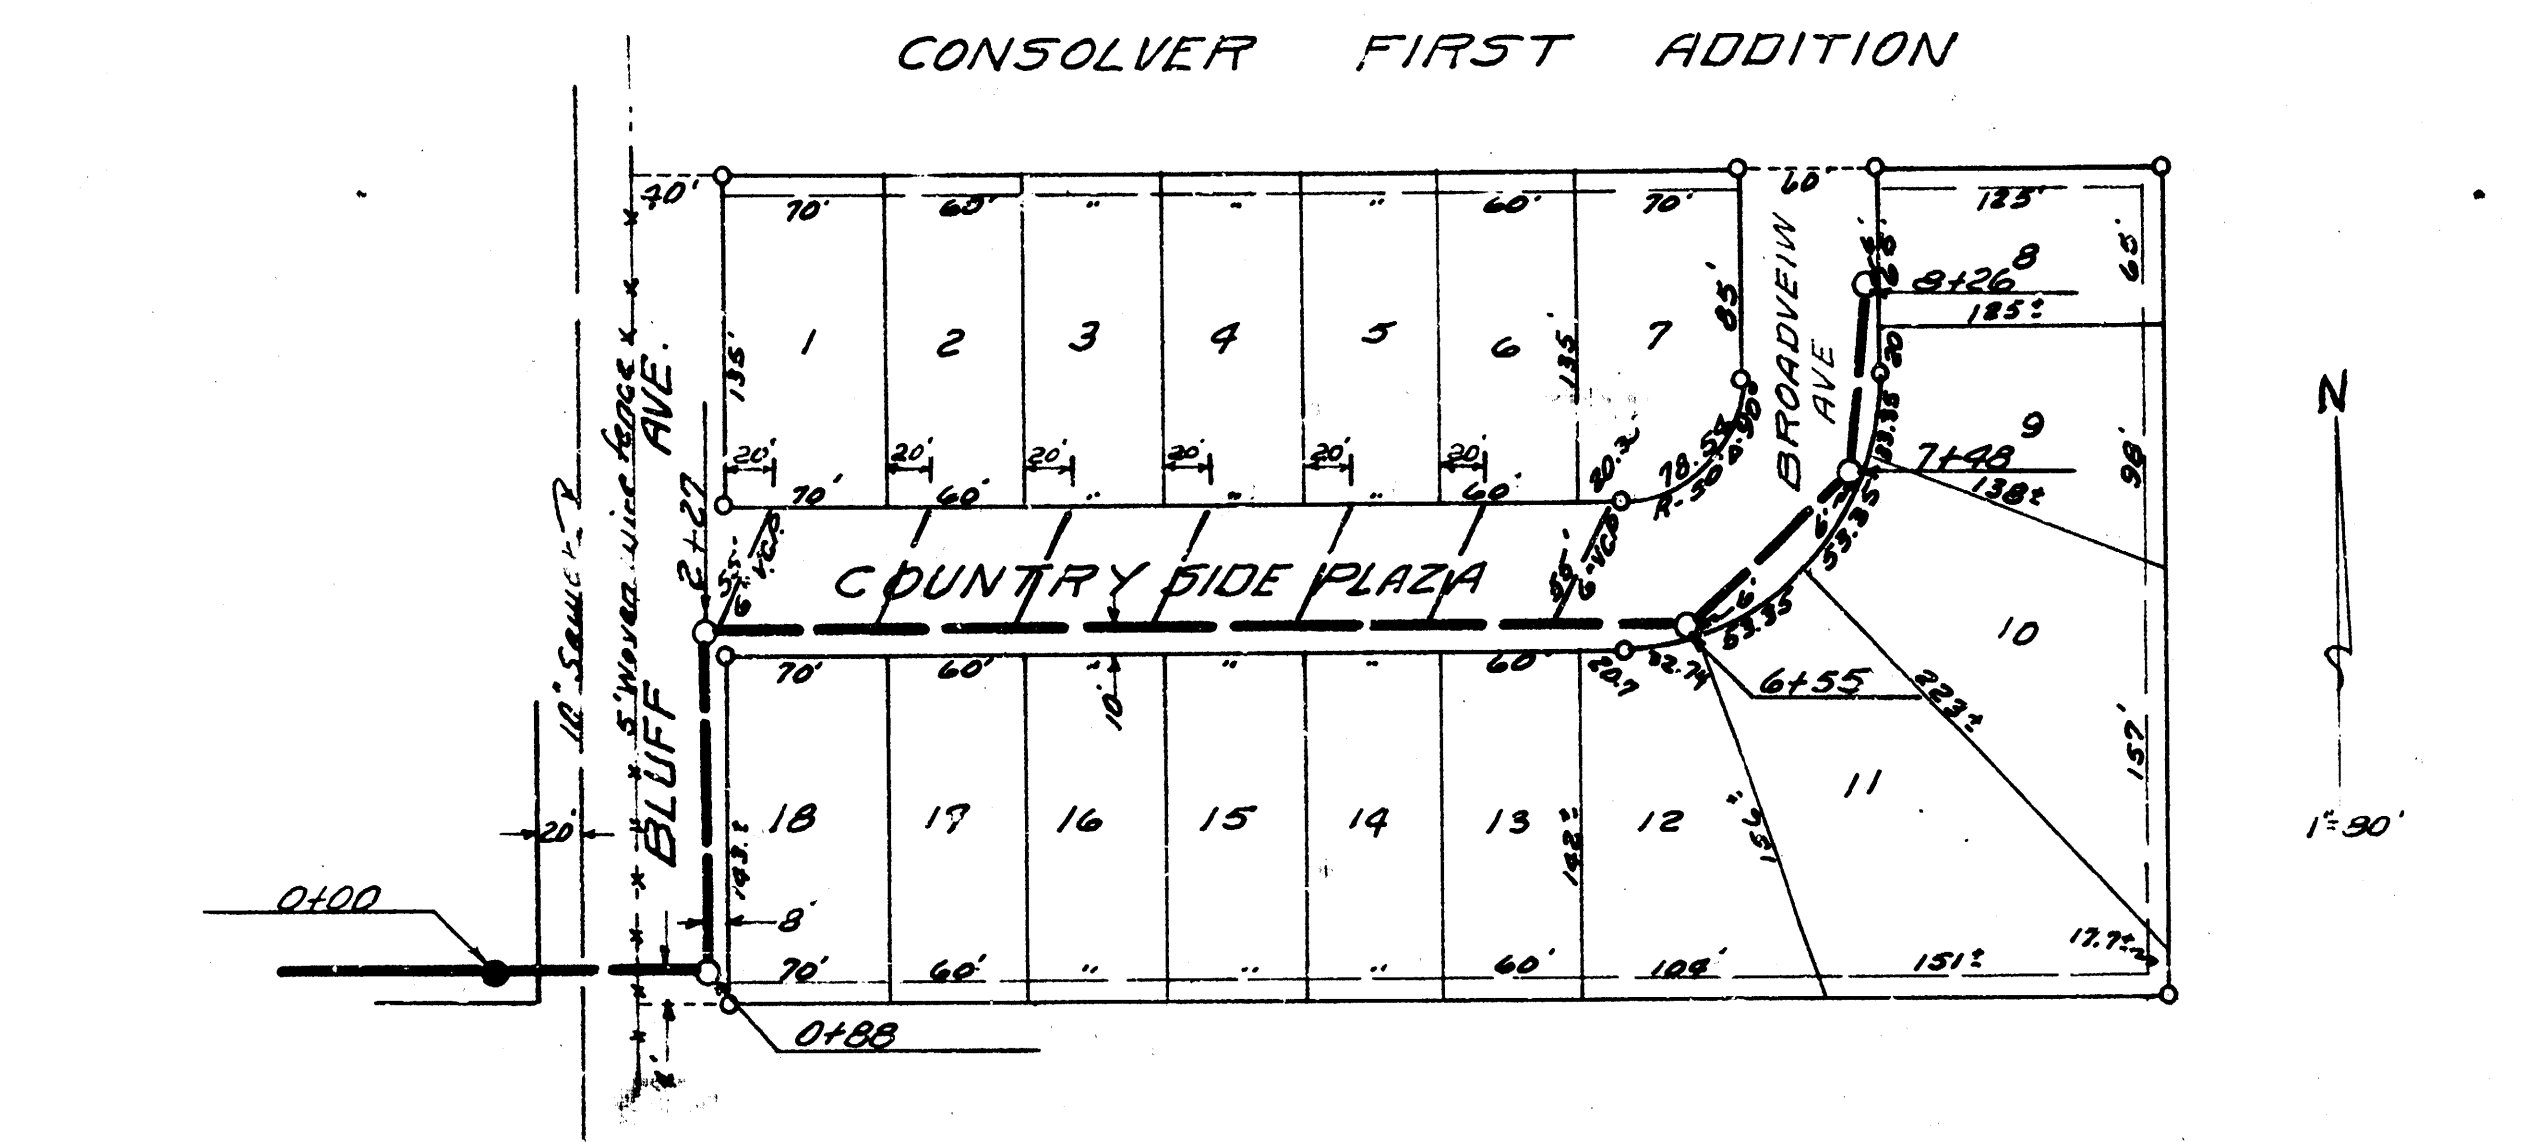

Note - All 6" stubs shall be on 0.20% Grade
 Flush all lines & stubs from 0+00 on & use
 excavated material on 0" line for backfill
 and sand on all 6" stubs

LAT. 67 DCS 55.12
 CITY OF WICHITA KANSAS
 B.E. SMITH CITY ENGINEER
 Proj. No. C-24-85