




Date 7-18-52
 Drawn by L. MacLean
 Checked by B. C. H. No. 11-24

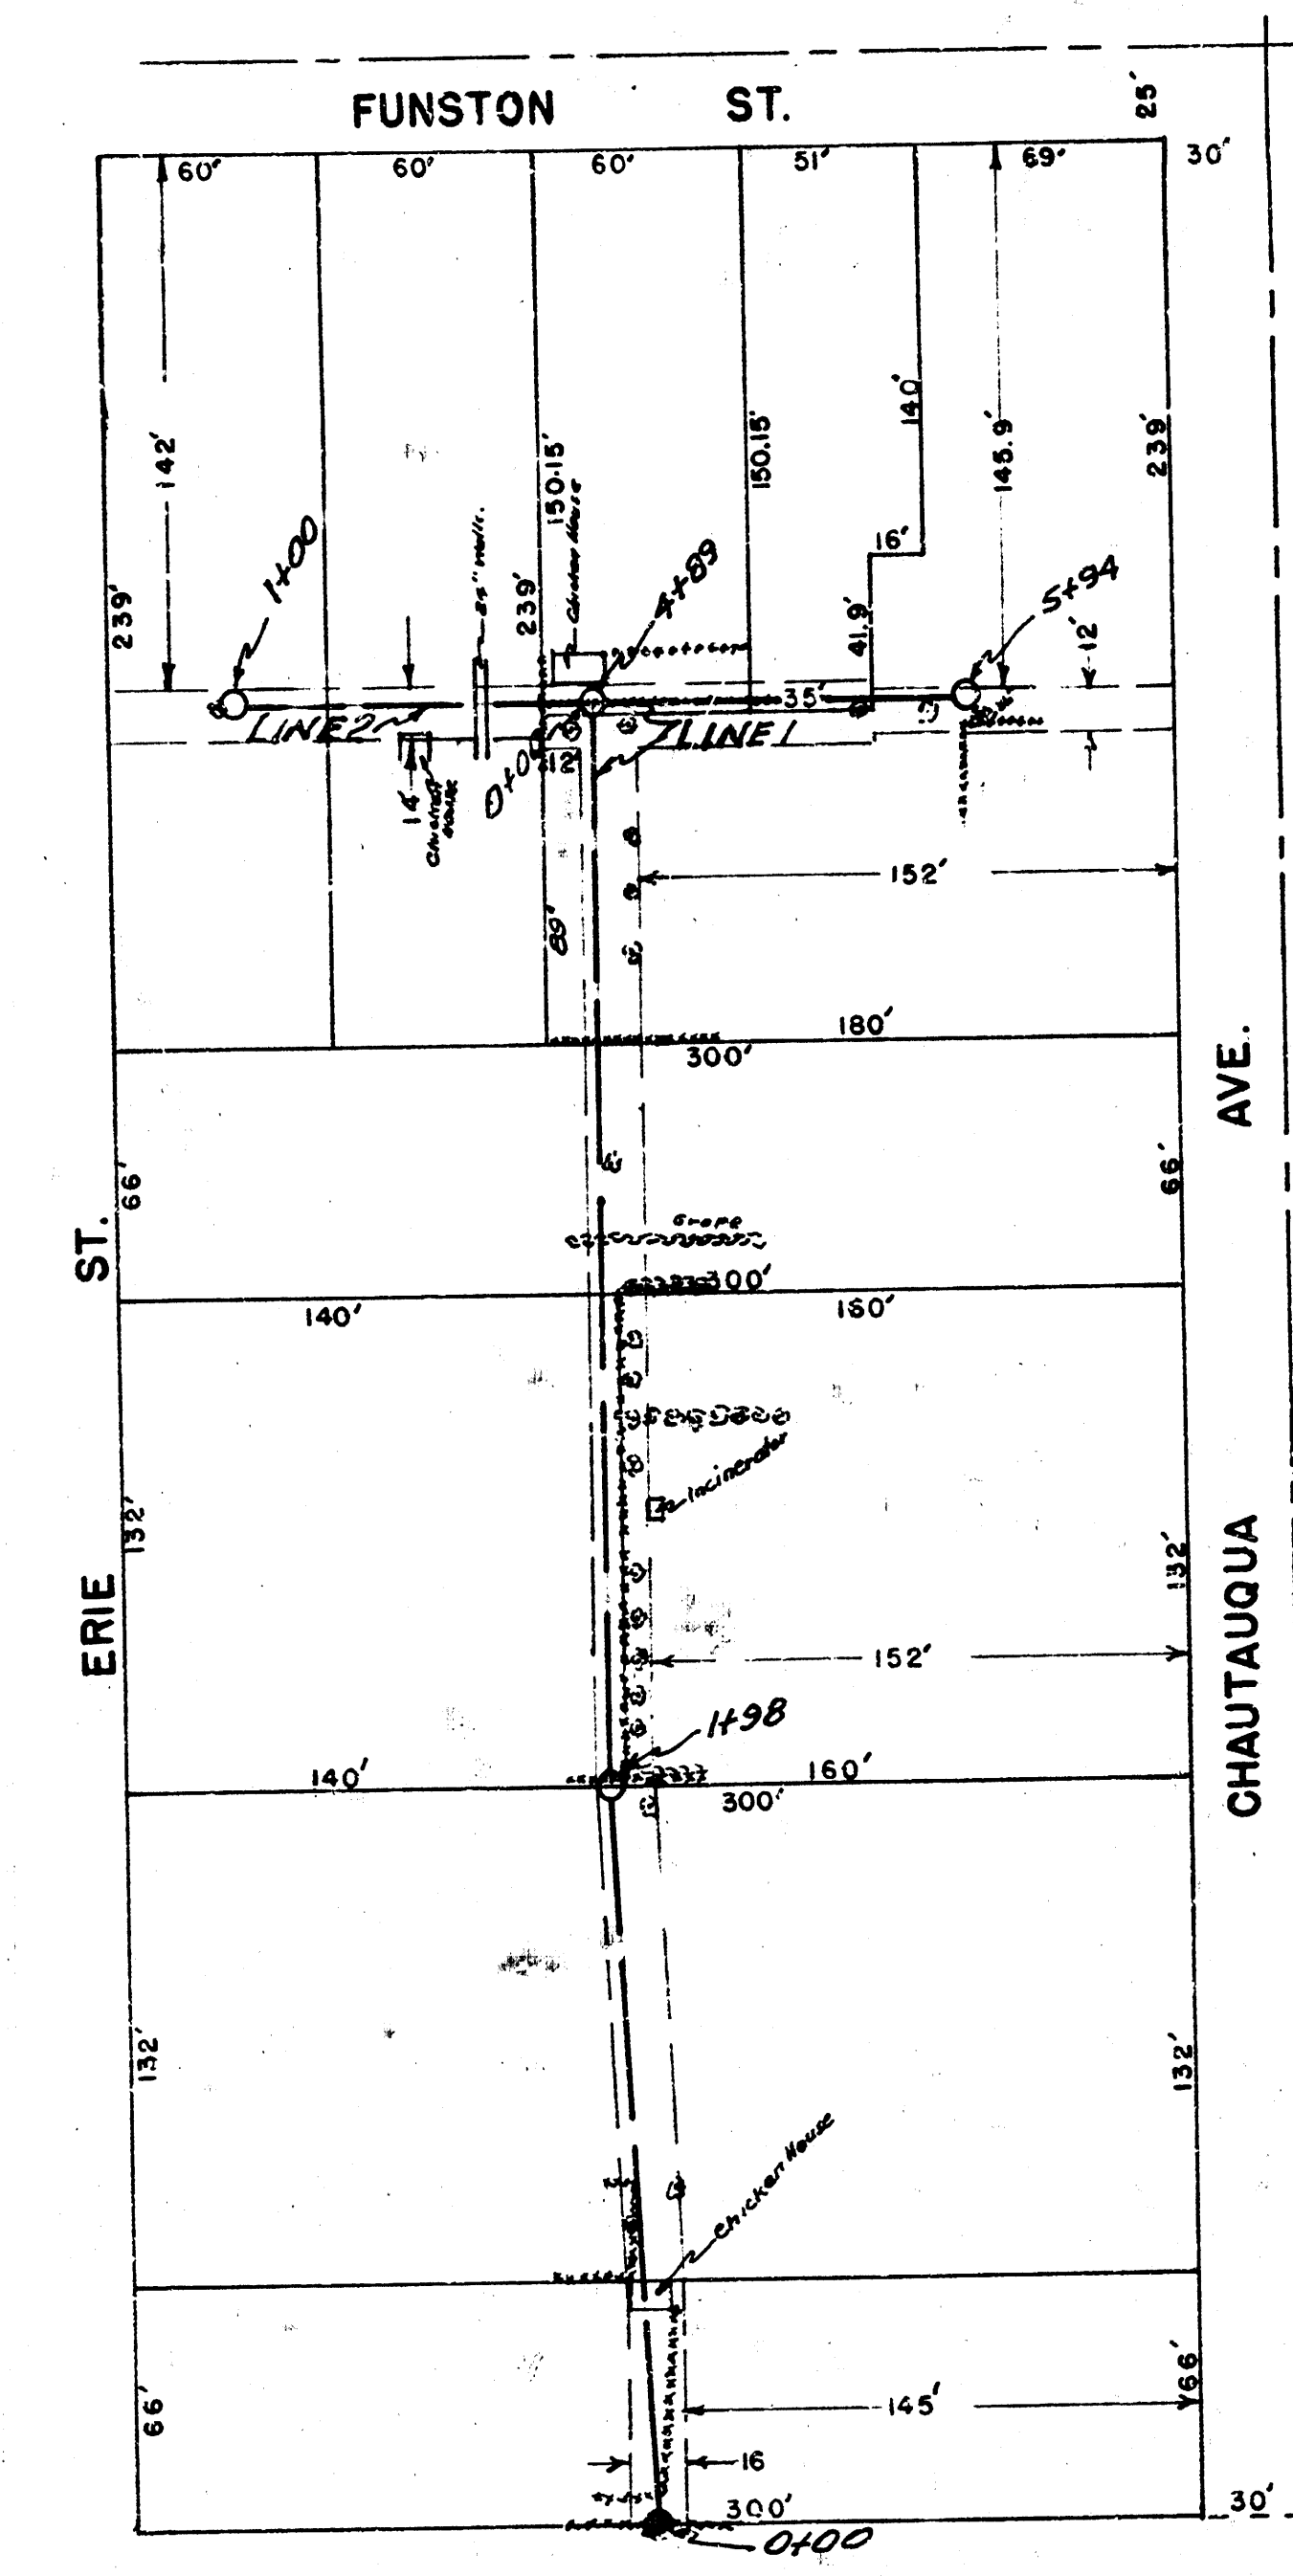

Scale 1" = 50'

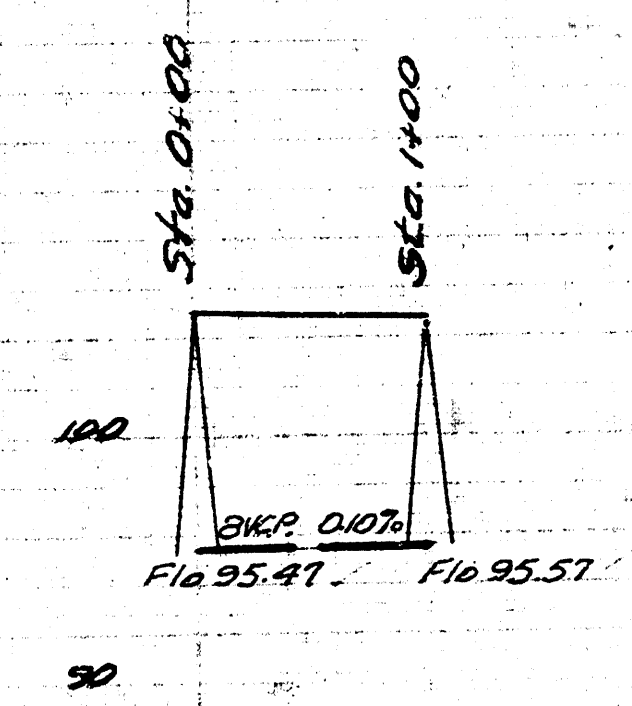


Date 7-29-52
 Drawn by L. MacLean
 Checked by B. C. H. No. 66-1

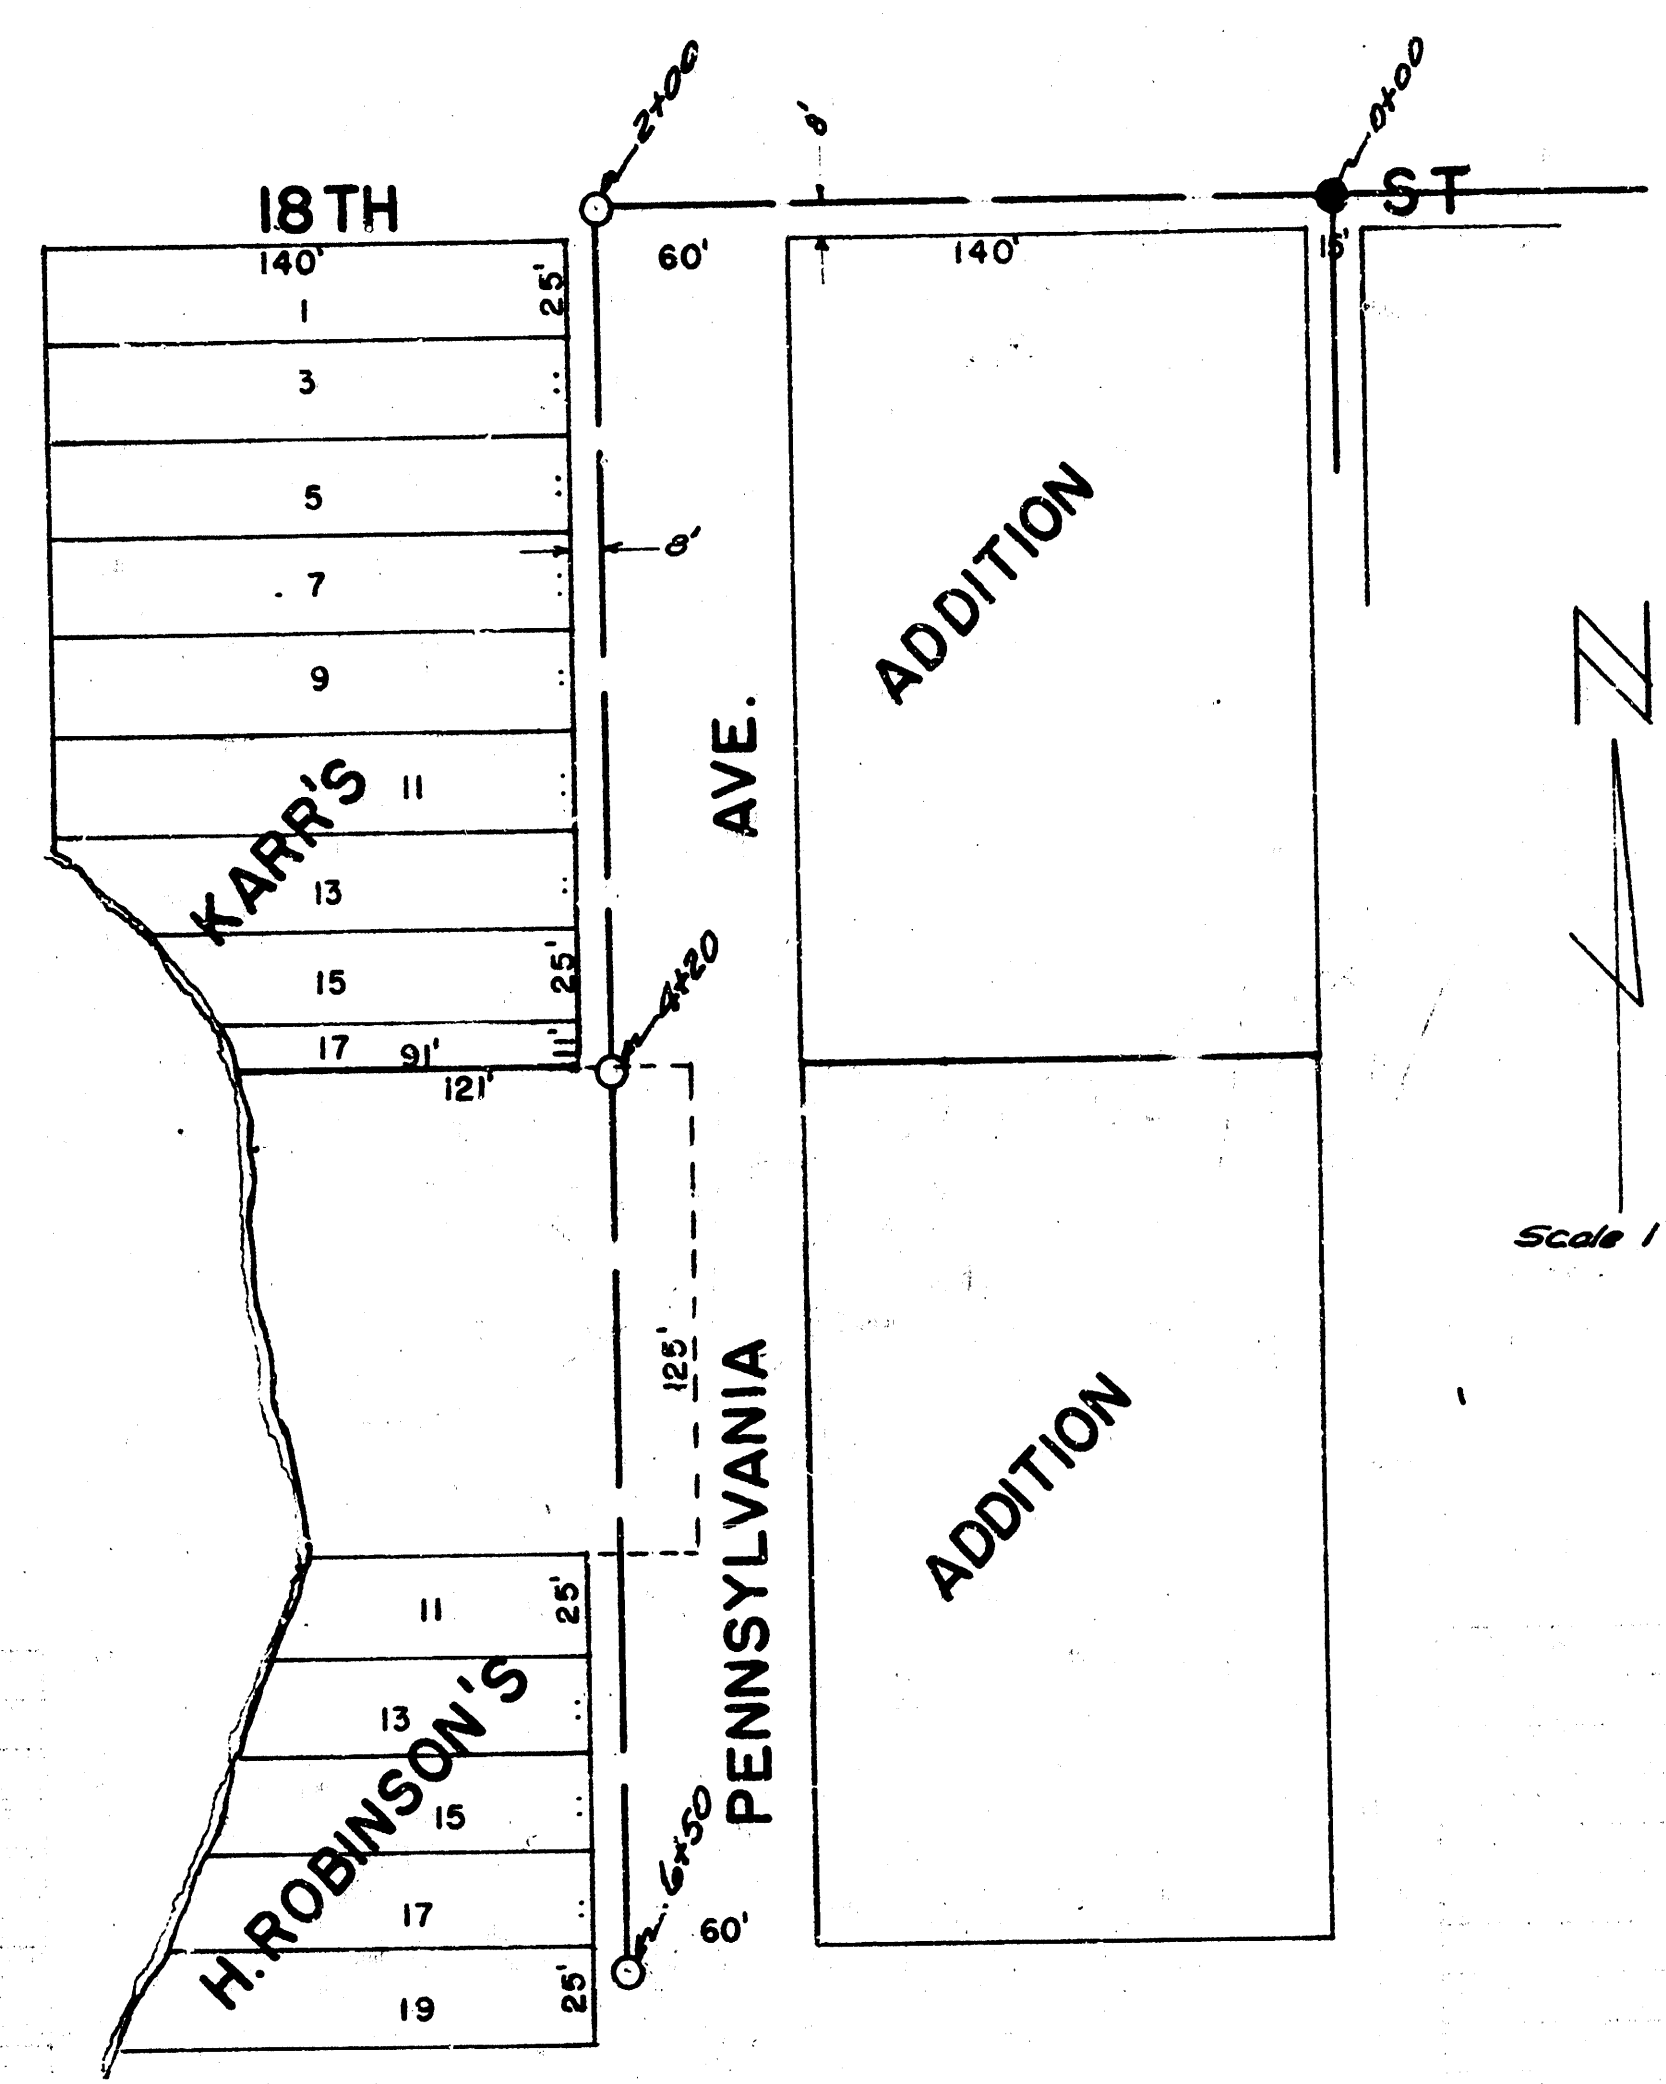


Scale 1" = 50'

BM 100.72 Head #60 spike SW side Tel. pole #3000
 NE Corner Chautauqua & Levy

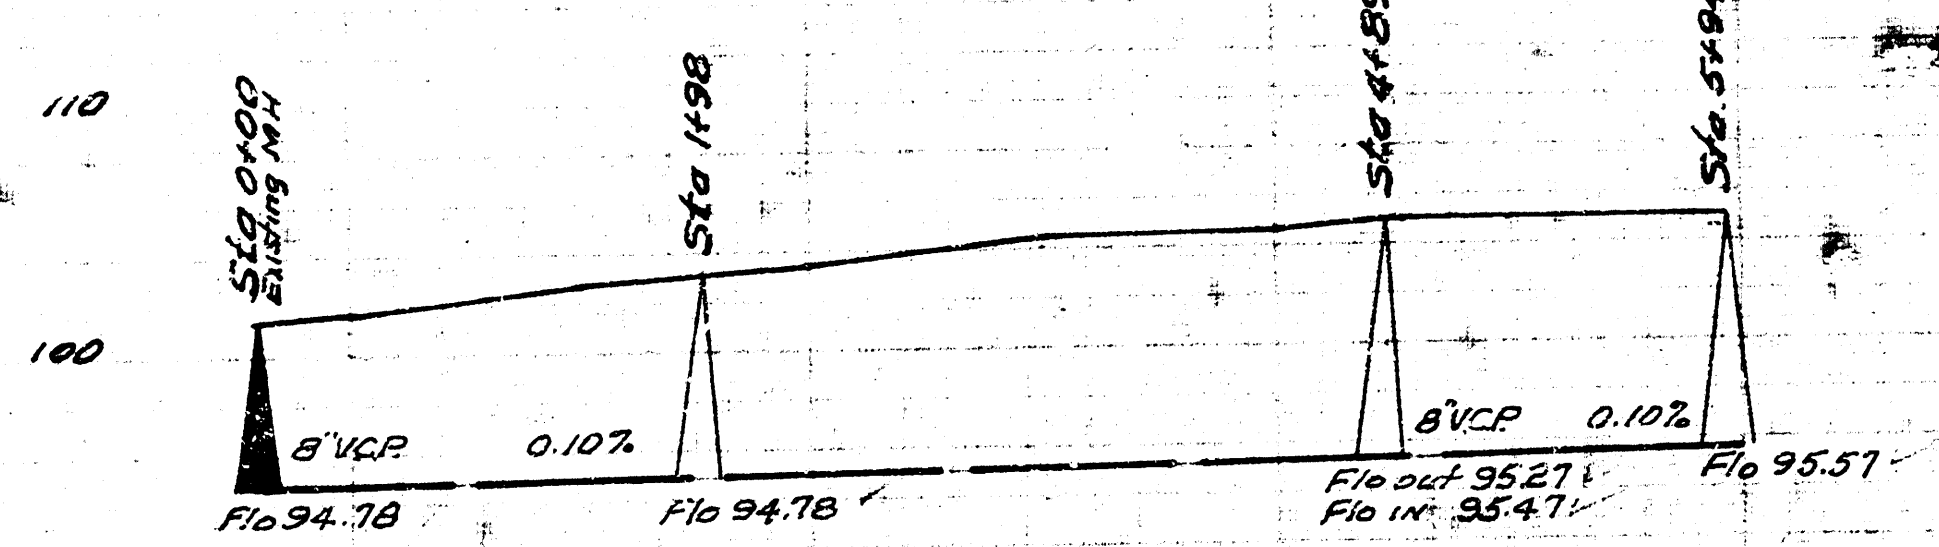

LAT 21 DC52 5512
 CITY OF WICHITA KANSAS
 LK WHITE CITY ENGINEER
 Proj No. C-22-44

BM 124.44 1" in Ludlow Fire Hyd. NW Corner 18th & Hydraulic

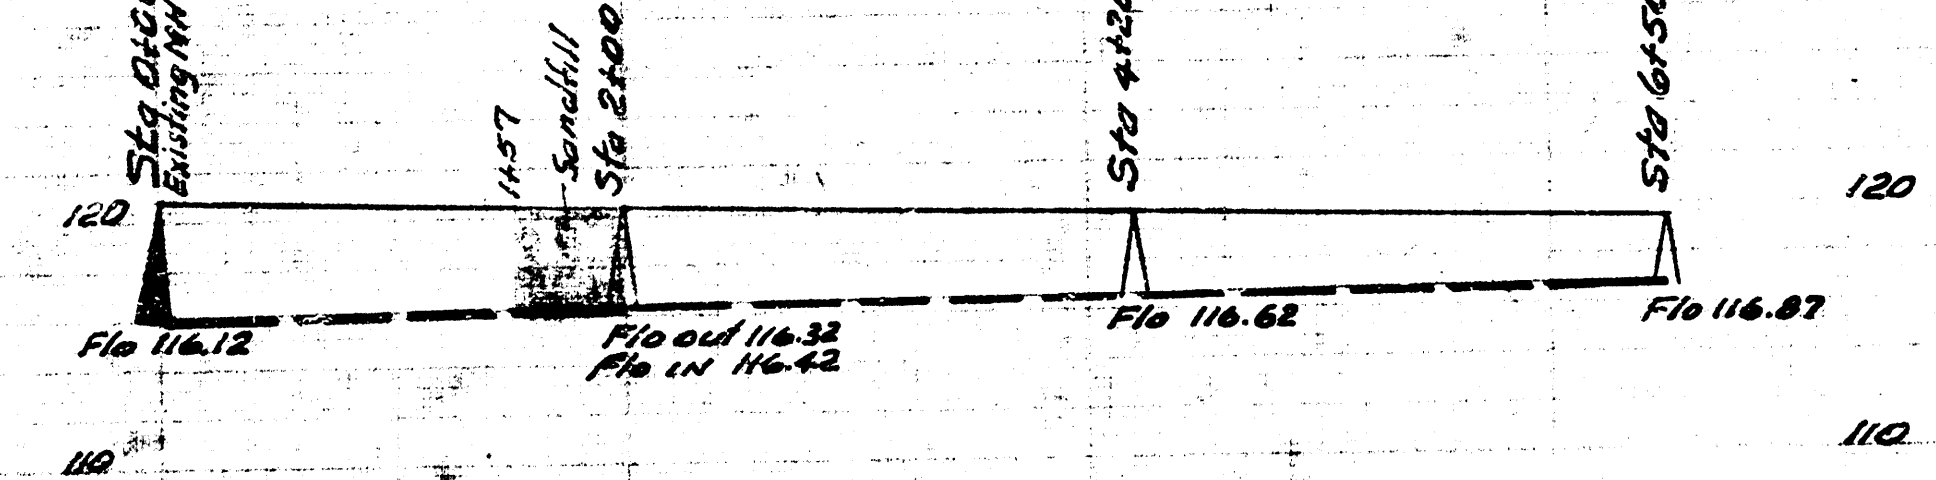

LAT 25 DIST. T. 5512
 CITY OF WICHITA KANSAS
 LK WHITE CITY ENGINEER
 Proj No. C-20-32

