

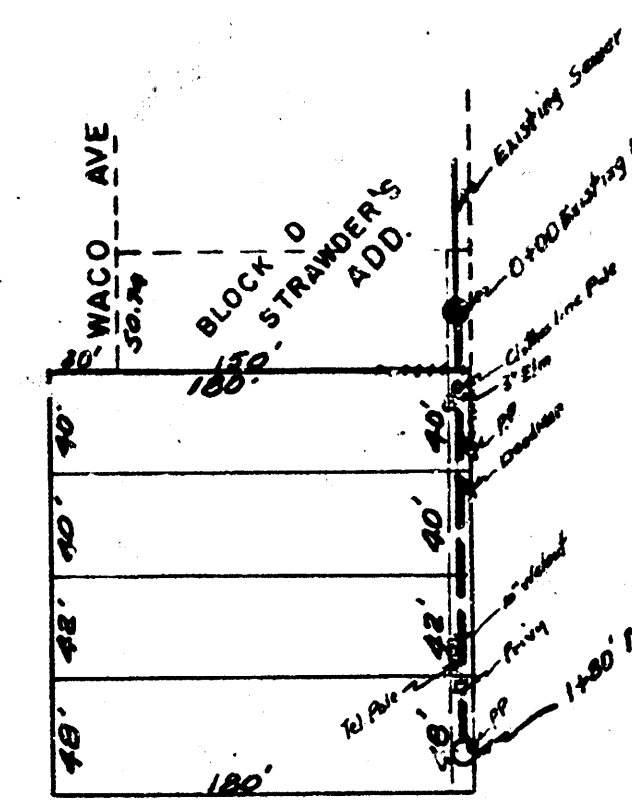


**MOUNT VERNON HEIGHTS
BLOCK B**

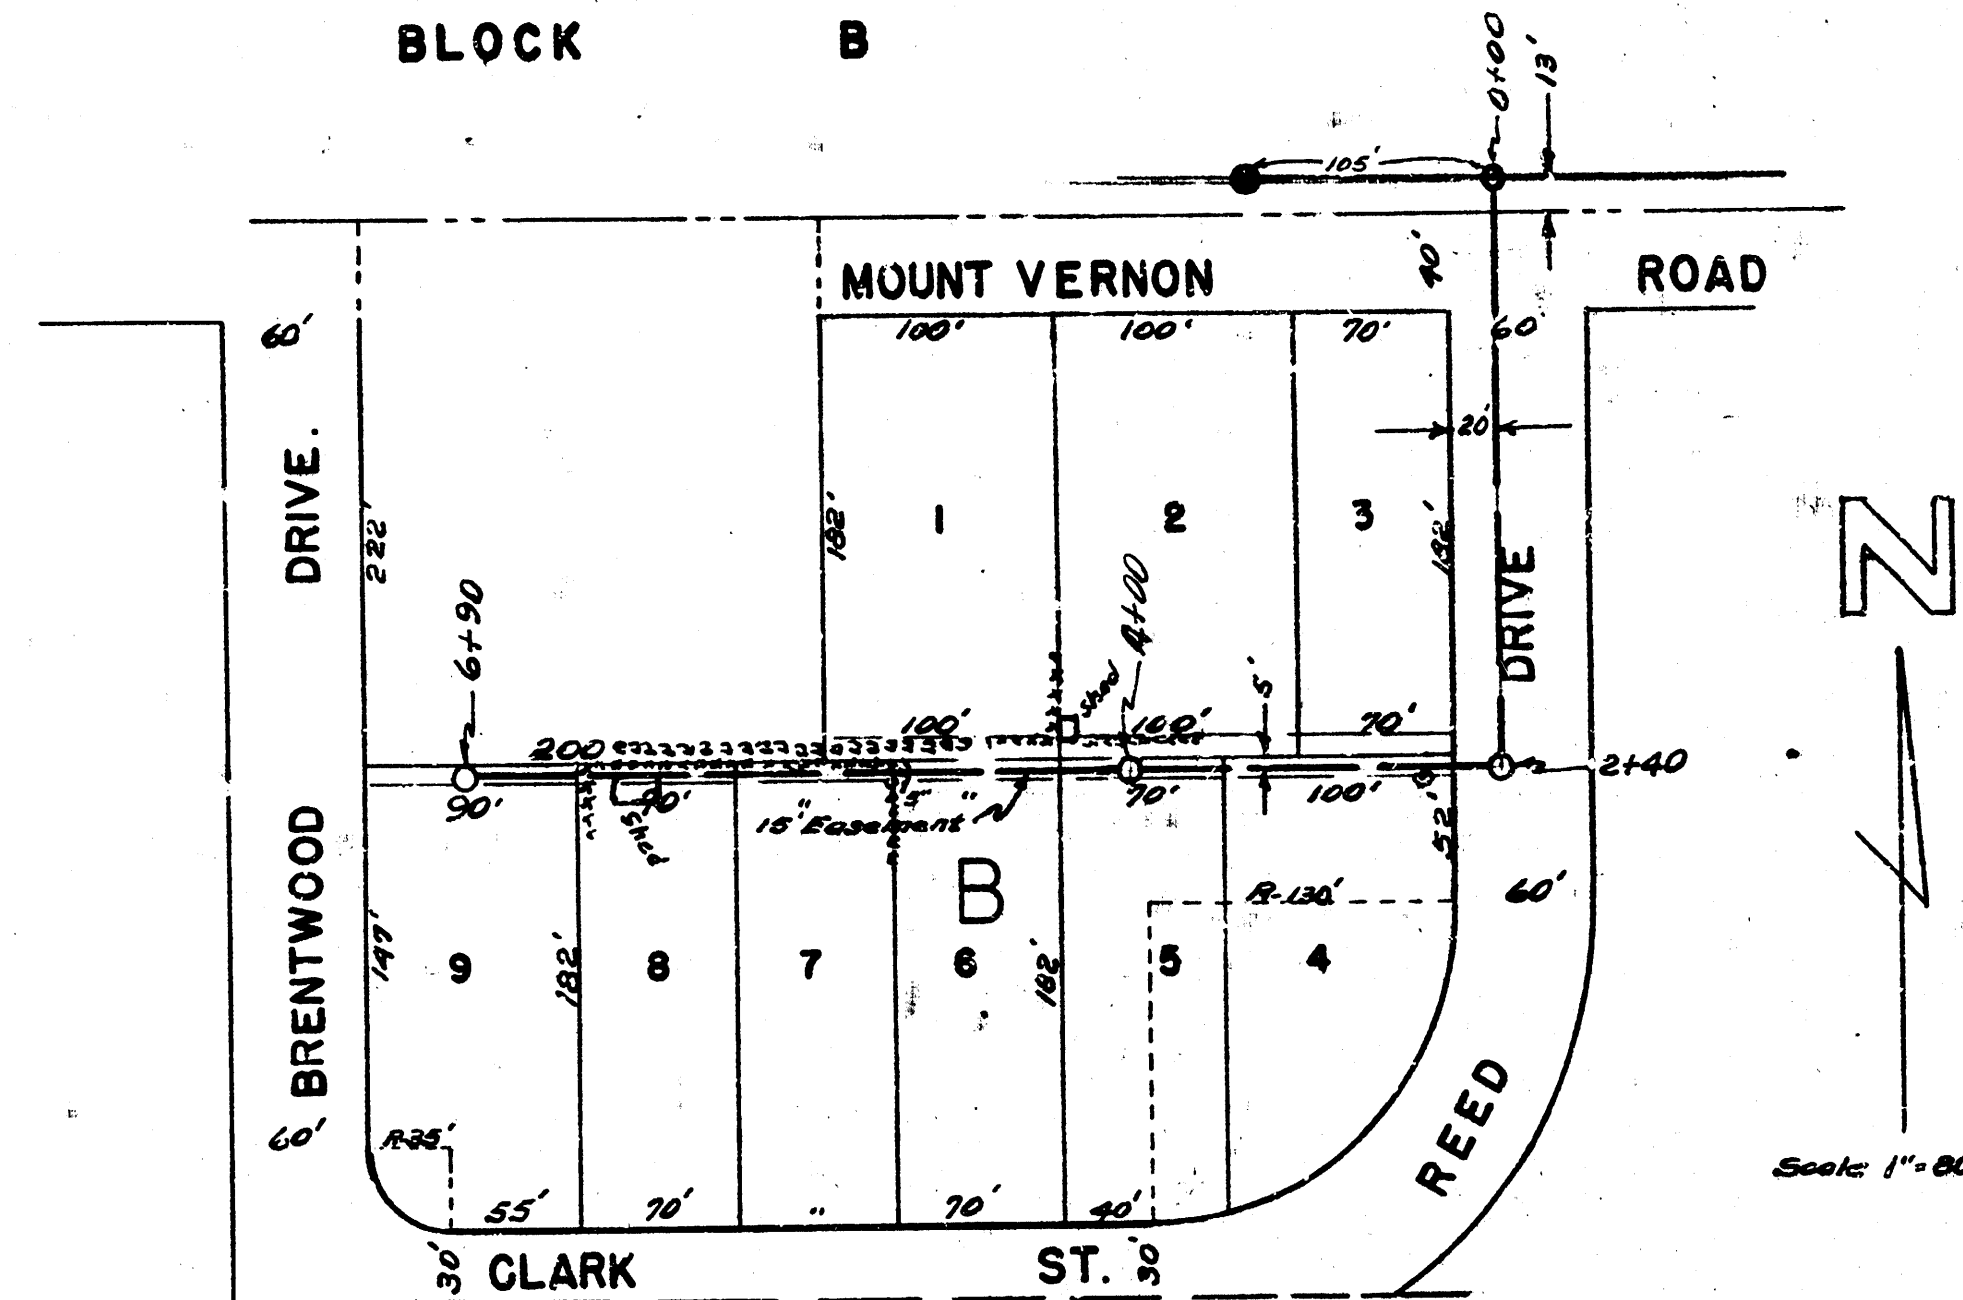


9-21-52
Drawn by
Checked by
Block No.


B.M. 128.52 Step bench in N.S. P.P. and pole E. of Clark N.S. Mt. Vernon

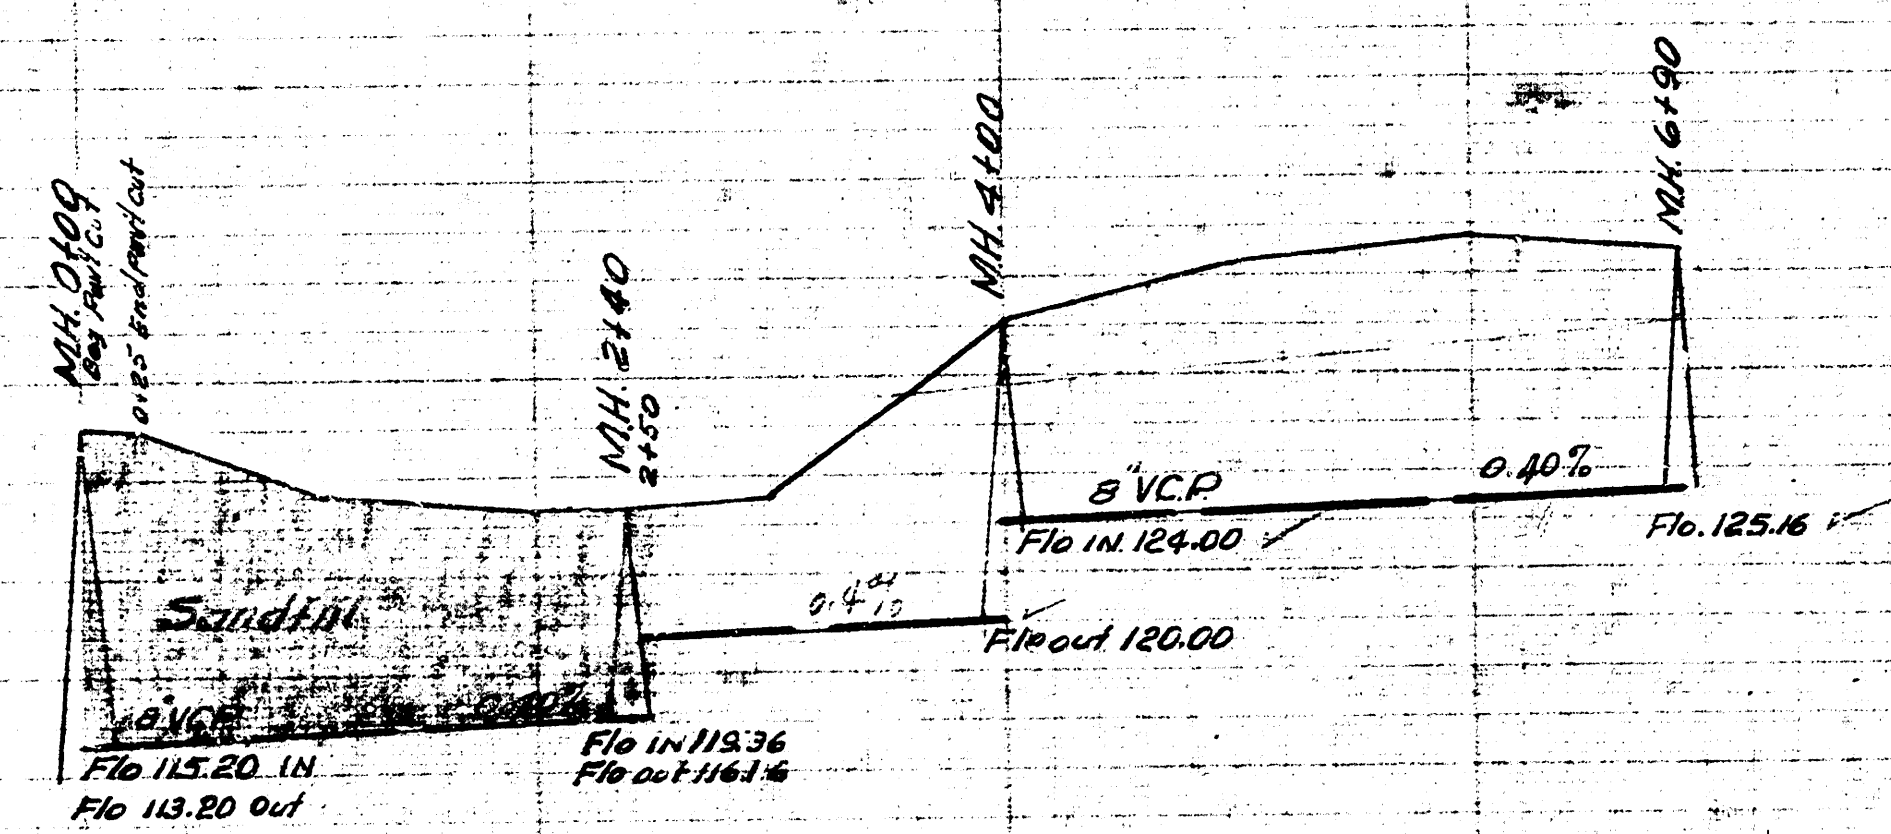

LAT. 25 DC. 52 SS. 12
CITY OF WICHITA KANSAS
L.R. WHITE CITY ENGINEER
Proj. No. C-22-63

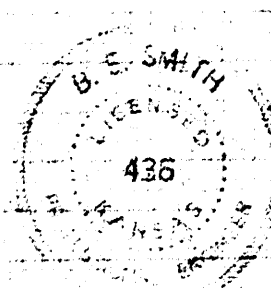

B.M. 97.42 Top ch. 50' end of radius SW. cor Waco & Blake

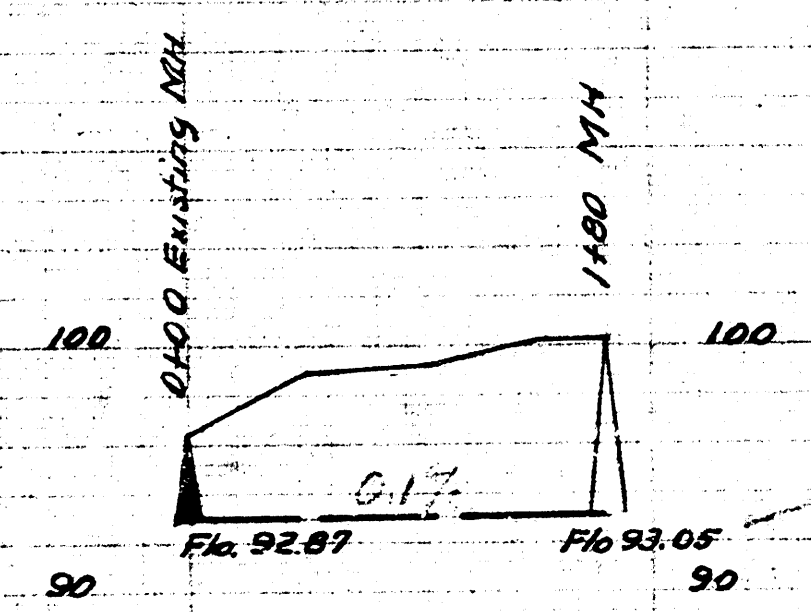

LAT. 19 DIST. 55.20
CITY OF WICHITA KANSAS
L.R. WHITE CITY ENGINEER
Proj. No. C-22-97

