


B.M. 134.39 S.W. COR. CONC. STEP 40' 31/24 CLARK

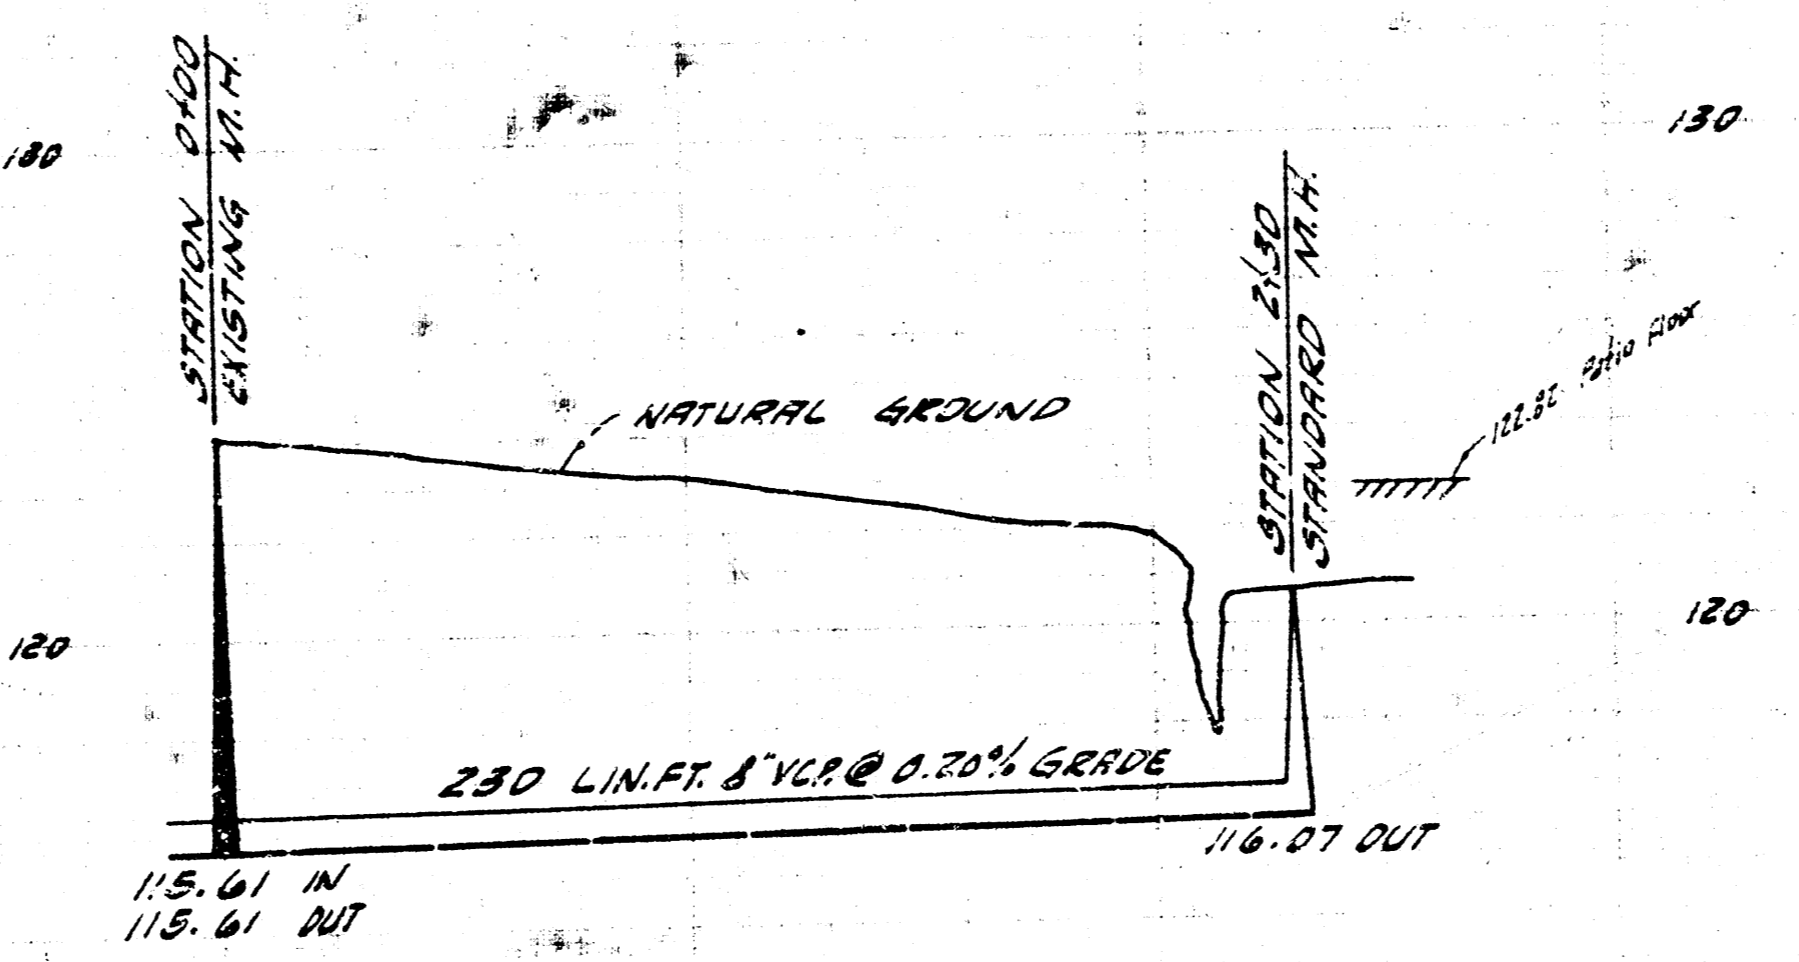

2.30 LIN. FT. 8" V.C.P. @ 0.20% GRADE

EXT. LAT. 25 DCS 2 SAN. SEWER 12
 CITY OF WICHITA, KANSAS
 B.E. SMITH, CITY ENGINEER
 PRIVATE JOB, FEB. 1950