

16TH ST.

47

49

51

53

55

57

59

61

63

65

67

69

125'

10'

30'

HYDRAULIC AVE.

KANSAS AVE.

15TH ST.

outhouse

BENEFIT DISTRICT

NOT IN THE


EXISTING M.H.

514 3+00


514 0100

N

Scale 1"=80'

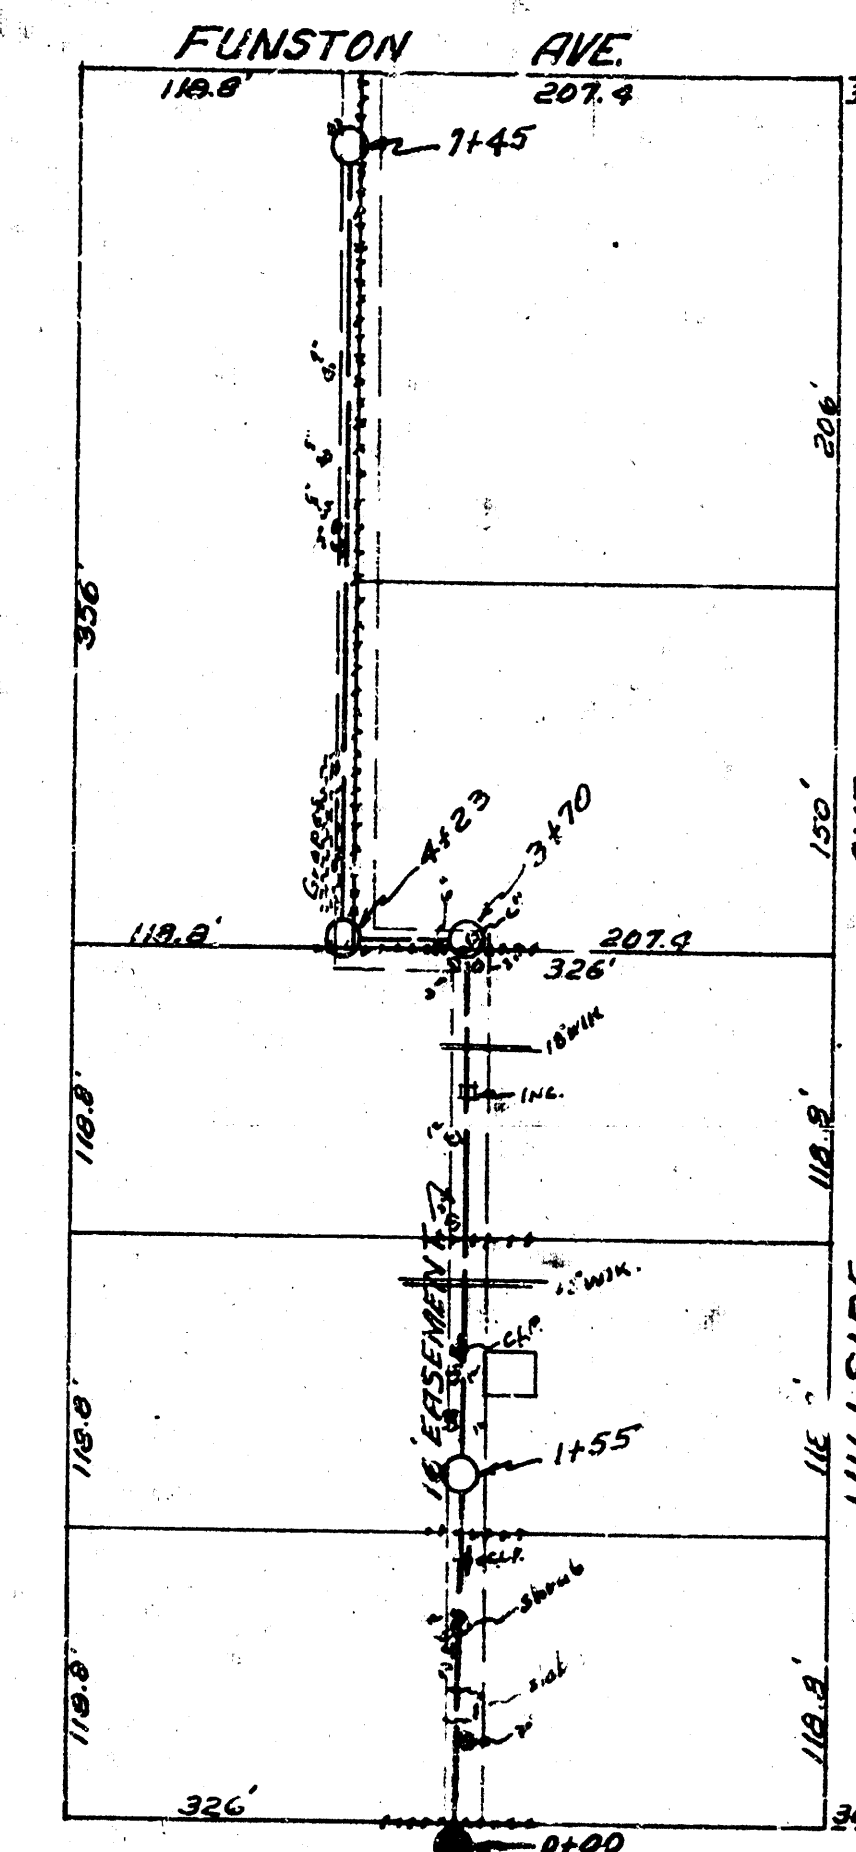


Date	Drawn by	Checked by	Book No.
9-1-53	McClain	[Signature]	78Y

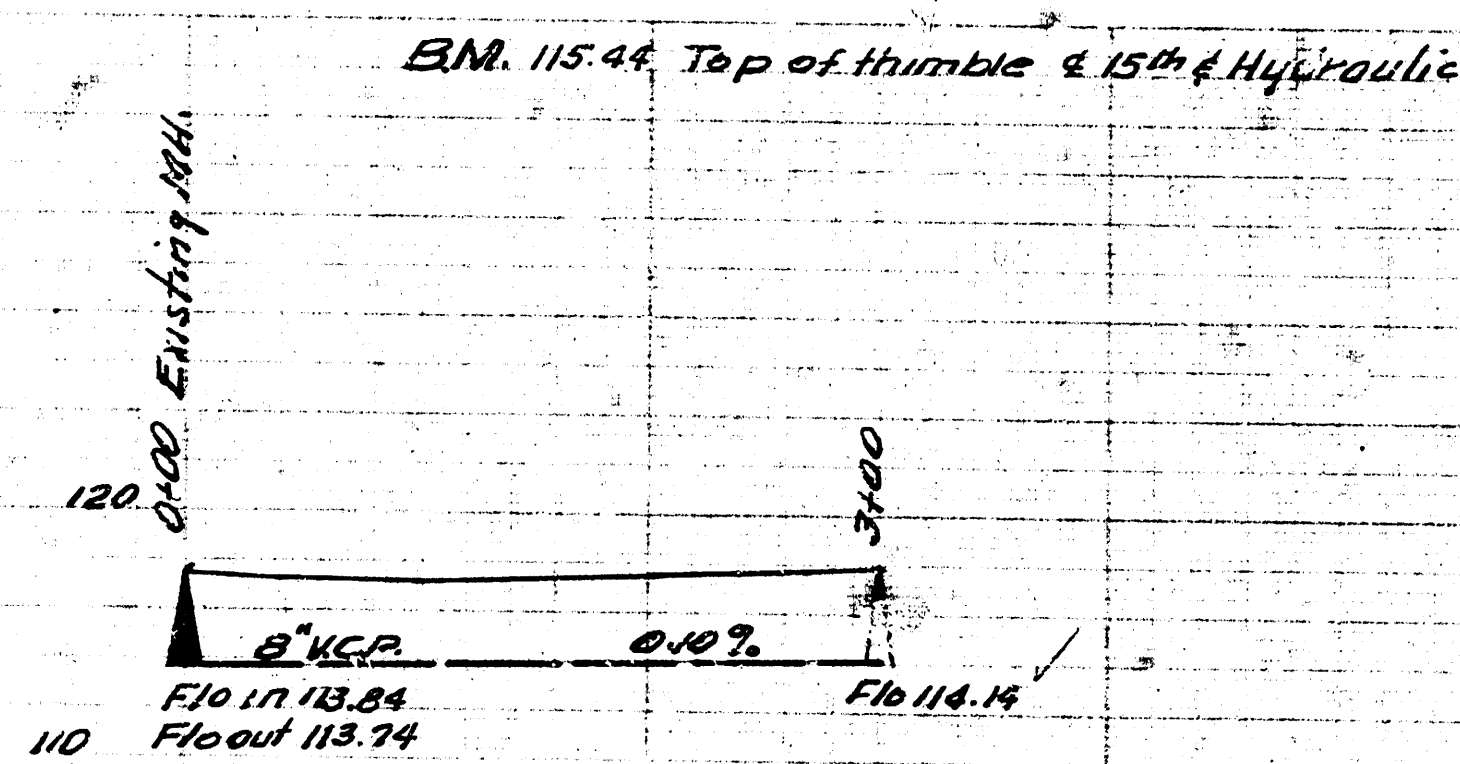

LAT. G. DIST. R. SS12
CITY OF WICHITA KANSAS
BESMITH CITY ENGINEER
Proj. No. C-22-95

Date _____
Drawn by _____
Checked by _____
Book No. _____

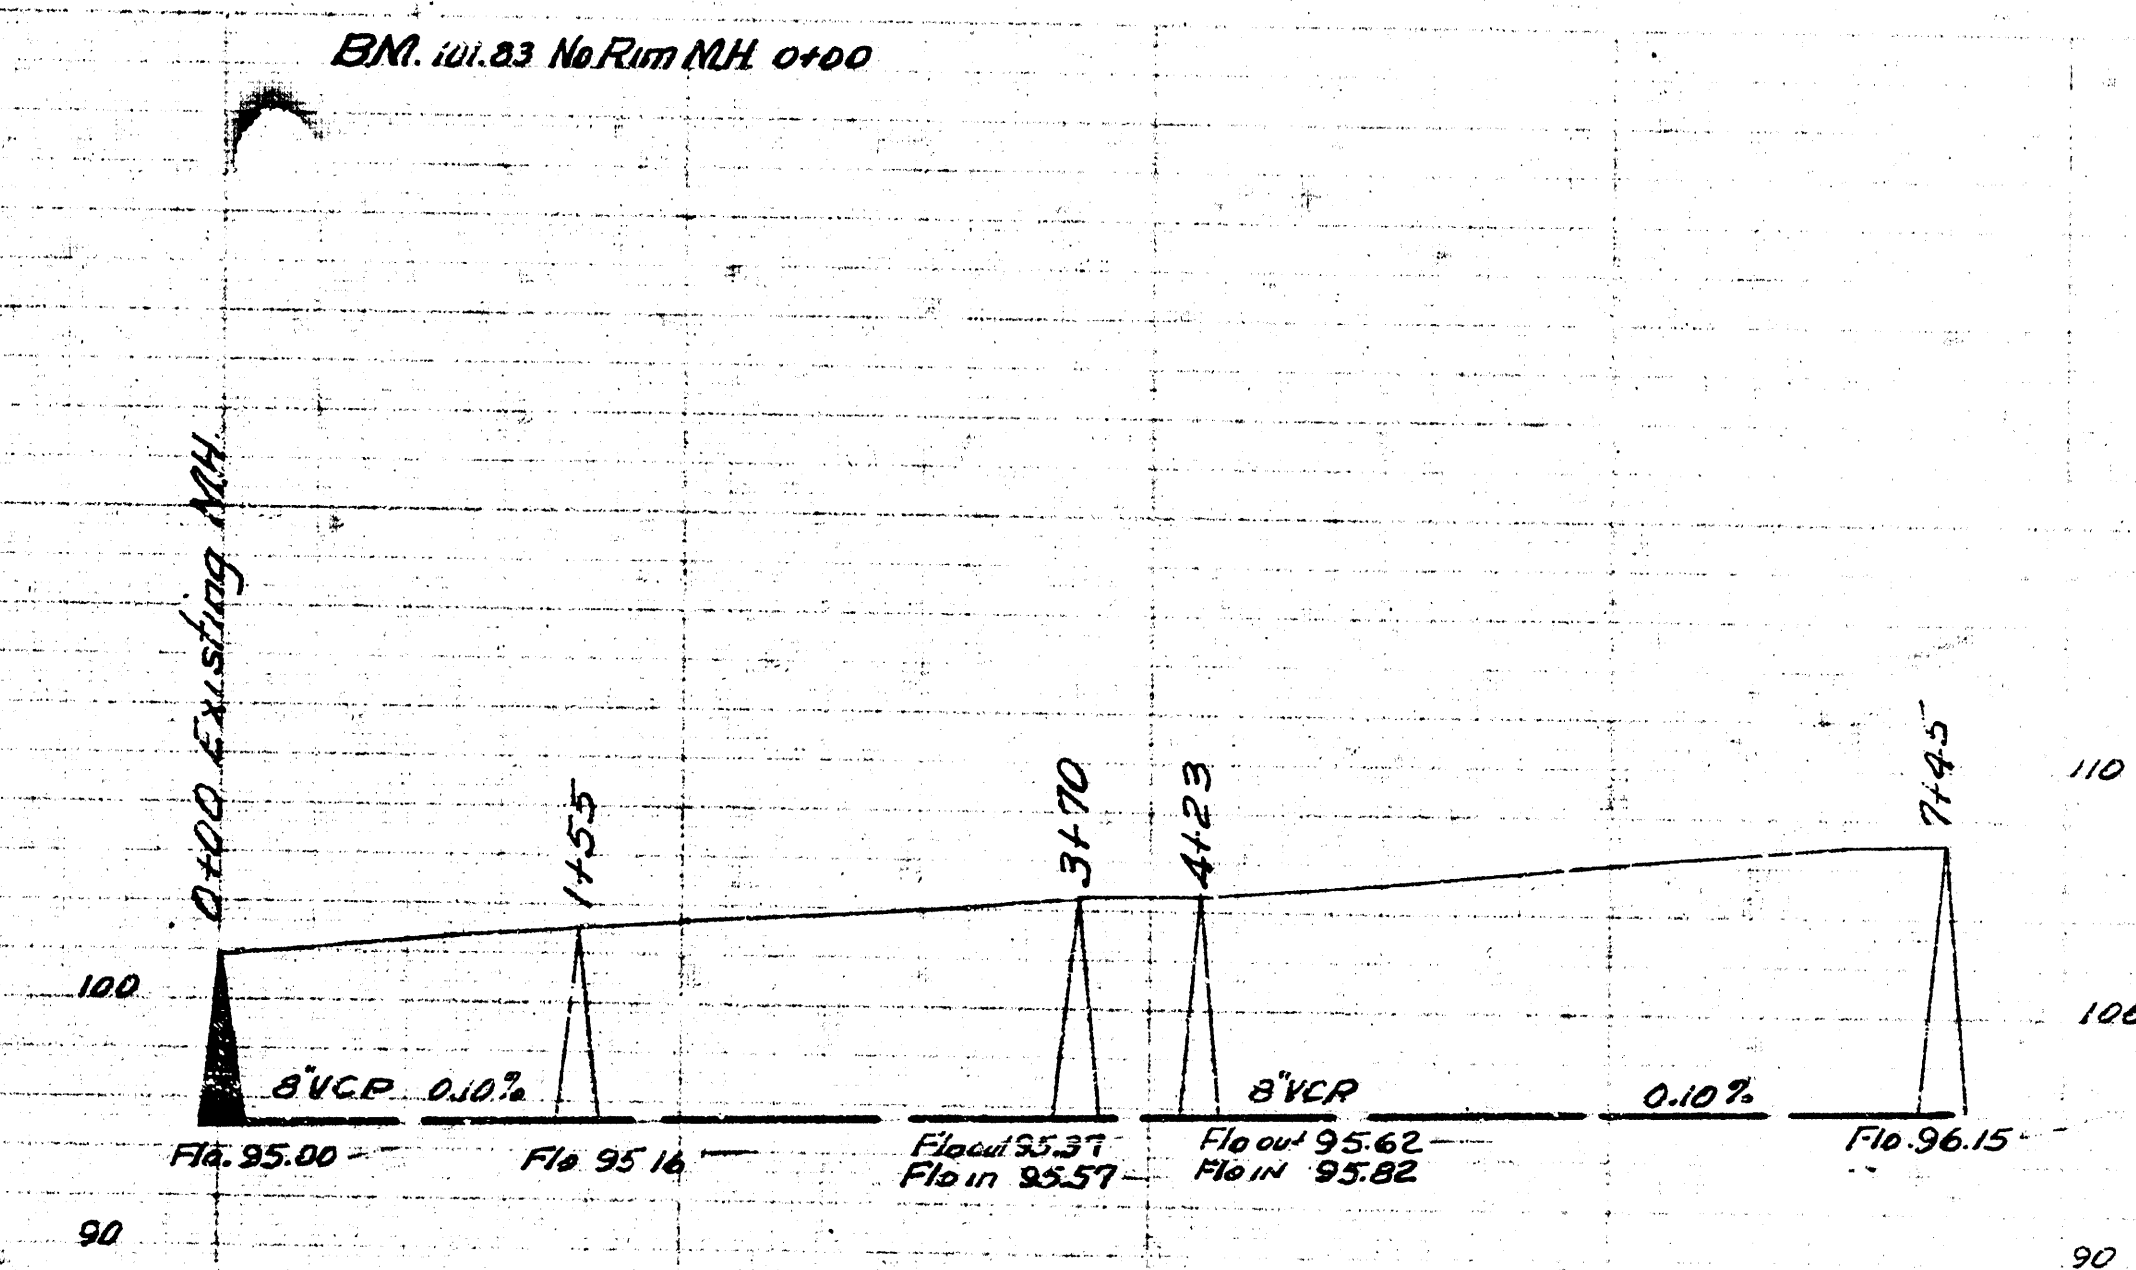

LAT 26 DCS2 SS.12
CITY OF WICHITA KANSAS
BE. SMITH CITY ENGINEER
Proj. No. C22-81