




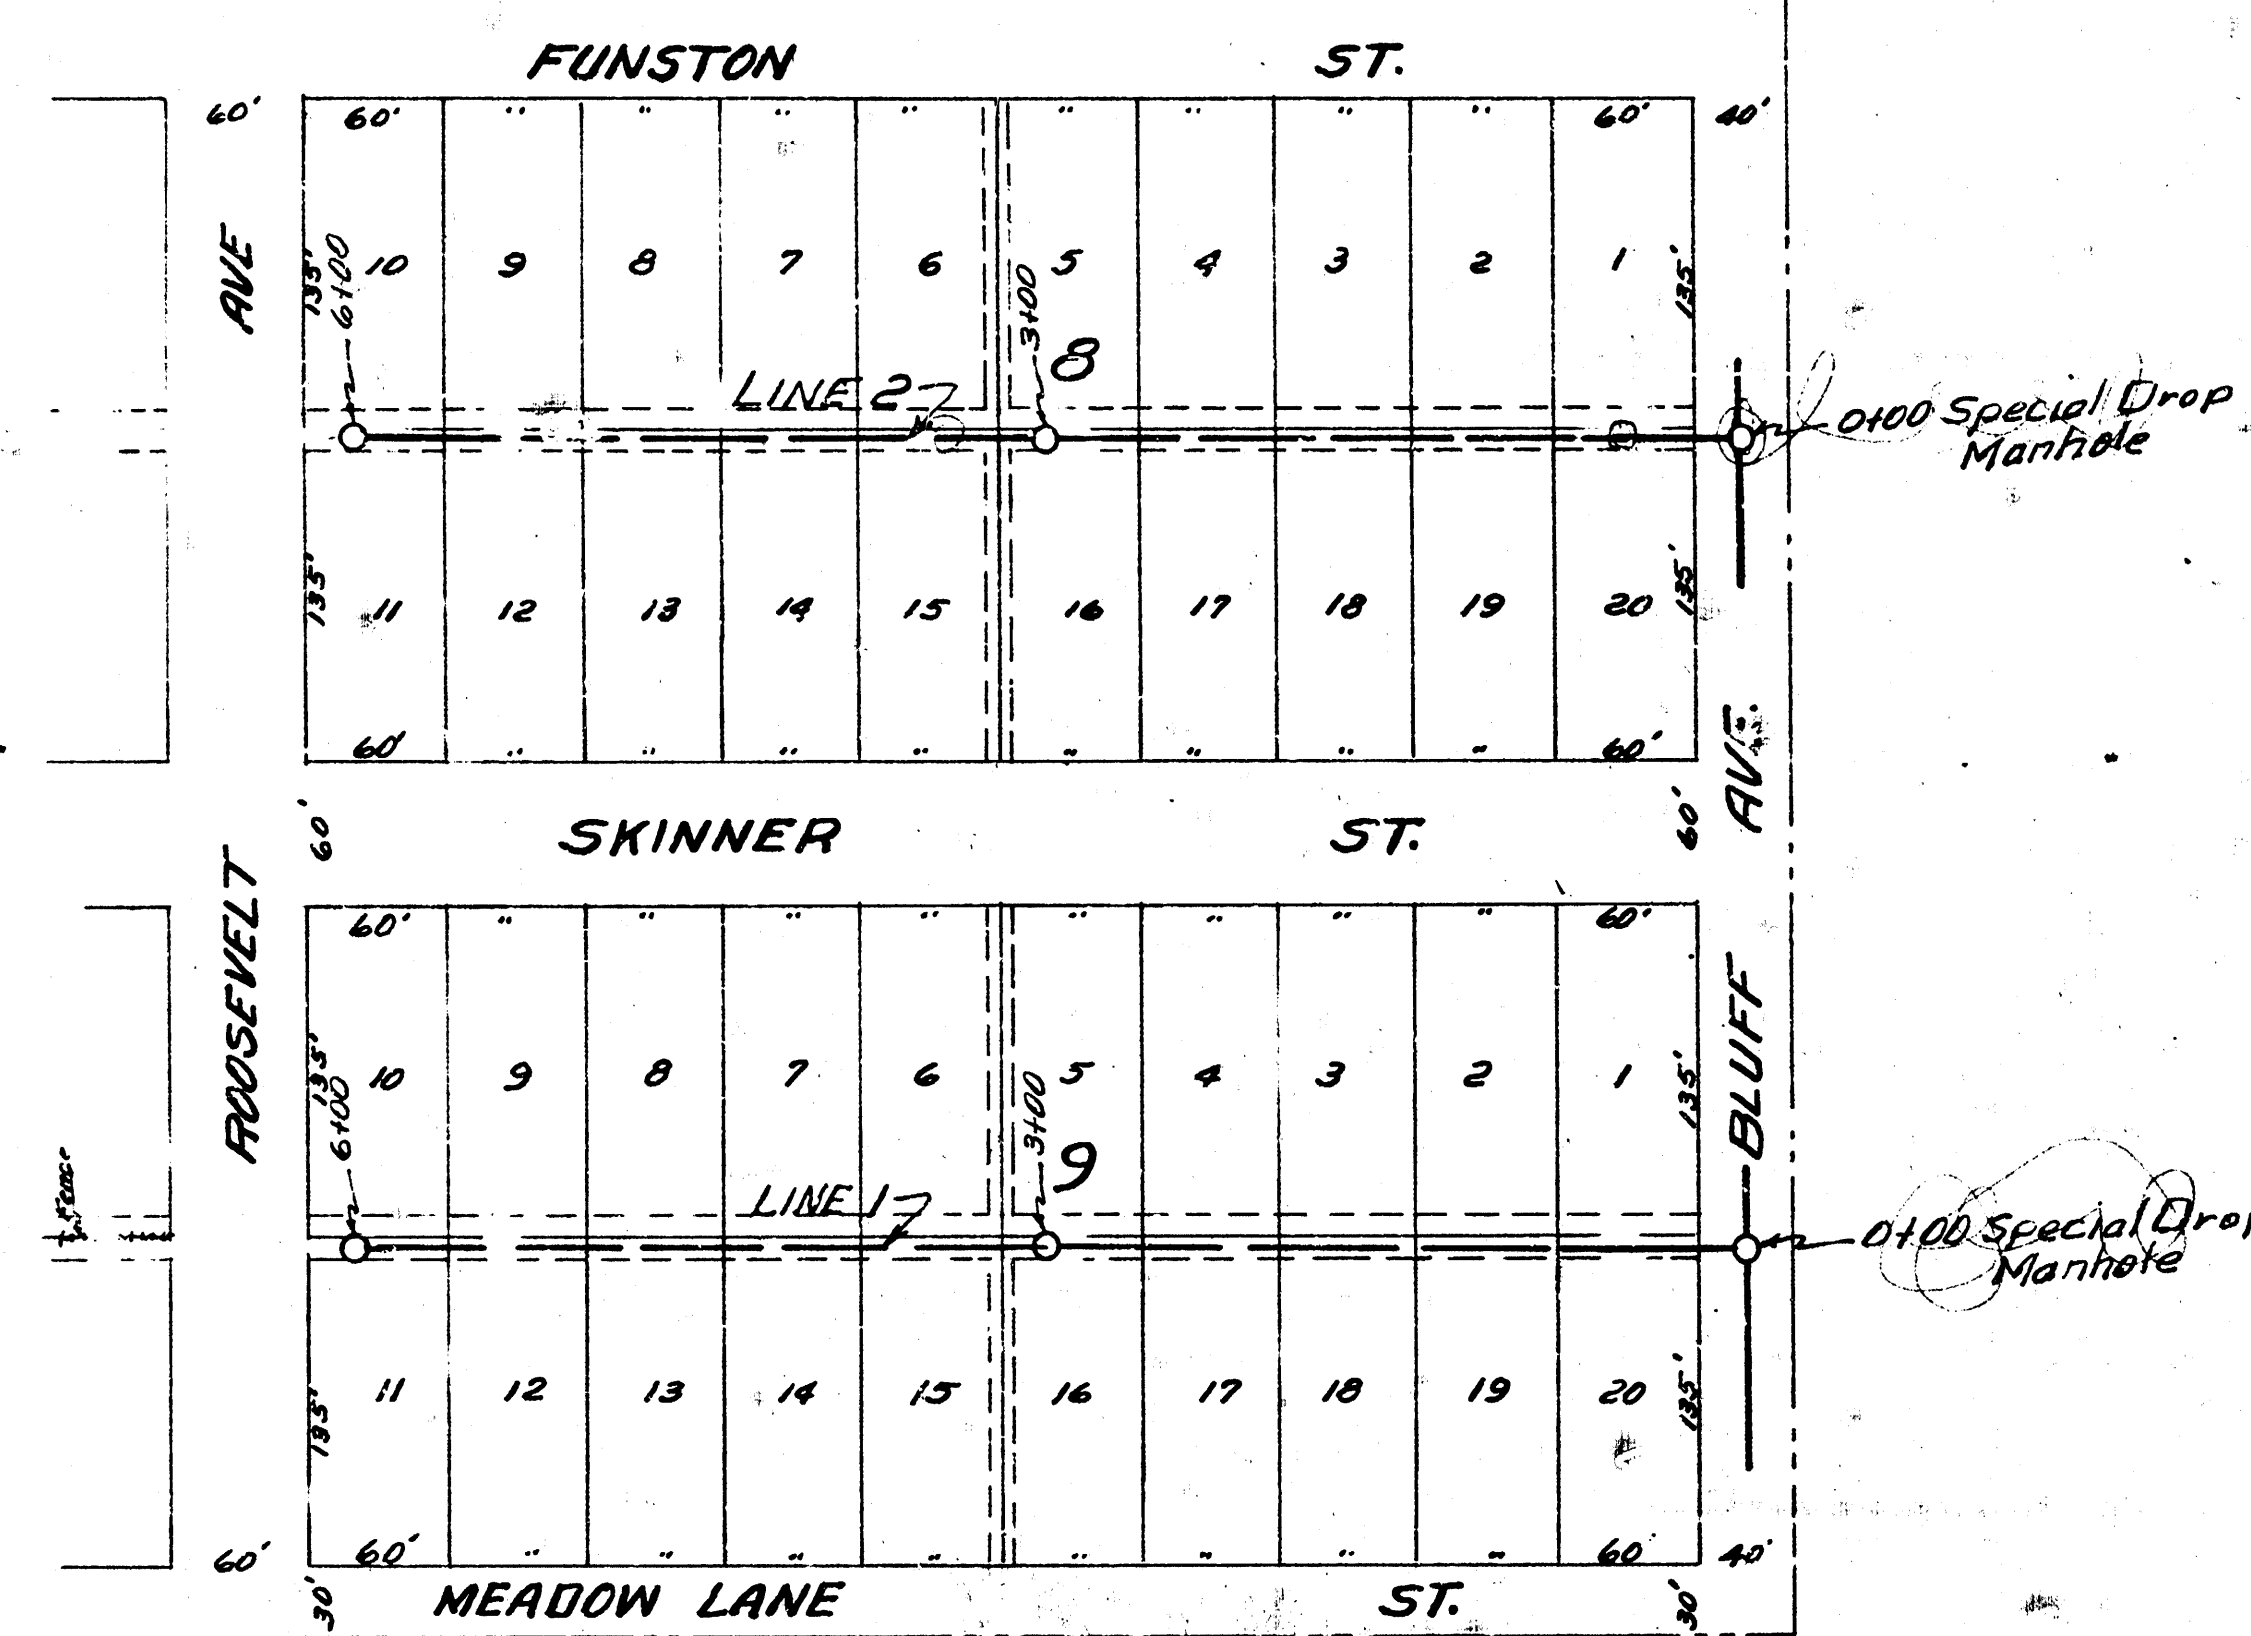


GRAY ADDITION

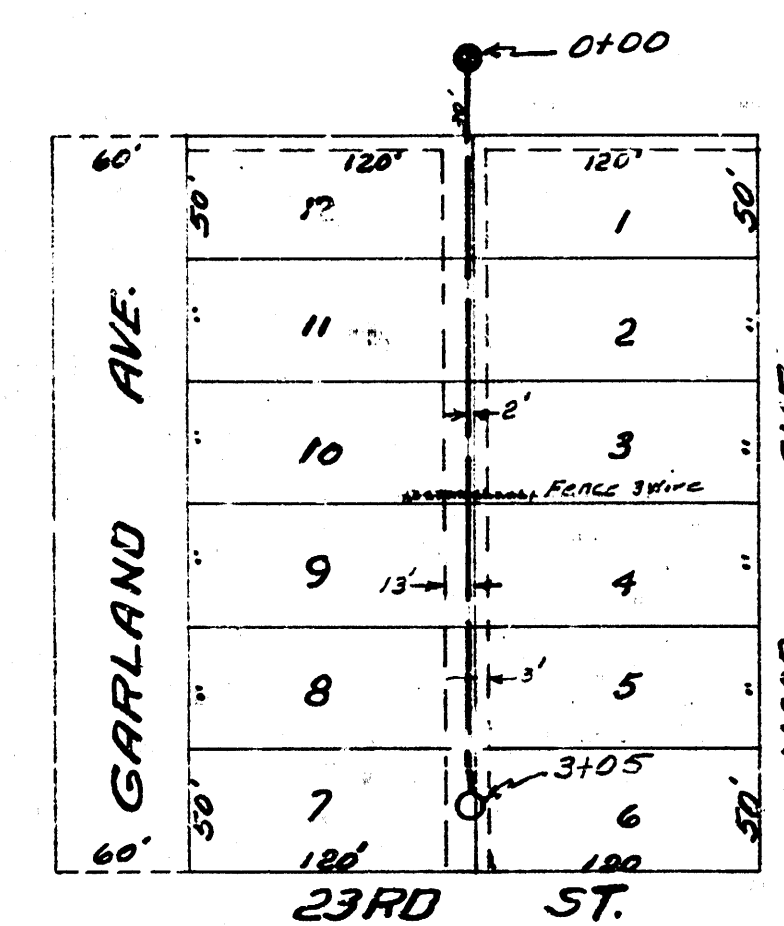


Date 2-3-53
Drawn by McClain
Checked by
Block No. 2-4

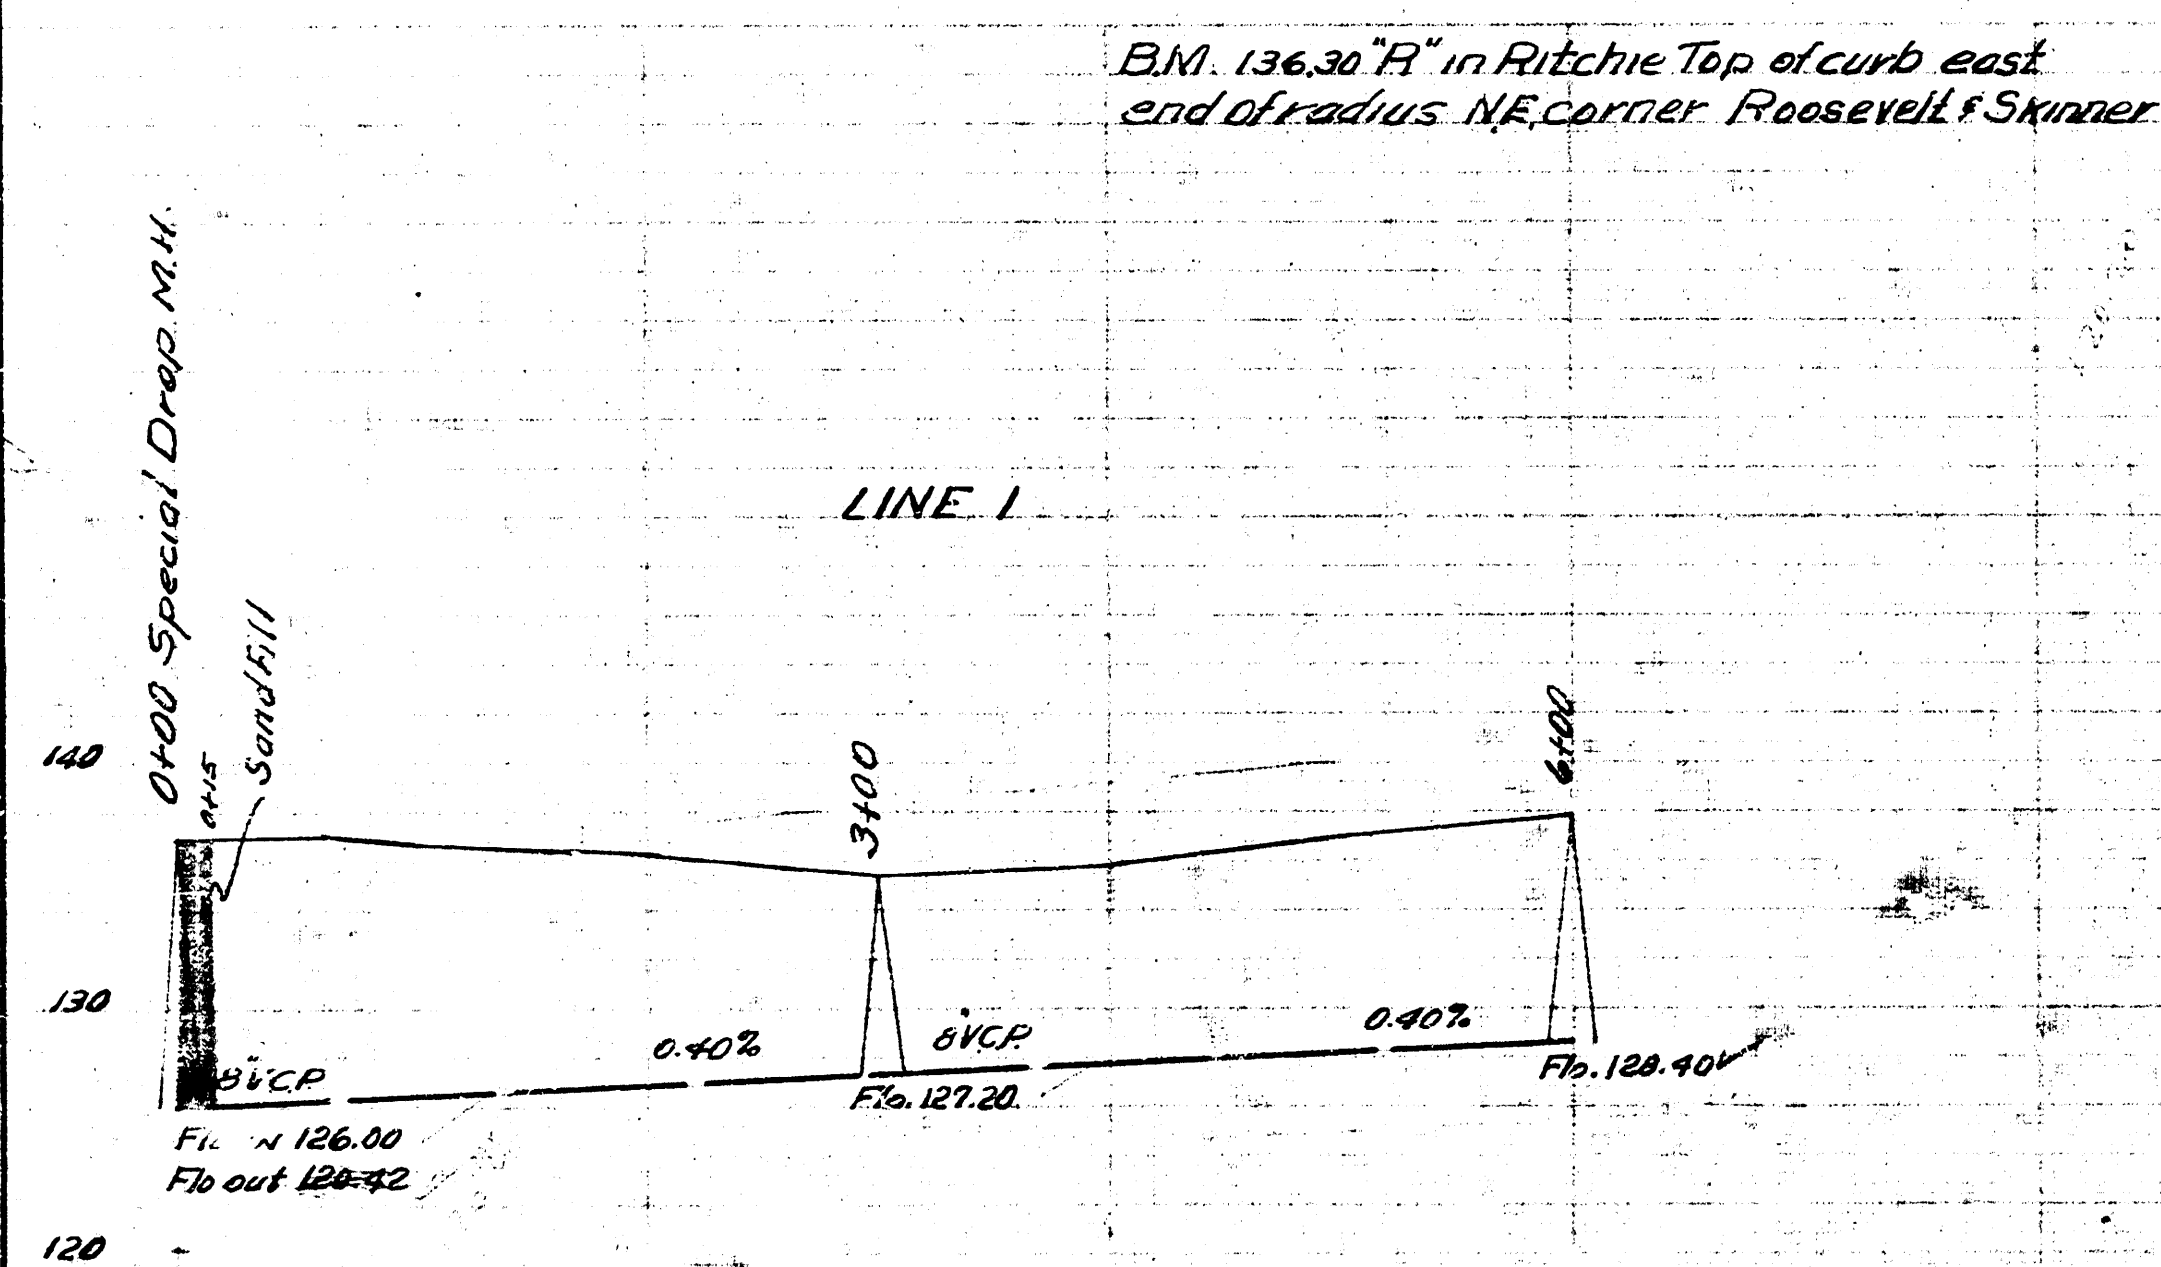

LAT. 28 DC. 2 SS. 12
CITY OF WICHITA KANSAS
BESMITH CITY ENGINEER
Proj. No. C-22-96

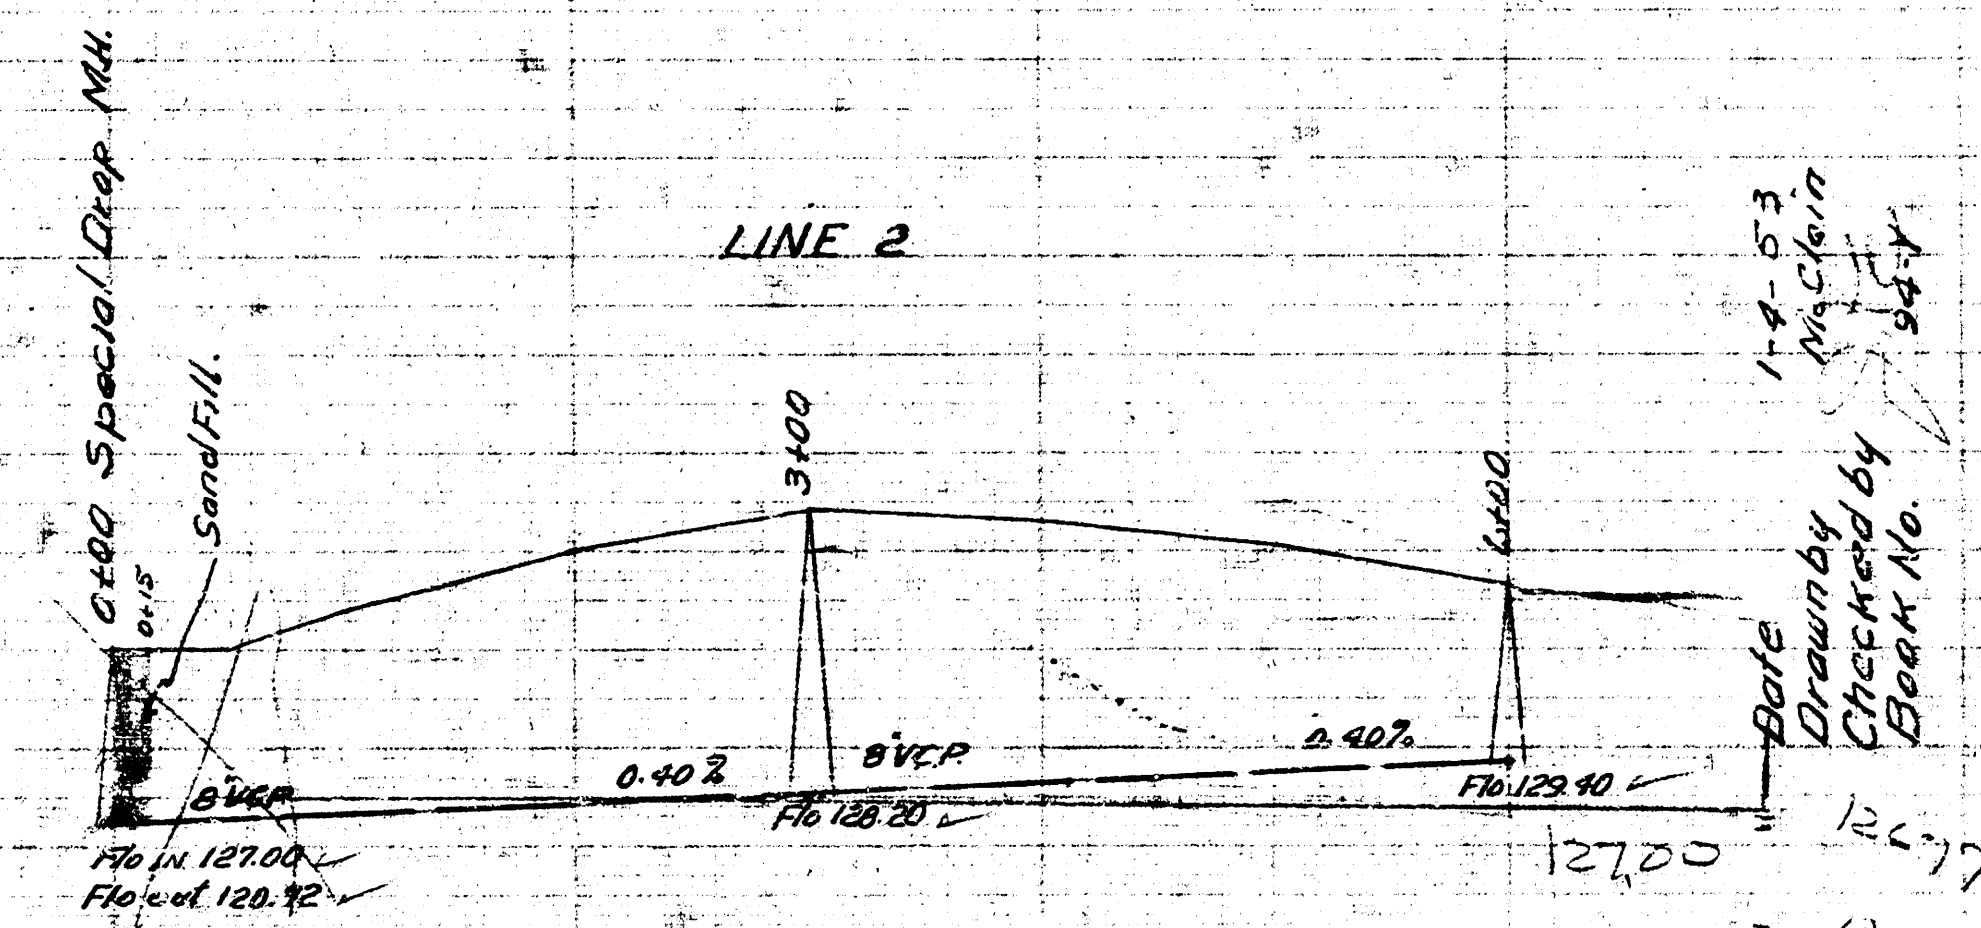

Date 1-4-53
Drawn by McClain
Checked by
Block No. 2-4

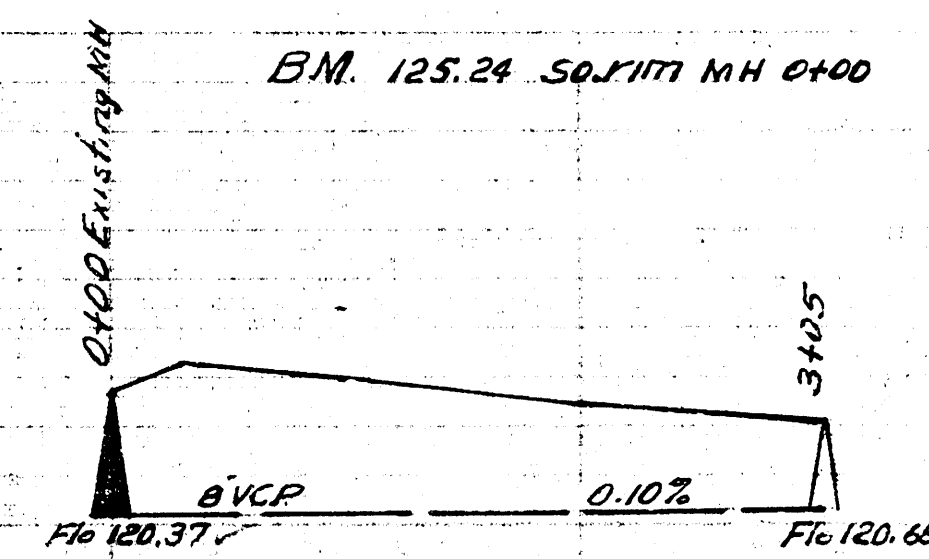

LAT. 2, DIST. T SS. 20
CITY OF WICHITA KANSAS
BESMITH CITY ENGINEER
Proj. No. C-23-1

