




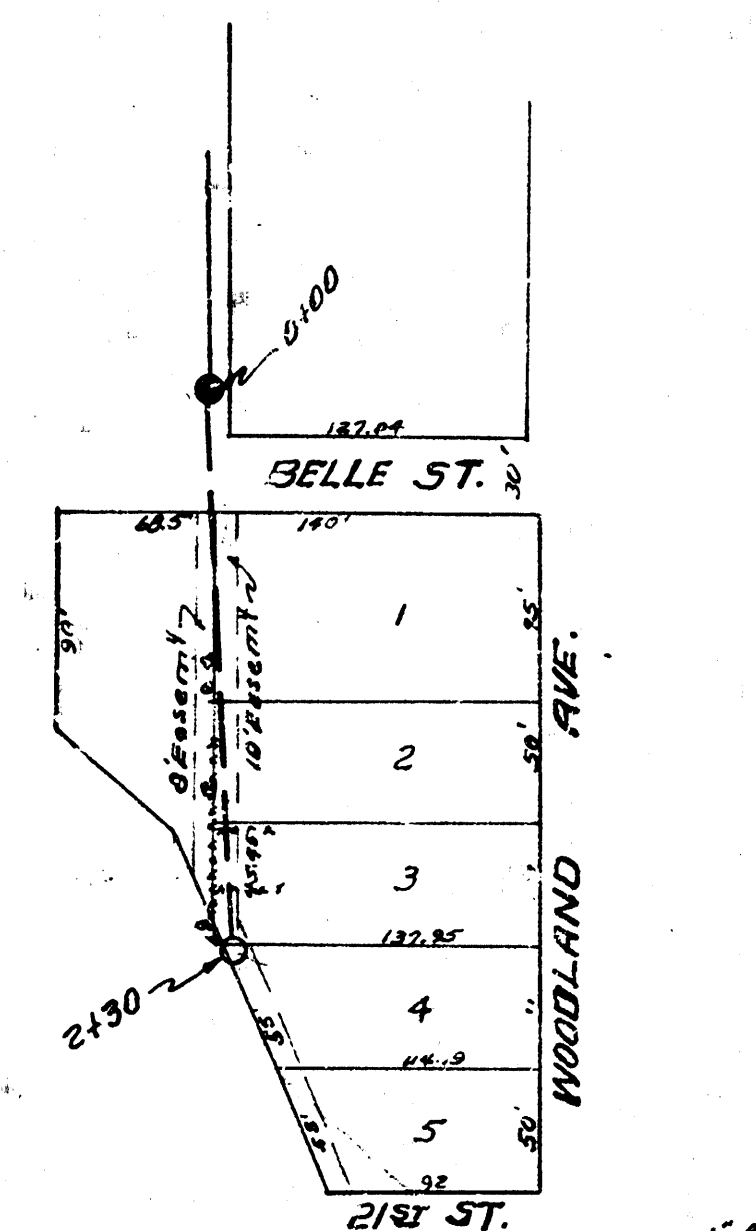


Date 3-10-53
 Drawn by L. McLean
 Checked by B. E. Smith
 Book No. 11-24-581Y-10Y

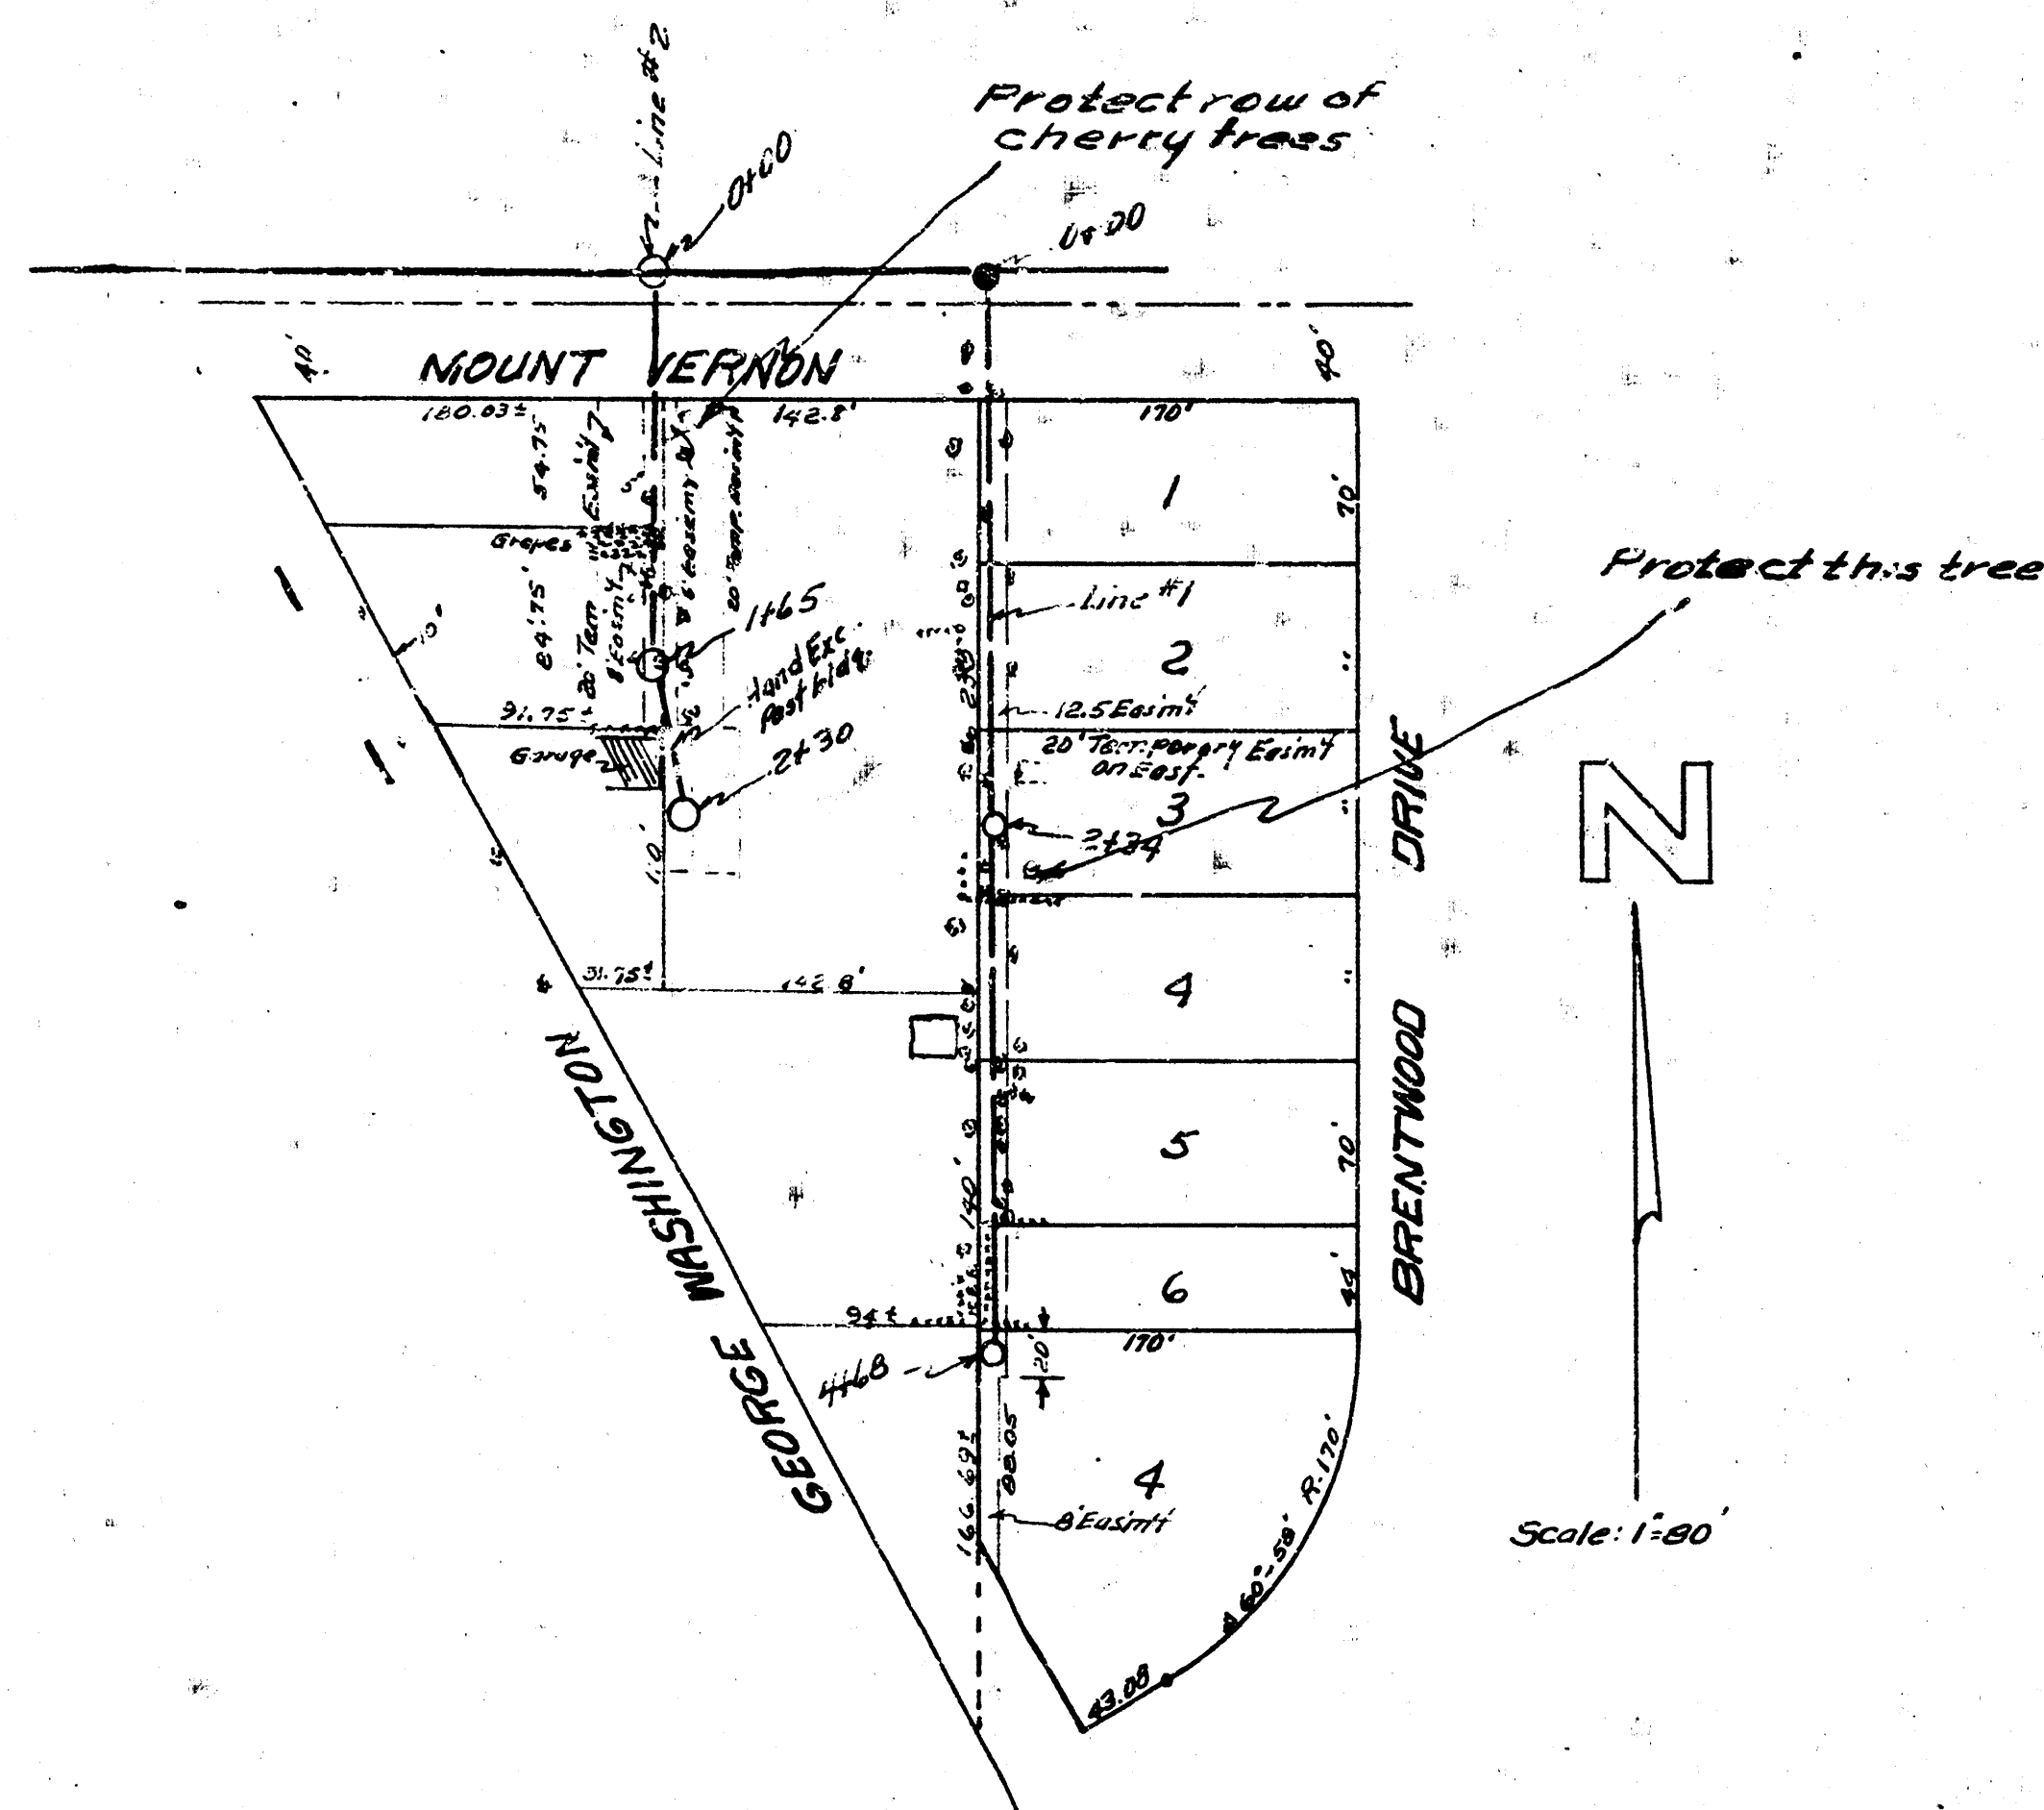

LAT. 29 DCS 2 55.12
 CITY OF WICHITA KANSAS
 B.E. SMITH CITY ENGINEER
 Proj. No. C-23-7

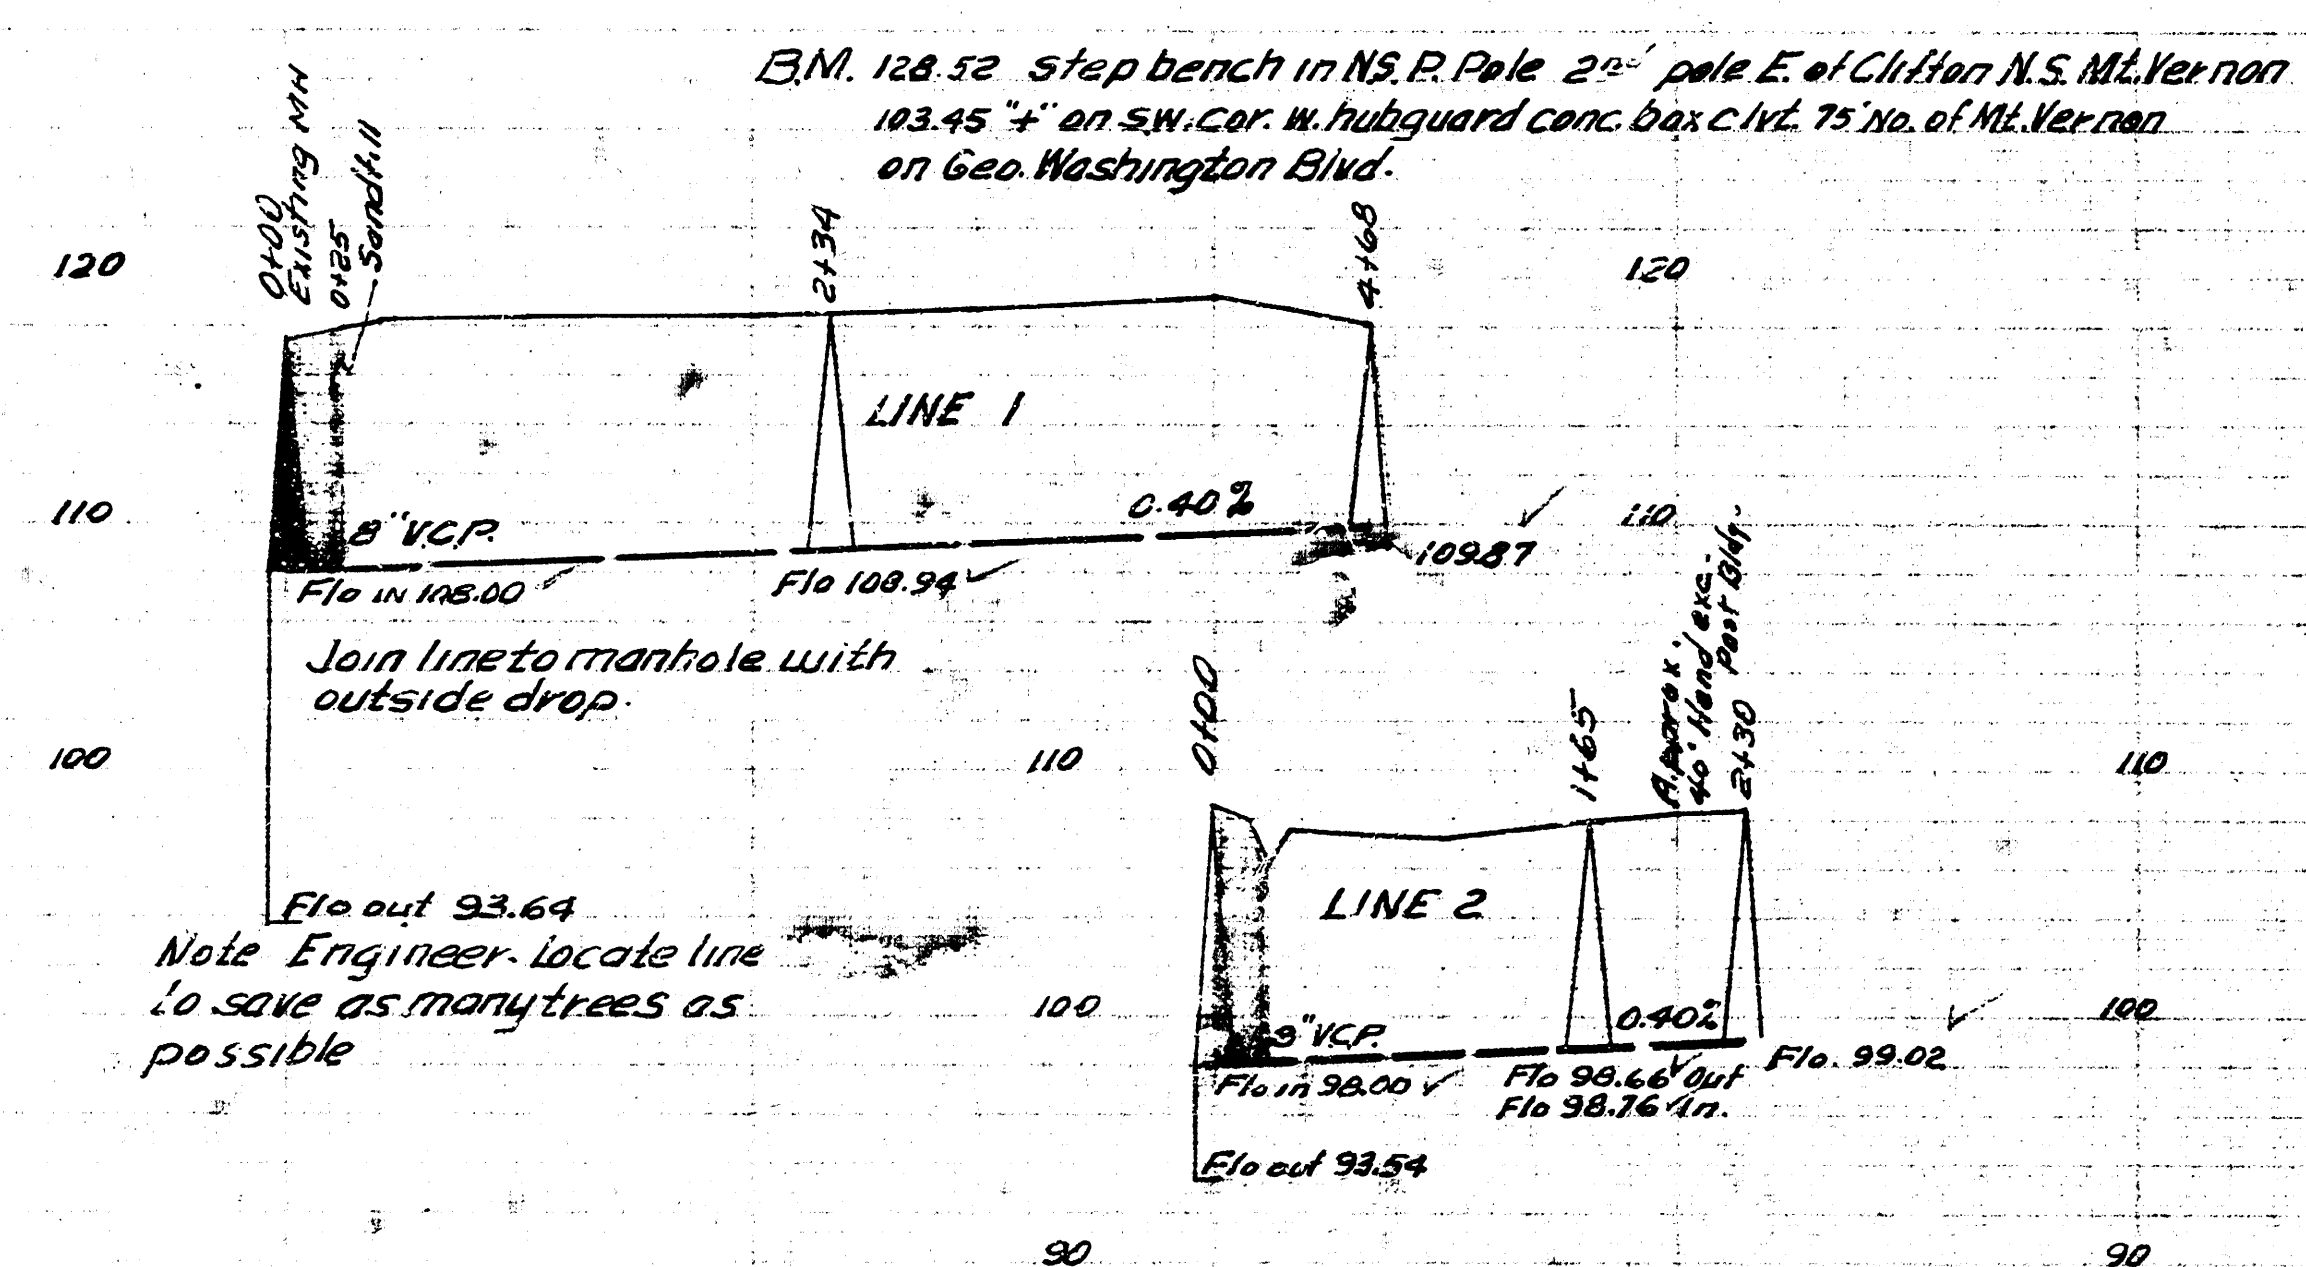

Date 2-25-53
 Drawn by L. McLean
 Checked by B. E. Smith
 Book No. 11-24-581Y-10Y

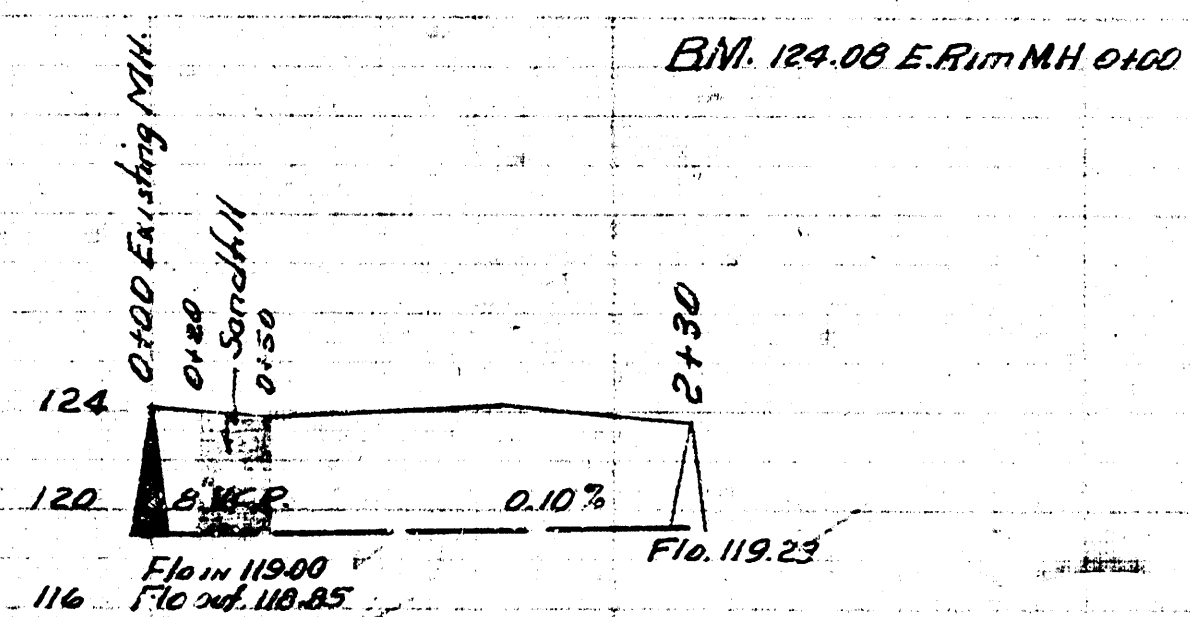

LAT. 1 DIST. T 55.20
 CITY OF WICHITA KANSAS
 B.E. SMITH CITY ENGINEER
 Proj. No. C-23-5

