


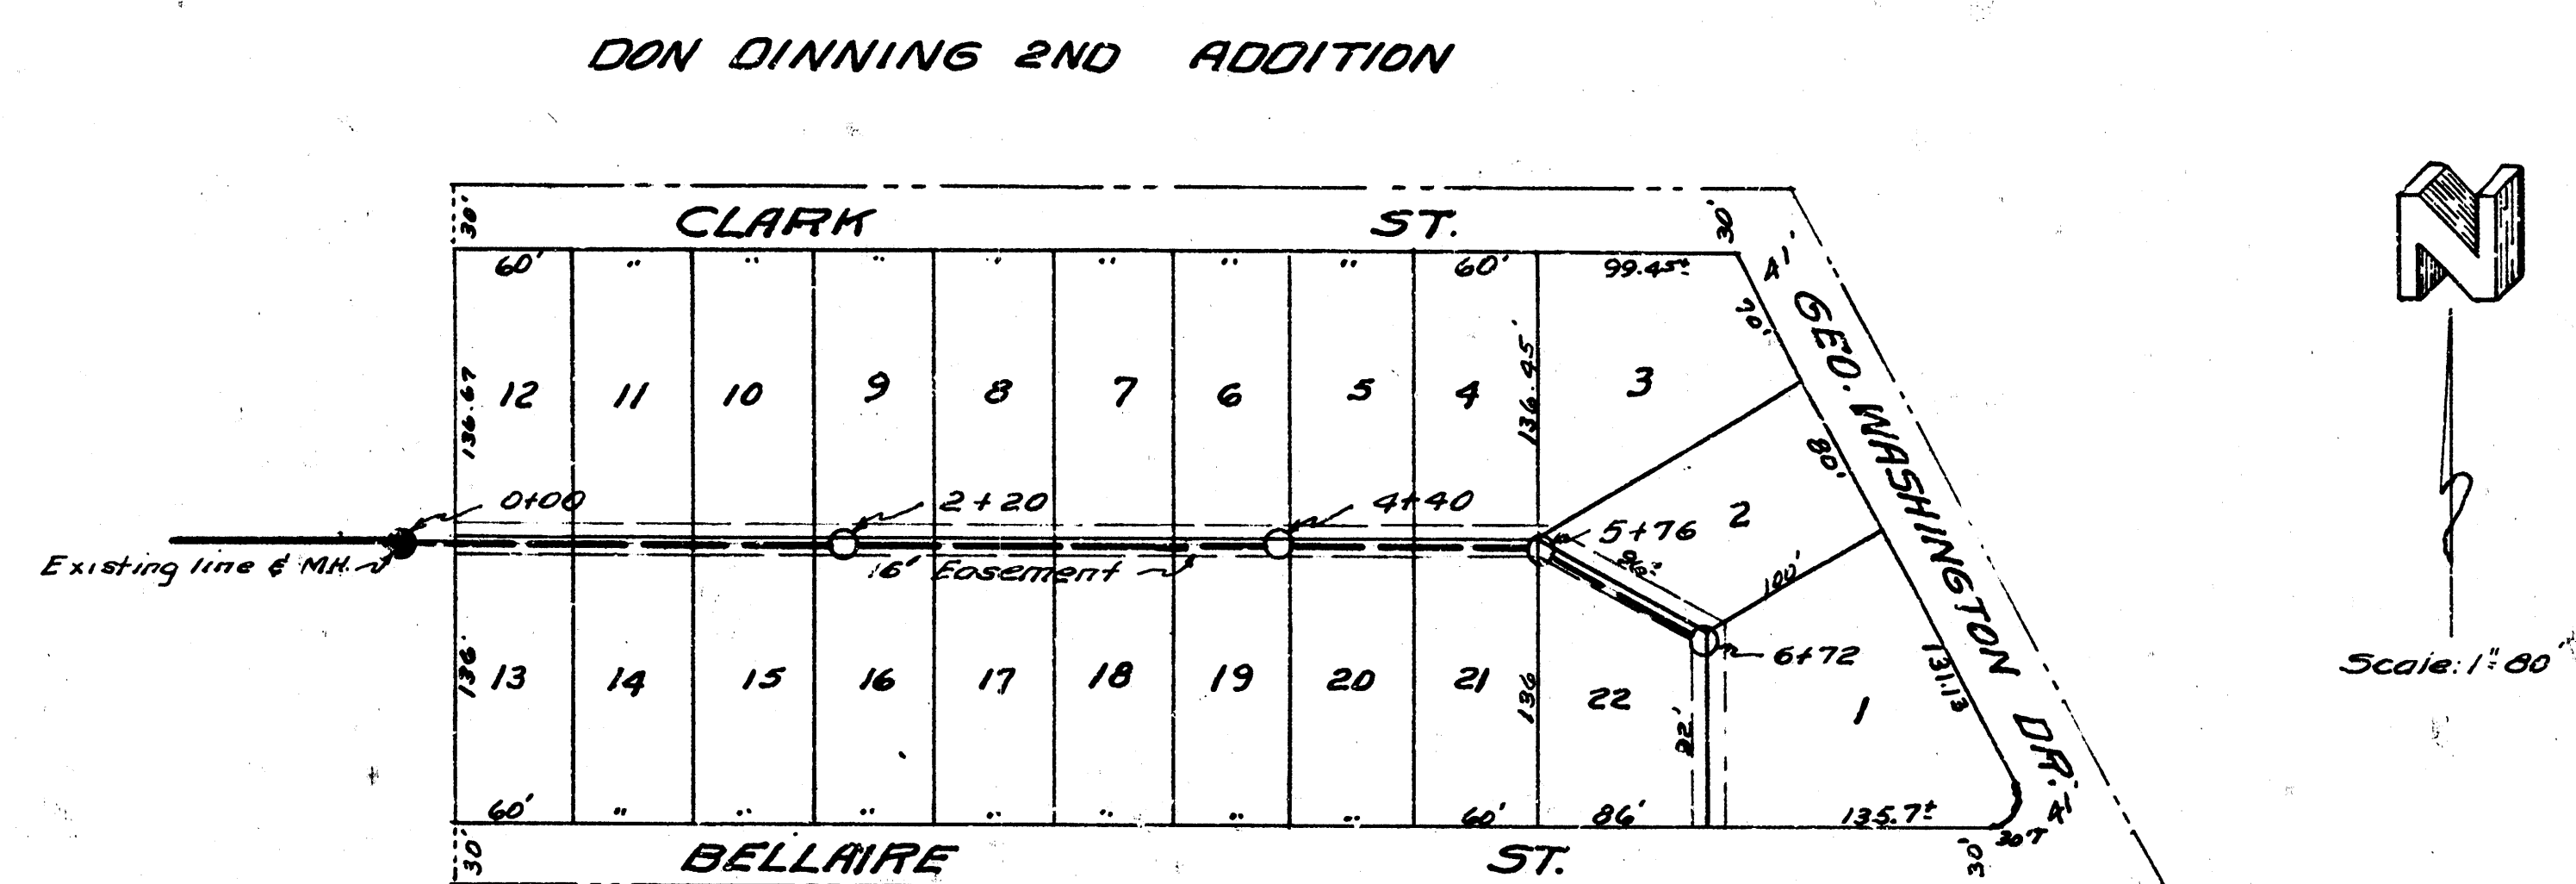


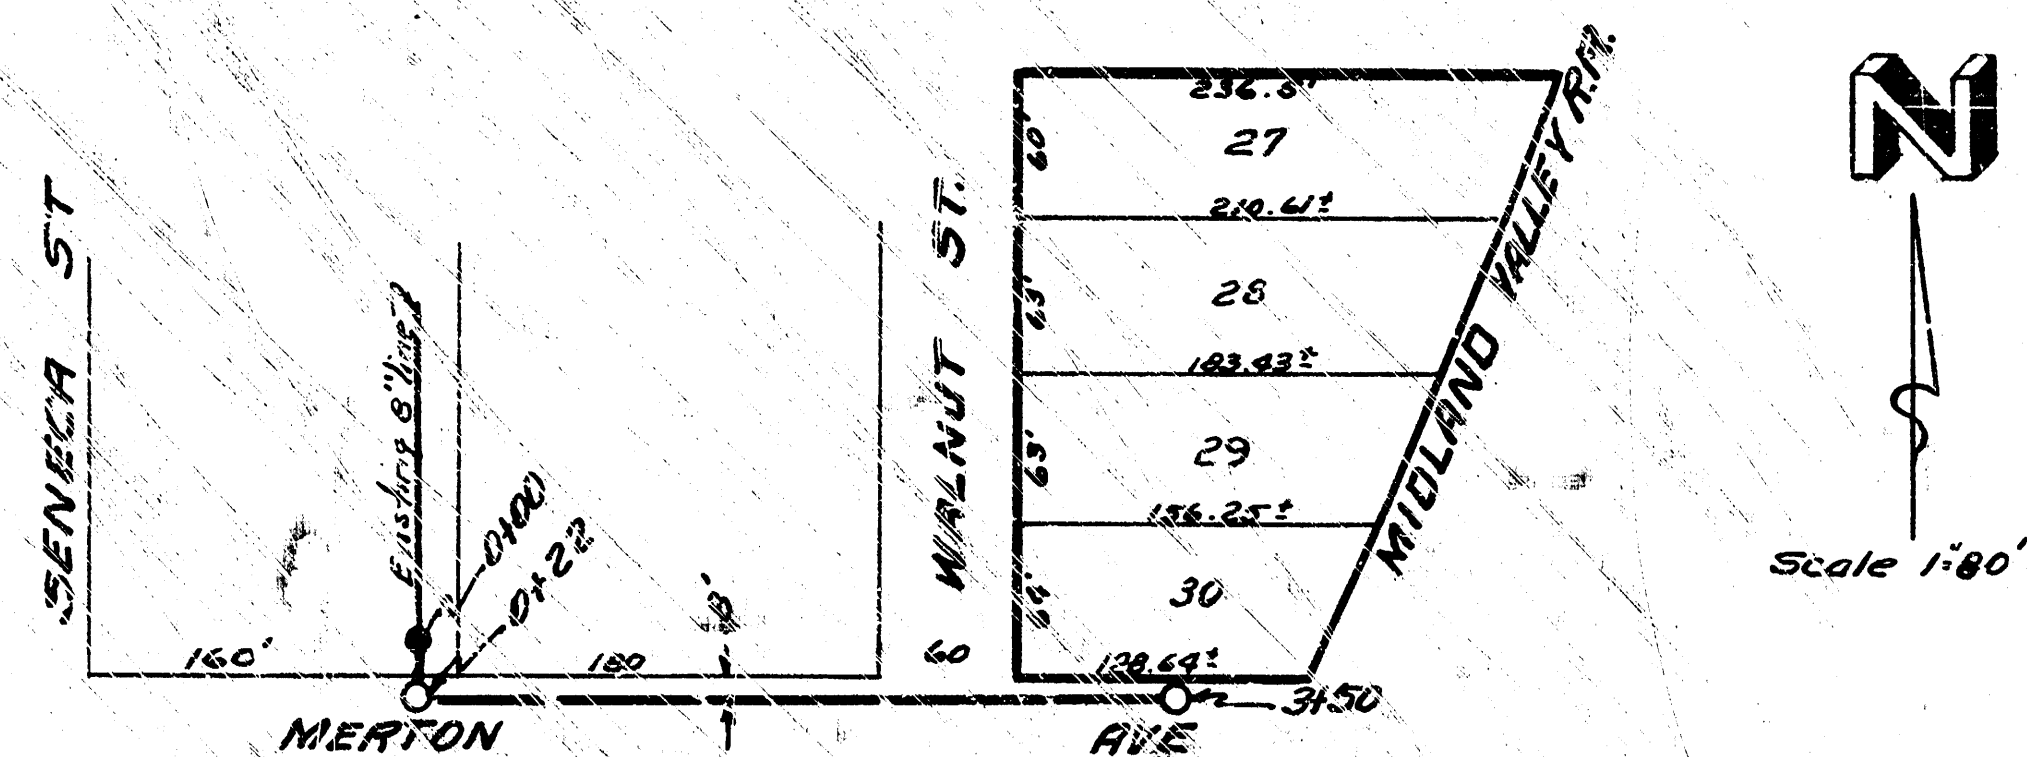

Date 8-20-53
Drawn by McClain
Checked by 48-Y

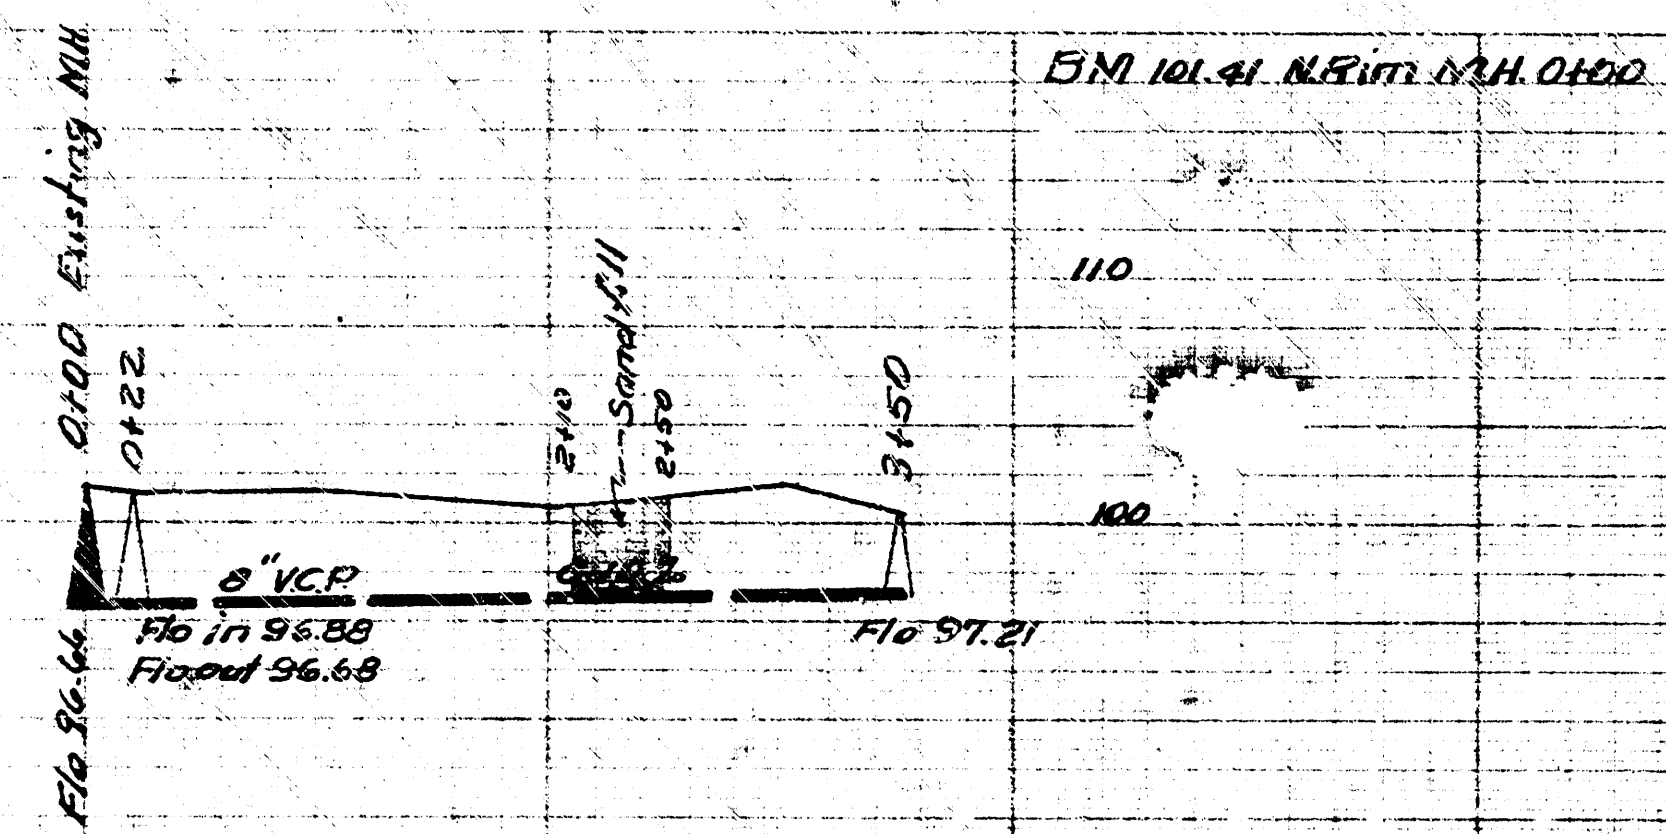

Date 9-11-53
Drawn by McClain
Checked by 48-Y

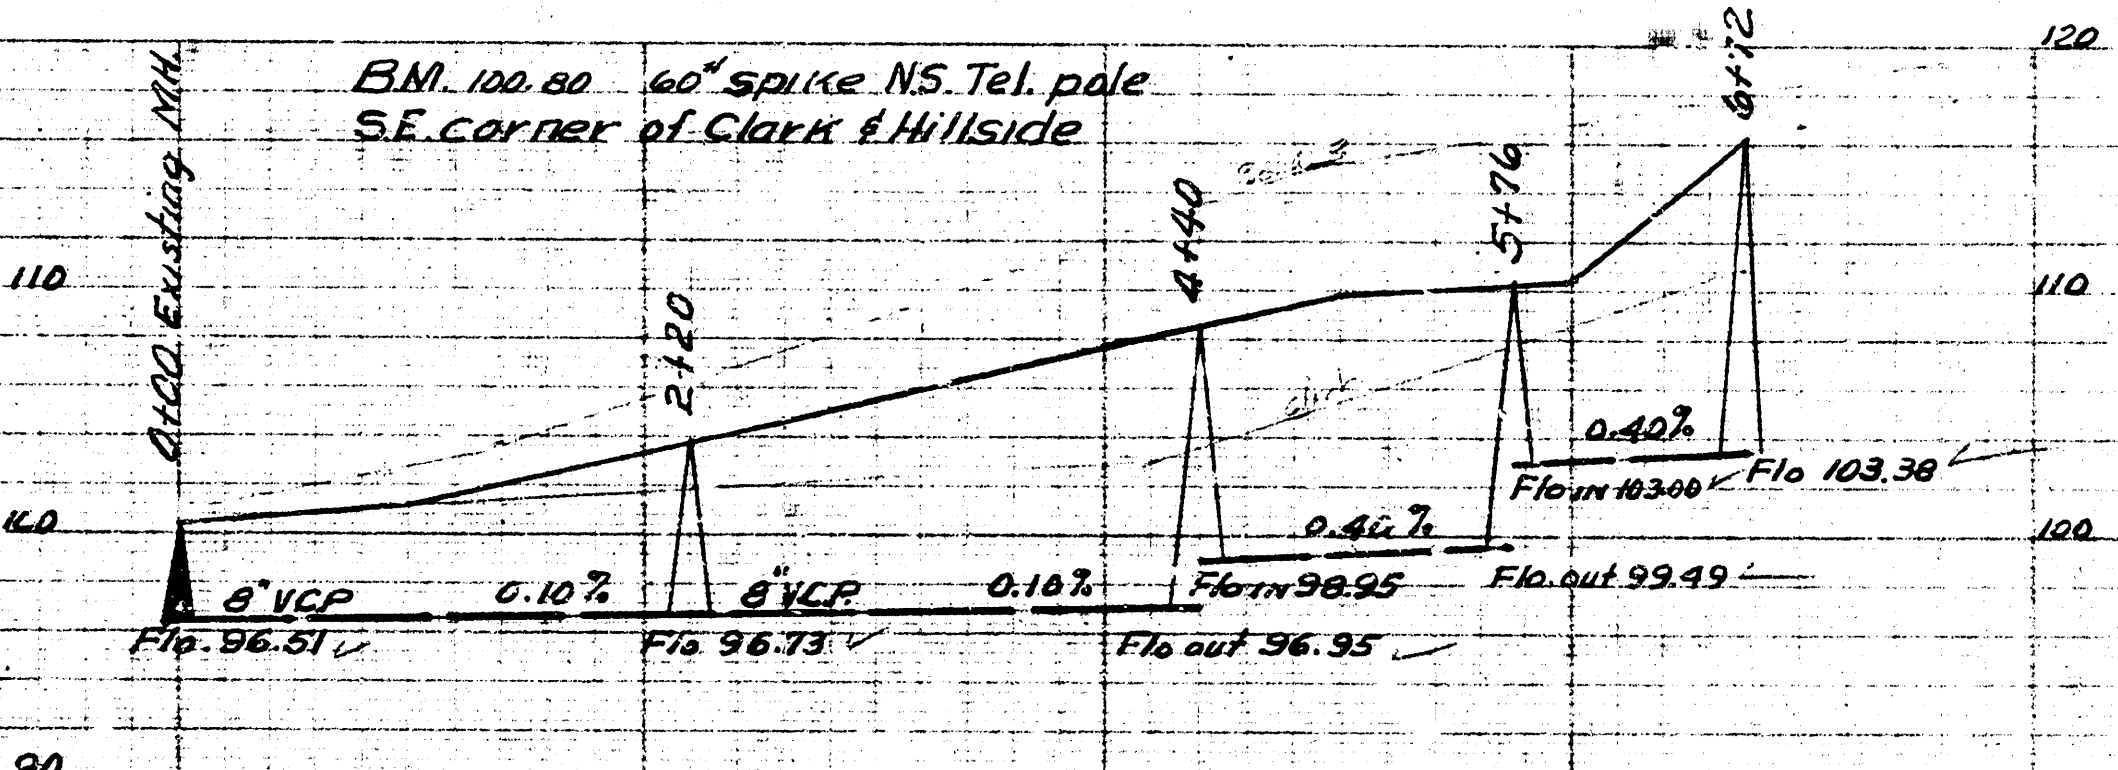

LAT. 4. DIST. 55.21
CITY OF WICHITA KANSAS.
B.E. SMITH, CITY ENGINEER
Proj No. C-23-40

LAT. 34 DCS. 2 55.12
CITY OF WICHITA KANSAS
B.E. SMITH, CITY ENGINEER
Proj No. C-23-41