

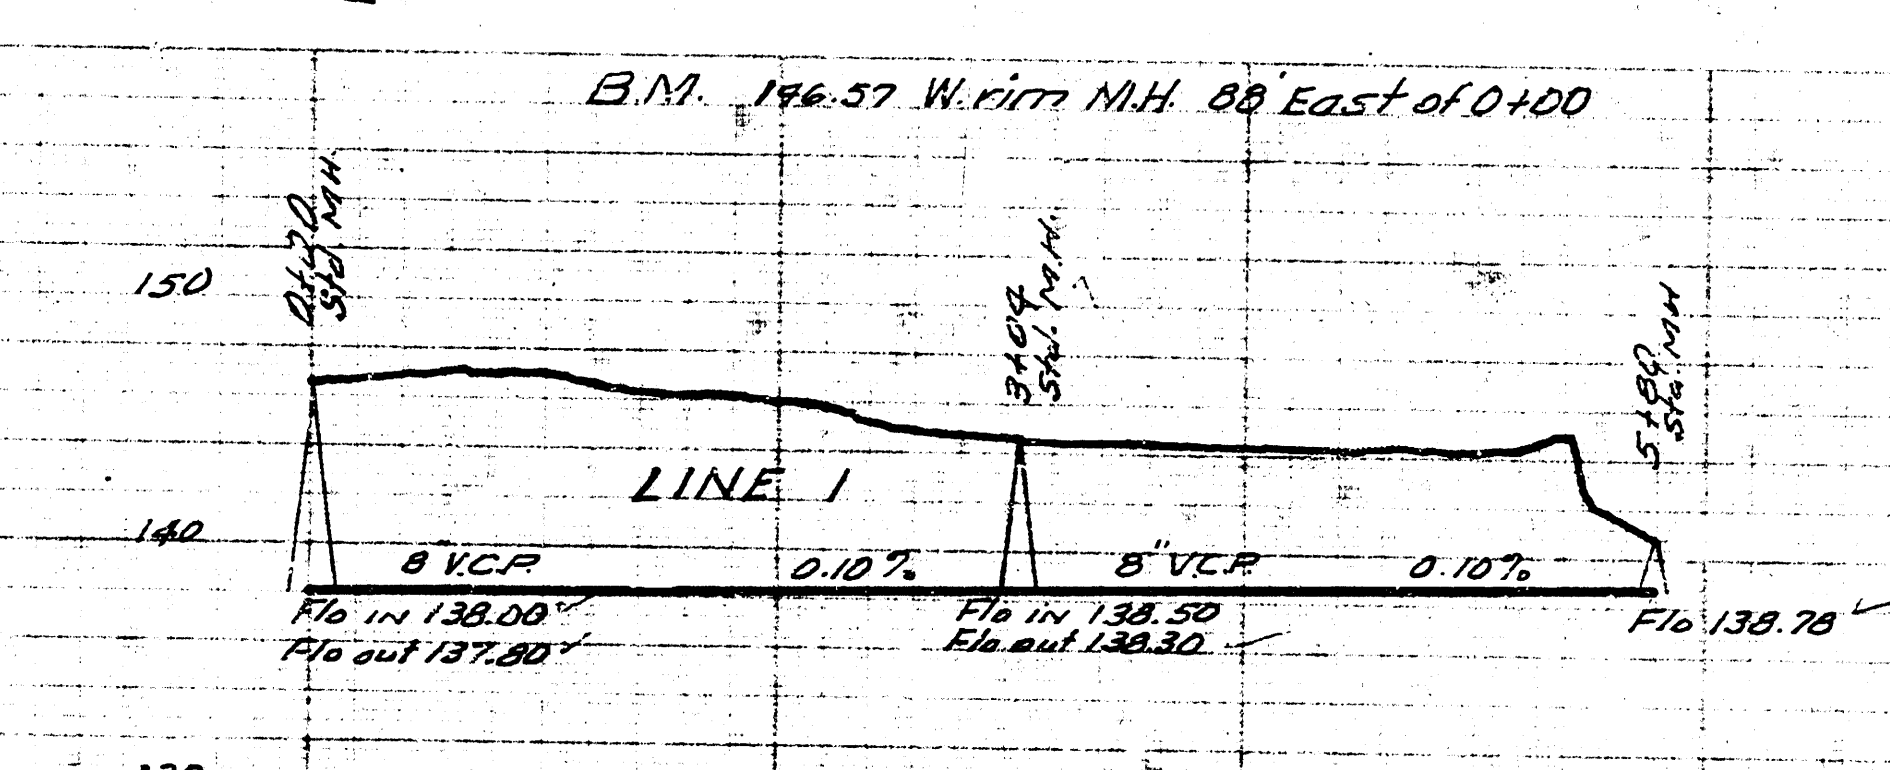
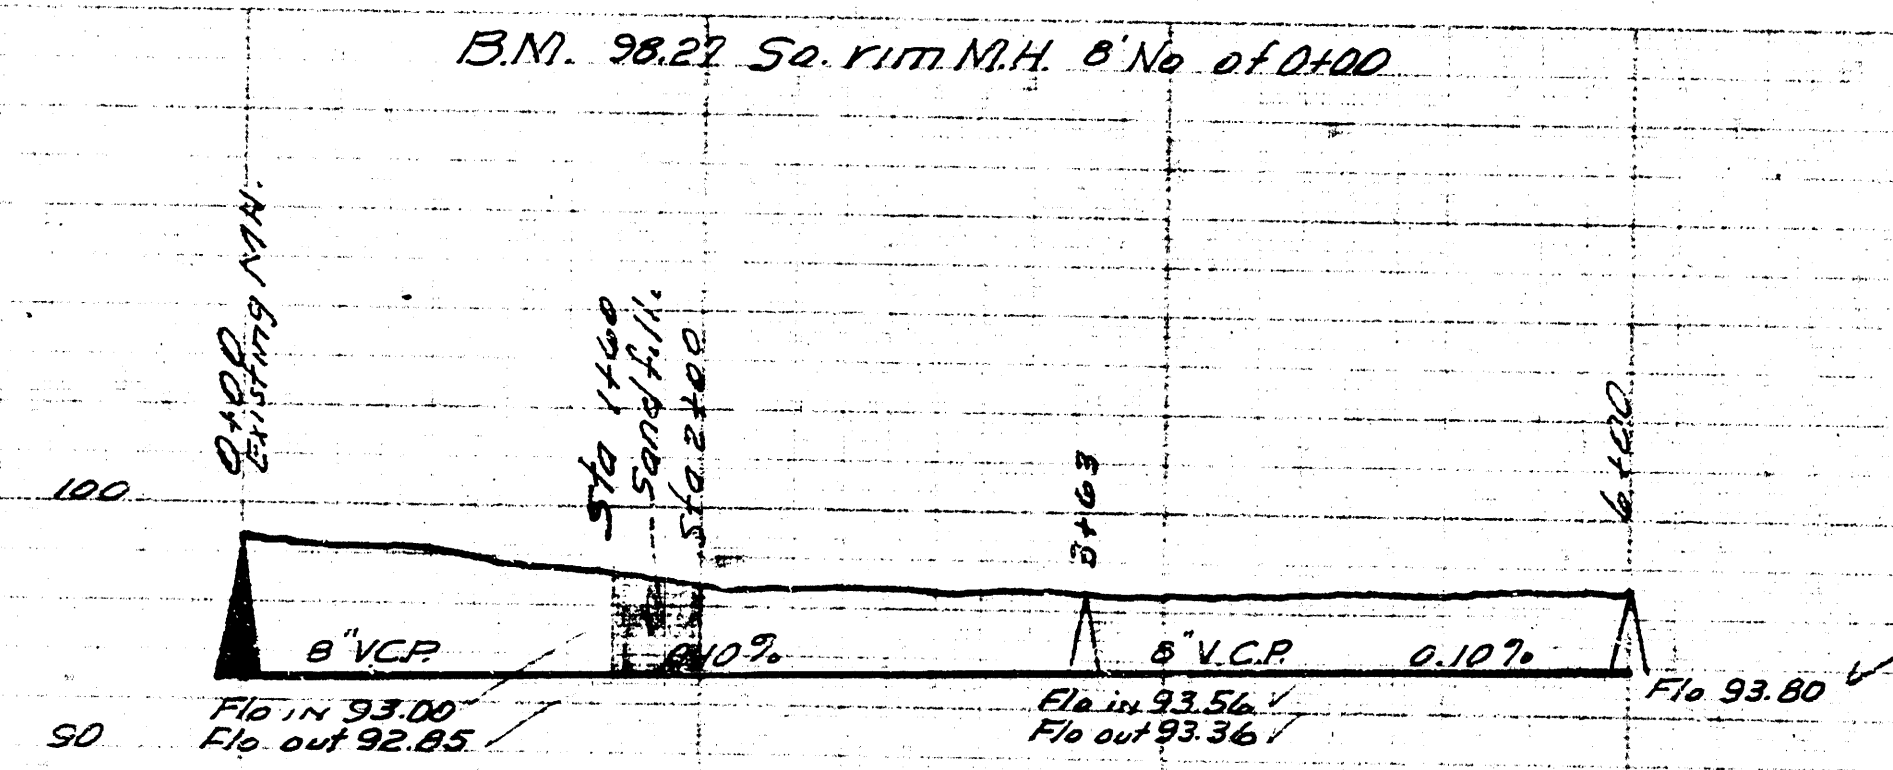
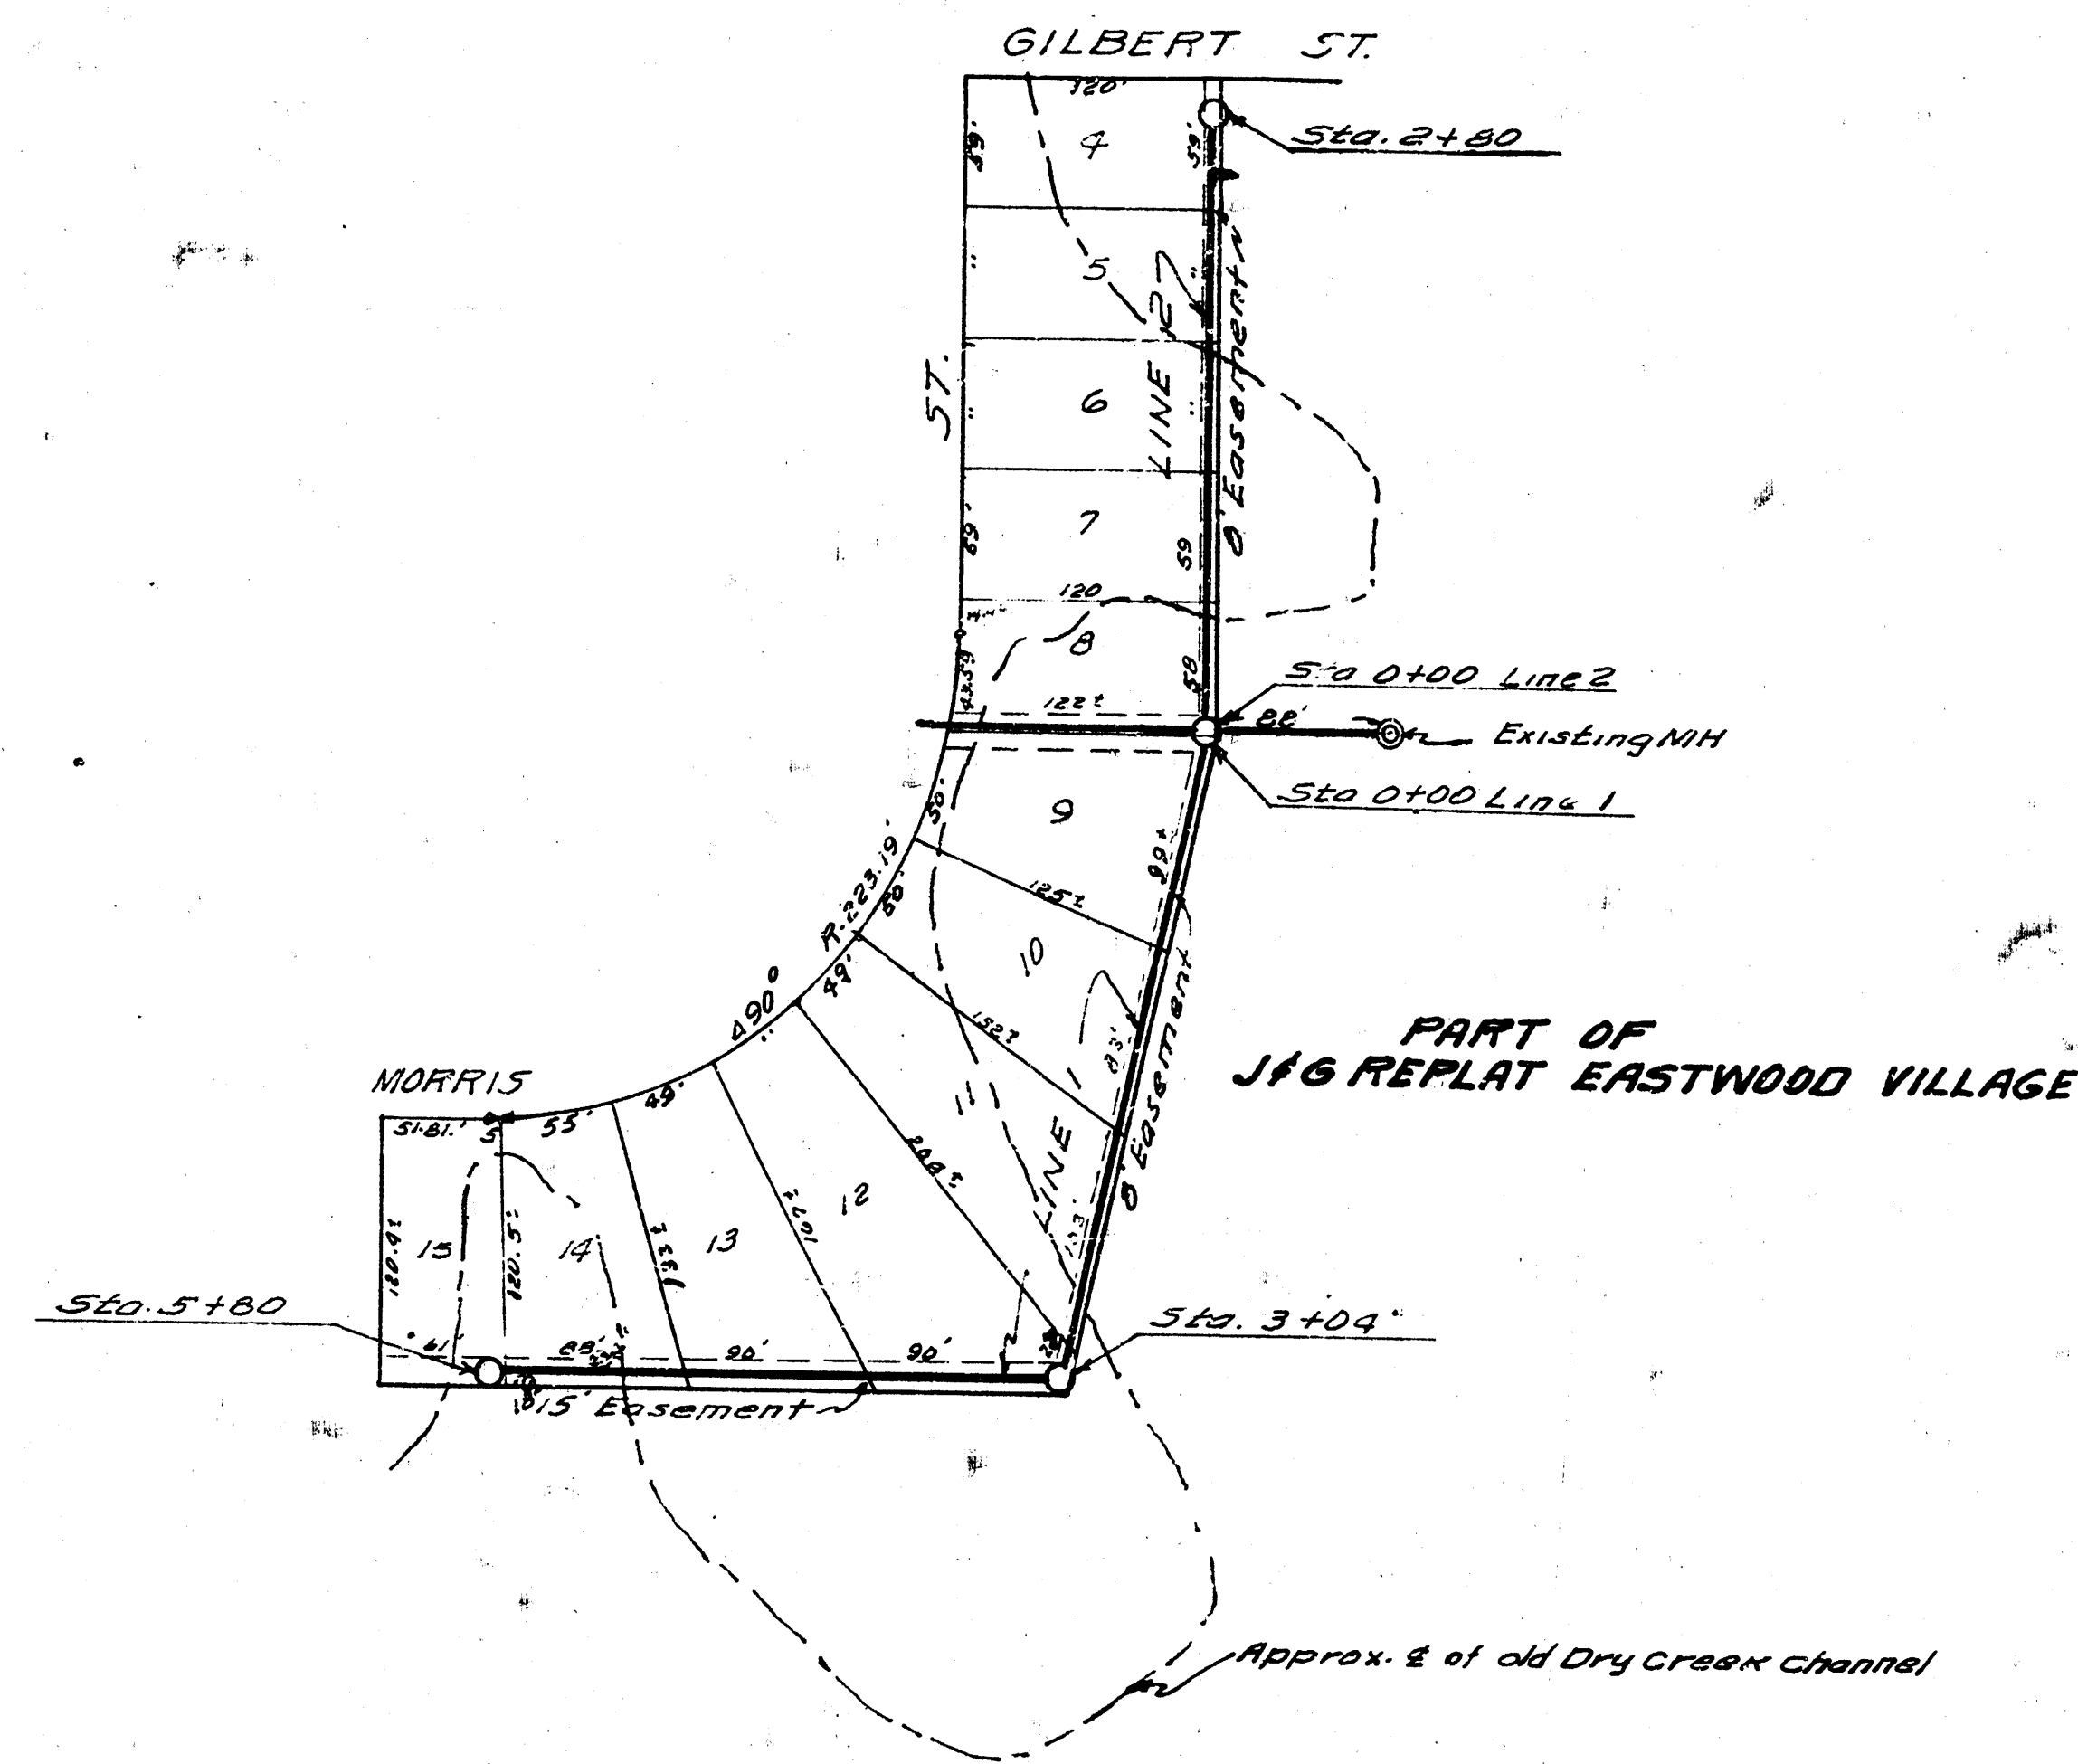


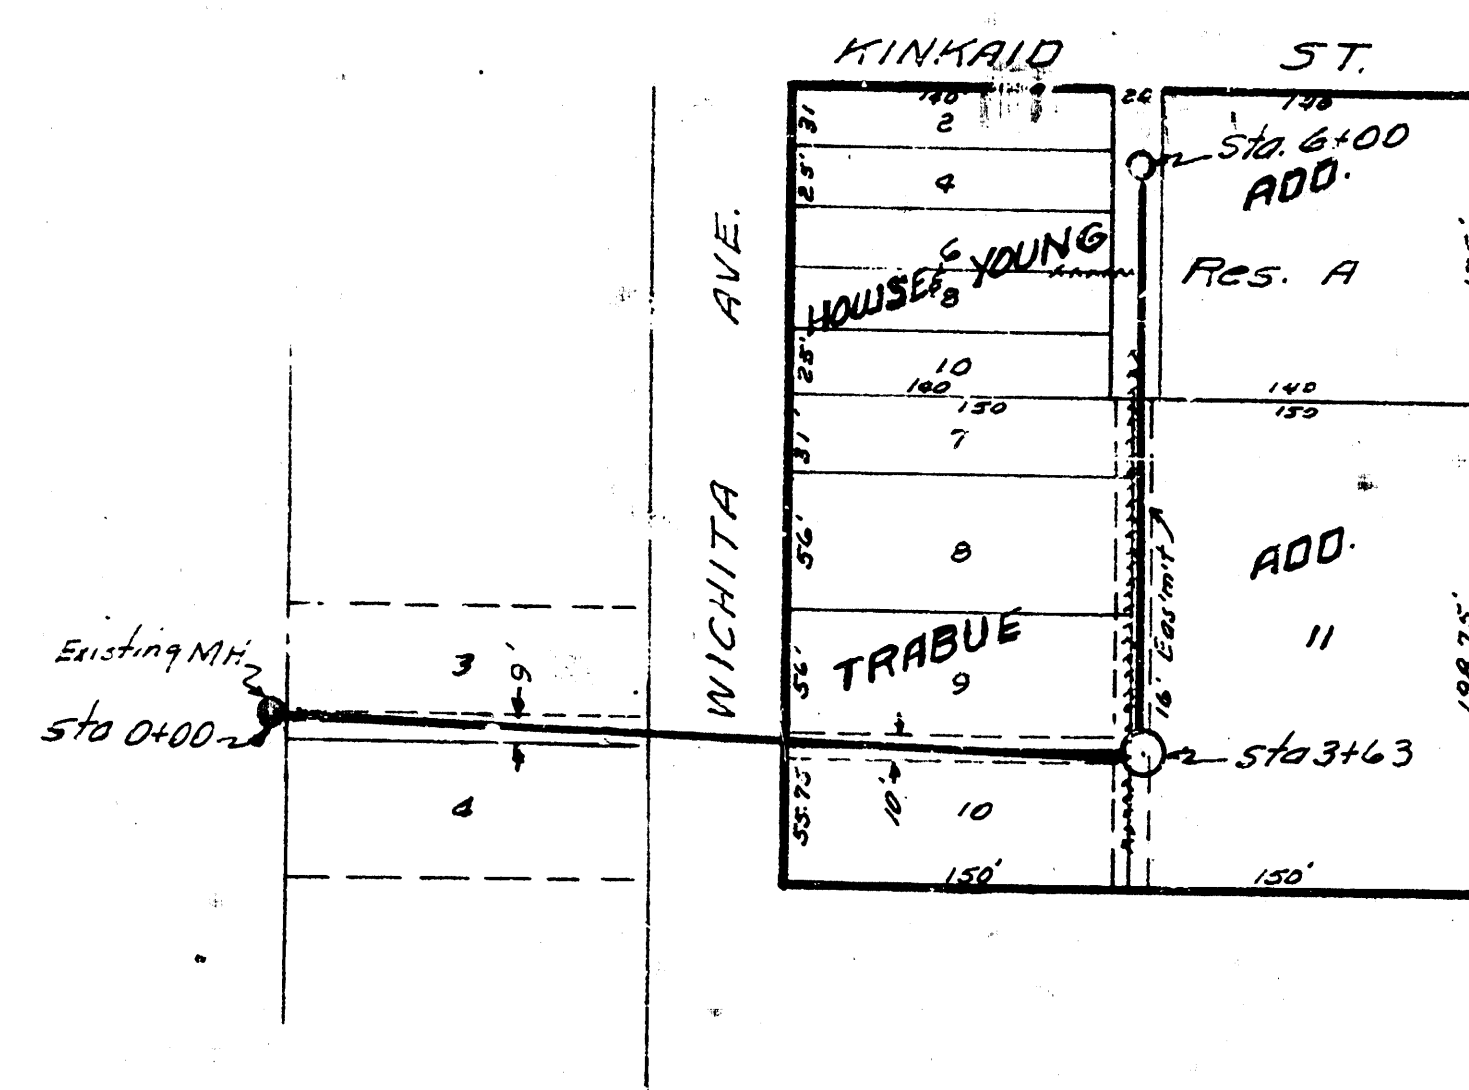

Date 5-11-54
Drawn by Maclean
Checked by H. E. Smith
Spec. No. 435

LAT 25 DIST. B. SS. 20
CITY OF WICHITA KANSAS
B. E. SMITH, CITY ENGINEER
Proj. No. C-24-26

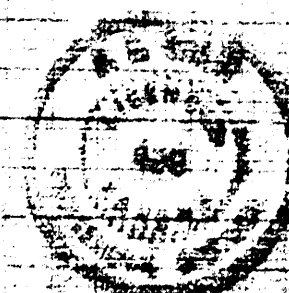

LAT. 37 DCS 2 SS. 12
CITY OF WICHITA KANSAS
B. E. SMITH, CITY ENGINEER
Proj. No. C-24-36

